

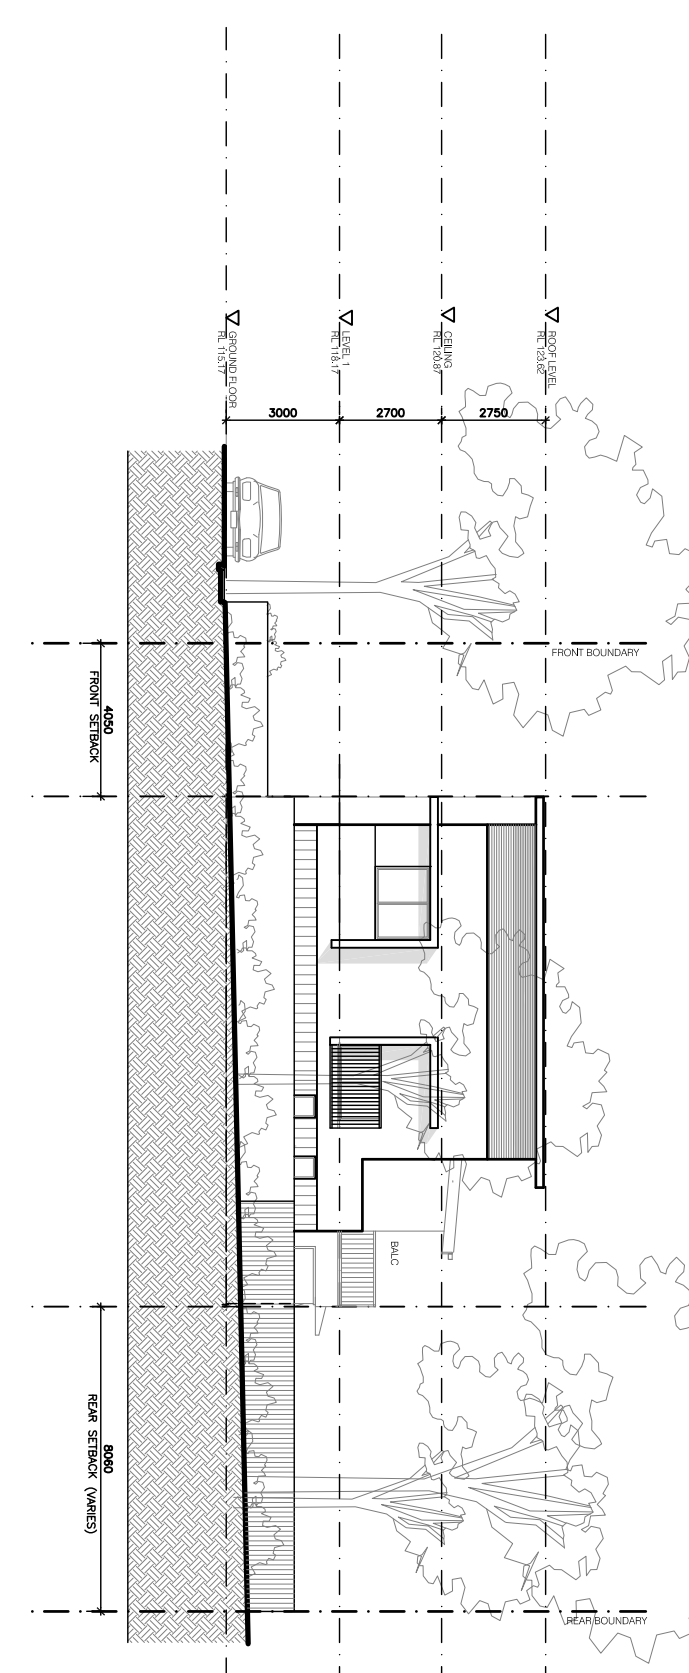
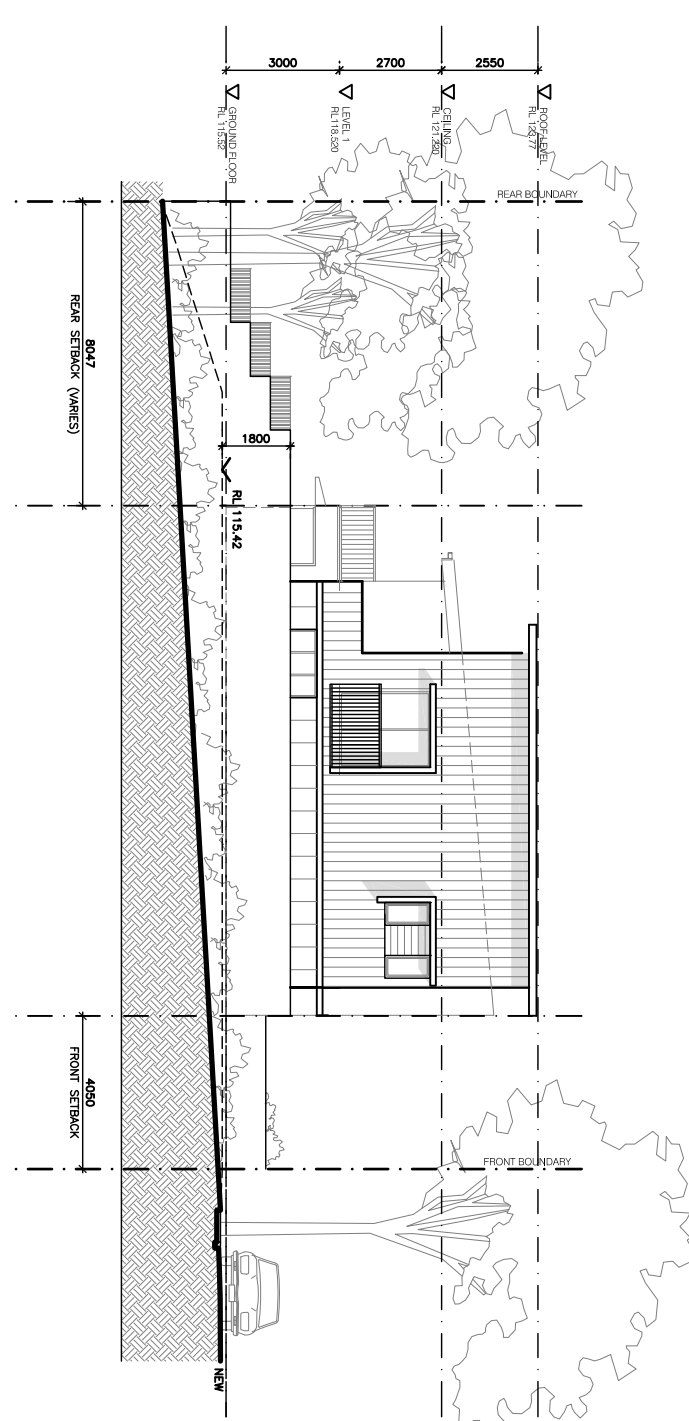


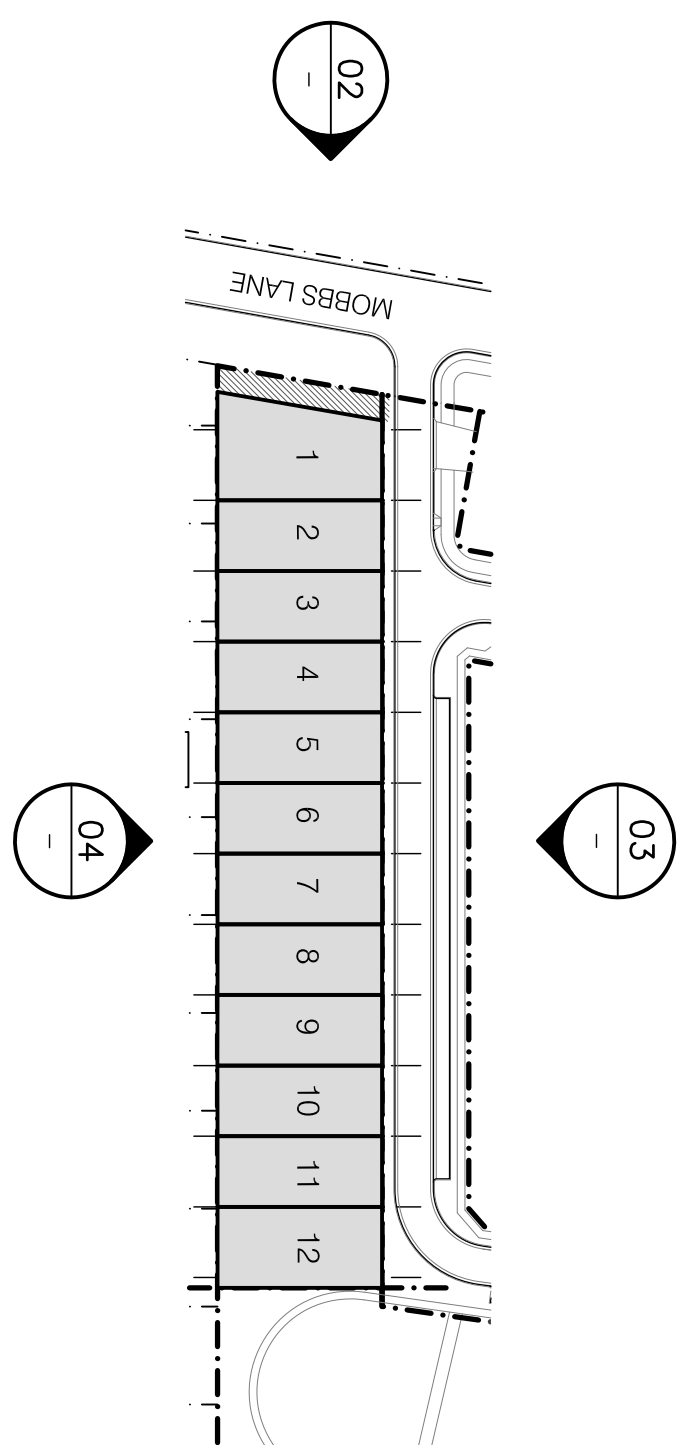


01 HOUE 12 SIDE ELEVATION FROM PARK
- 1,200 @ M0

02 HOUSE 1 SIDE ELEVATION FROM MOBBS LN
1:250 @ 1/8" = 1'-0"

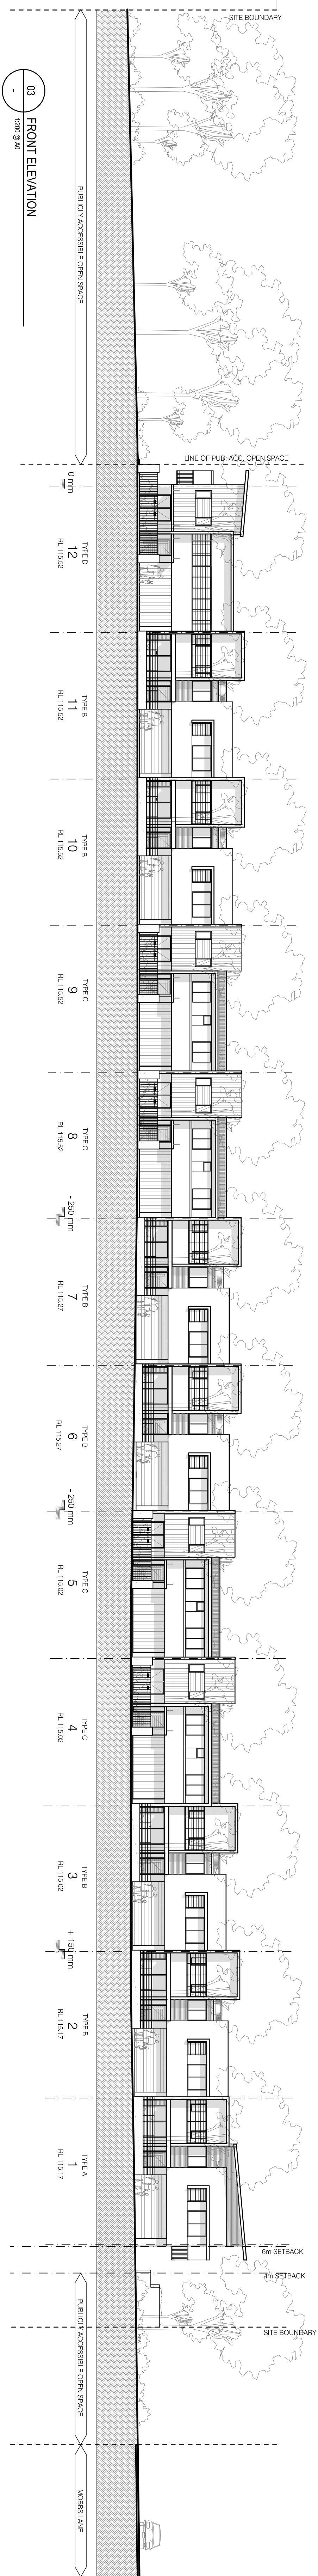

03
-
FRONT ELEVATION
1:200 @ A0

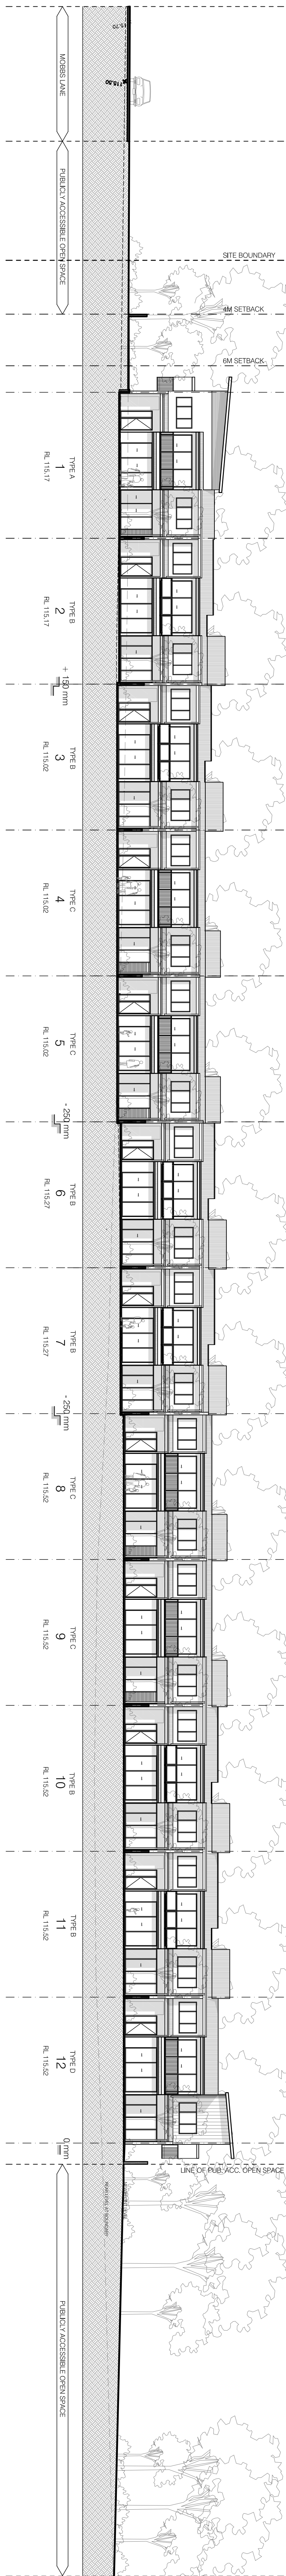

04
-
1:200 © MO

NOTE:
SITE AND LANDSCAPE SHOWN FOR CONTEXT ONLY
FOR LANDSCAPE DETAILS REFER TO LANDSCAPE
ARCHITECTS DRAWINGS

FOR HOUSE 1 SEE A-3100
FOR HOUSES 2, 3, 6, 7, 10, 11 SEE A-3101
FOR HOUSES 4, 5, 8, & 9 SEE A-3102
FOR HOUSE 12 SEE A-3103

[illegible]