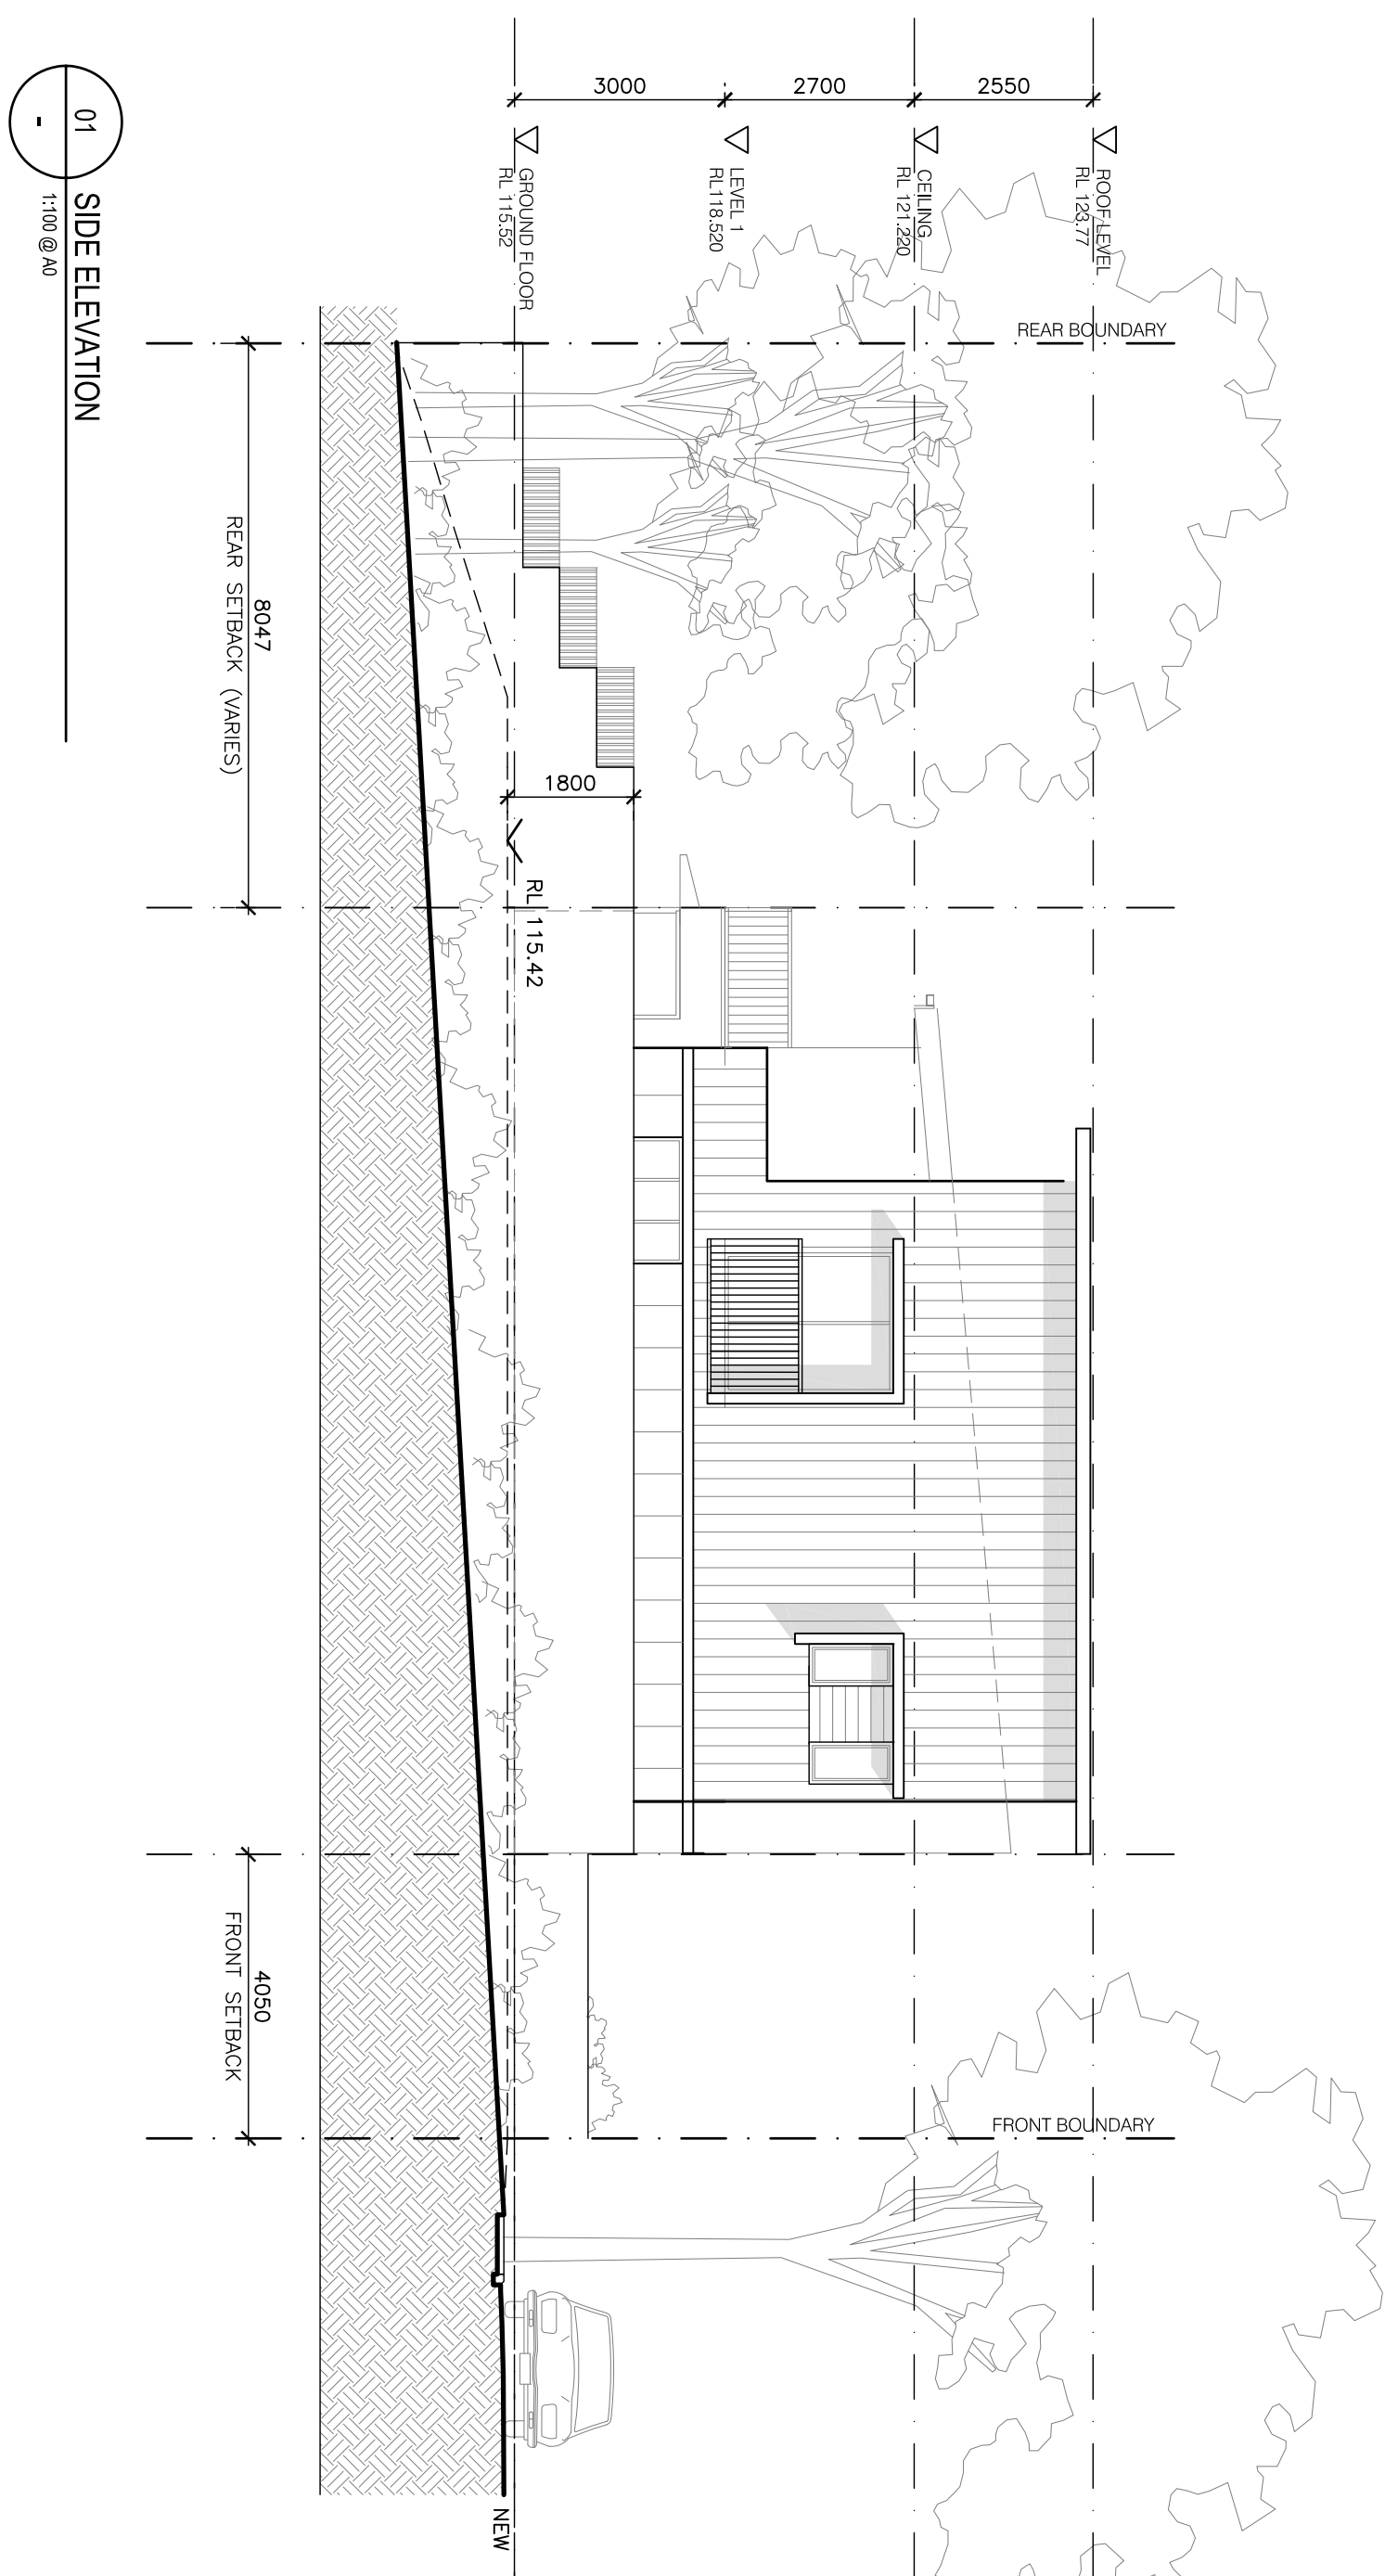


|              |              |                                                              |
|--------------|--------------|--------------------------------------------------------------|
| <h1>PTW</h1> | DRAWN: TF    | Epping Park<br>61 Meters above Epping<br>Stage 1 (Bulking 3) |
|              | CHECKED: SP  | SCALE: 1:100 @ A4<br>DATE: 27/04/09                          |
| TITLE        | APPROVED: SP | A-3010<br>Project Application                                |

Project