

# SECTION 75 W MODIFICATION

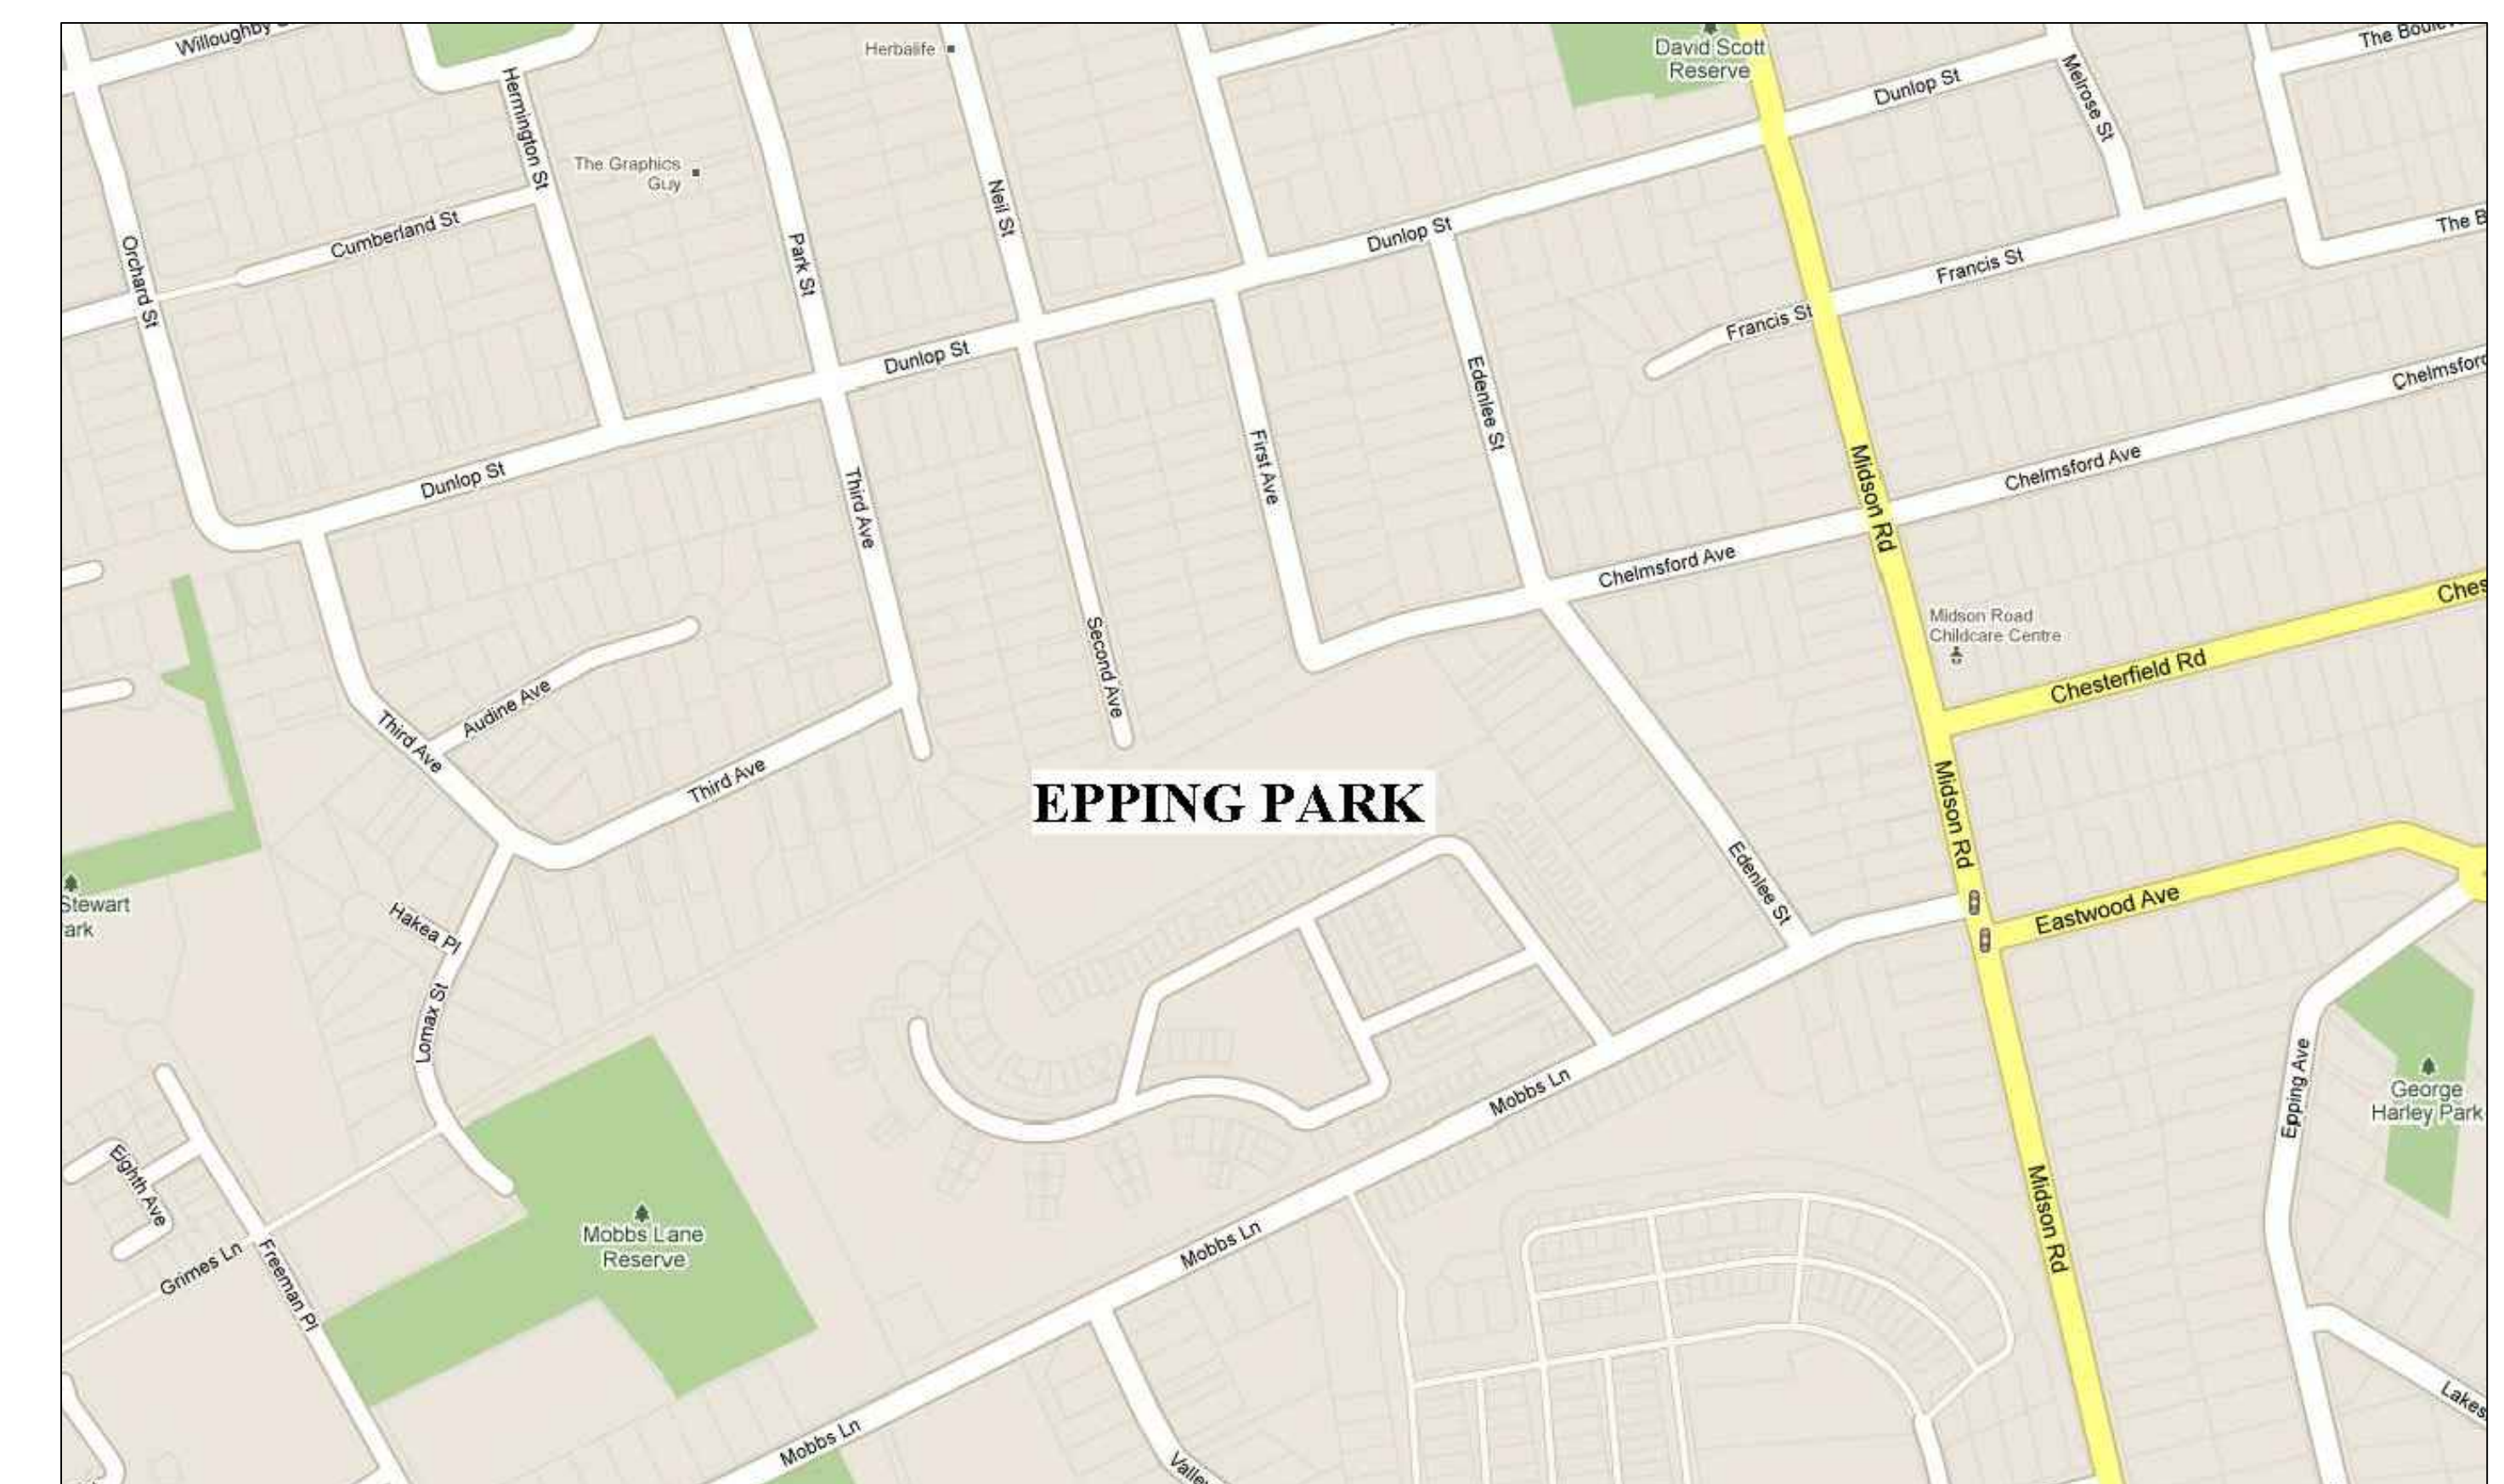
## RESIDENTIAL DEVELOPMENT AT 61 MOBBS LANE EPPING N.S.W 2121

### STAGE 1: BUILDING 1 & 2

## DRAWING SCHEDULE ARCHITECTURAL PLANS

A-1002-A B2 LOWER PARKING LEVEL  
A-1002-B B2 PARKING LEVEL  
A-1003-A B1 LEVEL 1 FLOOR PLAN  
A-1003-B B1 PARKING LEVEL  
A-1003-C B2 LEVEL 1 PLAN  
A-1003-D B2 LEVEL 2 PLAN  
A-1004-A B1 LEVEL 2 PLAN  
A-1004-B B1 ROOF PLAN  
A-1004-C B2 ROOF PLAN  
A-1005-A B1 ELEVATIONS  
A-1005-B B2 ELEVATIONS  
A-1006-A B1 SECTIONS  
A-1006-B B2 SECTIONS

| SCHEDULE OF TOWN HOUSES                                                             |                                                                                     |       |
|-------------------------------------------------------------------------------------|-------------------------------------------------------------------------------------|-------|
| BUILDING 1                                                                          | BUILDING 2                                                                          | TOTAL |
|  |  |       |
| 5 x 4 BED                                                                           | 11 X 4 BED                                                                          | 16    |

$$(1$$


## LOCATION PLAN



## STAGING PLAN