




1 LONGITUDINAL SECTION A
1:200

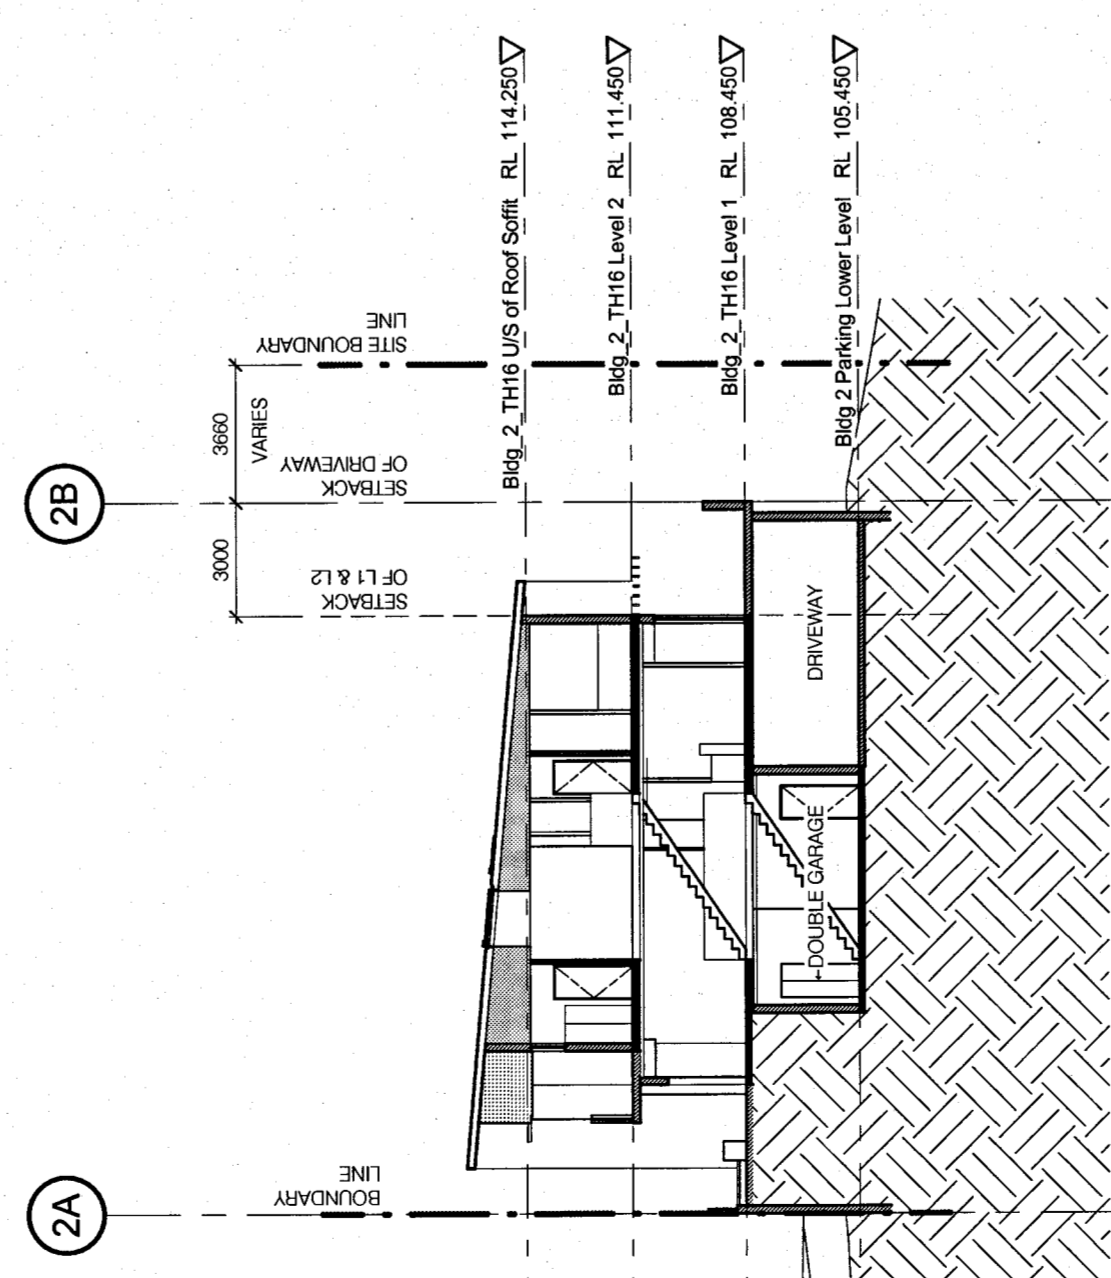

2 CROSS SECTION THROUGH TOWNHOUSE 16
1:200

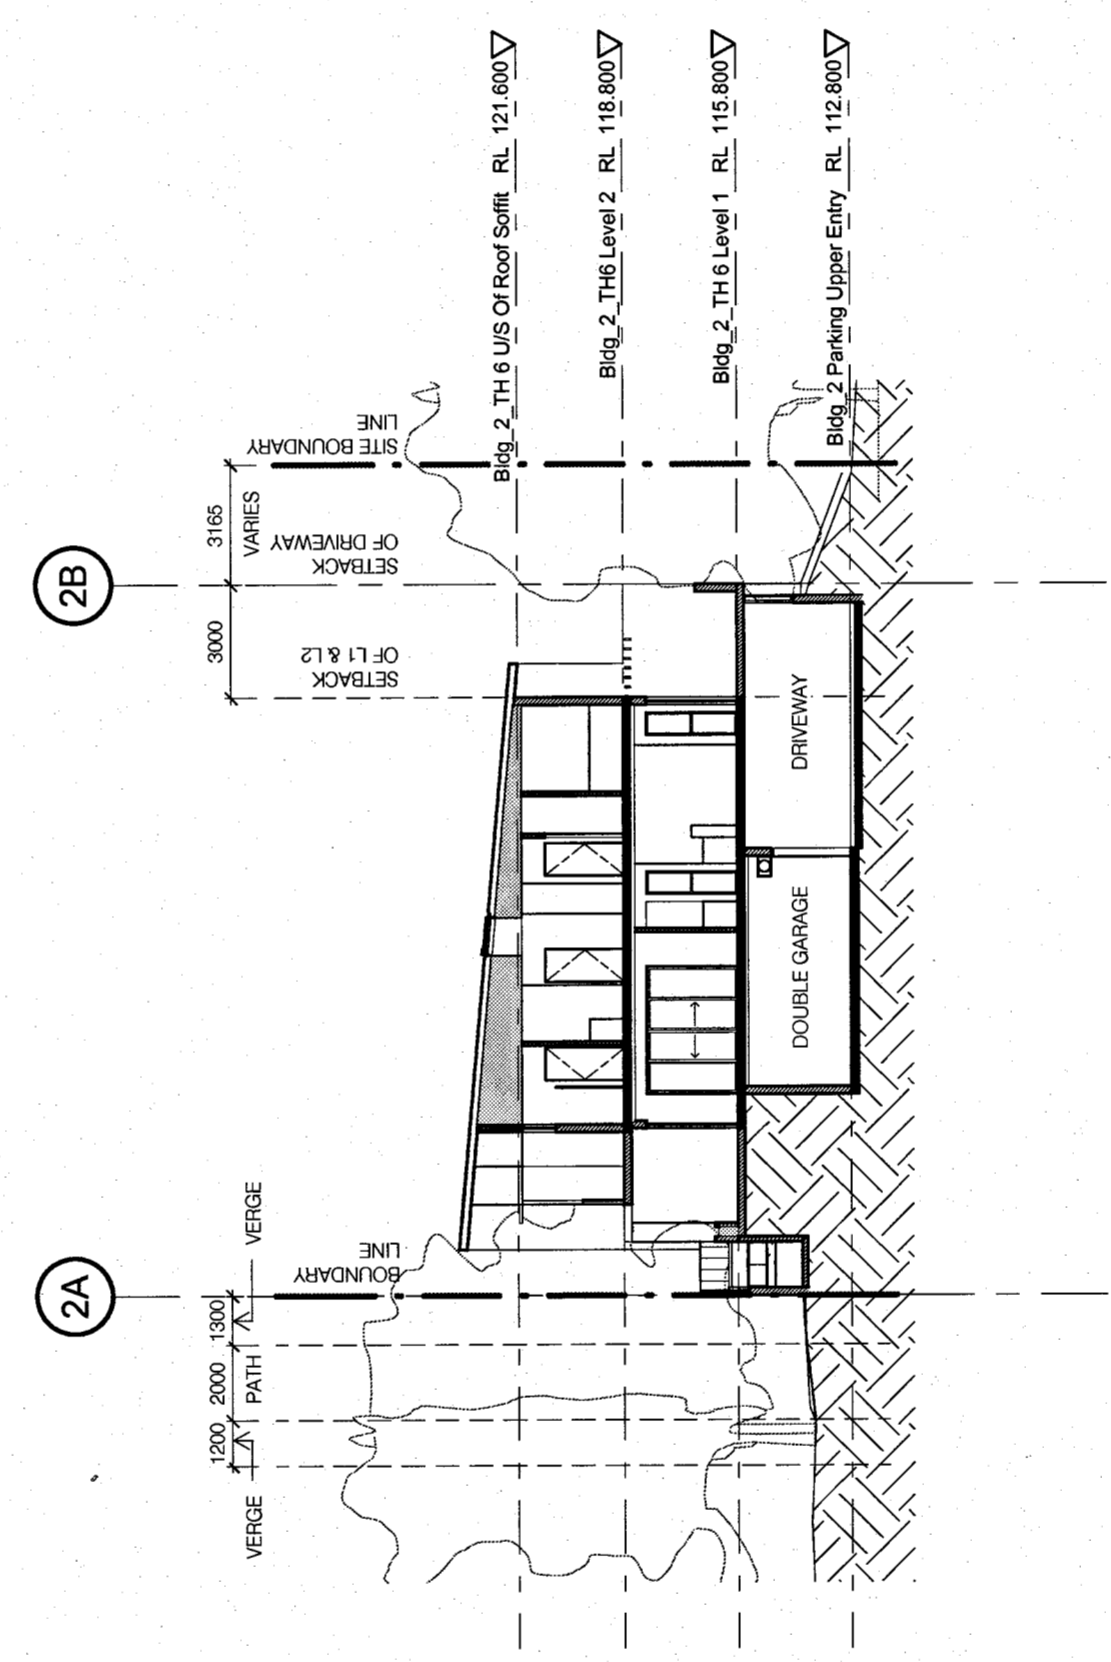

3 CROSS SECTION THROUGH TOWNHOUSE 6
1:200

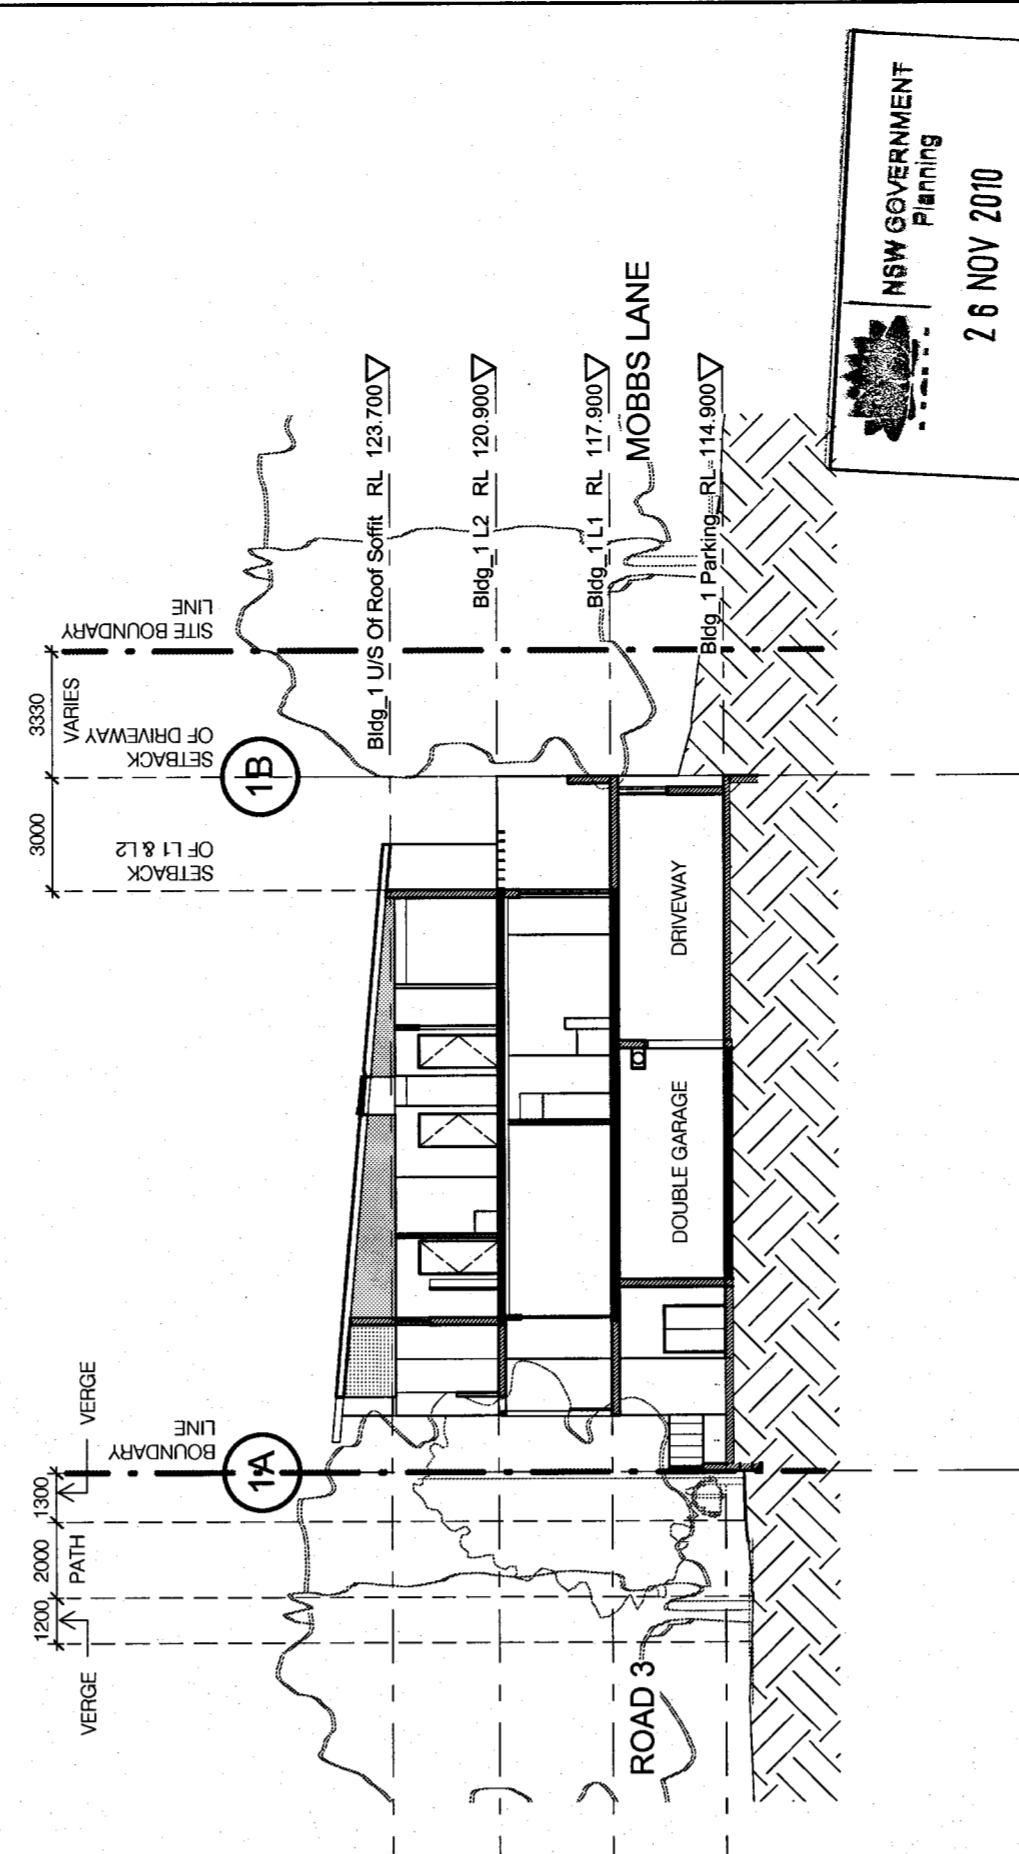

4 CROSS SECTION THROUGH TOWNHOUSE 5
1:200

NSW GOVERNMENT
Planning
26 NOV 2010
METROPOLITAN PROJECTS
RECEIVED

NSW GOVERNMENT
Planning
Issued under the Environmental Planning and Assessment Act 1979
Approved Application No. 10-0107
granted on the 17/1/11
Signed: [Signature]
Sheet No. 15 of 24

NOTE
1 Site and Landscape shown for context only. Refer to Landscape Architect's drawings.
2 Future layout shown indicative only.

Do not scale from drawings Copyright © 2010 Michael Schubas Architects Pty Ltd All rights reserved. No part of this publication may be reproduced, stored in a retrieval system, or transmitted, in any form or by any means, electronic, mechanical, photocopying, recording, or by any information storage or retrieval system, without the prior written permission of Michael Schubas Architects Pty Ltd.		No Amendment PROJECT APPLICATION	Chk Date: 26/08/10 No Amendment	Chk Date: 26/08/10 No Amendment	Key Plan: 	Consultants: Landscape: Staff Associates, Suite 9/1 Level 5, 330 Watts Street, Ultimo NSW 2007. T (02) 9511 9744 Traffic: Halcrow, 208 Pacific Hwy, Cheltenham NSW 2057 Planner: Meriton, Level 1, 528 Kent Street, Sydney NSW 2000 Civil: Meriton, Level 1, 528 Kent Street, Sydney NSW 2000	Client: Meriton Apartments Pty Ltd Level 11, 528 Kent Street, Sydney NSW 2000 www.meriton.com.au T (02) 9587 2888 F (02) 9587 2777	PTW Architects Level 17, 8 Castleside St, Sydney NSW Australia 2000 NSW Licensed Architects No 302 2 Branches: Architects No 301 A Branch: Architects No 307 A Three Branches No 307	PTW T +612 9522 5877 F +612 9521 4139	Approved By: SP PTW Approval: Client Approval:	Date: 26/08/2010 Project: EPPING PARK, BUILDINGS 1 & 2 61 MCBESS LANE, EPPING Title: SECTIONS	Job No: 2008003 Rev: 20/08/2010 2:28:08 PM Dwg No: A1006 Revision:	Scale: 1:200 @A1 Plot Date: 26/08/2010 2:28:08 PM	Sheet No: 15 of 24	PROJECT APPLICATION
---	--	-------------------------------------	------------------------------------	------------------------------------	---------------	---	---	---	---	--	--	---	--	--------------------	---------------------