


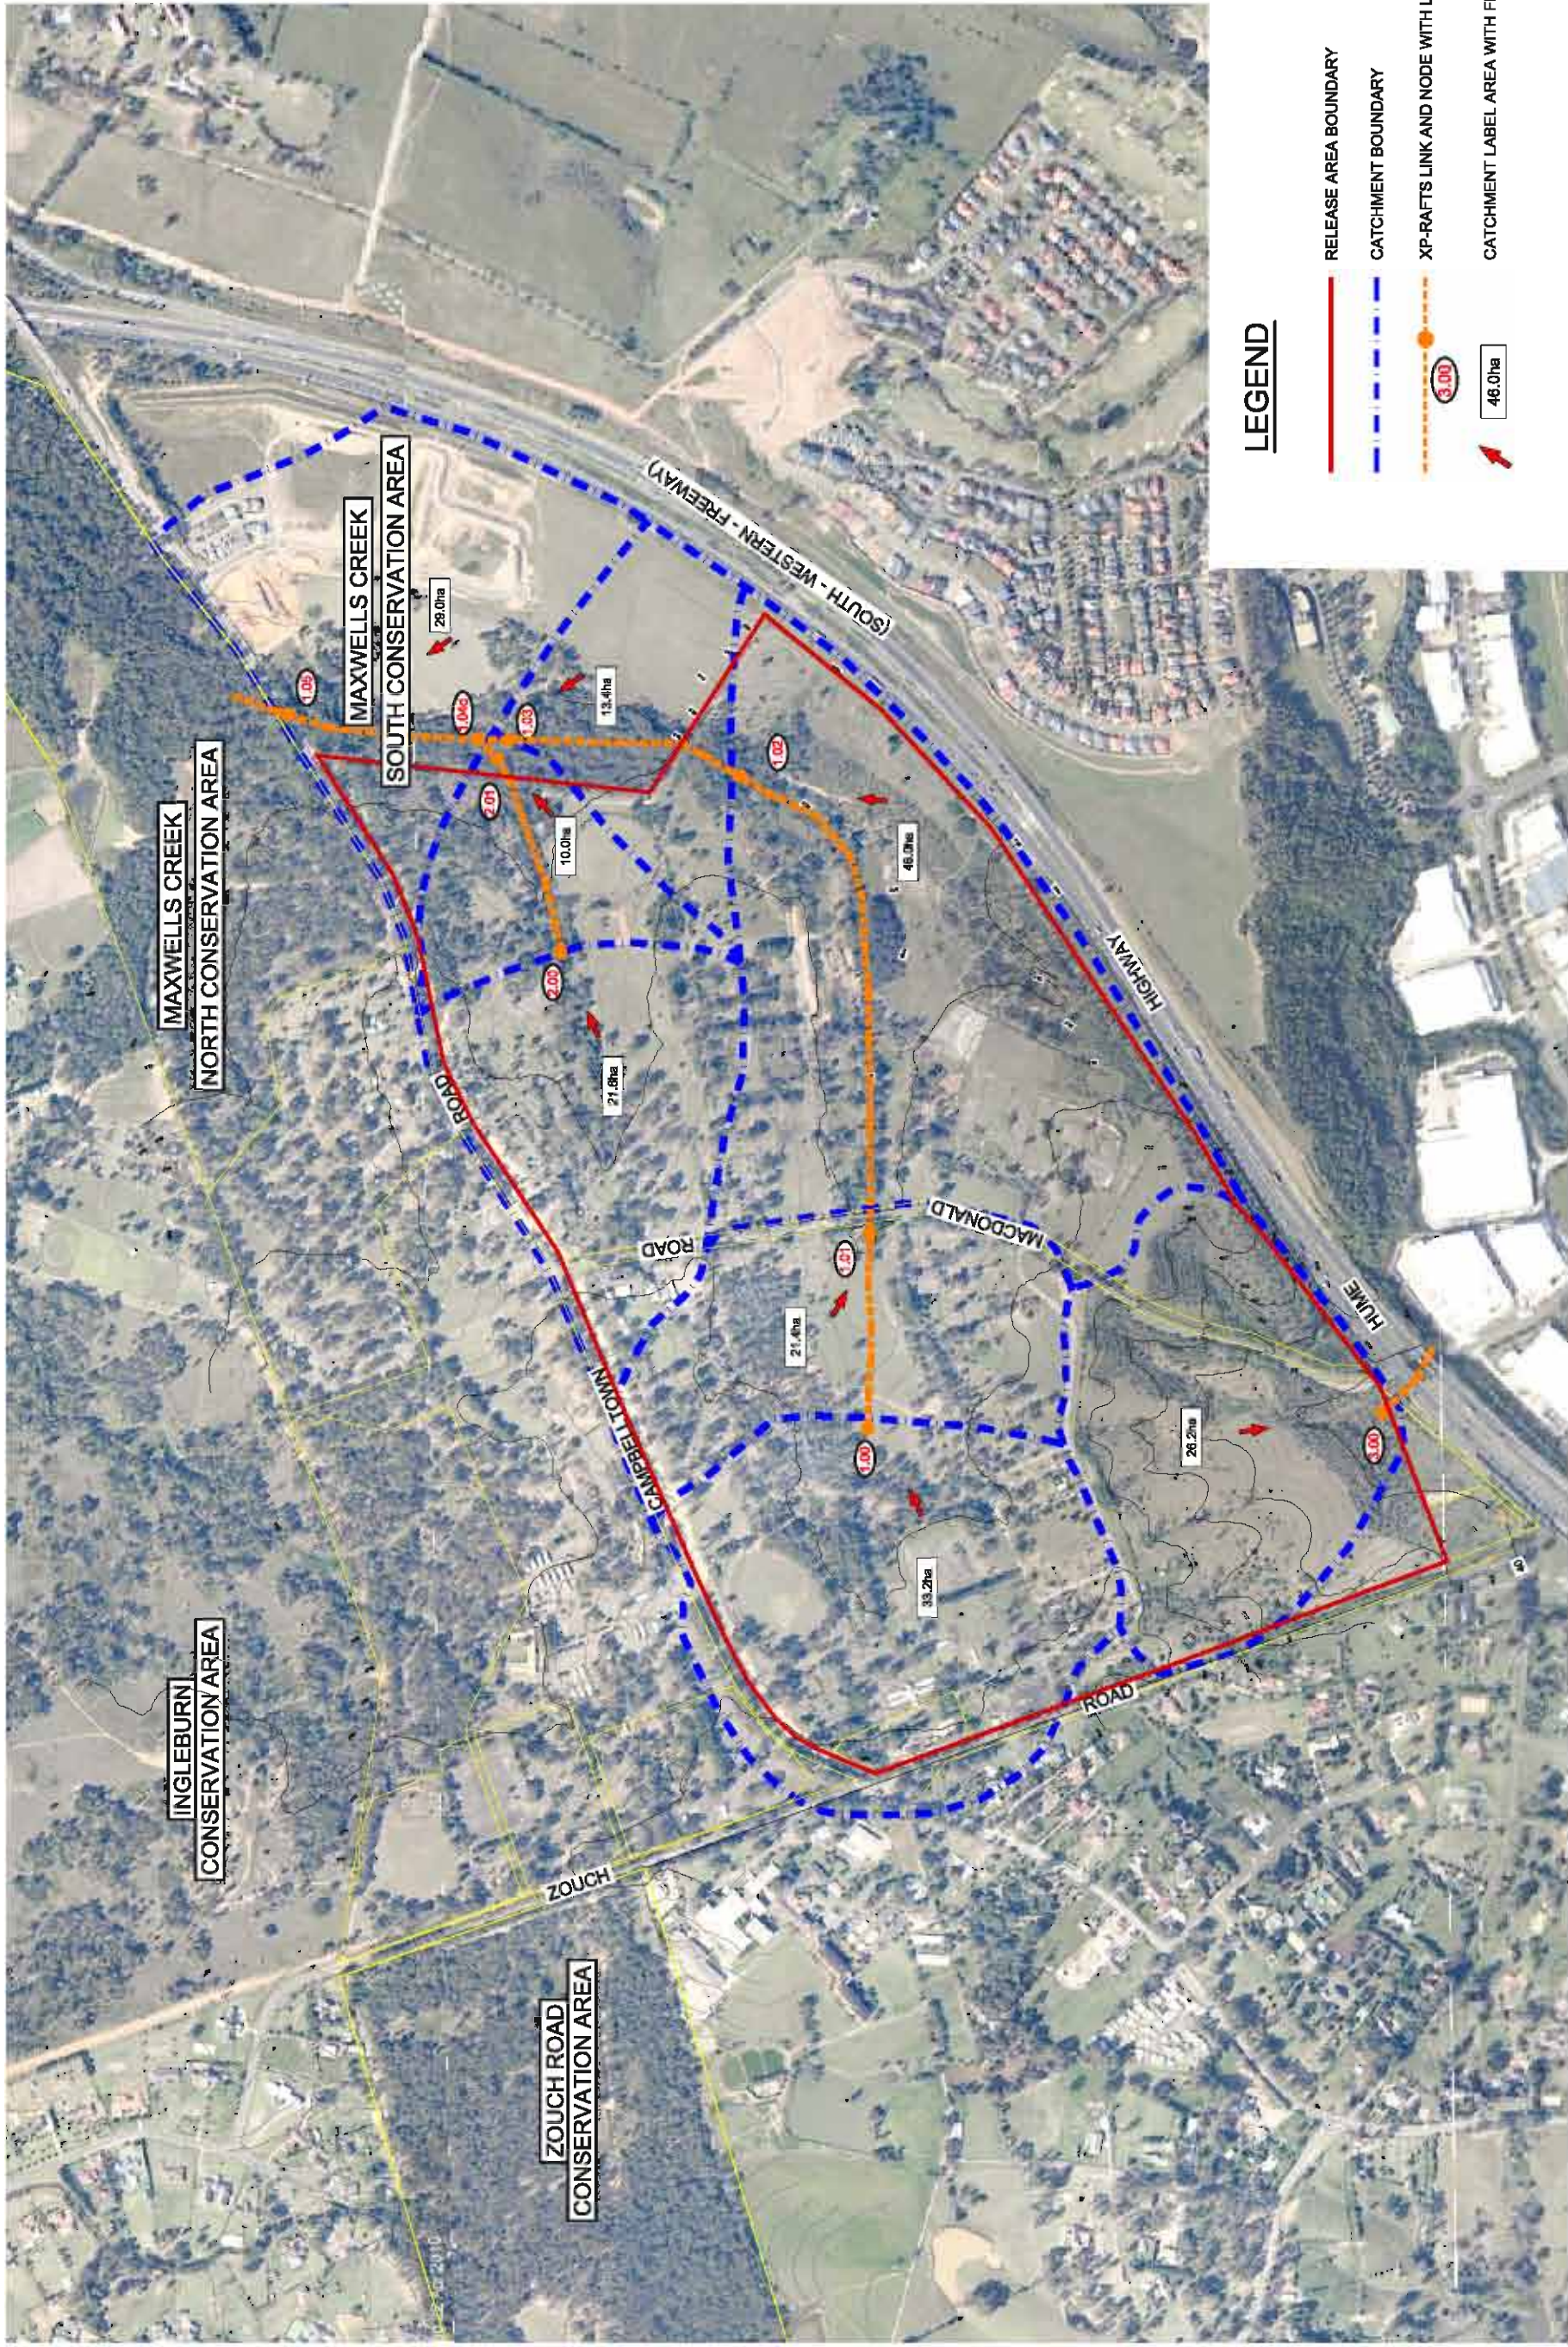

EDMONDSON PARK PART 3A
PROJECT PLAN APPLICATION
CATCHMENT LAYOUT PLAN
PRE-DEVELOPMENT SITE CONDITIONS

J. WYNDHAM PRINCE
CONSULTING CIVIL INFRASTRUCTURE ENGINEERS
& PROJECT MANAGERS

PO Box 4366 PENRITH WESTFIELD 275 0
P 02 4720 3300
F 02 4721 7638

W www.jwprince.com.au
E jwp@jwprince.com.au

10/06/10 Issue B
J:\03\10\Drawings\SW - Figures\03\SW07 (Interim).dwg
SHEET 1 OF 2

LEGEND

- RELEASE AREA BOUNDARY
- CATCHMENT BOUNDARY
- XP-RAFTS LINK AND NODE WITH LABEL
- CATCHMENT LABEL AREA WITH FLOW DIRECTION

110,000
METRES
(@ A3 Plot)

FIGURE 2

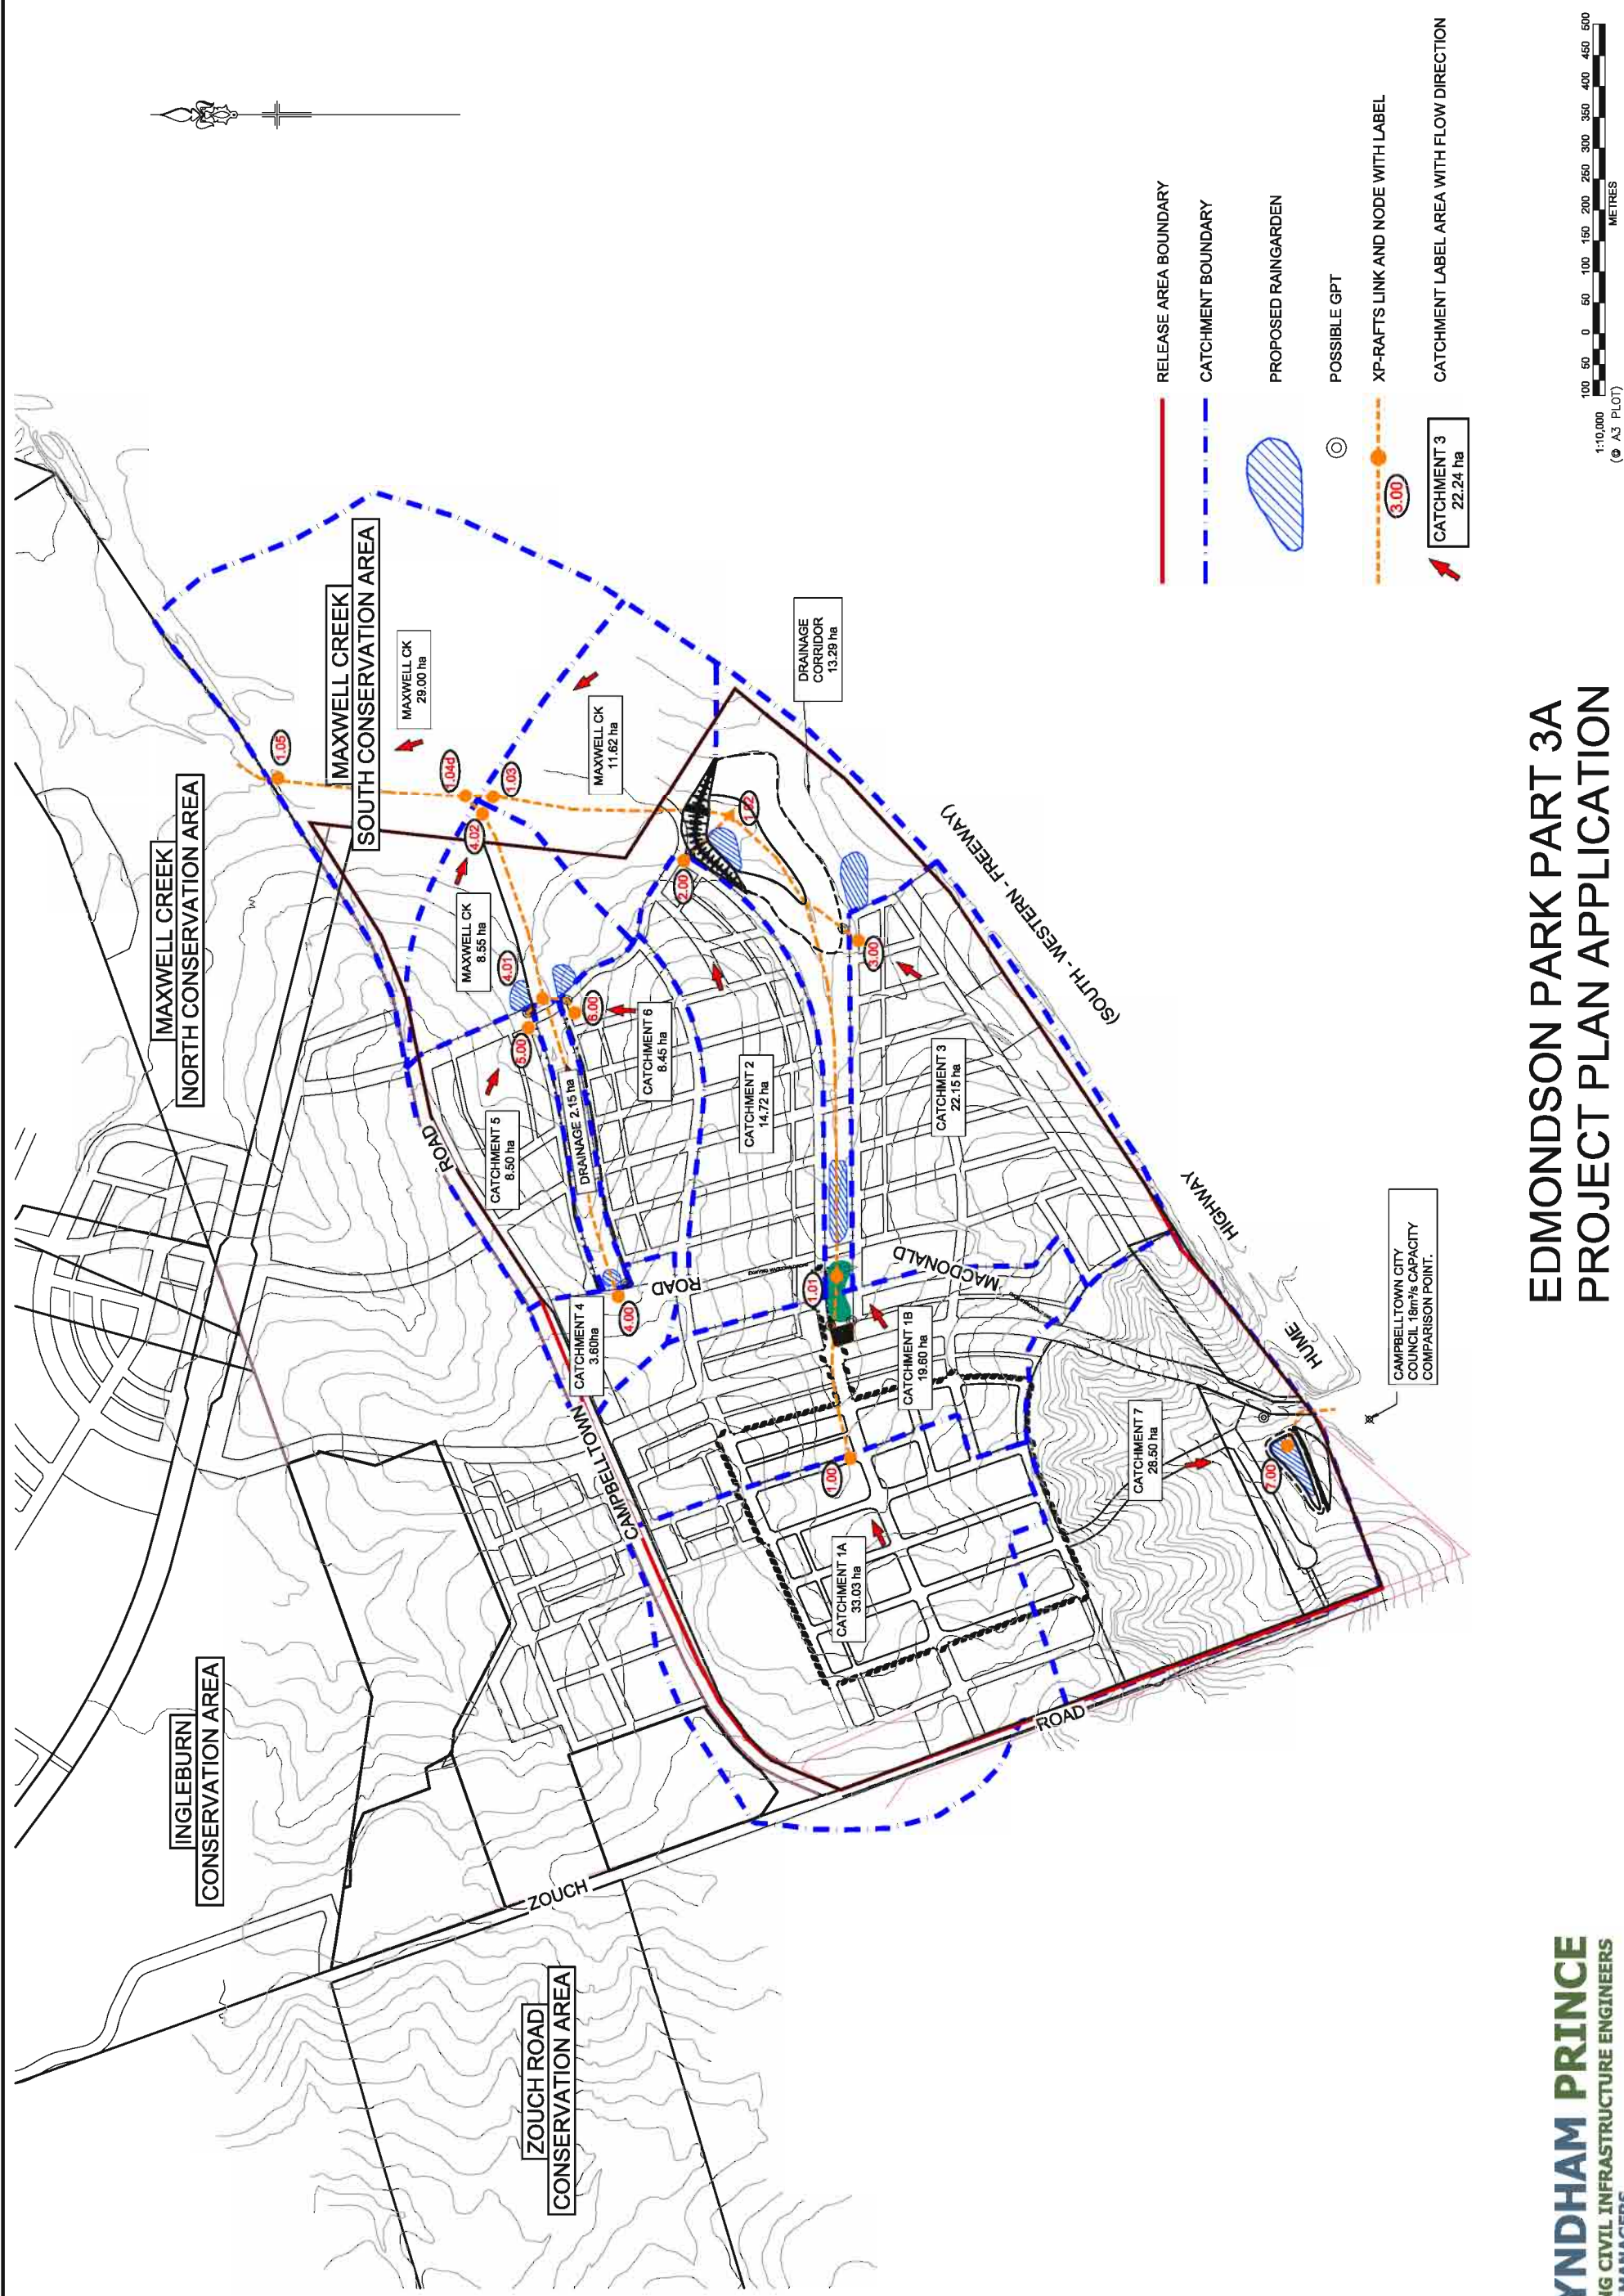


FIGURE 3

**EDMONDSON PARK PART 3A
PROJECT PLAN APPLICATION
CATCHMENT LAYOUT PLAN
POST-DEVELOPMENT SITE CONDITIONS**

