


1. ALL LONGITUDINAL SECTIONS ARE INDICATIVE ONLY FOR INFORMATION PURPOSES. ALL ROADS WILL BE SUBJECT TO FURTHER DETAILED DESIGN
2. FOR STAGE 1 TOWN CENTRE GENERAL ARRANGEMENT & SETOUT CHAINAGES REFER TO DWG No. 207 & 208



											A1 SHEET	SCALE 1:1000H & 1:100V	 WorleyParsons resources & energy Copyright © WorleyParsons Services Pty Ltd ABN 61 001 279 812	CUSTOMER HUNTLEE PTY LTD	HUNTLEE STAGE 1 PROJECT APPLICATION LONGITUDINAL SECTION STAGE 1 TOWN CENTRE - ROAD 13 SHEET 17		
C	01.08.12	FINAL PREFERRED PROJECT REPORT SUBMISSION	NAH	PMM	NAH	GS	GS								WORLEYPARSONS PROJECT No. 301017-00364	DRG No 301017-00364-317	REV C
B	22.06.12	PREFERRED PROJECT REPORT SUBMISSION	NAH	PMM	NAH	GS	GS										
A	07.03.11	ISSUED FOR CLIENT APPROVAL	PMM	NAH	PMM	GS	CG										
REV	DATE	REVISION DESCRIPTION	DRAWN	DRAFT CHK	DESIGNED	ENG CHK	APPROVED	CUSTOMER	REF DRAWING No	REFERENCE DRAWING TITLE							



NOTE

1. ALL LONGITUDINAL SECTIONS ARE INDICATIVE ONLY FOR INFORMATION PURPOSES. ALL ROADS WILL BE SUBJECT TO FURTHER DETAILED DESIGN
2. FOR STAGE 1 TOWN CENTRE GENERAL ARRANGEMENT & SETOUT CHAINAGES REFER TO DWG No. 207 & 208

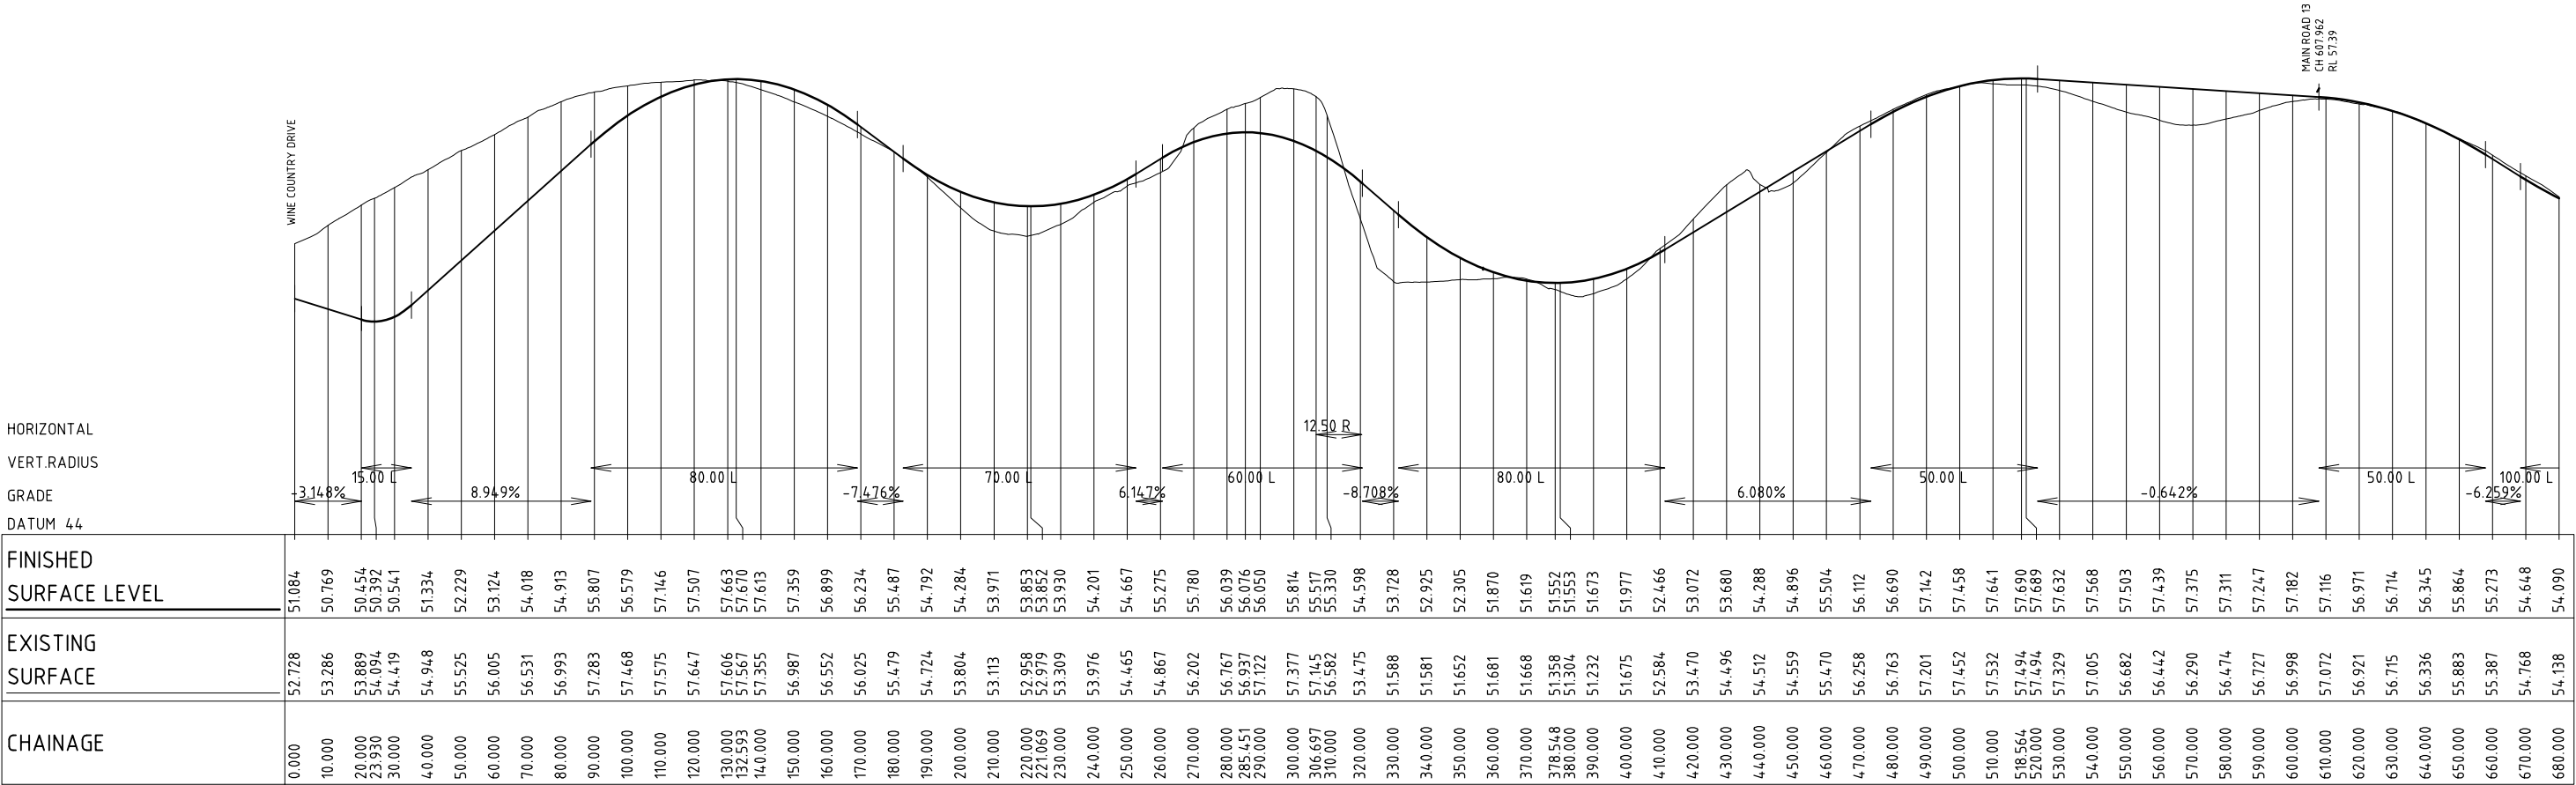

LONGITUDINAL SECTION - MAIN ROAD 14

SCALE HORIZONTAL 1:1000
SCALE VERTICAL 1:100

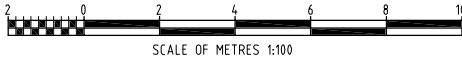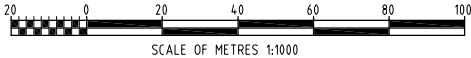

											A1 SHEET SCALE 1:1000H & 1:100V		CUSTOMER	HUNTLEE STAGE 1 PROJECT APPLICATION LONGITUDINAL SECTION STAGE 1 TOWN CENTRE - ROAD 14 SHEET 18
C	01.08.12	FINAL PREFERRED PROJECT REPORT SUBMISSION	NAH	PMM	NAH	GS	GS				OneWay [™] to zero harm			
B	22.06.12	PREFERRED PROJECT REPORT SUBMISSION	NAH	PMM	NAH	GS	GS				WorleyParsons PROJECT No.			
A	07.03.11	ISSUED FOR CLIENT APPROVAL	PMM	NAH	PMM	GS	CG				301017-00364			
REV	DATE	REVISION DESCRIPTION	DRAWN	DRAFT CHK	DESIGNED	ENG CHK	APPROVED	CUSTOMER	REF DRAWING No	REFERENCE DRAWING TITLE				DRG No 301017-00364-318
														REV C

WorleyParsons

resources & energy


Copyright ©

WorleyParsons Services Pty Ltd

ABN 61 001 279 812



NOTE

1. ALL LONGITUDINAL SECTIONS ARE INDICATIVE ONLY FOR INFORMATION PURPOSES. ALL ROADS WILL BE SUBJECT TO FURTHER DETAILED DESIGN
2. FOR STAGE 1 TOWN CENTRE GENERAL ARRANGEMENT & SETOUT CHAINAGES REFER TO DWG No. 207 & 208

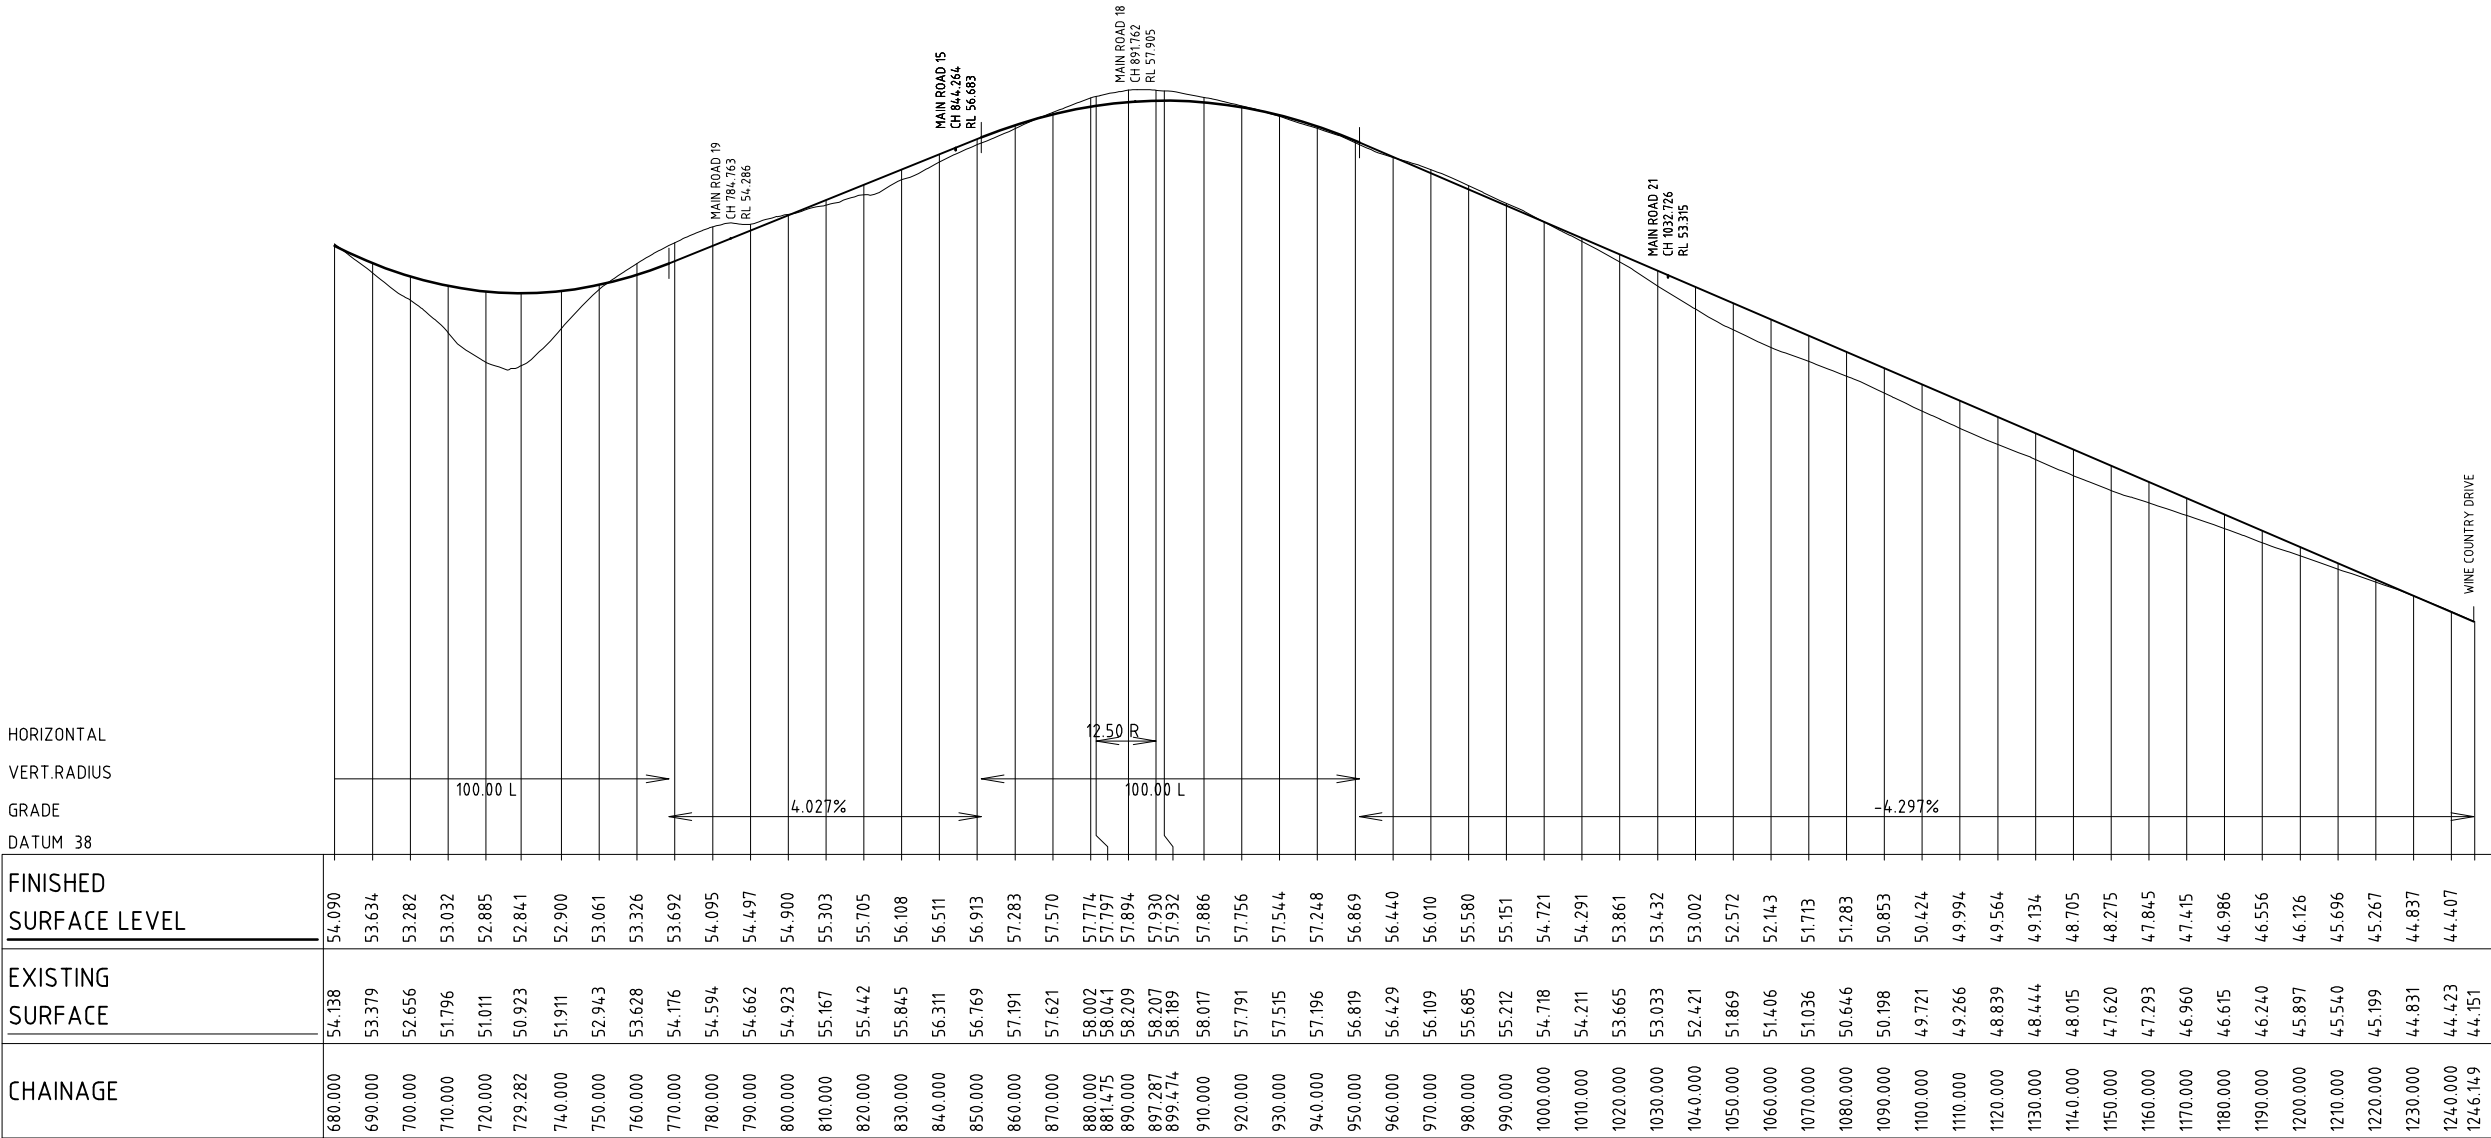

LONGITUDINAL SECTION - MAIN ROAD 14


SCALE HORIZONTAL 1:1000
SCALE VERTICAL 1:100

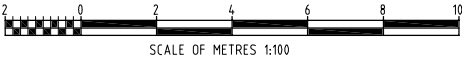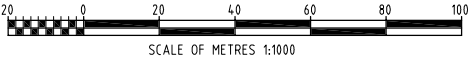

												A1 SHEET	SCALE 1:1000H & 1:100V						
C	01.08.12	FINAL PREFERRED PROJECT REPORT SUBMISSION	NAH	PMM	NAH	GS	GS							OneWay[™] to zero harm	WorleyParsons resources & energy	CUSTOMER	HUNTLEE PTY LTD	HUNTLEE STAGE 1 PROJECT APPLICATION LONGITUDINAL SECTION STAGE 1 TOWN CENTRE - ROAD 14 SHEET 19	
B	22.06.12	PREFERRED PROJECT REPORT SUBMISSION	NAH	PMM	NAH	GS	GS												
A	07.03.11	ISSUED FOR CLIENT APPROVAL	PMM	NAH	PMM	GS	CG												
REV	DATE	REVISION DESCRIPTION	DRAWN	DRAFT CHK	DESIGNED	ENG CHK	APPROVED	CUSTOMER	REF DRAWING No	REFERENCE DRAWING TITLE		WORLEYPARSONS PROJECT No.						DRG No	REV
												301017-00364						301017-00364-319	C



NOTE

1.
- ALL LONGITUDINAL SECTIONS ARE INDICATIVE ONLY FOR INFORMATION PURPOSES. ALL ROADS WILL BE SUBJECT TO FURTHER DETAILED DESIGN
2.
- FOR STAGE 1 TOWN CENTRE GENERAL ARRANGEMENT & SETOUT CHAINAGES REFER TO DWG No. 207 & 208

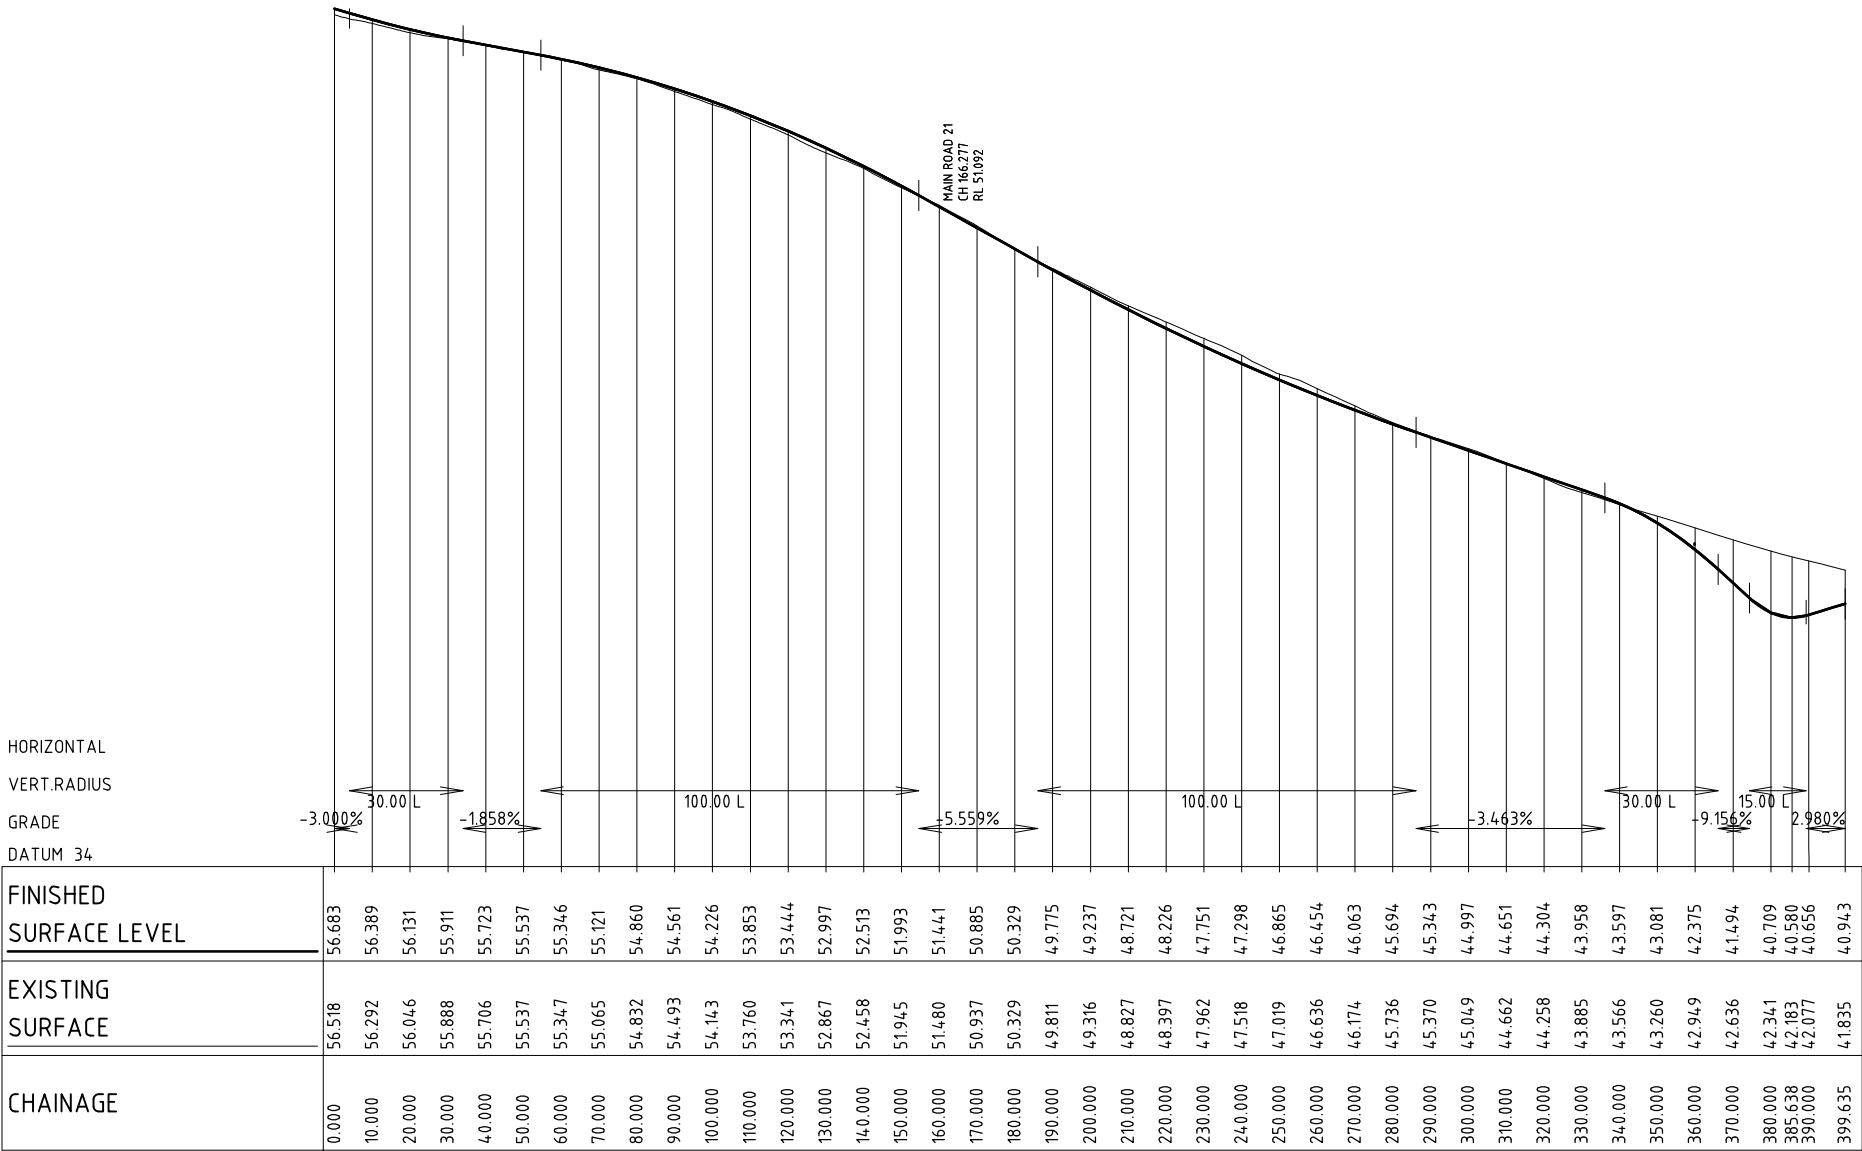

LONGITUDINAL SECTION - MAIN ROAD 15

SCALE HORIZONTAL 1:1000
SCALE VERTICAL 1:100

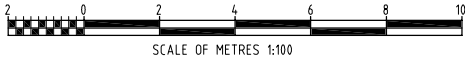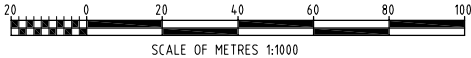

												A1 SHEET	SCALE 1:1000H & 1:100V						
C	0108.12	FINAL PREFERRED PROJECT REPORT SUBMISSION	NAH	PMM	NAH	GS	GS												
B	22.06.12	PREFERRED PROJECT REPORT SUBMISSION	NAH	PMM	NAH	GS	GS												
A	07.03.11	ISSUED FOR CLIENT APPROVAL	PMM	NAH	PMM	GS	CG												
REV	DATE	REVISION DESCRIPTION	DRAWN	DRAFT CHK	DESIGNED	ENG CHK	APPROVED	CUSTOMER	REF DRAWING No	REFERENCE DRAWING TITLE									

OneWay[™]

to zero harm

WORLEYPARSONS PROJECT No.
301017-00364

WorleyParsons

resources & energy

Copyright ©

WorleyParsons Services Pty Ltd

ABN 61 001 279 812

CUSTOMER


HUNTLEE PTY LTD

HUNTLEE STAGE 1 PROJECT APPLICATION
LONGITUDINAL SECTION
STAGE 1 TOWN CENTRE - ROAD 15
SHEET 20

DRG No
301017-00364-320


REV
C

1. ALL LONGITUDINAL SECTIONS ARE INDICATIVE ONLY FOR INFORMATION PURPOSES. ALL ROADS WILL BE SUBJECT TO FURTHER DETAILED DESIGN
2. FOR STAGE 1 TOWN CENTRE GENERAL ARRANGEMENT & SETOUT CHAINAGES REFER TO DWG No. 207 & 208

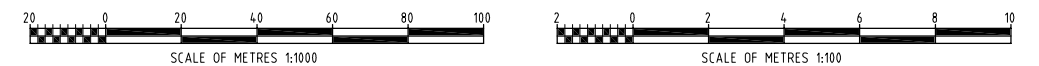


											A1 SHEET	SCALE 1:1000H & 1:100V	 WorleyParsons resources & energy Copyright © WorleyParsons Services Pty Ltd ABN 61 001 279 812	CUSTOMER	HUNTLEE STAGE 1 PROJECT APPLICATION LONGITUDINAL SECTION STAGE 1 TOWN CENTRE - ROAD 18 SHEET 22		
C	01/08/12	FINAL PREFERRED PROJECT REPORT SUBMISSION	NAH	PMM	NAH	GS	GS				 OneWay™ to zero harm			HUNTLEE PTY LTD	DRG No	301017-00364-322	REV B
B	-	NOT ISSUED															
A	-	NOT ISSUED															
REV	DATE	REVISION DESCRIPTION	DRAWN	DRAFT CHK	DESIGNED	ENG CHK	APPROVED	CUSTOMER	REF DRAWING No	REFERENCE DRAWING TITLE							
											WORLEYPARSONS PROJECT No.	301017-00364					

1. ALL LONGITUDINAL SECTIONS ARE INDICATIVE ONLY FOR INFORMATION PURPOSES. ALL ROADS WILL BE SUBJECT TO FURTHER DETAILED DESIGN
2. FOR STAGE 1 TOWN CENTRE GENERAL ARRANGEMENT & SETOUT CHAINAGES REFER TO DWG No. 207 & 208

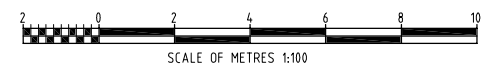

											A1 SHEET	SCALE 1:100H & 1:100V	 WorleyParsons resources & energy Copyright © WorleyParsons Services Pty Ltd ABN 61 001 279 812	CUSTOMER HUNTLEE PTY LTD	HUNTLEE STAGE 1 PROJECT APPLICATION LONGITUDINAL SECTION STAGE 1 TOWN CENTRE – ROAD 19, 20 & 21 SHEET 23		
C	01/08/12	FINAL PREFERRED PROJECT REPORT SUBMISSION	NAH	PMM	NAH	GS	GS				OneWay™ to zero harm				WORLEYPARSONS PROJECT No. 301017-00364	DRG No 301017-00364-323	REV C
B	-	NOT ISSUED															
A	-	NOT ISSUED															
REV	DATE	REVISION DESCRIPTION	DRAWN	DRAFT CHK	DESIGNED	ENG CHK	APPROVED	CUSTOMER	REF DRAWING No	REFERENCE DRAWING TITLE							



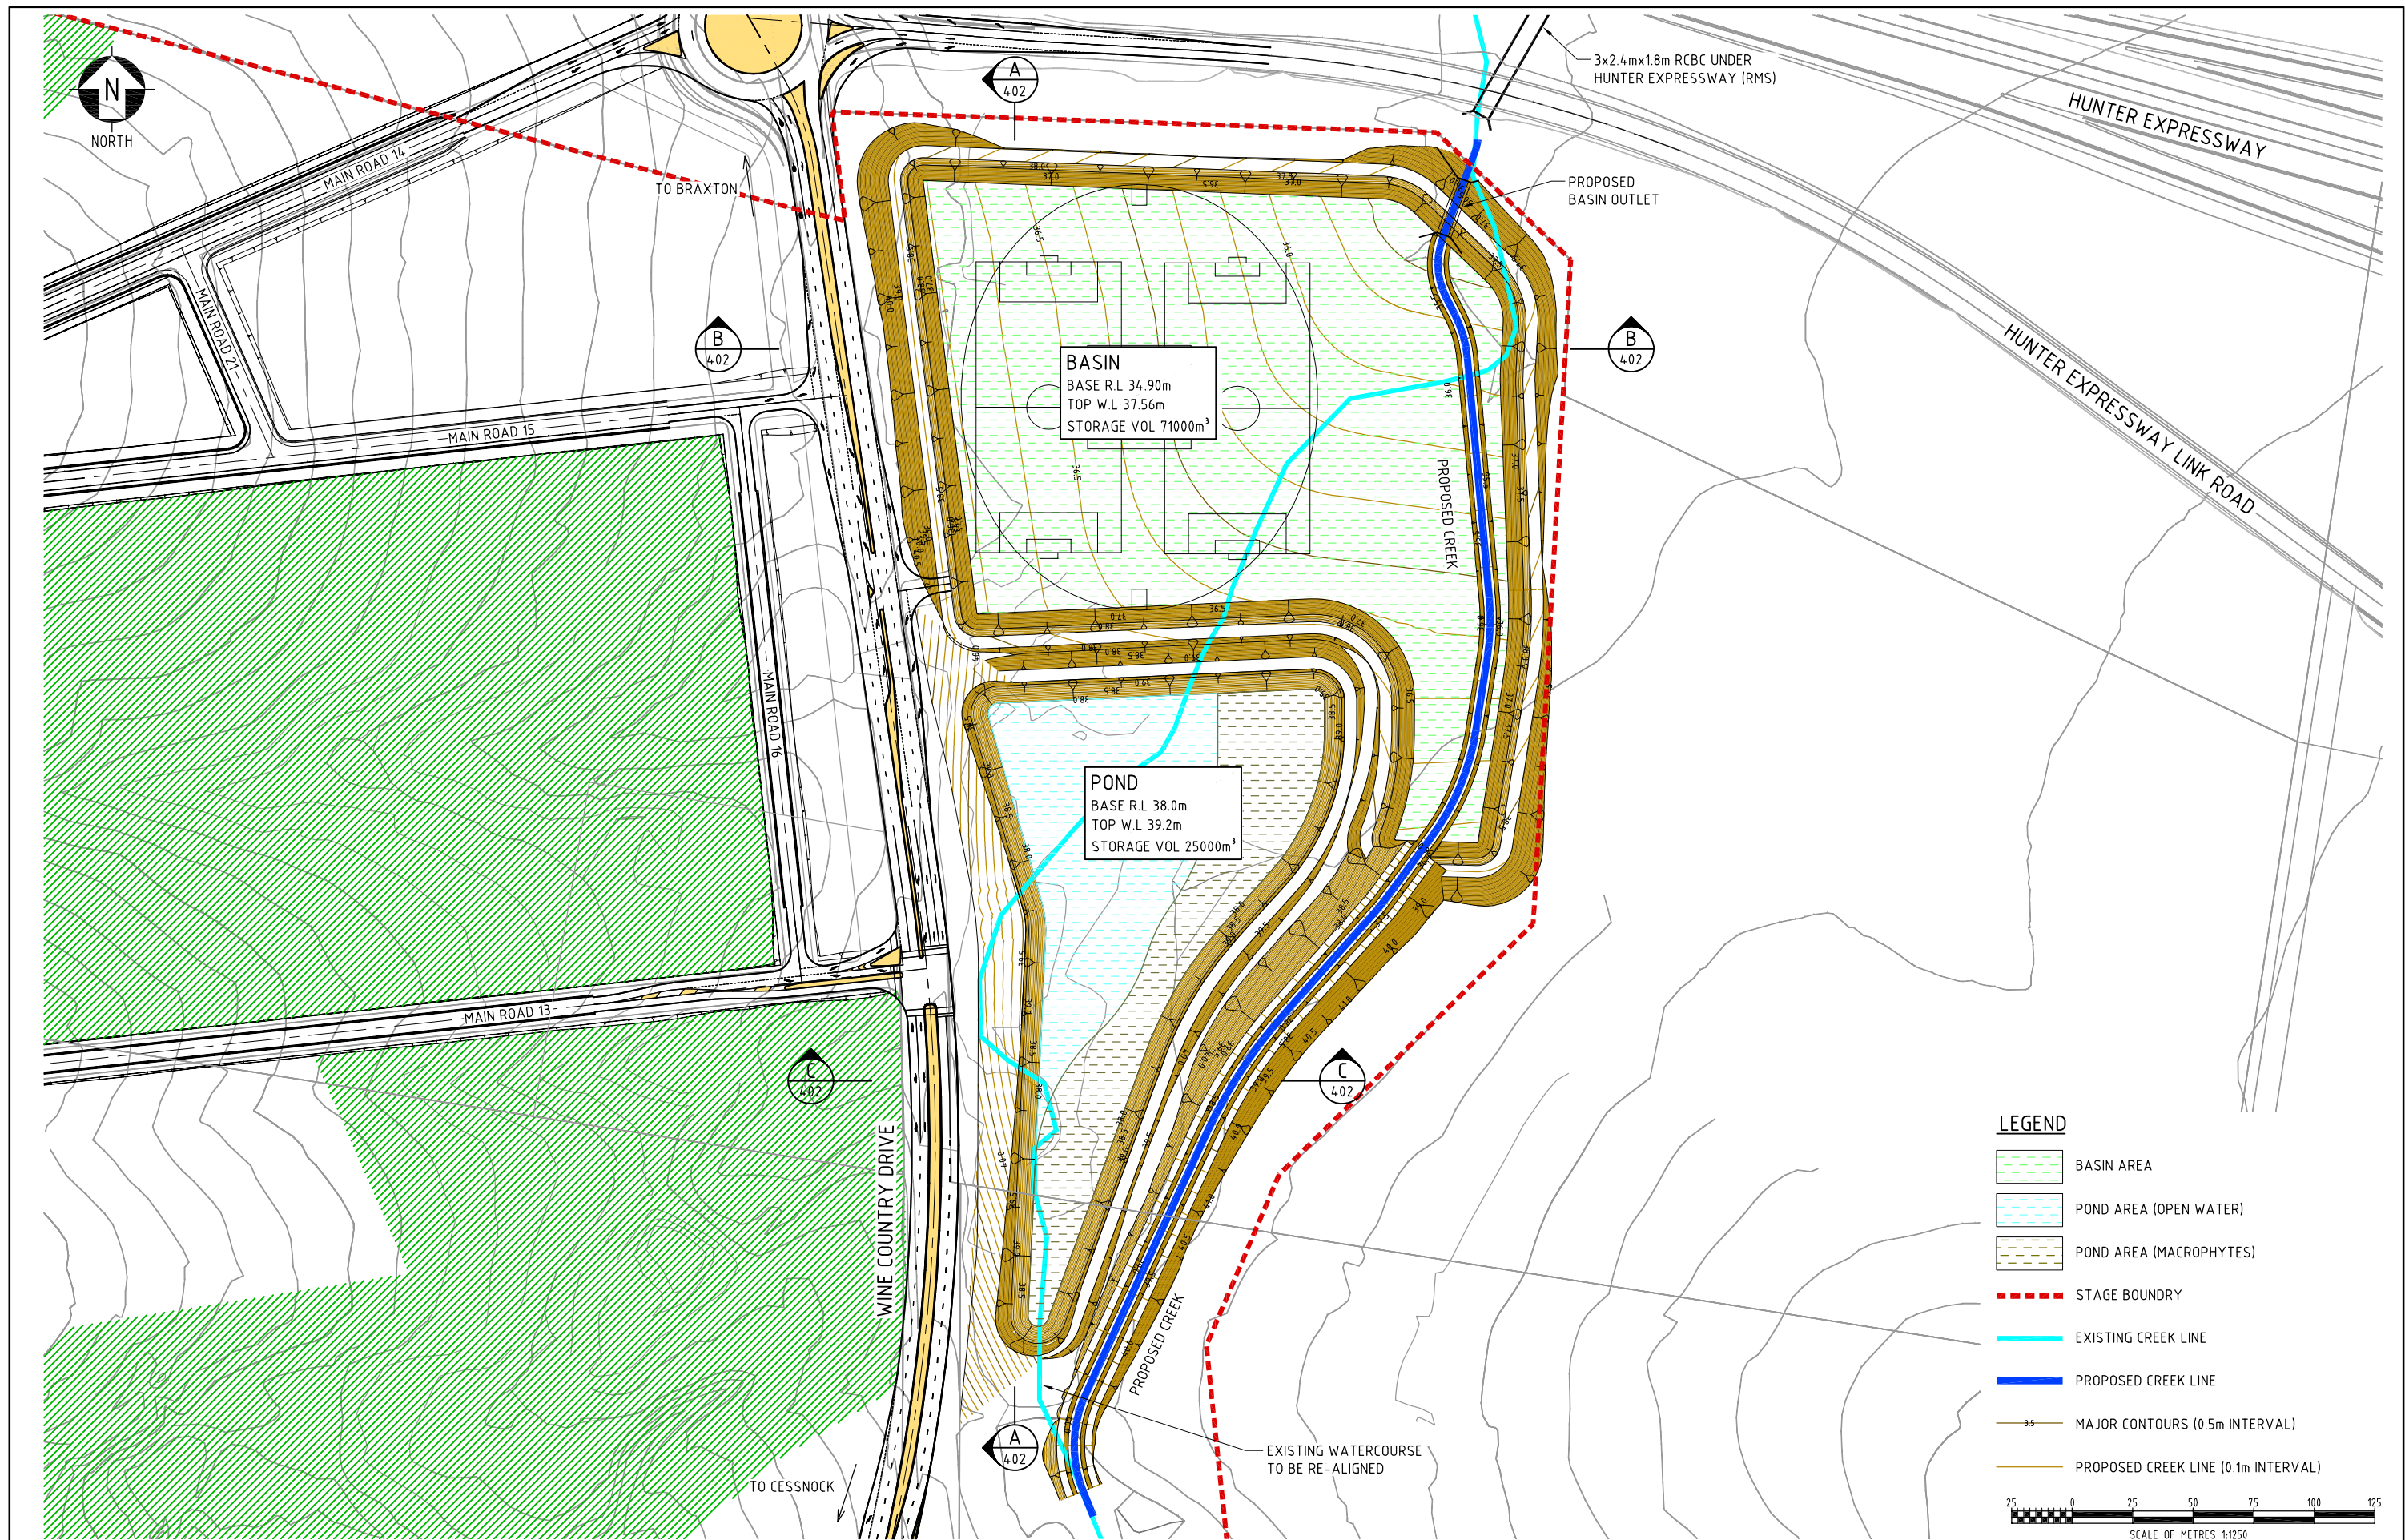


REV	DATE	REVISION DESCRIPTION	DRAWN	DRAFT CHK	DESIGNED	ENG CHK	APPROVED	CUSTOMER	REF DRAWING No	REFERENCE DRAWING TITLE	A1 SHEET SCALE	1:1250	WorleyParsons PROJECT No.	301017-00364	CUSTOMER	HUNTLÉE PTY LTD	HUNTLÉE STAGE 1 PROJECT APPLICATION STORMWATER MANAGEMENT BASIN AND POND PLAN	DRG No	301017-00364-401	REV	C
C	01/08/12	FINAL PREFERRED PROJECT REPORT SUBMISSION	NAH	PMM	NAH	GS	GS														
B	22/06/12	PREFERRED PROJECT REPORT SUBMISSION	NAH	PMM	NAH	GS	GS														
A	07/03/11	ISSUED FOR CLIENT APPROVAL	NAH	PMM	PMM	GS	CG														

LOCATION: N:\301017\00364_HUNTLÉE PA VILLAGE VICAD/UA DRGS/UA REV A/301017-00364_401_BASIN & POND PLANDWG


USER NAME: nathan.hole

DATE & TIME: 13/08/2012 4:25:34 PM

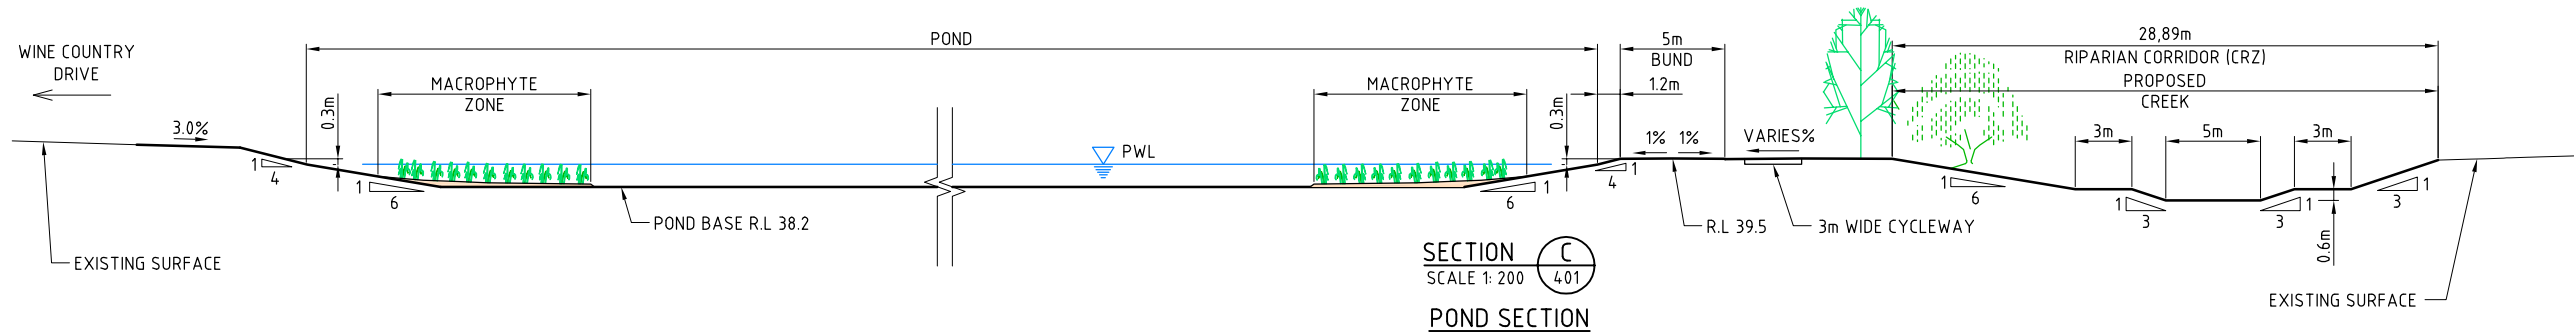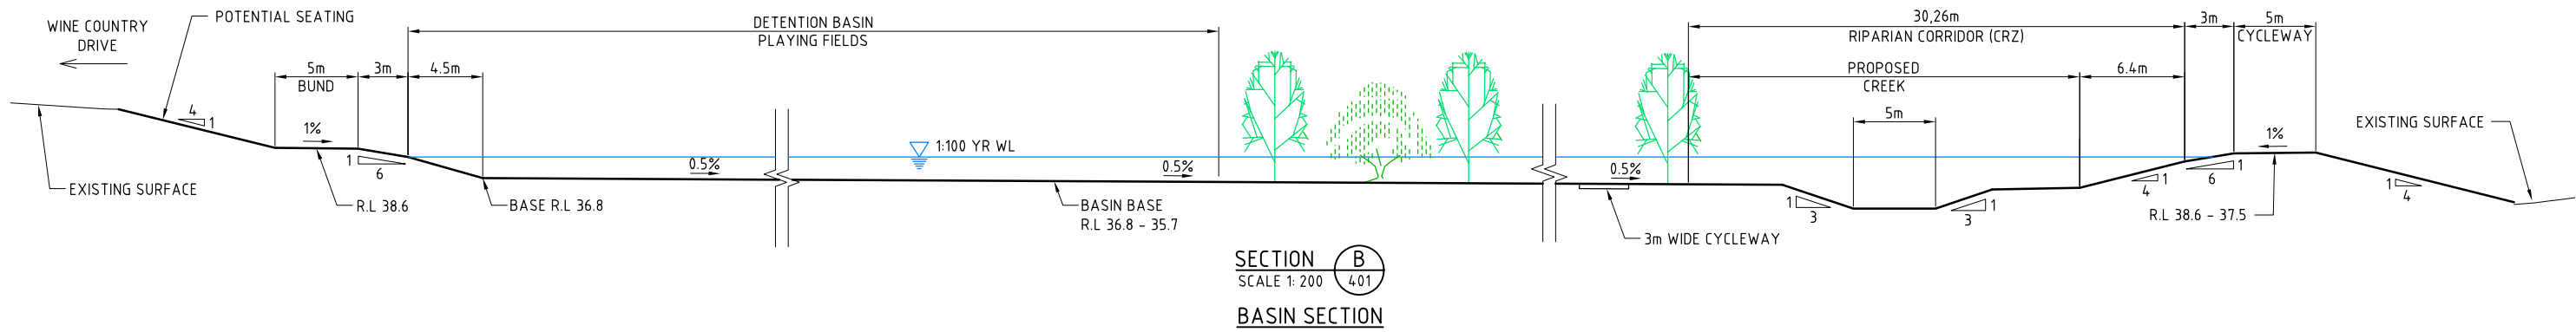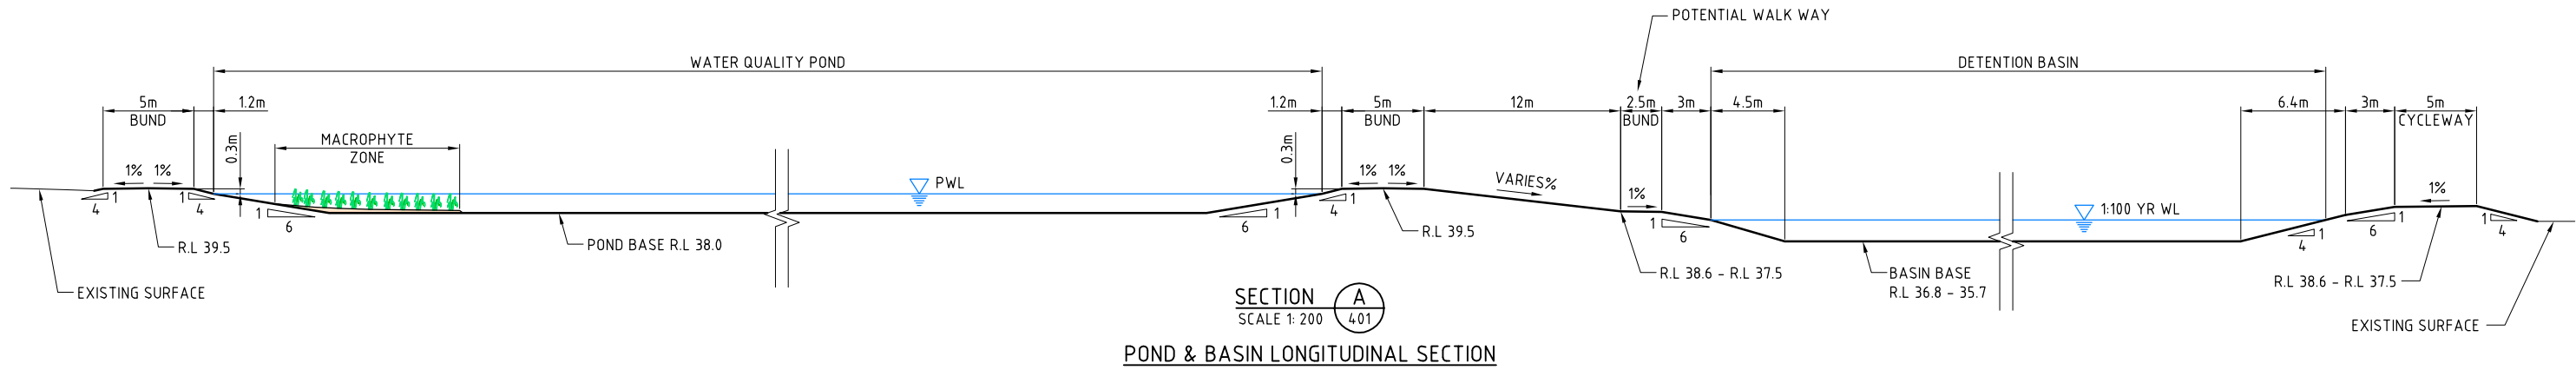

NOTE

1. TYPICAL POND & BASIN DETAILS SUBJECT TO DETAIL DESIGN & GEOTECHNICAL INVESTIGATION

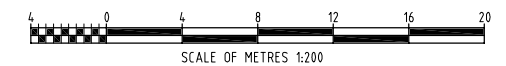

REV	DATE	REVISION DESCRIPTION	DRAWN	DRAFT CHK	DESIGNED	ENG CHK	APPROVED	CUSTOMER	REF DRAWING No	REFERENCE DRAWING TITLE	A1 SHEET SCALE 1:200	WorleyParsons PROJECT No. 301017-00364	CUSTOMER HUNTLEE PTY LTD	HUNTLEE STAGE 1 PROJECT APPLICATION STORMWATER MANAGEMENT & RECREATION FACILITY TYPICAL SECTIONS	DRG No 301017-00364-402	REV C
C	01.08.12	FINAL PREFERRED PROJECT REPORT SUBMISSION	NAH	PMM	NAH	GS	GS									
B	22.06.12	PREFERRED PROJECT REPORT SUBMISSION	NAH	PMM	NAH	GS	GS									
A	07.03.11	ISSUED FOR CLIENT APPROVAL	NAH	PMM	PMM	GS	CG									

OneWay
to zero harm



WorleyParsons
resources & energy

Copyright ©
WorleyParsons Services Pty Ltd
ABN 61 001 279 812



1. ROAD/LOT LAYOUT PROVIDED BY ROBERTS DAY
2. THIS PLAN IS PROVIDED FOR INFORMATION PURPOSES ONLY

LEGEND

STAGE 1 BOUNDARY



MAIN NORTHERN RAILWAY LINE

HUNTER EXPRESSWAY

REFER DWG No. 301017-00364-504

STAGE 1
TOWN CENTRE

POND

STORMWATER MANAGEMENT
& RECREATION FACILITY

HUNTER EXPRESS
LINK ROAD

REFER DWG No. 301017-00364-505

REFER DWG No. 301017-00364-508

REFER DWG No. 301017-00364-502

REFER DWG No. 301017-00364-506

REFER DWG No. 301017-00364-509

NORTH
ROTHBURY

REFER DWG No. 301017-00364-511


STAGE 1 RESIDENTIAL

										A1 SHEET SCALE 1:5000		  Copyright © WorleyParsons Services Pty Ltd ABN 61 001 279 812		CUSTOMER		HUNTLLEE STAGE 1 PROJECT APPLICATION LOT DETAILS	
D	2109.12	FINAL PREFERRED PROJECT REPORT SUBMISSION	NAH	PMM	NAH	GS	GS			HUNTLLEE PTY LTD				GENERAL SHEET LAYOUT PLAN			
C	0108.12	FINAL PREFERRED PROJECT REPORT SUBMISSION	NAH	PMM	NAH	GS	GS										
B	-	NOT ISSUED															
A	-	NOT ISSUED								WORLEYPARSONS PROJECT No. 301017-00364							
REV	DATE	REVISION DESCRIPTION	DRAWN	DRAFT CHK	DESIGNED	ENG CHK	APPROVED	CUSTOMER	REF DRAWING No	REFERENCE DRAWING TITLE			DRG No	301017-00364-501	REV	D	

LOCATION: N:\301017\00364 HUNTER PA VILLAGE 1\CADD\DA DRS\DA REV A\301017-00364_501 GENERAL SHEET LAYOUT PLANDWG

USER NAME: nathan.hole

ATE & TIME: 21/09/2012 1:12:04 PM

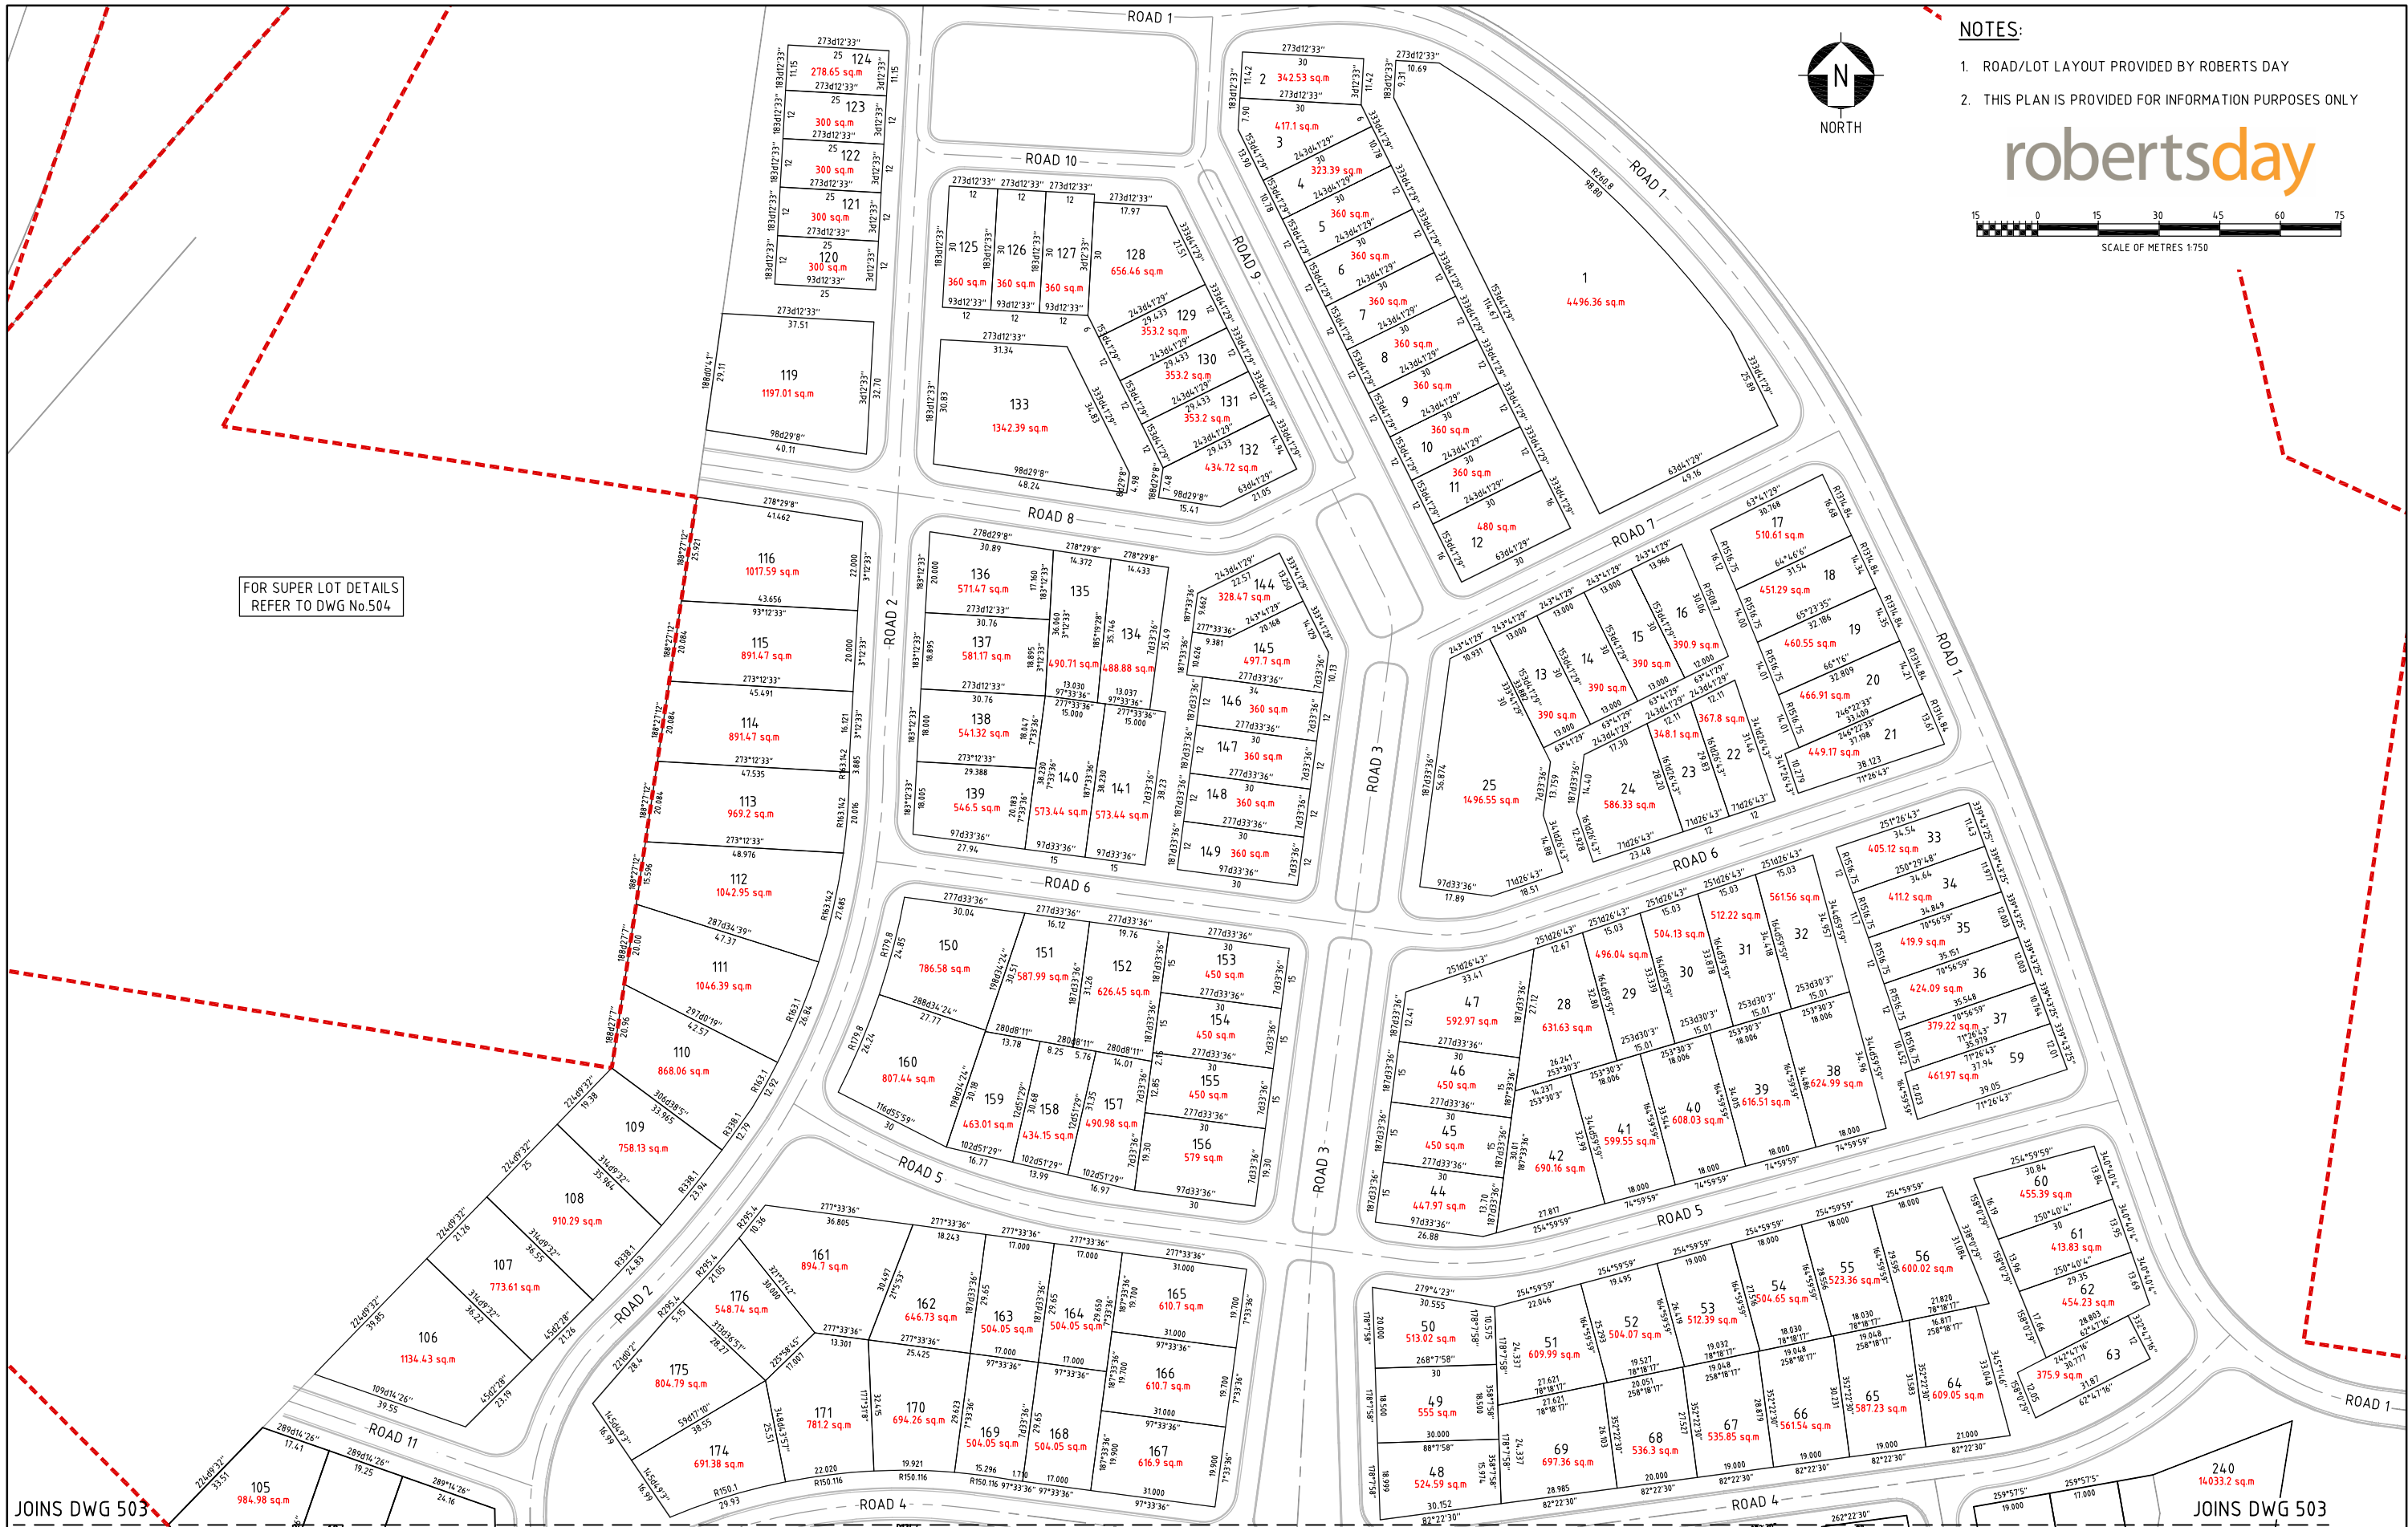


										A1 SHEET SCALE 1:750		 WorleyParsons resources & energy Copyright © WorleyParsons Services Pty Ltd ABN 61 001 279 812	CUSTOMER HUNTLEE PTY LTD	HUNTLEE STAGE 1 PROJECT APPLICATION LOT DETAILS STAGE 1, RELEASE AREA 1 SHEET 1		
D	21.09.12	FINAL PREFERRED PROJECT REPORT SUBMISSION			NAH	PMM	NAH	GS	GS							
C	01.08.12	FINAL PREFERRED PROJECT REPORT SUBMISSION			NAH	PMM	NAH	GS	GS							
B	22.06.12	PREFERRED PROJECT REPORT SUBMISSION			NAH	PMM	NAH	GS	GS							
A	9.03.11	ISSUED FOR CLIENT APPROVAL			NAH	PMM	NAH	GS	CG							
REV	DATE	REVISION DESCRIPTION			DRAWN	DRAFT CHK	DESIGNED	ENG CHK	APPROVED	CUSTOMER	REF DRAWING No	REFERENCE DRAWING TITLE				
											301017-00364					
												DRG No		301017-00364-502	REV	D



NOTES:

1. ROAD/LOT LAYOUT PROVIDED BY ROBERTS DAY
2. THIS PLAN IS PROVIDED FOR INFORMATION PURPOSES ONLY

robertsday

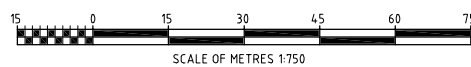


											A1 SHEET	SCALE	1:750	 WorleyParsons resources & energy Copyright © WorleyParsons Services Pty Ltd ABN 61 001 279 812	CUSTOMER HUNTLEE PTY LTD	HUNTLEE STAGE 1 PROJECT APPLICATION LOT DETAILS STAGE 1, RELEASE AREA 1 SHEET 2			DRG No	301017-00364-503	REV	D	
D	2109.12	FINAL PREFERRED PROJECT REPORT SUBMISSION	NAH	PMM	NAH	GS	GS						 OneWay™ to zero harm										WORLEYPARSONS PROJECT No. 301017-00364
C	0108.12	FINAL PREFERRED PROJECT REPORT SUBMISSION	NAH	PMM	NAH	GS	GS																
B	22.06.12	PREFERRED PROJECT REPORT SUBMISSION	NAH	PMM	NAH	GS	GS																
A	9.03.11	ISSUED FOR CLIENT APPROVAL	NAH	PMM	NAH	GS	CG																
REV	DATE	REVISION DESCRIPTION	DRAWN	DRAFT CHK	DESIGNED	ENG CHK	APPROVED	CUSTOMER	REF DRAWING No	REFERENCE DRAWING TITLE													

LOCATION: N:\301017\00364 HUNTLEE PA VILLAGE 1\CAD\DA DRGS\DA REV A\301017-00364 502 & 503 STAGE 1 LOT DETAILS.DWG

SER NAME: nathan.hole

DATE & TIME: 21/09/2012 1:11:05 PM

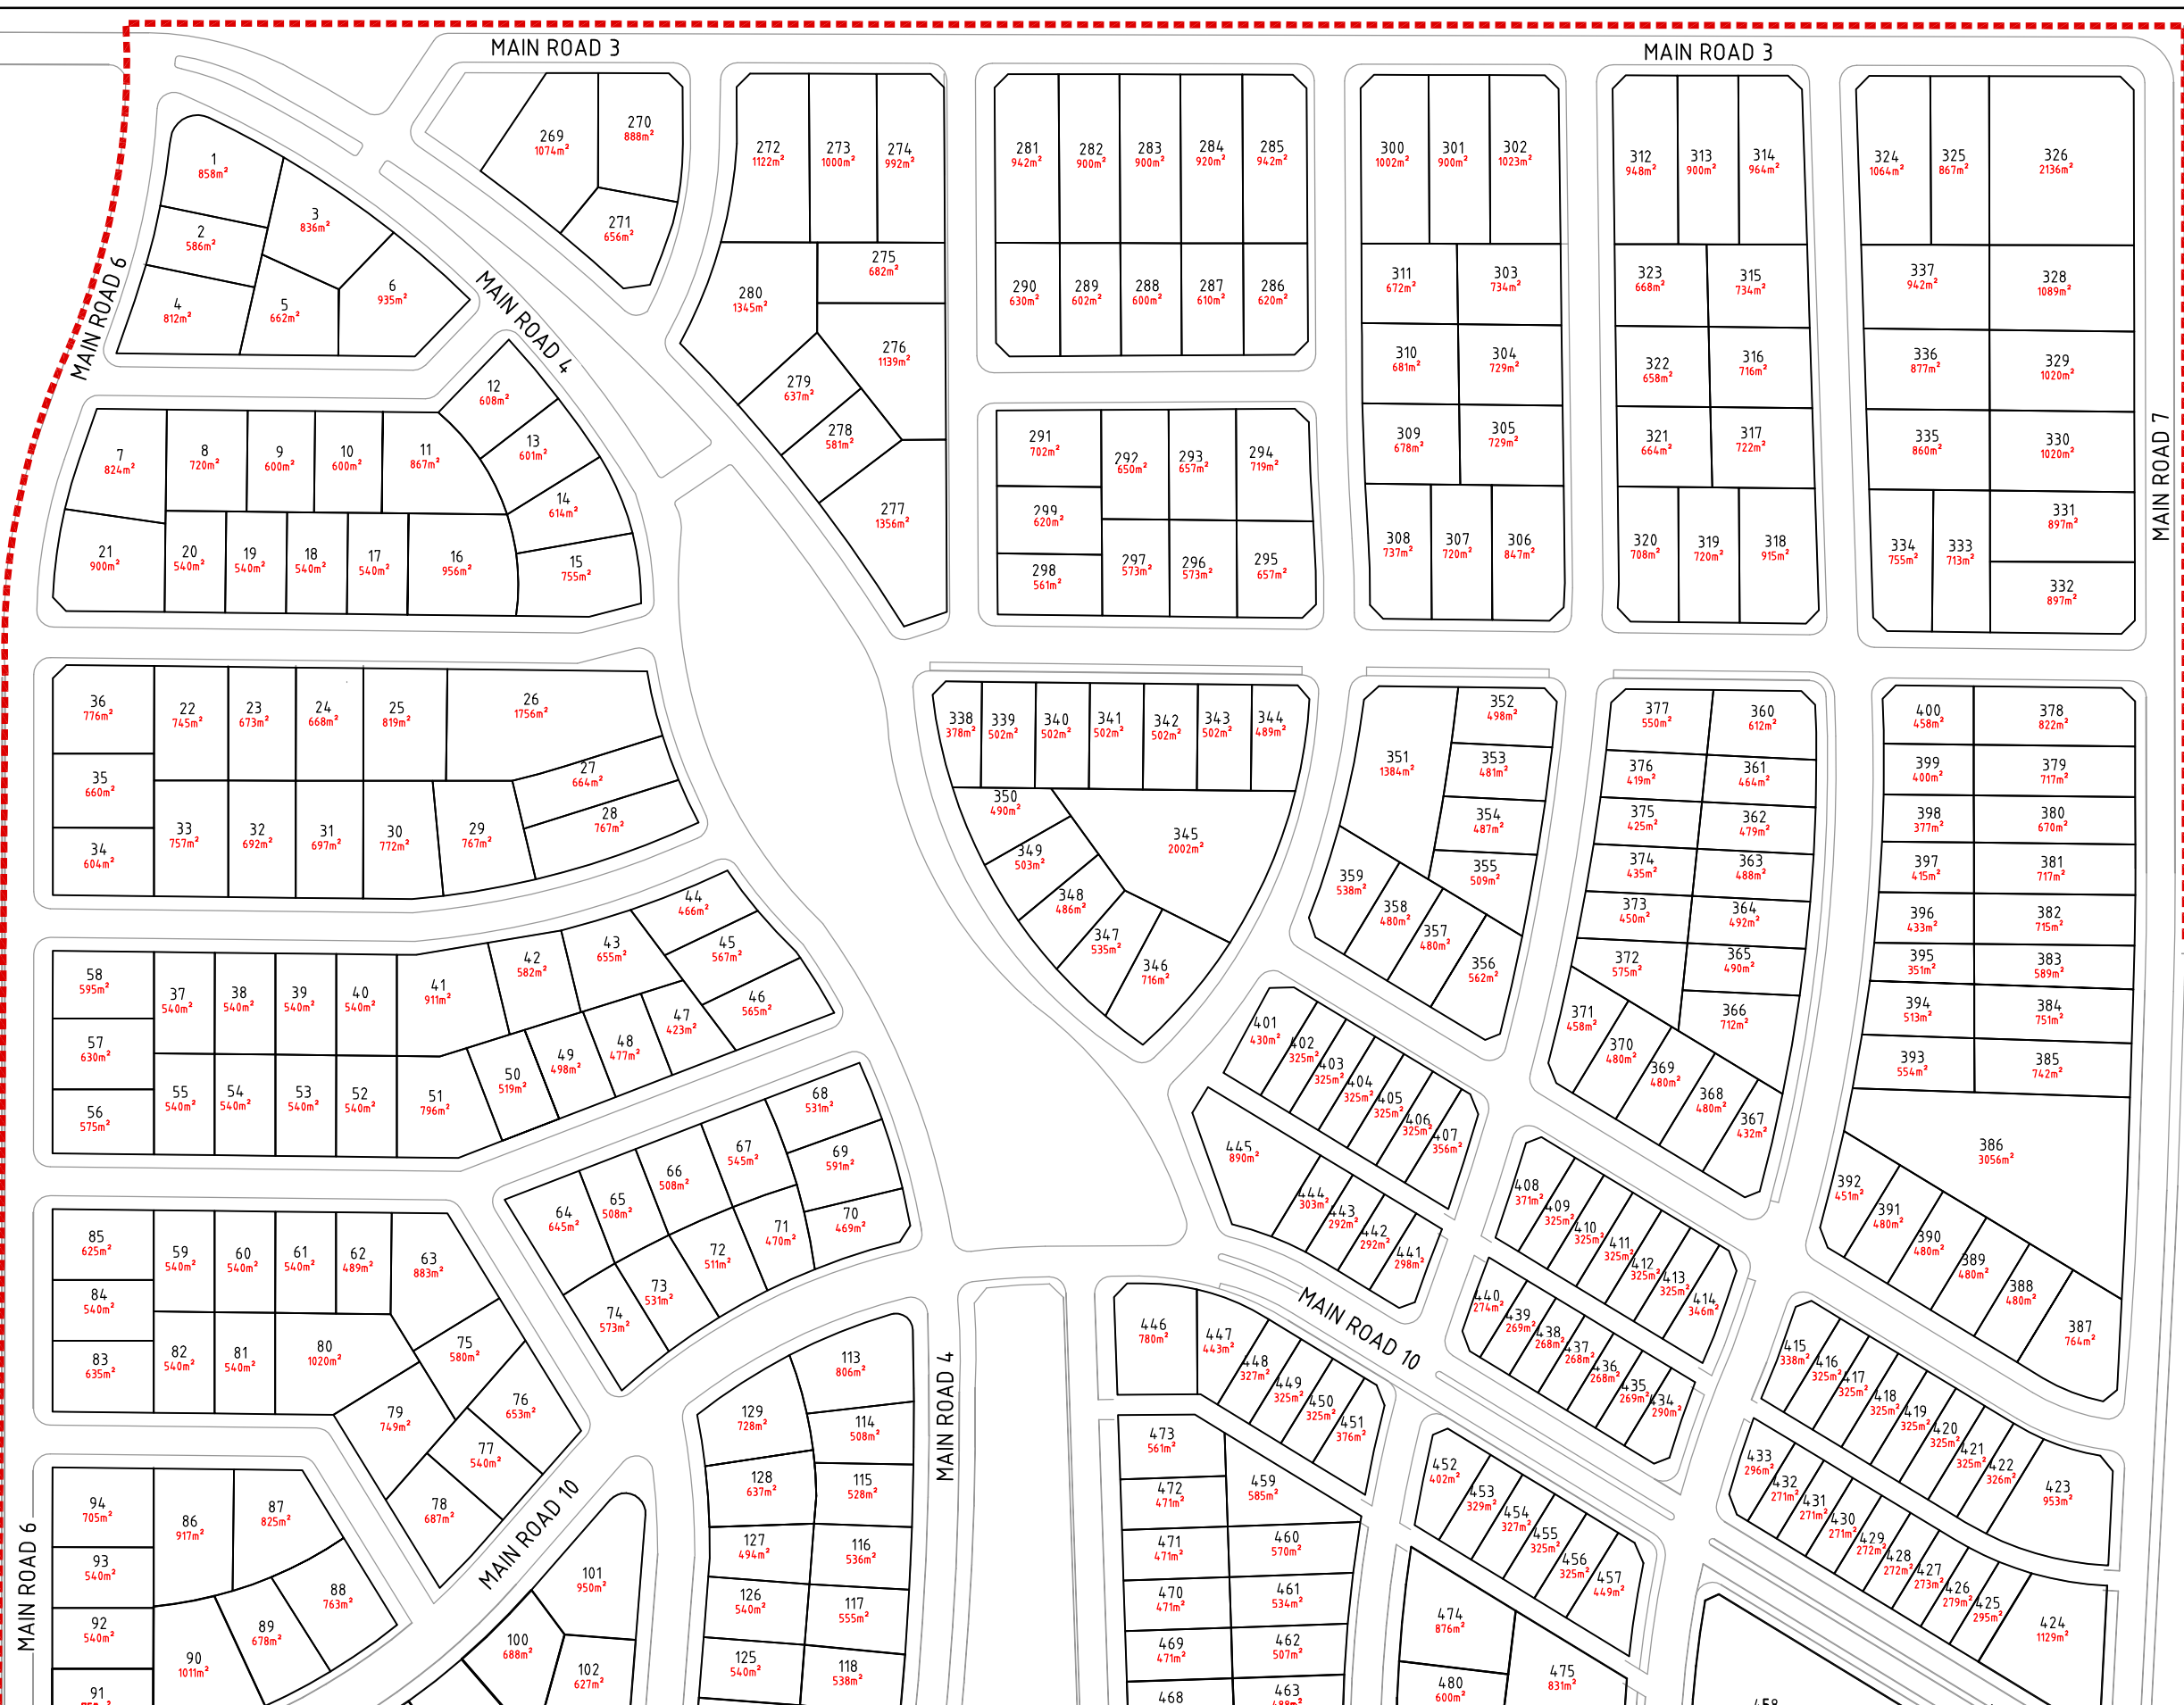

TOTAL LOTS: 1192


LEGEND

--- STAGE 1 BOUNDARY
296m² LOT AREA (m²)

NOTE:

- ROAD/LOT LAYOUT PROVIDED BY ROBERTS DAY (3/5/12)
- NUMBER OF LOTS EXCLUDES TOWN CENTRE & RESIDENTIAL RELEASE AREA 1.

robertsday

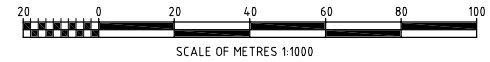

REV	DATE	REVISION DESCRIPTION	DRAWN	DRAFT CHK	DESIGNED	ENG CHK	APPROVED	CUSTOMER	REF DRAWING No	REFERENCE DRAWING TITLE
C	21/09/12	FINAL PREFERRED PROJECT REPORT SUBMISSION	NAH	PMM	NAH	GS	GS			
B	01/08/12	FINAL PREFERRED PROJECT REPORT SUBMISSION	NAH	PMM	NAH	GS	GS			
A	25/07/12	ISSUED FOR INFORMATION	GC	PMM	NAH	GS	GS			

A1 SHEET SCALE 1:1000

OneWay
to zero harm

WORLEYPARSONS PROJECT No.
301017-00364

WorleyParsons
resources & energy

Copyright ©
WorleyParsons Services Pty Ltd
ABN 61 001 279 812

CUSTOMER

HUNTLEE PTY LTD

HUNTLEE STAGE 1 PROJECT APPLICATION
LOT DETAILS
BALANCE OF STAGE 1 RESIDENTIAL
SHEET 1

DRG No 301017-00364-505

REV C



TOTAL LOTS: 1192

LEGEND

STAGE 1 BOUNDARY
LOT AREA (m²)

NOTE:

- ROAD/LOT LAYOUT PROVIDED BY ROBERTS DAY (3/5/12)
- NUMBER OF LOTS EXCLUDES TOWN CENTRE & RESIDENTIAL RELEASE AREA 1.

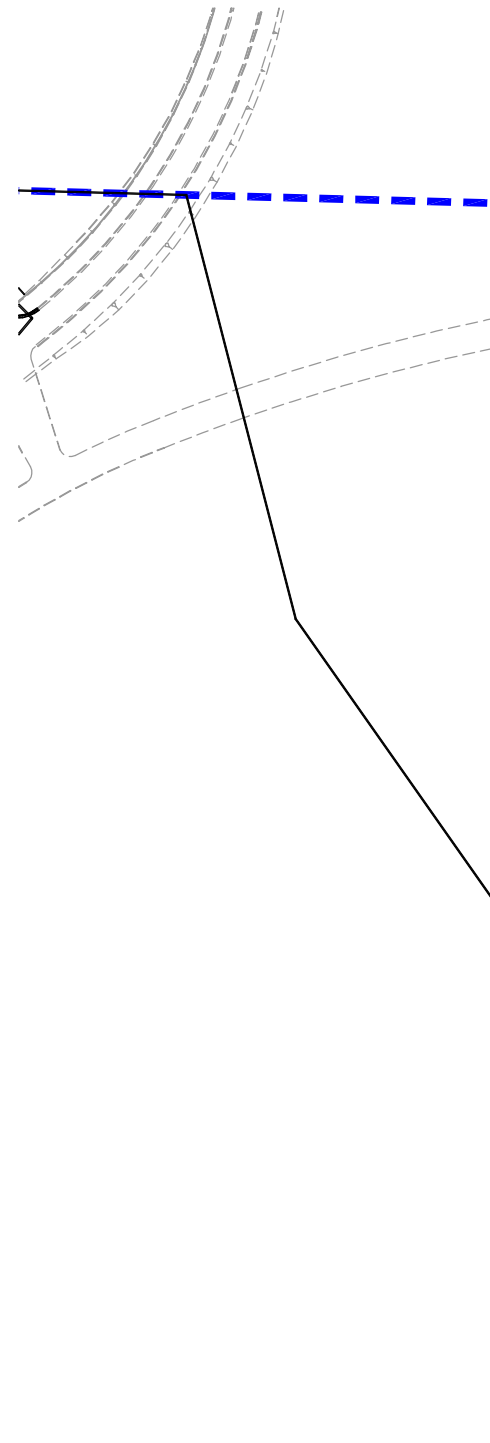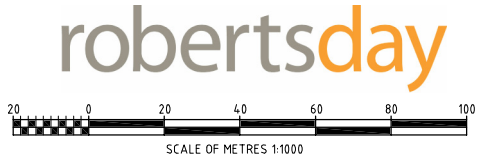

REFER TO DRAWING 301017-00364-506

REFER TO DRAWING 301017-00364-511

REFER TO DRAWING 301017-00364-508

REV	DATE	REVISION DESCRIPTION	DRAWN	DRAFT CHK	DESIGNED	ENG CHK	APPROVED	CUSTOMER	REF DRAWING No	REFERENCE DRAWING TITLE	A1 SHEET	SCALE	1:1000	WorleyParsons PROJECT No.	301017-00364	CUSTOMER	HUNTLEE PTY LTD	HUNTLEE STAGE 1 PROJECT APPLICATION LOT DETAILS BALANCE OF STAGE 1 RESIDENTIAL SHEET 3	DRG No	301017-00364-507	REV	C
C	21/09/12	FINAL PREFERRED PROJECT REPORT SUBMISSION	NAH	PMM	NAH	GS	GS															
B	01/08/12	FINAL PREFERRED PROJECT REPORT SUBMISSION	NAH	PMM	NAH	GS	GS															
A	25/07/12	ISSUED FOR INFORMATION	GC	PMM	NAH	GS	GS															


REFER TO DRAWING 301017-00364-510

LOCATION: N:\301017\00364 HUNTLEE PA VILLAGE\ICAD\UA ORGS\UA REV A\301017-00364_505 - S11 LOT DETAILS.DWG

DATE & TIME: 21/09/2012 11:21 PM
USER NAME: nathan.hole



DATE & TIME:	21/09/2012 11:54 PM	USER NAME:	nathan.hole	LOCATION:	N\310017\00364 HUNTEE PA VILLAGE 11CADDA DRGS DA REV A\310017\00364\S05 - 511 LOT DETAILSDWG
--------------	---------------------	------------	-------------	-----------	--

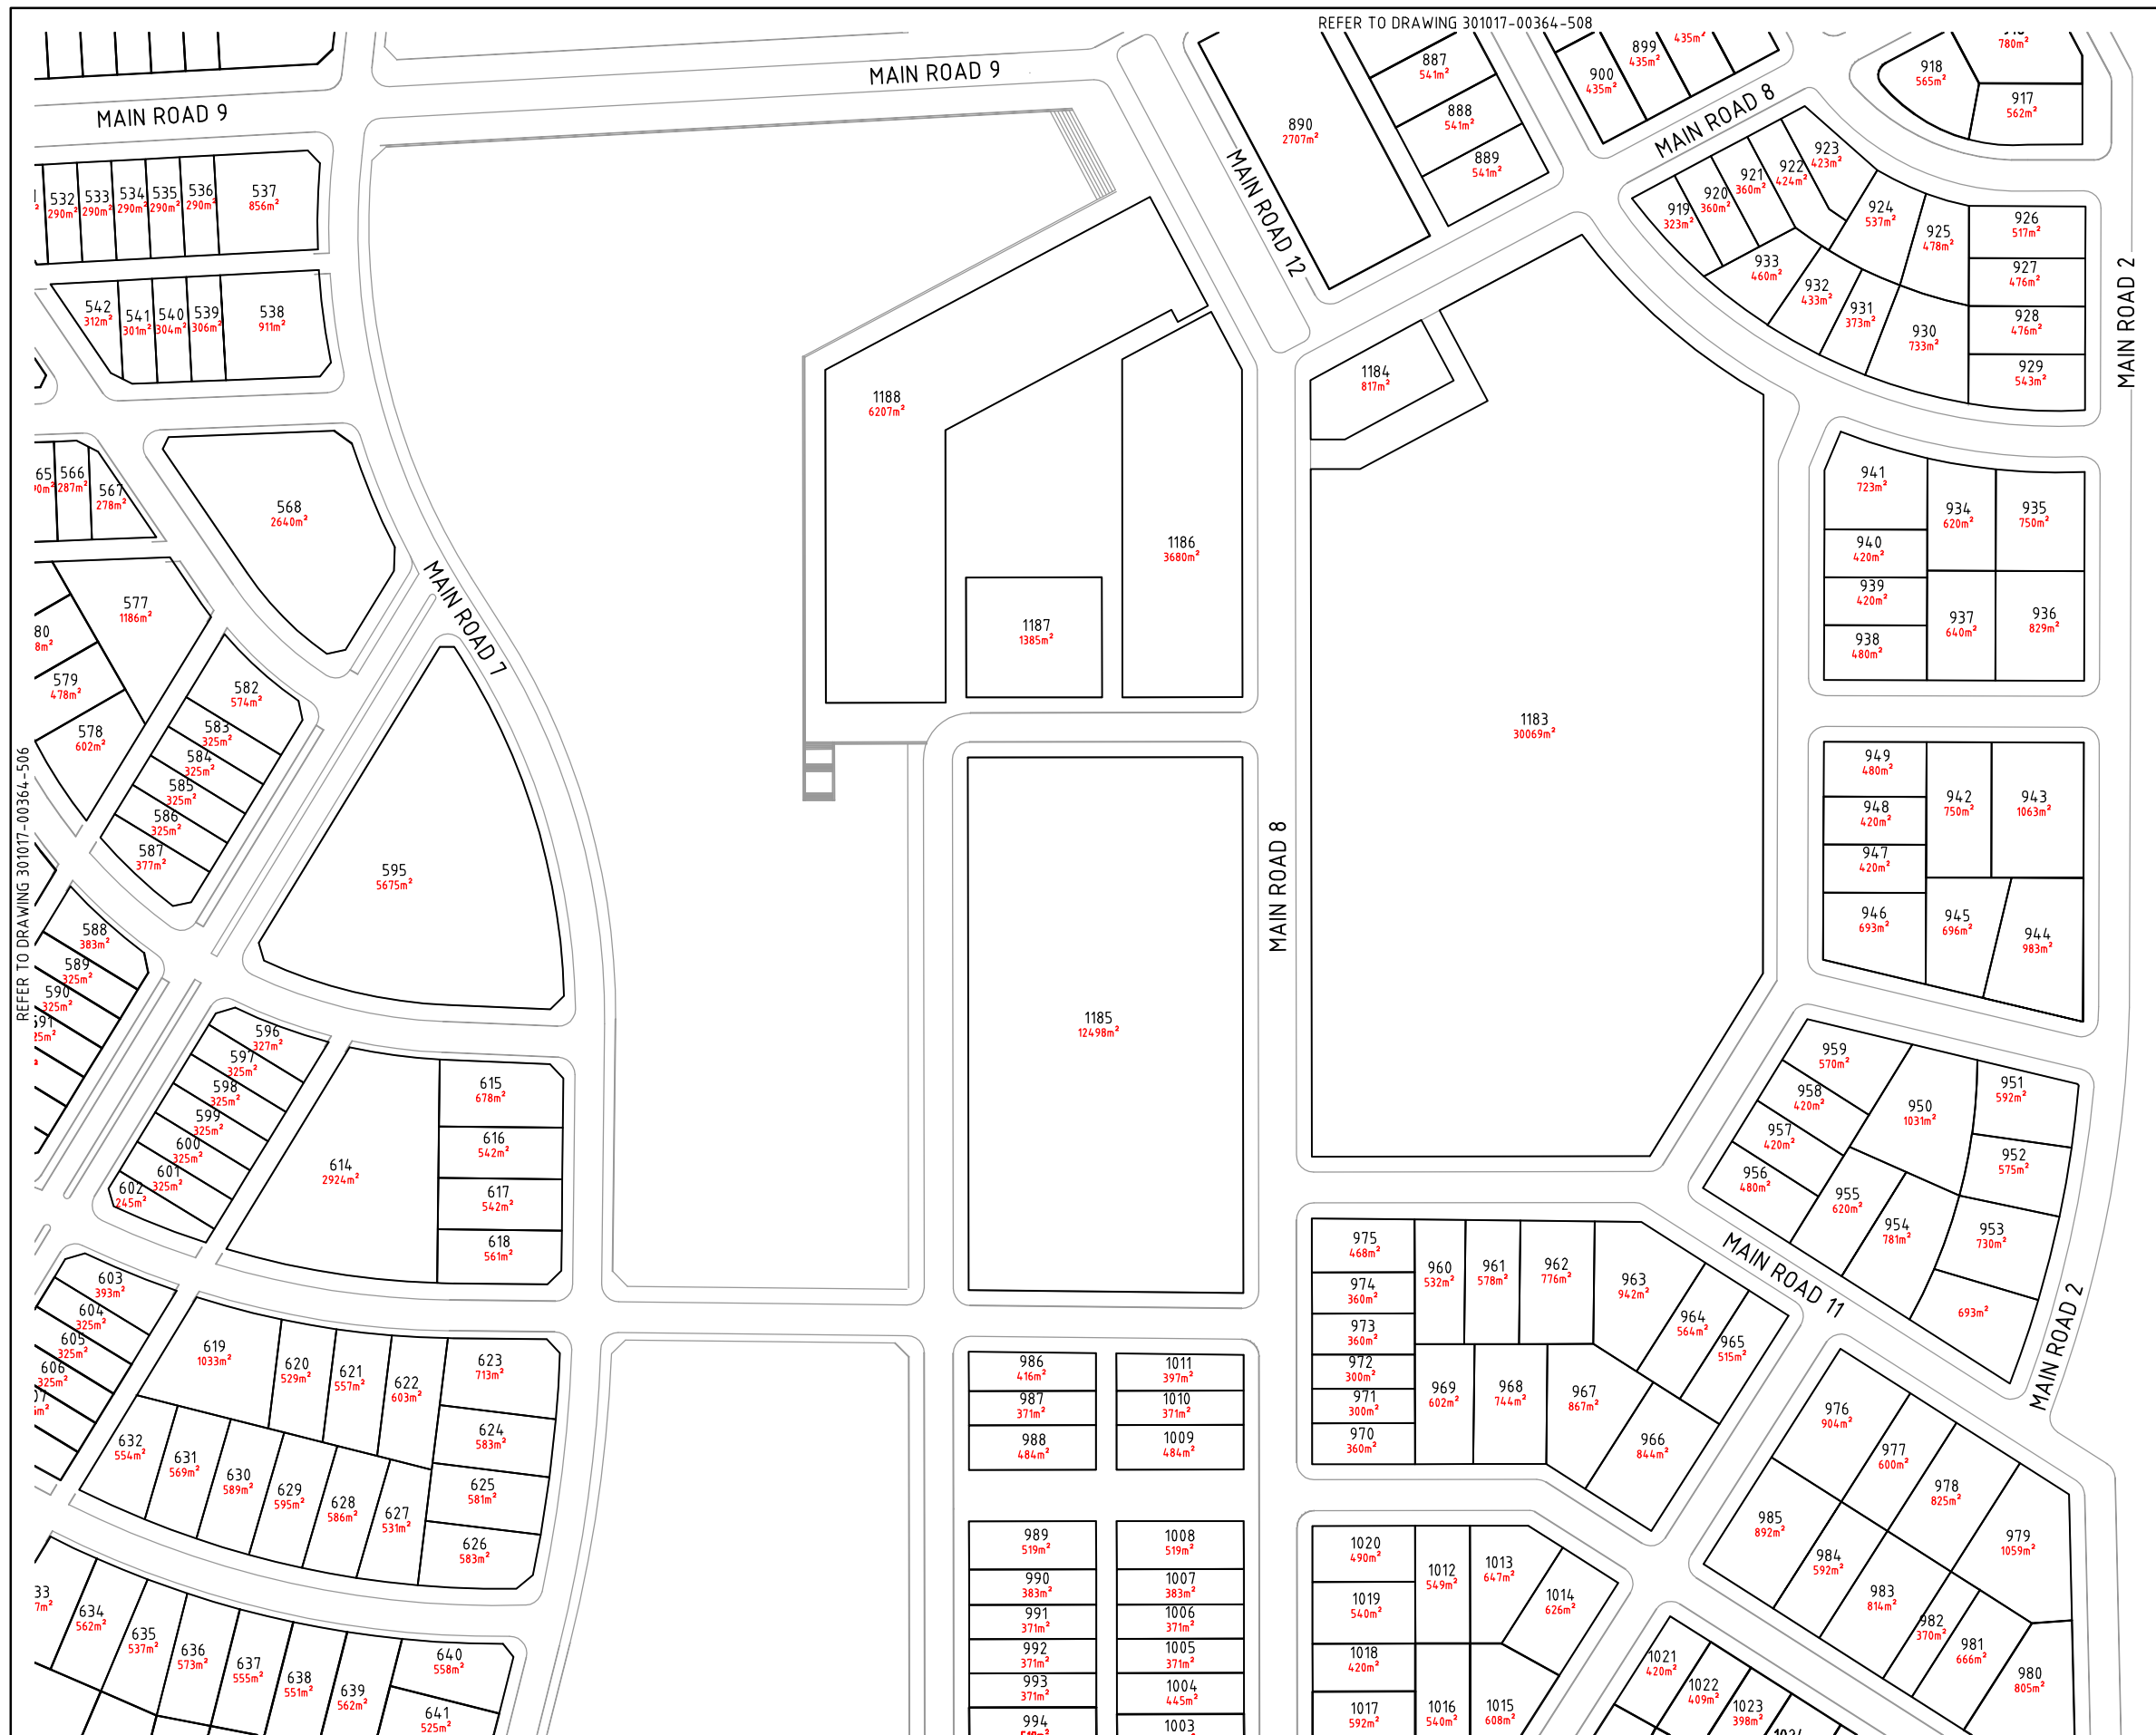

TOTAL LOTS: 1192


LEGEND

STAGE 1 BOUNDARY
LOT AREA (m²)


NOTE:

1. ROAD/LOT LAYOUT PROVIDED BY ROBERTS DAY (3/5/12)
2. NUMBER OF LOTS EXCLUDES TOWN CENTRE & RESIDENTIAL RELEASE AREA 1



robertsday

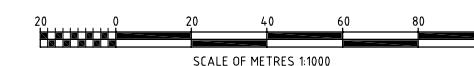

											A1 SHEET	SCALE	1:1000	 WorleyParsons resources & energy Copyright © WorleyParsons Services Pty Ltd ABN 61 001 279 812	CUSTOMER HUNTLEE PTY LTD	HUNTLEE STAGE 1 PROJECT APPLICATION LOT DETAILS BALANCE OF STAGE 1 RESIDENTIAL SHEET 5		
C	21/09/12	FINAL PREFERRED PROJECT REPORT SUBMISSION	NAH	PMM	NAH	GS	GS											
B	01/08/12	FINAL PREFERRED PROJECT REPORT SUBMISSION	NAH	PMM	NAH	GS	GS											
A	25/01/12	ISSUED FOR INFORMATION	GC	PMM	NAH	GS	GS											
REV	DATE	REVISION DESCRIPTION	DRAWN	DRAFT CHK	DESIGNED	ENG CHK	APPROVED	CUSTOMER	REF DRAWING No	REFERENCE DRAWING TITLE								
														WORLEYPARSONS PROJECT No.				
														301017-00364				

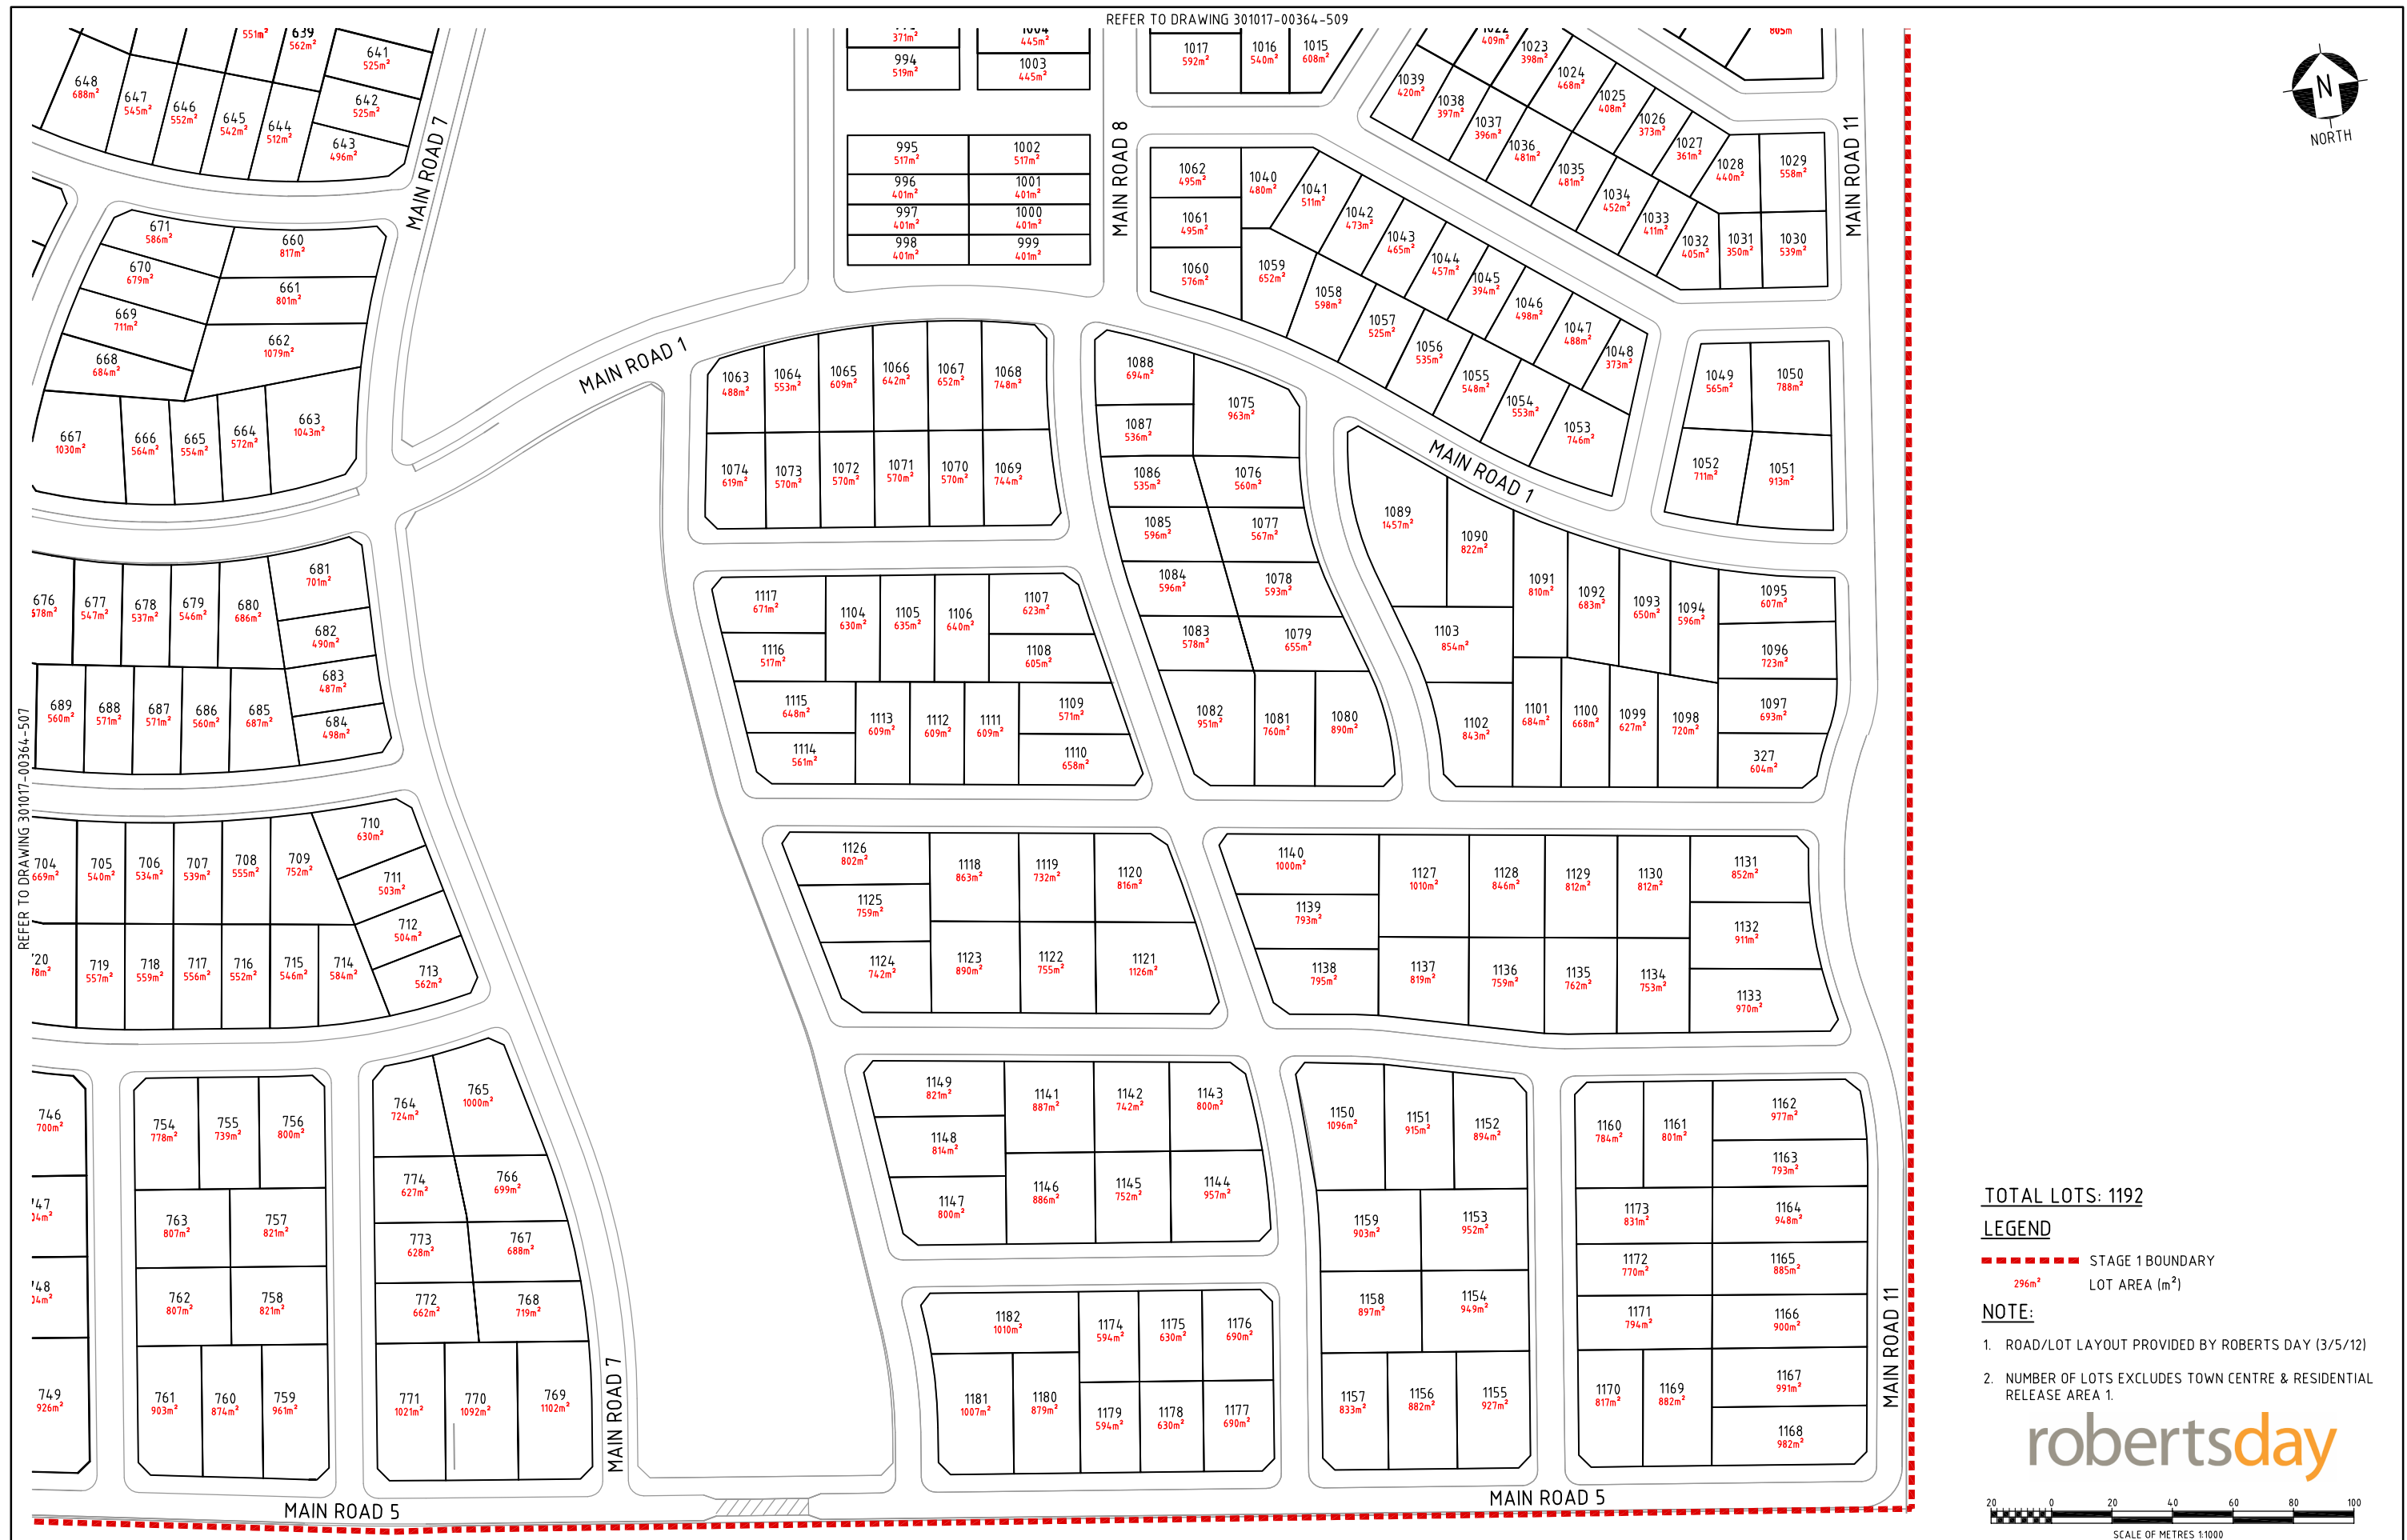

											A1 SHEET	SCALE	1:1000	 WorleyParsons resources & energy Copyright © WorleyParsons Services Pty Ltd ABN 61 001 279 812	CUSTOMER HUNTLEE PTY LTD	HUNTLEE STAGE 1 PROJECT APPLICATION LOT DETAILS BALANCE OF STAGE 1 RESIDENTIAL SHEET 6		
C	210912	FINAL PREFERRED PROJECT REPORT SUBMISSION	NAH	PMM	NAH	GS	GS			 OneWay™ to zero harm	WORLEYPARSONS PROJECT No. 301017-00364							
B	010812	FINAL PREFERRED PROJECT REPORT SUBMISSION	NAH	PMM	NAH	GS	GS											
A	25.07.12	ISSUED FOR INFORMATION	GC	PMM	NAH	GS	GS											
REV	DATE	REVISION DESCRIPTION	DRAWN	DRAFT CHK	DESIGNED	ENG CHK	APPROVED	CUSTOMER	REF DRAWING No			REFERENCE DRAWING TITLE	DRG No			301017-00364-510	REV	C

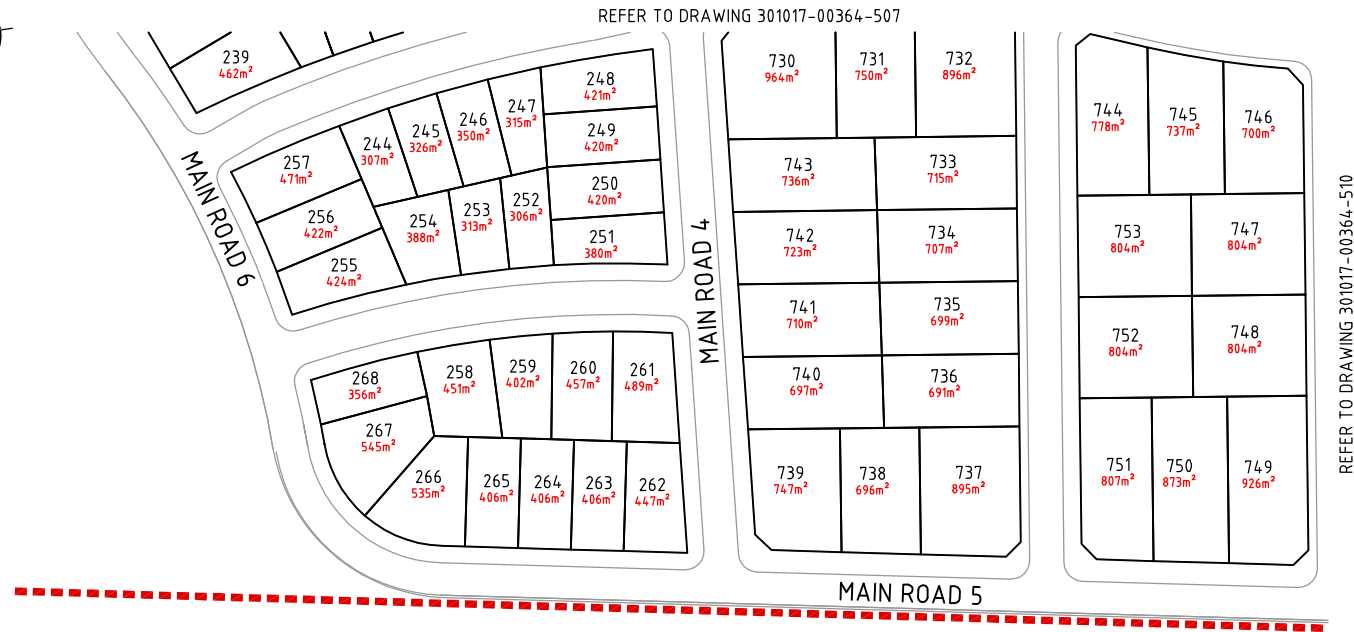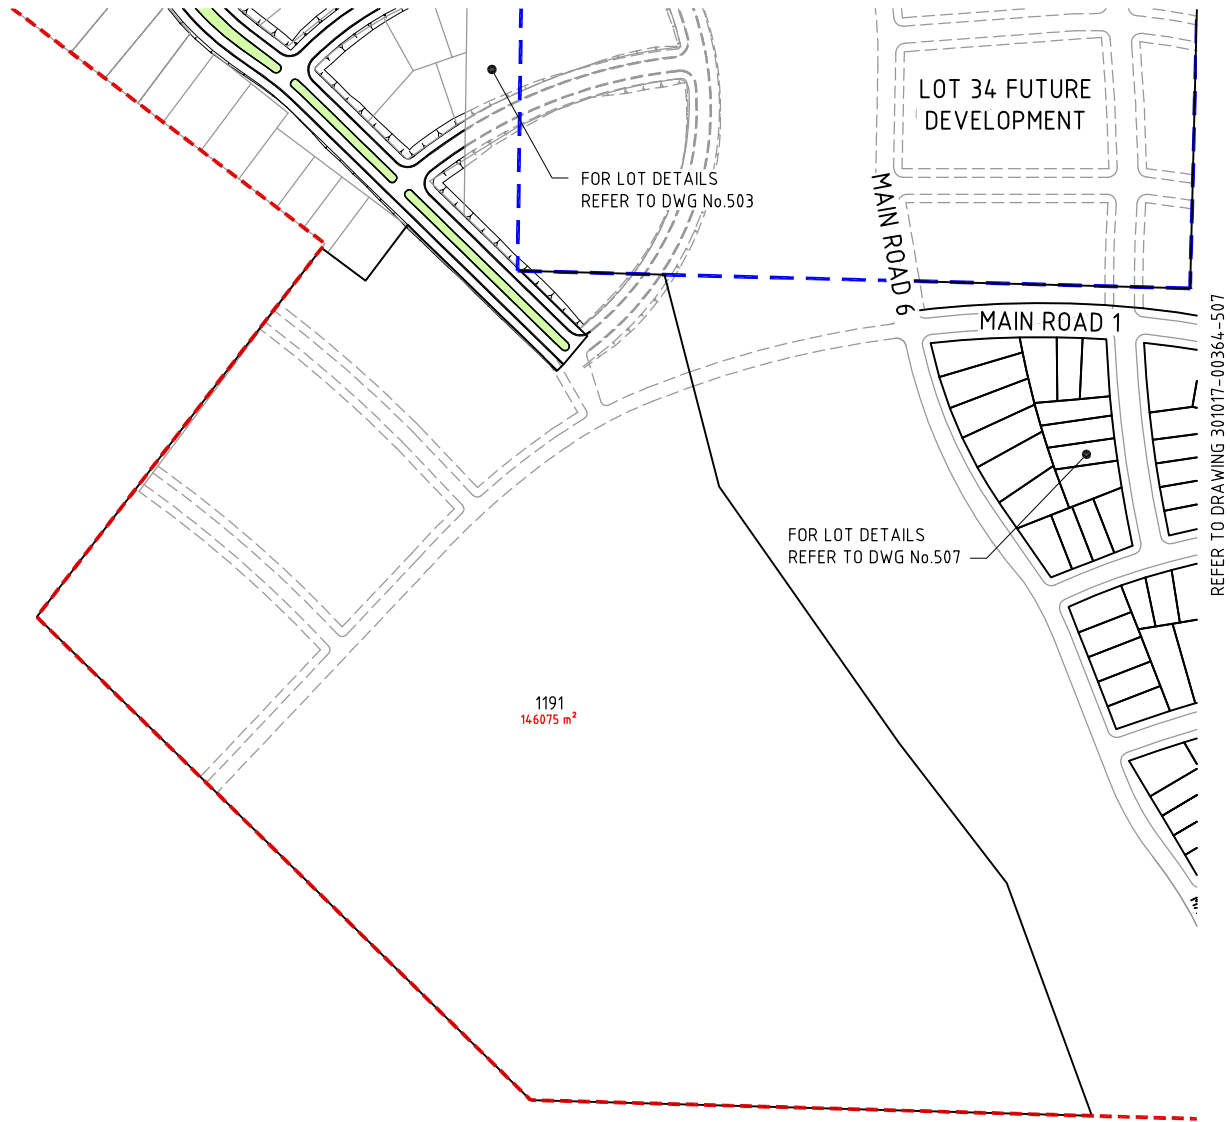

TOTAL LOTS: 1192


LEGEND

STAGE 1 BOUNDARY
LOT AREA (m²)

NOTE:

- ROAD/LOT LAYOUT PROVIDED BY ROBERTS DAY (3/5/12)
- NUMBER OF LOTS EXCLUDES TOWN CENTRE & RESIDENTIAL RELEASE AREA 1.

robertsday

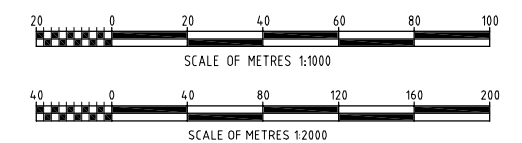

REV	DATE	REVISION DESCRIPTION	DRAWN	DRAFT CHK	DESIGNED	ENG CHK	APPROVED	CUSTOMER	REF DRAWING No	REFERENCE DRAWING TITLE	A1 SHEET	SCALE	AS SHOWN	WorleyParsons PROJECT No.	CUSTOMER	HUNTLEE STAGE 1 PROJECT APPLICATION LOT DETAILS BALANCE OF STAGE 1 RESIDENTIAL SHEET 7	DRG No	REV
C	21.09.12	FINAL PREFERRED PROJECT REPORT SUBMISSION	NAH	PMM	NAH	GS	GS				OneWay™ to zero harm			301017-00364	HUNTLEE PTY LTD		301017-00364-511	C
B	01.08.12	FINAL PREFERRED PROJECT REPORT SUBMISSION	NAH	PMM	NAH	GS	GS											
A	25.07.12	ISSUED FOR INFORMATION	GC	PMM	NAH	GS	GS											

