
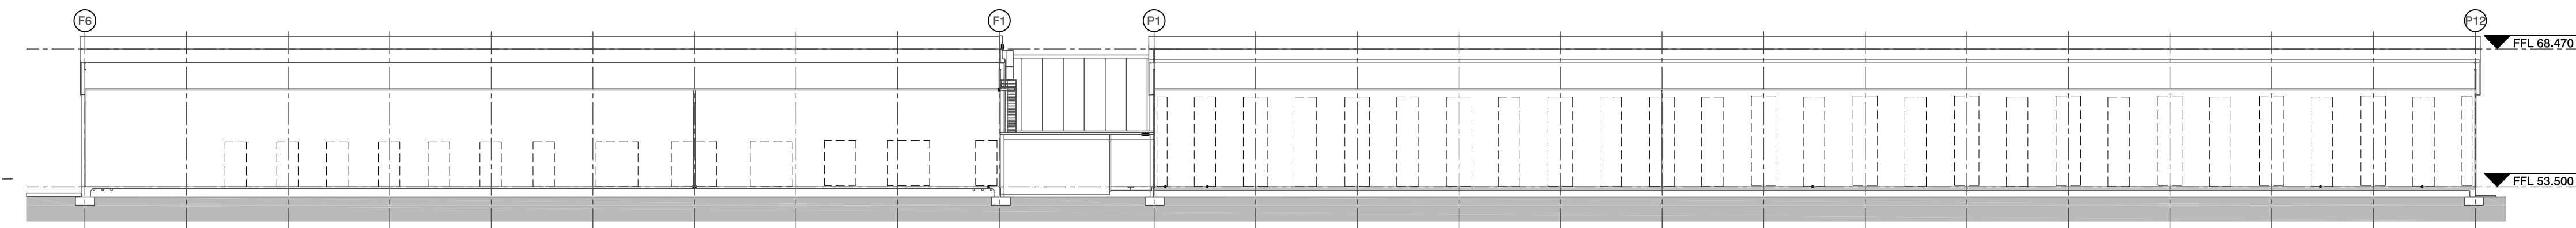


1 WH1 - SECTION 1 - PART 1 (STAGE 7A SHT A04)

SCALE: 1:500

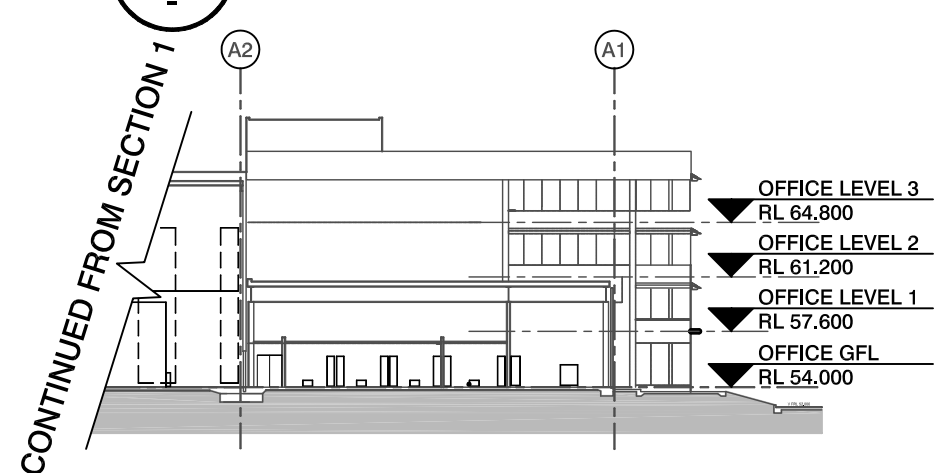


1A WH1 - SECTION 1 - PART 2 (STAGE 7A SHT A04)

SCALE: 1:500


2 WH2 - SECTION 5 (STAGE 2 SHT A06)

SCALE: 1:500

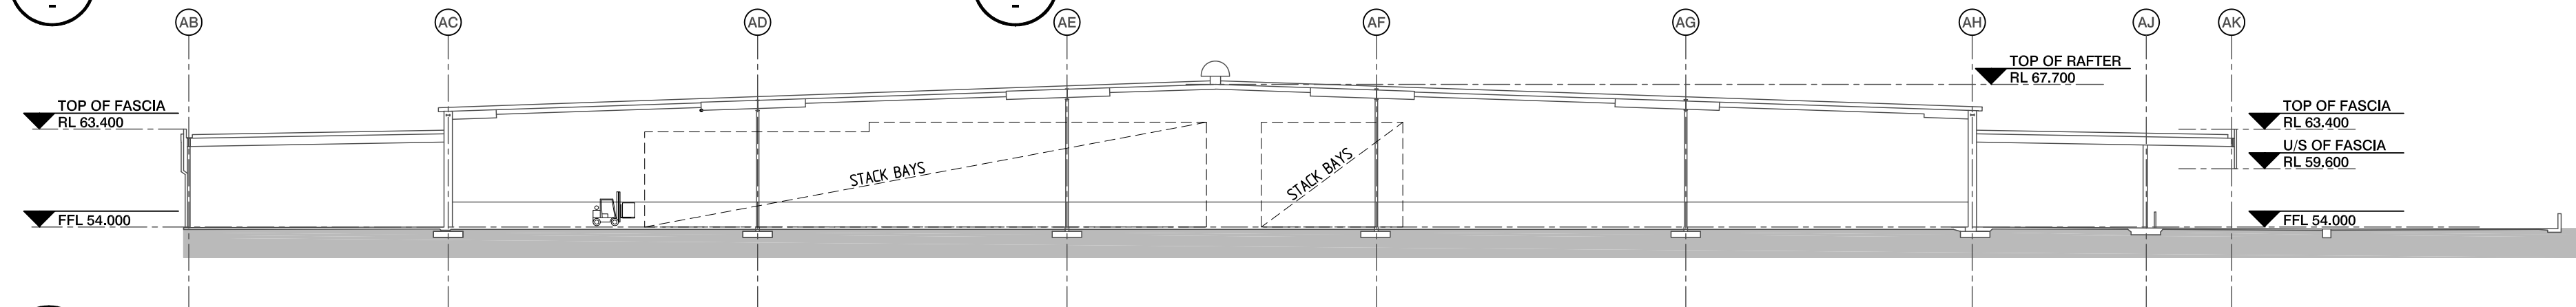


3 WH1 - SECTION 2 (STAGE 1 SHT A05)

SCALE: 1:500

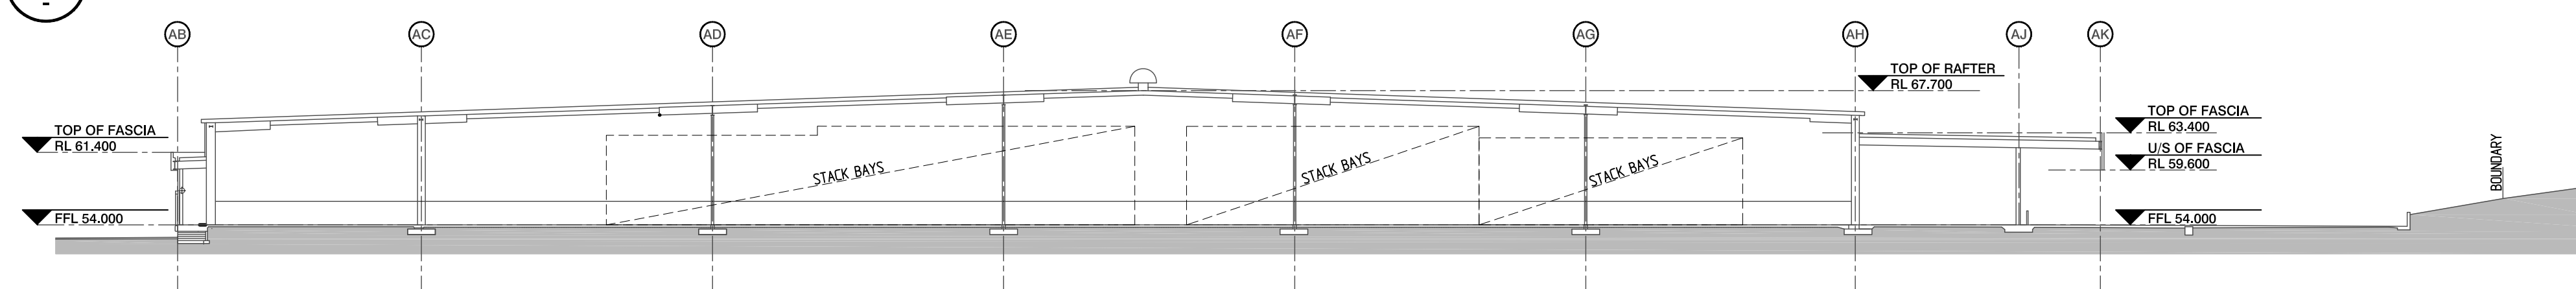


4 WH1 - SECTION 3 (STAGE 1 SHT A05)

SCALE: 1:500

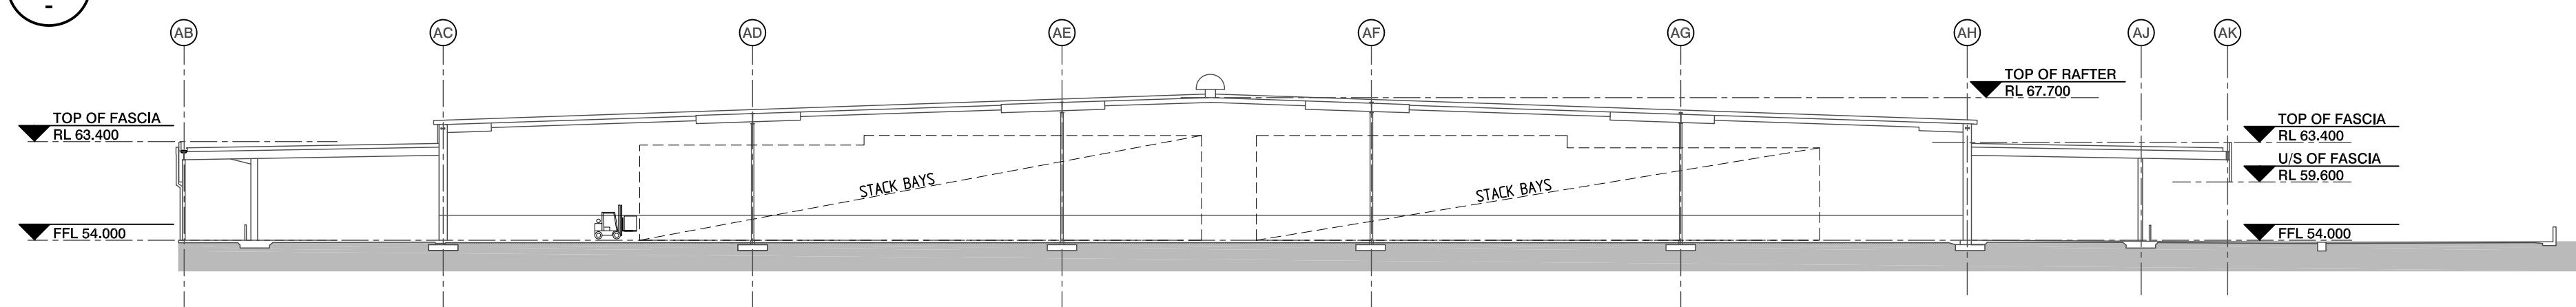


5 WH1 - SECTION 4 (STAGE 3 SHT A07)

SCALE: 1:500

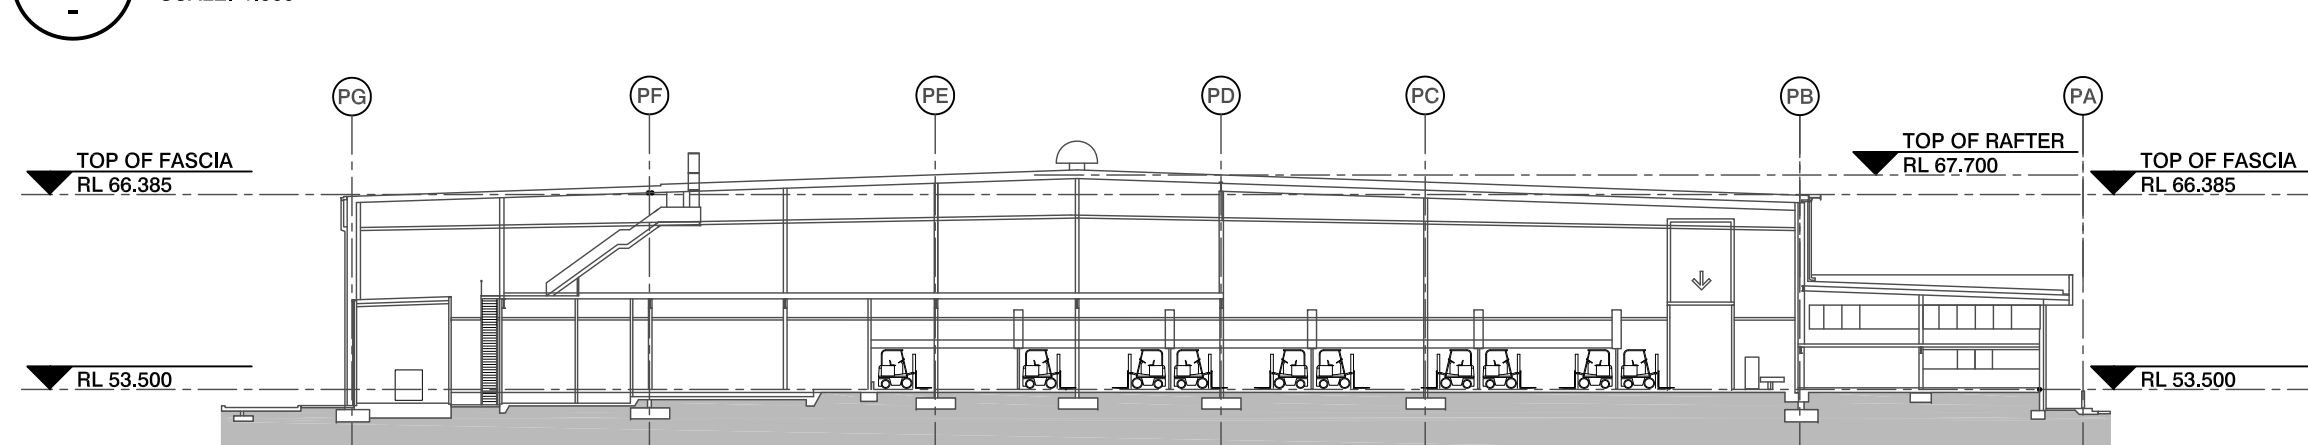


6 WH2 - SECTION 5 (STAGE 2 SHT A06)

SCALE: 1:500

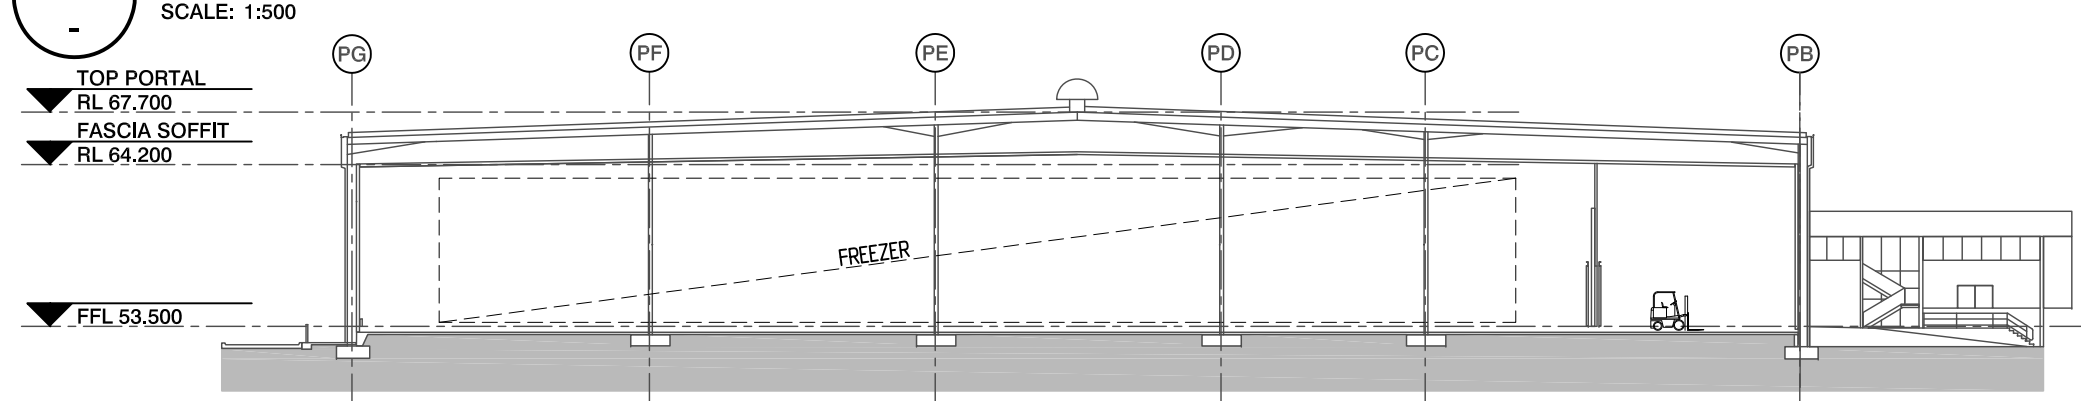


7 WH2 - SECTION 6 (STAGE 2 SHT A06)

SCALE: 1:500

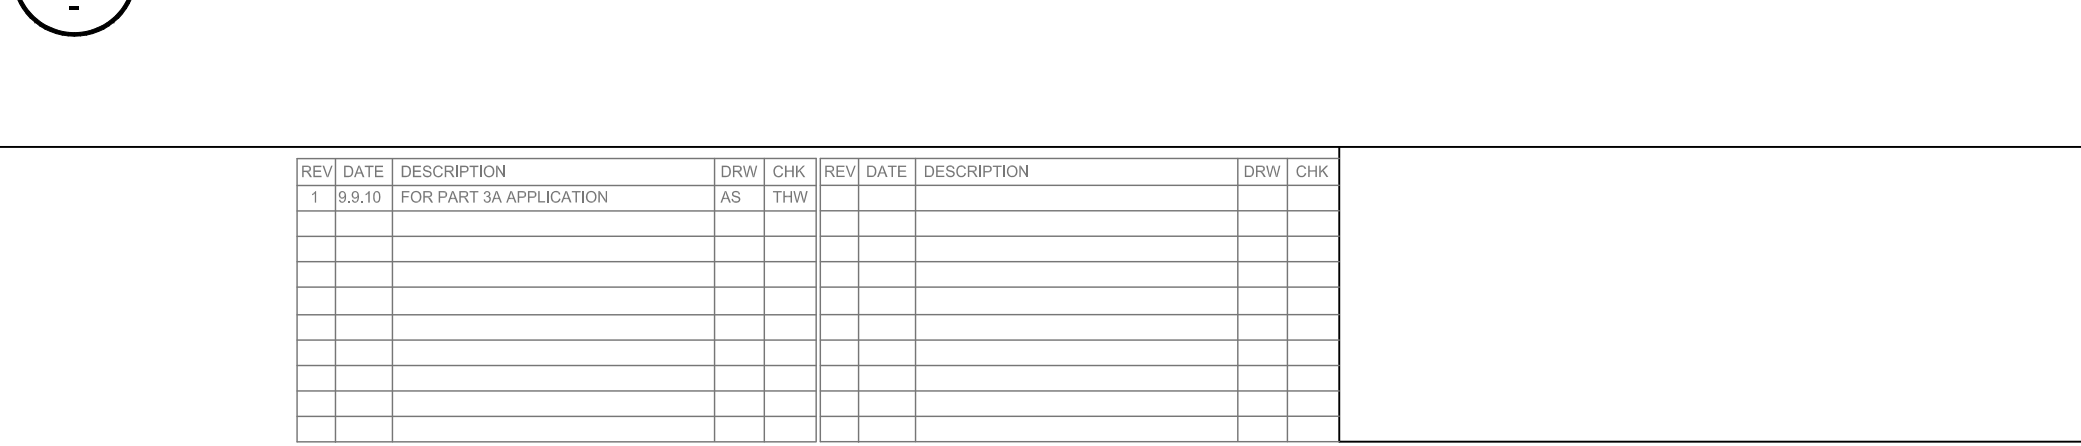


8 WH2 - SECTION 7 (STAGE 2 SHT A06)

SCALE: 1:500

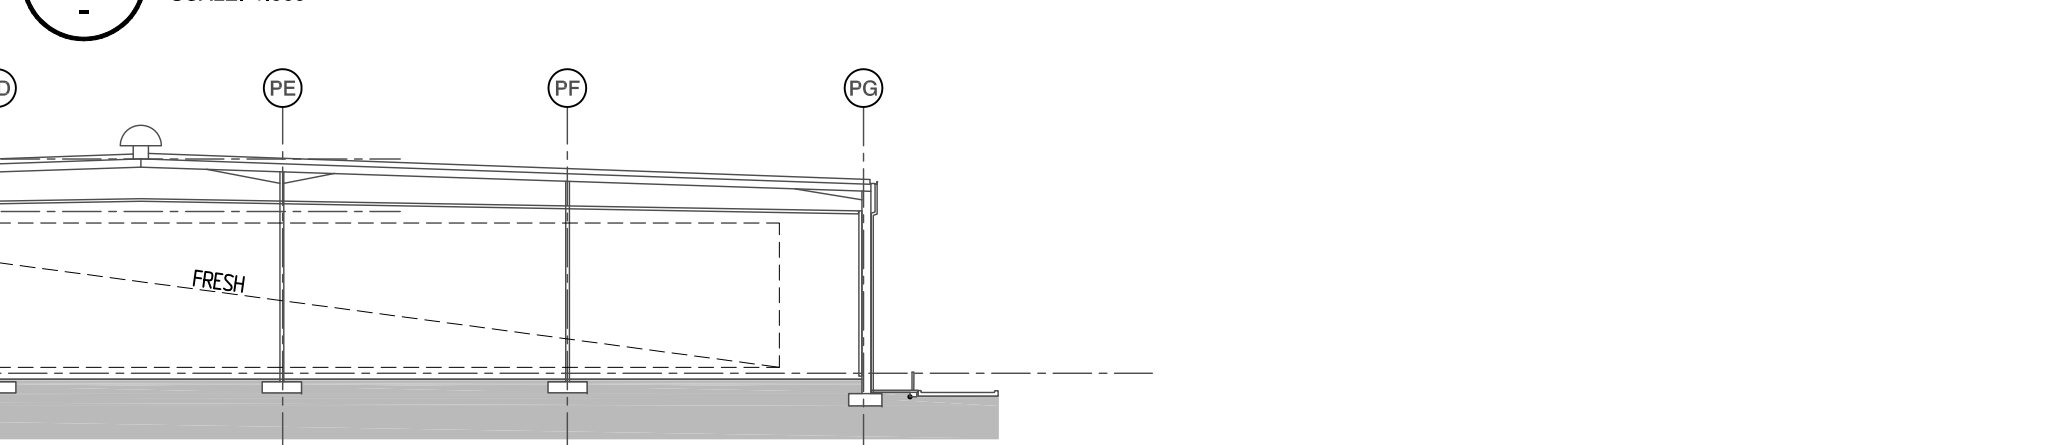


9 WH2 - SECTION 8 (STAGE 2 SHT A06)

SCALE: 1:500

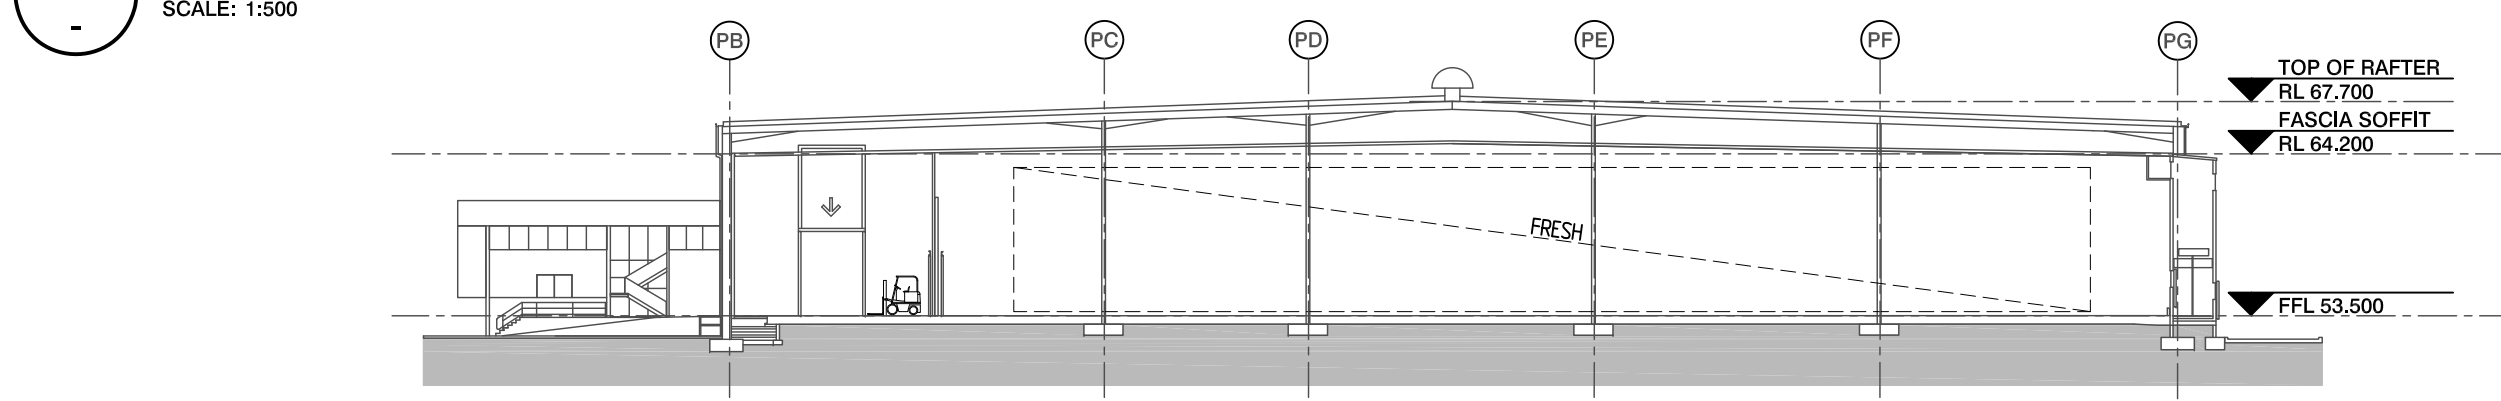

10 WH3 - SECTION 9 (STAGE 5 SHT A07a)

SCALE: 1:500

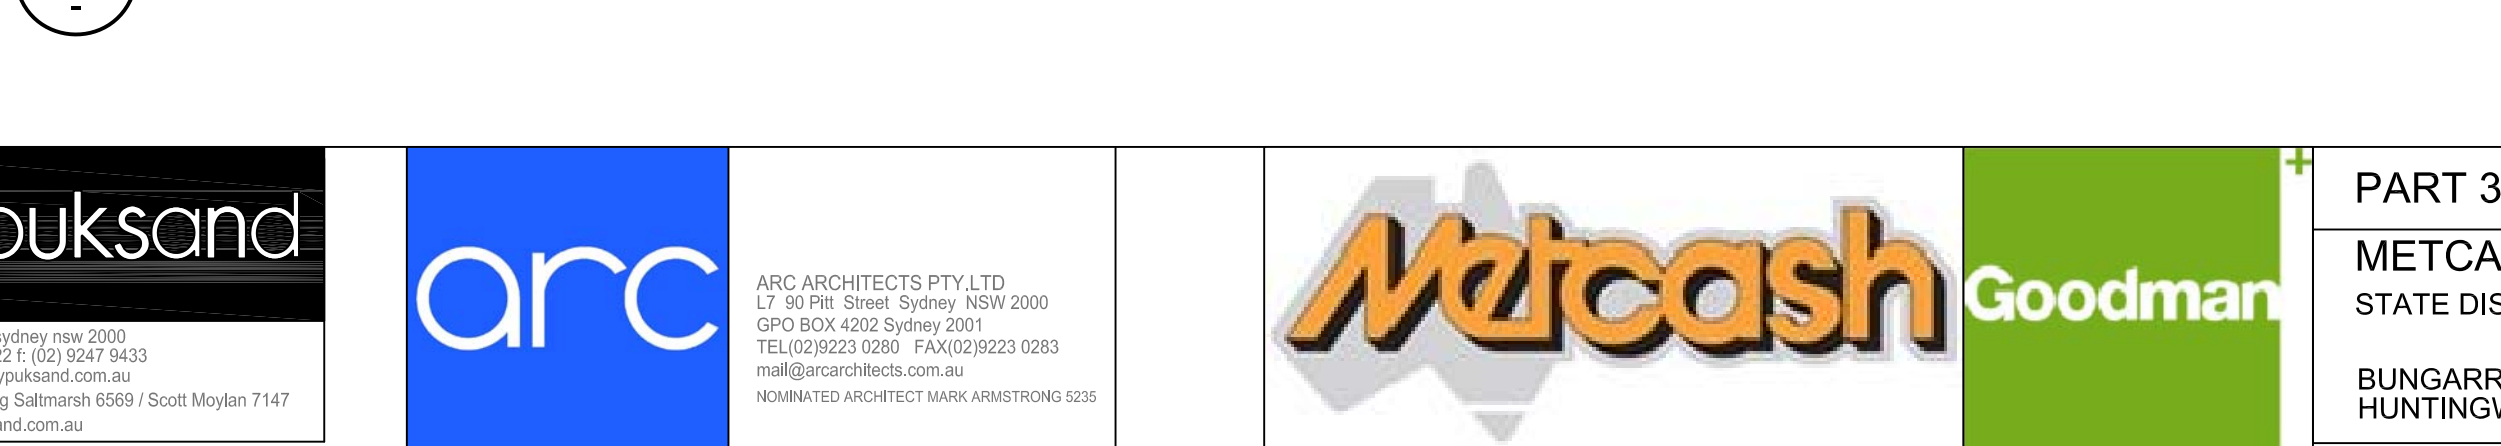

REV	DATE	DESCRIPTION	DRW	CHK	REV	DATE	DESCRIPTION	DRW	CHK
1	09.10	FOR PART 3A APPLICATION	AS	THW					

graypuksand
sydney 6 spring street sydney nsw 2000
t: (02) 9247 9422 f: (02) 9247 9433
e: sydney@graypuksand.com.au
Nominated Architects: Craig Saltmarsh 6569 / Scott Moylan 7147
website www.graypuksand.com.au

arc
ARC ARCHITECTS PTY LTD
L7 90 Pitt Street Sydney NSW 2000
GPO BOX 4202 Sydney 2001
TEL: (02) 9223 0285 FAX: (02) 9223 0283
mail@arcarchitects.com.au
NOMINATED ARCHITECT MARK ARMSTRONG 0285

Metcash Goodman

PART 3A APPLICATION	TITLE BUILDING SECTIONS NORTH, SOUTH, EAST & WEST
METCASH LIMITED STATE DISTRIBUTION CENTRE	No. BIE-3A-A13 1
BUNGARRIBEE INDUSTRIAL ESTATE HUNTINGWOOD SYDNEY	SCALE 1:500@A1 (APPROX) DRAWN