




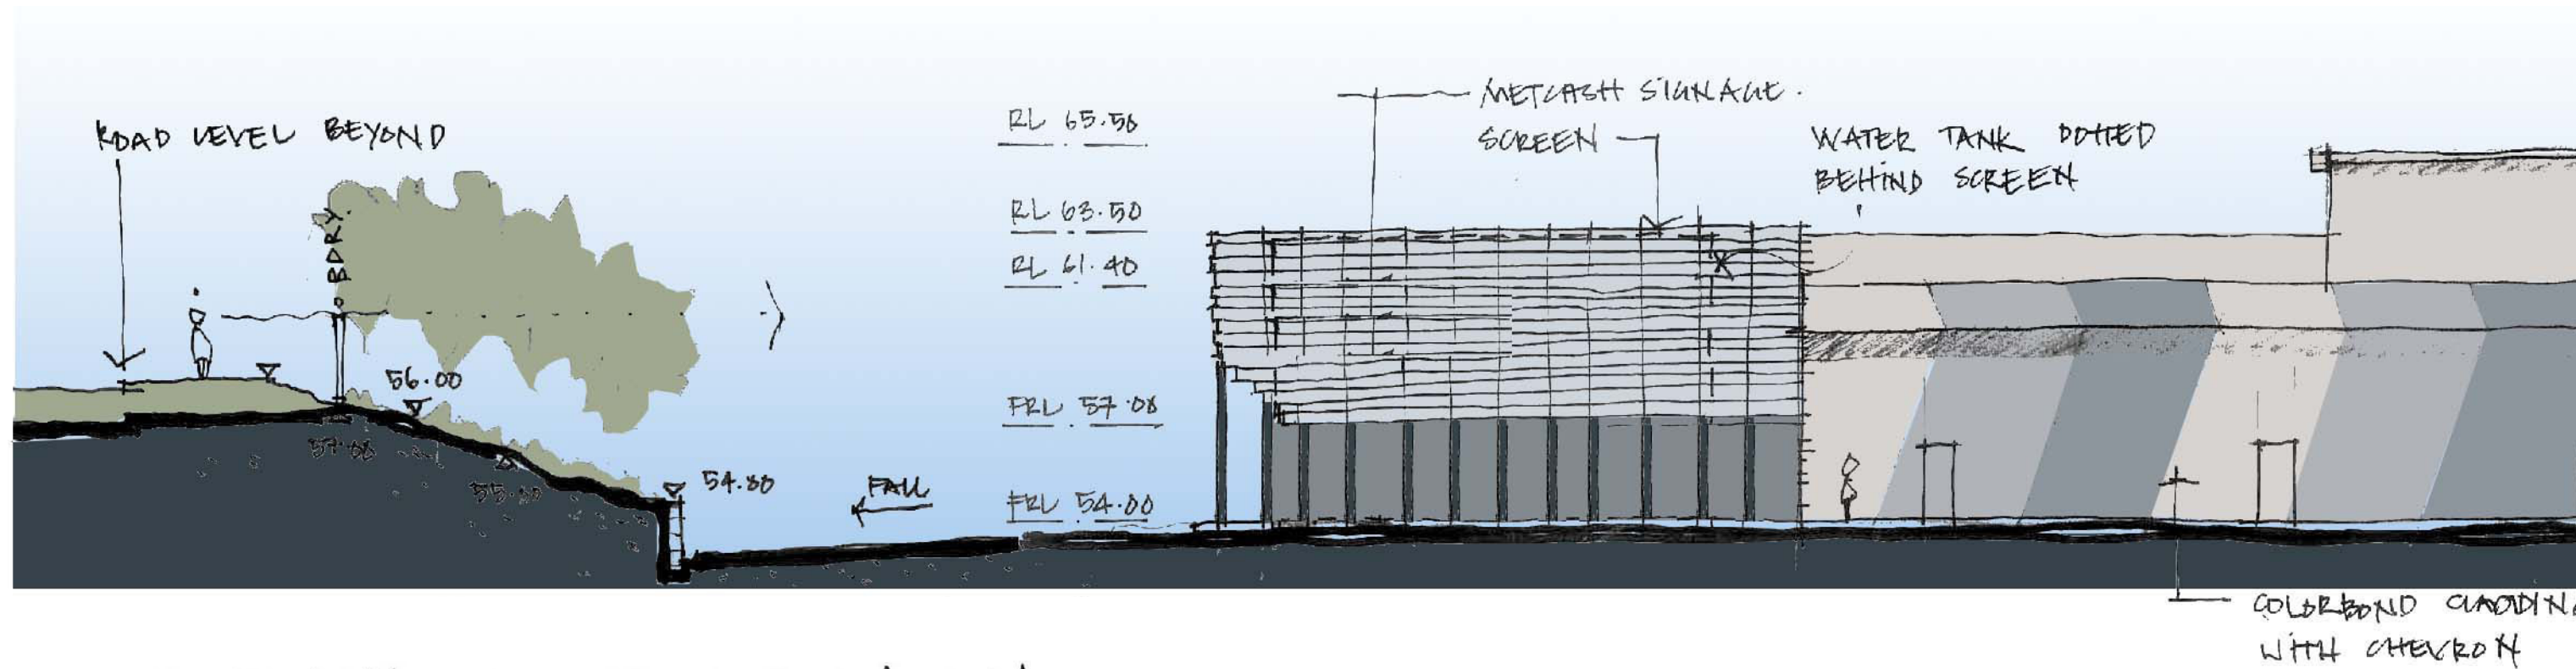


NORTH ELEVATION.
1:200 @ A3

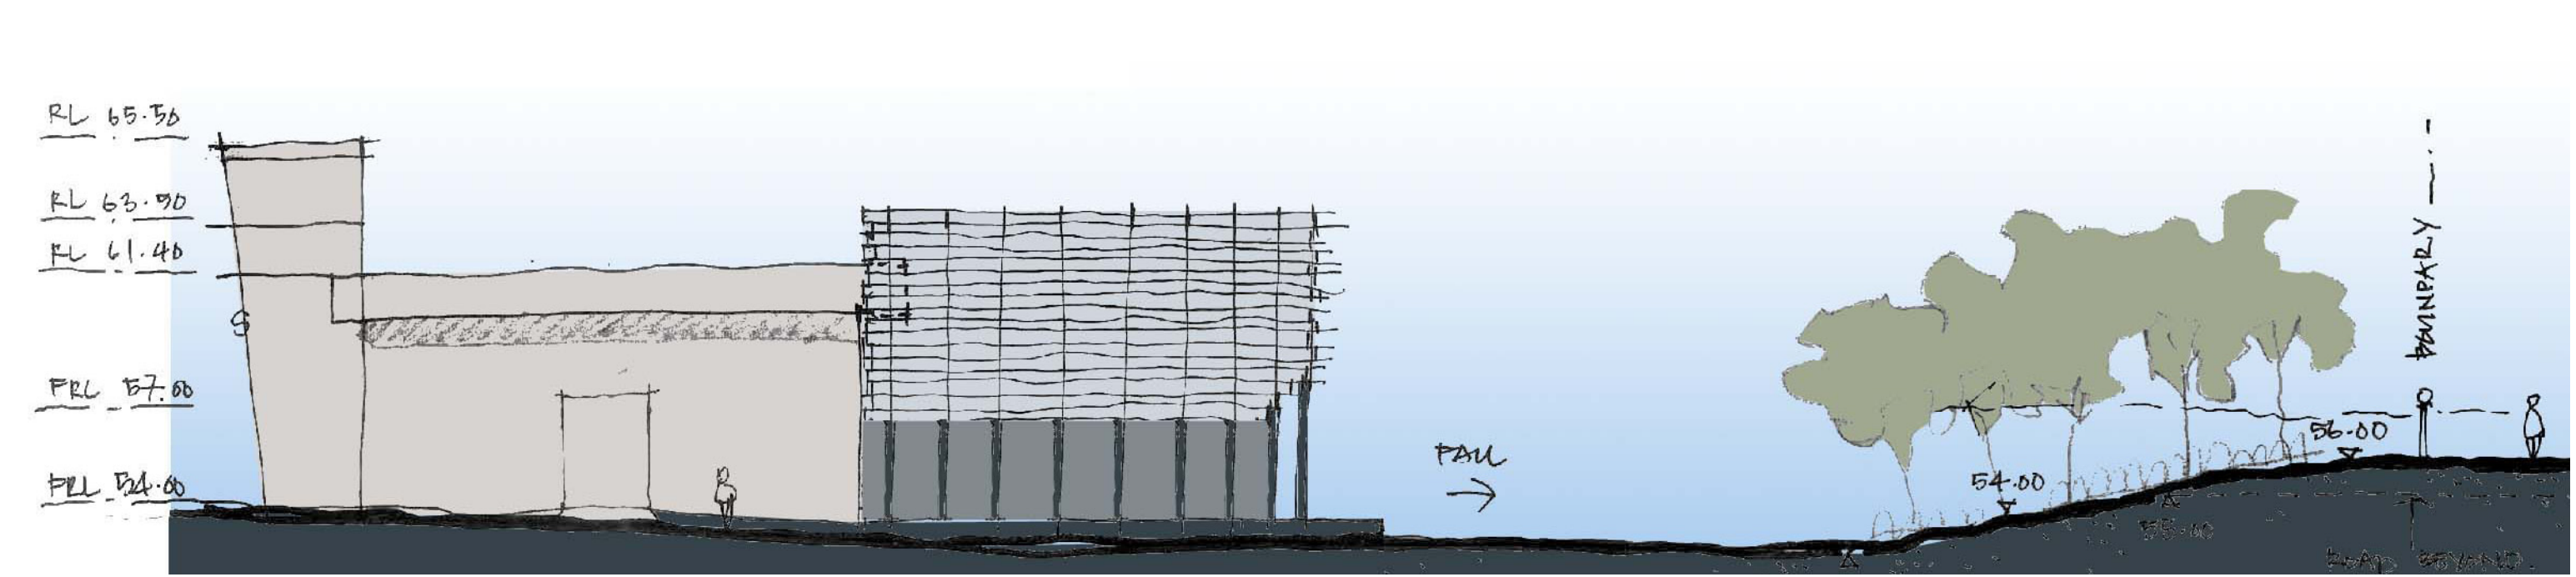


EAST ELEVATION.
1:200 @ A3

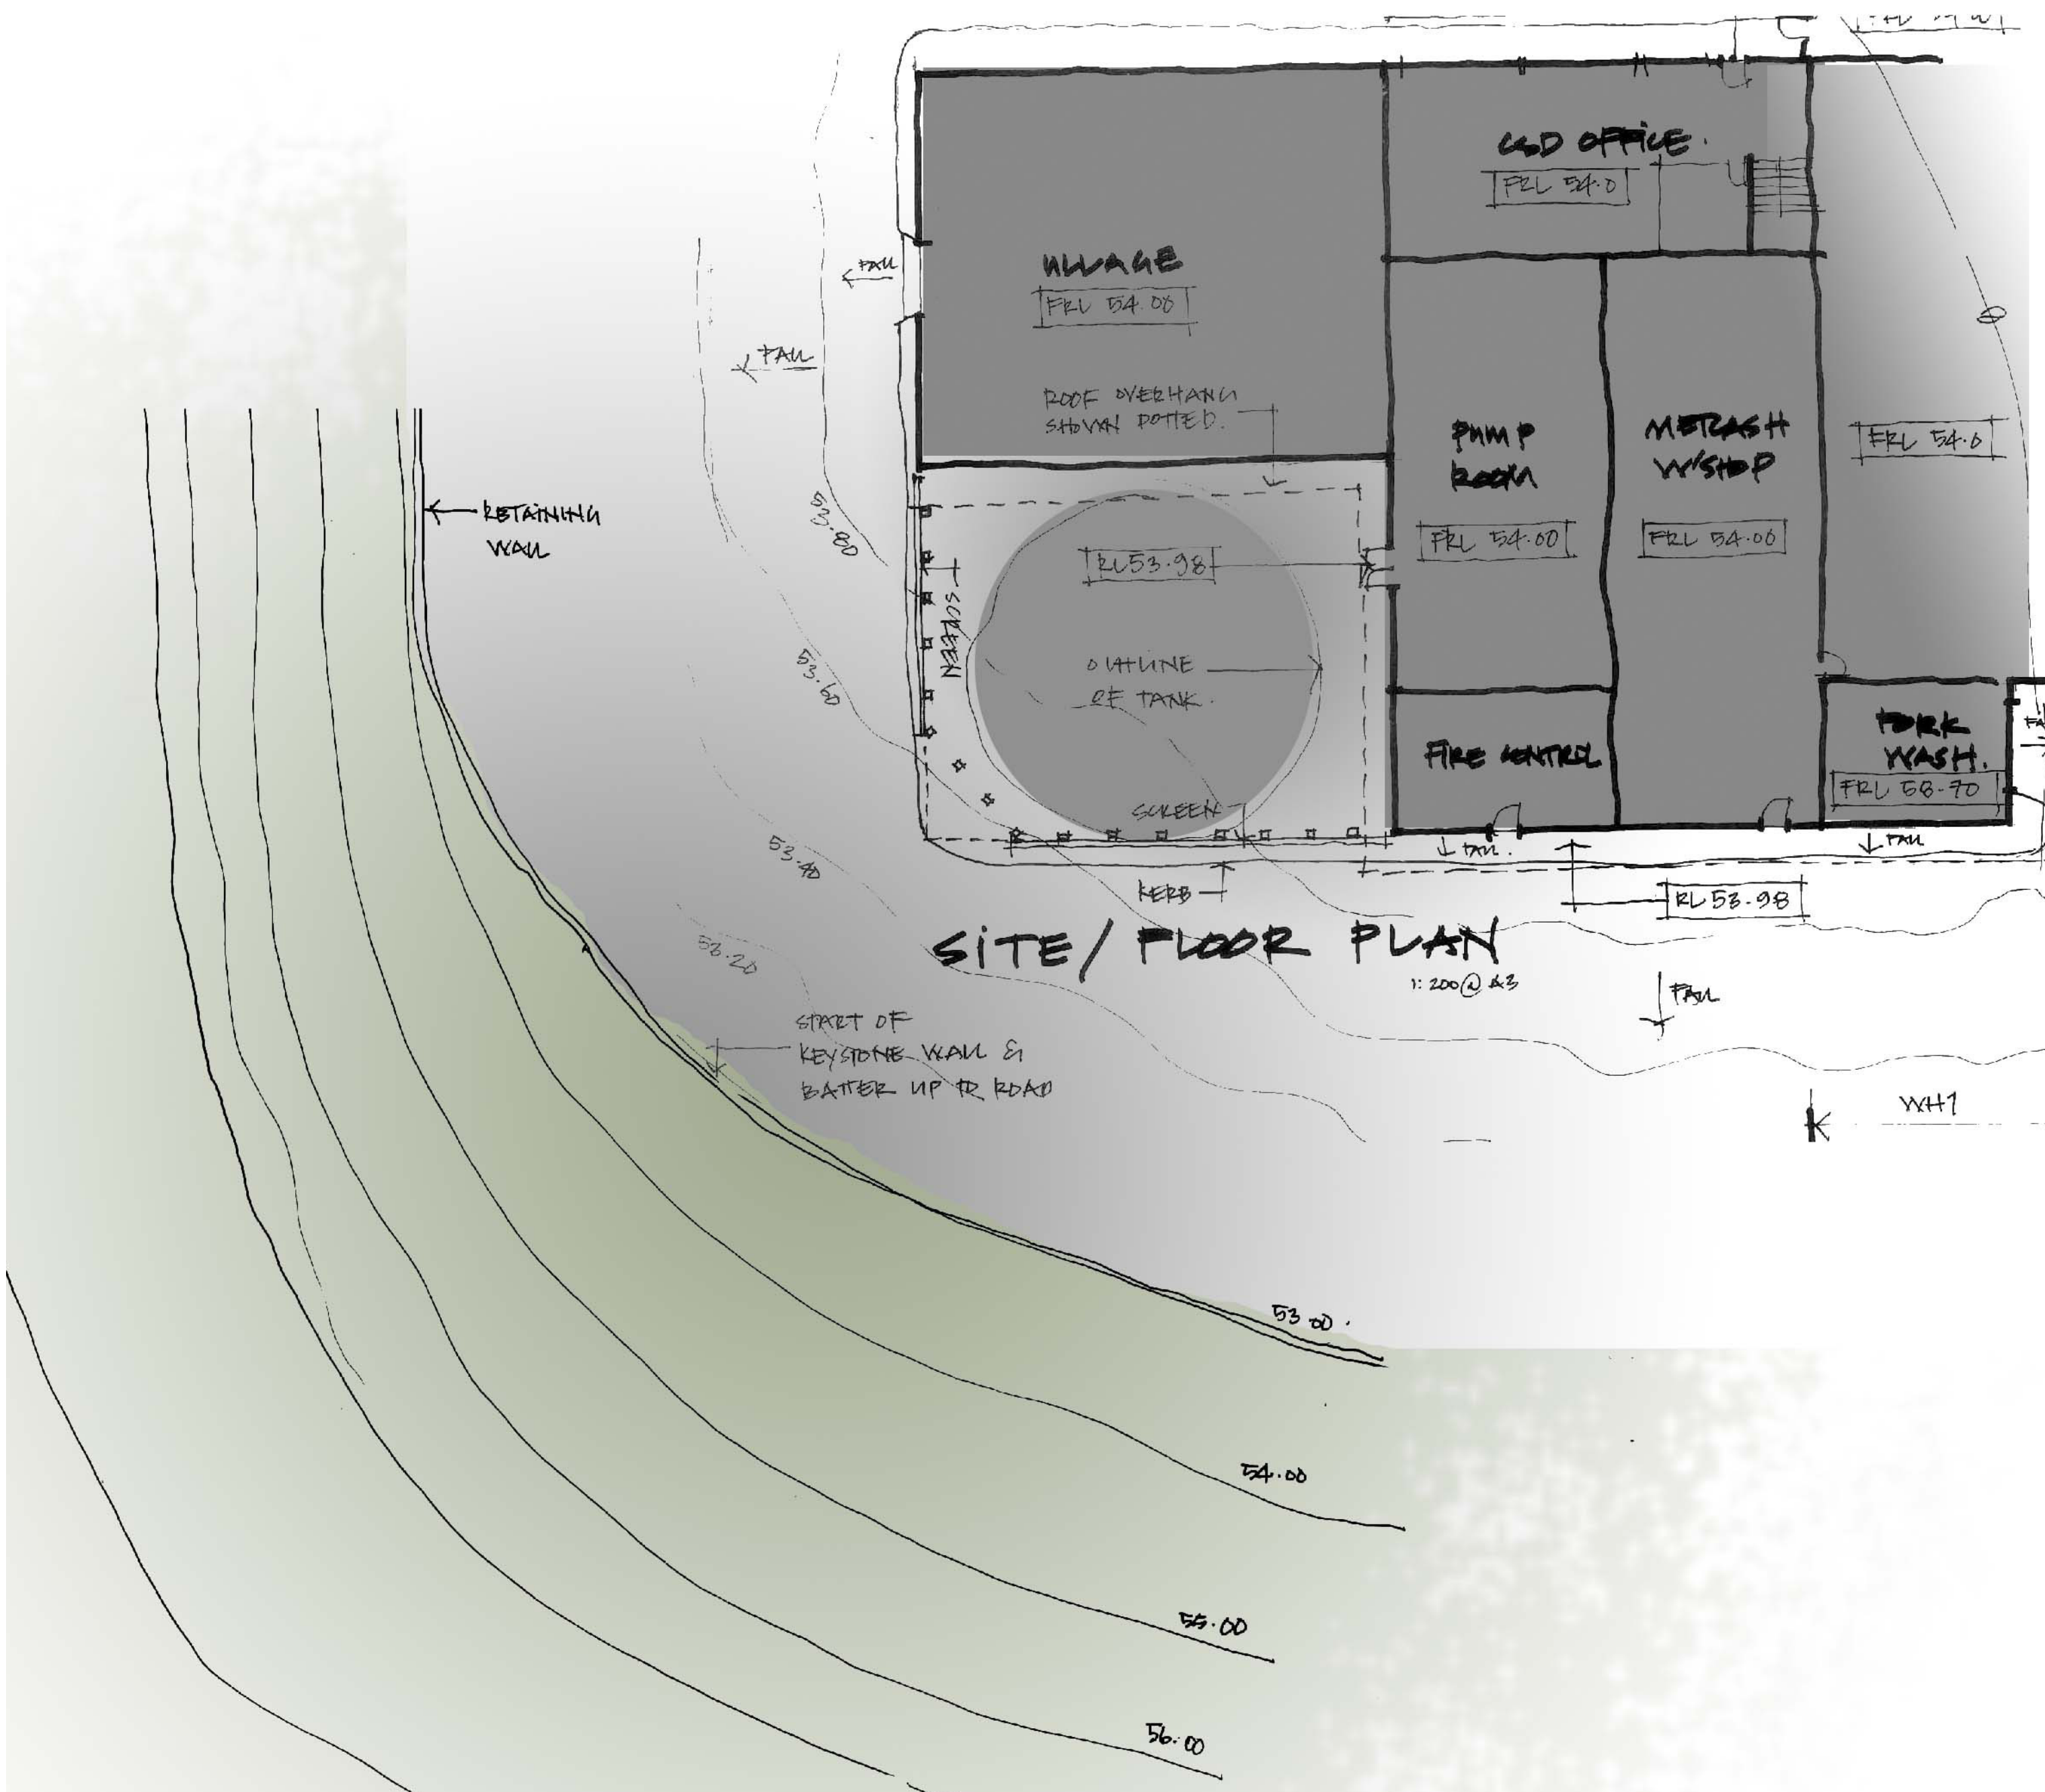

SITE/FLOOR PLAN
1:200 @ A3

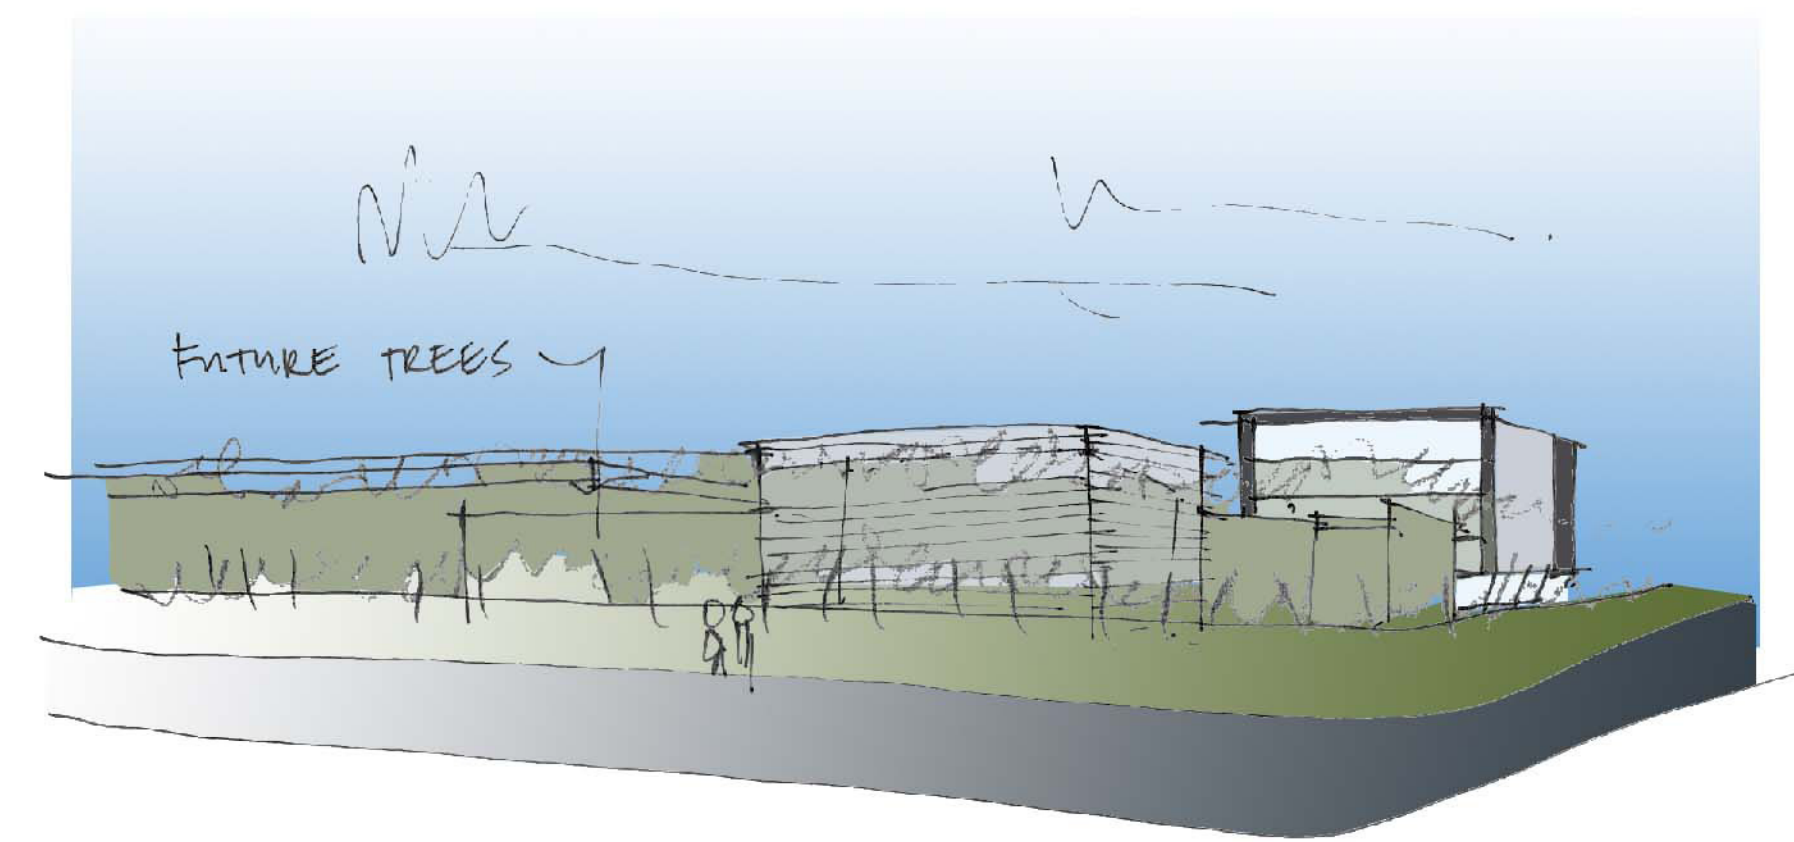

FROM HUNTINGWOOD DR E
BRABHAM DR ROUNDABOUT.

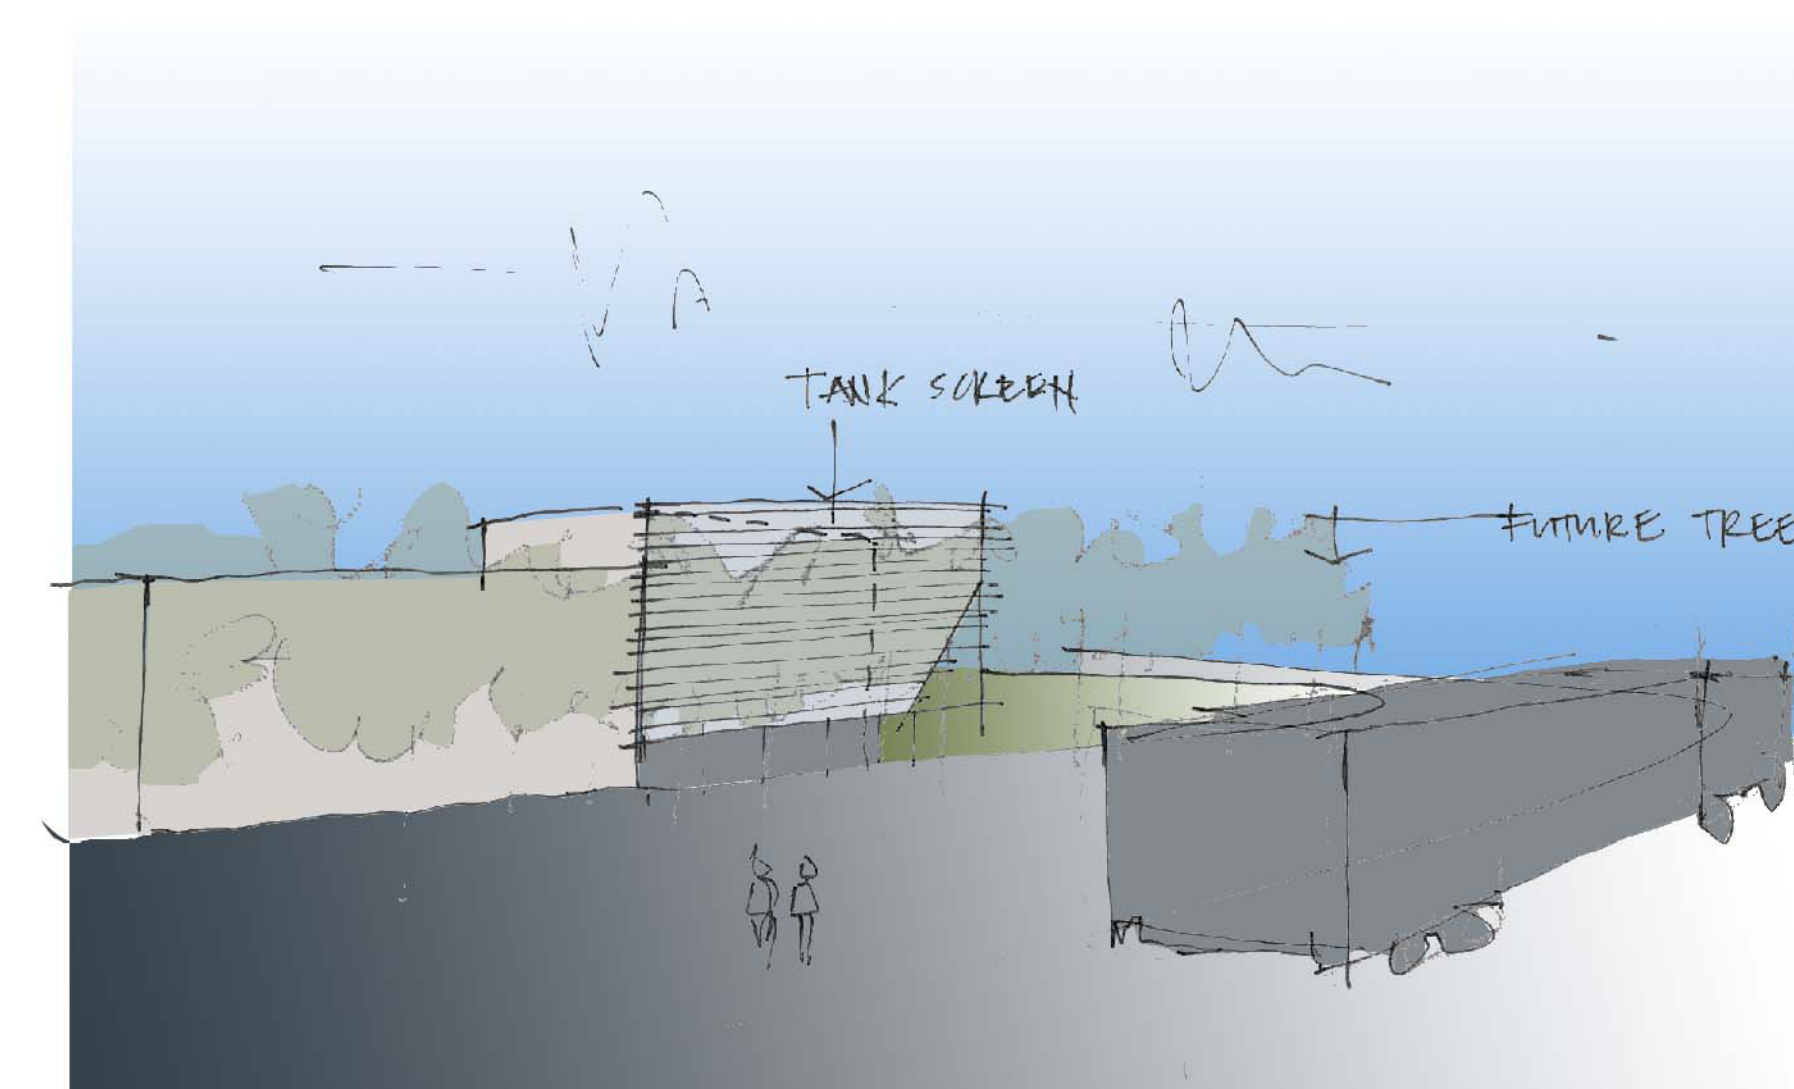

FROM BRABHAM DR.