

The contractor shall check and verify all work on site (including work by
 others) before commencing the landscape installation. Any discrepancies are
 to be reported to the Project Manager or Landscape Architect prior to
 commencing work. Do not scale this drawing. Any revised dimensions not
 shown shall be referred to the Landscape Architect for confirmation.

Issue#	Revision Description	Drawn	Checked	Date
1	FOR COMMENT	DB	NM	07/08/2010
2		DB	NM	10/08/10

LEGEND






Symbol	Description
(Symbol)	PLANTING SCHEDULE AMENDED
(Symbol)	FOR COMMENT

Indicative Entry / Internal Landscape Planting
METCASH - Bungaribee Industrial Estate
 SS10-2226

Botanic Name	Common Name	Pot Size
Trees		
<i>Corymbia maculata</i>	Spotted Gum	75L
Shrubs		
<i>Acmena smithii</i> var. <i>minor</i>	Dwarf Lily Pilly	300mm
<i>Buckinghamia celsissima</i>	Ivory Curt Tree	300mm
<i>Grewiaea 'Moonlight'</i>	White Grewiaea	300mm
<i>Pittosporum 'Miss Muffet'</i>	Dwarf Pittosporum	300mm
<i>Rhapidocephala indica</i>	Indian Hawthorn	300mm
Groundcovers		
<i>Dianella 'Breeze'</i>	Blue Flax Lily	150mm
<i>Lomandra 'Tanika'</i>	Dwarf Mat Rush	150mm
<i>Taeniodespermum 'jasmimoides'</i>	Star Jasmine	150mm

Landscape Buffer Planting
METCASH - Bungaribee Industrial Estate
 SS10-2226

Botanic Name	Common Name	Pot Size
Trees		
<i>Eucalyptus moluccana</i>	Grey Box	25L
<i>Eucalyptus crebra</i>	Narrow Leaved Ironbark	25L
<i>Eucalyptus tereticornis</i>	Forest Red Gum	25L
Shrubs		
<i>Acacia falcata</i>	Hickory Wattle	Hydromulch
<i>Acacia ulicifolia</i>	Pickly Moses	Hydromulch
<i>Bursaria spinosa</i> var. <i>spinosa</i>	Pump Windmill Grass	Hydromulch
<i>Chloris verticosa</i>	Wedge leaf Hopbush	Hydromulch
<i>Dodonaea viscosa</i> ssp. <i>curcata</i>	White Kunzea	Hydromulch
<i>Lomandra longifolia</i>	Spiny-headed mat-rush	Hydromulch
<i>Carex appressa</i>	Tall Flat Sedge	Hydromulch
<i>Schoenoplectus valtidus</i>		Hydromulch
Groundcovers		
<i>Hardenbergia violacea</i>	Native sarsaparilla	Hydromulch
Grasses		
<i>Poa labillardieri</i>	Tussock Grass	Hydromulch
<i>Miscelana stipoides</i> var. <i>stipoides</i>	Weeping Grass	Hydromulch
<i>Themeda australis</i>	Kangaroo Grass	Hydromulch

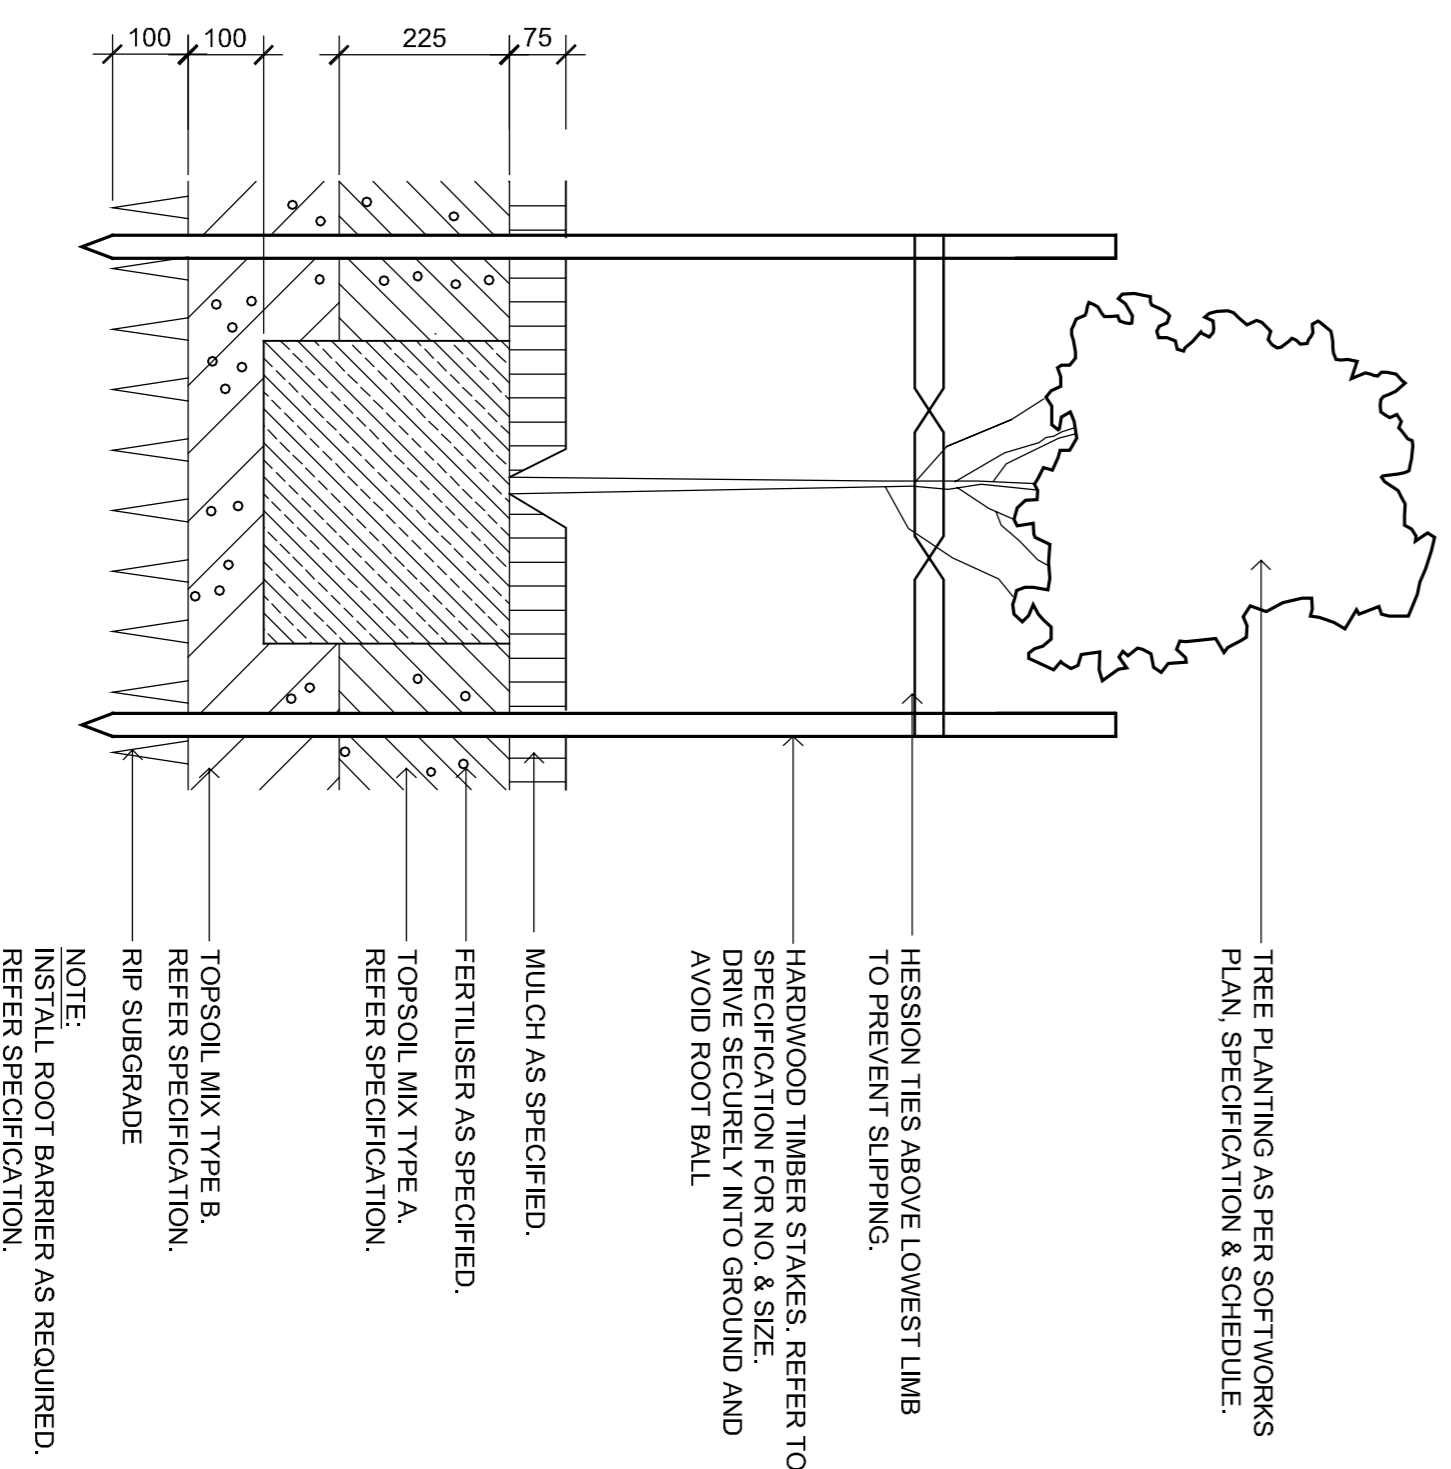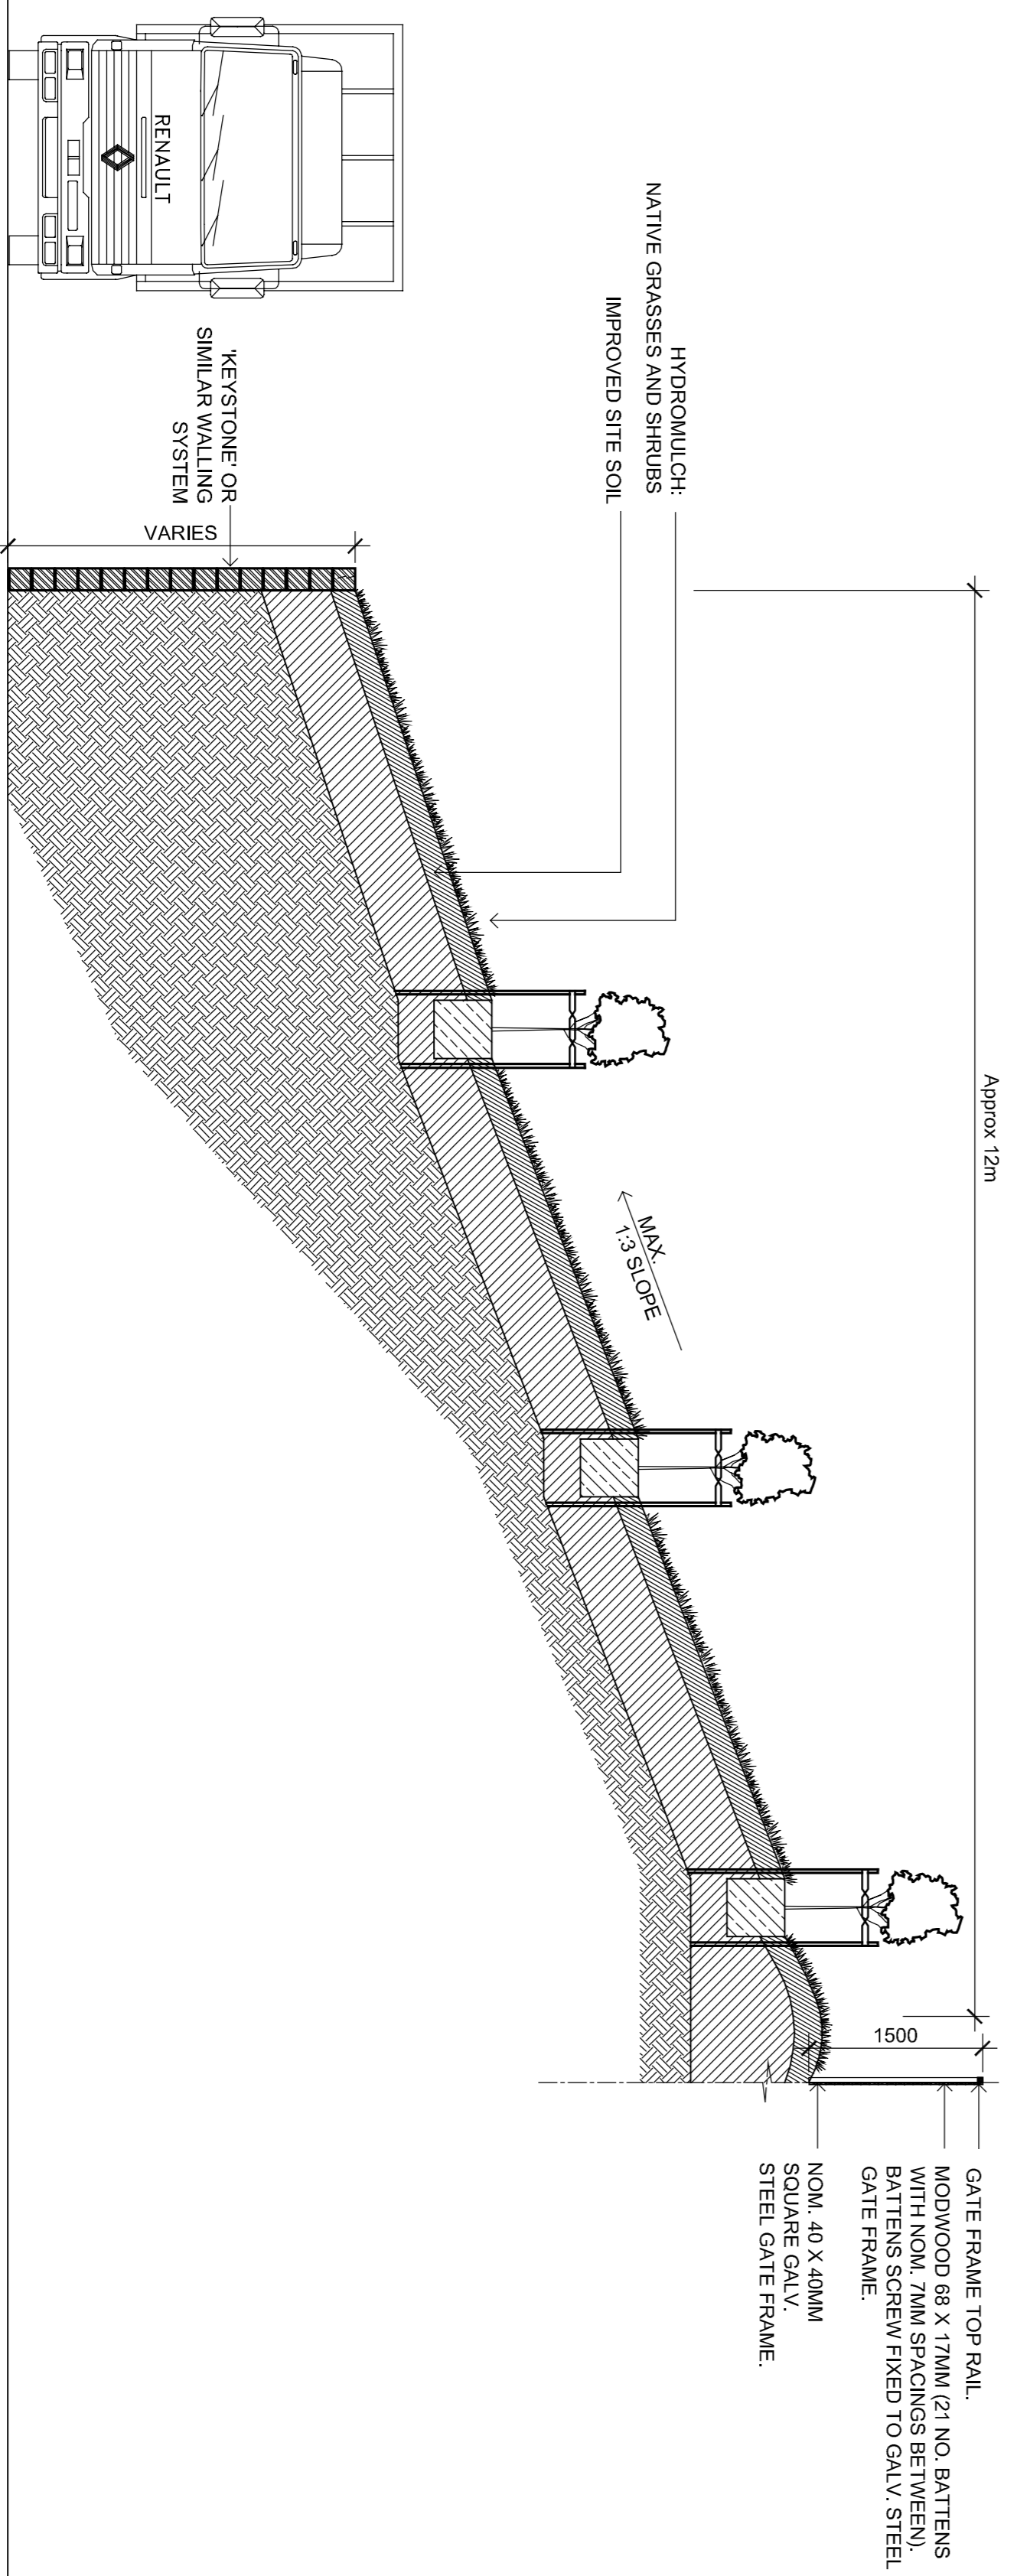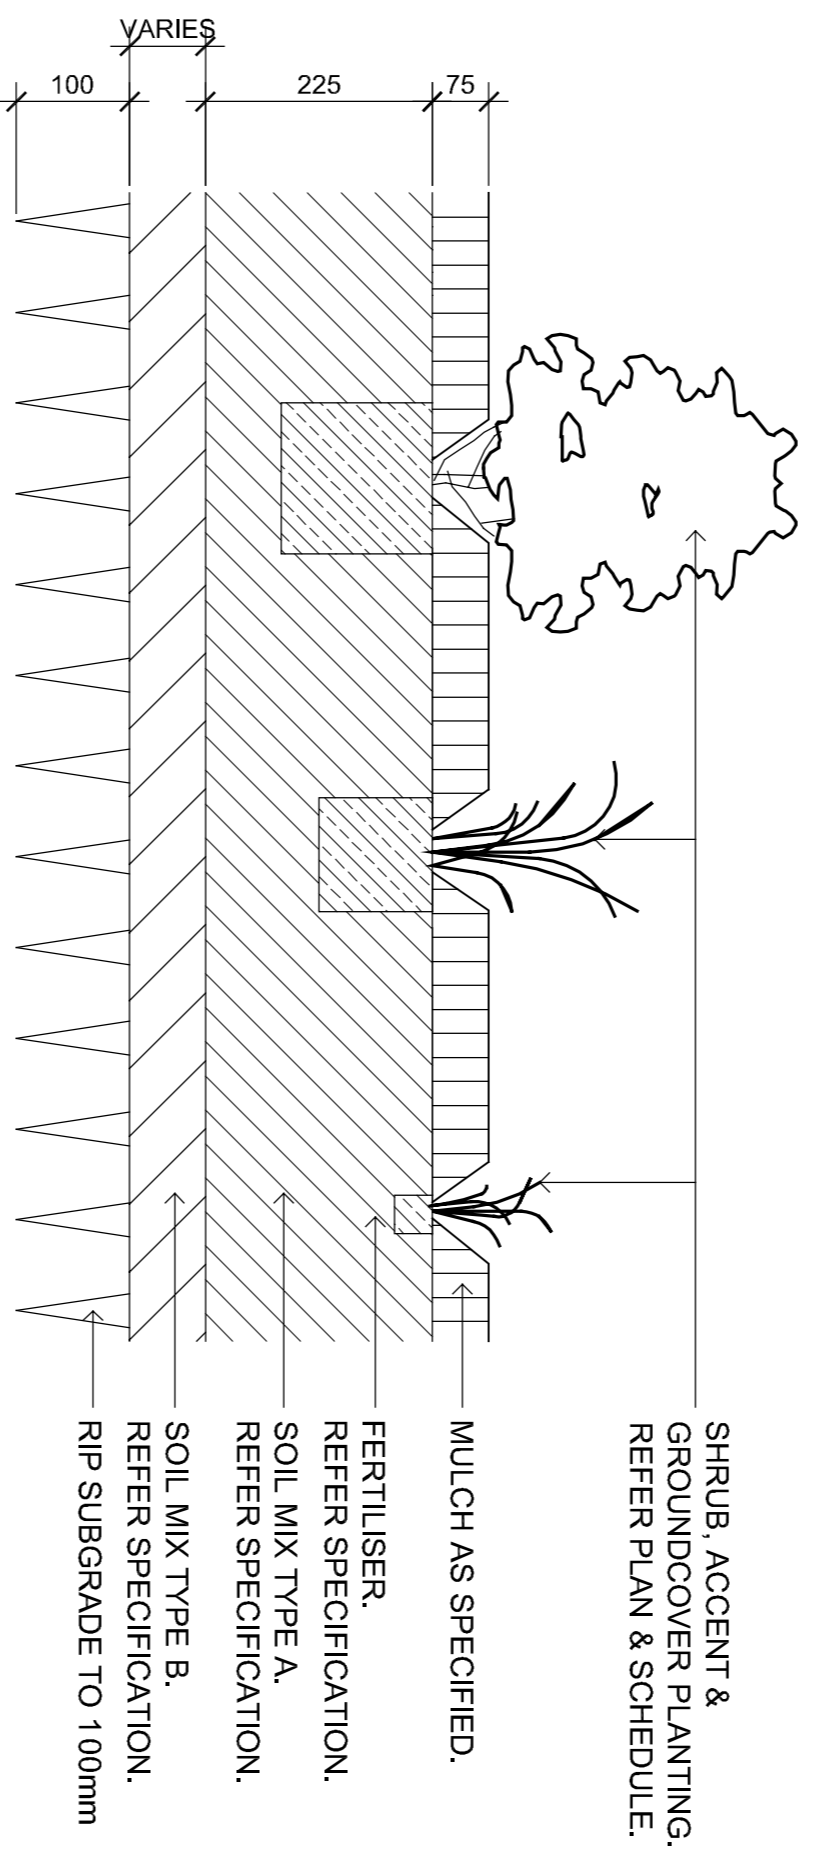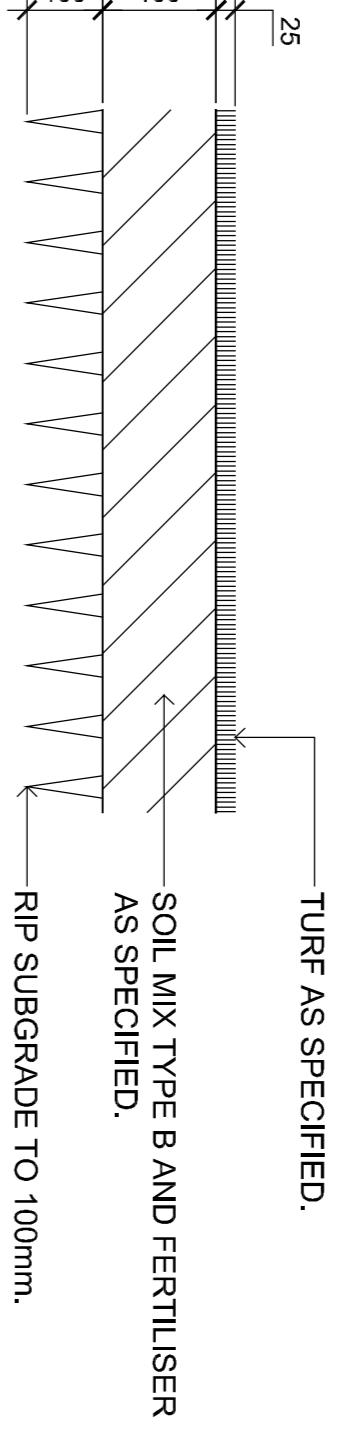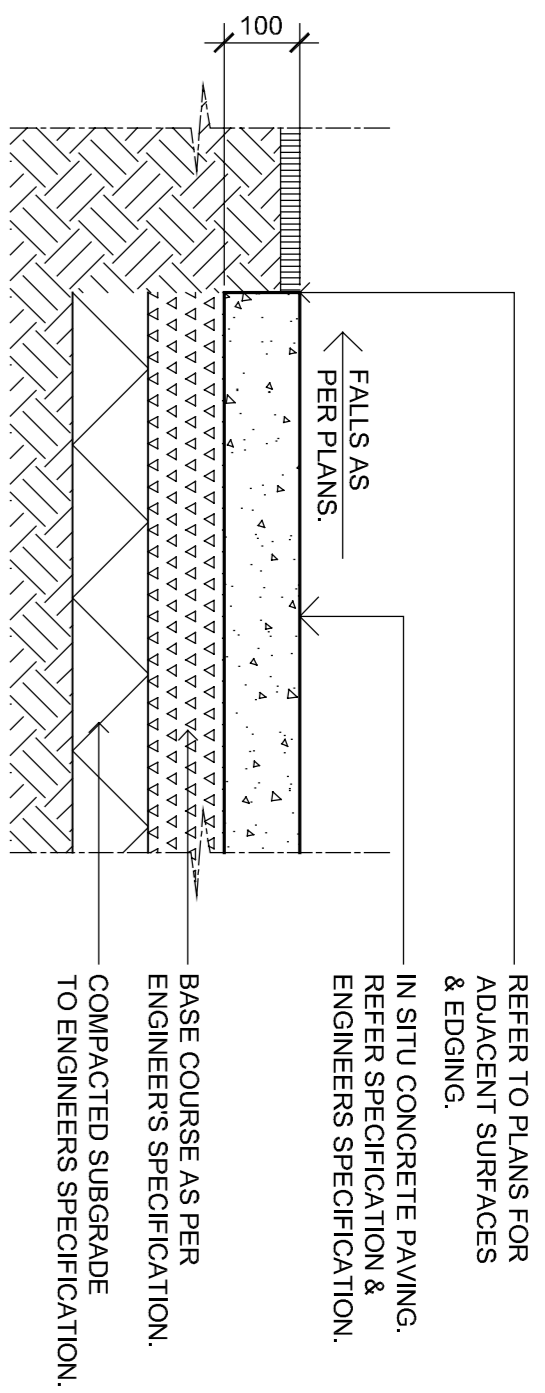

Client:
 Goodman Property

Project:
 METCASH
 Bungaribee Industrial Estate

S I T E I M A G E

20 Bunkers Street
 Alexandria NSW 2015
 Australia
 Tel: (61 2) 9698 2899
 Fax: (61 2) 9698 2877
 Web: www.siteimage.com.au
 Site Image (NSW) Pty Ltd
 ABN 44 491 282 289

PRELIMINARY

Landscape Architects

Drawing Name:
 Landscape Details

Scale:
 SS10-2226

DGS Number:
 501

Issue:
 B