


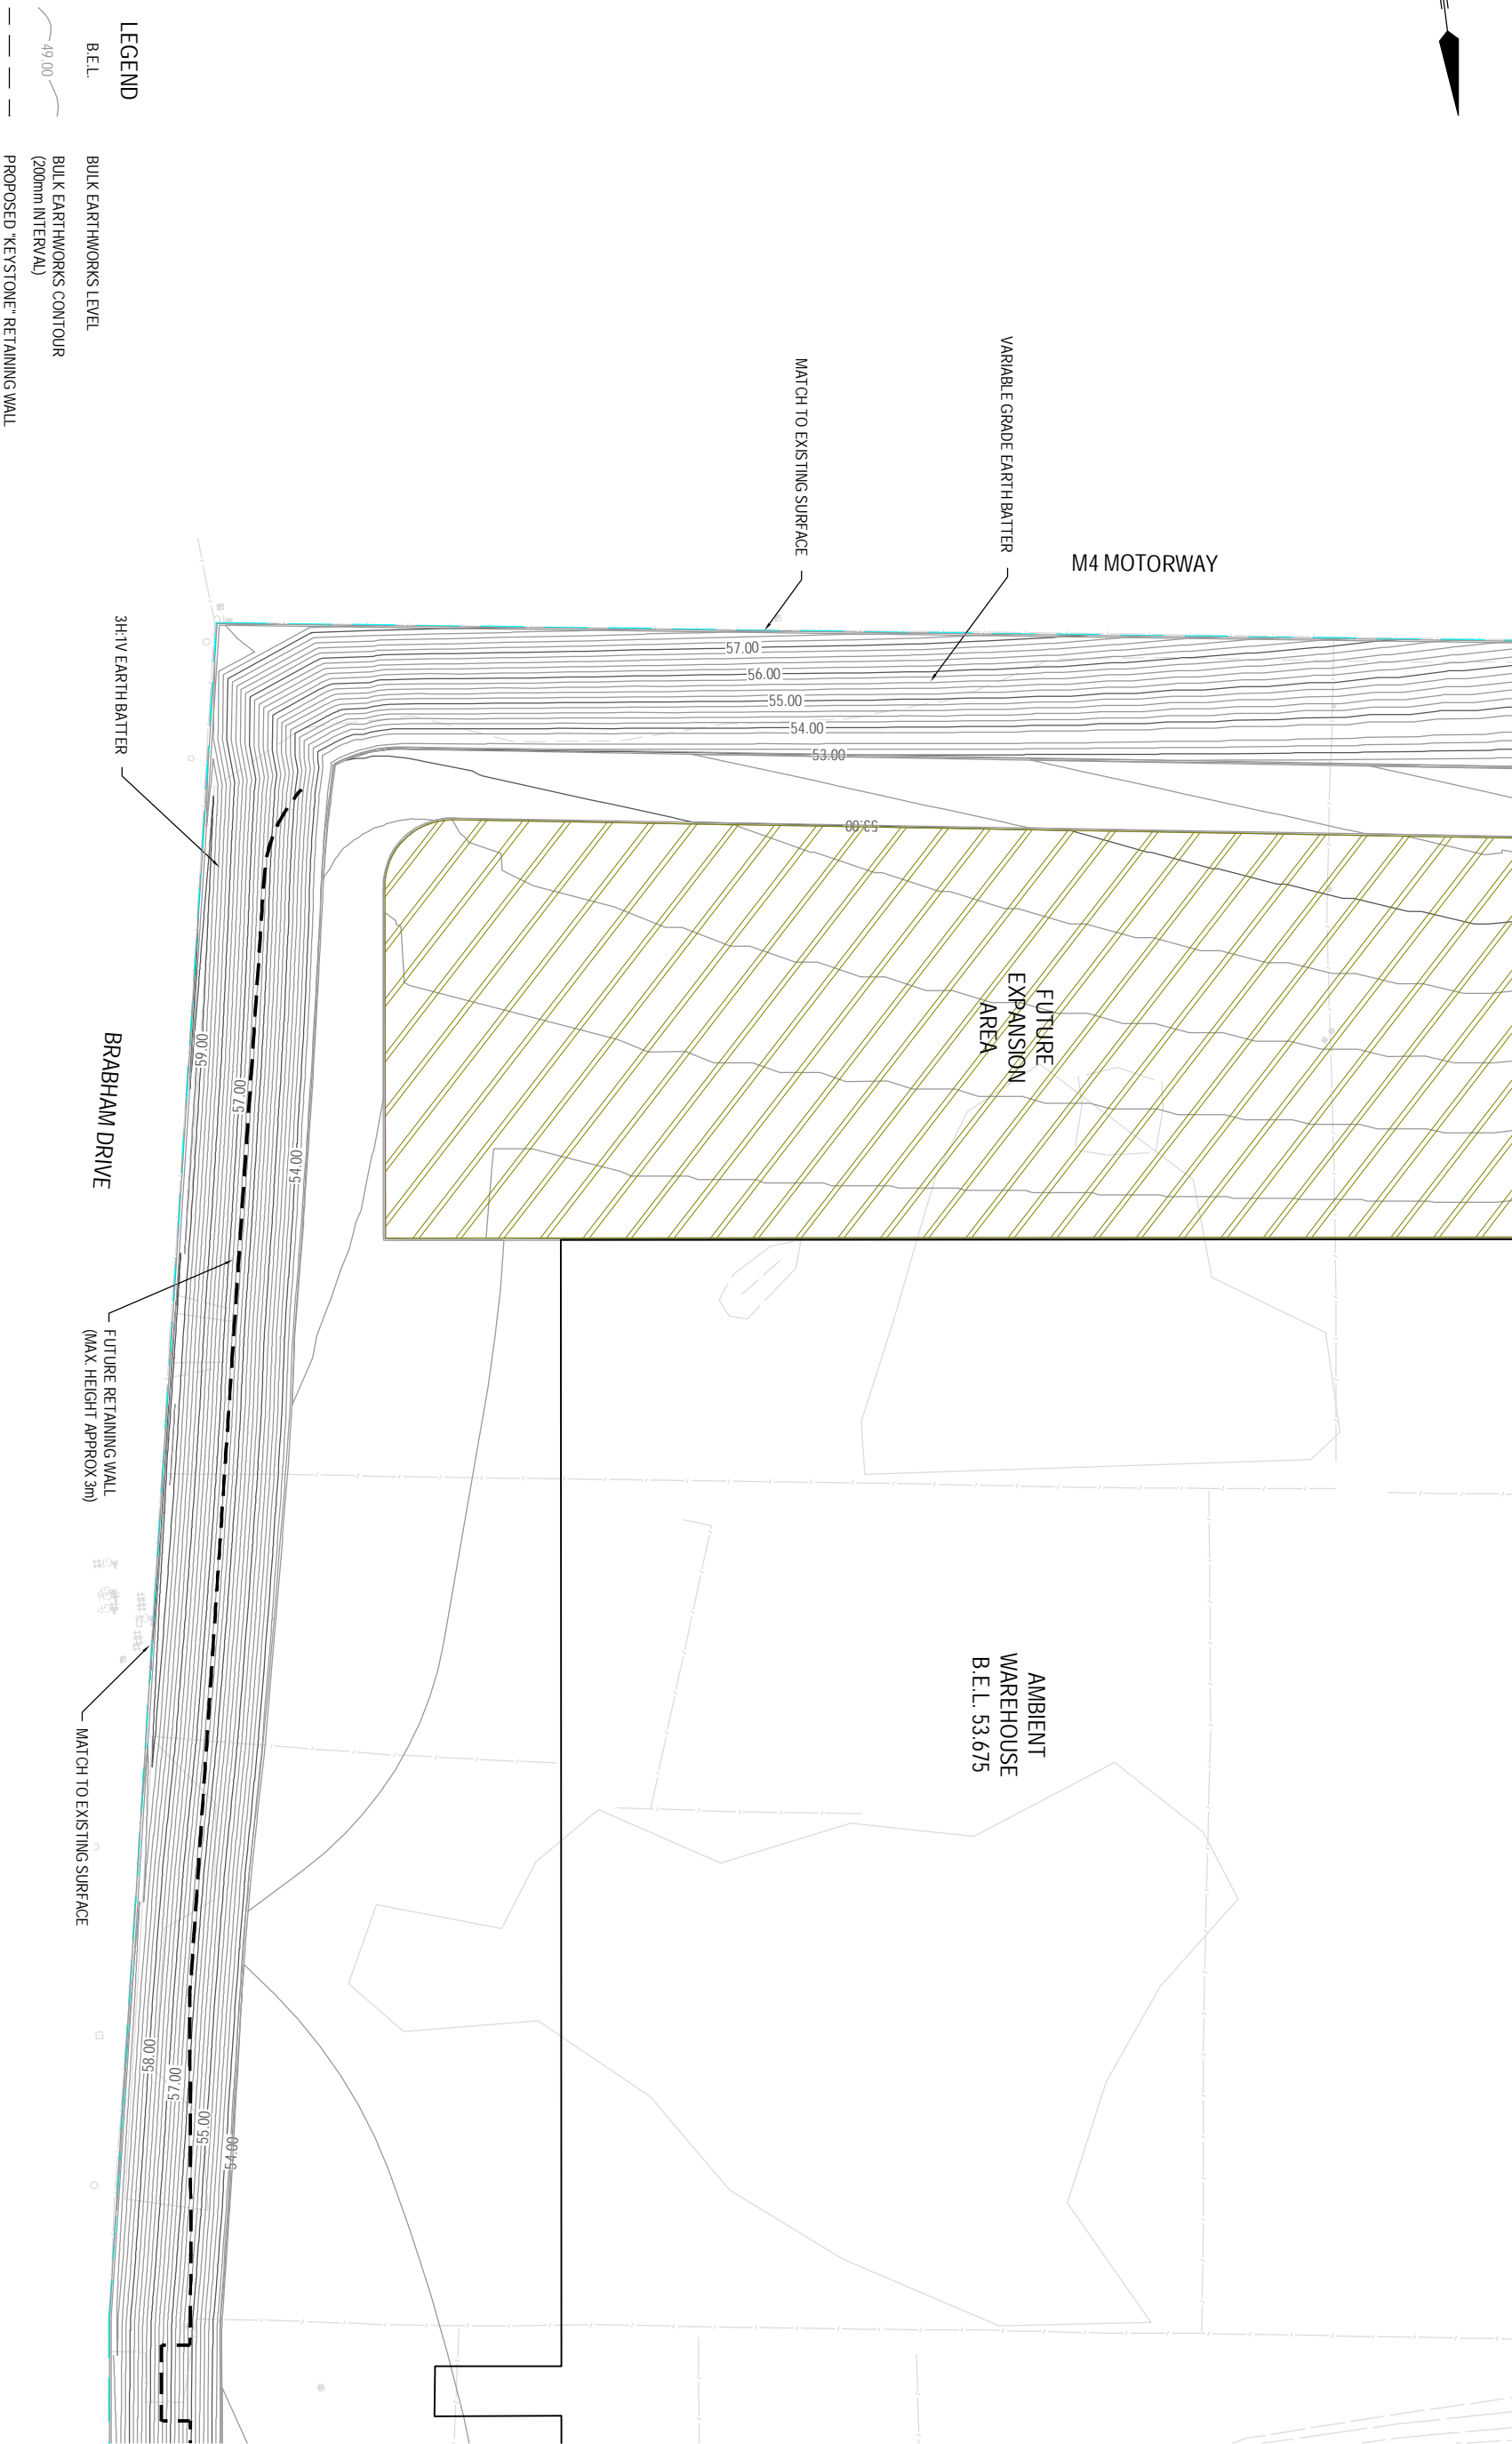


FOR CONTINUATION REFER TO DRAWING No. 21-18115-C2011



FOR CONTINUATION REFER TO DRAWING No. 21-18115-C2014

**FOR APPROVAL**

No	Revision	Drawn	Checked	Approved	Date
A	ISSUED FOR APPROVAL	SA	FC	CM	06.08.10
Note: - Indicates signatures on original issue of drawing but revision of drawing					

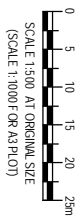

**CLIENTS | PEOPLE | PERFORMANCE**

Level 6, 20 Smith Street Parramatta NSW 2150 Australia  
 PO Box 788 Parramatta NSW 2124  
 T 61 2 8898 8800 F 61 2 8898 8810  
 E g/irma@ghd.com.au W www.ghd.com.au

<b>DO NOT SCALE</b>	Conditions of Use: This document may only be used by GHD's client (and any other person who for the purposes for which it was prepared and must not be used by any other person or for any other purpose.	
	Drawn TOG	Designed TOG
	Dating Check	Design Check
	Approved Date	
	Scale AS SHOWN	This Drawing must not be signed as Approved unless signed as Approved

Client **GOODMAN BUNGARRIBEE INDUSTRIAL ESTATE**

Project **METCASH CONCEPT BULK EARTHWORKS DESIGN**

Title **BULK EARTHWORKS PLAN - SHEET 3 OF 4**

Original Size **A1**

Drawing No: **21-18115-C2013**

Rev: **A**