


BULK EARTHWORKS LONGITUDINAL SECTION "A"
 HORIZ 1:1000 VERT 1:100

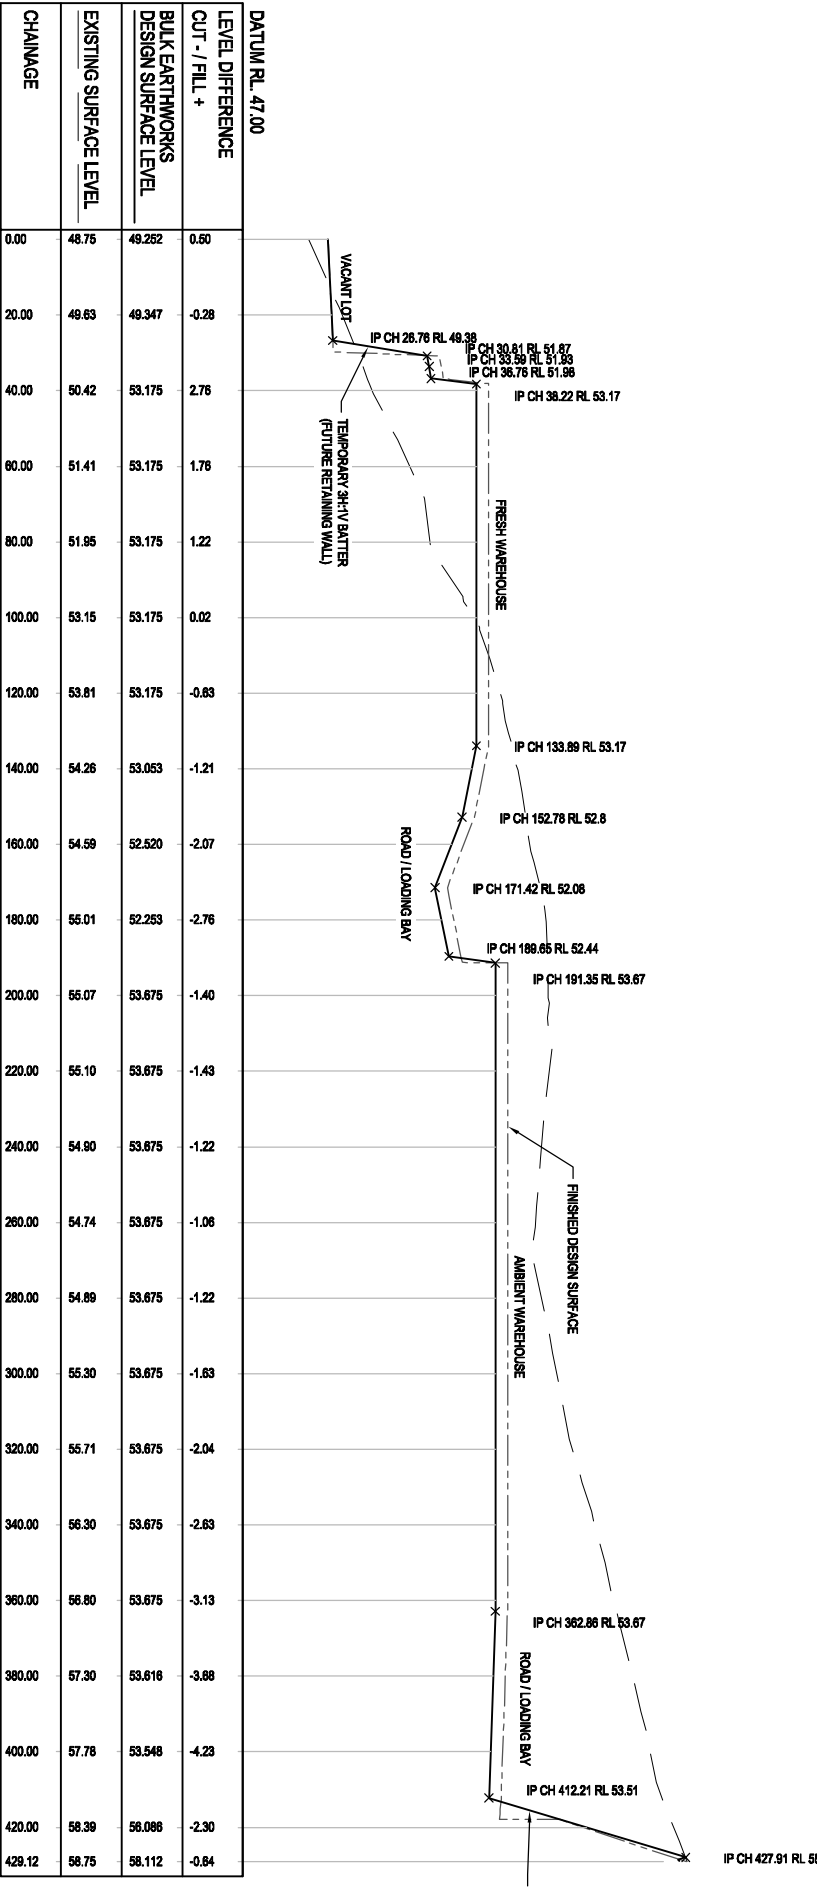

BULK EARTHWORKS LONGITUDINAL SECTION "B"
 HORIZ 1:1000 VERT 1:100

ISSUED FOR APPROVAL SA FC CM 06.09.10 SA FC CM 06.09.10		VERTICAL 1:100 AT ORIGINAL SIZE HORIZONTAL 1:1000 AT ORIGINAL SIZE (SCALE 1:12000H : 1200V FOR A3 RLOT)	
DO NOT SCALE		Drawn TCG Dating Checked Approved Date	Design TCG Design Check This Drawing must not be signed as Approved unless signed as Approved
Conditions of Use: This document may only be used by GHD's client (and any other person who has been authorised in writing by GHD) for the purposes for which it was prepared and must not be used by any other person or for any other purposes.		Client GOODMAN BUNGARIBEE INDUSTRIAL ESTATE Project METCASH CONCEPT BULK EARTHWORKS DESIGN LONGITUDINAL SECTIONS - SHEET 1 OF 2 Drawing No: 21-18115-C2021	Original Size A1 Rev: A

FOR APPROVAL