


BULK EARTHWORKS LONGITUDINAL SECTION 'C'

HORZ 1:1000 VERT 1:100

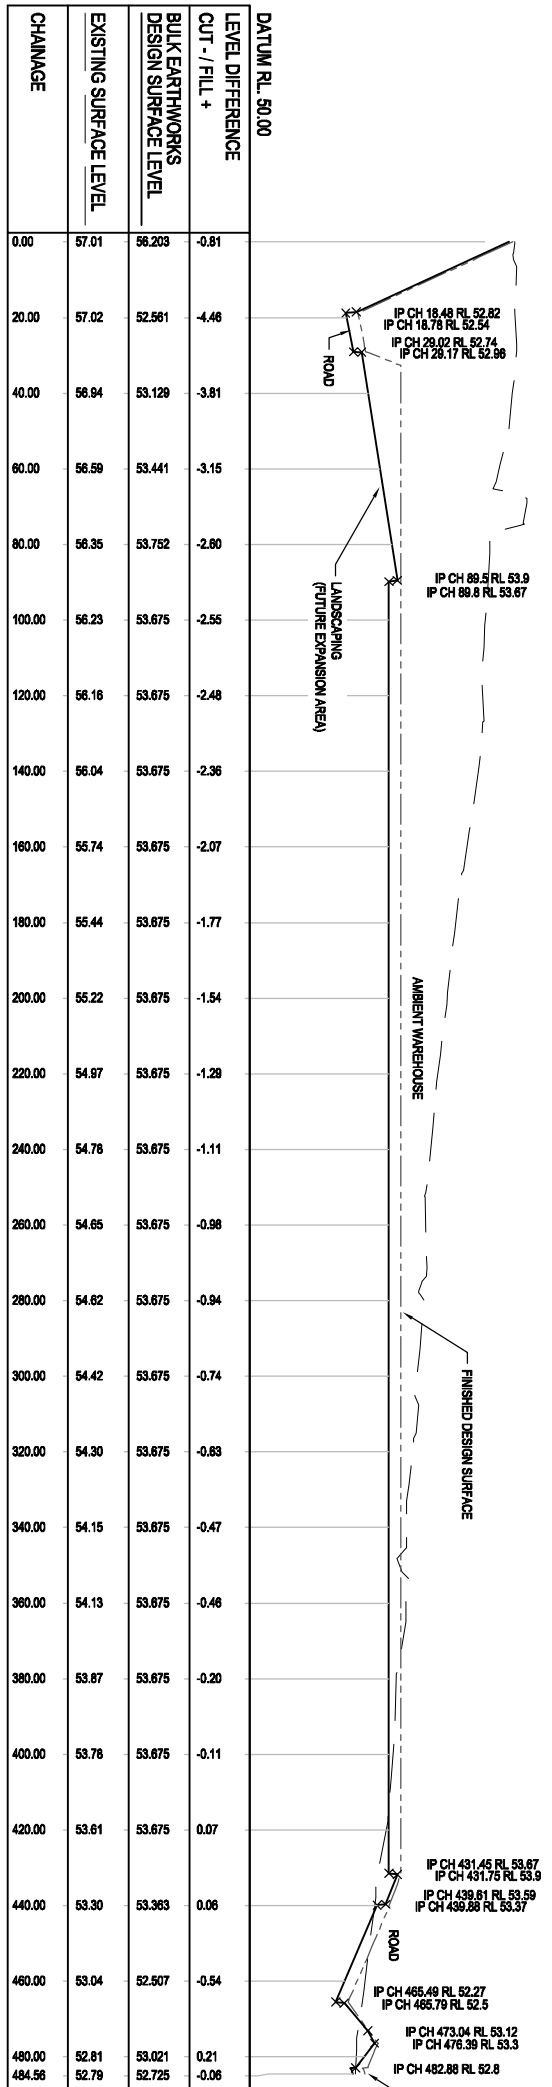

BULK EARTHWORKS LONGITUDINAL SECTION 'D'

HORZ 1:1000 VERT 1:100

Port Date: 6 September 2020 - 5:41 PM Plotted By: Matthew B Pelton/Schw/GHD/AV

Client: **GOODMAN BUNGARIBEE INDUSTRIAL ESTATE**

Project: **METCASH CONCEPT BULK EARTHWORKS DESIGN**

Title: **LONGITUDINAL SECTIONS - SHEET 2 OF 2**

Drawing No: **21-18115-C2022**

Rev: **A**

Scale: **AS SHOWN**

Client: **GOODMAN BUNGARIBEE INDUSTRIAL ESTATE**

Project: **METCASH CONCEPT BULK EARTHWORKS DESIGN**

Title: **LONGITUDINAL SECTIONS - SHEET 2 OF 2**

Drawing No: **21-18115-C2022**

Rev: **A**

DO NOT SCALE

Drawn	TCG	Designed	TCG
Dating		Design	
Checked		Checked	
Approved		Checked	
Date			

Conditions of Use:
This document may only be used by GHD's client (and any other person who GHD's client has authorised) for the purposes for which it was prepared and must not be used for any other purpose or for any other purposes.

This Drawing must not be signed as Approved unless signed as Approved.

VERTICAL 1:100
AT ORIGINAL SIZE
HORIZONTAL 1:1000
AT ORIGINAL SIZE
(SCALE 1:12000H : 1200V FOR A3 PLOT)

Level 6, 20 Smith Street Parramatta NSW 2150 Australia
 PO Box 788 Parramatta NSW 2124
 T 61 2 8898 8800 F 61 2 8898 8810
 E g/rdm@ghd.com.au W www.ghd.com.au