




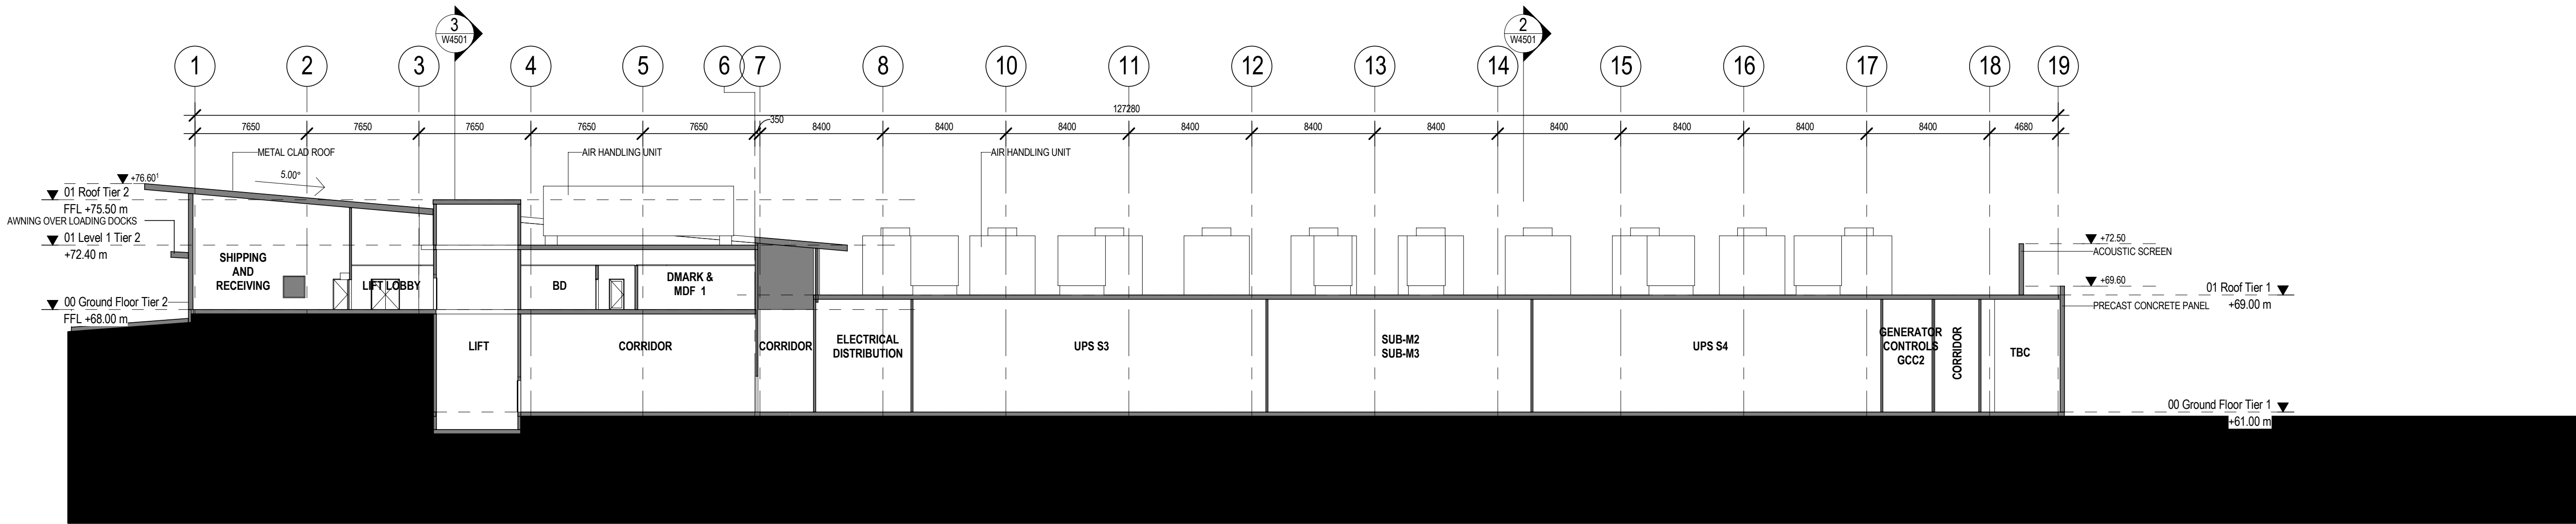

1 Proposed Section East - West
W2001 1 : 250

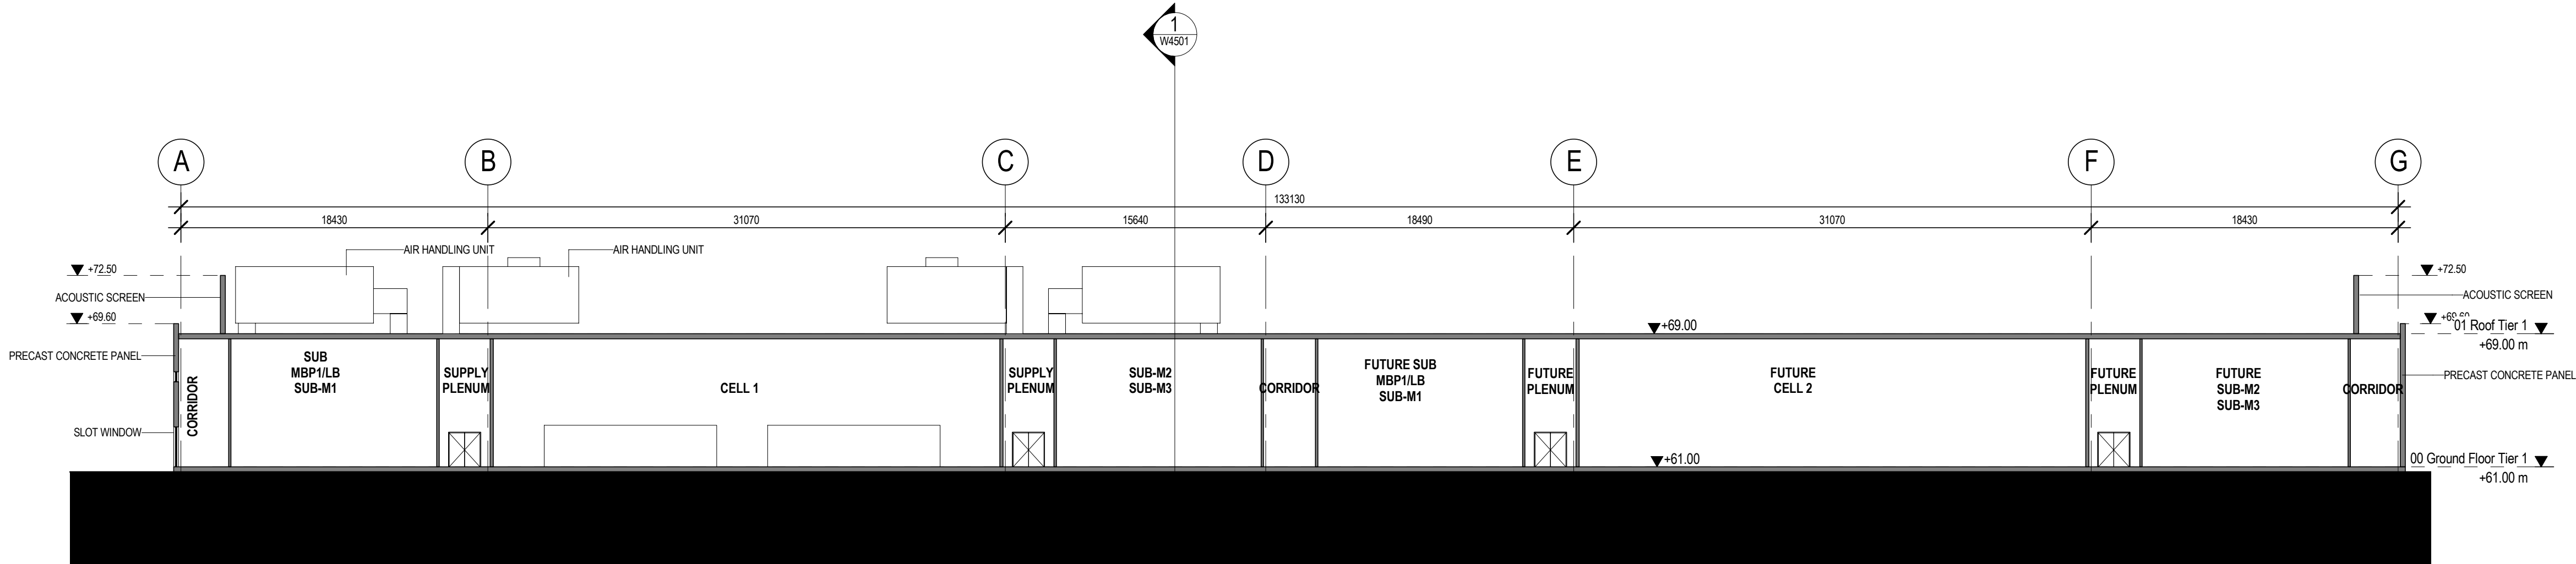

2 Proposed Section North South 1
W2001 1 : 250

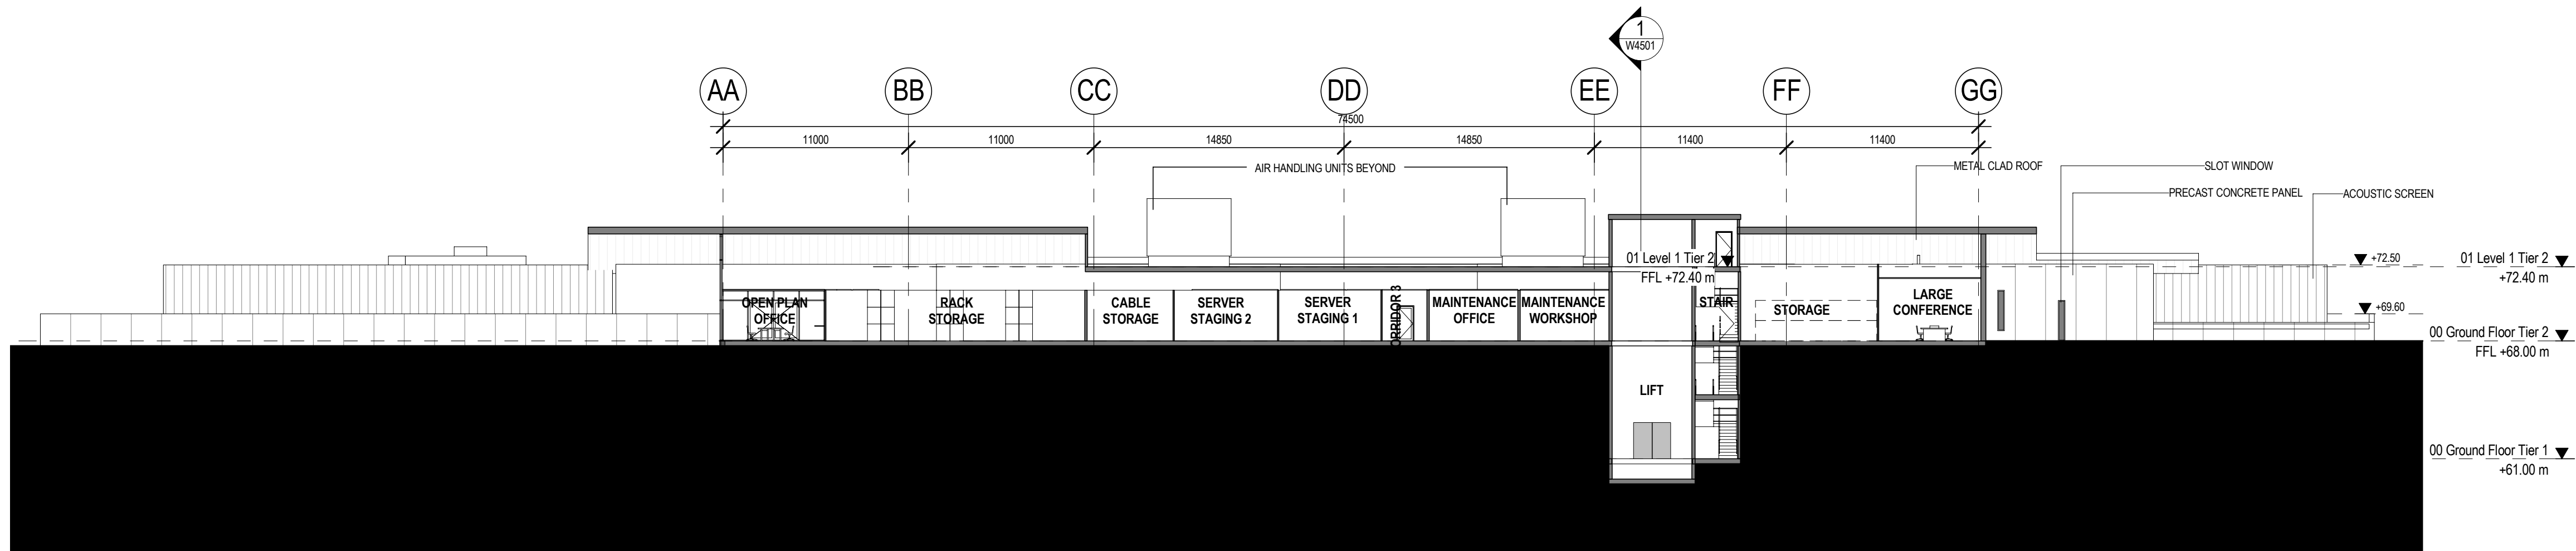

3 Proposed Section North South 2
W2001 1 : 250

PRELIMINARY

C	EA ISSUE	17/09/2010
B	FOR INFORMATION	02/09/2010
A	FOR INFORMATION	01/09/2010
Issue	Revision Description	Date

Project Management

Quantity Surveyor

TBC


BCA Consultant

TBC

Landscape Architect

TBC

Engineering
AECOM
Level 11, 44 Market Street, Sydney,
NSW 2000

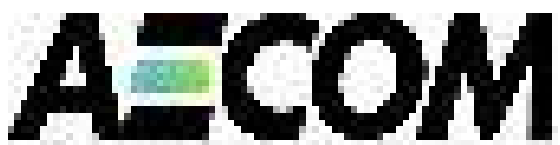

Client



HP Critical Facilities Services
303 Second St | Suite 500
South Tower San Francisco | CA 94107-6003

Architects

woodhead™

343 Pacific Highway
North Sydney NSW 2060
T +612 9964 9500
F +612 9964 9683
ABN 61 007 747 748
www.woodhead.com.au

Checked	Checker
Drawing Coordinated	
Drawing Director Approval	
Project Description	EC DATA CENTRE M7 BUSINESS HUB CAPICURE DRIVE EASTERN CREEK, NSW

Project Number
Drawing Title
10212102 AR
PROPOSED SECTIONS

Scale
1 : 250

Drawing Number	Issue
W4501	C