


Rev	Date	Amendment Description	By	Chk
A	13/10 2010	FOR APPROVAL	DG	
B	25/10 2010	FOR APPROVAL	DG	



Section A



Section B

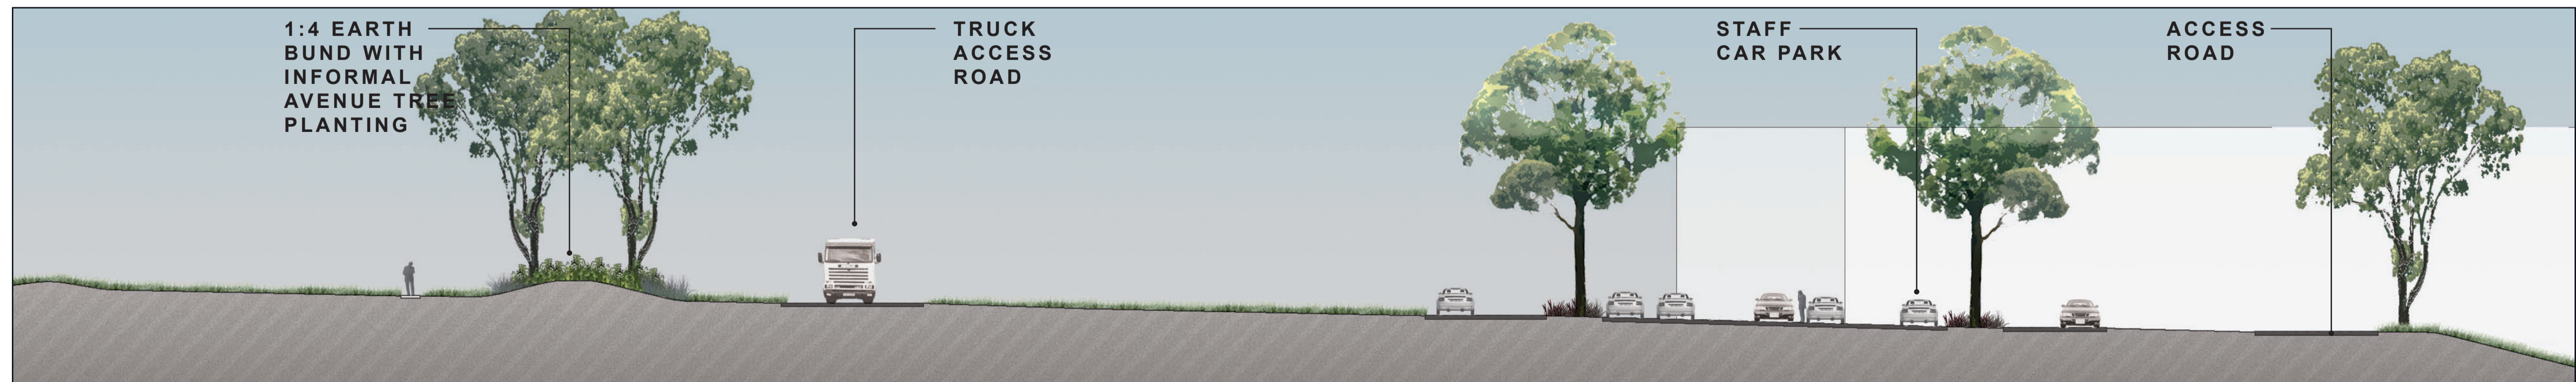

Section C

Scales

Client

HP Critical Facilities Services
303 Second St. | Suite 500
South Tower San Francisco | CA 94107-6003

Lead Consultant

AECOM Australia Pty Ltd A.B.N. 20 093 846 925

Architect

343 Pacific Highway
North Sydney NSW 2060
T +612 9964 9500
F +612 9964 9683
ABN 61 007 747 748
www.woodhead.com.au

Drawing Title
EASTERN CREEK DATA CENTRE
Landscape Plan - Sections

Scale @ A1	1:200	Checked
Date	25-10-2010	Approved
Drawn	DG	Verified
Project No.		Drawing No. LP02
Status		Revision B
Sheet No.	2 of 2	