



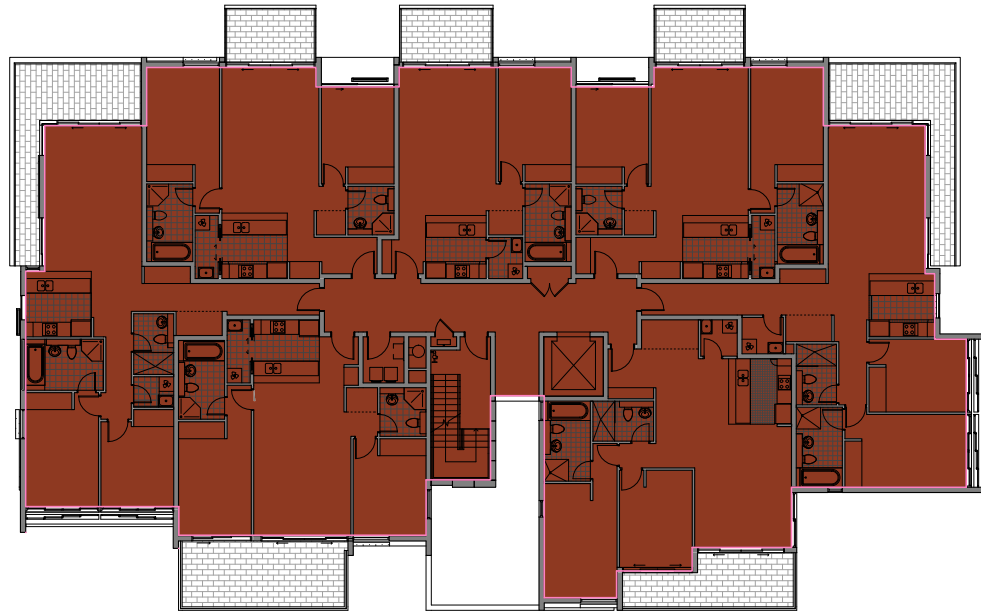

BUILDING 7
AREA = 671 SQM
AVERAGE INTERNAL PLAN DEPTH = $671/37.5 = 17.9\text{M}$

1 B7 TYPICAL FLOOR PLAN
1:100

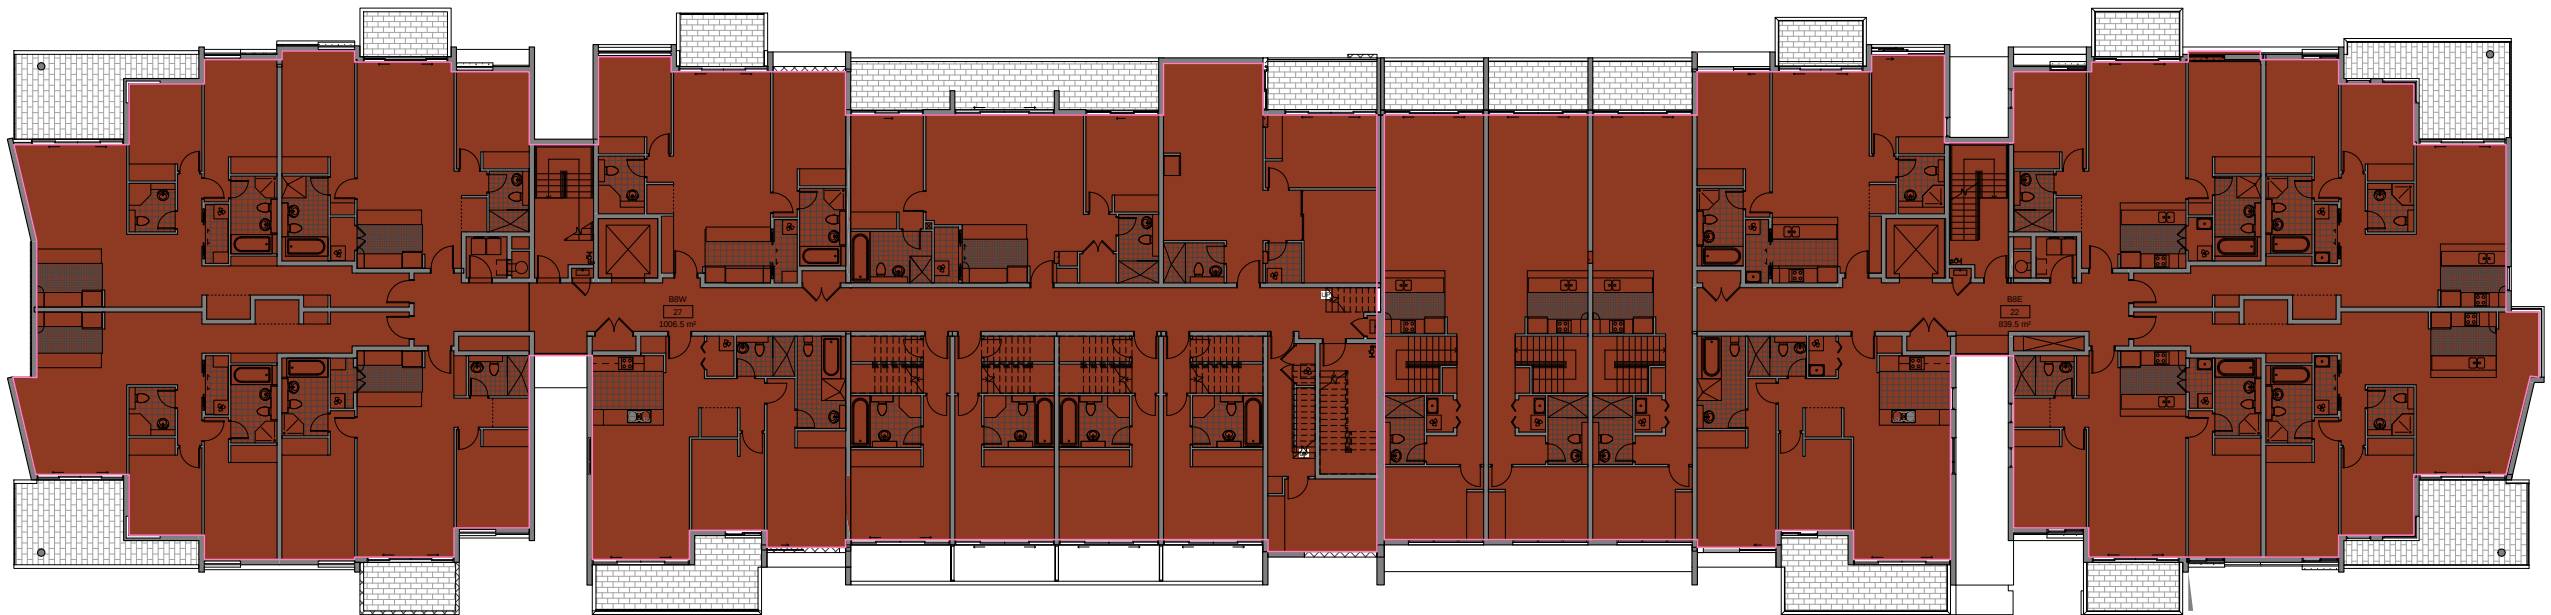

2 B8 TYPICAL FLOOR PLAN
1:100

BUILDING DEPTH STUDY

BUILDING 8
AREA = 1845 SQM
AVERAGE INTERNAL PLAN DEPTH = $1845/103 = 17.9\text{M}$

