




1 SECTION 01  
1:50

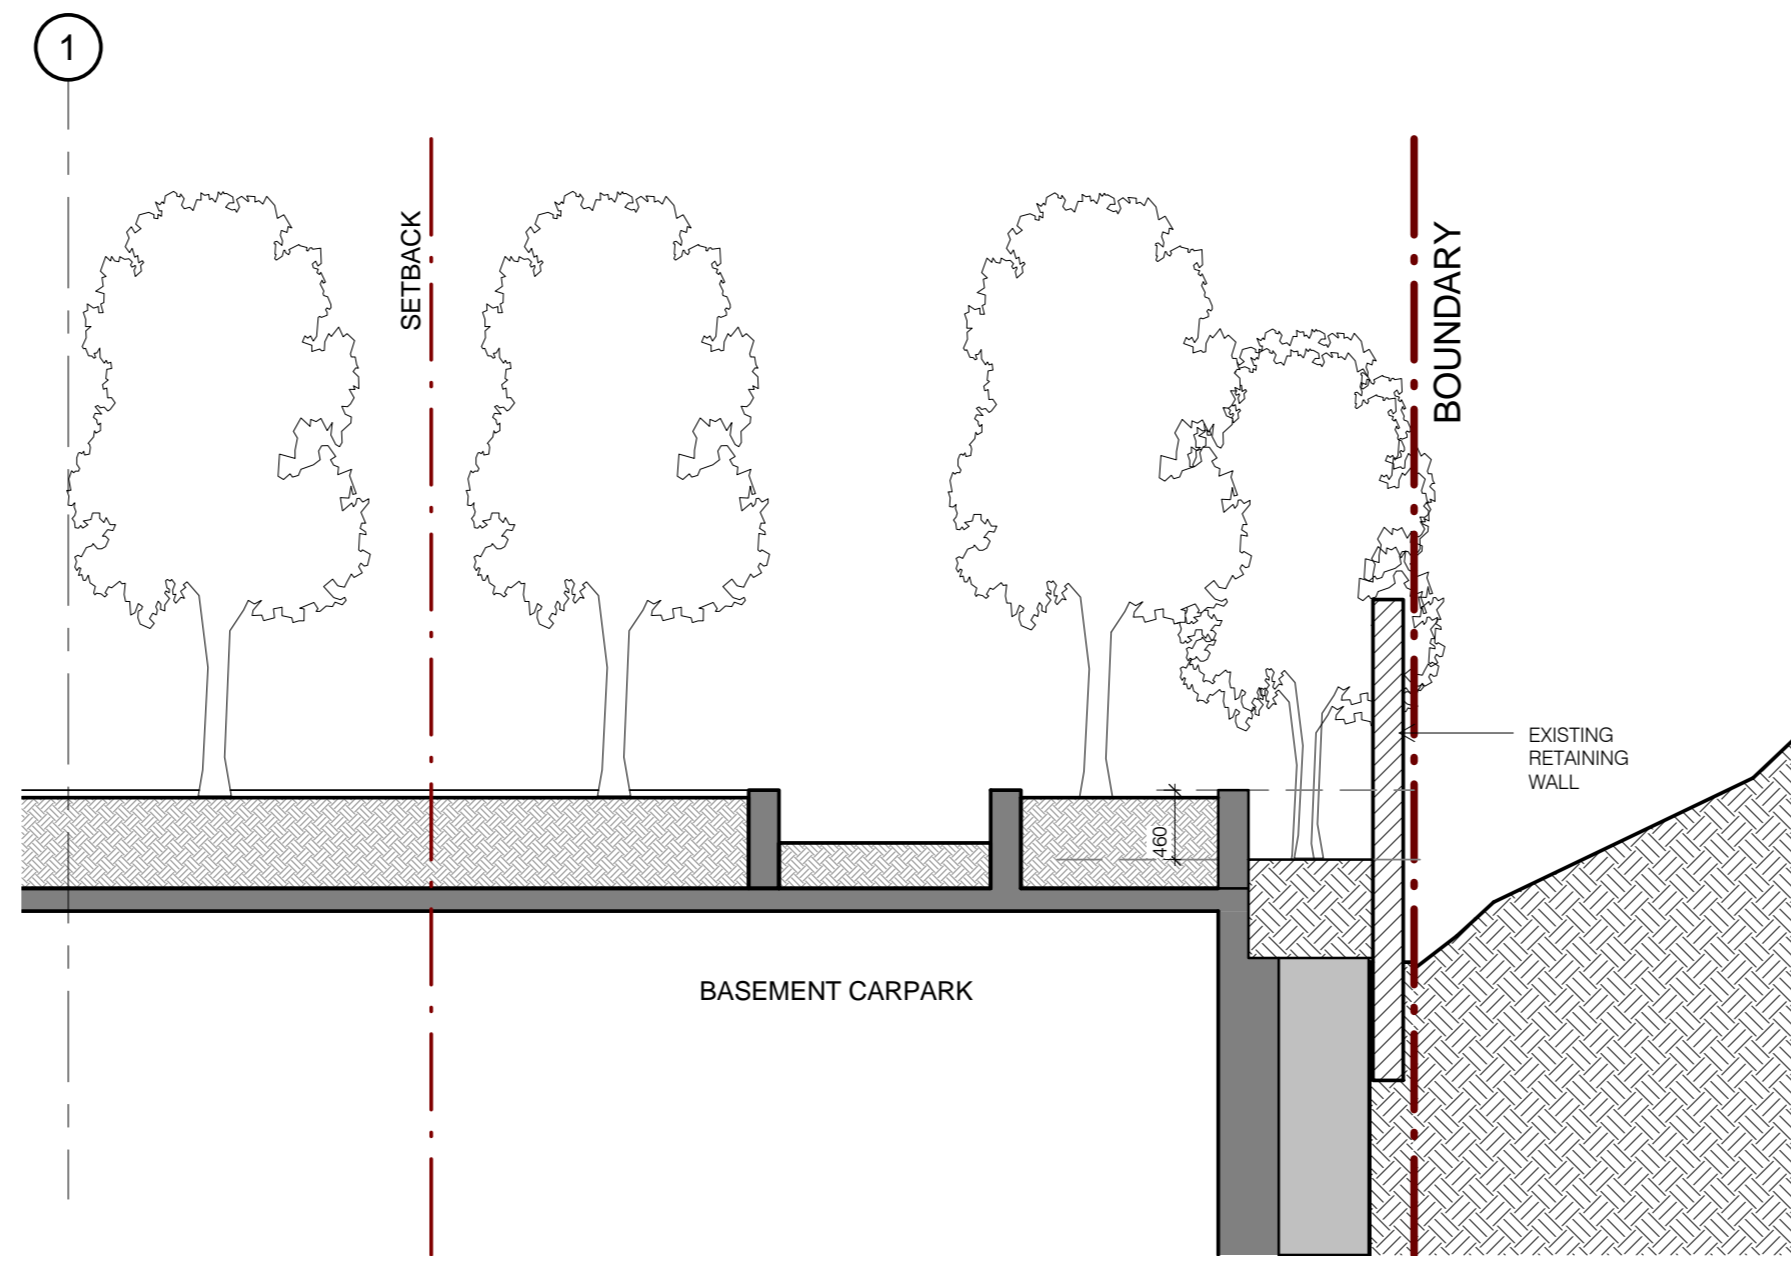


4 SECTION 04  
1:50

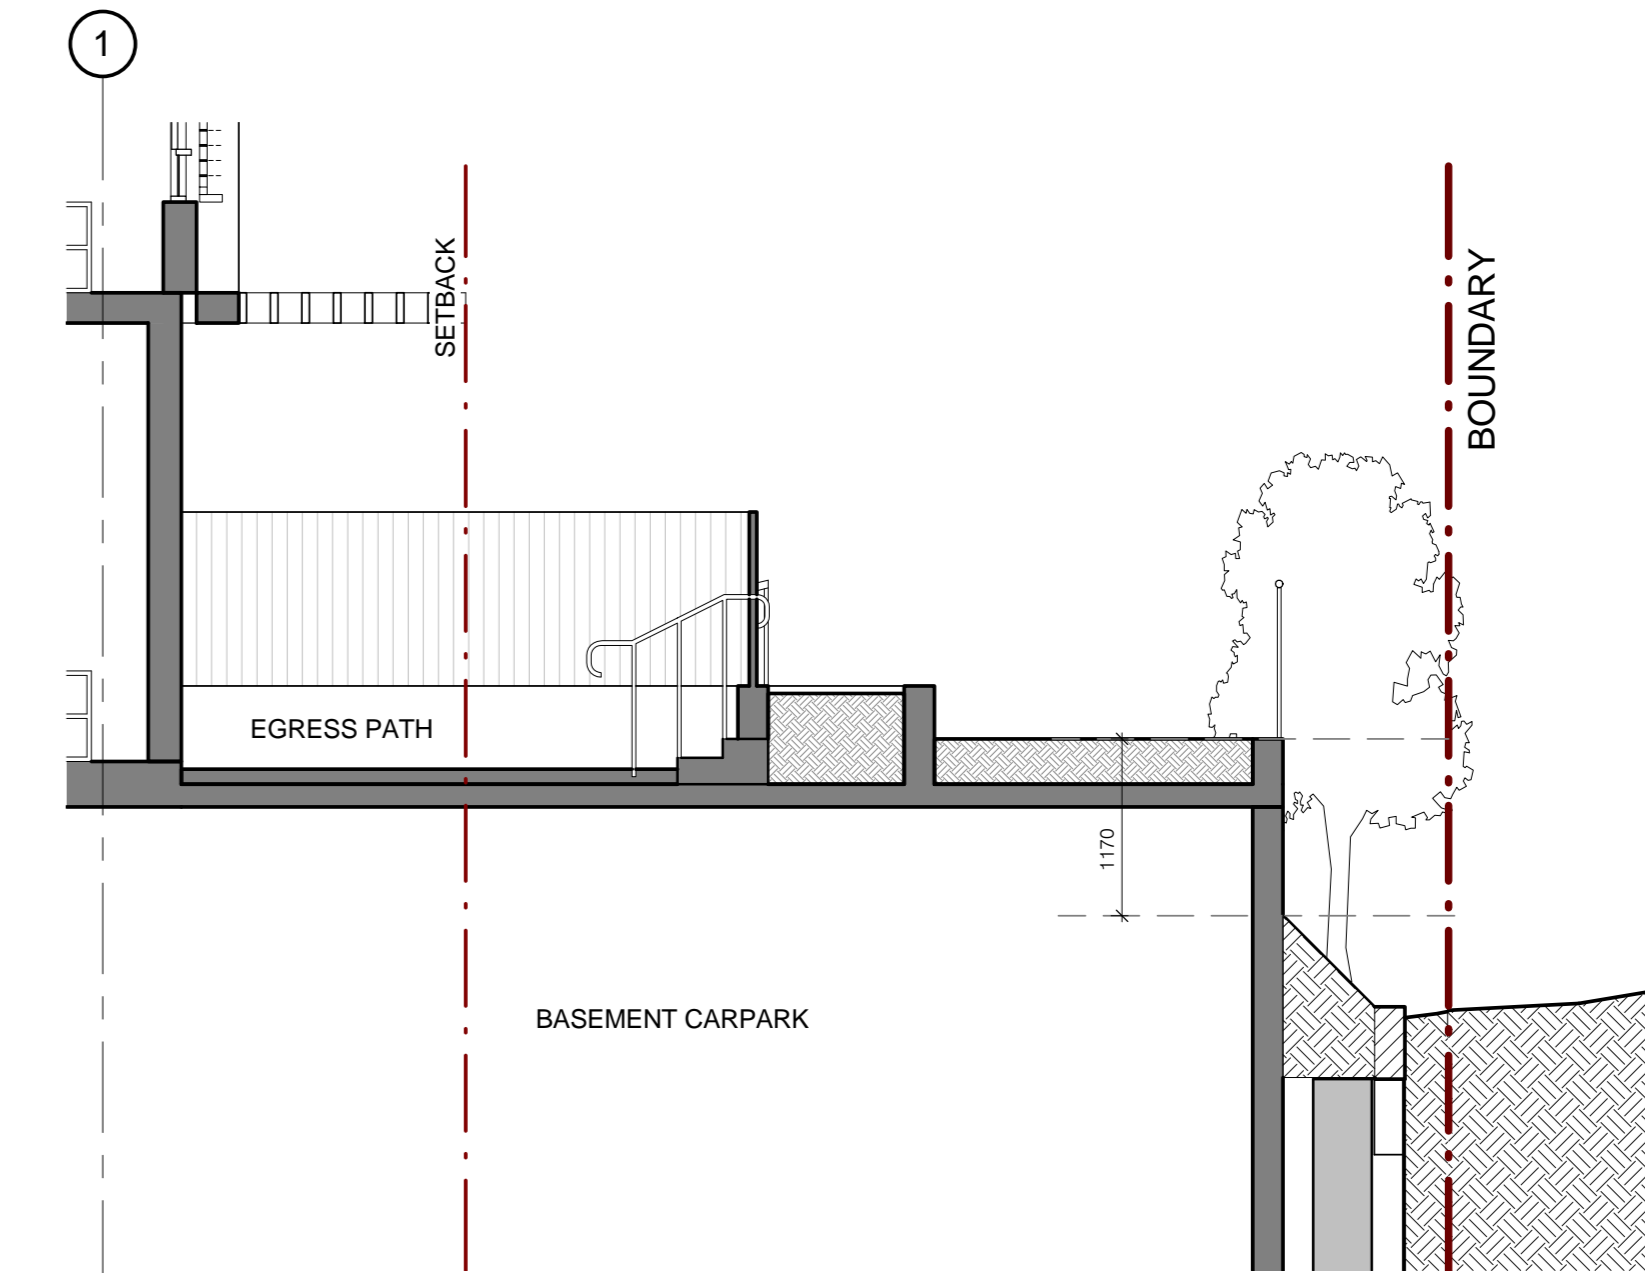


7 SECTION 07  
1:50

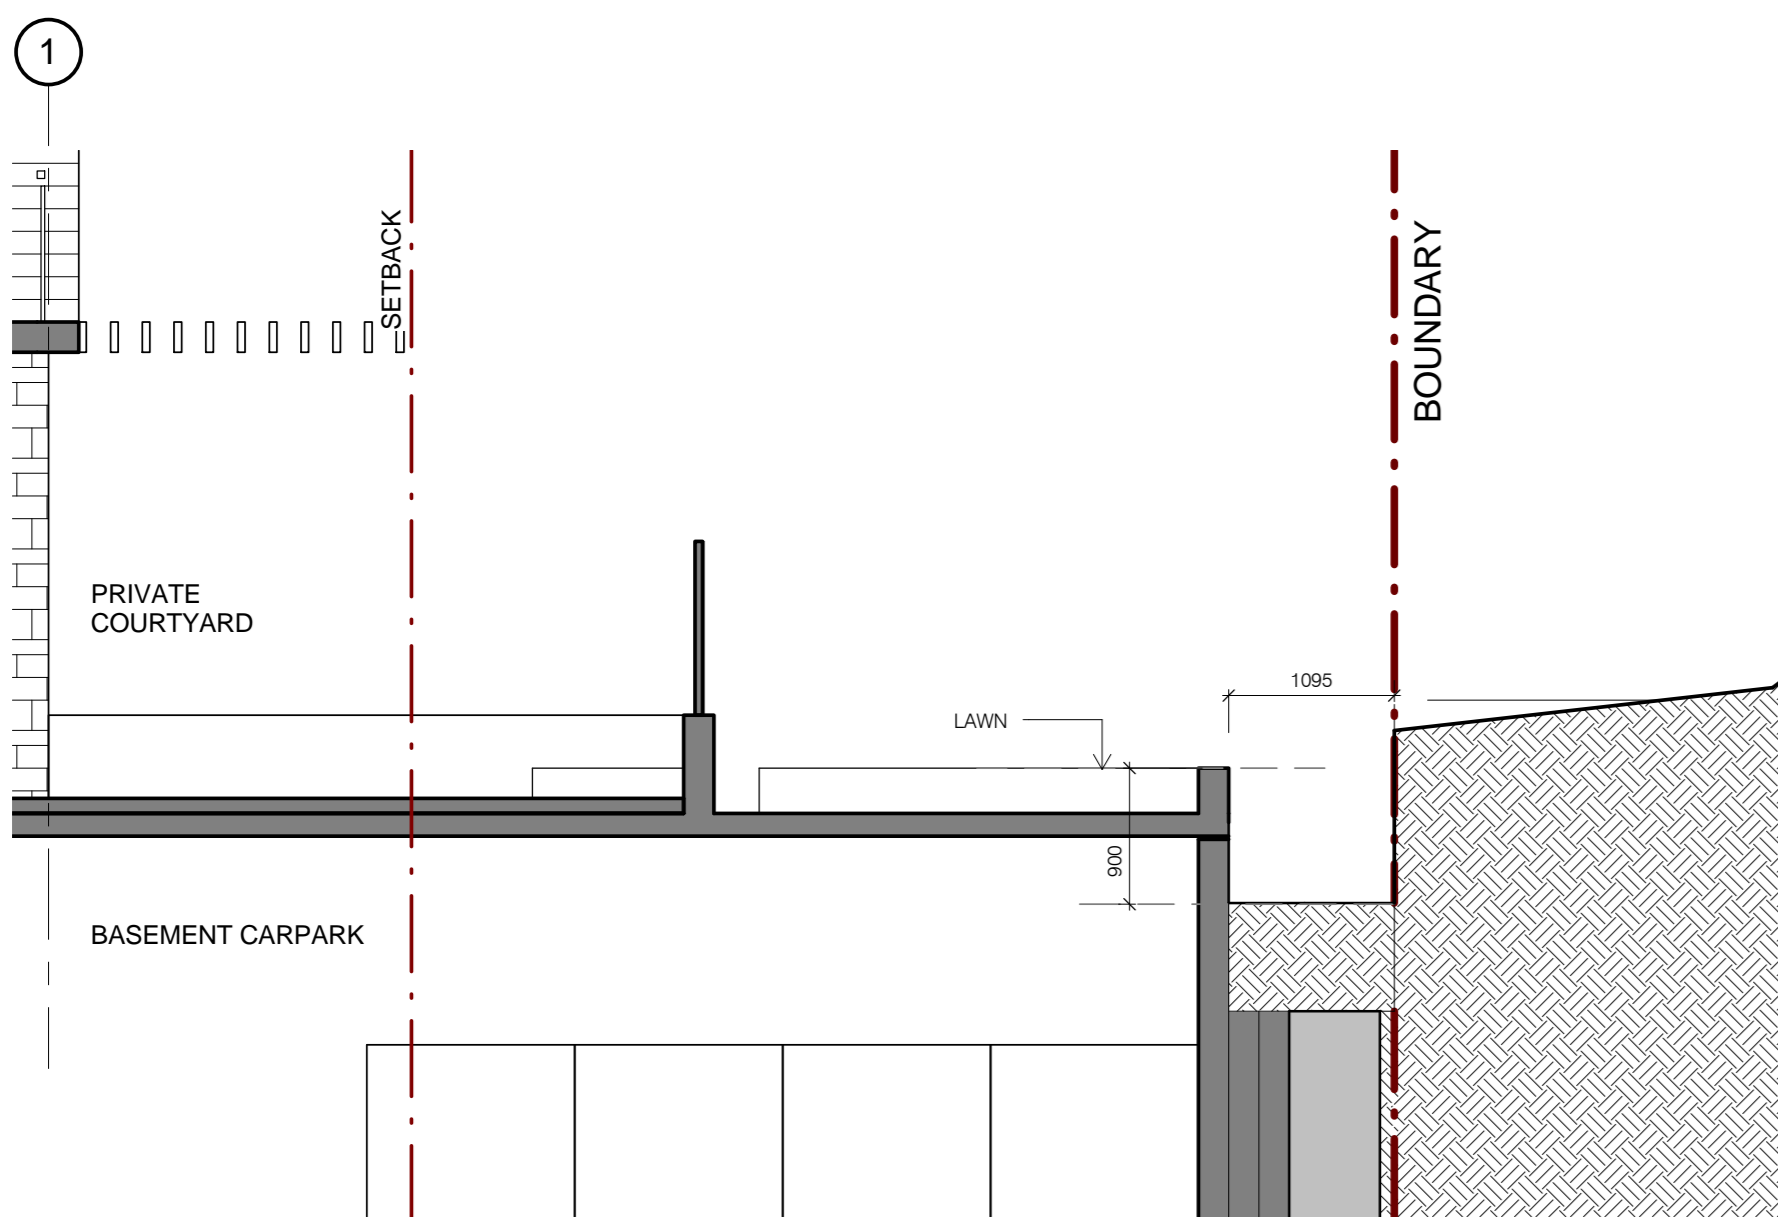


2 SECTION 02  
1:50

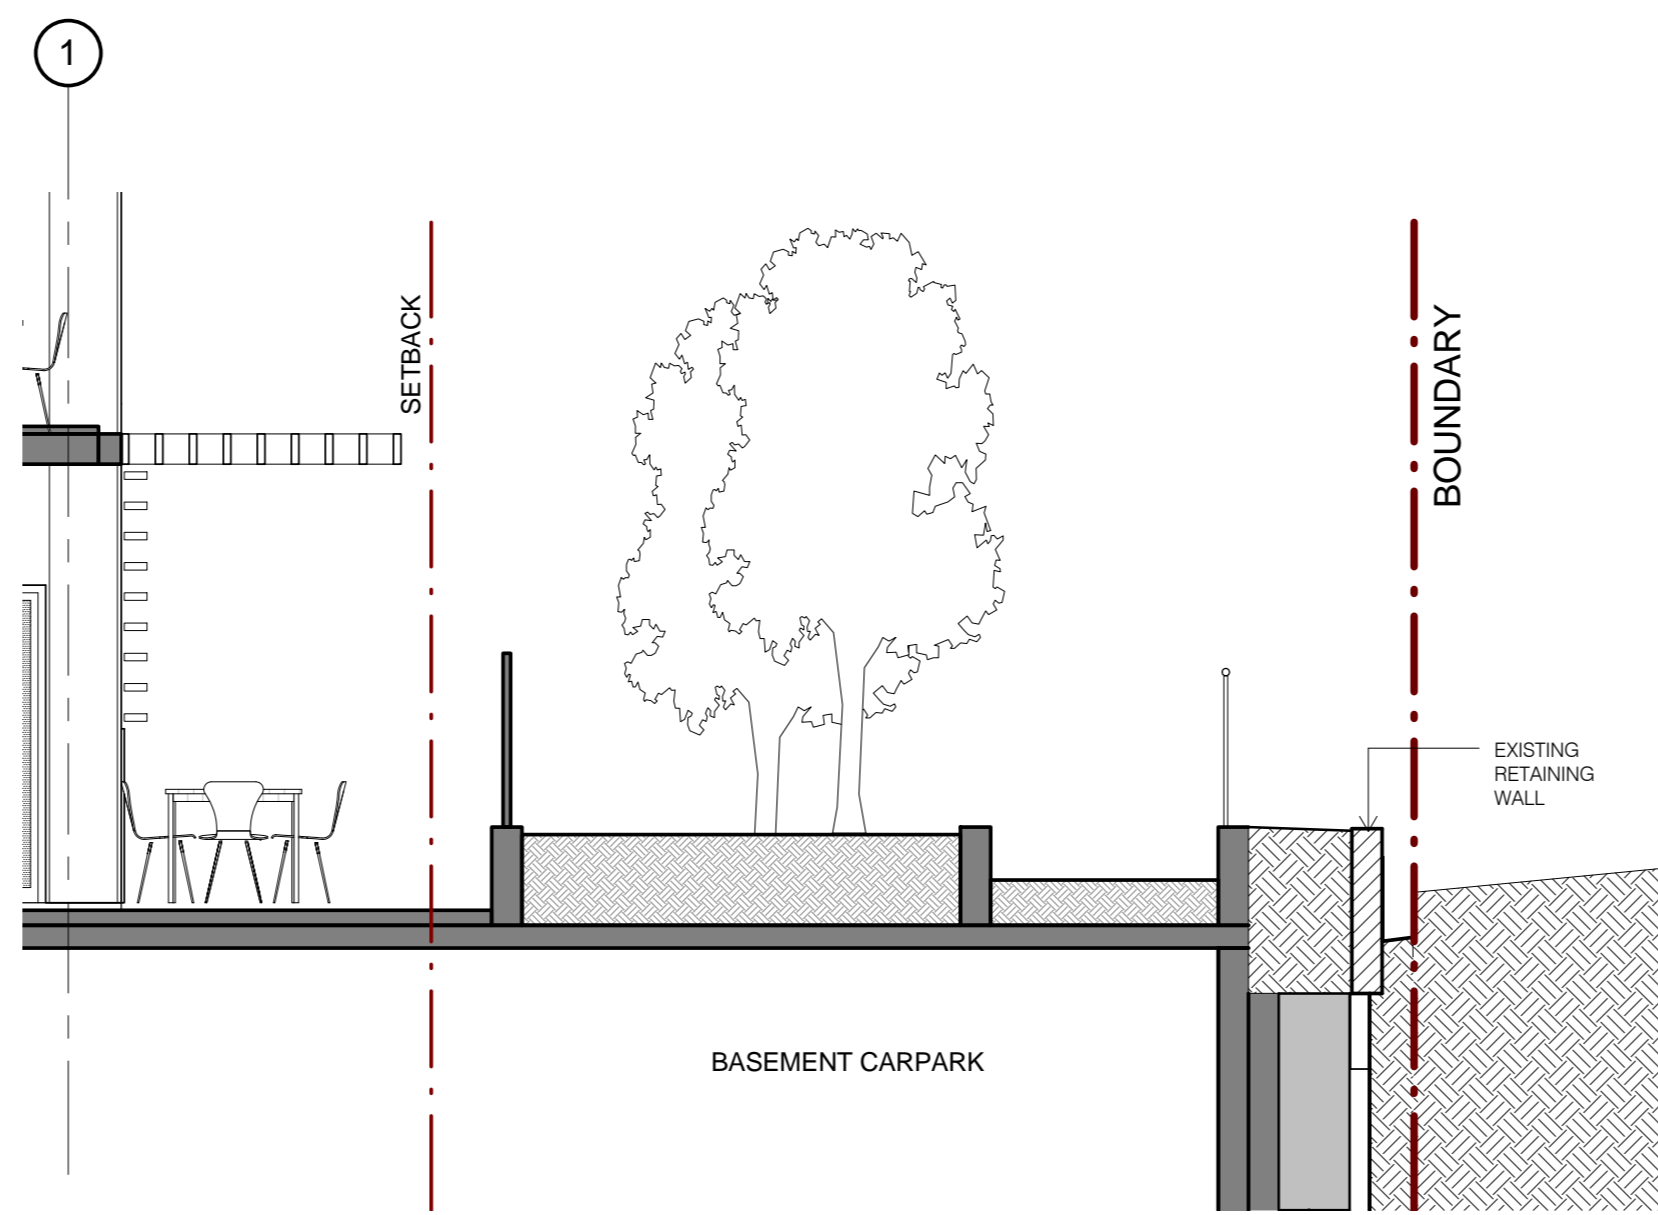


5 SECTION 05  
1:50

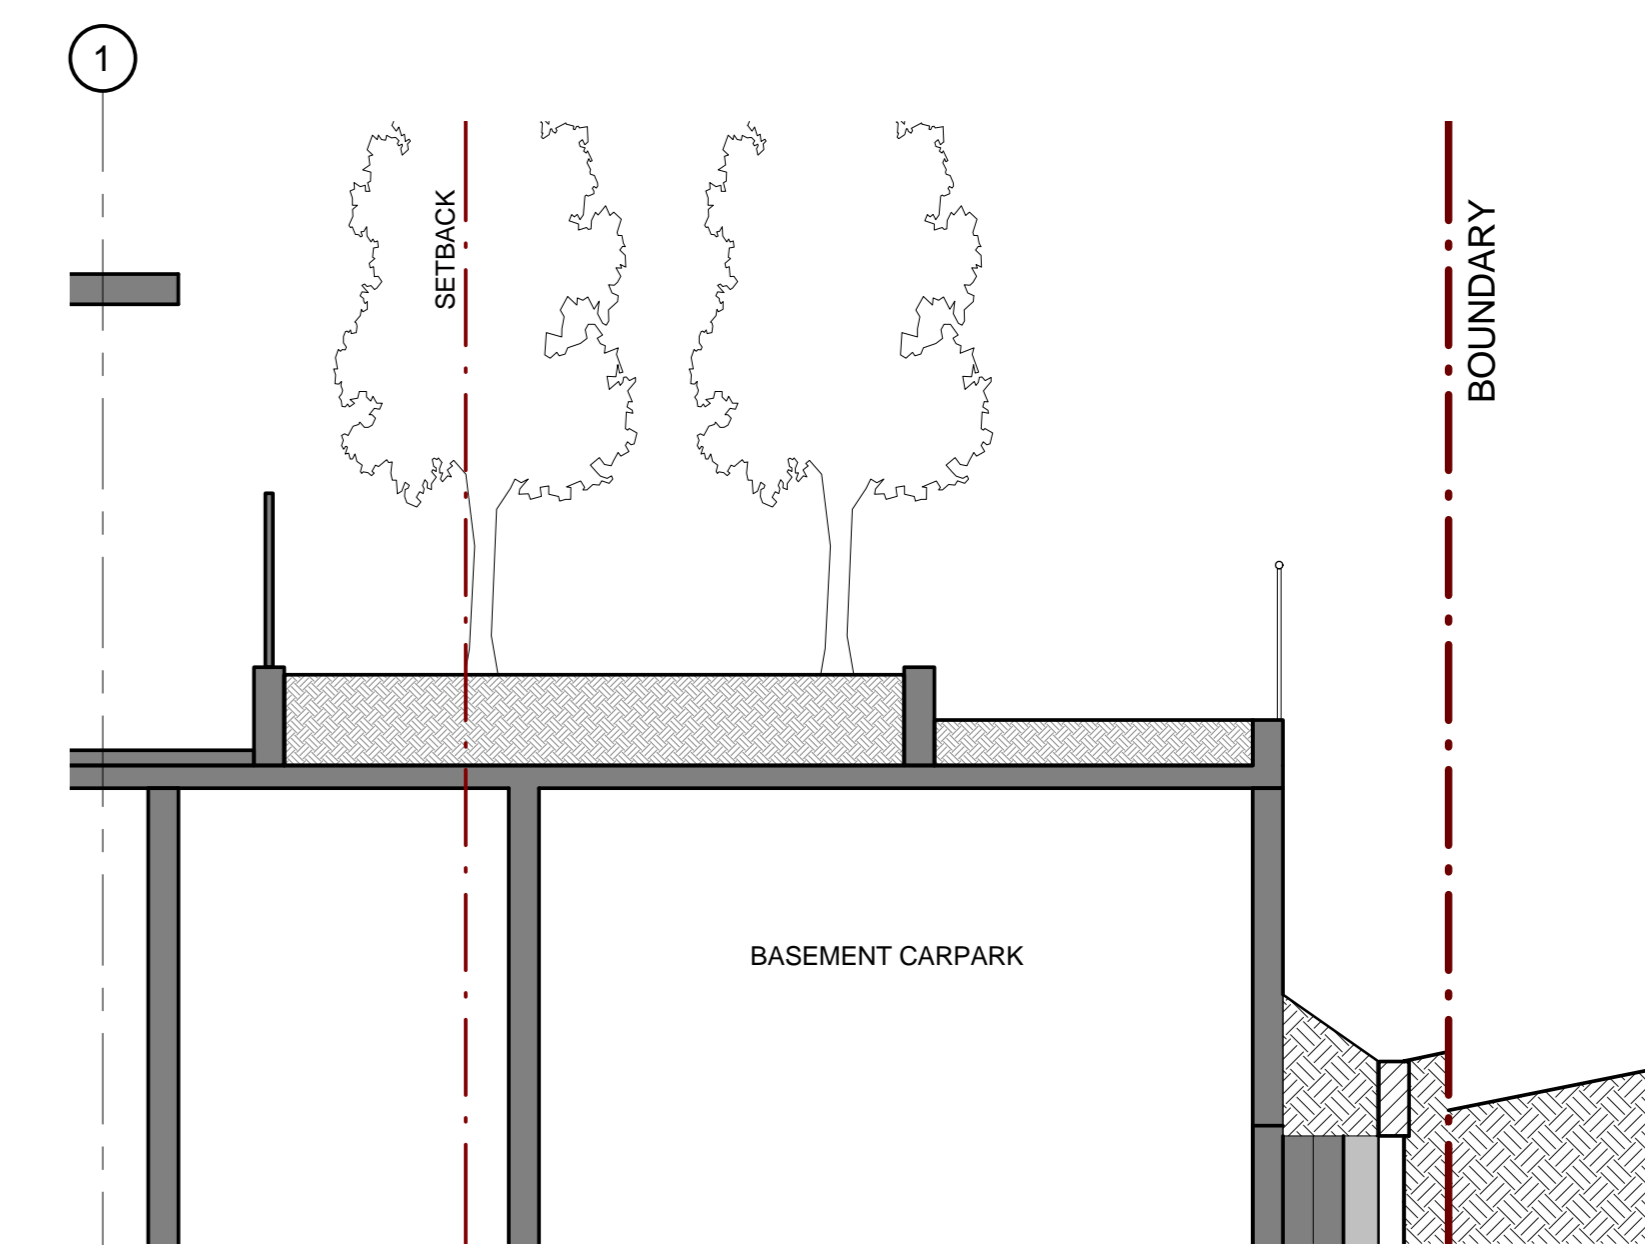

8 SECTION 08  
1:50

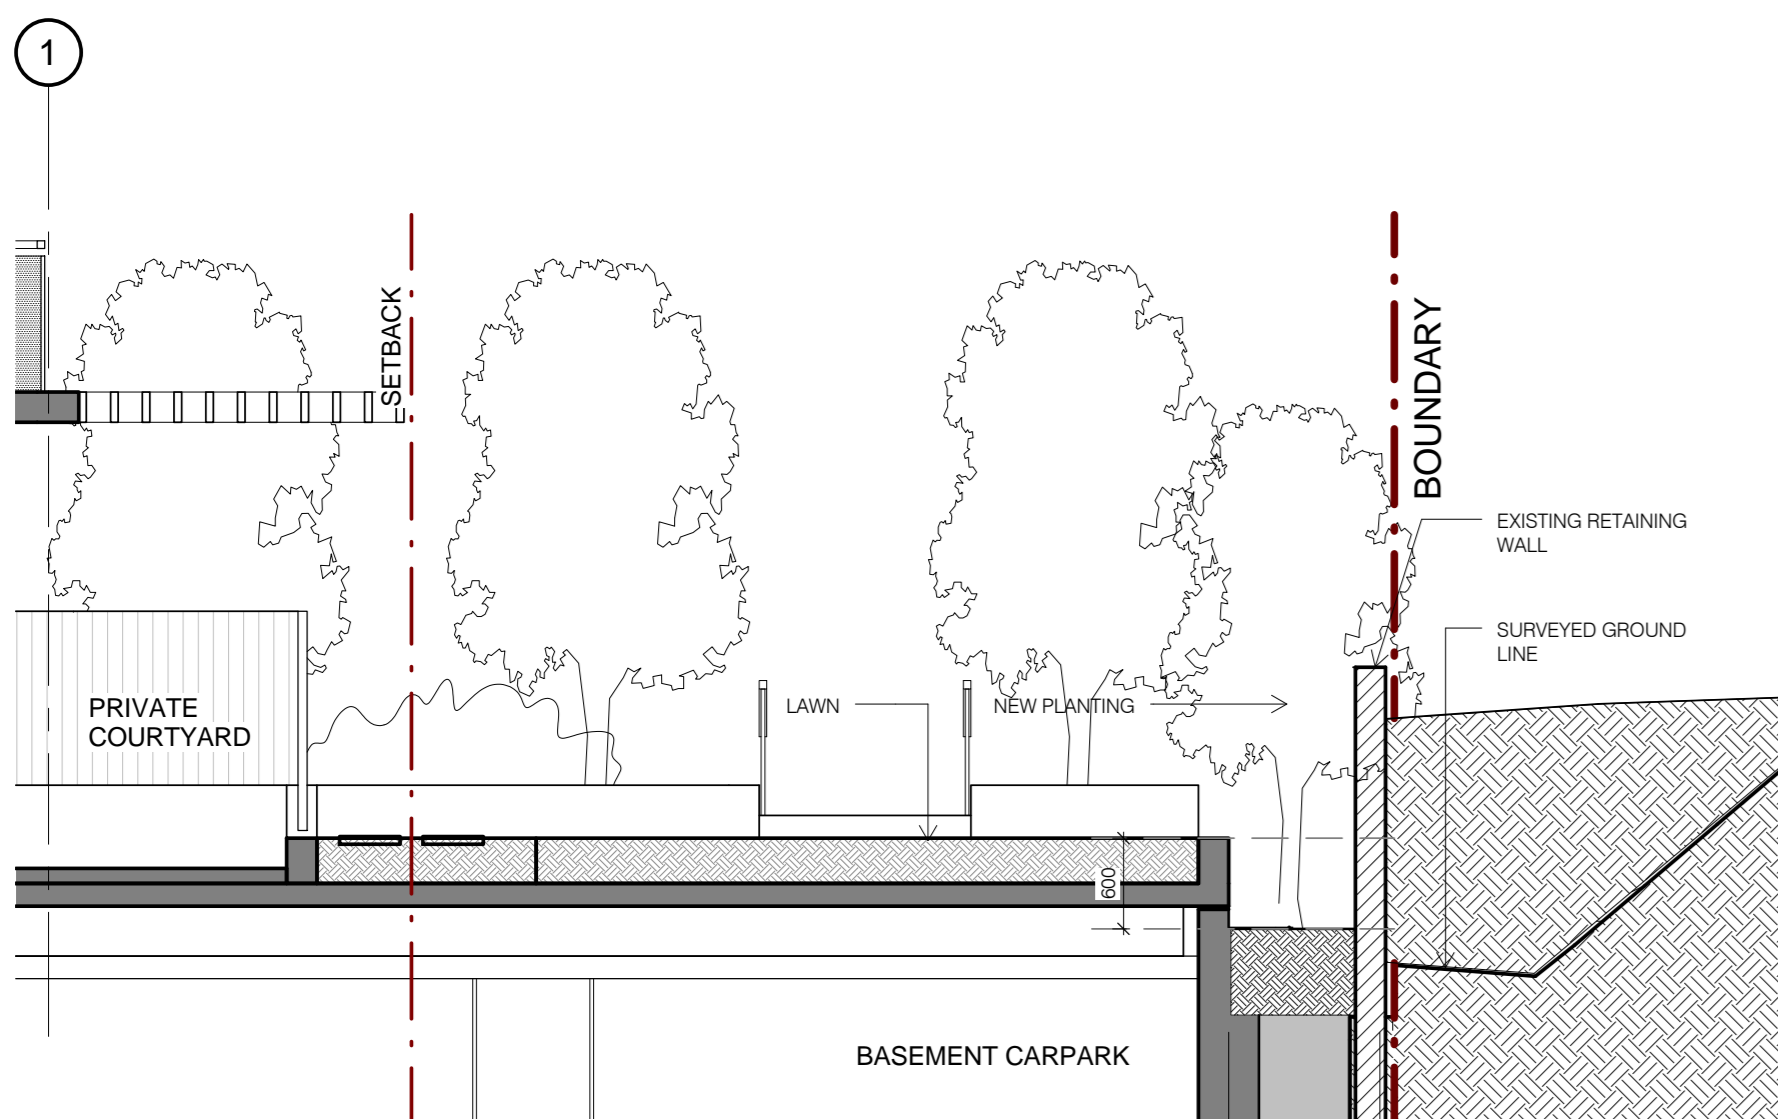

3 SECTION 03  
1:50

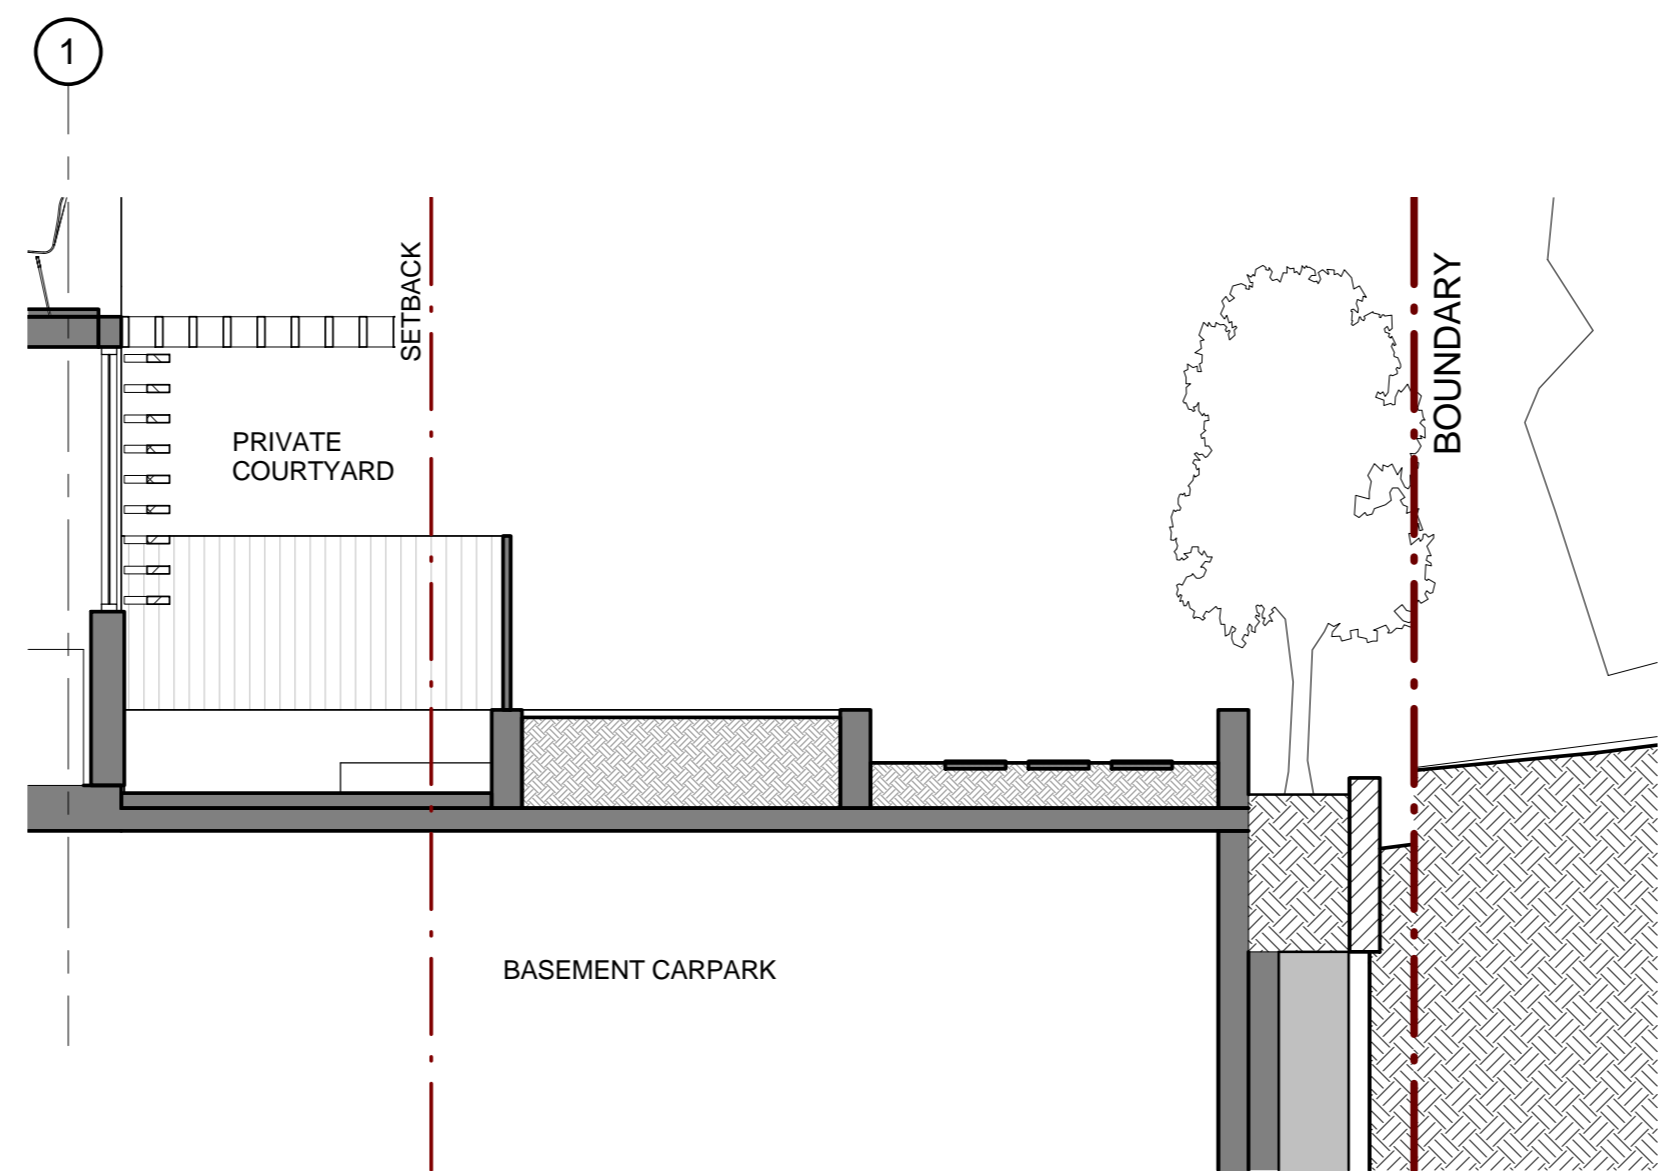


6 SECTION 06  
1:50

Do not scale from drawings. Verify all dimensions on site before commencing work. Copying or the reproduction of this drawing is strictly prohibited without the consent of Peddle Thorp & Walker P/L.

Revision  
PROJECT APPLICATION  
PROJECT APPLICATION RE-ISSUE

13.12.2010  
05.04.2011

Key Plan

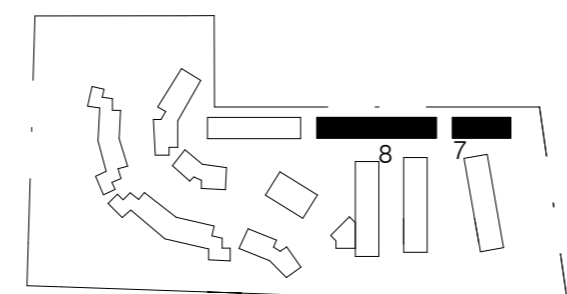

Consultants  
Landscape Architects  
Daylight/Solar Access  
Traffic  
Nathers/Basik  
Acoustic  
Sturt Associates  
Heggies  
Transport and Traffic Planning Associates  
Efficient Living  
Acoustic Logic

Suite 91, Level 5, 330 Watlie Street, Ultimo NSW 2007  
2 Lincon Street, Lane Cove NSW 2066  
Suite 603, Level 6, 282 Victoria Avenue, Chatswood NSW 2067  
24B/176 South Creek Road, Cromer NSW 2099  
9 Sarah Street, Mascot NSW 2020  
Tel: 9211 3744  
Tel: 9427 8100  
Tel: 9411 5660  
Tel: 9944 0332  
Tel: 8338 9888

Client

Meriton Apartments Pty Ltd  
Level 11, 528 Kent Street  
Sydney NSW 2000  
T (02) 92872988  
F (02) 92872777  
www.meriton.com.au

Architect

PTW Architects  
Level 17, 9 Castlereagh St  
Sydney NSW Australia 2000  
T 612 9232 5877  
F 612 9221 4139  
www.ptw.com.au

**PTW**  
Site Sections (Sheet 2)

Drawing  
Project

PROJ NO 209 001  
SCALE:  
DATE: 10/2010  
APPROVED: PSC

Epping Park  
61 Moods Lane, Epping  
Stage 1 (Building 7-8)  
**A8400**  
PROJECT APPLICATION