




2 BUILDING 8 LEVEL 4 PLAN
1:100

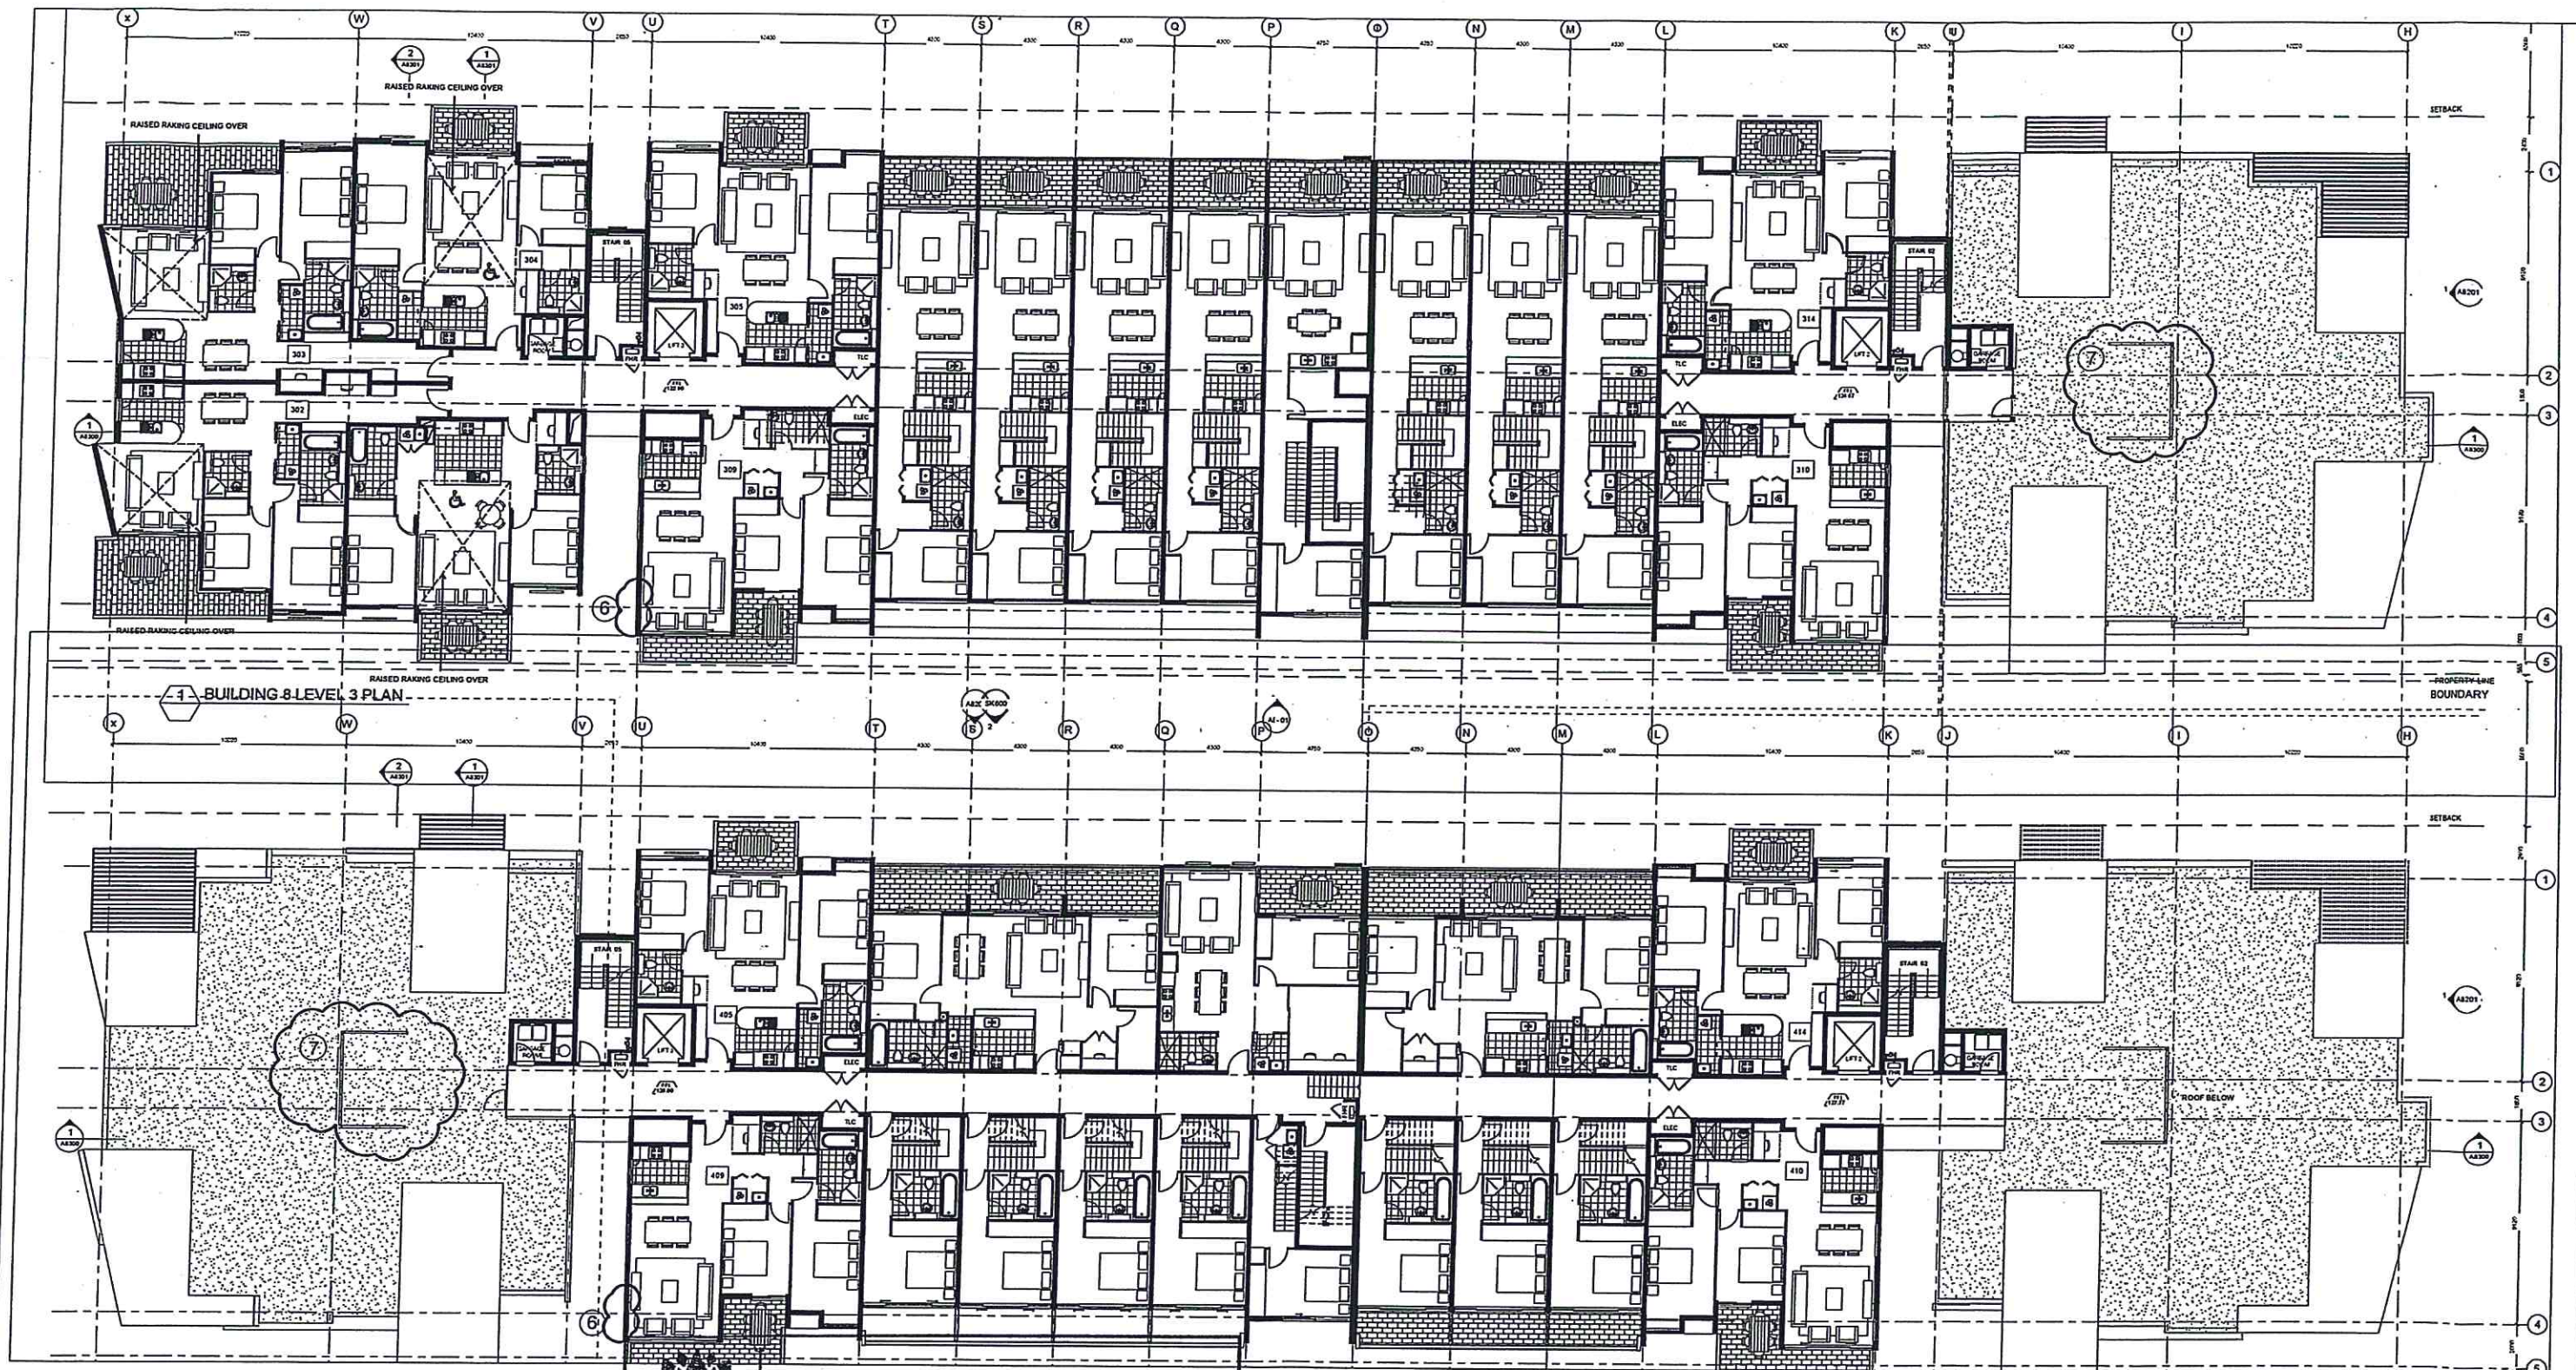

NSW GOVERNMENT
Planning

Issued under the Environmental Planning and Assessment Act 1979

Approved Section 75W Modification Application

No. 10-0158 Mod 2 granted on the 12/3/12

in respect to MP 10-0158

Signed.....

Sheet No. 5 of 8

KEY

FHR FIRE HOSE REEL
HYD FIRE HYDRANT
TLC TELECOM CUPBOARD
ELEC ELECTRICAL CUPBOARD

NOTE:

1. Furniture layout shown indicative only.
2. Site and Landscape shown for context only. Refer to Landscape Drawings.

SECTION 96 LEGEND NOTES

- 1 - NIB REMOVED
- 2 - WALL REMOVED
- 3 - MODIFICATION TO UNIT
- 4 - COURTYARDS STANDARDISED
- 5 - EXTENSION OF COURTYARD
- 6 - WINDOW REMOVED
- 7 - RECONFIGURATION OF LOUVRE SCREENS
- 8 - RECONFIGURATION OF COURTYARD FENCE
- 9 - RELOCATION OF ACCESS
- 10 - PLANTER ADDED
- 11 - CARPARK EGRESS REMOVED

Do not scale from drawings. Verify all dimensions on site before commencing work. Copying or the reproduction of this drawing is strictly prohibited without the consent of Peckitts Thorp & Walker P/L.

PROJECT APPLICATION
PROJECT APPLICATION RE-ISSUE
SECTION 96 ISSUE

13.12.2010
23.03.2011
23.12.2011

Revision

Revision

Key Plan

Consultants

Landscape Architects
Daylight/Solar Access
Traffic
Hatchwork/Blank
Acoustic

Start Associates
Hogges
Transport and Traffic Planning Associates
Efficient Living
Acoustic Logic

Suite 91, Level 5, 330 Wattle Street, Ultimo NSW 2007
2 Lincoln Street, Lane Cove NSW 2066
Suite 003, Level 6, 282 Victoria Avenue, Cheltenham NSW 2067
24/2179 South Creek Road, Oran Park NSW 2509
9 Sarah Street, Mascot NSW 2020

Tel: 0211 3744
Tel: 0427 8100
Tel: 0411 5660
Tel: 0944 0332
Tel: 0336 9868

Client
Mallion Apartments Pty Ltd
Level 11, 528 Kent Street
Sydney NSW Australia 2000
T (02) 92675568
F (02) 92672777
www.mallion.com.au

Architect
PTW Architects
Level 17, 9 Castlereagh St
Sydney NSW Australia 2000
T 612 9232 5677
F 612 9221 4130
www.ptw.com.au

PTW

Title Building 8 Level 3 & 4 Plan

Scale 1:100 @ A0

Drawing
PROJ NO 208 001
SCALE 1:100 @ A0
DATE 10/2010

APPROVED: PSC

Project
Epping Park
81 Jackson Lane, Epping
Stage 1 (Building 1-4)
A8105A
PROJECT APPLICATION