


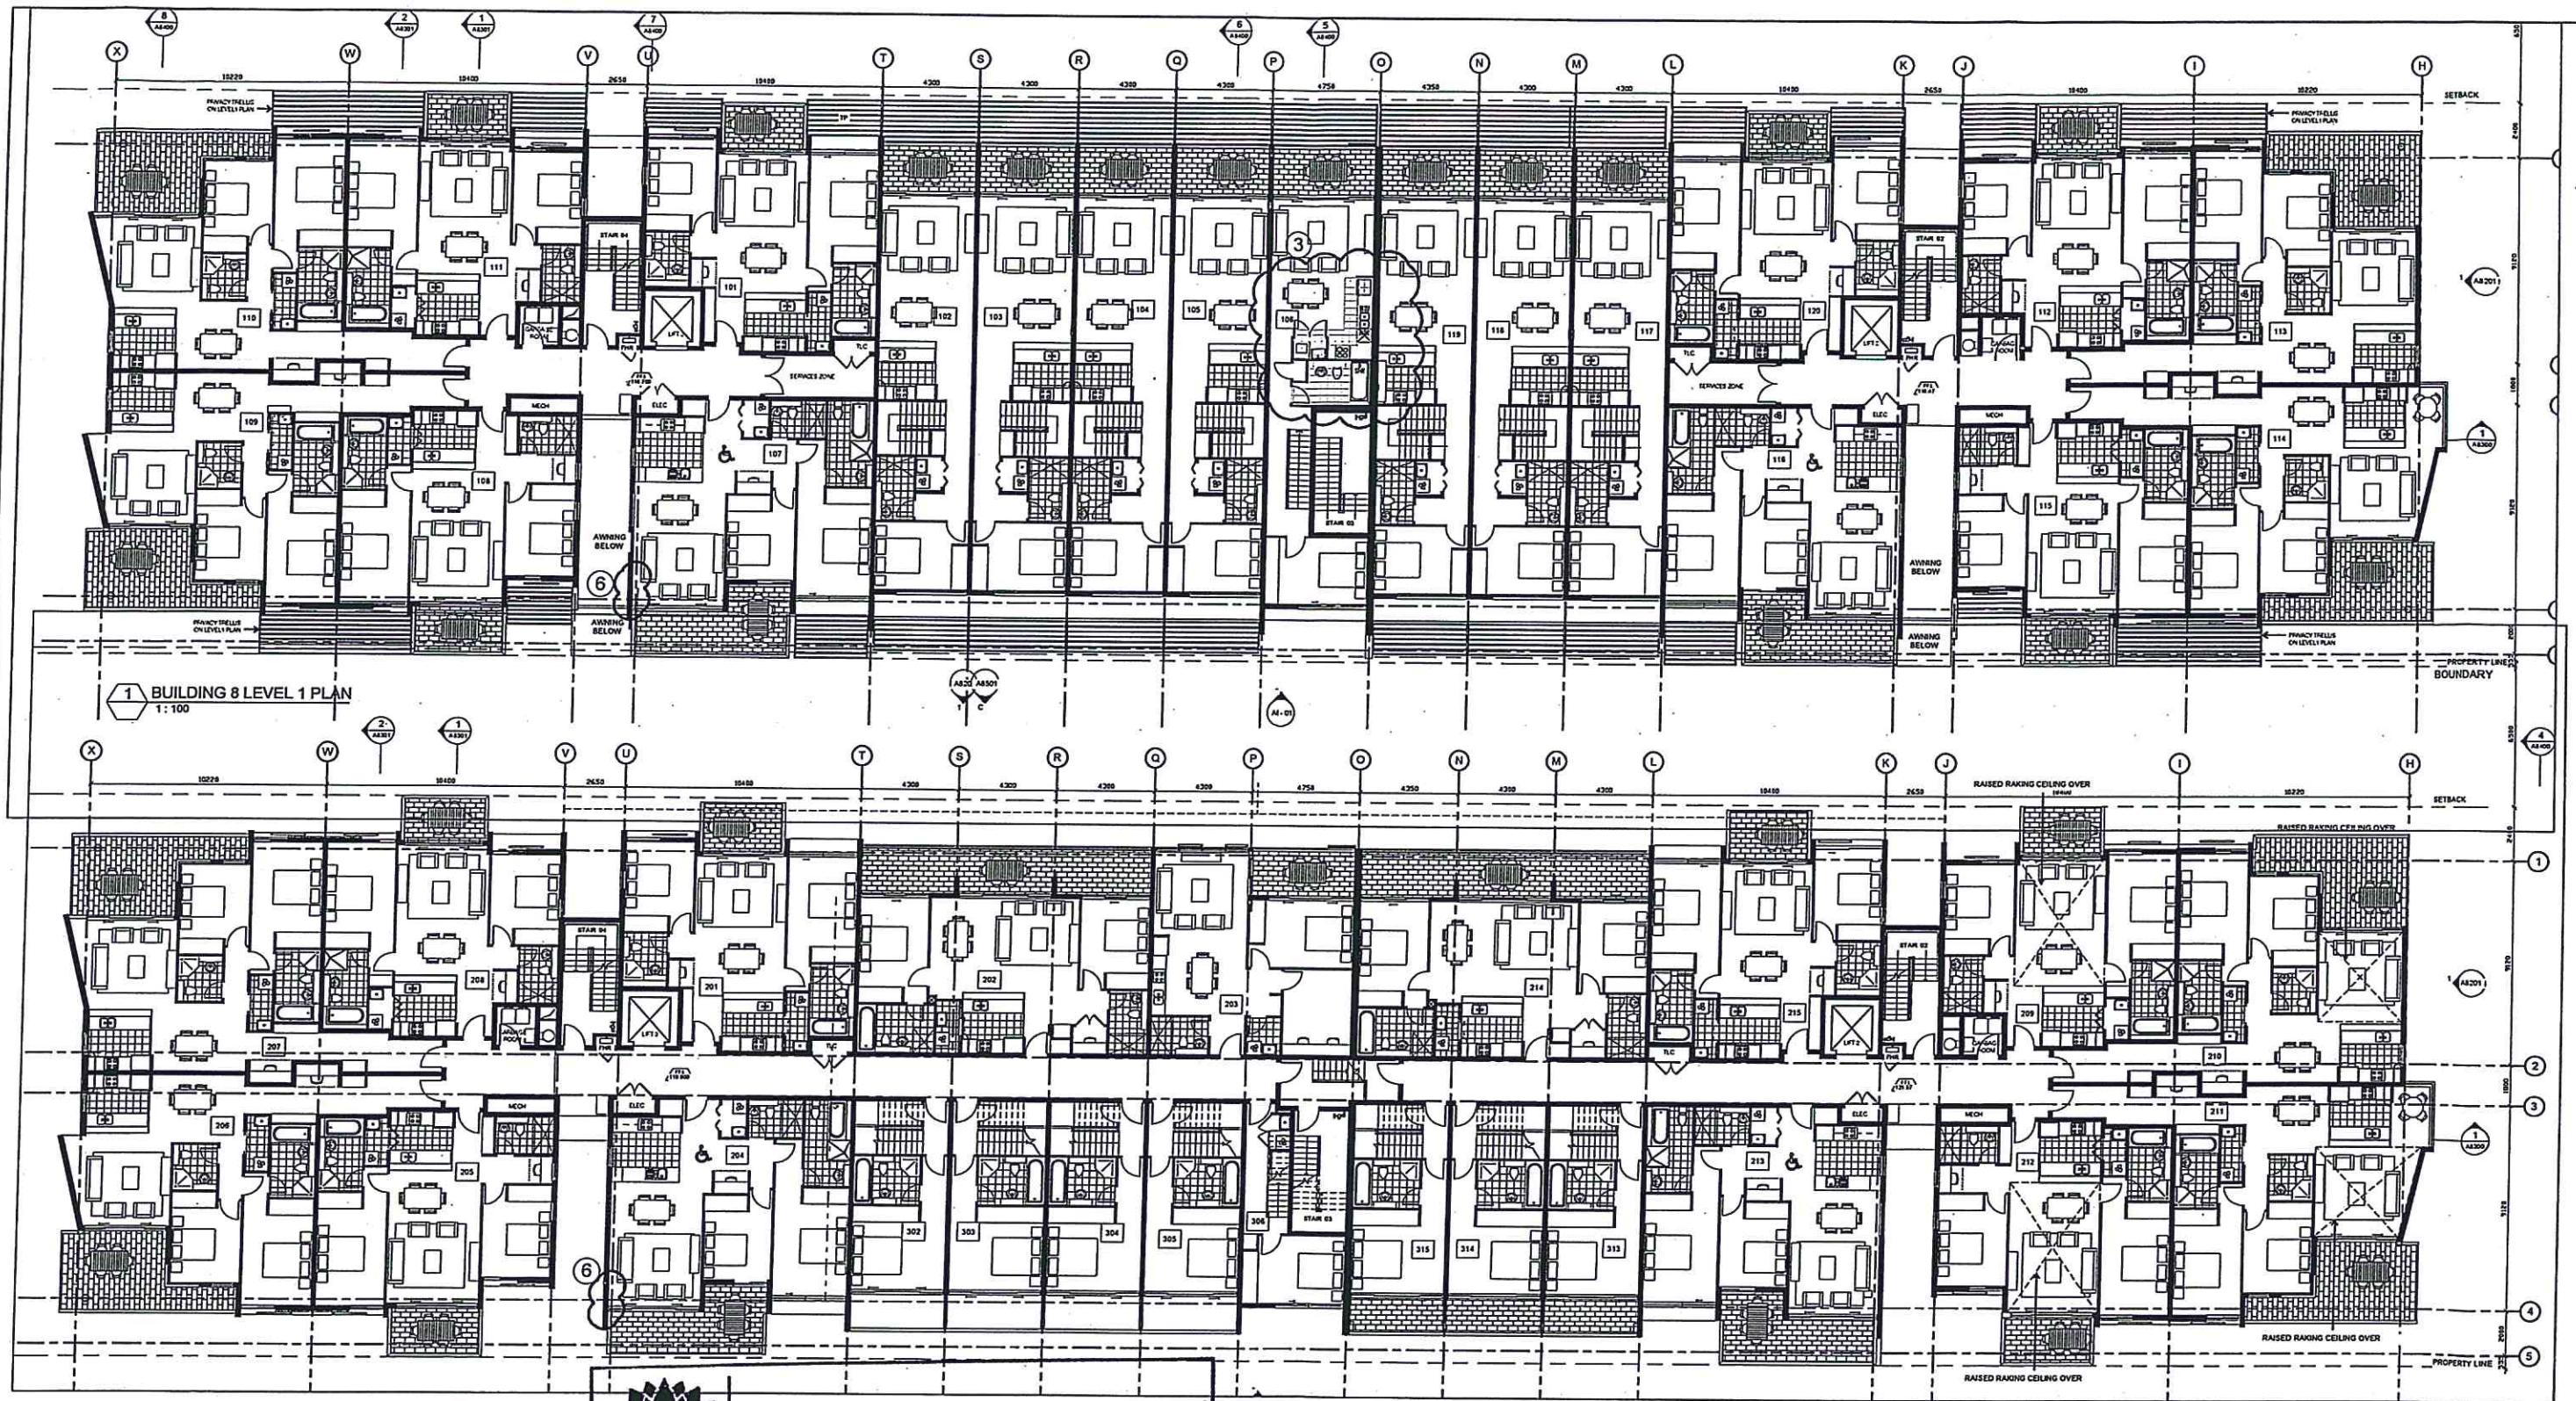

KEY

FHR FIRE HOSE REEL
HYD FIRE HYDRANT
TLC TELECOM CUPBOARD
ELEC ELECTRICAL CUPBOARD

NOTE:

1. Furniture layout shown indicative only.
2. Site and Landscape shown for context only. Refer to Landscape Drawings.



**NSW GOVERNMENT
Planning**

Issued under the Environmental Planning and Assessment Act 1979

Approved Section 75W Modification Application

No. 10.0156 MOD 2 granted on the 12/3/12

in respect to MP 10.0156

Signed Rug Wong

Sheet No. 4 of 8

SECTION 96 LEGEND NOTES

- 1 - NIB REMOVED
- 2 - WALL REMOVED
- 3 - MODIFICATION TO UNIT
- 4 - COURTYARDS STANDARDISED
- 5 - EXTENSION OF COURTYARD
- 6 - WINDOW REMOVED
- 7 - RECONFIGURATION OF LOUVRE SCREENS
- 8 - RECONFIGURATION OF COURTYARD FENCE
- 9 - RELOCATION OF ACCESS
- 10 - PLANTER ADDED
- 11 - CARPARK EGRESS REMOVED

Do not scale from drawings. Verify all dimensions on site before commencing work. Copying or the reproduction of this drawing is strictly prohibited without the consent of Potts & Potts Pty Ltd.

PROJECT APPLICATION
PROJECT APPLICATION REASSESSMENT
AMENDMENT TO PROJECT APPLICATION
SECTION 96 ISSUE

13.12.2010
05.04.2011
04.05.2011
22.12.2011

Revision

Revision

Key Plan

Consultants

Landscape Architects

Daylight/Solar Access

Traffic

Acoustic

Client

Architect

Drawings

Project

PROJ NO 209 001

SCALE: 1:100 @ A4

DATE: 10/2010

APPROVED: PSC

Epping Park

81 Morda Lane, Epping

Stage 1 (Building 1-4)

A8104 A

PROJECT APPLICATION

Level 91, Level 5, 330 Wallis Street, Ultimo NSW 2007

Tel: 9211 3744

2 Lincoln Street, Lane Cove NSW 2006

Tel: 9427 8100

Suite 603, Level 6, 282 Victoria Avenue, Cheltenham NSW 2067

Tel: 9411 5660

248/76 South Creek Road, Cronin NSW 2099

Tel: 9944 0332

9 South Street, Mascot NSW 2020

Tel: 8338 9688

Level 11, 528 Kent Street

Sydney NSW 2000

Tel: 9387 2888

Fax: 9387 2777

www.mca.com.au

Level 17, 9 Castlereagh St

Sydney NSW 2000

Tel: 9392 5477

Fax: 9392 4130

www.pca.com.au

Level 17, 9 Castlereagh St

Sydney NSW 2000

Tel: 9392 5477

Fax: 9392 4130

www.pca.com.au

PTW

Building 8 Level 1 & 2 Plan

Scale: 1:100 @ A4