


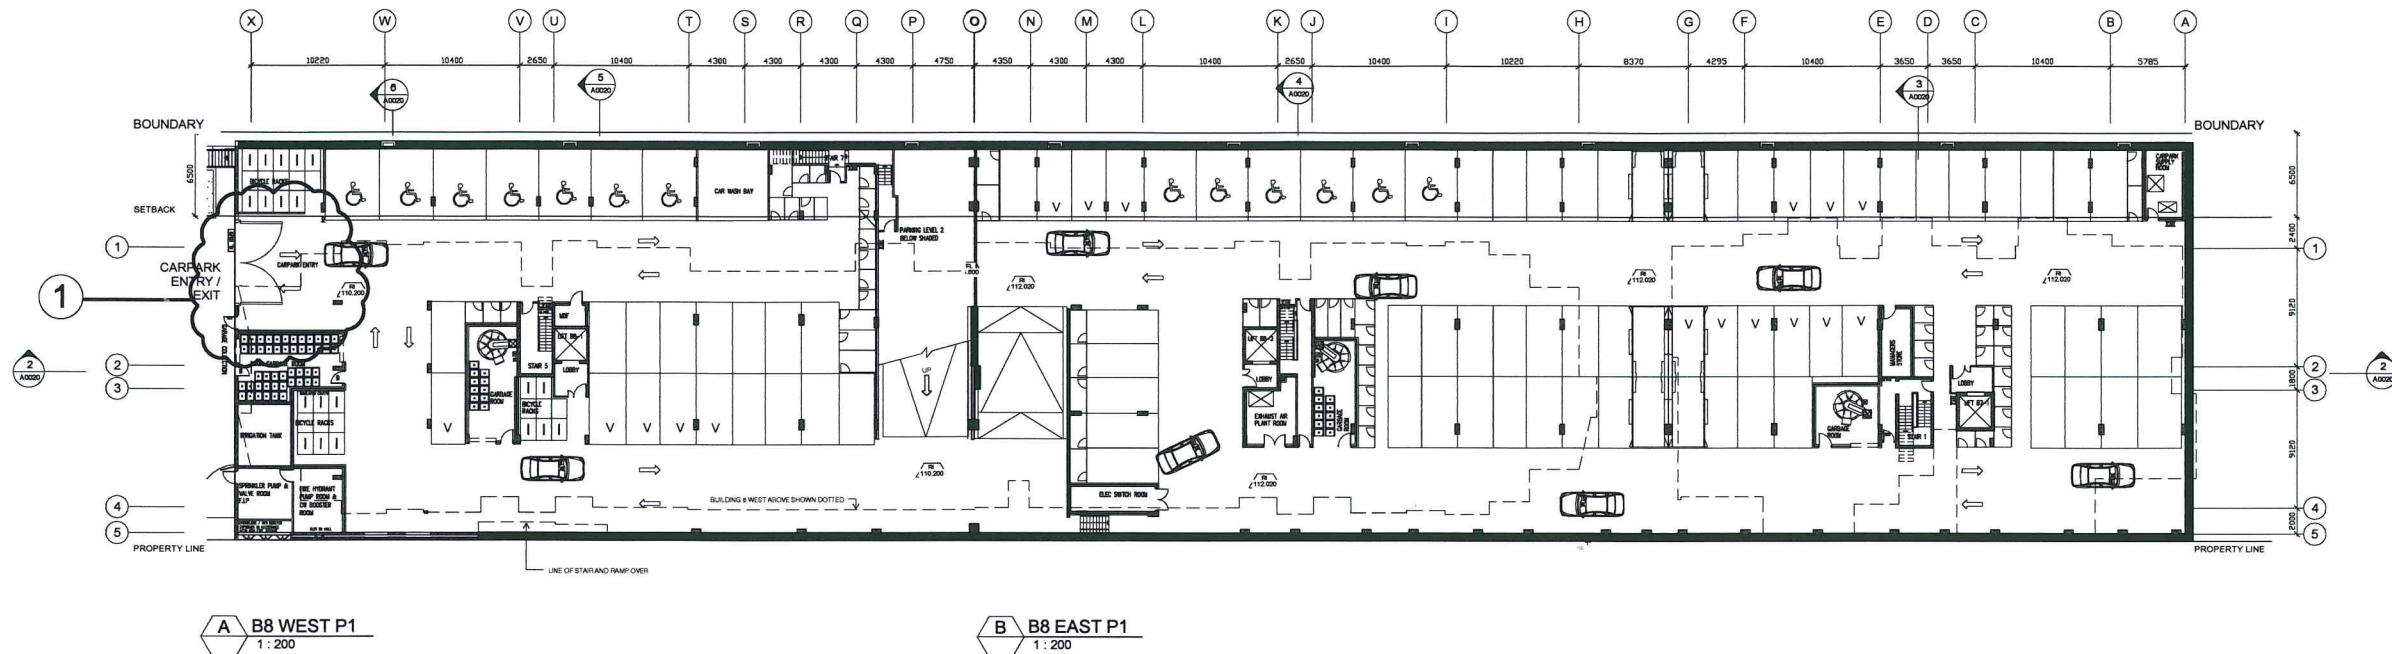

LEGEND NOTES

1 - CARPARK ENTRANCE RE-POSITIONED



**NSW GOVERNMENT
Planning**

Issued under the Environmental Planning and Assessment Act 1979



Approved Section 75W Modification Application

No. 6 granted on the 28/02/2013


in respect to MP 10-0158

Signed [Signature]

Sheet No. 1 of 1

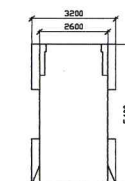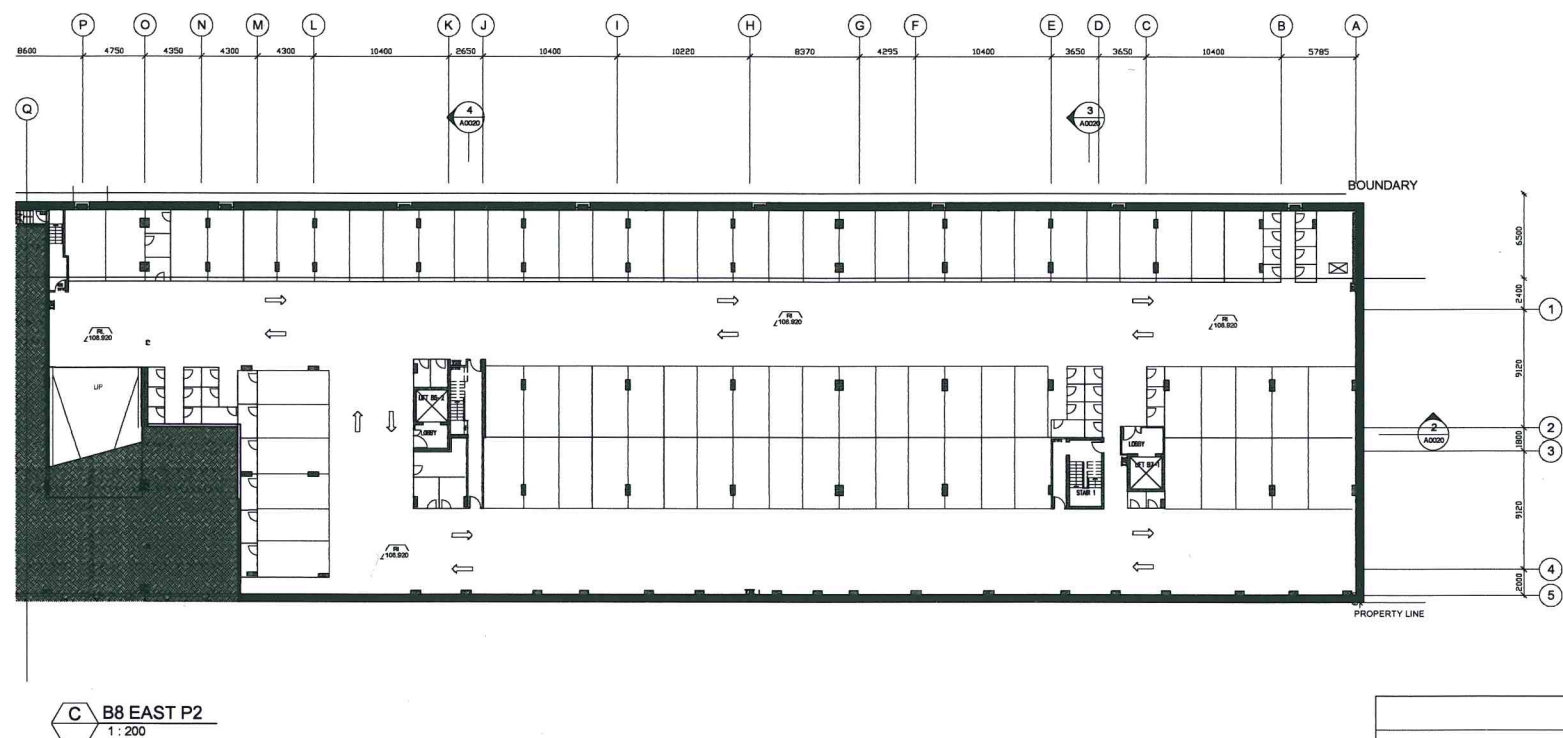

CARSPACE 2600x5500

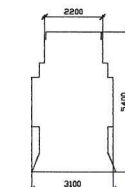

PARKING SPACE TEMPLATE
(CLEAR DIMENSION SHOWN,
ANY STRUCTURE OR
CARPARKING ENCLOSURE TO
BE OUTSIDE OF THIS ZONE)

	REQUIRED	ACHIEVED
• TOTAL APARTMENT UNITS	127	
• TOTAL RESIDENT CARPARKING	157	157 (INCLUDES 13 DISABLED SPACES)
• TOTAL VISITOR PARKING	26	26 (17 OFF-STREET + 9 ON-STREET)
• CAR WASH BAY	1	1 (INCLUDED IN VISITOR PARKING COUNT)
TOTAL	174	174
• BICYCLE PARKING	43	44

NOTE:

- Furniture layout shown indicative only.
- Site and Landscape shown for context only. Refer to Landscape Drawings.

Revision			Revision			Revision			Key Plan			Consultants			Client			Architect			Drawing			Project								
Do not scale from drawings. Verify all dimensions on site before commencing work. Copying or the reproduction of this drawing is strictly prohibited without the consent of Peckle Thorp & Walker P/L			PROJECT APPLICATION PROJECT APPLICATION RE-ISSUE RESPONSE TO PLANNING QUERIES 13.12.2010 05.04.2011 20.04.2011			VISITORS ALLOCATED MINOR DESIGN CHANGES (CARPARK ENTRANCES) CARPARK ENTRANCE AMENDED 26.10.2012 23.11.2012 29.01.2013						Landscape Architects Daylight/Solar Access Traffic Nathans/Bask Acoustic Sturt Associates Heggles Transport and Traffic Planning Associates Efficient Living Acoustic Logic			Suite 91, Level 5, 330 Watlie Street, Ultimo NSW 2007 2 Lincon Street, Lane Cove NSW 2066 Suite 603, Level 6, 282 Victoria Avenue, Chatswood NSW 2067 248/176 South Creek Road, Corner NSW 2099 9 Sarah Street, Mascot NSW 2020 Tel: 9211 3744 Tel: 9427 8100 Tel: 9411 5660 Tel: 9944 0332 Tel: 8338 9888			Meriton Apartments Pty Ltd Level 11, 528 Kent Street Sydney NSW 2000 T (612) 92872888 F (612) 92872777 www.meriton.com.au			PTW Architects Level 17, 9 Castlereagh St Sydney NSW Australia 2000 T 612 9232 5877 F 612 9221 4130 www.ptw.com.au			Title Integrated Carpark Plans 1 4 1 8 1 200 @ A0			PROJ NO: 209 001 SCALE: As indicated @A0 DATE: 10/2010 APPROVED: PSC			Epping Park 61 Mobsa Lane, Epping Stage 1 (Building 7-8) A0011 C PROJECT APPLICATION		