





- 10 QEII (IRO BUILDING)
- 11 BUILDING 11
- 12 BUILDING 12
- 13 KGV ADMINISTRATION BUILDING
- 14 CHRIS OBRIEN LIFEHOUSE (IN CONSTRUCTION)
- 16 HEART RESEARCH BUILDING
- 26 AUDIO VISUAL DEPARTMENT
- 27 RADIATION ONCOLOGY
- 28 ENGINEERING SERVICES
- 31 ENDOCRINE RESEARCH FACILITY
- 41 CHILD CARE CENTRE
- 42 QUEEN MARY BUILDING
- 44 STAFF CAR PARK
- 51 SCHOOL OF NURSING
- 63 ALBERT PAVILION
- 64 ADMINISTRATION
- 65 VICTORIA PAVILION
- 72 KERRY PACKER EDUCATION CENTRE
- 88 GLOUCESTER HOUSE
- 89 CLINICAL SERVICES BLOCK
- 92 CHARLES PERKINS CENTRE (IN CONSTRUCTION)
- 93 CENTENARY INSTITUTE
- 94 IMMUNOLOGY DEPARTMENT
- 95 RPAH CHAPEL
- 96 BLACKBURN PAVILION -SYDNEY UNIVERSITY

DEPARTMENT OF PLANNING SUBMISSION
CAMPUS LOCATION AND BUILDINGS
ROYAL PRINCE ALFRED HOSPITAL
North West Precinct Project, Camperdown

1	FINAL ISSUE	11/07/12
A	DEPARTMENT OF PLANNING	04/07/12
Issue	Description	Date

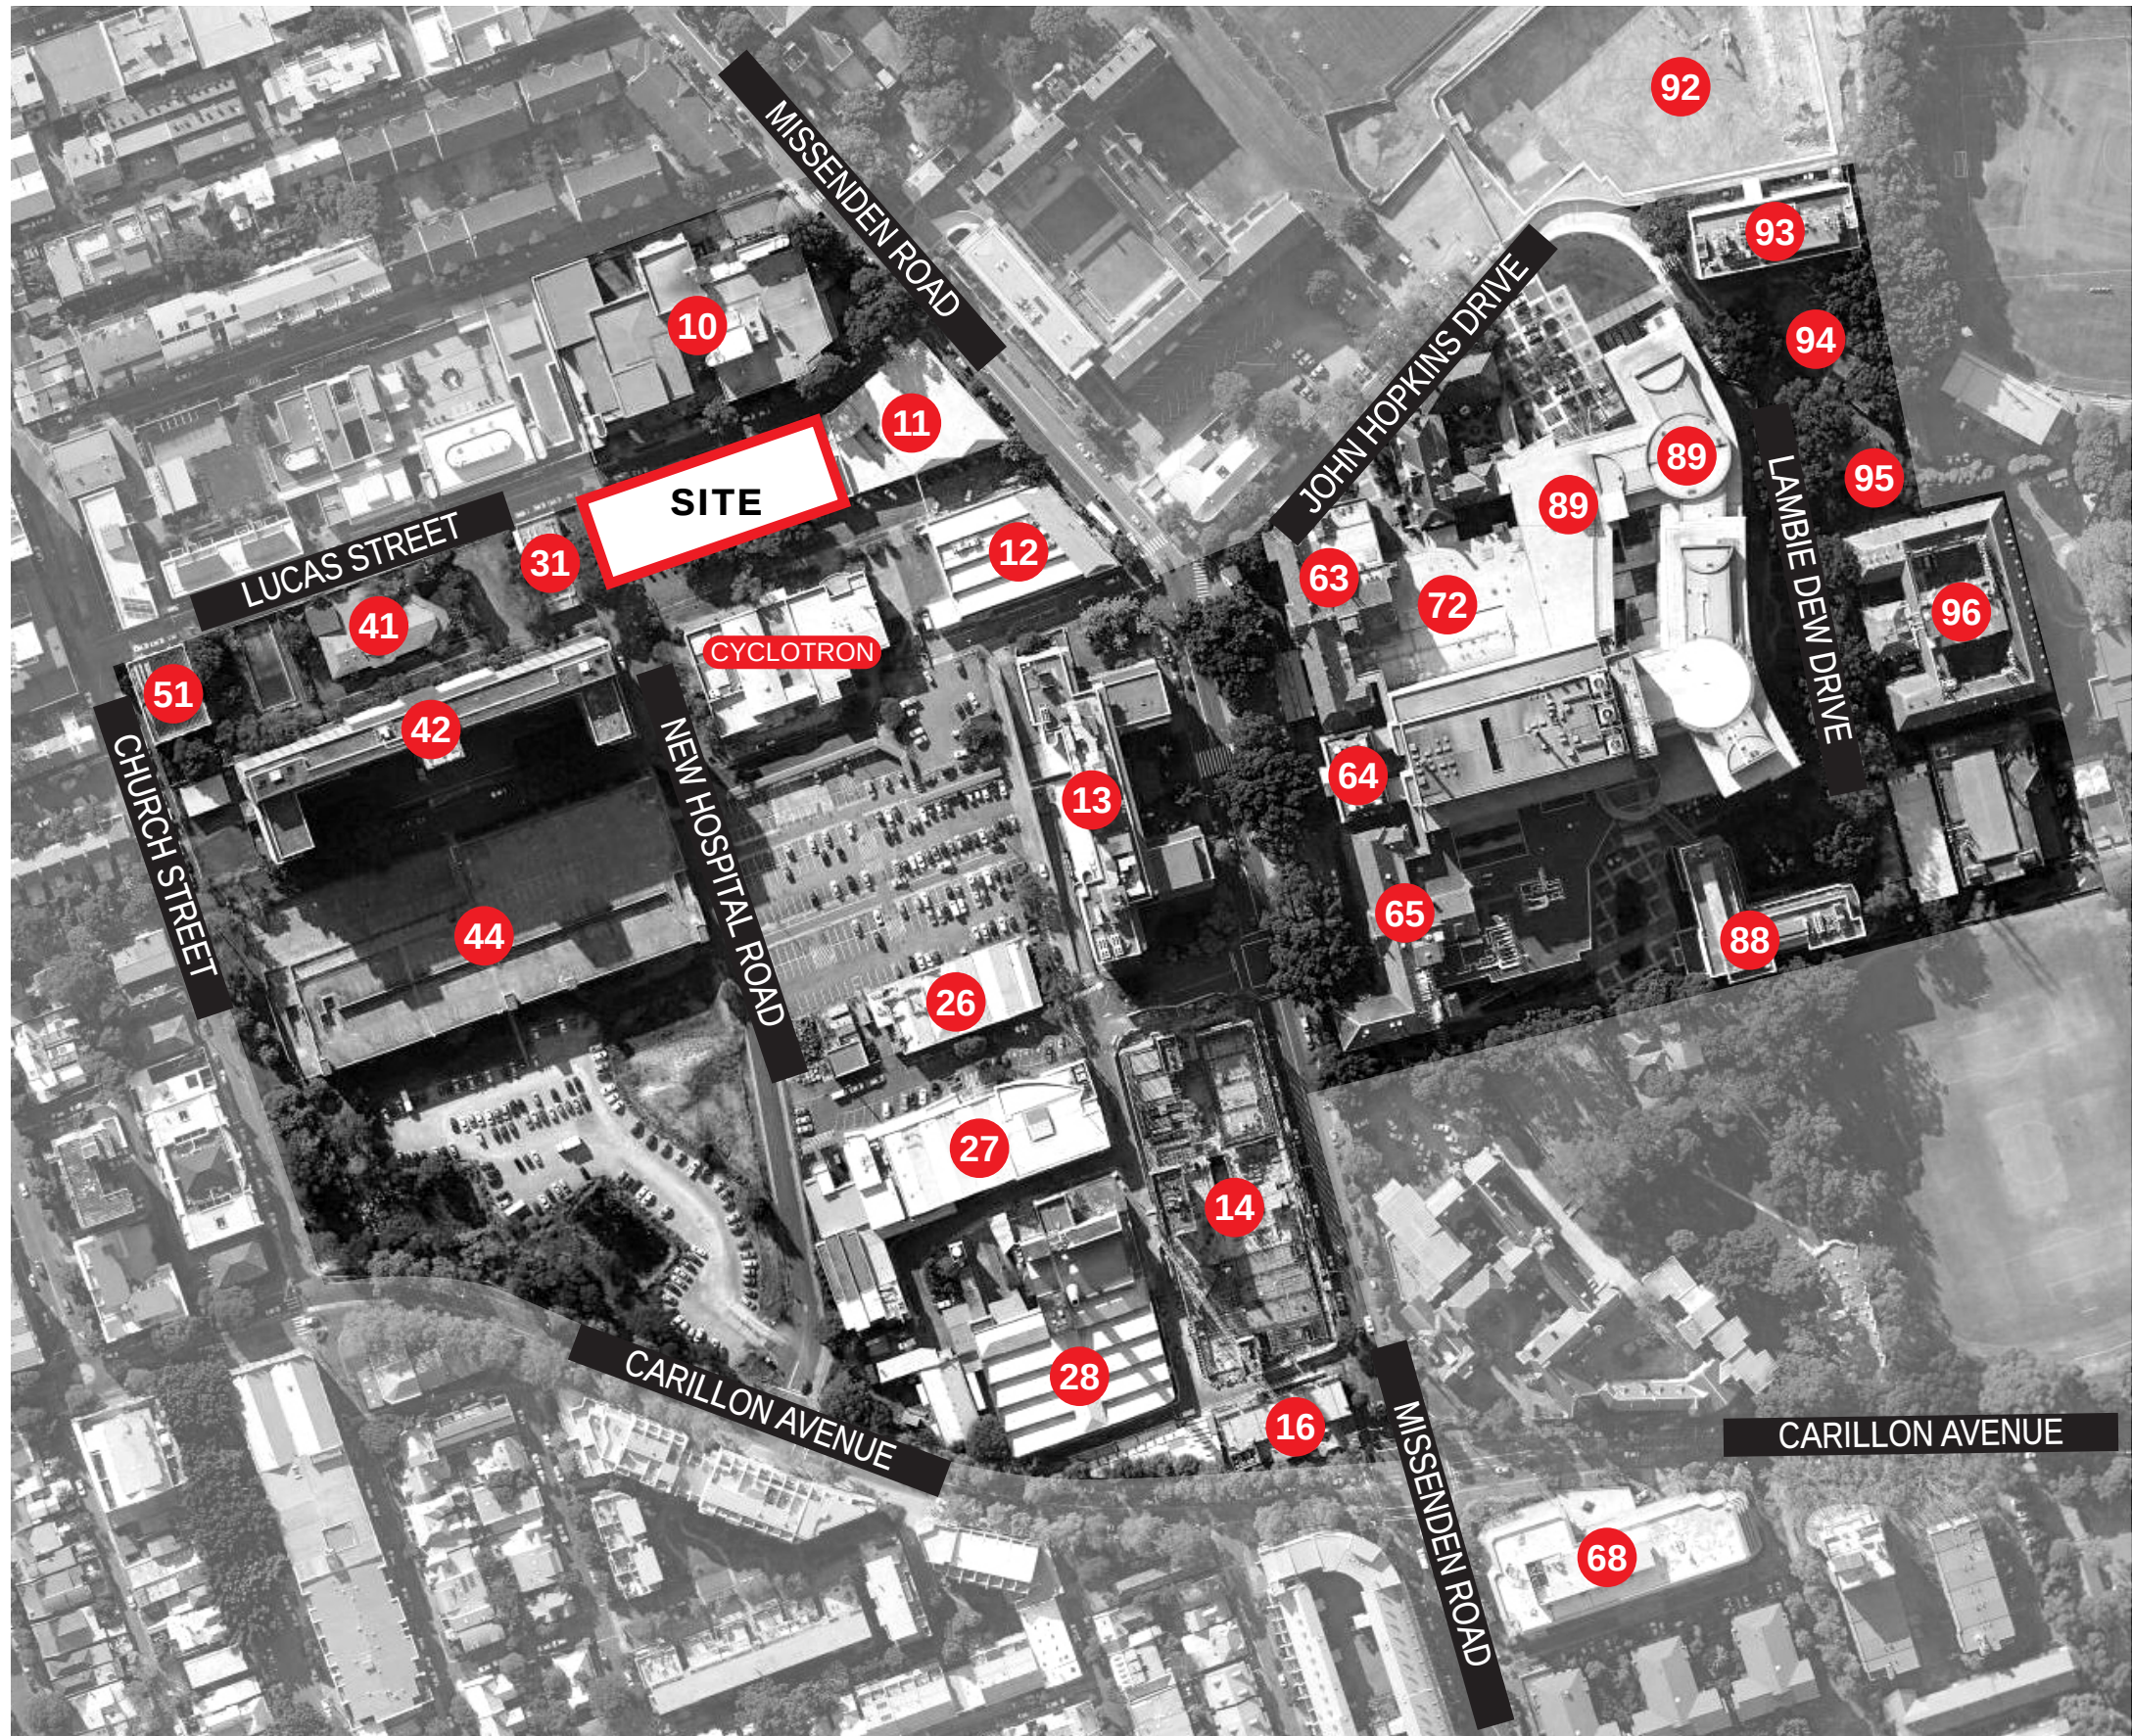

SCALE	Not to Scale	@ A3	DWG No.	DoP-011
PROJECT	3599		DATE	11/07/12
ISSUE	1			

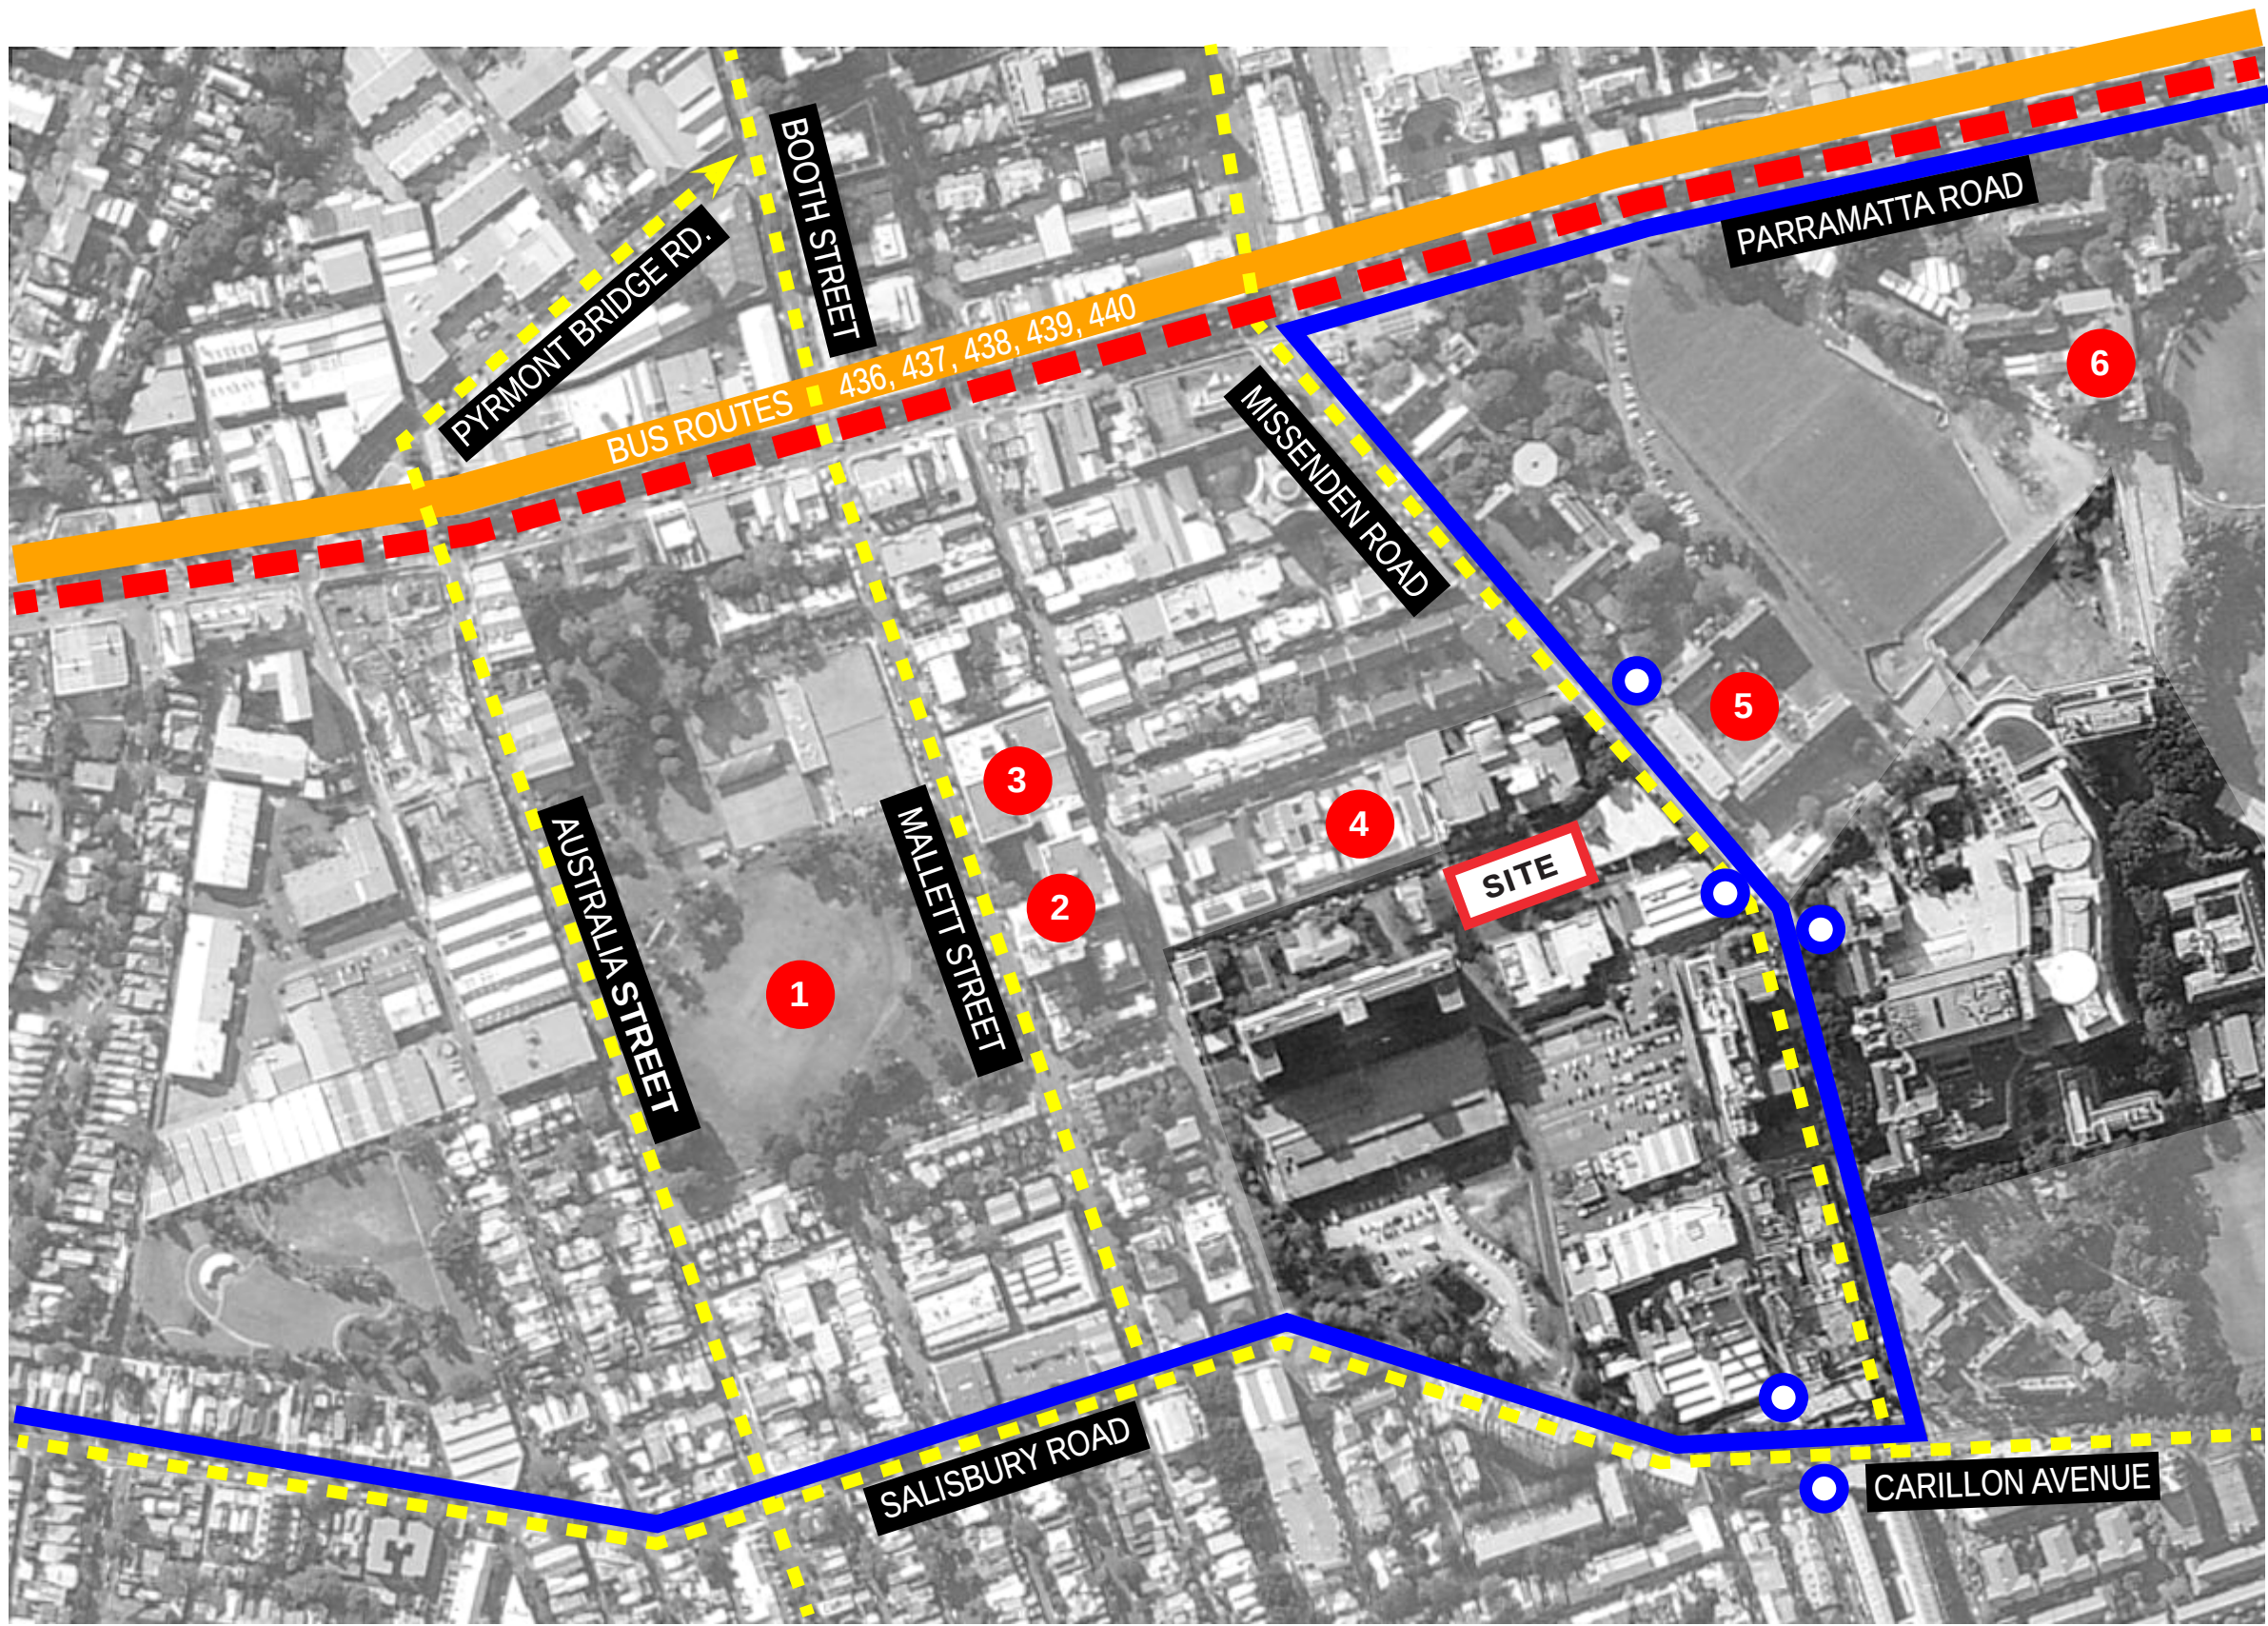

LEGEND


- BUS ROUTES (PARRAMATTA ROAD)
- BUS ROUTE 412 (MISSENDEN ROAD)
- BUS STOP (ROUTE 412)
- SECONDARY TRAFFIC ROAD
- METRO ROAD
- 1 CAMPERDOWN OVAL
- 2 BRAIN AND MIND RESEARCH INSTITUTE
- 3 SCHOOL OF NURSING
- 4 CHINESE EMBASSY
- 5 ST. JOHNS COLLEGE
- 6 UNIVERSITY OF SYDNEY

DEPARTMENT OF PLANNING SUBMISSION
URBAN CONTEXT ANALYSIS
ROYAL PRINCE ALFRED HOSPITAL
North West Precinct Project, Camperdown


1	FINAL ISSUE	11/07/12
A	DEPARTMENT OF PLANNING	04/07/12
Issue	Description	Date



SCALE	Not to Scale	@ A3	DWG No.	DoP-012
PROJECT	3599		DATE	11/07/12
ISSUE	1			

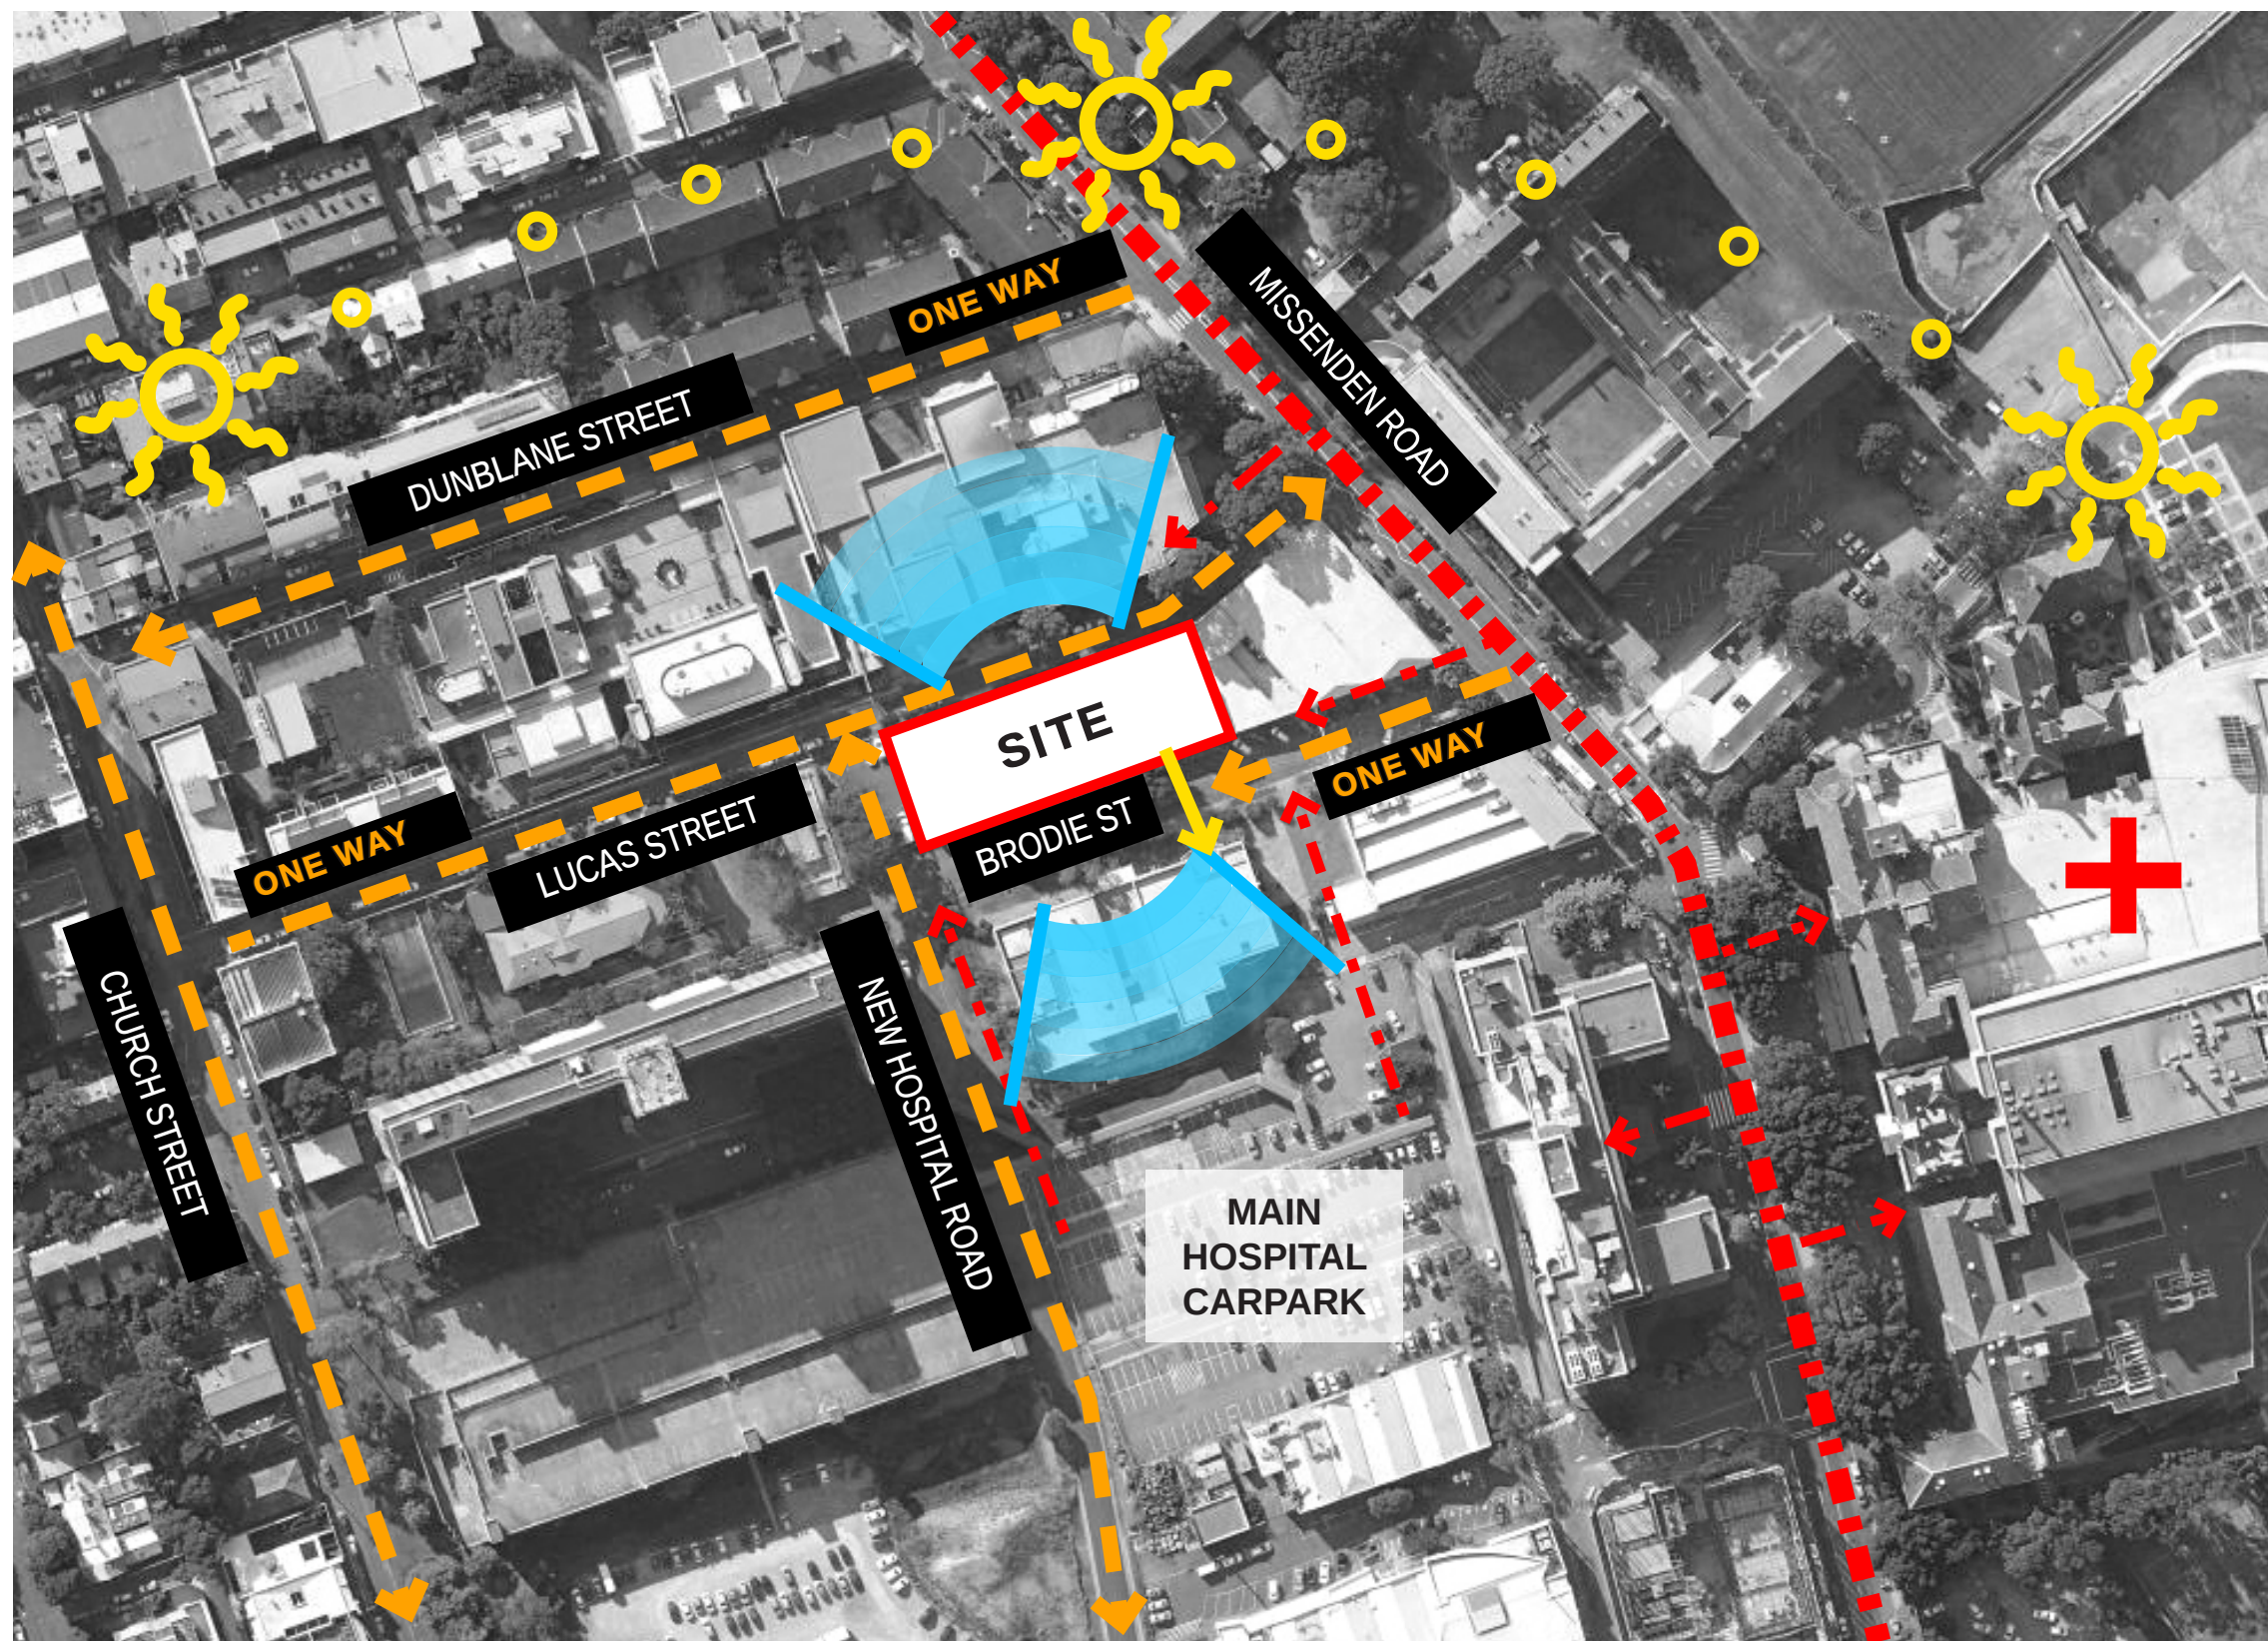

LEGEND

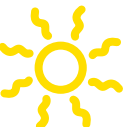-  RPAH EMERGENCY DEPARTMENT
-  SUN PATH
-  PEDESTRIAN ACCESS
-  VEHICULAR ACCESS
-  VIEWS
-  SITE
-  DEDICATED VEHICULAR ACCESS TO CYCLOTRON

DEPARTMENT OF PLANNING SUBMISSION

SITE ANALYSIS PLAN

ROYAL PRINCE ALFRED HOSPITAL
North West Precinct Project, Camperdown

1	FINAL ISSUE	11/07/12
A	DEPARTMENT OF PLANNING	04/07/12
Issue	Description	Date

CLIENT




PROJ MGR



NORTH



SCALE	Not to Scale	@ A3	DWG No.	DoP-013
PROJECT	3599		DATE	11/07/12
ISSUE	1			

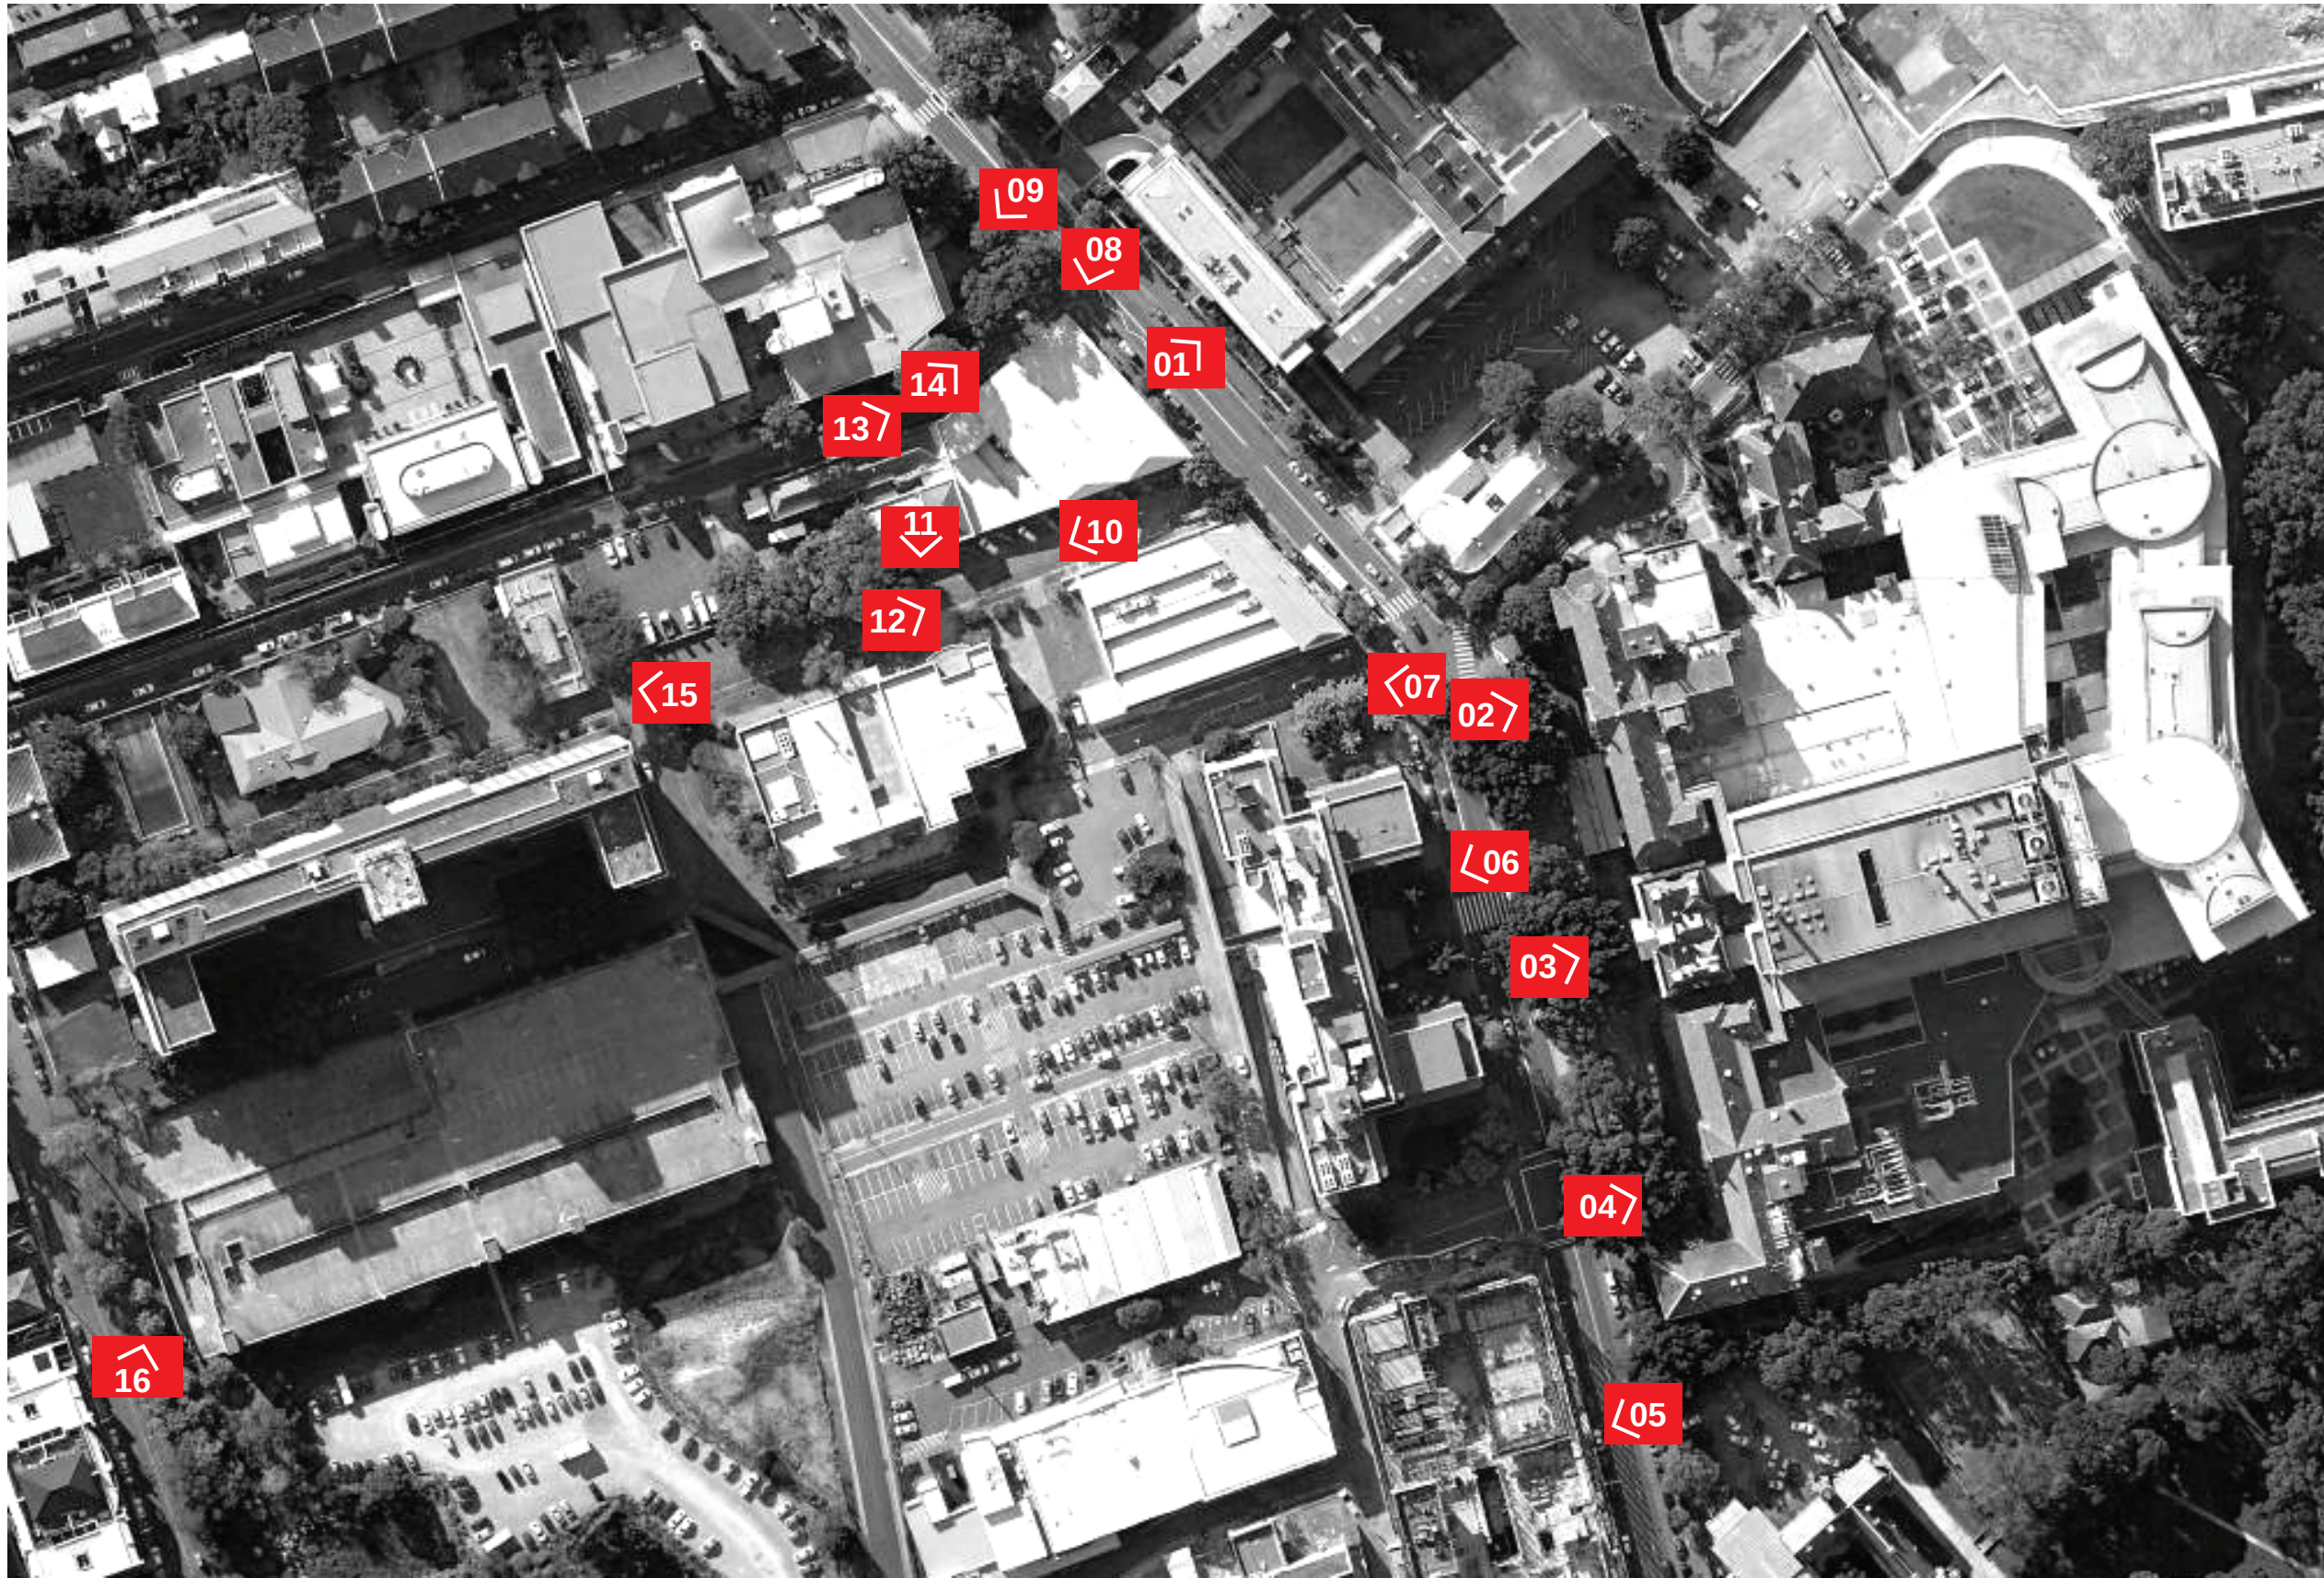

NOTE: THIS DRAWING SHOULD BE READ IN CONJUNCTION WITH DoP-021

DEPARTMENT OF PLANNING SUBMISSION
SITE PHOTOS - SURROUNDING BUILDINGS - SHEET 1

ROYAL PRINCE ALFRED HOSPITAL
North West Precinct Project, Camperdown

1	FINAL ISSUE	11/07/12
A	DEPARTMENT OF PLANNING	04/07/12
Issue	Description	Date



SCALE	Not to Scale	@ A3	DWG No.	DoP-020
PROJECT	3599		DATE	11/07/12
ISSUE	1			