


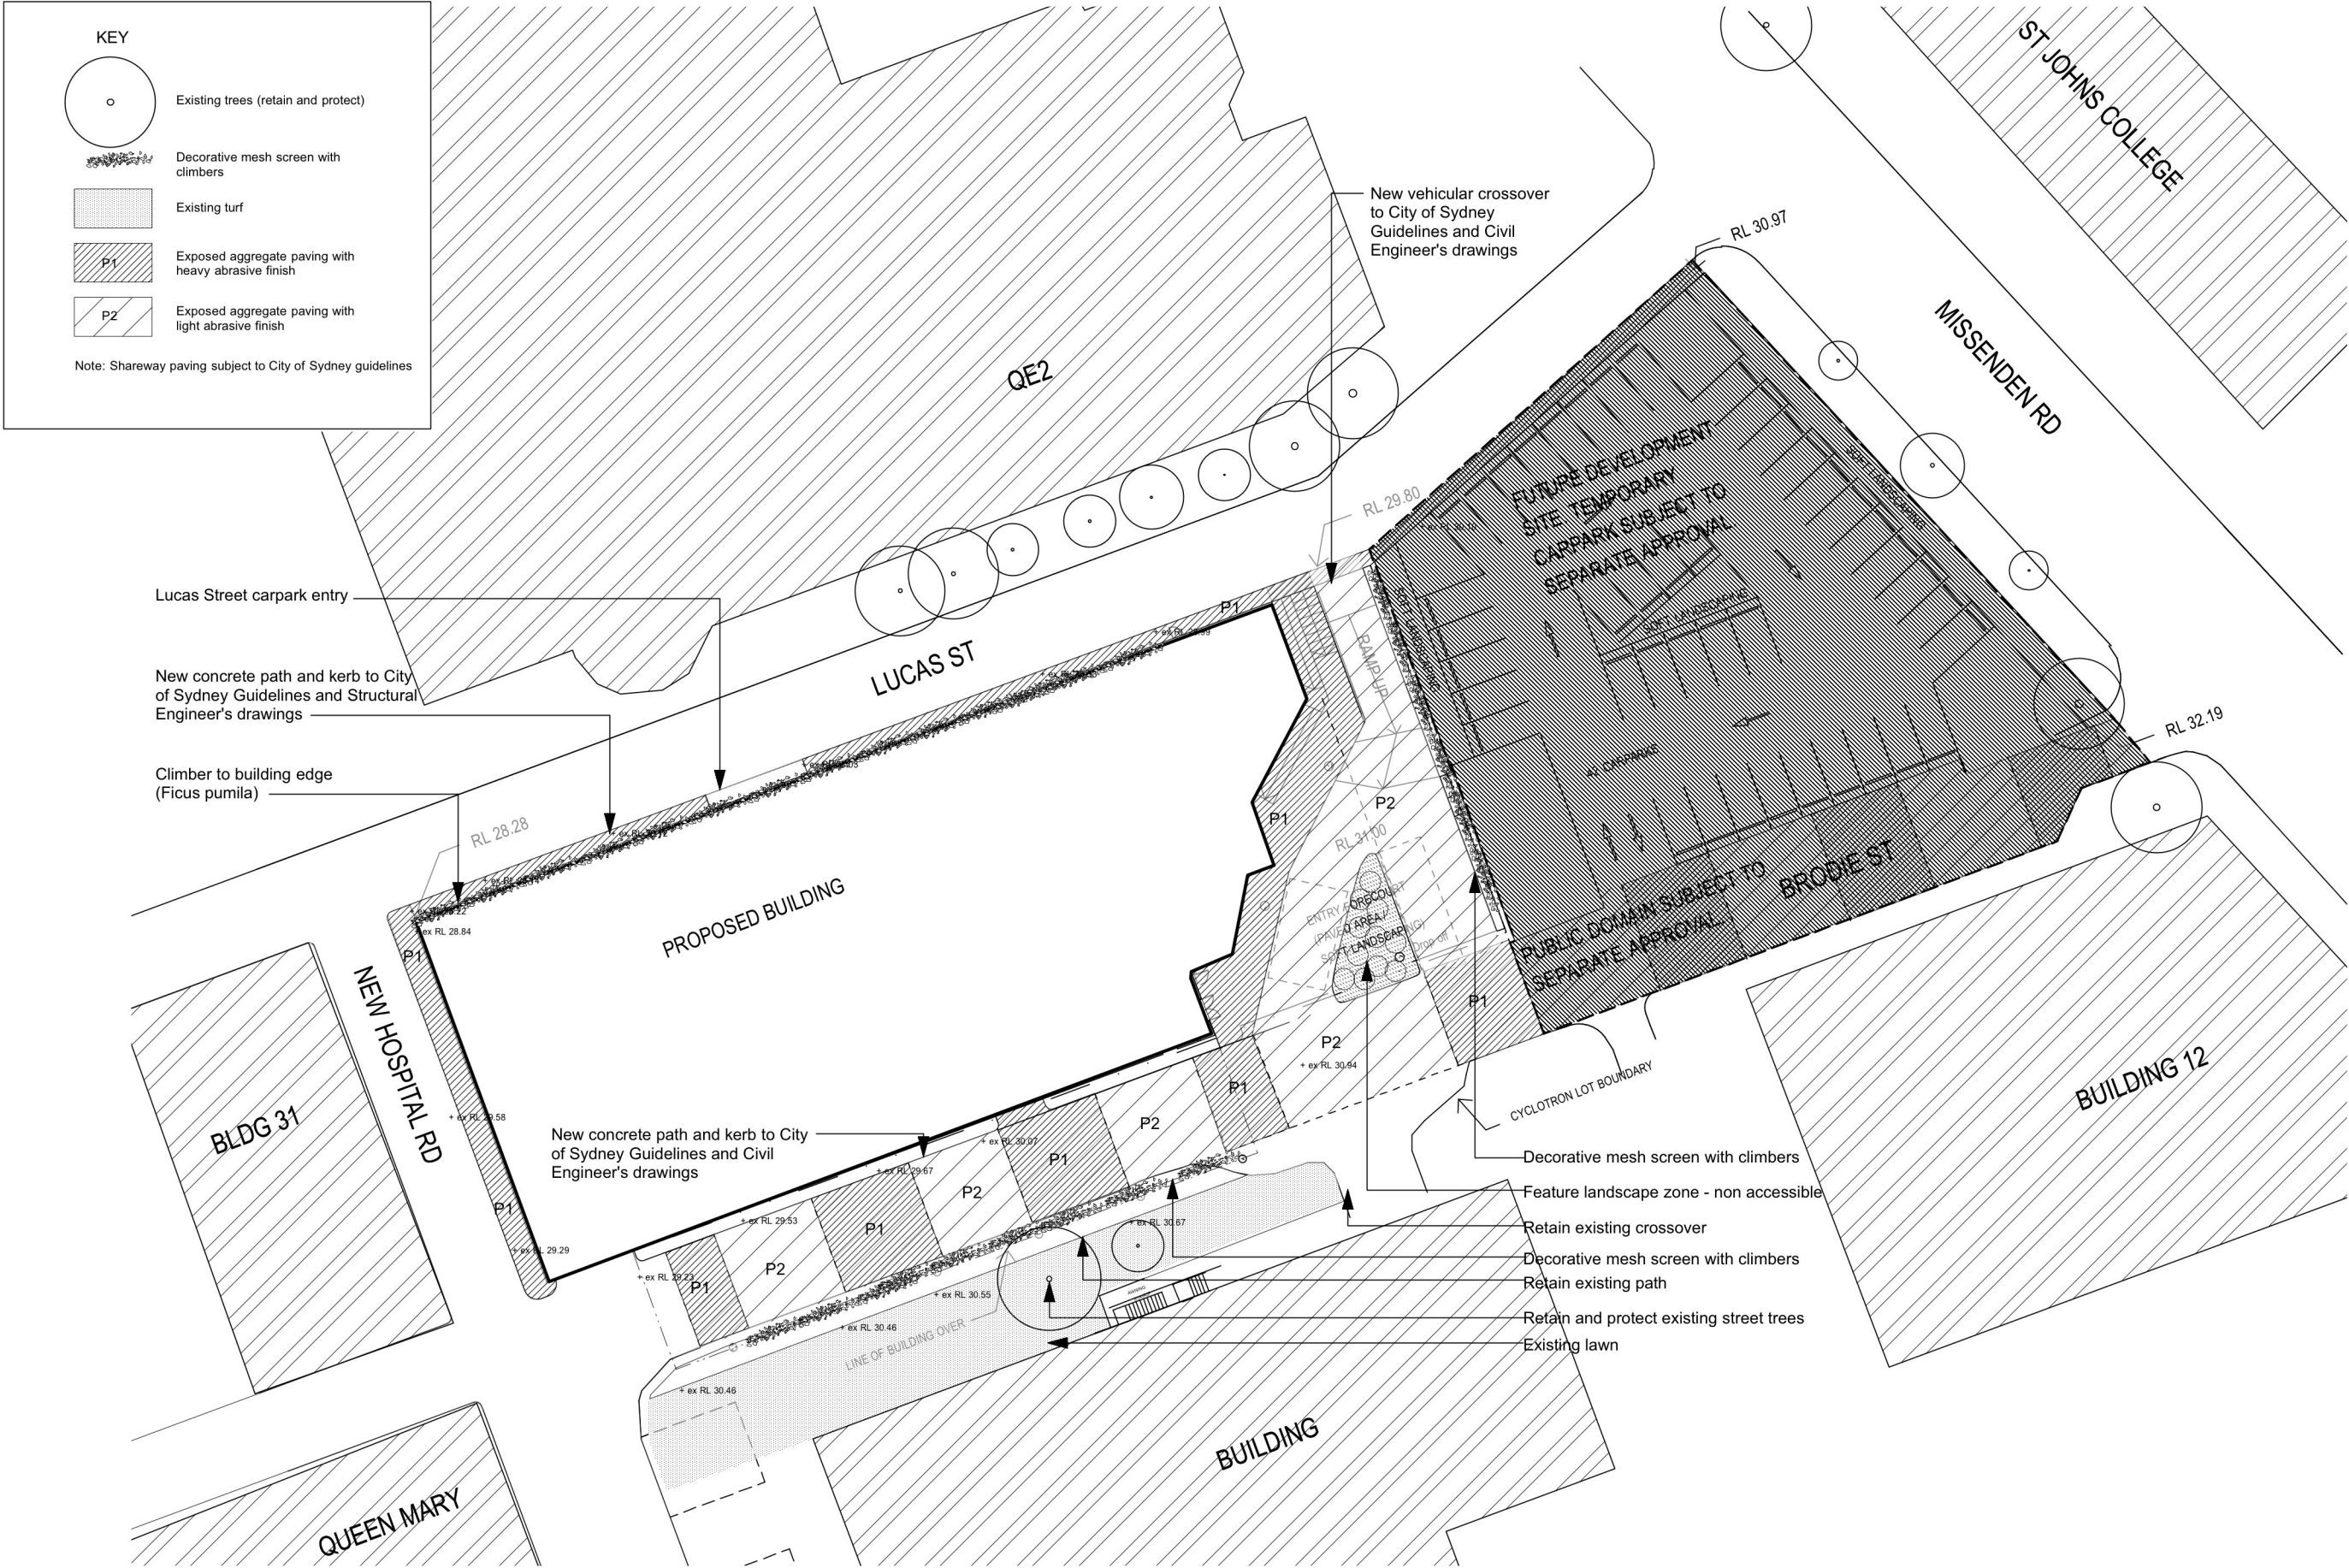

DEPARTMENT OF PLANNING SUBMISSION
PUBLIC DOMAIN PLAN

ROYAL PRINCE ALFRED HOSPITAL
North West Precinct Project, Camperdown

01	FINAL ISSUE	11/07/12
Issue	Description	Date



SCALE	1:500@ A3
PROJECT	3599
ISSUE	01

DWG No.	DoP-LA-001
DATE	11/07/2012