



Do not scale drawings. Verify all dimensions on site

issue	amendment	date
A	ISSUE FOR DA	26.08.11

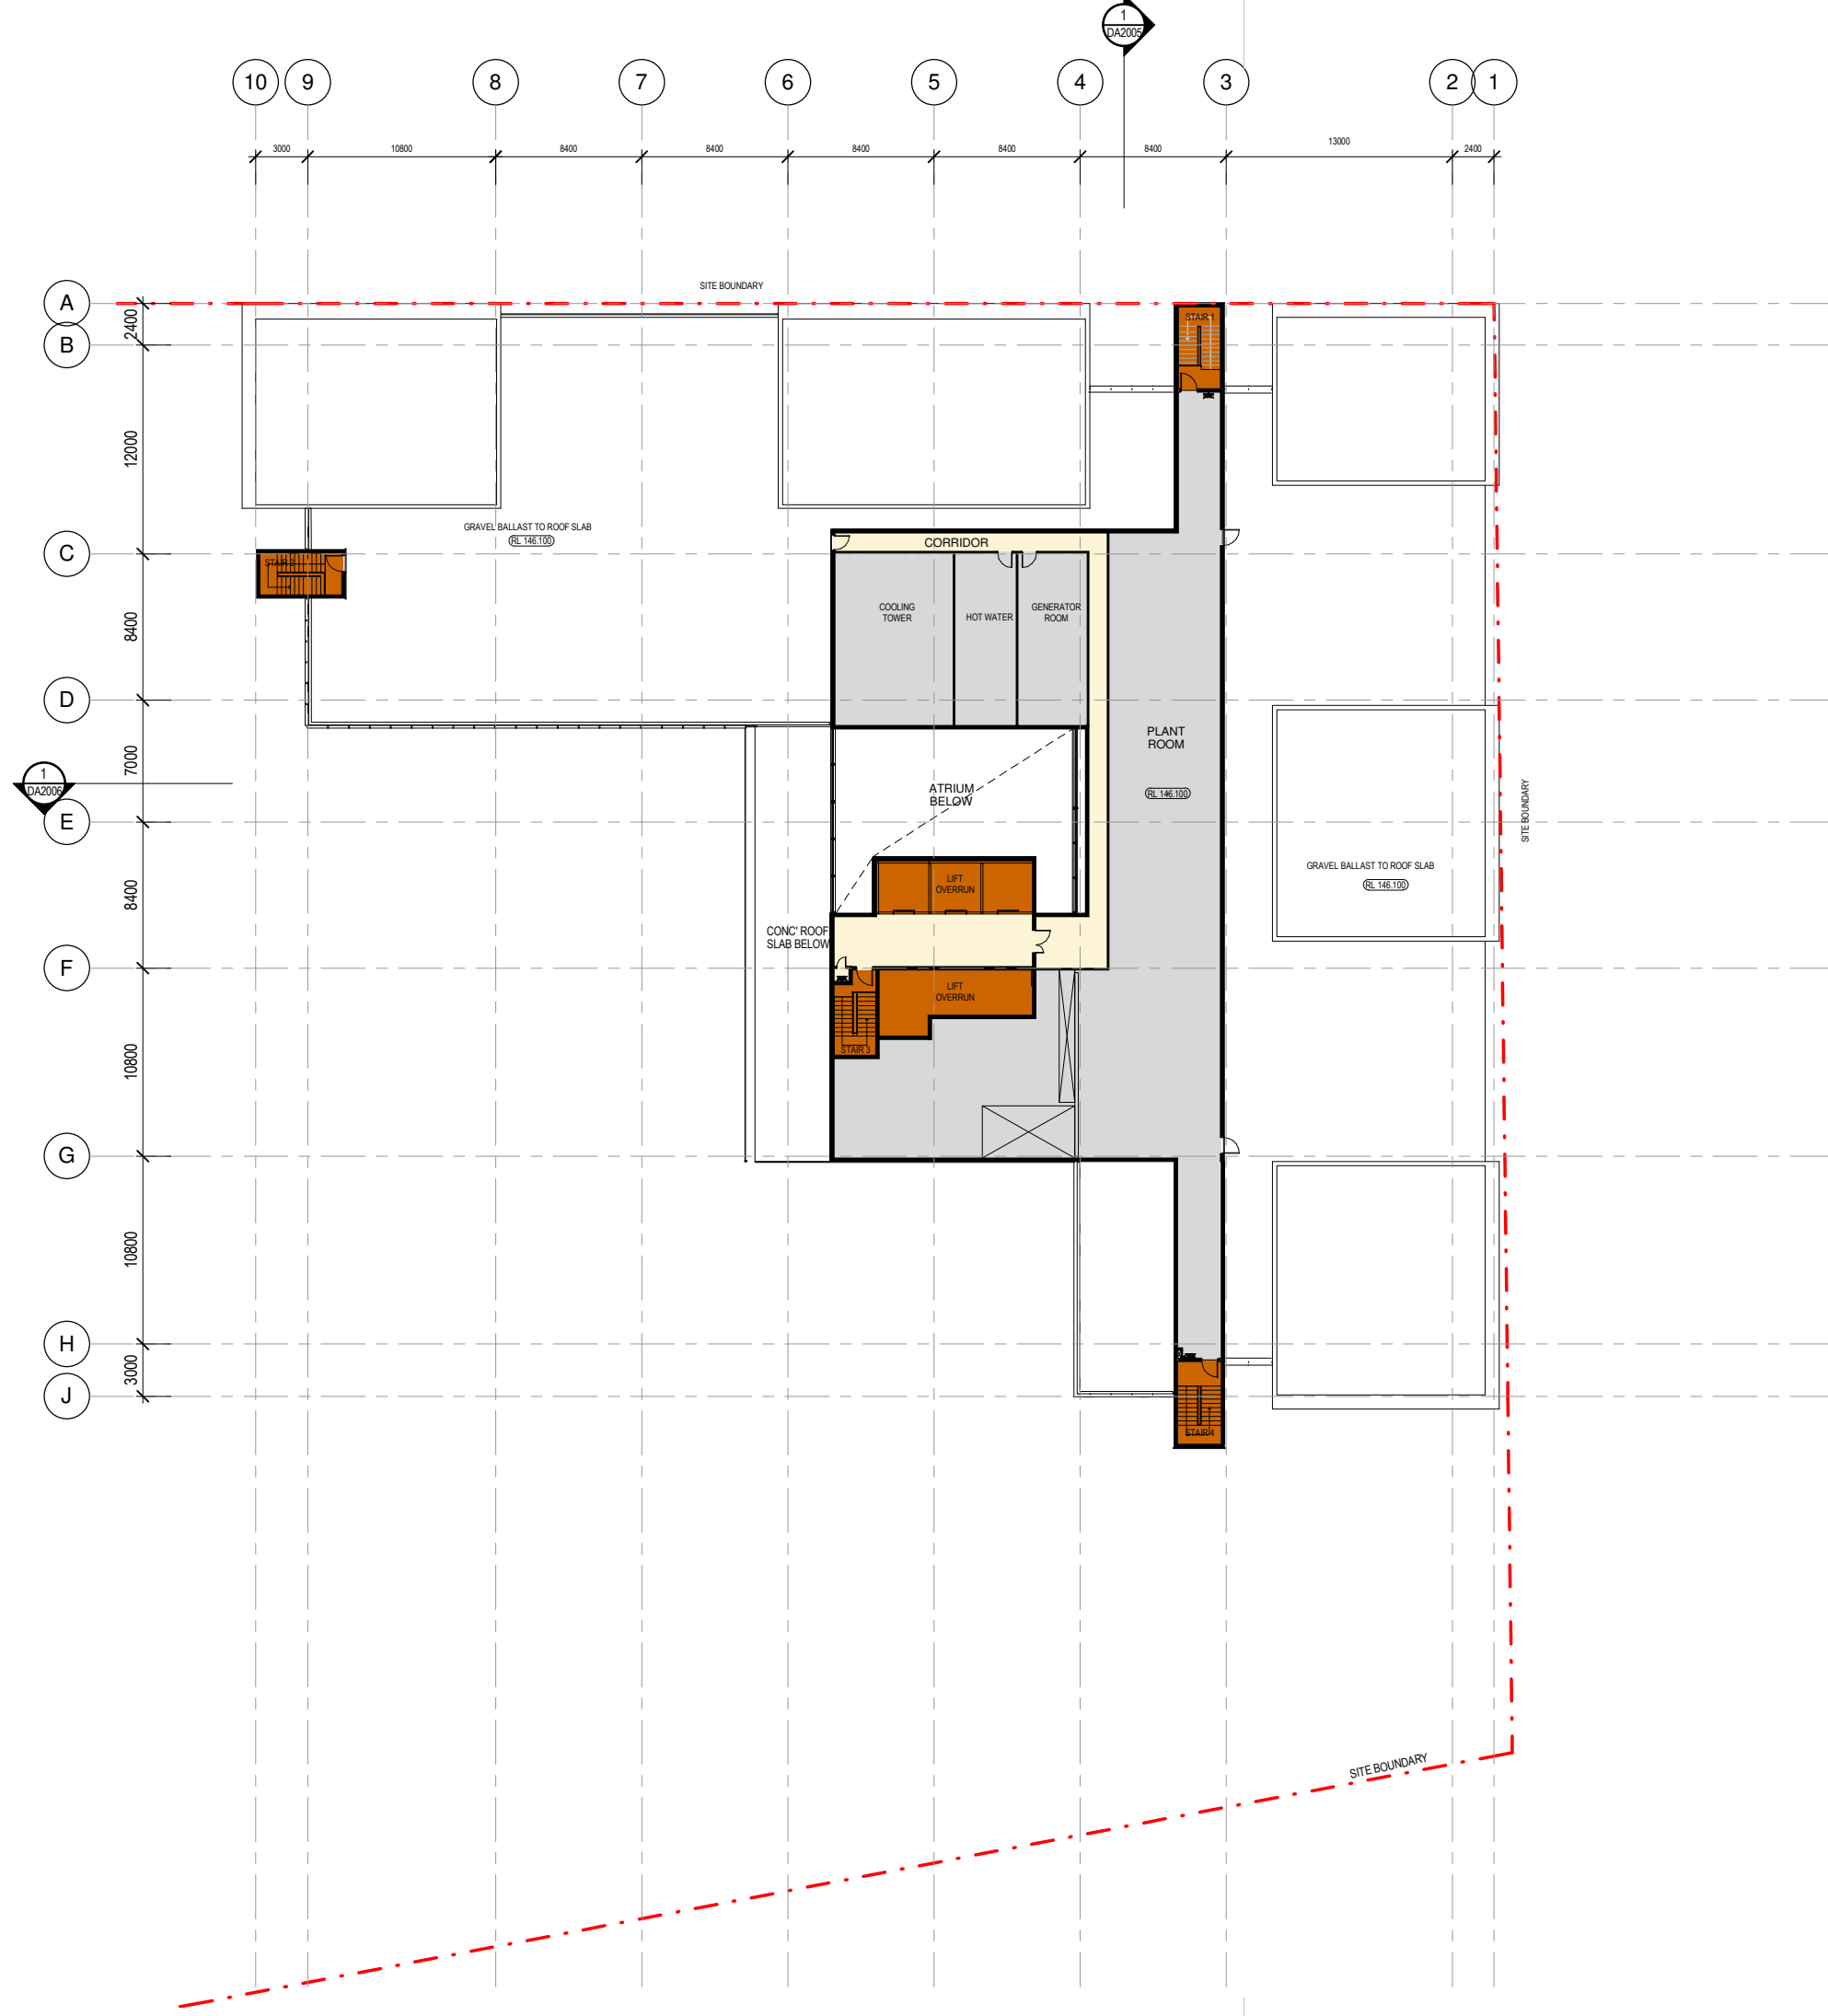

**PRELIMINARY**

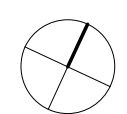

**architectus™**

Architectus Sydney  
 Level 3 341 George Street  
 Sydney NSW 2000  
 T (61 2) 8252 8400  
 F (61 2) 8252 8600  
 sydney@architectus.com.au  
 ABN 11 098 489 448

project  
**SITE 43/44 SYDNEY OLYMPIC PARK**

drawing  
**PLANT LEVEL PLAN**

scale 1 : 200 drawing no.  
 drawn AWL **DA1007**  
 checked CO issue  
 project no 090086 **A**