

Do not scale drawings. Verify all dimensions on site

issue	amendment	date
A	ISSUE FOR DA	26.08.11

MATERIALS + FINISHES LEGEND

- W1 CONCRETE - WHITE PAINTED FINISH
- W2 CONCRETE - CHARCOAL PAINT FINISH
- W3 MODULAR TERRACOTTA FACADE MATTE WHITE CERAMIC FINISH
- W4 TERRACOTTA BAGUETTE SCREEN MATTE CHARCOAL CERAMIC FINISH
- W5 TUBULAR ALUMINIUM SCREEN
- W6 WEATHER LOUVERS CHARCOAL FINISH
- G1 FRAMED LARGE FORMAT GLASS LOUVRES
- G2 FRAMED ALUMINIUM GLAZING SUITE DARK BRONZE ANODISED FINISH
- G3 CURTAIN WALL WITH ALUMINIUM LIGHT SHELF IN DARK BRONZE ANODISED FINISH
- G4 ALUMINIUM FRAMED CLEAR GLAZING
- B1 STEEL FLAT BALUSTRADE CHARCOAL POWDERCOAT FINISH

architectus™

Architectus Sydney
Level 3 341 George Street
Sydney NSW 2000
T (61 2) 8252 8400
F (61 2) 8252 8600
sydney@architectus.com.au
ABN 11 098 489 448

project
SITE 43/44 SYDNEY OLYMPIC PARK

drawing
DETAIL SECTIONS 1- 2


scale	1:100@ A1	drawing no.	
drawn	RF		DA2010
checked	CO	issue	
project no	090086		A

26/08/2011 11:05:34 AM




1 SECTION DETAIL 1-1
DA2010 Scale: 1 : 100

2 ELEVATION DETAIL 1-1
Scale: 1 : 100

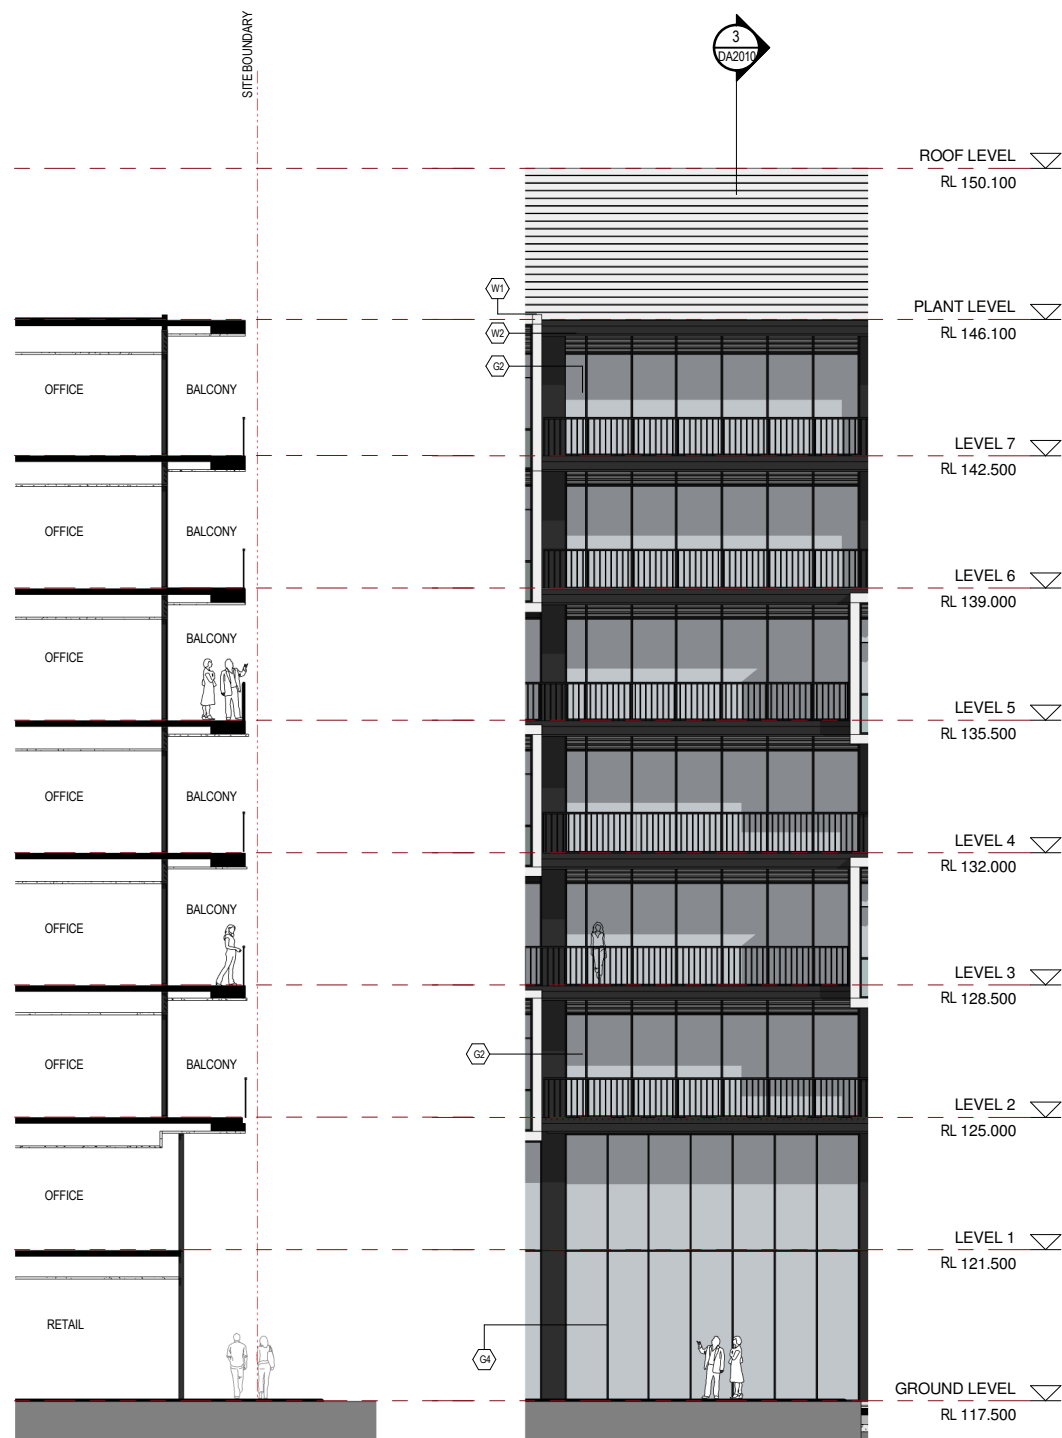

3 SECTION DETAIL 2-2
DA2010 Scale: 1 : 100

4 ELEVATION DETAIL 2-2
Scale: 1 : 100

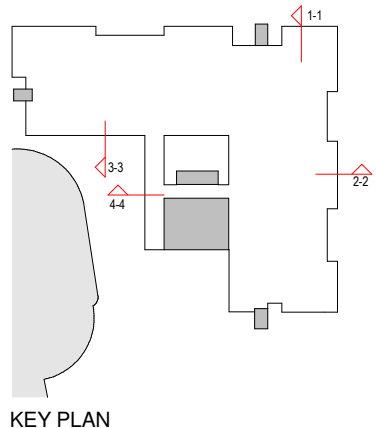

KEY PLAN