



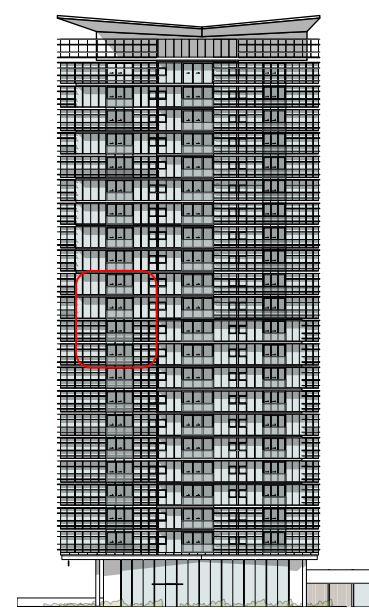


KEY DIAGRAM

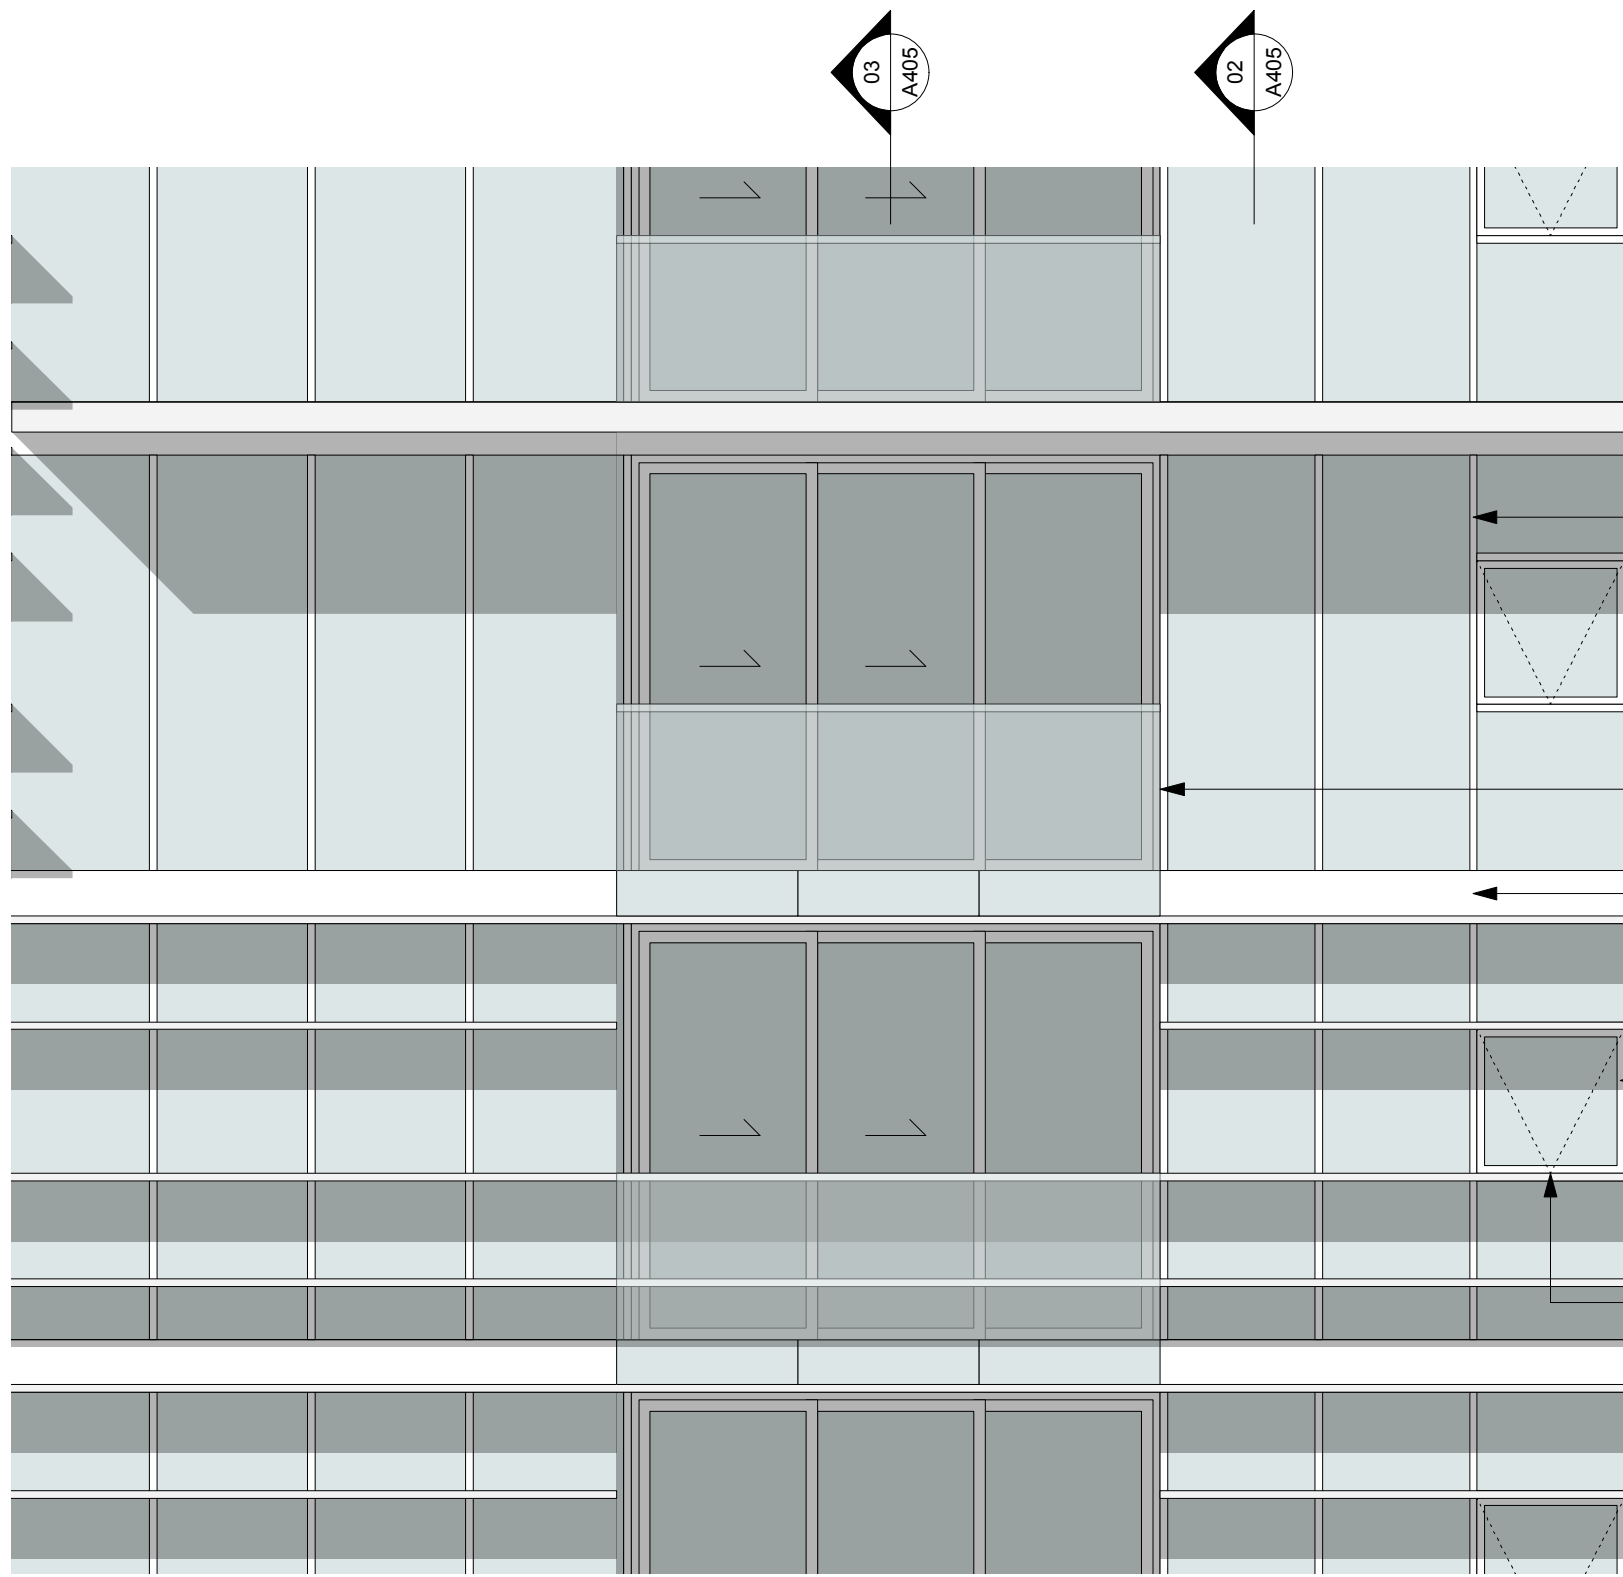


01 NORTHERN ELEVATION
1:50


- EXPRESSED SLAB - PENETRATING PAINT FINISH IN 'NATURAL WHITE' OR SIMILAR
- GLASS - CLEAR
- CLEAR GLASS BALUSTRADE WITH 'DARK BRONZE' ANODISED ALUMINIUM TOP RAIL (50MM X 8MM), FIXED TO SLAB EDGE
- GLASS - OPAQUE
- SMOOTH CONCRETE WITH 'NATURAL WHITE' PENETRATING PAINT FINISH OR SIMILAR
- ANODISED ALUMINIUM FRAMES, 'DARK BRONZE' FINISH
- 300MM ANODISED ALUMINIUM HORIZONTAL BLADES IN SPANISH SILVER
- ALIGN WINDOW HEAD AND SILL WITH HORIZONTAL LOUVRES

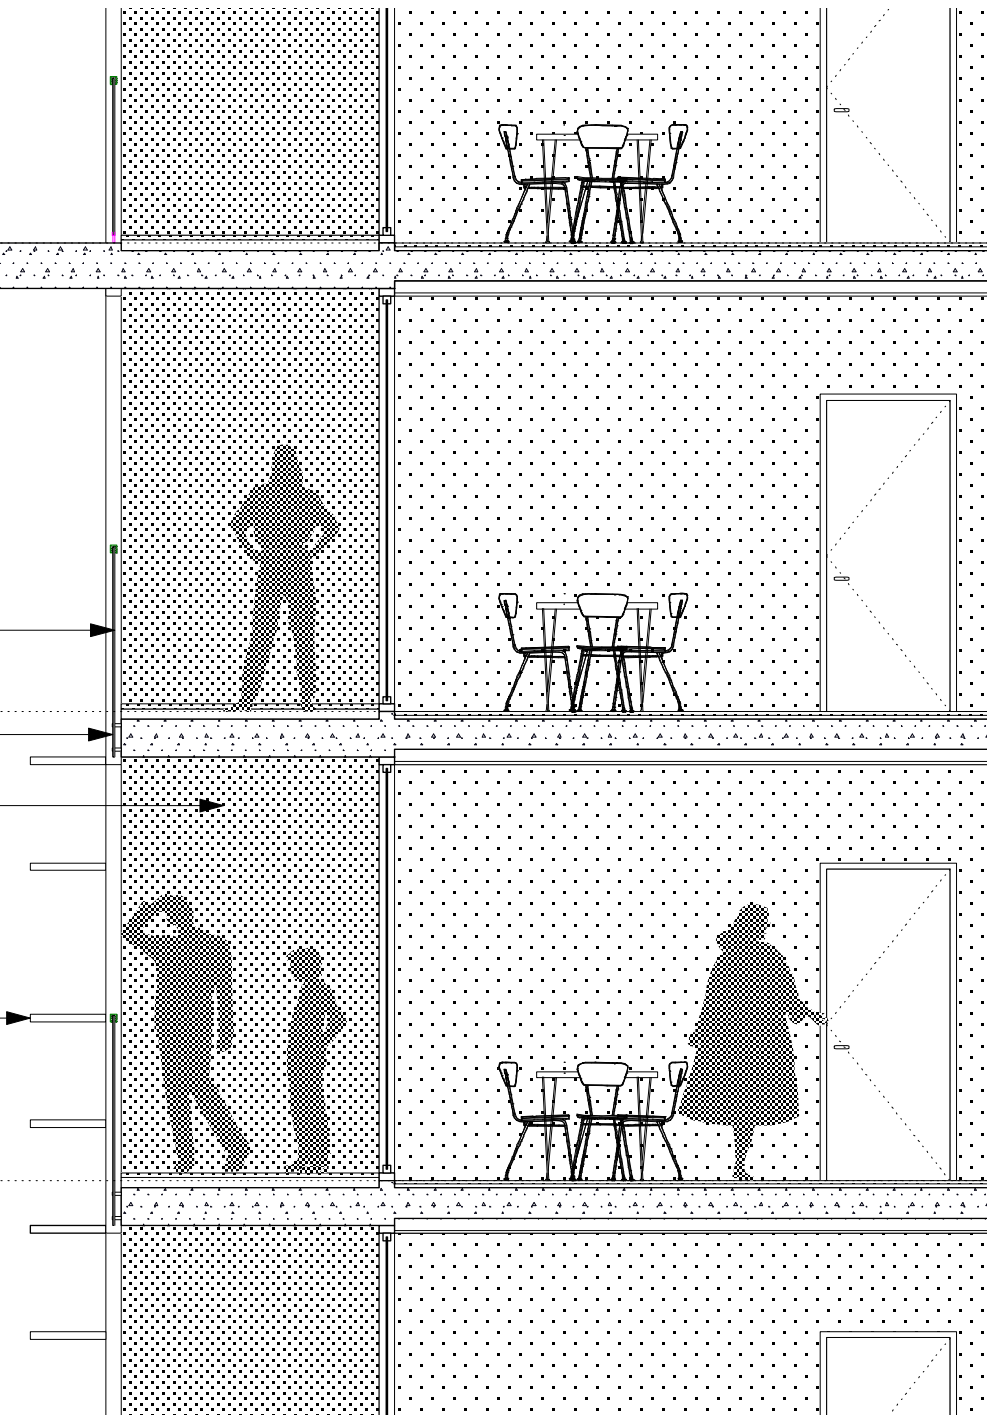

02 DETAIL SECTION
1:50

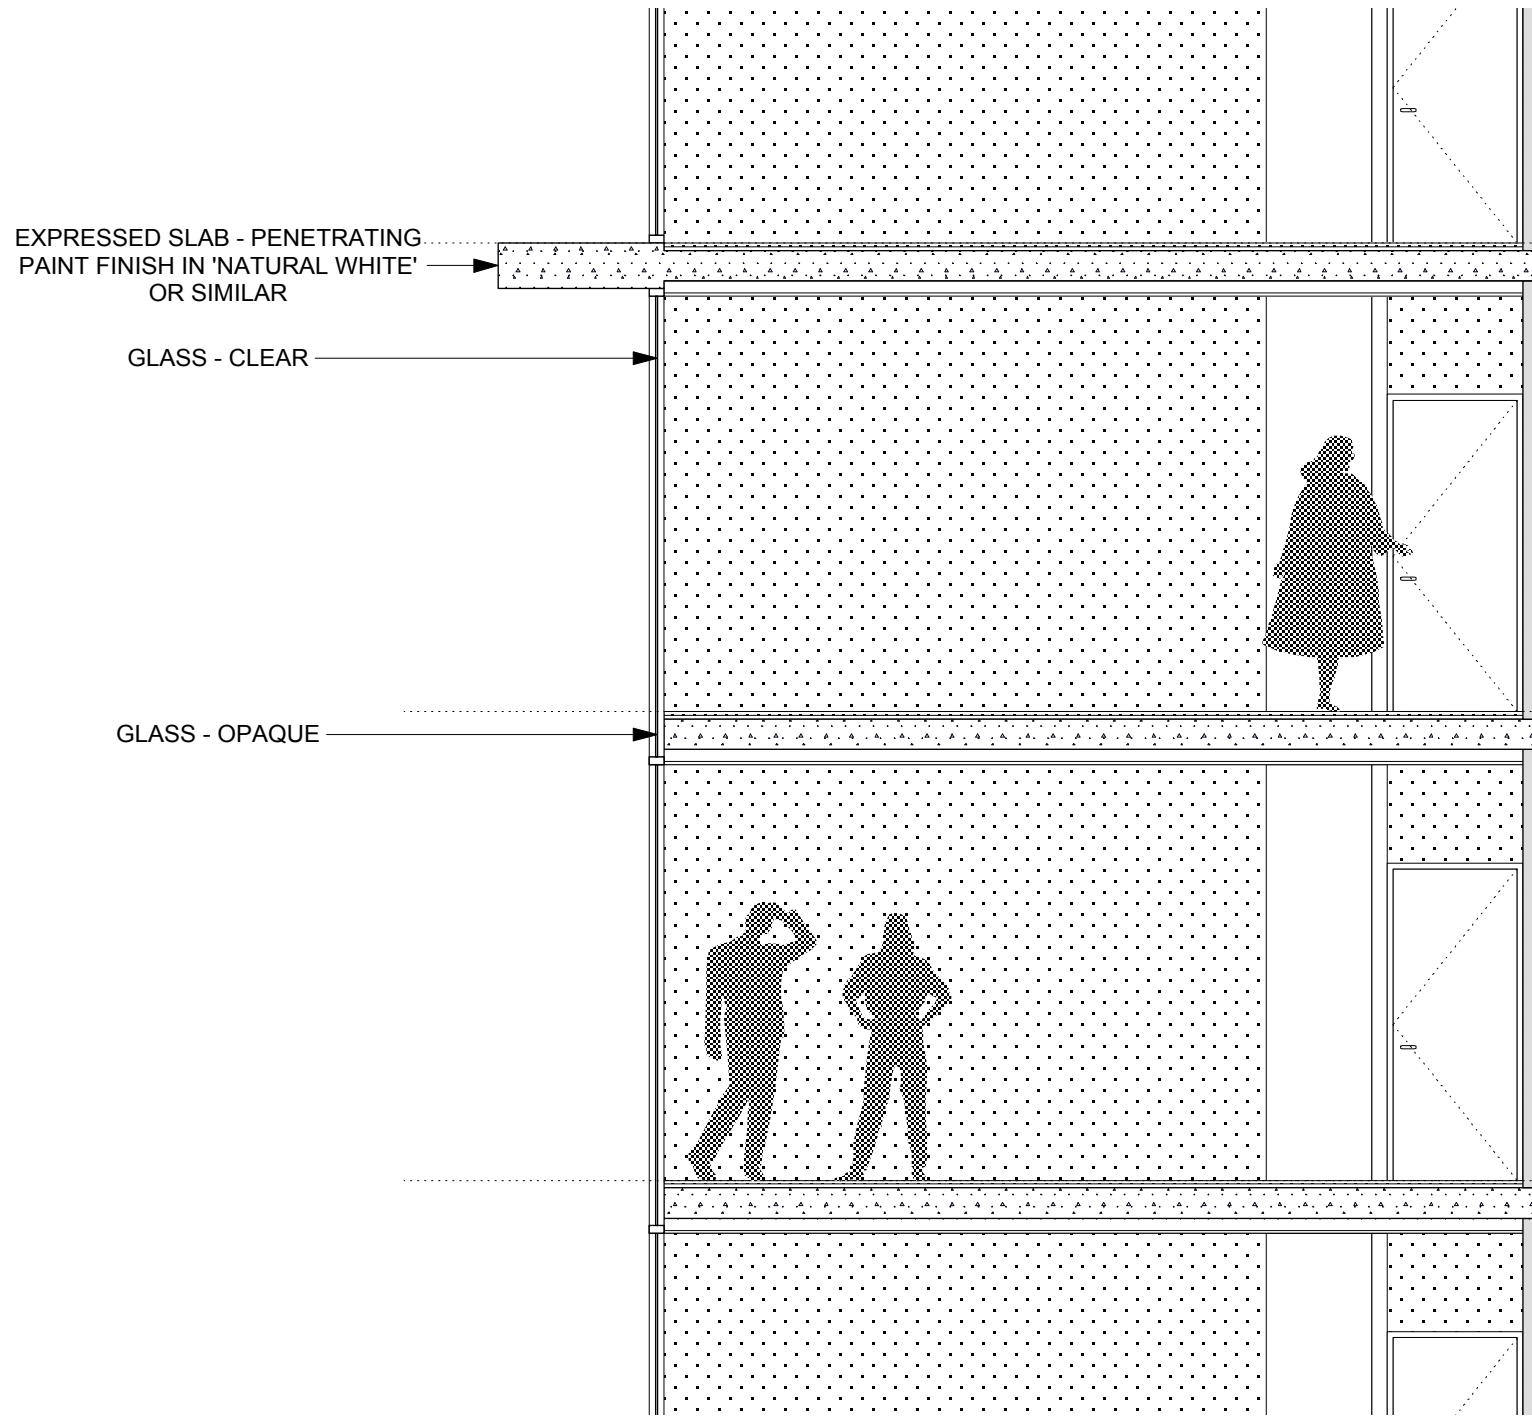

03 DETAIL SECTION
1:50

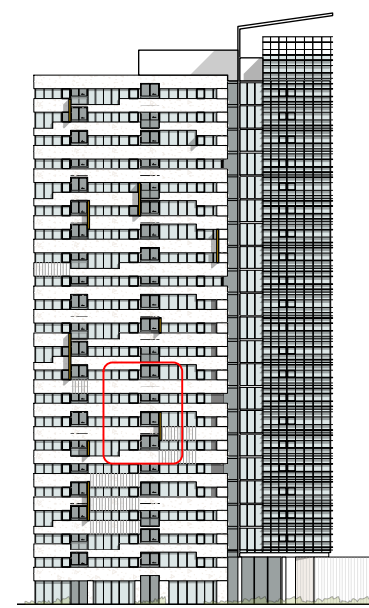


KEY DIAGRAM




04 EASTERN ELEVATION
1:50

- CLEAR GLASS BALUSTRADE WITH 'DARK BRONZE' ANODISED ALUMINIUM TOP RAIL (50MM X 8MM)
- ANODISED ALUMINIUM FRAMES, 'DARK BRONZE' FINISH
- ALL OPENING WINDOWS TO HAVE MINIMUM OPENING TO COMPLY WITH BCA WHERE LOWER THAN 1000AFL
- CONCRETE SPANDRELS WITH 'NATURAL WHITE' PENETRATING PAINT FINISH OR SIMILAR
- SMOOTH CONCRETE WITH 'NATURAL WHITE' PENETRATING PAINT FINISH OR SIMILAR
- SMOOTH CONCRETE WITH 'SOFT AMBER' PENETRATING PAINT FINISH OR SIMILAR

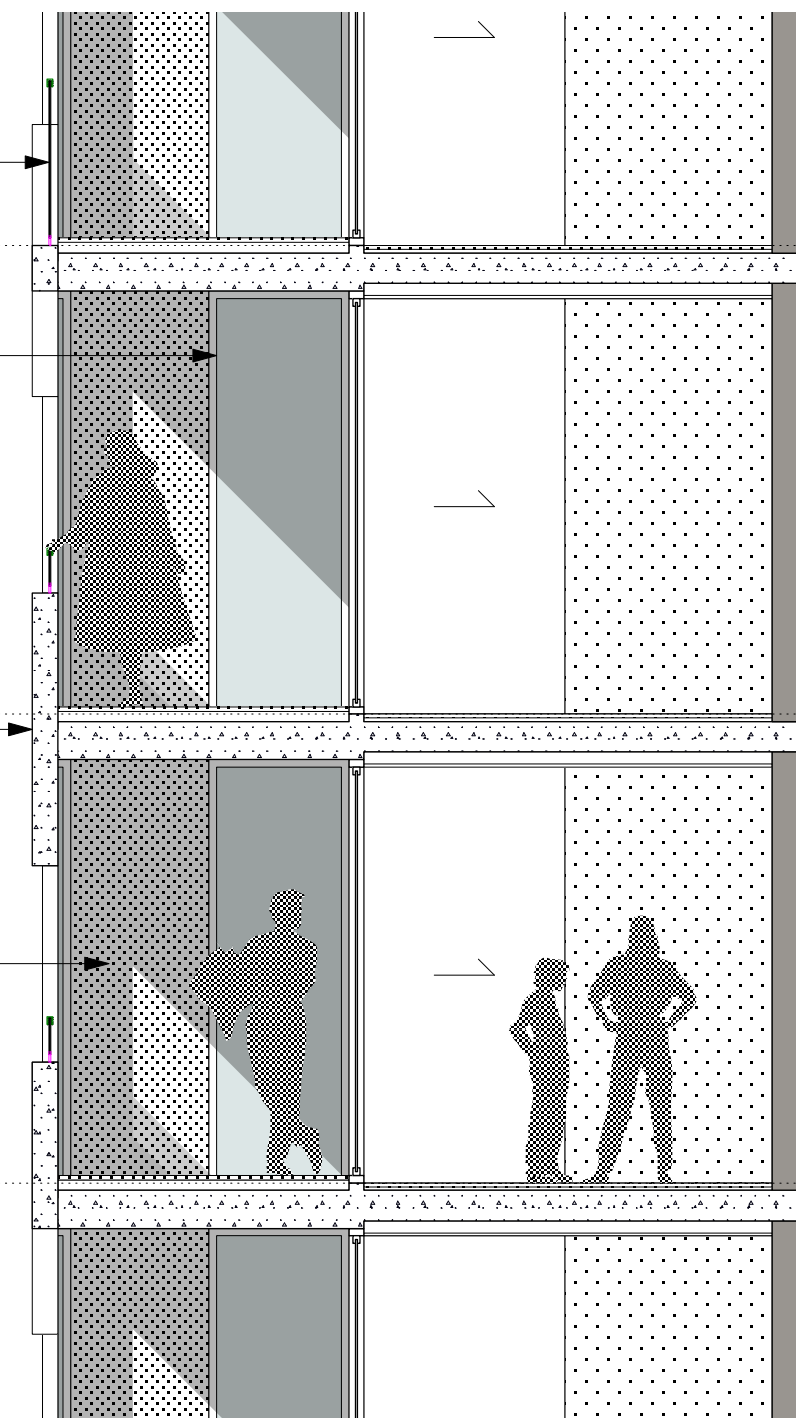

05 DETAIL SECTION
1:50

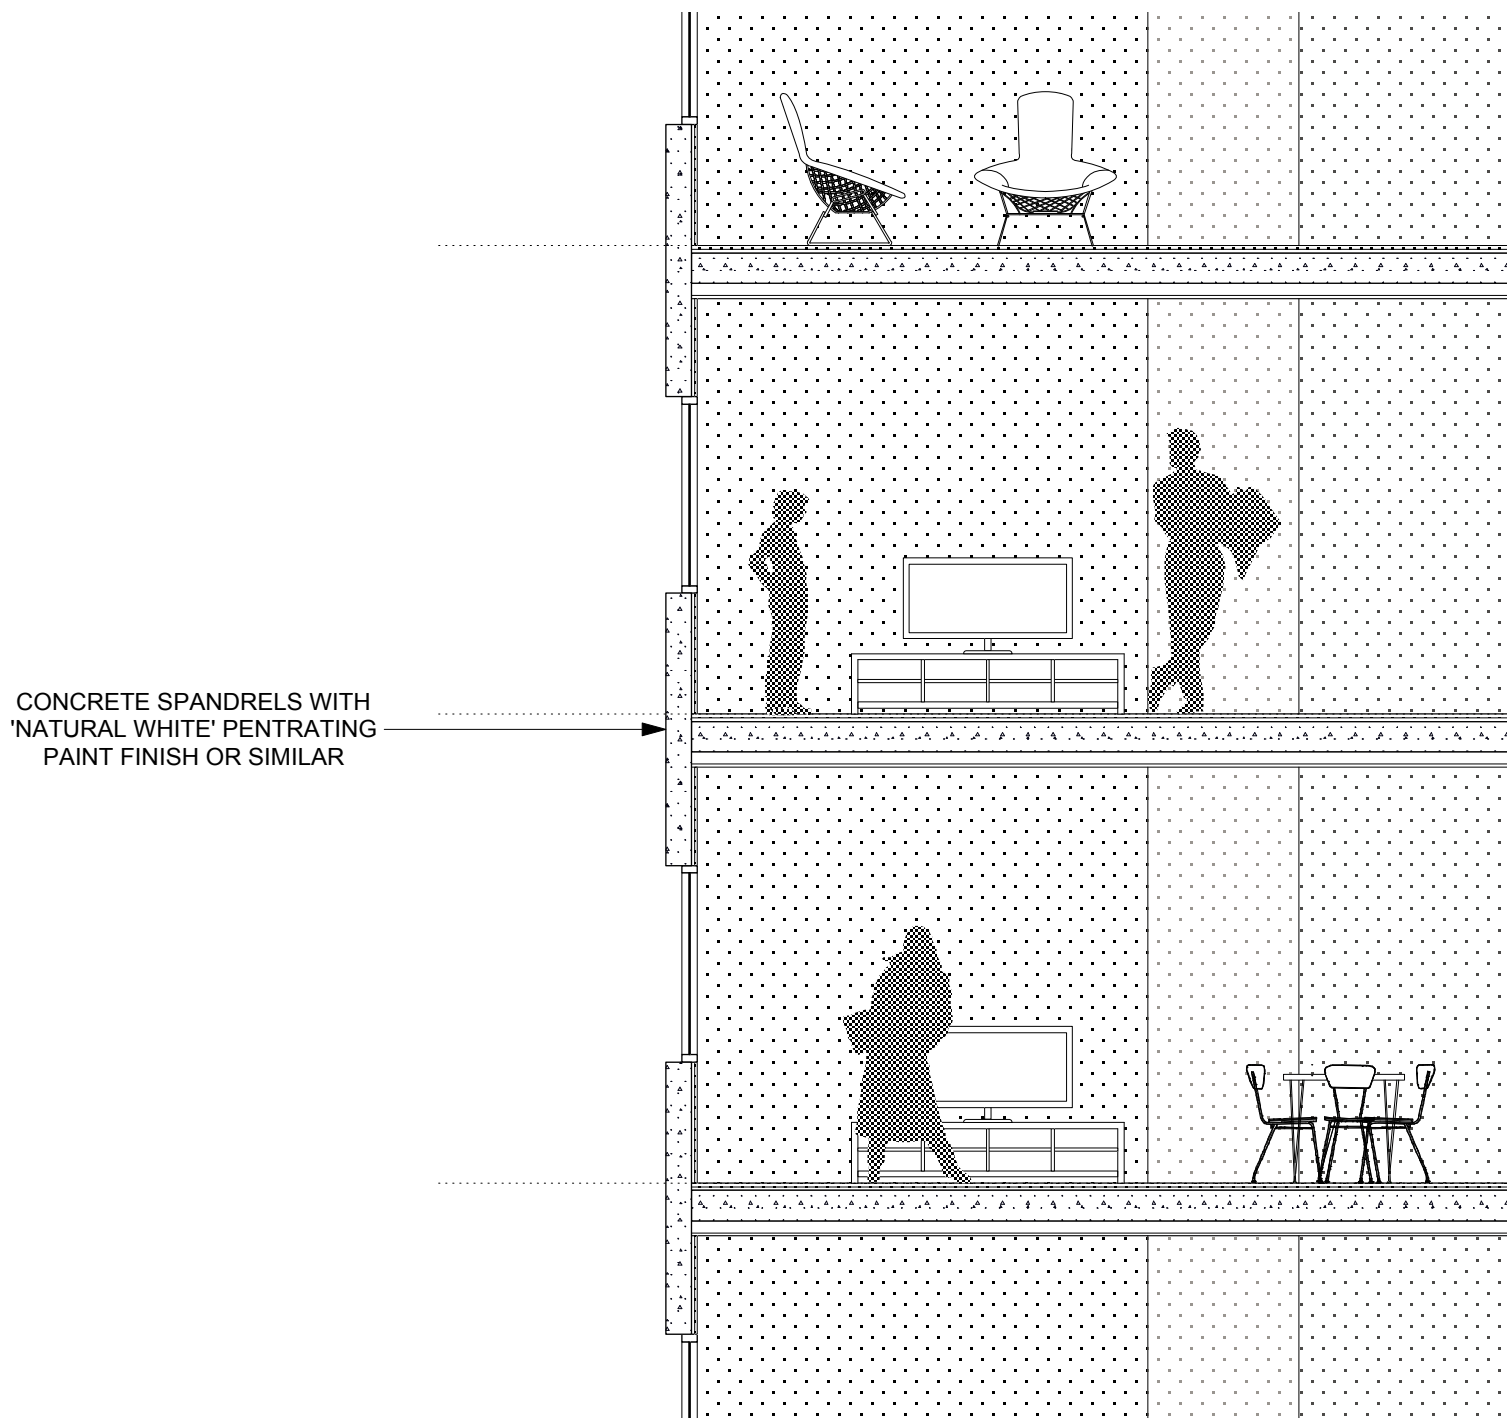

06 DETAIL SECTION
1:50

GENERAL LEGEND

-ALL ARCHITECTURAL DRAWINGS AND DOCUMENTS TO BE READ IN CONJUNCTION WITH OTHER CONSULTANTS DRAWINGS AND REPORTS
-FOR ALL EXTERNAL LEVELS REFER LANDSCAPE DRAWINGS. IF USE FIGURE DIMENSIONS ONLY - DO NOT SCALE FROM DRAWINGS. IF UNSURE CONFIRM DIMENSION WITH ARCHITECT PRIOR TO PROCEEDING
-COPYRIGHT TONY CARO ARCHITECTURE
-DIGITAL FILES ARE ISSUED FOR INFORMATION ONLY. CHANGES MUST NOT BE MADE TO DOCUMENTS WITHOUT ARCHITECTS CONSENT

LEGEND - EXTERNAL FINISHES

AVB ALUMINIUM VERTICAL BLADE - VARYING DEPTHS (300, 450, 600mm)
ALS ALUMINIUM SLIDING SCREENS
BLG BALUSTRADE - GLASS
BLC BALUSTRADE - CONCRETE WITH PAINTED FINISH OR SIMILAR
BLM BALUSTRADE - METAL
G_1 GLAZING TYPE 1 - CLEAR
G_2 GLAZING TYPE 2 - TRANSLUCENT GLASS, COLOUR TBA
G_3 GLAZING TYPE 3 - OPAQUE FILM APPLIED, COLOUR TBA

PC_1 PRECAST CONCRETE SPANDREL PANELS WITH PENETRATING PAINT FINISH OR SIMILAR
PC_2 SMOOTH PRECAST CONCRETE WITH PAINTED FINISH (LIGHT) OR SIMILAR
PC_3 SMOOTH PRECAST CONCRETE WITH PAINTED FINISH (DARK) OR SIMILAR
PFC PAINTED FC CLADDING
PFS PERFORATED METAL SCREEN

DRAWING PREPARED FOR

MERITON
MERITON APARTMENTS
LEVEL 11, MERITON TOWER
528 KENT STREET, SYDNEY
NSW 2001

TONY CARO ARCHITECTURE PTY LTD
LEVEL 1, 2 GLEN ST MILSONS POINT
NSW 2061 SYDNEY AUSTRALIA
T 99849100 F 99849133
WWW.TONYCAROARCHITECTURE.COM.AU

ISSUE REGISTER			
No	Date	Note	
2	18/5/11	Issued for DA	JF
1	28/6/11	Preliminary DA for review	JF

REVISION REGISTER			
By	No	Date	Note


KEY CONSULTANT INFO	
LANDSCAPE	GUY STURT & ASSOC GUY STURT 9211 3744 guy@sturtassociates.com.au
STRUCTURAL	MERITON GEOFF 9211 3744 guy@sturtassociates.com.au
HYDRAULIC	TBA TBA TBA

KEY CONSULTANT INFO	
BASIX	EFFICIENT LIVING TRACEY COOLESTRACEY COOLES 9949 0332 tracy@efficientliving.com.au
SOLAR ACCESS	HEGGIES NEHAD AL-KHALIDY 9427 8100 nehad.al-khalidy@heggies.com.au
TRAFFIC	TTPA ROSS NETTLE 0416 189 656 tpe@tpe.com.au

GENERAL NOTES

DO NOT SCALE OFF THIS DRAWING. USE FIGURED DIMENSIONS ONLY. VERIFY ALL DIMENSIONS ON SITE AND RESOLVE ANY DISCREPANCIES BEFORE PROCEEDING. COPYRIGHT OF THIS DRAWING AND THE DESIGNS EXECUTED REMAIN THE PROPERTY OF TONY CARO ARCHITECTURE. BUILDER TO EXAMINE SITE AND VERIFY SITE CONDITIONS PRIOR TO COMMENCING WORK. BUILDER TO CONFIRM BUILDING SETOUT PRIOR TO COMMENCING WORK. ALL ARCHITECTURAL DRAWINGS TO BE READ IN CONJUNCTION WITH OTHER ARCHITECTURAL DETAILS, SCHEDULES AND SPECIFICATIONS. ALL ARCHITECTURAL DRAWINGS AND DOCUMENTS TO BE READ IN CONJUNCTION WITH OTHER CONSULTANTS

DRAWINGS AND SPECIFICATIONS. BUILDER TO ALLOW FOR DEFLECTION TO ALL SLABS AS REQUIRED TO STRUCTURAL ENGINEERS SPECIFICATION. CAD DOCUMENTS ARE ISSUED FOR INFORMATION ONLY. CHANGES ARE NOT TO BE MADE TO ANY DOCUMENTATION WITHOUT THE ARCHITECTS WRITTEN APPROVAL. TCA TAKES NO RESPONSIBILITY FOR THE ELECTRONIC TRANSMISSION, DIMENSIONS OR ACCURACY OF THESE DRAWINGS. CEILING LEVEL AT NOMINATED DISTANCE FROM FINISHED FLOOR LEVEL. FOR ALL EXTERNAL LEVELS REFER TO LANDSCAPE ARCHITECTS DRAWINGS.

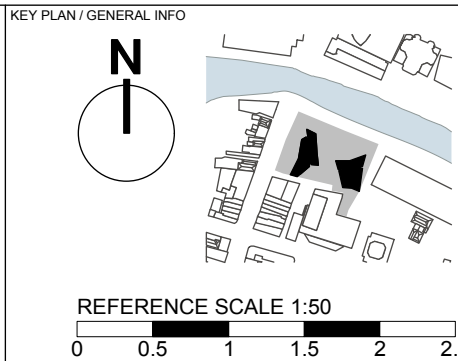

PROJECT

RIVERFRONT APARTMENTS
330 CHURCH STREET
PARRAMATTA NSW

DRAWING NAME

DETAILED ELEVATIONS - EAST TOWER

SCALE	PAGE SIZE	STATUS
1:50	A1	A
Date	SM	JF
18/5/11		2

A405