



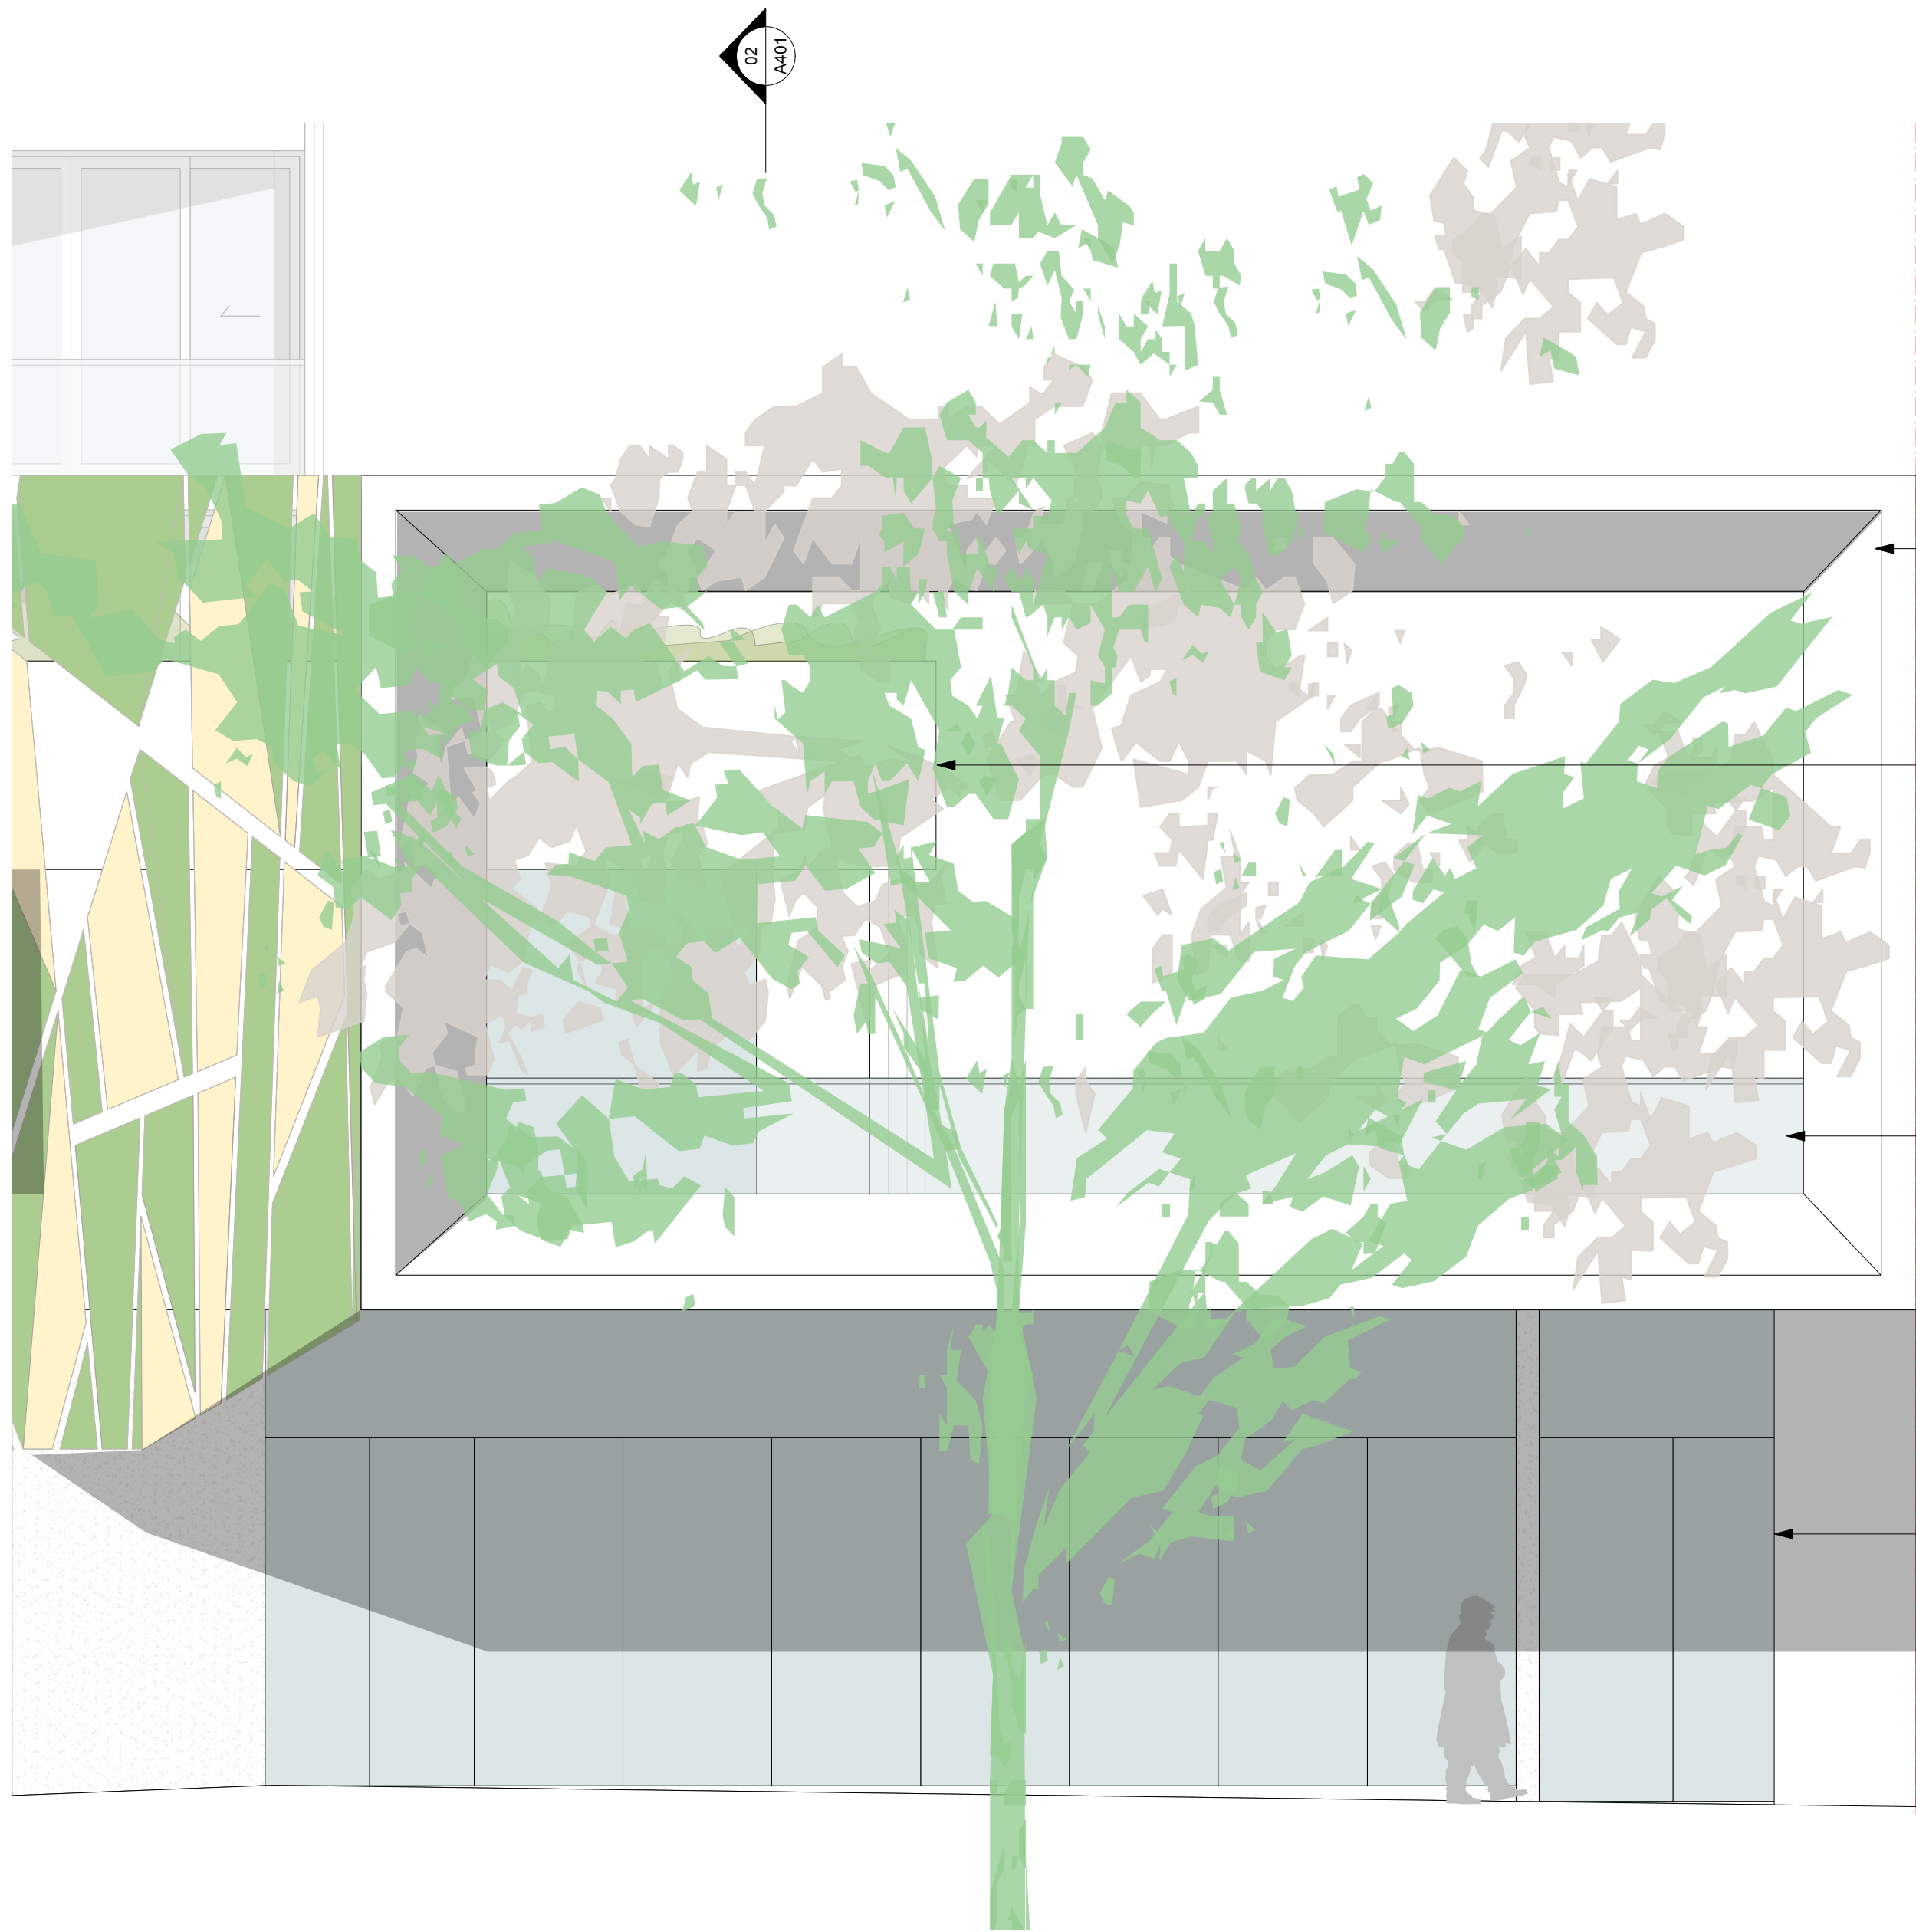

01 NORTHERN ELEVATION
1:50

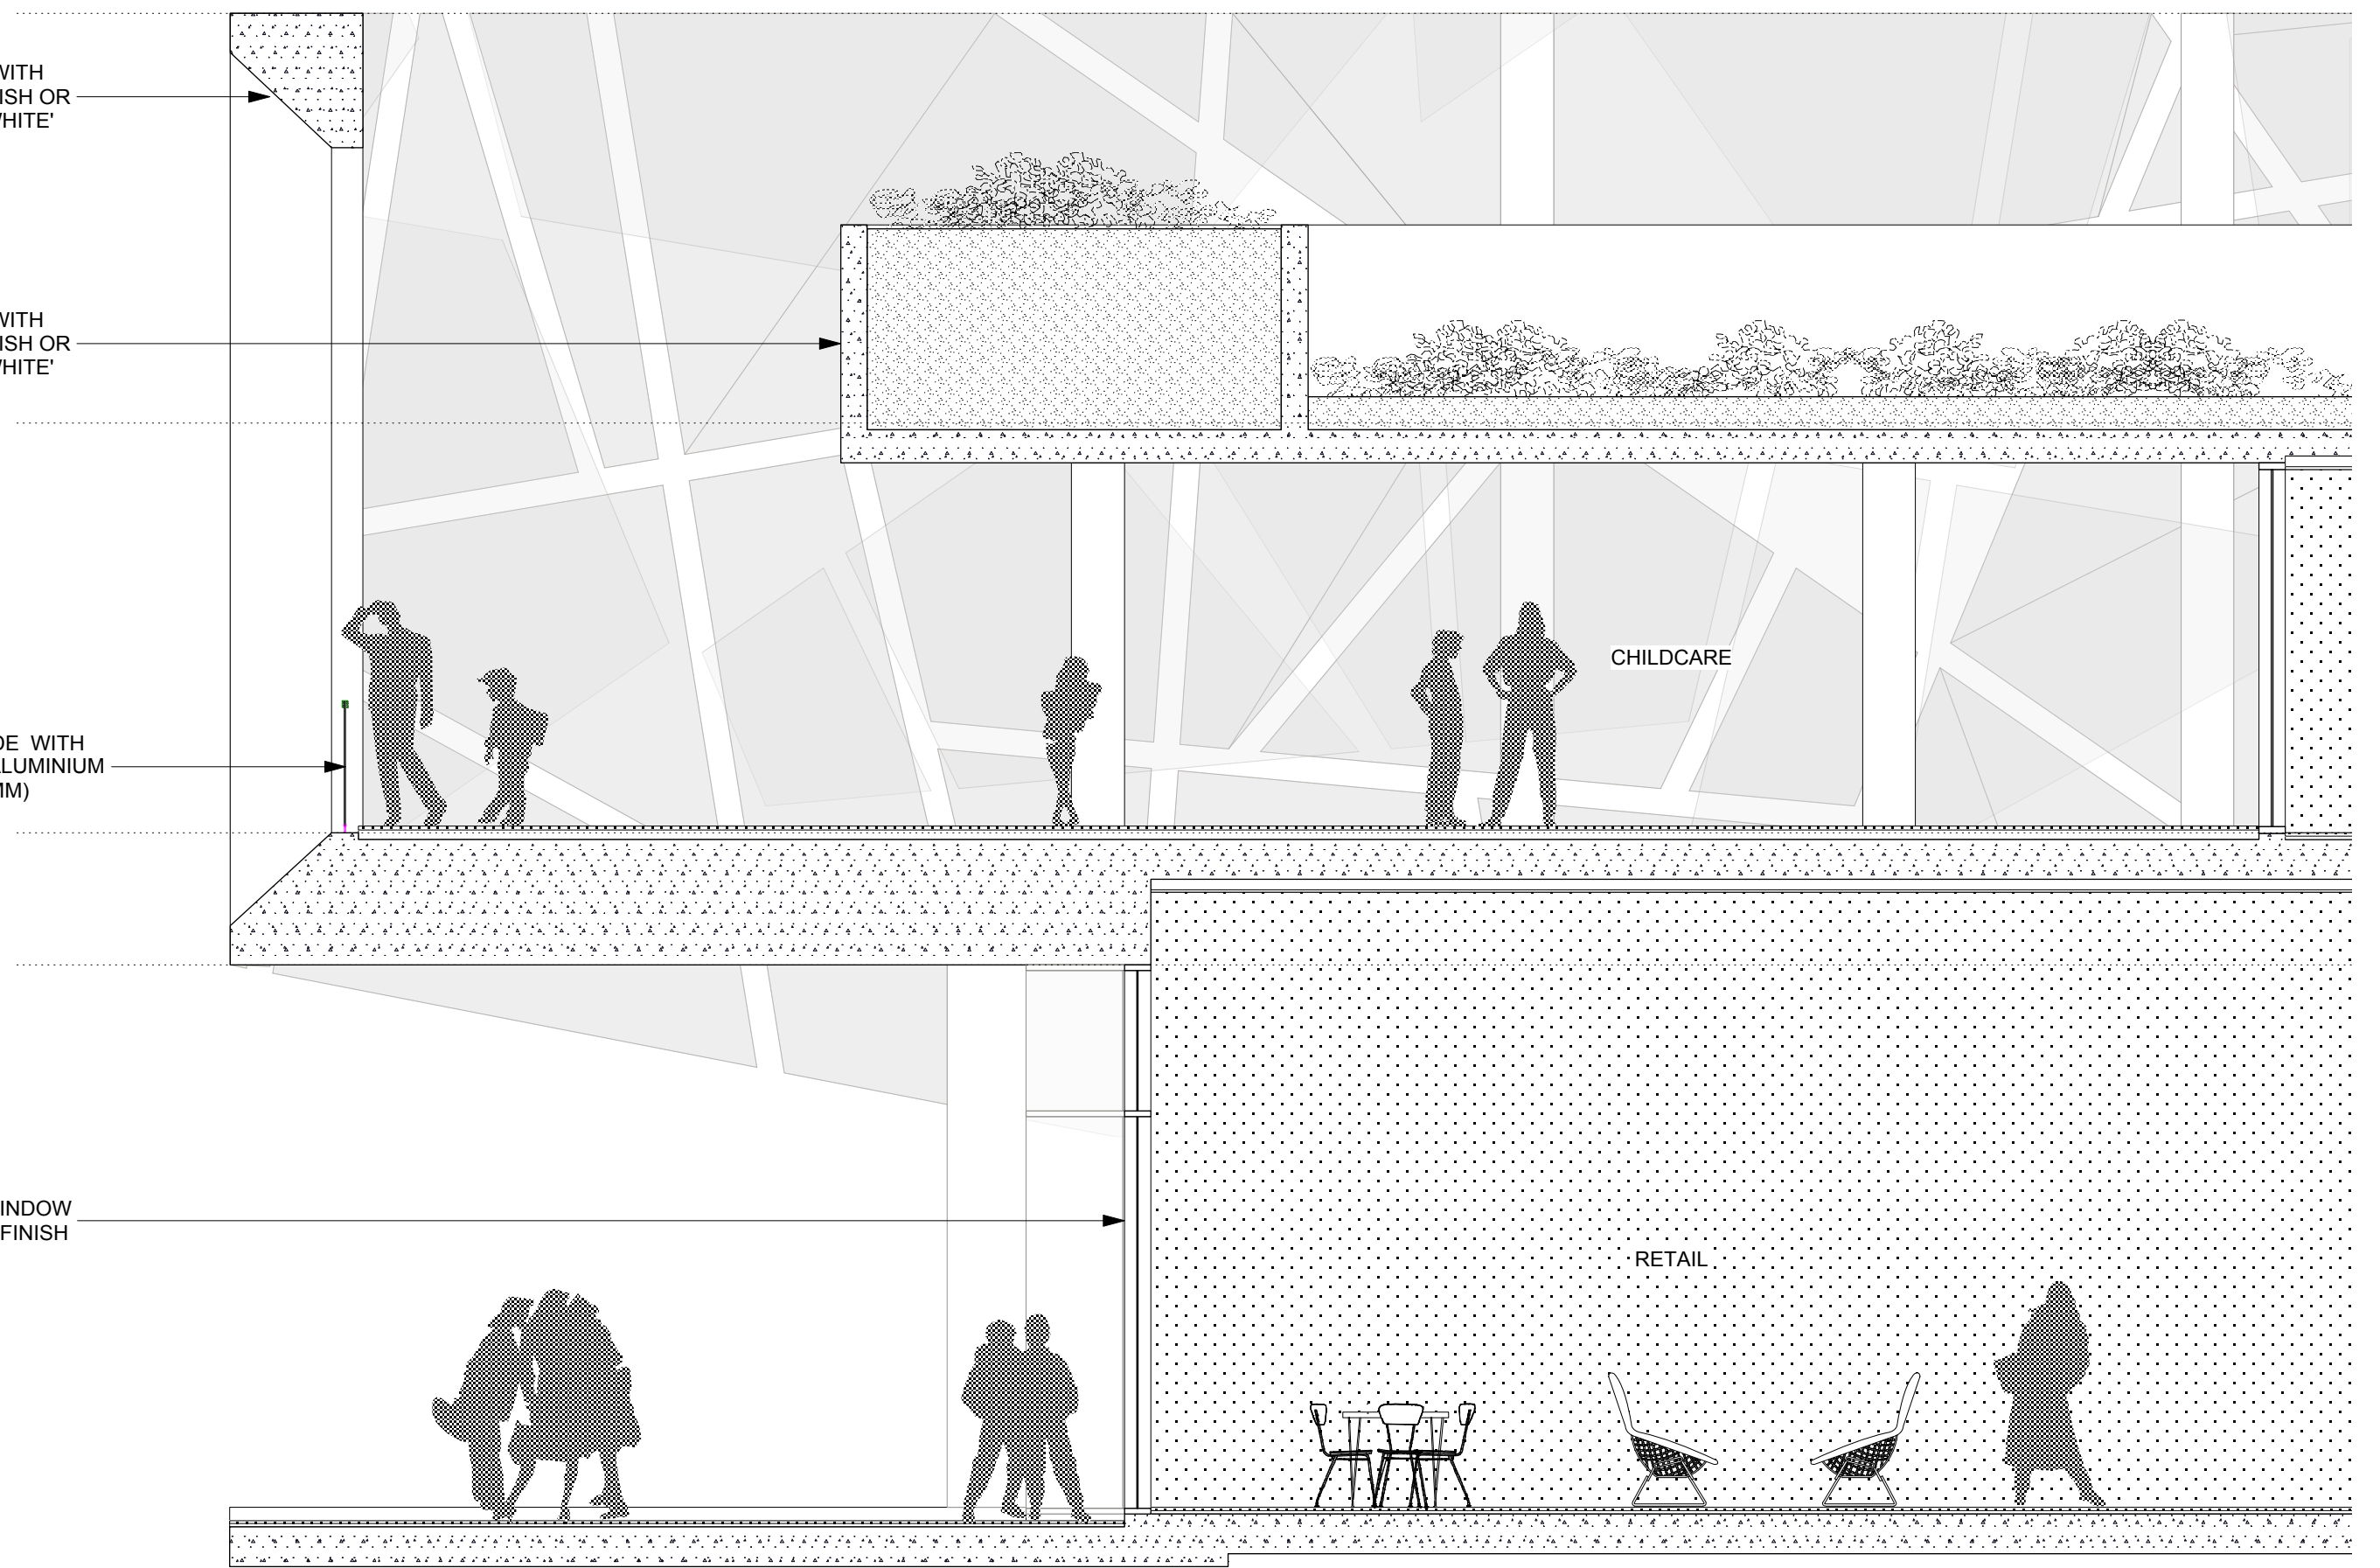

02 DETAIL SECTION
1:50



KEY DIAGRAM

DRAWING PREPARED FOR: MERITON MERITON APARTMENTS LEVEL 11, MERITON TOWER 528 KENT STREET, SYDNEY NSW TONY CARO ARCHITECTURE PTY LTD LEVEL 1, 2 GLEN ST MILSONS POINT NSW 2061 SYDNEY AUSTRALIA T 99849100 F 99849133 WWW.TONYCAROARCHITECTURE.COM.AU		ISSUE REGISTER 4 23/6/11 Issued for DA JF 3 18/5/11 Issued for DA JF 2 10/5/11 Revised Plans DA for Review JF 1 28/4/11 Preliminary DA for Review JF No Date Note	REVISION REGISTER By No Date Note	KEY CONSULTANT INFO LANDSCAPE GUY STURT & ASSOC GUY STURT 9211 3744 guy@sturtassociates.com.au STRUCTURAL MERITON GEOFF 9211 3744 guy@sturtassociates.com.au HYDRAULIC TBA TBA TBA	KEY CONSULTANT INFO BASIX EFFICIENT LIVING TRACEY COOLE 9949 0332 tracy@efficientliving.com.au SOLAR ACCESS HEGGIES NEHAD AL-KHALIDY 9427 8100 nehad.al-khalidy@heggies.com.au TRAFFIC TTPA ROSS NETTLE 0418 189 656 tpe@tpe.com.au	GENERAL NOTES DO NOT SCALE OFF THIS DRAWING. USE FIGURED DIMENSIONS ONLY. VERIFY ALL DIMENSIONS ON SITE AND RESOLVE ANY DISCREPANCIES BEFORE PROCEEDING. COPYRIGHT OF THIS DRAWING AND THE DESIGNS EXECUTED REMAIN THE PROPERTY OF TONY CARO ARCHITECTURE. BUILDER TO EXAMINE SITE AND VERIFY SITE CONDITIONS PRIOR TO COMMENCING WORK. BUILDER TO CONFIRM BUILDING SETOUT PRIOR TO COMMENCING WORK. ALL ARCHITECTURAL DRAWINGS TO BE READ IN CONJUNCTION WITH OTHER ARCHITECTURAL DETAILS, SCHEDULES AND SPECIFICATIONS. ALL ARCHITECTURAL DRAWINGS AND DOCUMENTS TO BE READ IN CONJUNCTION WITH OTHER CONSULTANTS DRAWINGS AND SPECIFICATIONS. BUILDER TO ALLOW FOR DEFLECTION TO ALL SLABS AS REQUIRED TO STRUCTURAL ENGINEERS SPECIFICATION. CAD DOCUMENTS ARE ISSUED FOR INFORMATION ONLY. CHANGES ARE NOT TO BE MADE TO ANY DOCUMENTATION WITHOUT THE ARCHITECT'S WRITTEN APPROVAL. TCA TAKES NO RESPONSIBILITY FOR THE ELECTRONIC TRANSMISSION, DIMENSIONS OR ACCURACY OF THESE DRAWINGS. CEILING LEVEL AT NOMINATED DISTANCE FROM FINISHED FLOOR LEVEL. FOR ALL EXTERNAL LEVELS REFER TO LANDSCAPE ARCHITECT'S DRAWINGS.	KEY PLAN / GENERAL INFO REFERENCE SCALE 1:50 0 0.5 1 1.5 2 2.5	PROJECT RIVERFRONT APARTMENTS 330 CHURCH STREET PARRAMATTA NSW DRAWING NAME DETAILED ELEVATIONS - PODIUM	SCALE 1:50 Date 23/6/11 PAGE SIZE A1 RD STATUS A JF 4 A401 100% ELEVATIONS.dwg
--	--	--	--	---	--	---	--	---	---