



01 EASTERN ELEVATION
1:50


MICACEOUS 'GRAPHITE' PAINTED STEEL
FRAME WITH SAWCUT SANDSTONE CLADDING

EXPOSED SLAB - PENETRATING PAINT
FINISH IN PALE GREY WITH FLECKS


SMOOTH CONCRETE WITH
PENETRATING PAINT FINISH OR
SIMILAR IN 'NATURAL WHITE'

'DARK BRONZE' ANODISED
ALUMINIUM SCREEN

SMOOTH CONCRETE WITH
PENETRATING PAINT FINISH OR
SIMILAR IN 'NATURAL WHITE'

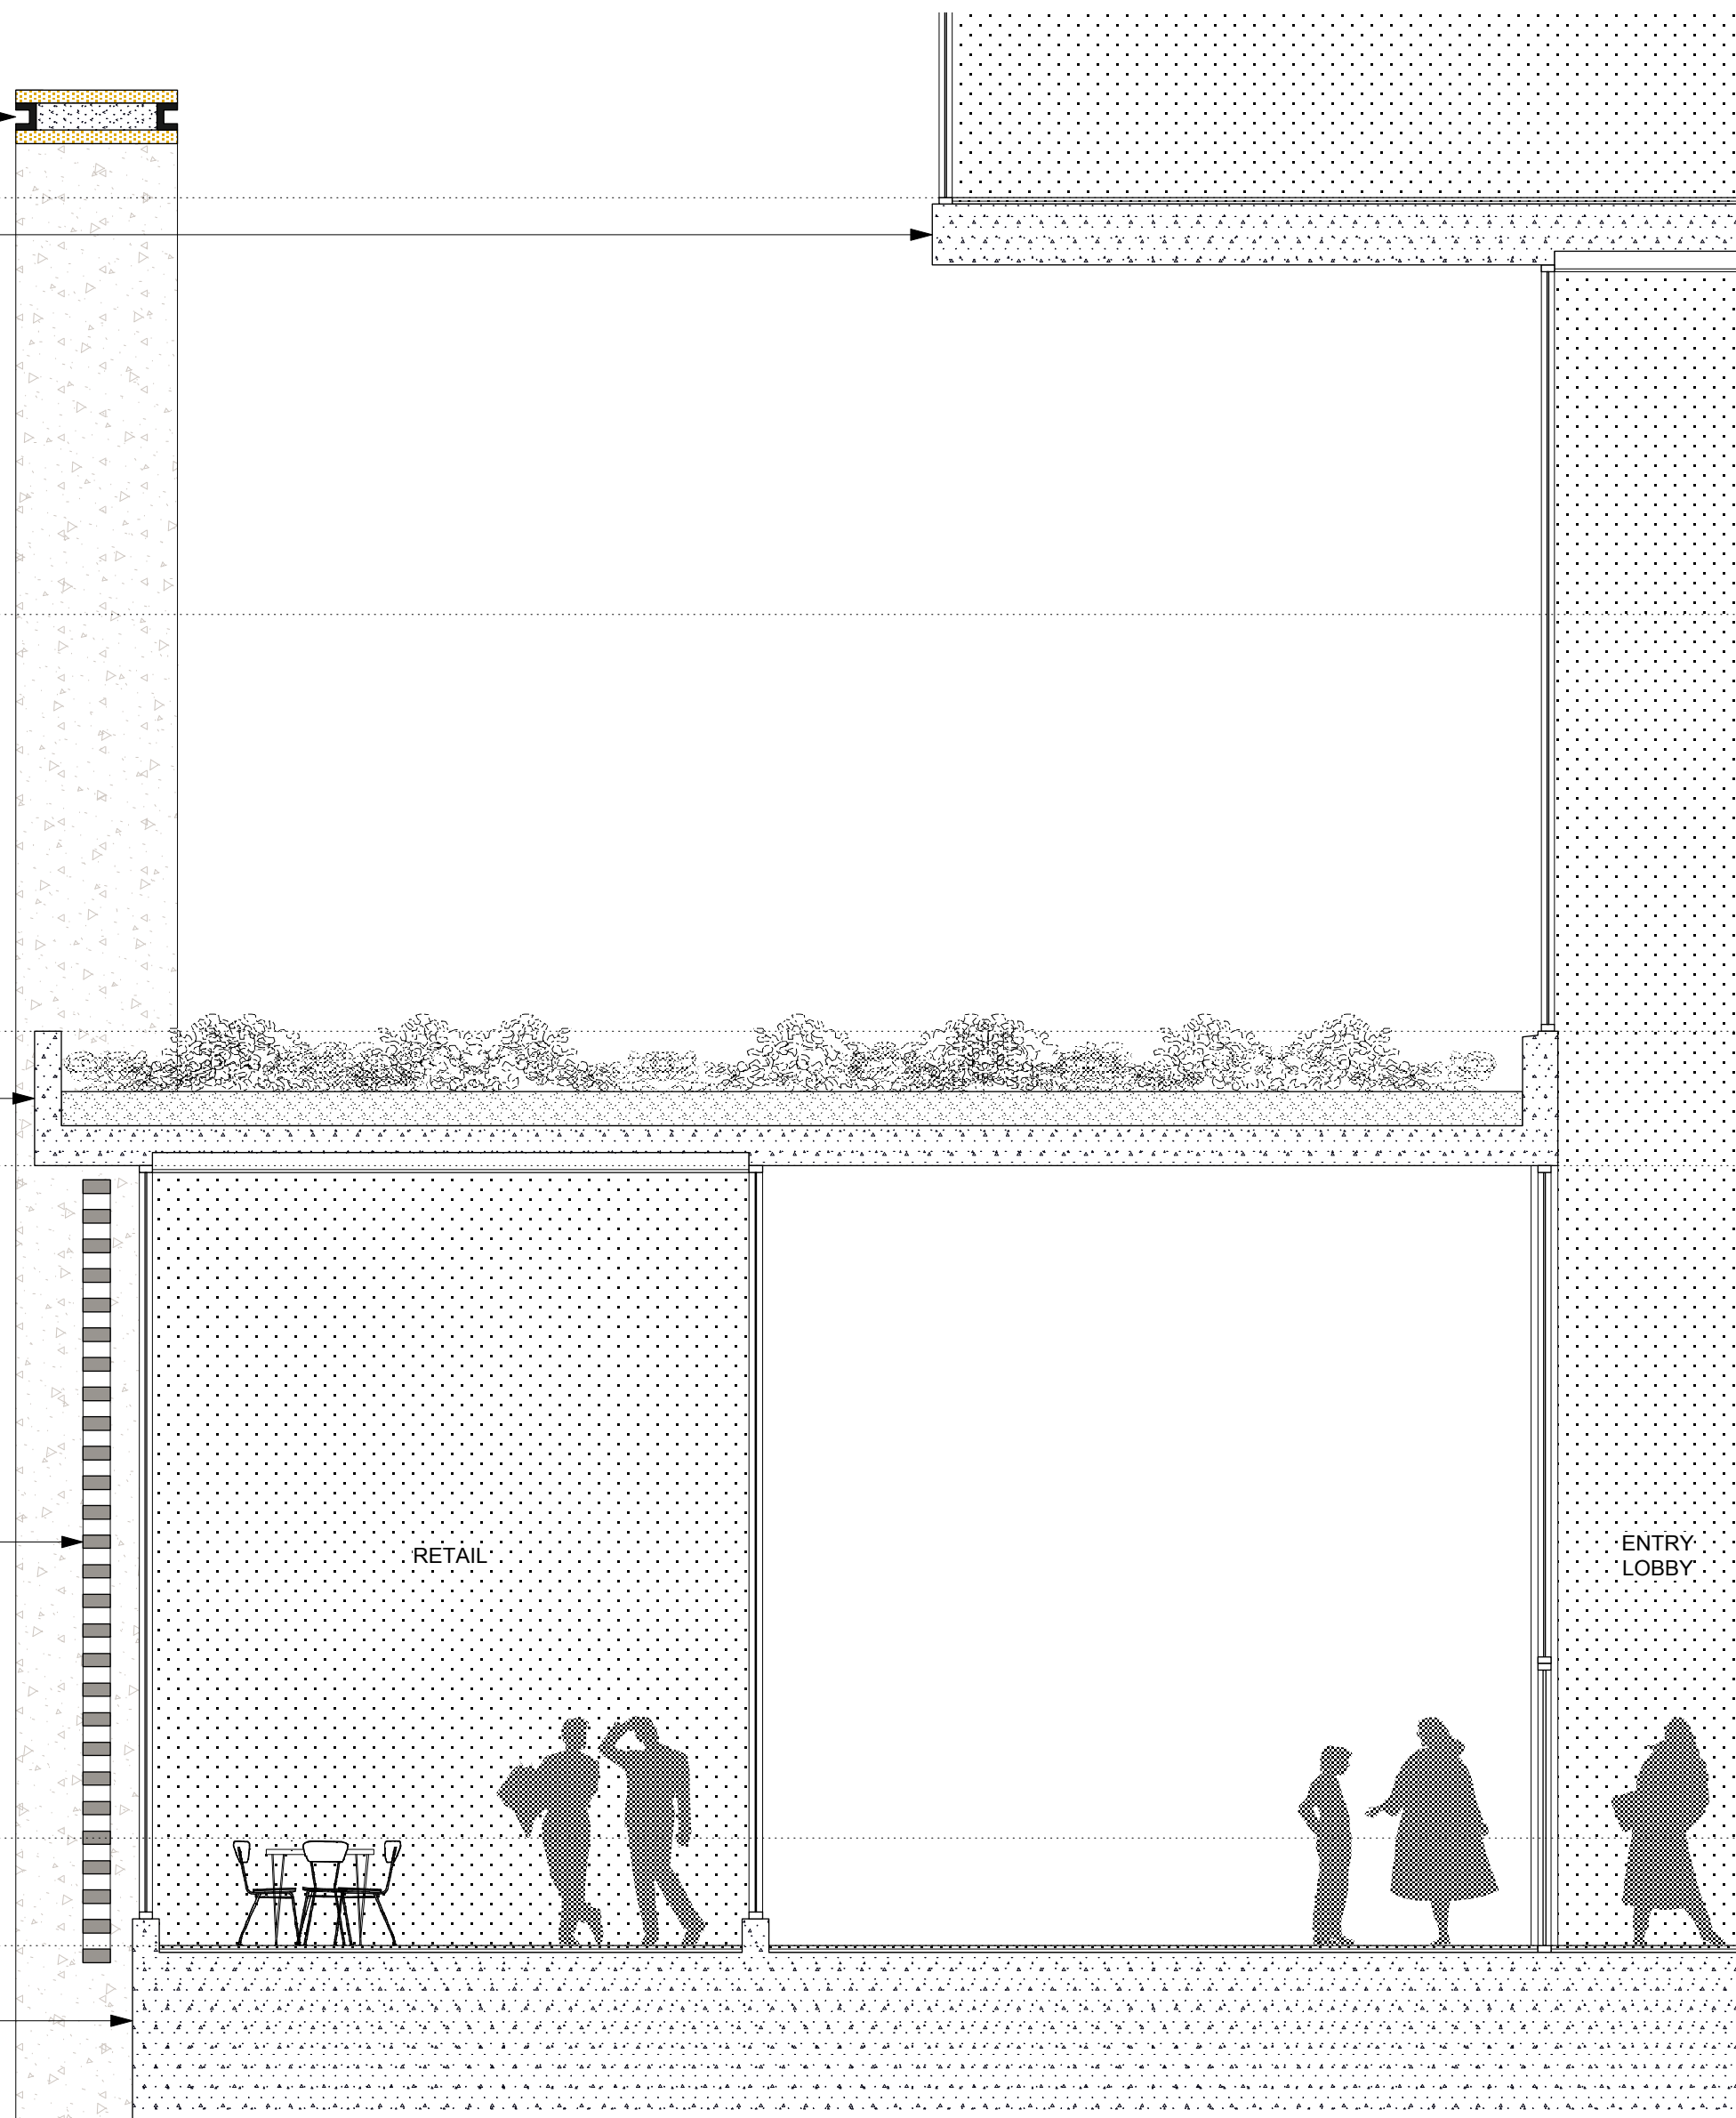

02 DETAIL SECTION
1:50

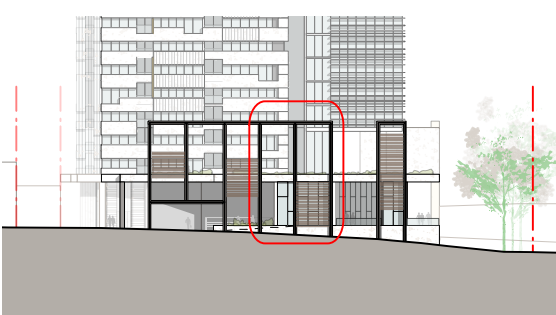

KEY DIAGRAM

DRAWING PREPARED FOR:
MERITON
MERITON APARTMENTS
LEVEL 11, MERITON TOWER
528 KENT STREET, SYDNEY
NSW
TONY CARO ARCHITECTURE PTY LTD
LEVEL 1, 2 GLEN ST MILSONS POINT
NSW 2061 SYDNEY AUSTRALIA
T 99849100 F 99849133
WWW.TONYCAROARCHITECTURE.COM.AU

ISSUE REGISTER			
No	Date	Note	By
3	18/5/11	Issued for DA	JF
2	10/5/11	Revised Plans DA for Review	JF
1	23/4/11	Preliminary DA for Review	JF


REVISION REGISTER			
No	Date	Note	By

KEY CONSULTANT INFO	
LANDSCAPE	GUY STURT & ASSOC GUY STURT 9211 3744 guy@sturtassociates.com.au
STRUCTURAL	MERITON GEOFF 9211 3744 guy@sturtassociates.com.au
HYDRAULIC	TBA TBA TBA

KEY CONSULTANT INFO	
BASIX	EFFICIENT LIVING TRACEY COOLESTRACEY COOLES 9943 0332 tracy@efficientliving.com.au
SOLAR ACCESS	HEGGIES NEHAD AL-KHALIDY 9427 8100 nehad.al-khalidy@heggies.com.au
TRAFFIC	TTPA ROSS NETTLE 0418 188 666 tpe@tpe.com.au

GENERAL NOTES
DO NOT SCALE OFF THIS DRAWING. USE FIGURED
DIMENSIONS ONLY. VERIFY ALL DIMENSIONS ON
SITE AND RESOLVE ANY DISCREPANCIES BEFORE
PROCEEDING. COPYRIGHT OF THIS DRAWING AND
THE DESIGNS EXECUTED REMAIN THE PROPERTY
OF TONY CARO ARCHITECTURE. BUILDER TO
EXAMINE SITE AND VERIFY SITE CONDITIONS
PRIOR TO COMMENCING WORK. BUILDER TO
CONFIRM BUILDING SETOUT PRIOR TO
COMMENCING WORK. ALL ARCHITECTURAL
DRAWINGS TO BE READ IN CONJUNCTION WITH
OTHER ARCHITECTURAL DETAILS, SCHEDULES
AND SPECIFICATIONS. ALL ARCHITECTURAL
DRAWINGS AND DOCUMENTS TO BE READ IN
CONJUNCTION WITH OTHER CONSULTANTS

DRAWINGS AND SPECIFICATIONS. BUILDER TO
ALLOW FOR DEFLECTION TO ALL SLABS AS
REQUIRED TO STRUCTURAL ENGINEERS
SPECIFICATION. CAD DOCUMENTS ARE ISSUED
FOR INFORMATION ONLY. CHANGES ARE NOT TO
BE MADE TO ANY DOCUMENTATION WITHOUT THE
ARCHITECTS WRITTEN APPROVAL. TCA TAKES NO
RESPONSIBILITY FOR THE ELECTRONIC
TRANSMISSION, DIMENSIONS OR ACCURACY OF
THESE DRAWINGS. CEILING LEVEL AT NOMINATED
DISTANCE FROM FINISHED FLOOR LEVEL. FOR ALL
EXTERNAL LEVELS REFER TO LANDSCAPE
ARCHITECTS DRAWINGS.

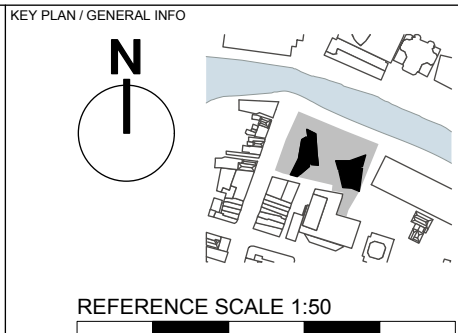

PROJECT
RIVERFRONT APARTMENTS
330 CHURCH STREET
PARRAMATTA NSW
DRAWING NAME
**DETAILED
ELEVATIONS -
PODIUM**

SCALE	PAGE SIZE	STATUS
1:50	A1	A
Date	RD	JF
18/5/11		3

A403