



01 NORTHERN ELEVATION
1:50

CONCRETE WITH PENETRATING PAINT FINISH

ANODISED ALUMINIUM WINDOW FRAMES, 'DARK BRONZE' FINISH

MICACEOUS 'GRAPHITE' PAINTED STEEL FRAME WITH SAWCUT SANDSTONE CLADDING

PAINTED FC ON STEEL FRAME BALUSTRADE

PRECAST CONCRETE WITH PENETRATING PAINT FINISH


BI-FOLD DOOR SYSTEM WITH DARK BRONZE ANODISED ALUMINIUM FRAMES

LASERCUT ANODISED ALUMINIUM BALUSTRADE WITH GLASS FIXED TO INSIDE FACE

SMOOTH CONCRETE WITH PENETRATING PAINT FINISH OR SIMILAR IN 'NATURAL WHITE'

LOUVRED WINDOW SYSTEM

BI-FOLD DOOR SYSTEM

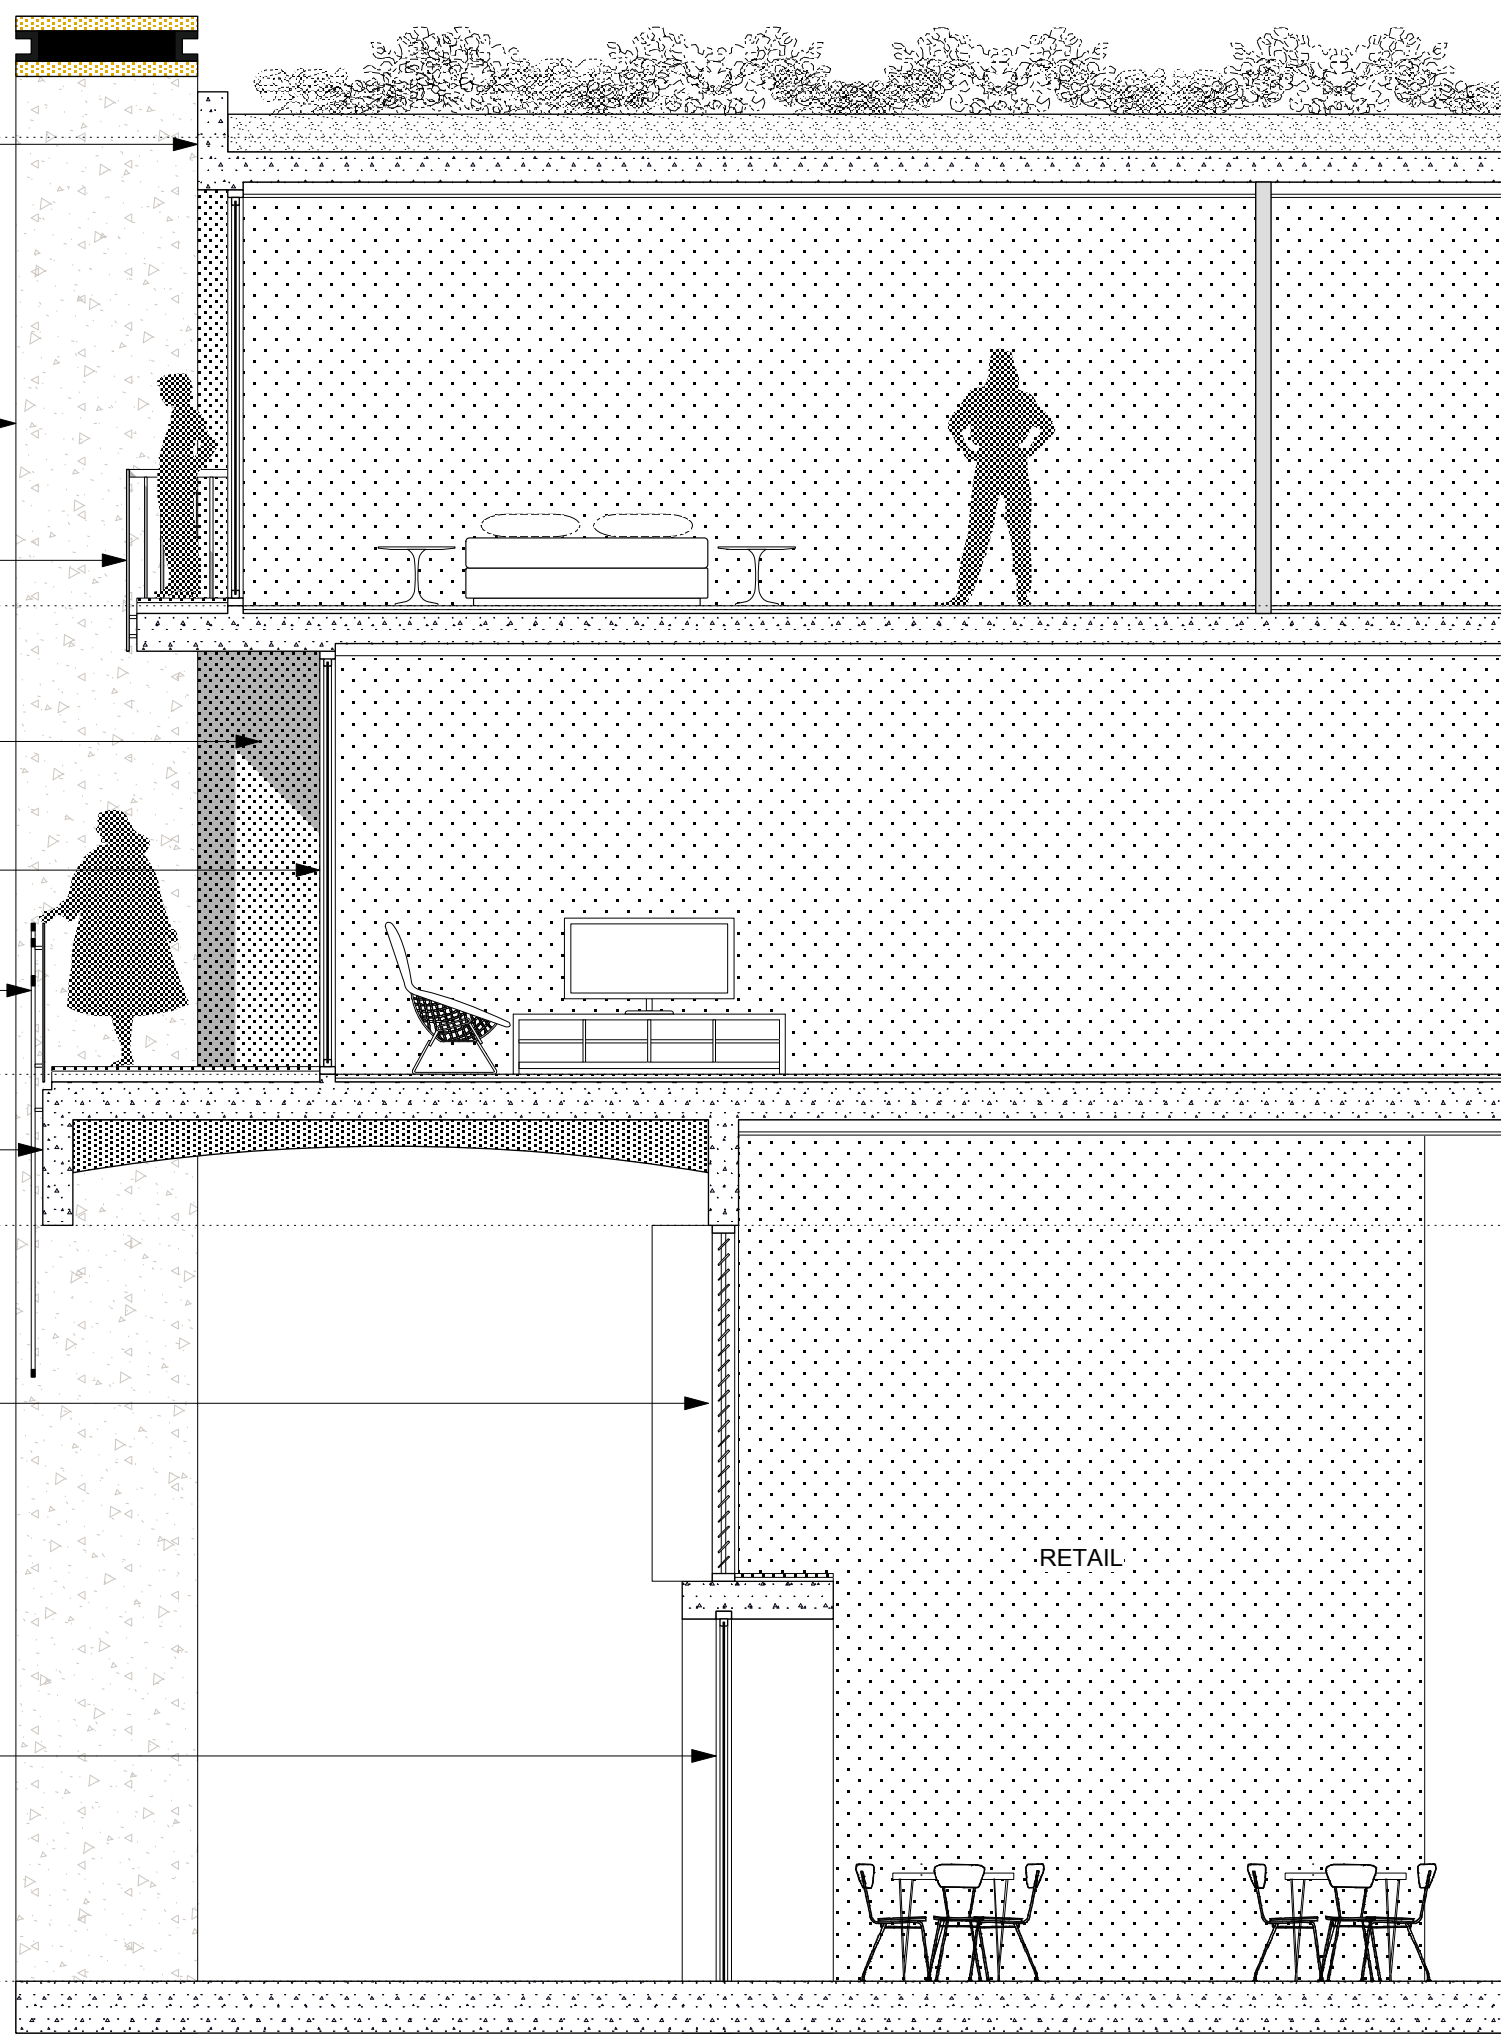

02 DETAIL SECTION
1:50

CONCRETE WITH PENETRATING PAINT FINISH

MICACEOUS 'GRAPHITE' PAINTED STEEL FRAME WITH SAWCUT SANDSTONE CLADDING

RENDERED TEXTURE AND PAINT FINISH TO CONCRETE


BI-FOLD DOOR SYSTEM WITH DARK BRONZE ANODISED ALUMINIUM FRAMES

LASERCUT ANODISED ALUMINIUM BALUSTRADE WITH GLASS FIXED TO INSIDE FACE


SMOOTH CONCRETE WITH PENETRATING PAINT FINISH OR SIMILAR IN 'NATURAL WHITE'

LOUVRED WINDOW SYSTEM

BI-FOLD DOOR SYSTEM

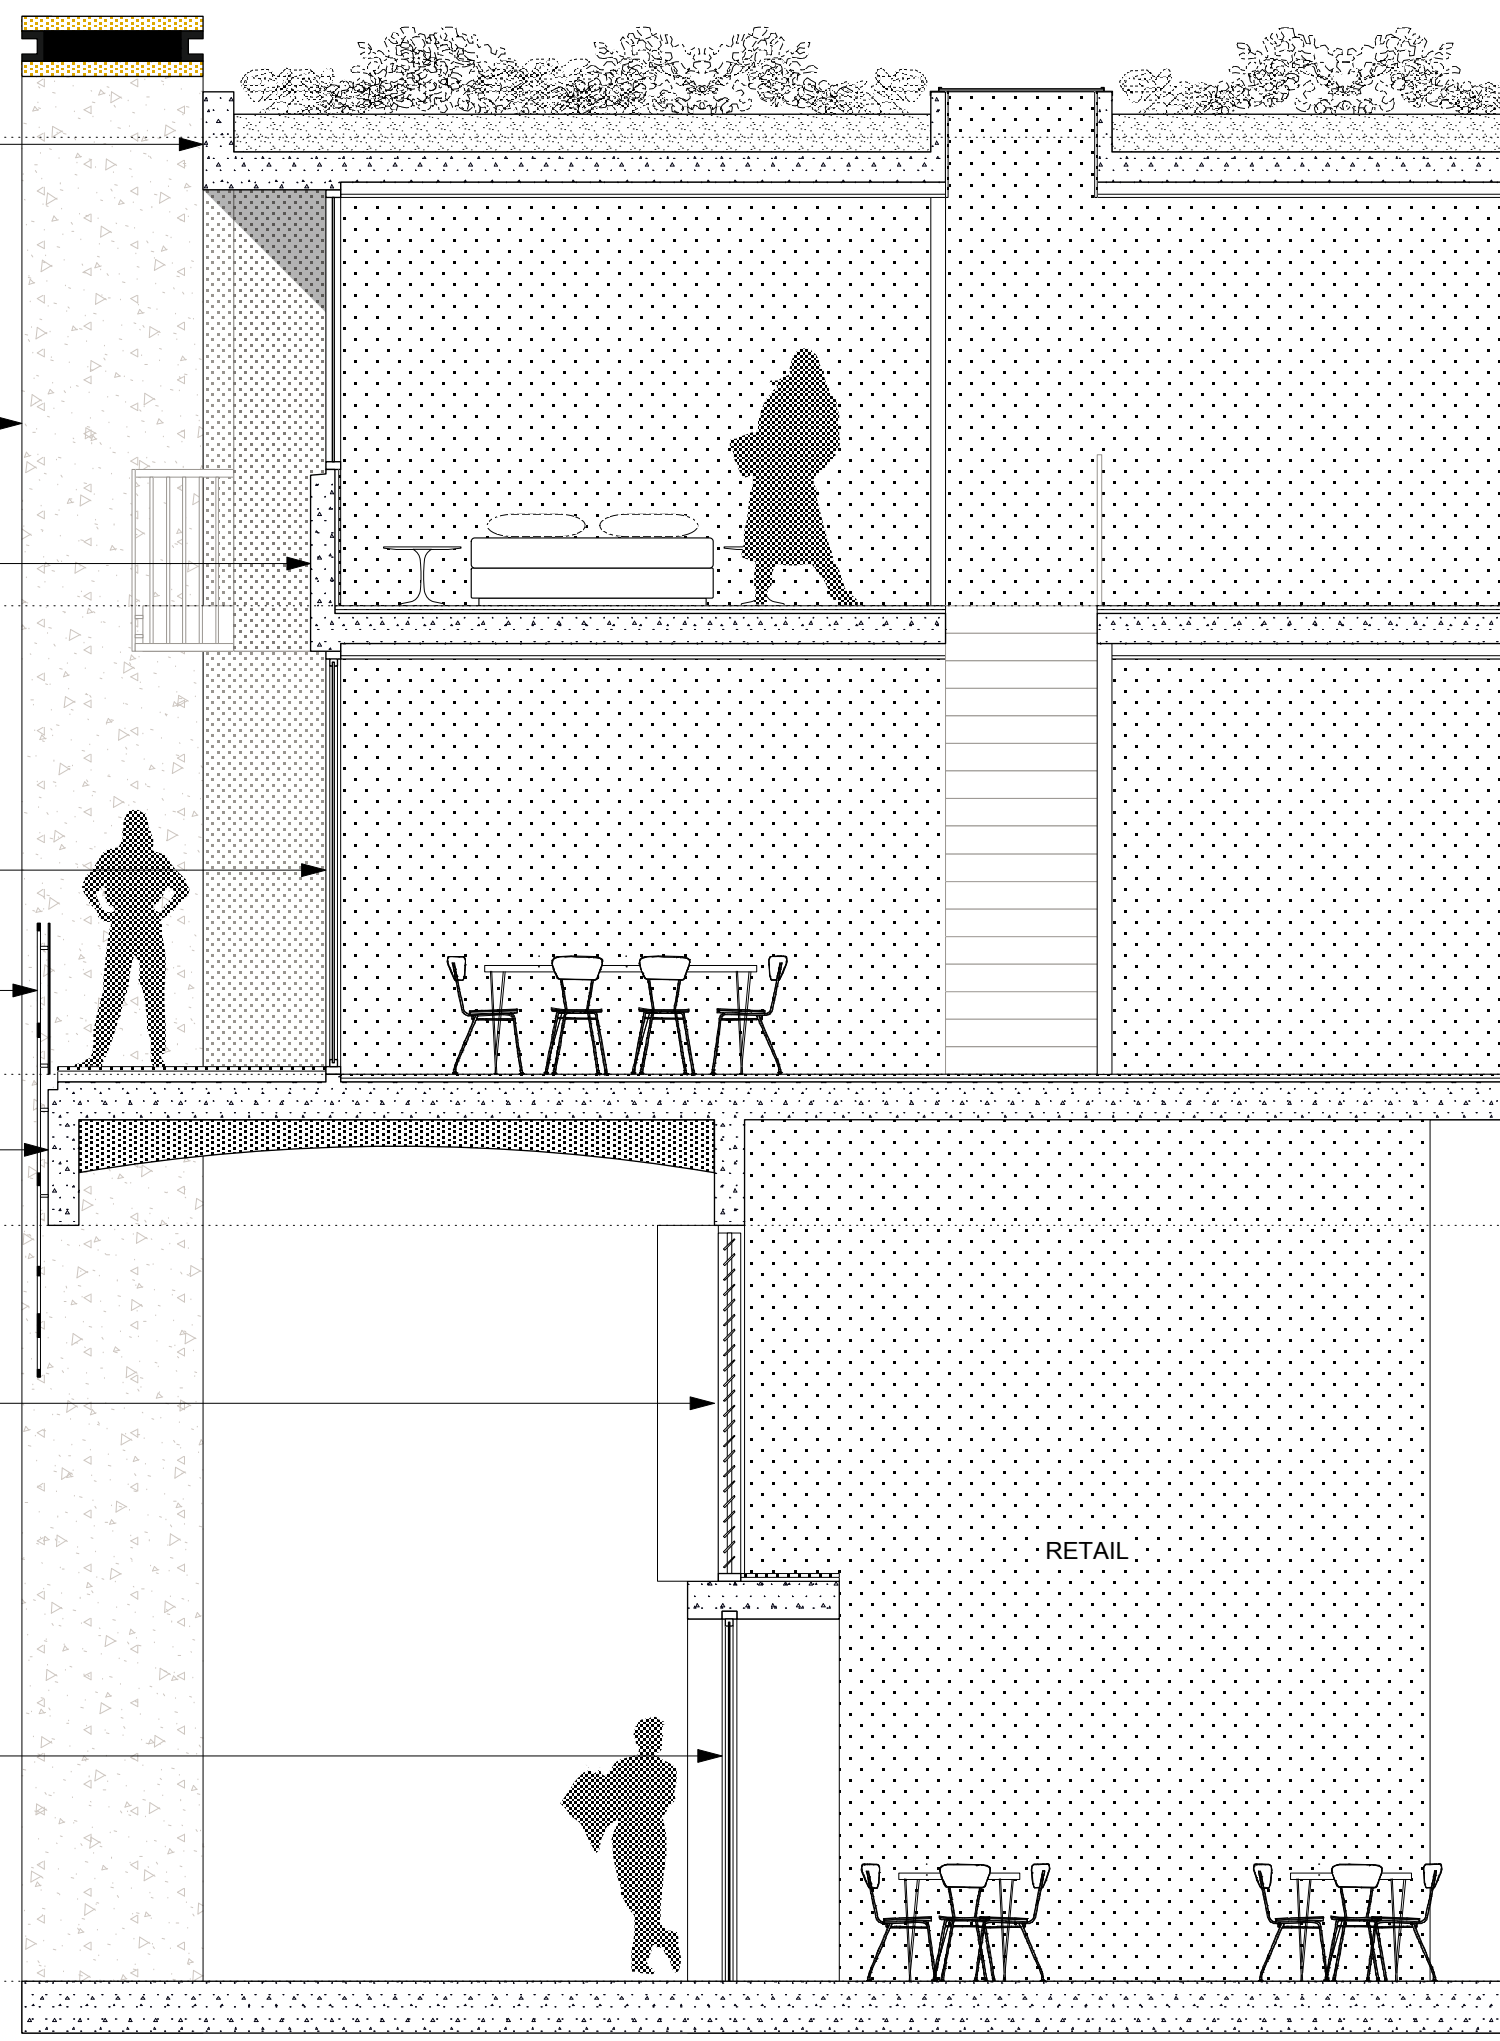

03 DETAIL SECTION
1:50

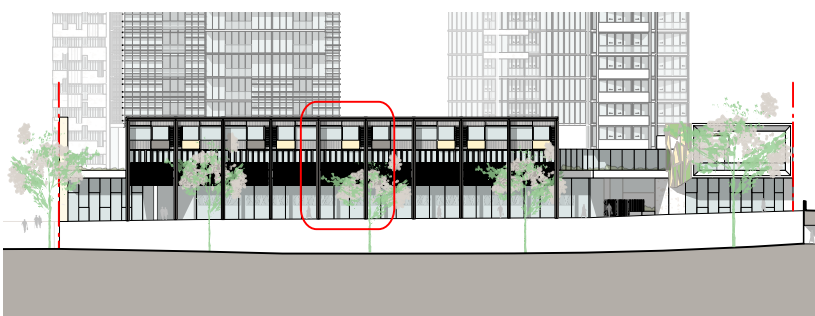

KEY DIAGRAM

DRAWING PREPARED FOR: M MERITON ARCHITECTURE (Pty) Ltd 330 Church Street Parramatta NSW 2150 MERITON APARTMENTS LEVEL 11, MERITON TOWER 528 KENT STREET, SYDNEY BY: TONY CARO ARCHITECTURE PTY LTD LEVEL 1, 2 GLEN ST MILSONS POINT NSW 2061 SYDNEY AUSTRALIA T 99849100 F 99849133 WWW.TONYCAROARCHITECTURE.COM.AU			ISSUE REGISTER <table><thead><tr><th>No</th><th>Date</th><th>Note</th><th>By</th></tr></thead><tbody><tr><td>3</td><td>18/5/11</td><td>Issued for DA</td><td>JF</td></tr><tr><td>2</td><td>10/5/11</td><td>Revised Prelim DA for Review</td><td>JF</td></tr><tr><td>1</td><td>23/4/11</td><td>Preliminary DA for Review</td><td>JF</td></tr></tbody></table>	No	Date	Note	By	3	18/5/11	Issued for DA	JF	2	10/5/11	Revised Prelim DA for Review	JF	1	23/4/11	Preliminary DA for Review	JF	REVISION REGISTER <table><thead><tr><th>No</th><th>Date</th><th>Note</th><th>By</th></tr></thead><tbody></tbody></table>	No	Date	Note	By	KEY CONSULTANT INFO <table><thead><tr><th>LANDSCAPE</th><th>STRUCTURAL</th><th>HYDRAULIC</th></tr></thead><tbody><tr><td>GYL STURT & ASSOC GYL STURT 9211 3744 gyl@sturtassociates.com.au</td><td>MERITON GEOFF 9211 3744 gyl@sturtassociates.com.au</td><td>TBA TBA TBA</td></tr></tbody></table>	LANDSCAPE	STRUCTURAL	HYDRAULIC	GYL STURT & ASSOC GYL STURT 9211 3744 gyl@sturtassociates.com.au	MERITON GEOFF 9211 3744 gyl@sturtassociates.com.au	TBA TBA TBA	KEY CONSULTANT INFO <table><thead><tr><th>BASIX</th><th>SOLAR ACCESS</th><th>TRAFFIC</th></tr></thead><tbody><tr><td>EFFICIENT LIVING TRACEY COOLE/TRACEY COOLIES 9949 0332 tracy@efficientliving.com.au</td><td>HEGGIES NEHAD AL-KHALIDY 9427 8100 nehad.al-khalidy@heggies.com.au</td><td>TTPA ROSS NETTLE 0416 189 656 tpea@tpea.com.au</td></tr></tbody></table>	BASIX	SOLAR ACCESS	TRAFFIC	EFFICIENT LIVING TRACEY COOLE/TRACEY COOLIES 9949 0332 tracy@efficientliving.com.au	HEGGIES NEHAD AL-KHALIDY 9427 8100 nehad.al-khalidy@heggies.com.au	TTPA ROSS NETTLE 0416 189 656 tpea@tpea.com.au	GENERAL NOTES DO NOT SCALE OFF THIS DRAWING. USE FIGURED DIMENSIONS ONLY. VERIFY ALL DIMENSIONS ON SITE AND RESOLVE ANY DISCREPANCIES BEFORE PROCEEDING. COPYRIGHT OF THIS DRAWING AND THE DESIGNS EXECUTED REMAIN THE PROPERTY OF TONY CARO ARCHITECTURE. BUILDER TO EXAMINE SITE AND VERIFY SITE CONDITIONS PRIOR TO COMMENCING WORK. BUILDER TO CONFIRM BUILDING SETOUT PRIOR TO COMMENCING WORK. ALL ARCHITECTURAL DRAWINGS TO BE READ IN CONJUNCTION WITH OTHER ARCHITECTURAL DETAILS, SCHEDULES AND SPECIFICATIONS. ALL ARCHITECTURAL DRAWINGS AND DOCUMENTS TO BE READ IN CONJUNCTION WITH OTHER CONSULTANTS	KEY PLAN / GENERAL INFO <
No	Date	Note	By																																					
3	18/5/11	Issued for DA	JF																																					
2	10/5/11	Revised Prelim DA for Review	JF																																					
1	23/4/11	Preliminary DA for Review	JF																																					
No	Date	Note	By																																					
LANDSCAPE	STRUCTURAL	HYDRAULIC																																						
GYL STURT & ASSOC GYL STURT 9211 3744 gyl@sturtassociates.com.au	MERITON GEOFF 9211 3744 gyl@sturtassociates.com.au	TBA TBA TBA																																						
BASIX	SOLAR ACCESS	TRAFFIC																																						
EFFICIENT LIVING TRACEY COOLE/TRACEY COOLIES 9949 0332 tracy@efficientliving.com.au	HEGGIES NEHAD AL-KHALIDY 9427 8100 nehad.al-khalidy@heggies.com.au	TTPA ROSS NETTLE 0416 189 656 tpea@tpea.com.au																																						