




01 EASTERN ELEVATION  
1:50

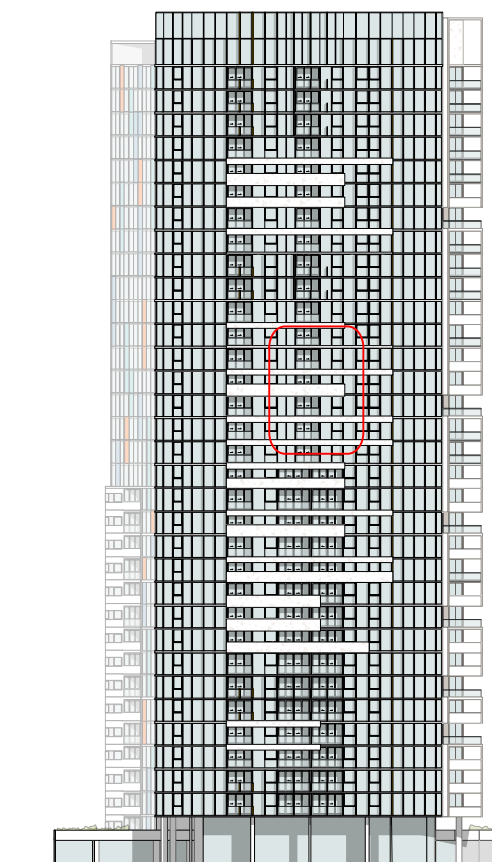

KEY DIAGRAM

SLAB EDGE - PENETRATING PAINT  
FINISH IN PALE GREY WITH FLECKS


ANODISED ALUMINIUM WINDOW  
FRAMES, DARK BRONZE FINISH

PRECAST CONCRETE SPANDRELS  
WITH 'NATURAL WHITE' PENETRATING  
PAINT FINISH OR SIMILAR

CLEAR GLASS BALUSTRADE WITH  
'DARK BRONZE' ANODISED ALUMINIUM  
TOP RAIL (50MM X 8MM)

SMOOTH CONCRETE WITH 'NATURAL  
WHITE' PENETRATING PAINT FINISH

ANODISED ALUMINIUM VERTICAL  
BLADES 'SUMMER HAZE' FINISH

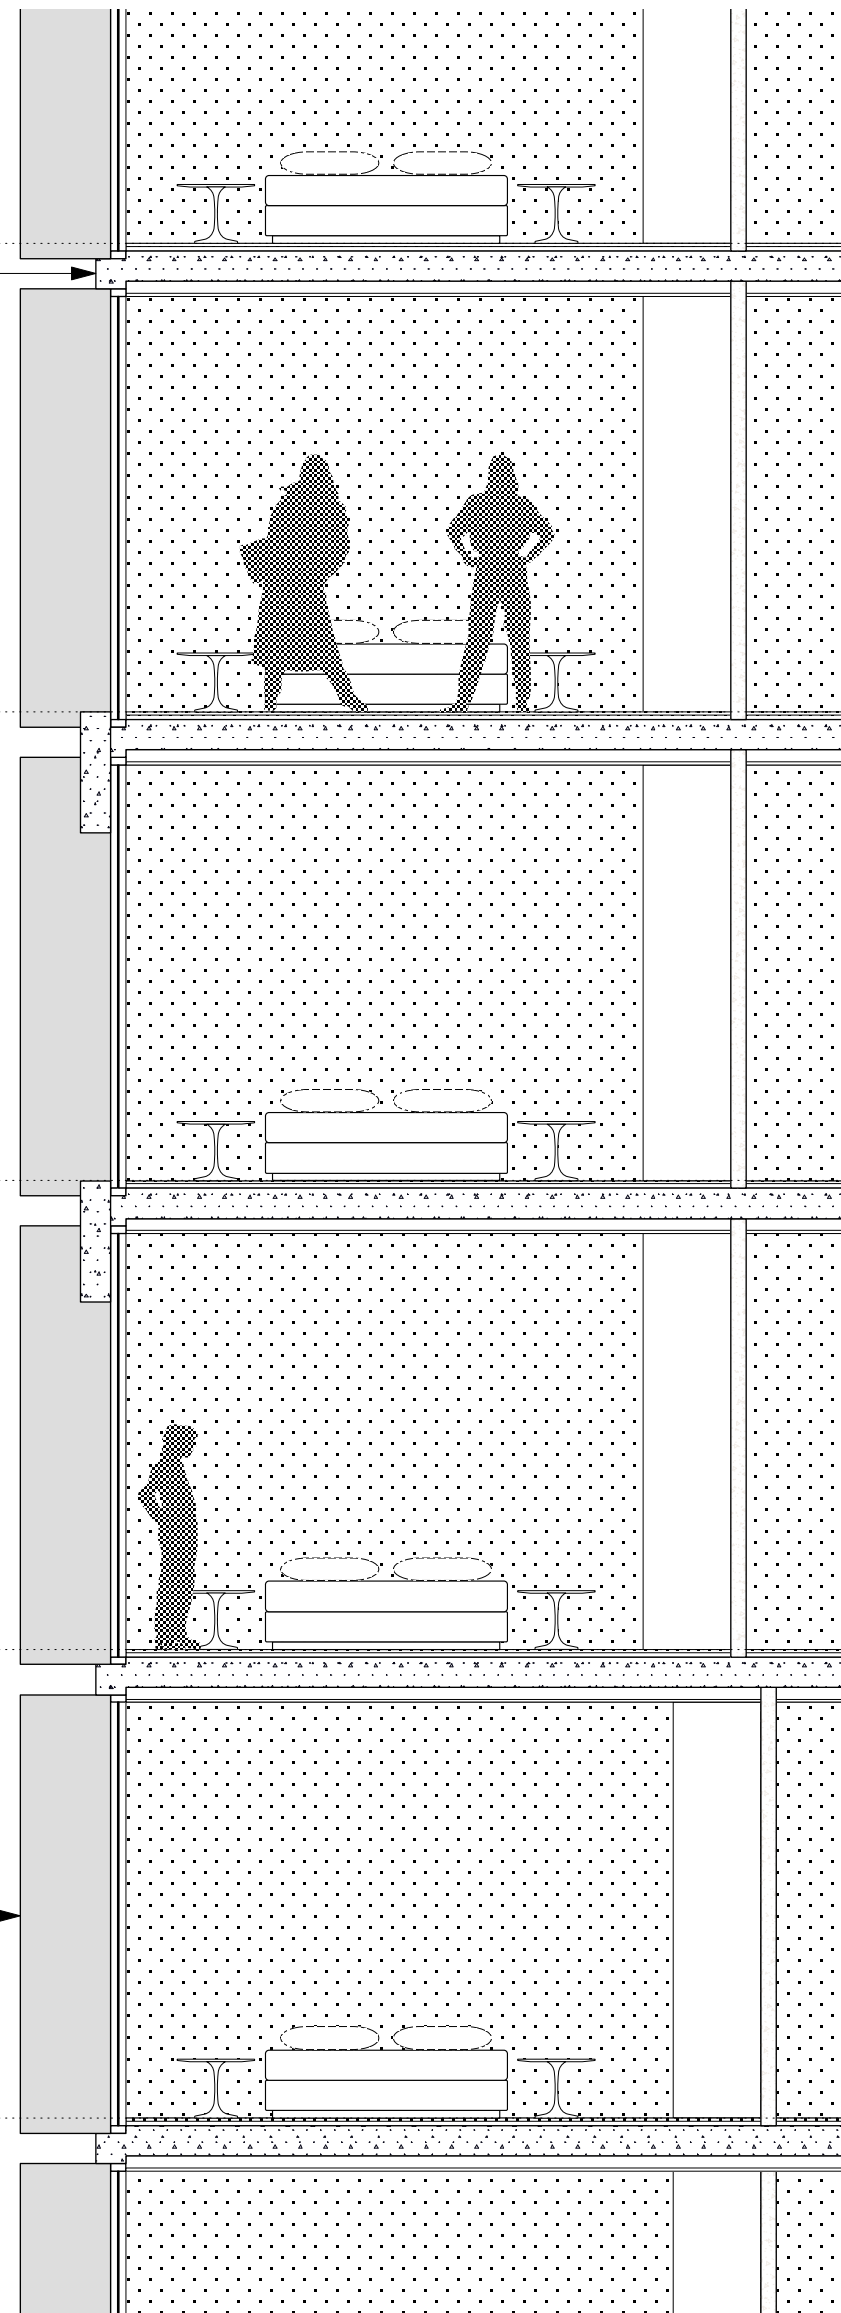


02 DETAIL SECTION  
1:50

PRECAST CONCRETE SPANDRELS  
WITH 'NATURAL WHITE' PENETRATING  
PAINT FINISH OR SIMILAR

CLEAR GLASS BALUSTRADE WITH  
'DARK BRONZE' ANODISED ALUMINIUM  
TOP RAIL (50MM X 8MM)

SMOOTH CONCRETE WITH 'NATURAL  
WHITE' PENETRATING PAINT FINISH

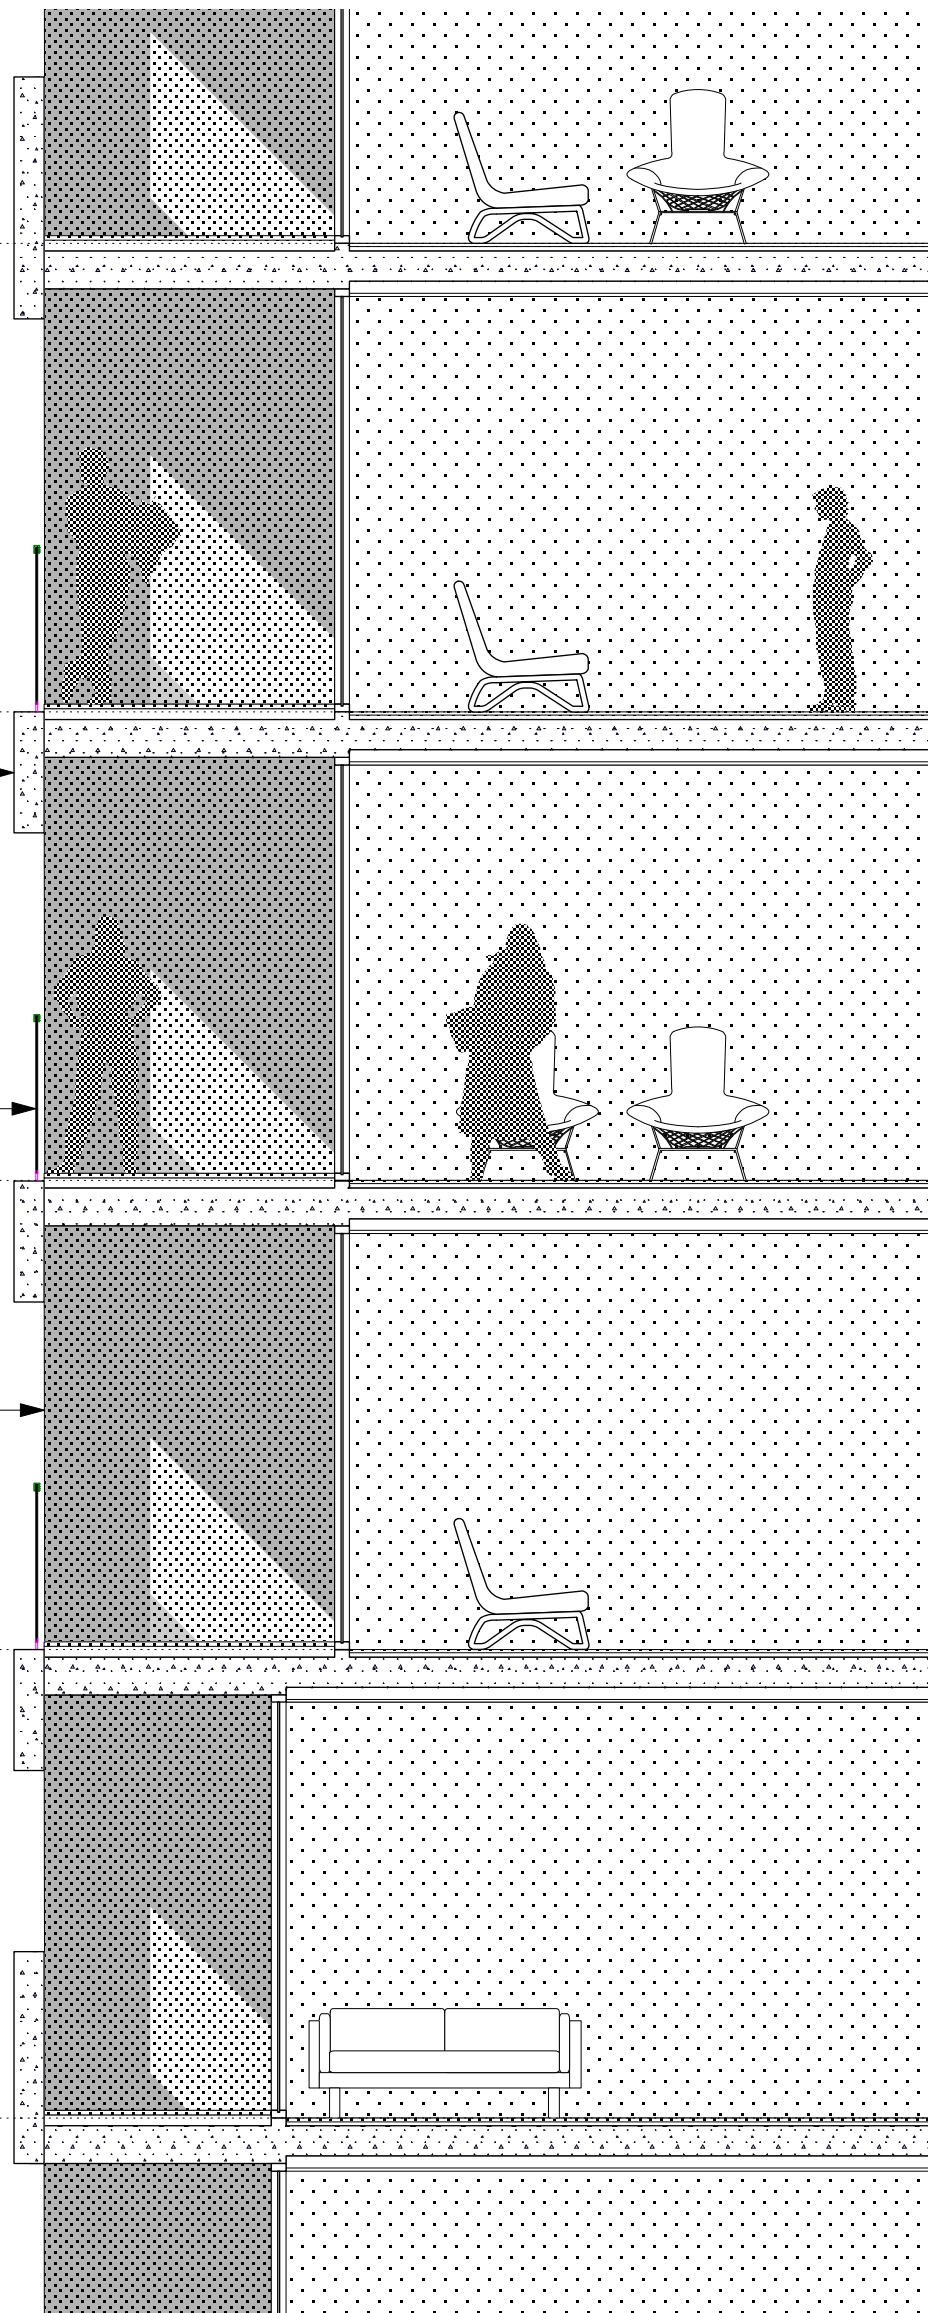

03 DETAIL SECTION  
1:50

DRAWING PREPARED FOR:



MERITON APARTMENTS  
LEVEL 11, MERITON TOWER  
528 KENT STREET, SYDNEY  
NSW

TONY CARO ARCHITECTURE PTY LTD  
LEVEL 1, 2 GLEN ST MILSONS POINT  
NSW 2061 SYDNEY AUSTRALIA  
T 99849100 F 99849133  
WWW.TONYCAROARCHITECTURE.COM.AU

ISSUE REGISTER

| No | Date    | Note                        | By |
|----|---------|-----------------------------|----|
| 3  | 18/5/11 | Issued for DA               | JF |
| 2  | 10/5/11 | Revised Plans DA for Review | JF |
| 1  | 2/5/11  | Preliminary DA for Review   | JF |

REVISION REGISTER

| No | Date | Note | By |
|----|------|------|----|
|    |      |      |    |
|    |      |      |    |
|    |      |      |    |

KEY CONSULTANT INFO

|            |                                                                           |
|------------|---------------------------------------------------------------------------|
| LANDSCAPE  | GUY STURT & ASSOC<br>GUY STURT<br>9211 3744<br>guy@sturtassociates.com.au |
| STRUCTURAL | MERITON<br>GEOFF<br>9211 3744<br>guy@sturtassociates.com.au               |
| HYDRAULIC  | TBA<br>TBA<br>TBA                                                         |

KEY CONSULTANT INFO


|              |                                                                                             |
|--------------|---------------------------------------------------------------------------------------------|
| BASIX        | EFFICIENT LIVING<br>TRACEY COOLESTRACEY COOLES<br>9949 0332<br>tracy@efficientliving.com.au |
| SOLAR ACCESS | HEGGIES<br>NEHAD AL-KHALIDY<br>9427 8100<br>nehad.al-khalidy@heggies.com.au                 |
| TRAFFIC      | TTPA<br>ROSS NETTLE<br>0416 189 656<br>tpe@tpe.com.au                                       |

GENERAL NOTES

DO NOT SCALE OFF THIS DRAWING. USE FIGURED DIMENSIONS ONLY. VERIFY ALL DIMENSIONS ON SITE AND RESOLVE ANY DISCREPANCIES BEFORE PROCEEDING. COPYRIGHT OF THIS DRAWING AND THE DESIGNS EXECUTED REMAIN THE PROPERTY OF TONY CARO ARCHITECTURE. BUILDER TO EXAMINE SITE AND VERIFY SITE CONDITIONS PRIOR TO COMMENCING WORK. BUILDER TO CONFIRM BUILDING SETOUT PRIOR TO COMMENCING WORK. ALL ARCHITECTURAL DRAWINGS TO BE READ IN CONJUNCTION WITH OTHER ARCHITECTURAL DETAILS, SCHEDULES AND SPECIFICATIONS. ALL ARCHITECTURAL DRAWINGS AND DOCUMENTS TO BE READ IN CONJUNCTION WITH OTHER CONSULTANTS

DRAWINGS AND SPECIFICATIONS. BUILDER TO ALLOW FOR DEFLECTION TO ALL SLABS AS REQUIRED TO STRUCTURAL ENGINEERS SPECIFICATION. CAD DOCUMENTS ARE ISSUED FOR INFORMATION ONLY. CHANGES ARE NOT TO BE MADE TO ANY DOCUMENTATION WITHOUT THE ARCHITECTS WRITTEN APPROVAL. TCA TAKES NO RESPONSIBILITY FOR THE ELECTRONIC TRANSMISSION, DIMENSIONS OR ACCURACY OF THESE DRAWINGS. CEILING LEVEL AT NOMINATED DISTANCE FROM FINISHED FLOOR LEVEL. FOR ALL EXTERNAL LEVELS REFER TO LANDSCAPE ARCHITECTS DRAWINGS.

KEY PLAN / GENERAL INFO

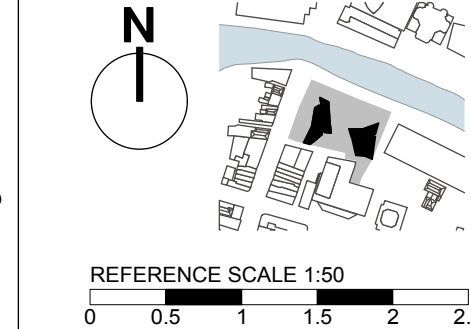

PROJECT  
RIVERFRONT APARTMENTS

330 CHURCH STREET  
PARRAMATTA NSW

DRAWING NAME

DETAILED  
ELEVATIONS - WEST  
TOWER

| SCALE   | PAGE SIZE | STATUS |
|---------|-----------|--------|
| 1:50    | A1        | A      |
| Date    | RD        | JF     |
| 18/5/11 |           | 3      |

A409

100% ELEVATIONS.dwg