




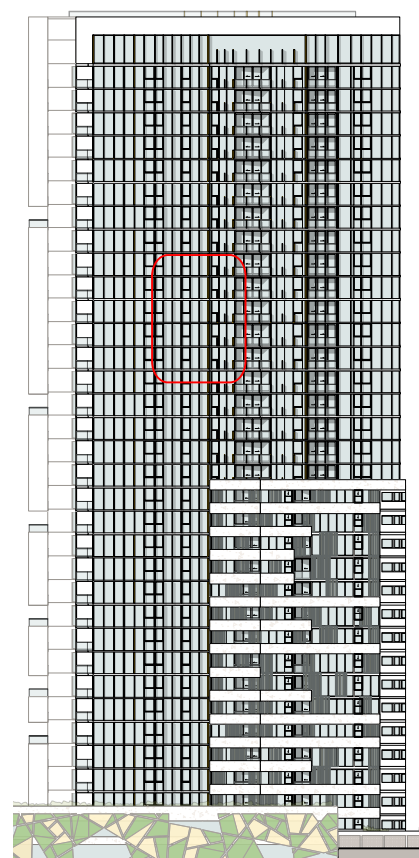


KEY DIAGRAM

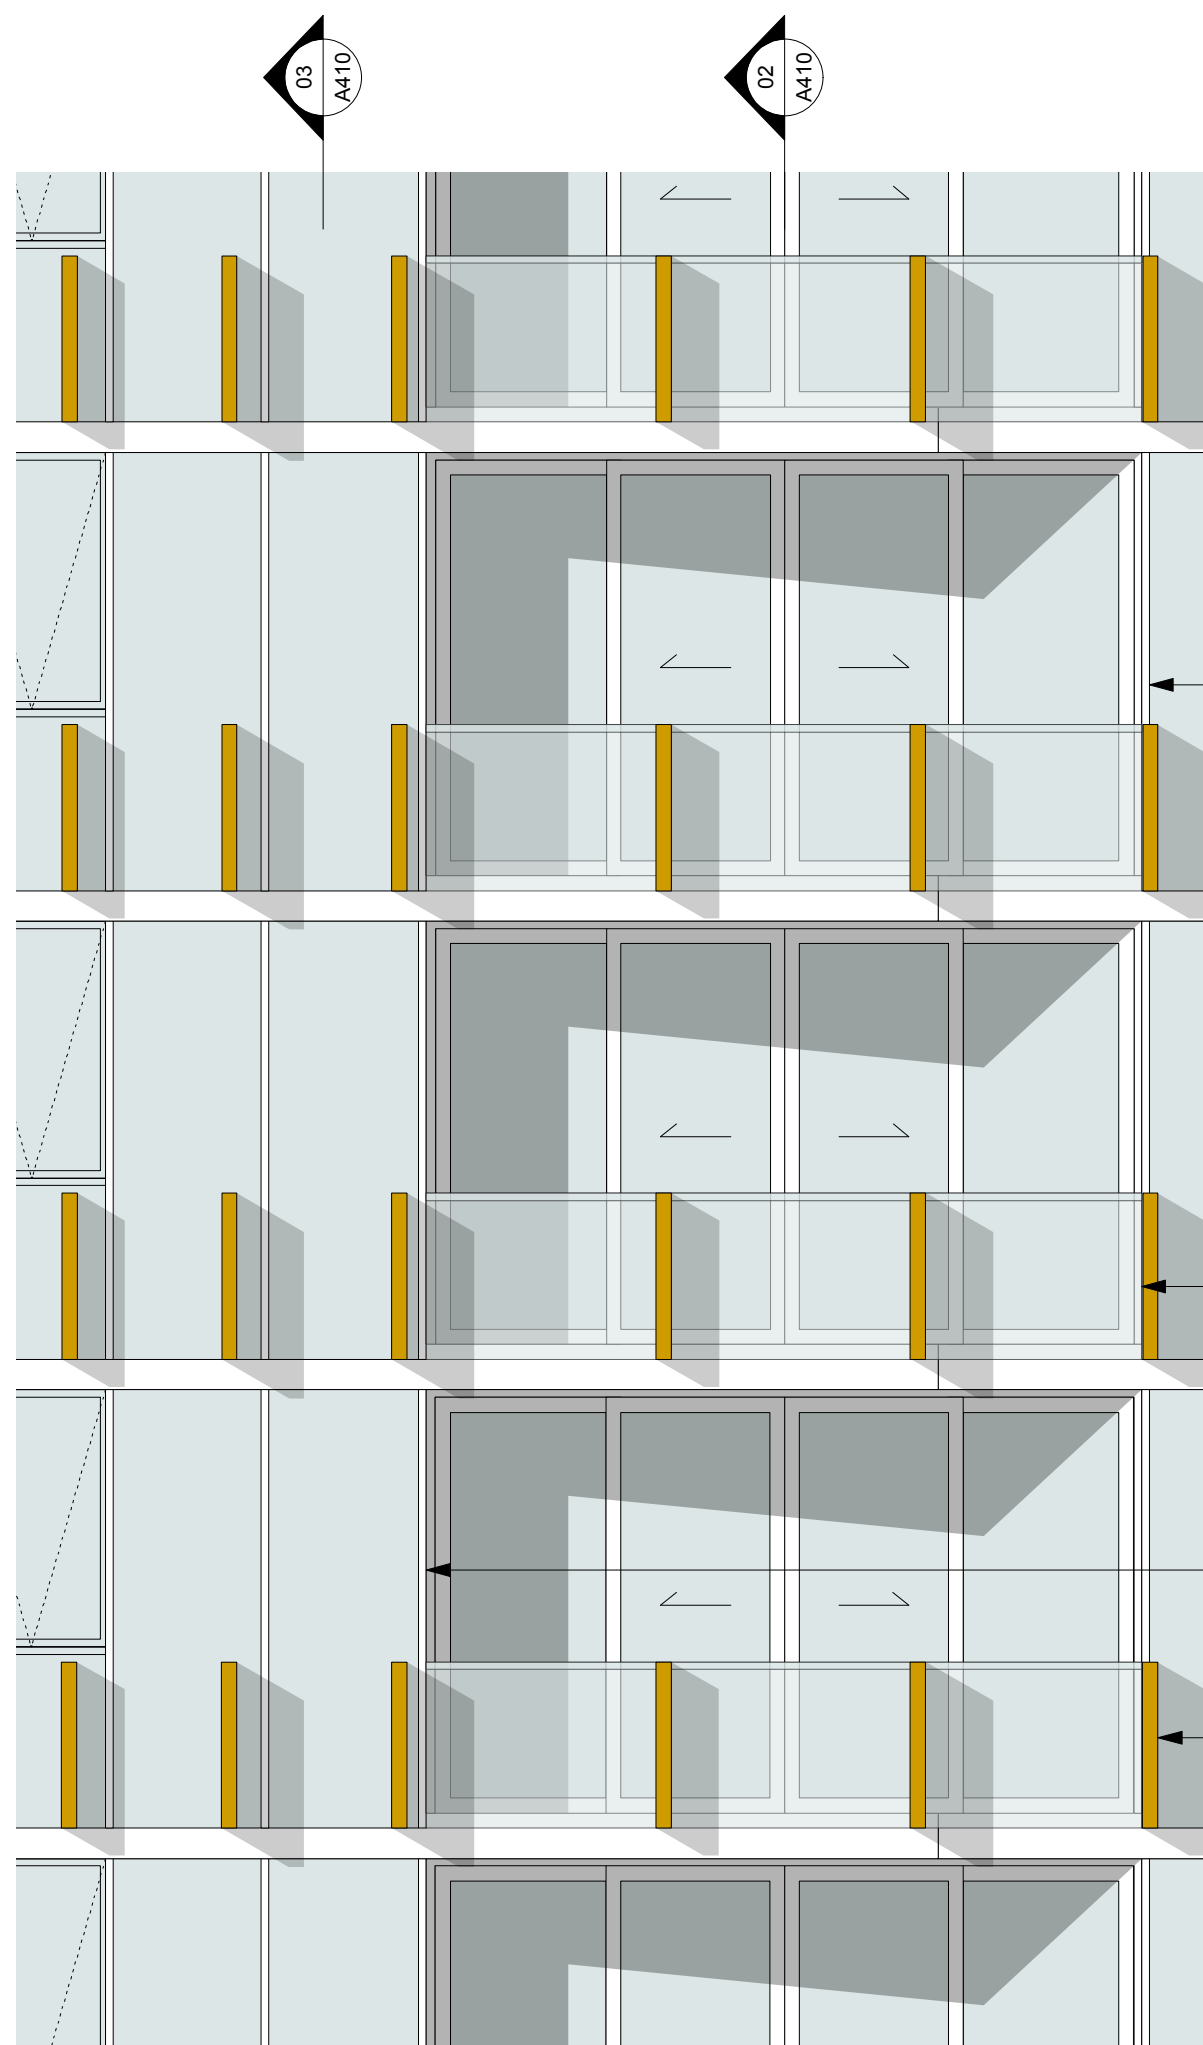

01 WESTERN ELEVATION
1:50

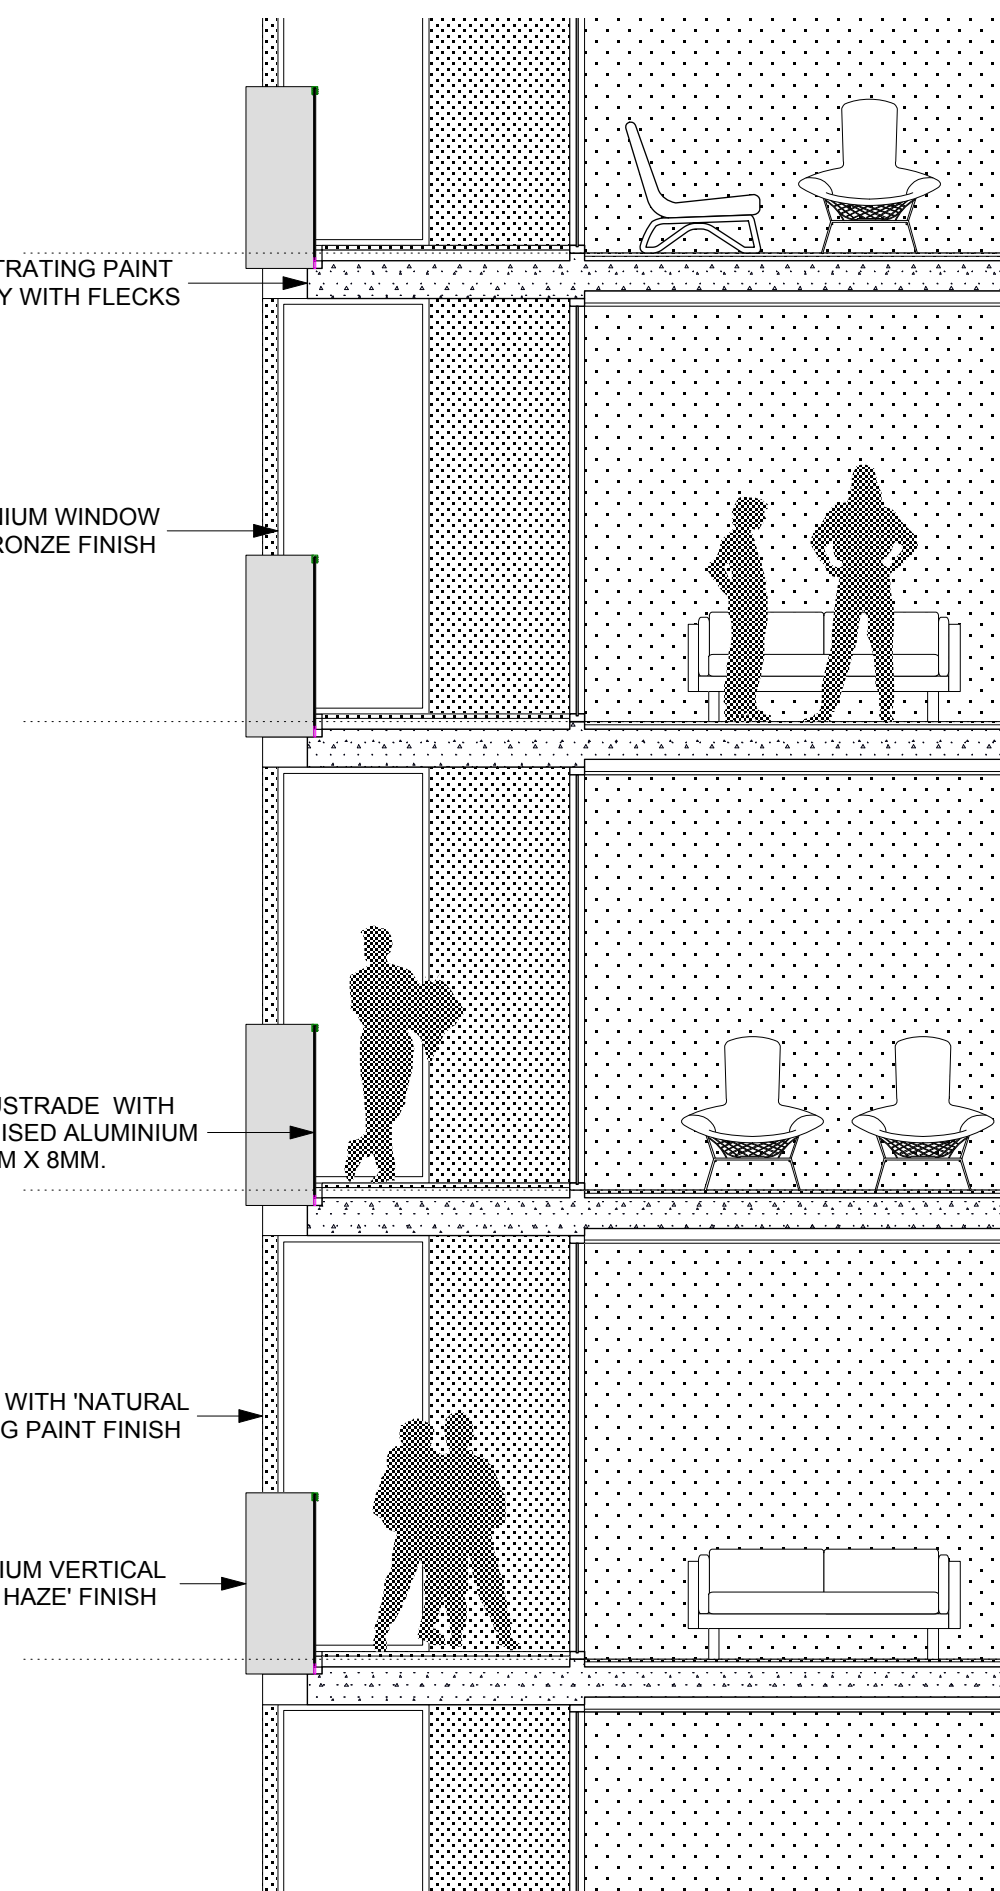

02 DETAIL SECTION
1:50

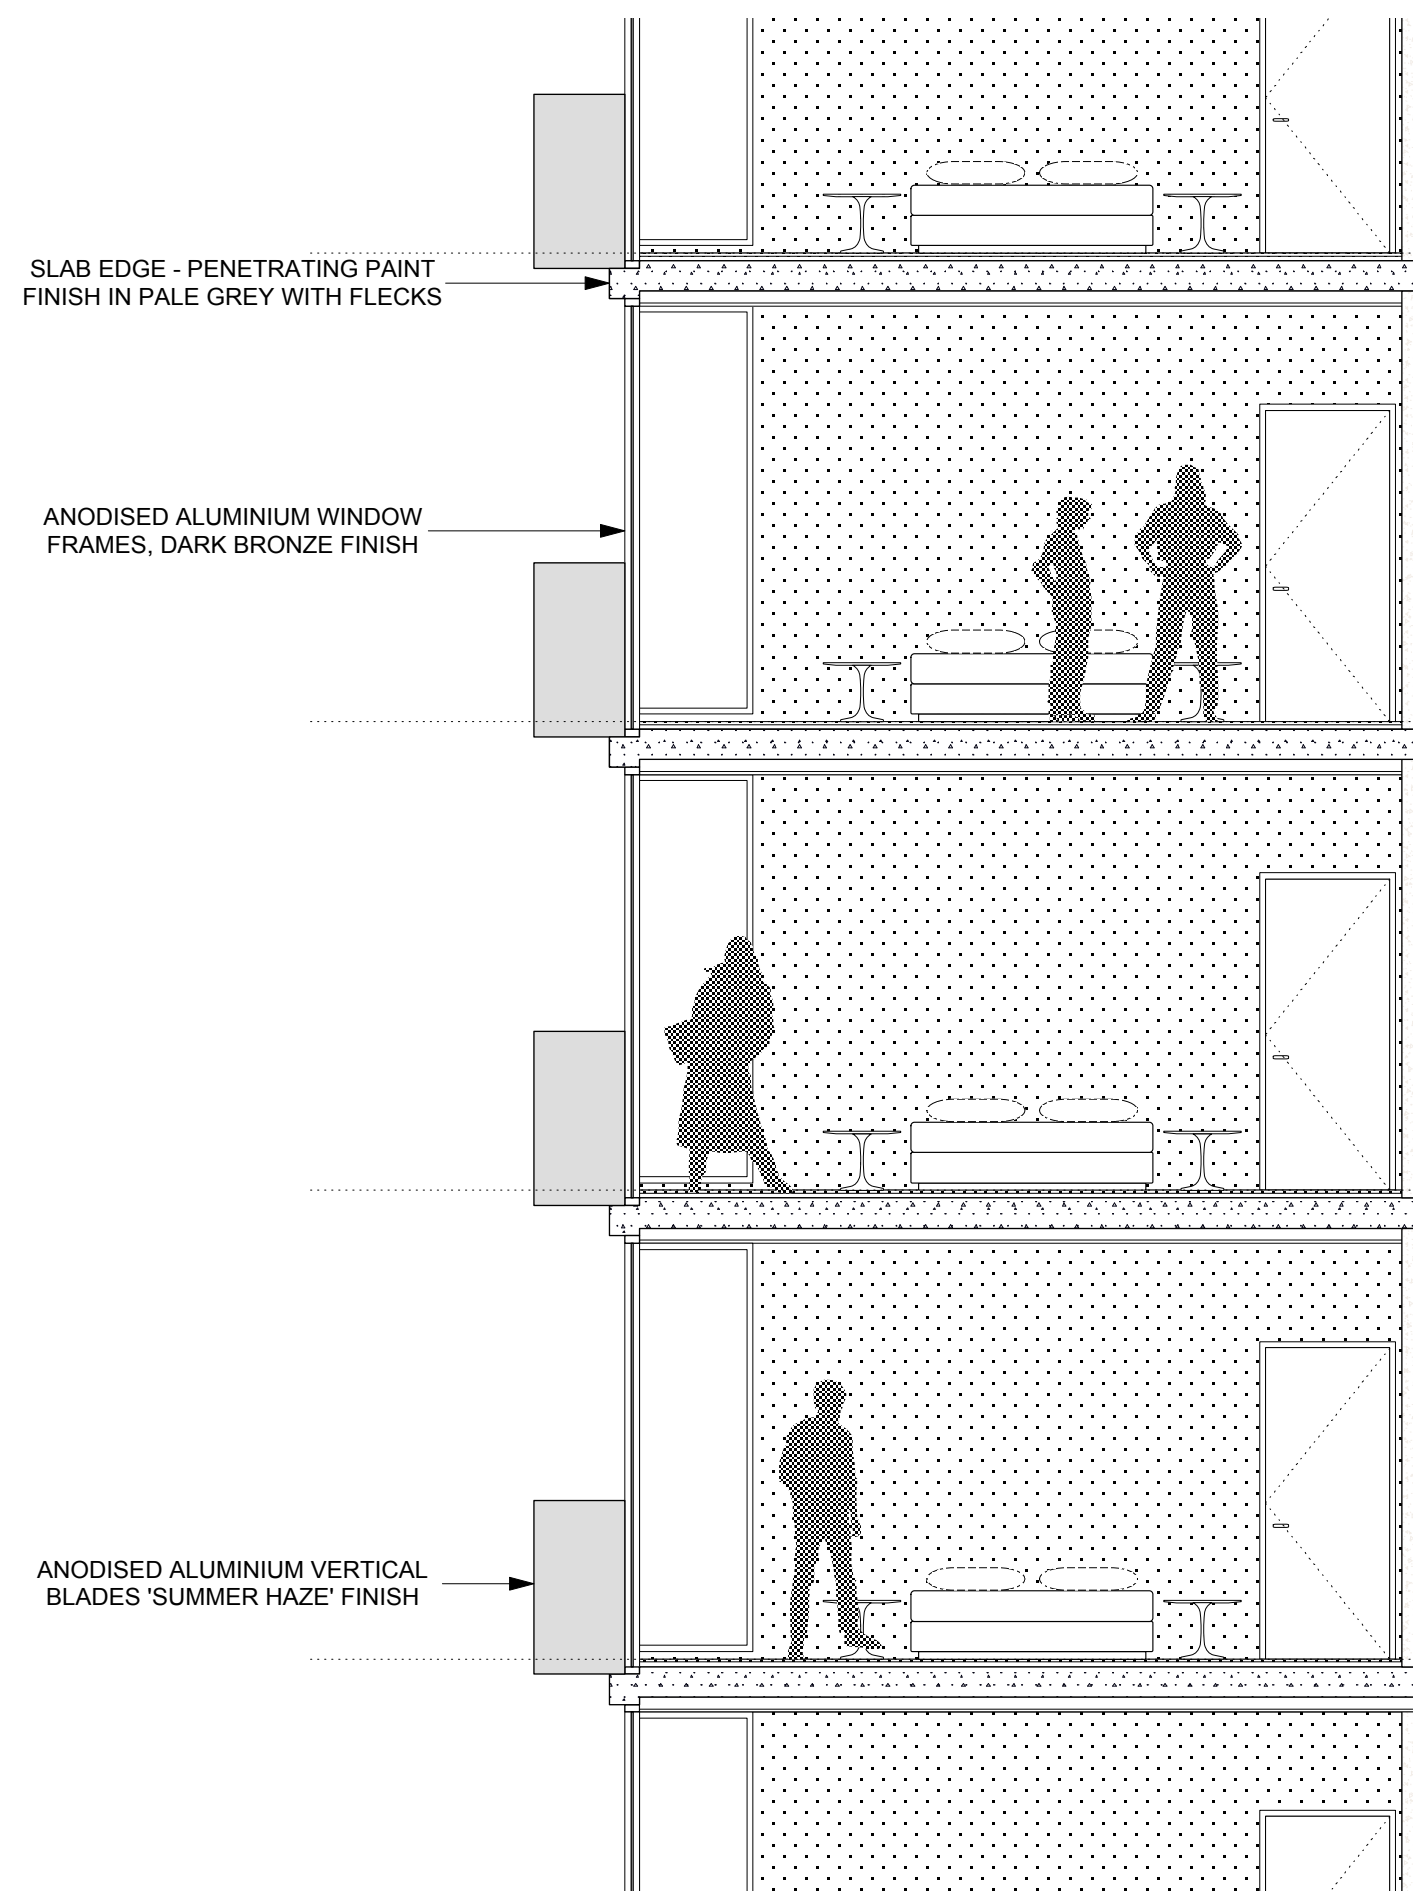

03 DETAIL SECTION
1:50




KEY DIAGRAM




04 WESTERN ELEVATION
1:50

- PRECAST CONCRETE SPANDRELS WITH 'NATURAL WHITE' PENETRATING PAINT FINISH OR SIMILAR
- ALL OPENING WINDOWS TO HAVE MINIMUM OPENING TO COMPLY WITH BCA WHERE LOWER THAN 1000AFL
- ANODISED ALUMINIUM WINDOW FRAMES, 'DARK BRONZE' FINISH
- SLAB EDGE - PENETRATING PAINT FINISH IN PALE GREY WITH FLECKS
- SLIDING ANODISED ALUMINIUM SCREENS IN 'PALE BRONZE'
- CLEAR GLASS BALUSTRADE WITH 'DARK BRONZE' ANODISED ALUMINIUM TOP RAIL 50MM X 8MM.

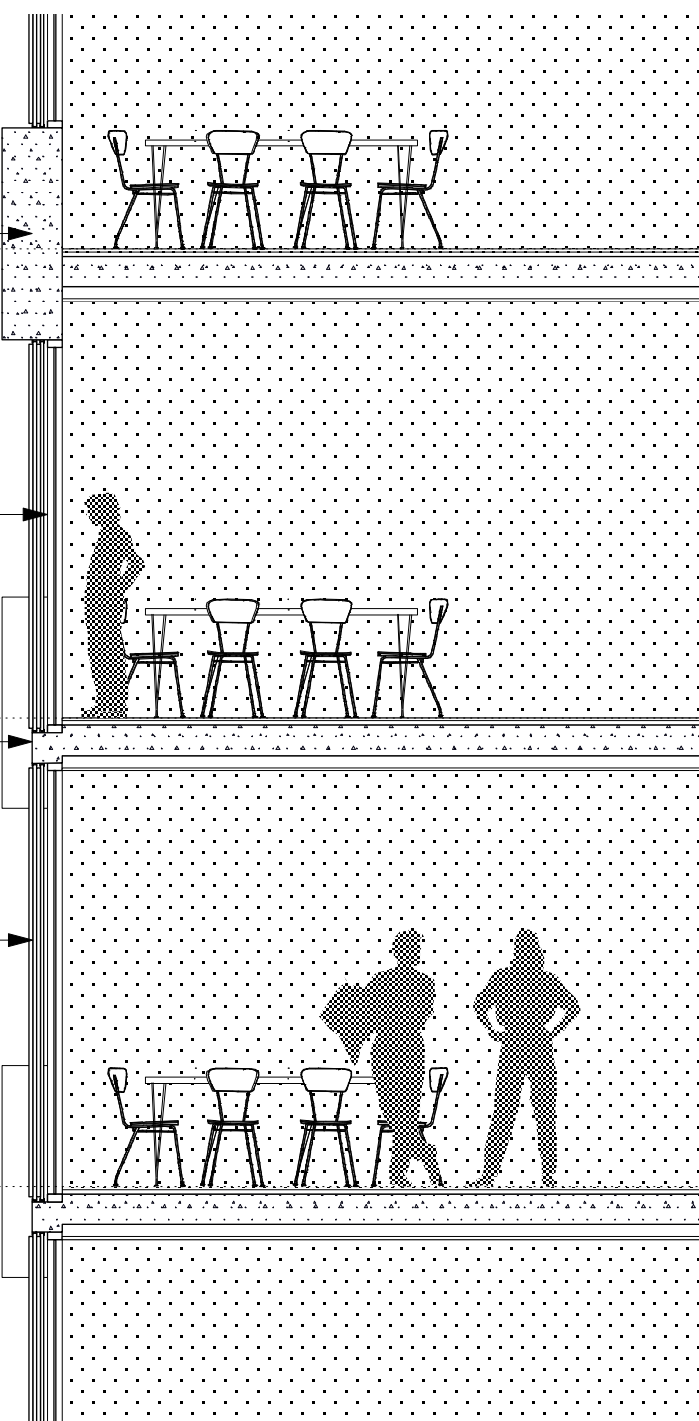

05 DETAIL SECTION
1:50

- PRECAST CONCRETE SPANDRELS WITH 'NATURAL WHITE' PENETRATING PAINT FINISH OR SIMILAR
- ANODISED ALUMINIUM WINDOW FRAMES, 'DARK BRONZE' FINISH
- SLIDING ANODISED ALUMINIUM SCREENS IN 'PALE BRONZE'
- CLEAR GLASS BALUSTRADE WITH 'DARK BRONZE' ANODISED ALUMINIUM TOP RAIL 50MM X 8MM.

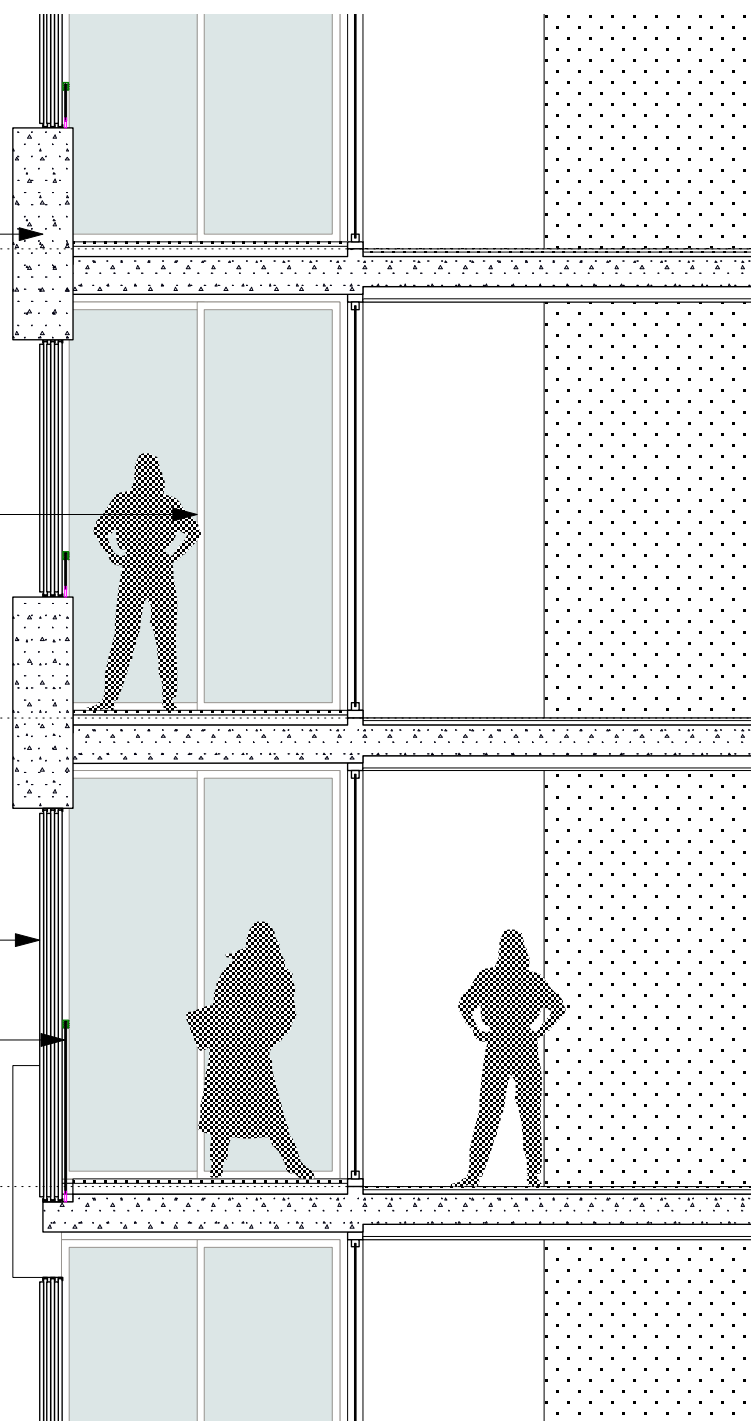

06 DETAIL SECTION
1:50

DRAWING PREPARED FOR:



MERITON APARTMENTS
LEVEL 11, MERITON TOWER
528 KENT STREET, SYDNEY
NSW

TONY CARO ARCHITECTURE PTY LTD
LEVEL 1, 2 GLEN ST MILSONS POINT
NSW 2061 SYDNEY AUSTRALIA
T 99849100 F 99849133
WWW.TONYCAROARCHITECTURE.COM.AU

ISSUE REGISTER

No	Date	Note	By
1	18/5/11	Issued for DA	JF
2	10/5/11	Revised Plans DA for Review	JF
3	23/6/11	Preliminary DA for Review	JF

REVISION REGISTER

No	Date	Note	By
1	18/5/11	Issued for DA	JF
2	10/5/11	Revised Plans DA for Review	JF
3	23/6/11	Preliminary DA for Review	JF

KEY CONSULTANT INFO

LANDSCAPE	GUY STURT & ASSOC GUY STURT 9211 3744 guy@sturtassociates.com.au
STRUCTURAL	MERITON GEOFF 9211 3744 guy@sturtassociates.com.au
HYDRAULIC	TBA TBA TBA

KEY CONSULTANT INFO


BASIX	EFFICIENT LIVING TRACEY COOLESTRACEY COOLES 9949 0332 tracy@efficientliving.com.au
SOLAR ACCESS	HEGGIES NEHAD AL-KHALIDY 9427 8100 nehad.al-khalidy@heggies.com.au
TRAFFIC	TTPA ROSS NETTLE 0410 189 656 tpe@tpe.com.au

GENERAL NOTES

DO NOT SCALE OFF THIS DRAWING. USE FIGURED DIMENSIONS ONLY. VERIFY ALL DIMENSIONS ON SITE AND RESOLVE ANY DISCREPANCIES BEFORE PROCEEDING. COPYRIGHT OF THIS DRAWING AND THE DESIGNS EXECUTED REMAIN THE PROPERTY OF TONY CARO ARCHITECTURE. BUILDER TO EXAMINE SITE AND VERIFY SITE CONDITIONS PRIOR TO COMMENCING WORK. BUILDER TO CONFIRM BUILDING SETOUT PRIOR TO COMMENCING WORK. ALL ARCHITECTURAL DRAWINGS TO BE READ IN CONJUNCTION WITH OTHER ARCHITECTURAL DETAILS, SCHEDULES AND SPECIFICATIONS. ALL ARCHITECTURAL DRAWINGS AND DOCUMENTS TO BE READ IN CONJUNCTION WITH OTHER CONSULTANTS

DRAWINGS AND SPECIFICATIONS. BUILDER TO ALLOW FOR DEFLECTION TO ALL SLABS AS REQUIRED TO STRUCTURAL ENGINEERS SPECIFICATION. CAD DOCUMENTS ARE ISSUED FOR INFORMATION ONLY. CHANGES ARE NOT TO BE MADE TO ANY DOCUMENTATION WITHOUT THE ARCHITECTS WRITTEN APPROVAL. TCA TAKES NO RESPONSIBILITY FOR THE ELECTRONIC TRANSMISSION, DIMENSIONS OR ACCURACY OF THESE DRAWINGS. CEILING LEVEL AT NOMINATED DISTANCE FROM FINISHED FLOOR LEVEL. FOR ALL EXTERNAL LEVELS REFER TO LANDSCAPE ARCHITECT'S DRAWINGS.

KEY PLAN / GENERAL INFO

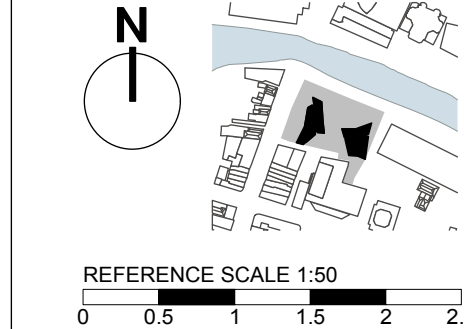

PROJECT

RIVERFRONT APARTMENTS
330 CHURCH STREET
PARRAMATTA NSW

DRAWING NAME

DETAILED
ELEVATIONS - WEST
TOWER

SCALE	PAGE SIZE	STATUS
1:50	A1	A
Date	RD	JF
18/5/11		3

A410

100% ELEVATIONS.VIEW