




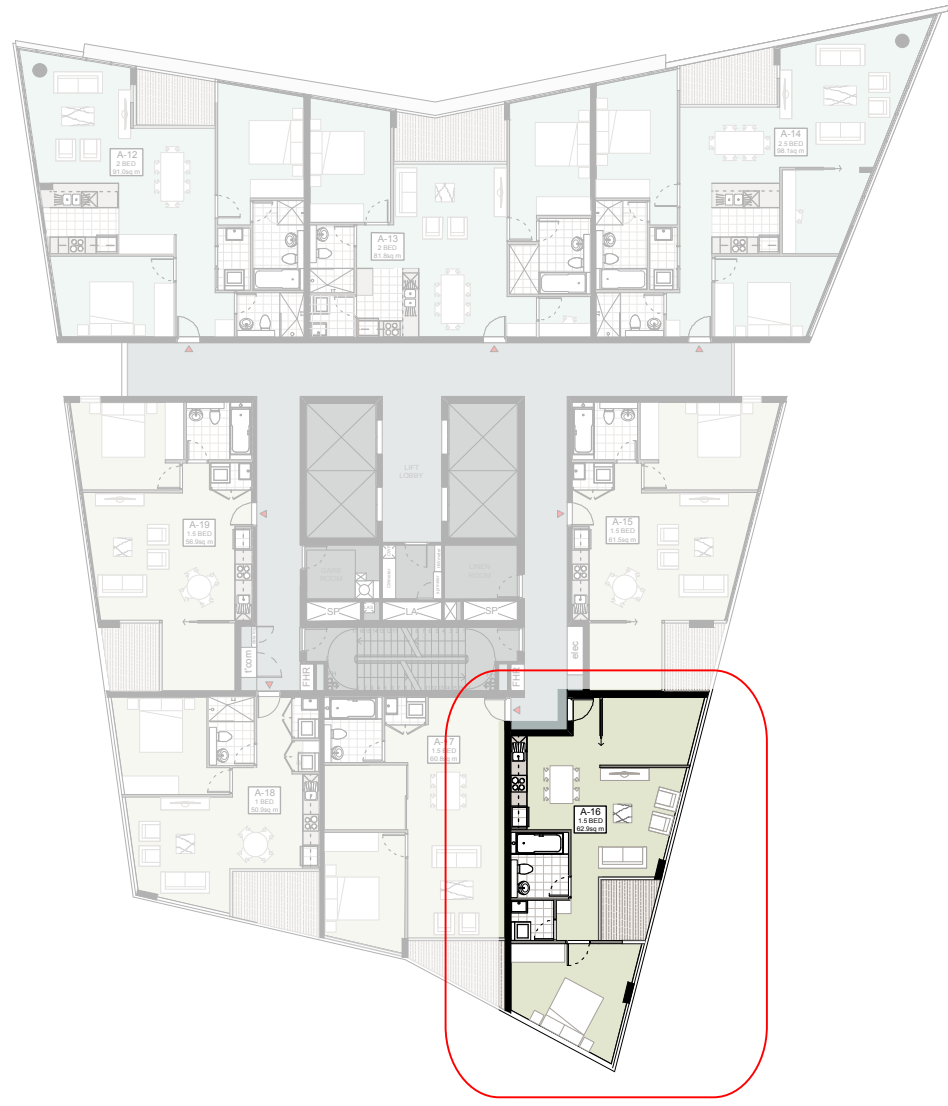


LOCATION DIAGRAM - NTS

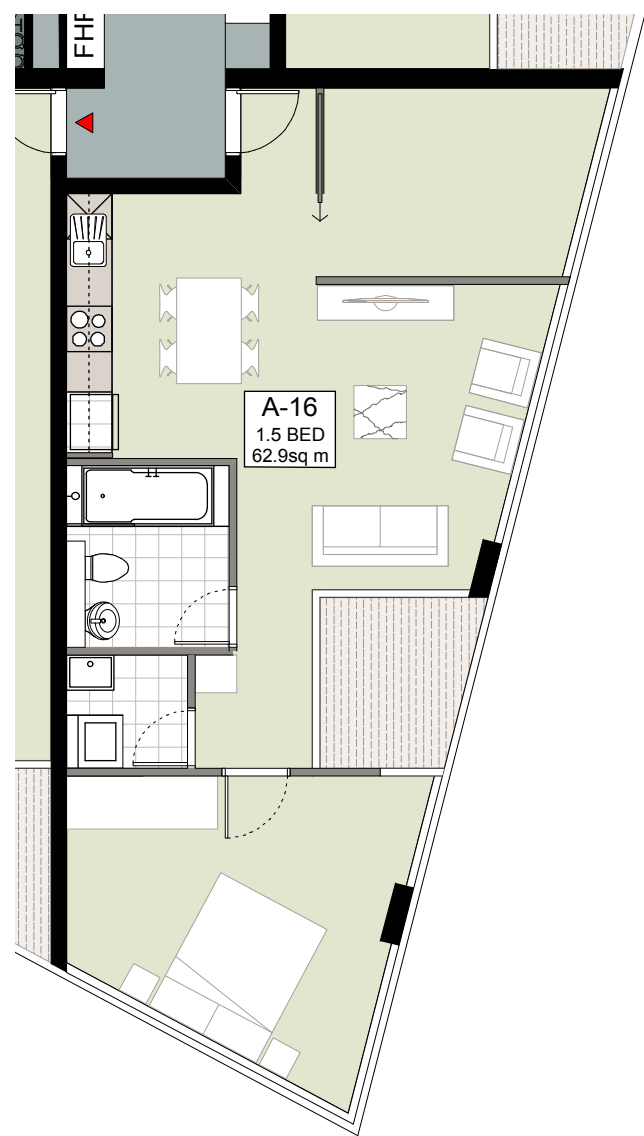

STANDARD CONFIGURATION

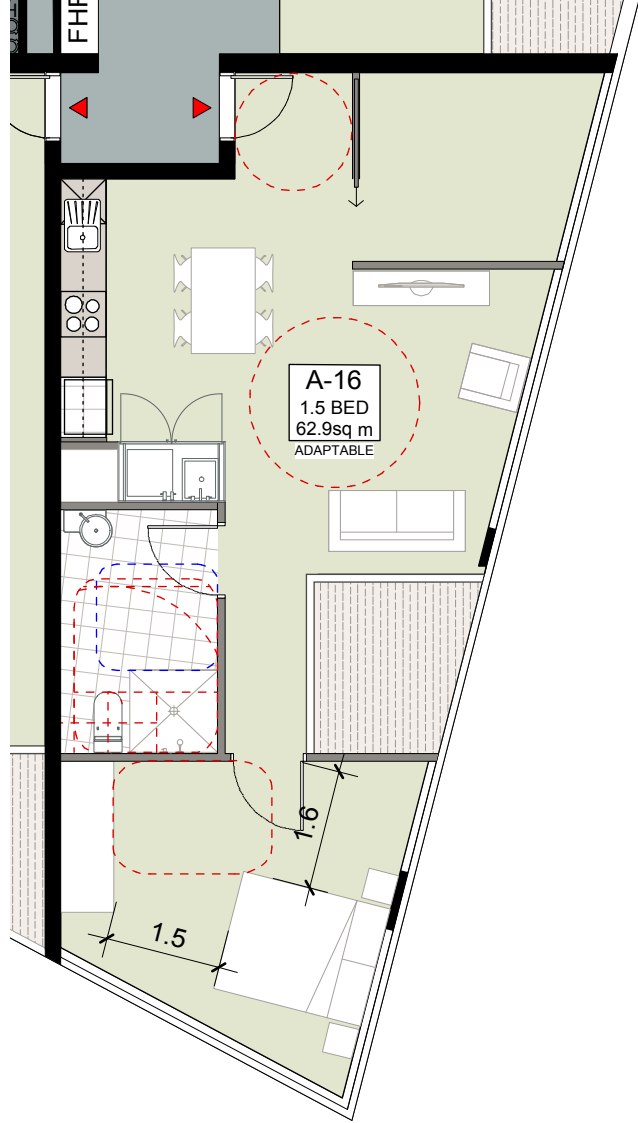


ADAPTABLE CONFIGURATION

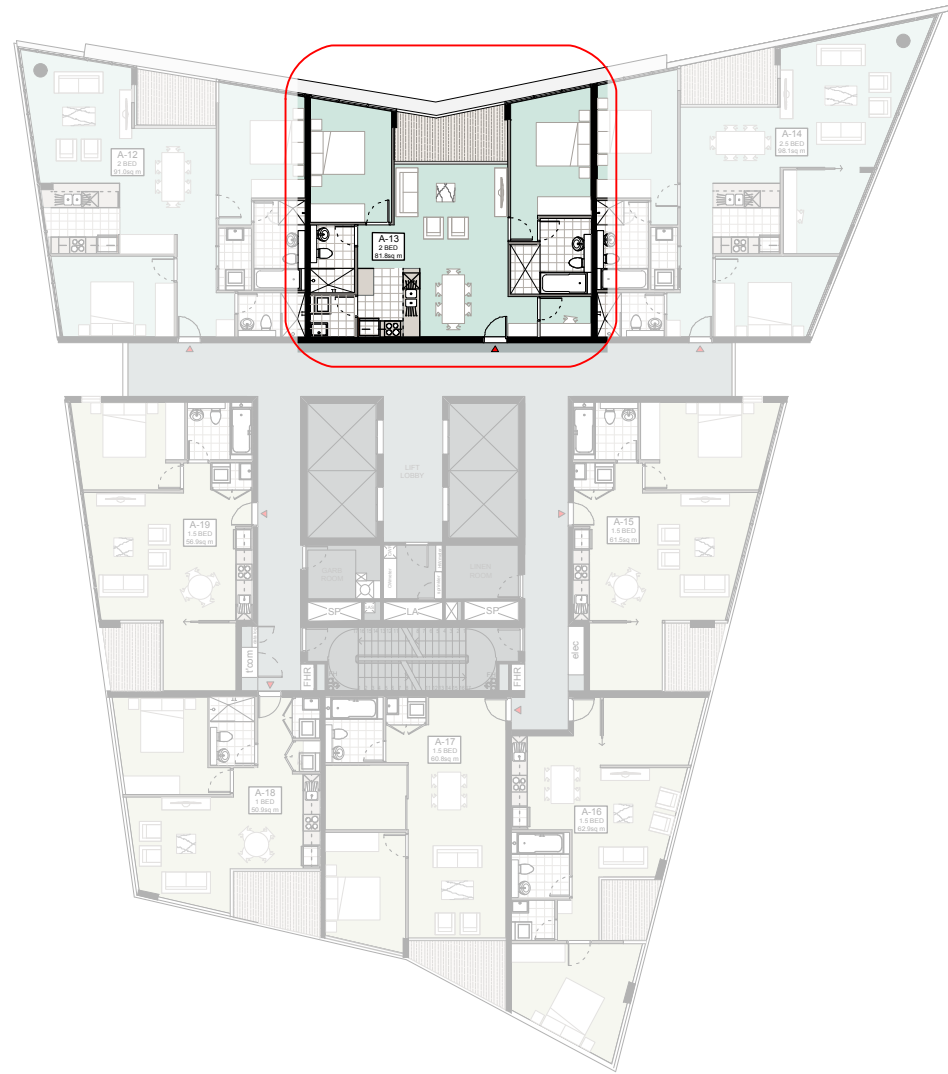

LOCATION DIAGRAM - NTS




STANDARD CONFIGURATION

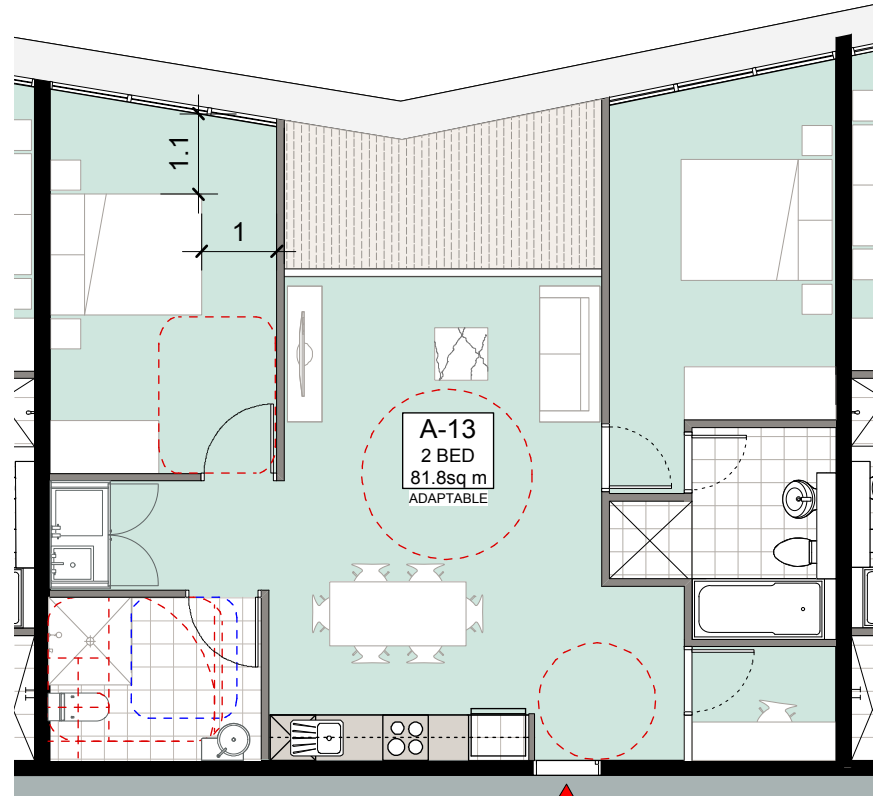


ADAPTABLE CONFIGURATION

01 EAST TOWER - ADAPTABLE DWELLING 01
1:100


02 EAST TOWER - ADAPTABLE DWELLING 02
1:100

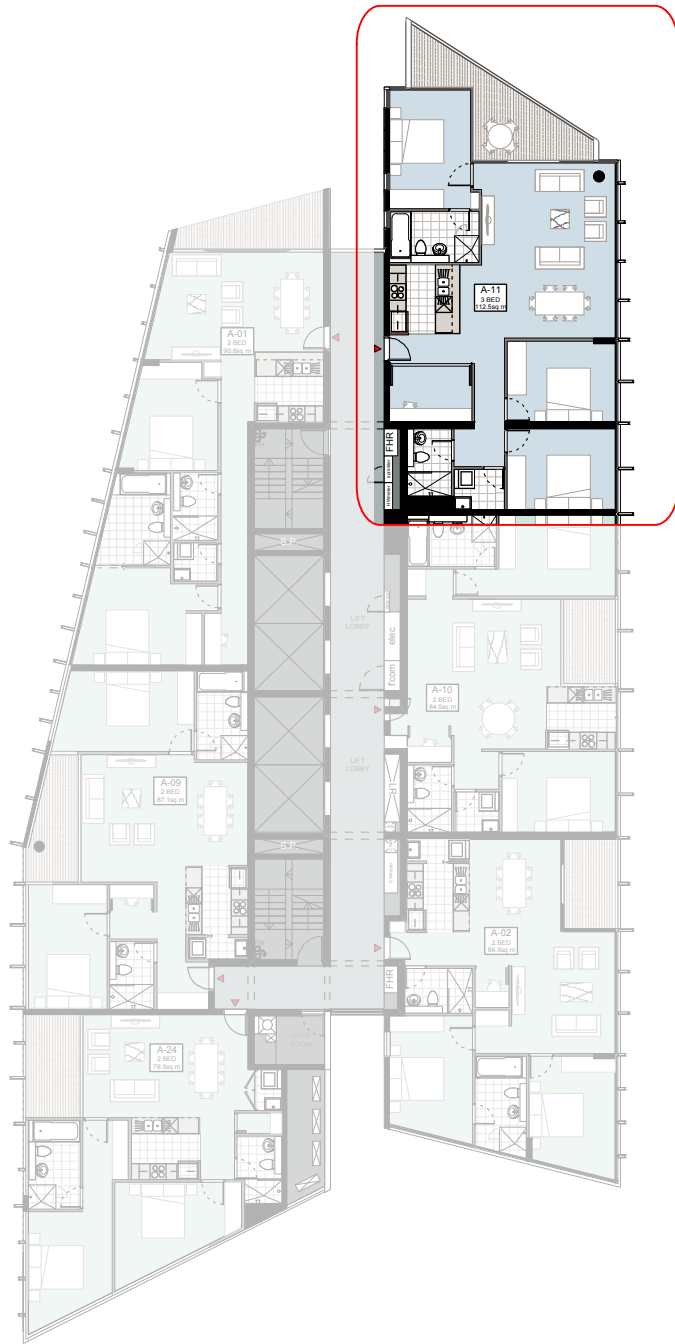

LOCATION DIAGRAM - NTS

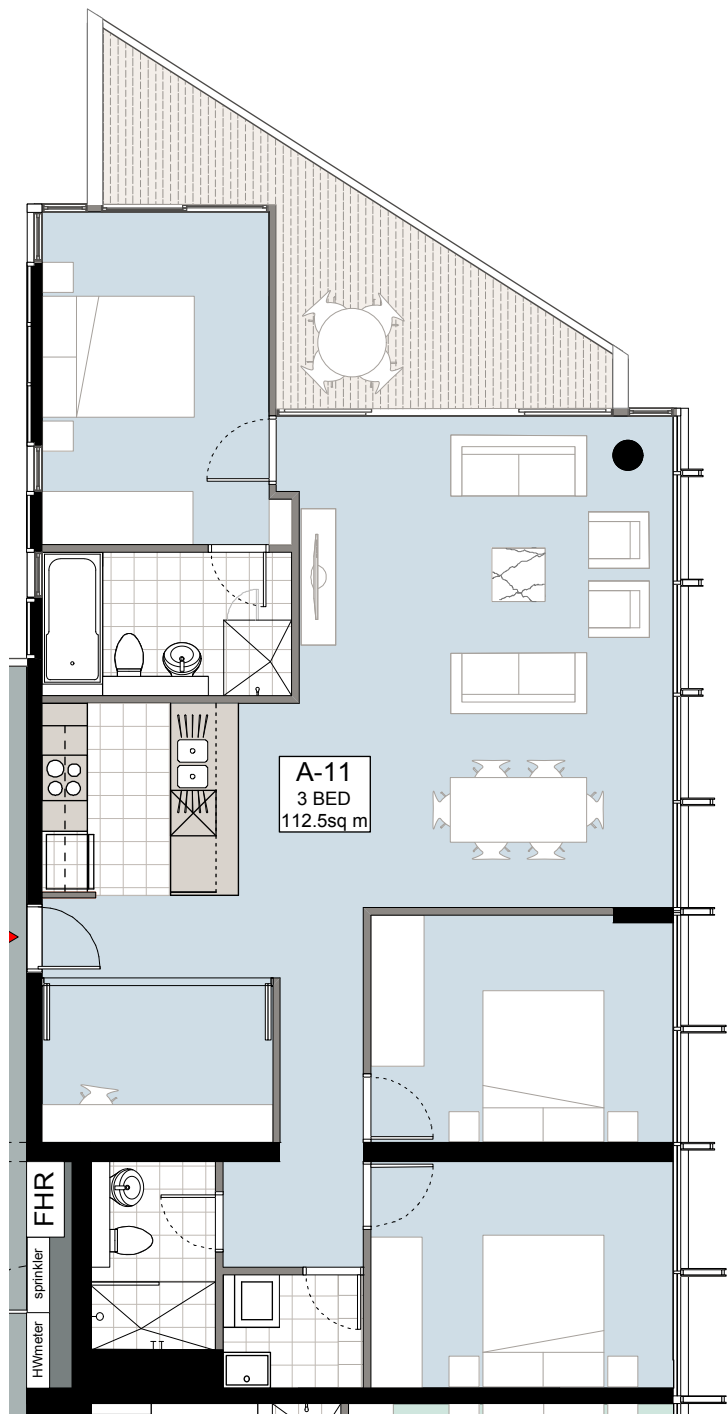

STANDARD CONFIGURATION

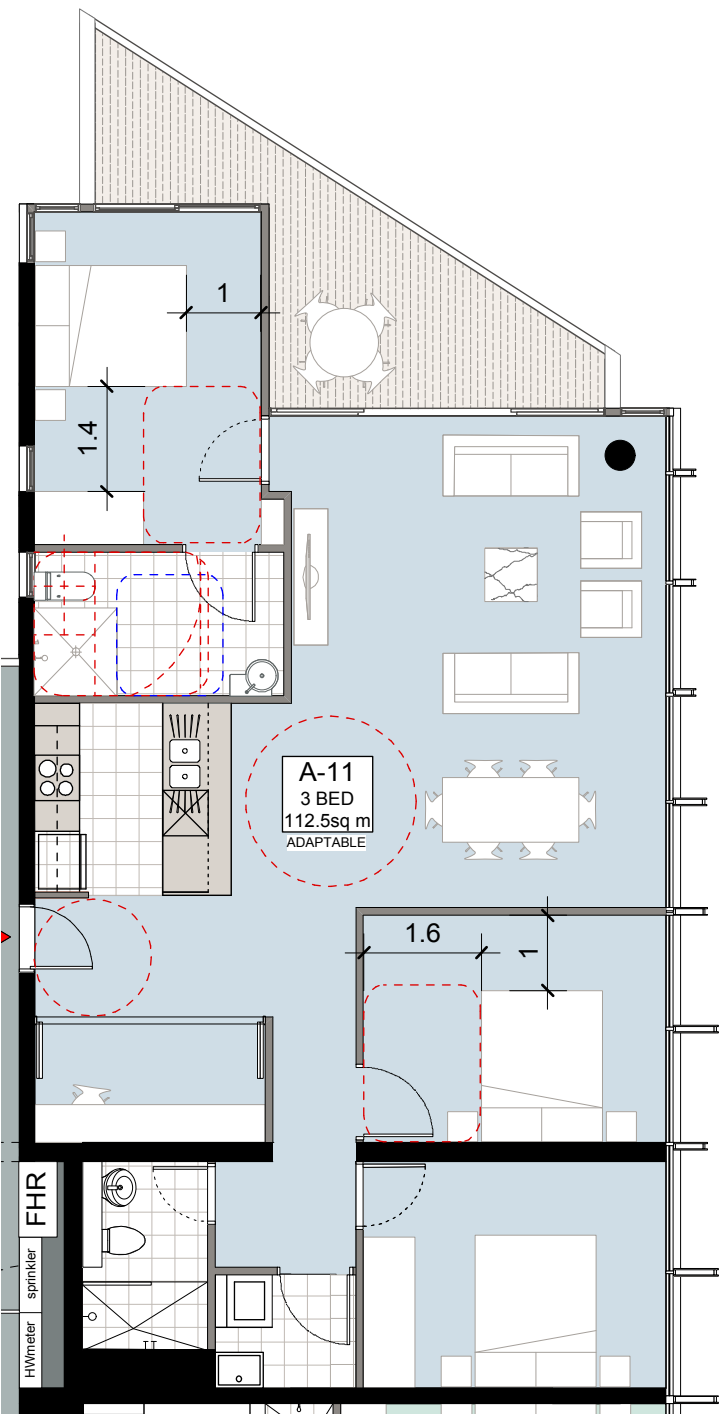

ADAPTABLE CONFIGURATION

03 WEST TOWER - ADAPTABLE DWELLING 03
1:100