


01 ELEVATION - NORTH  
1:200 @A1

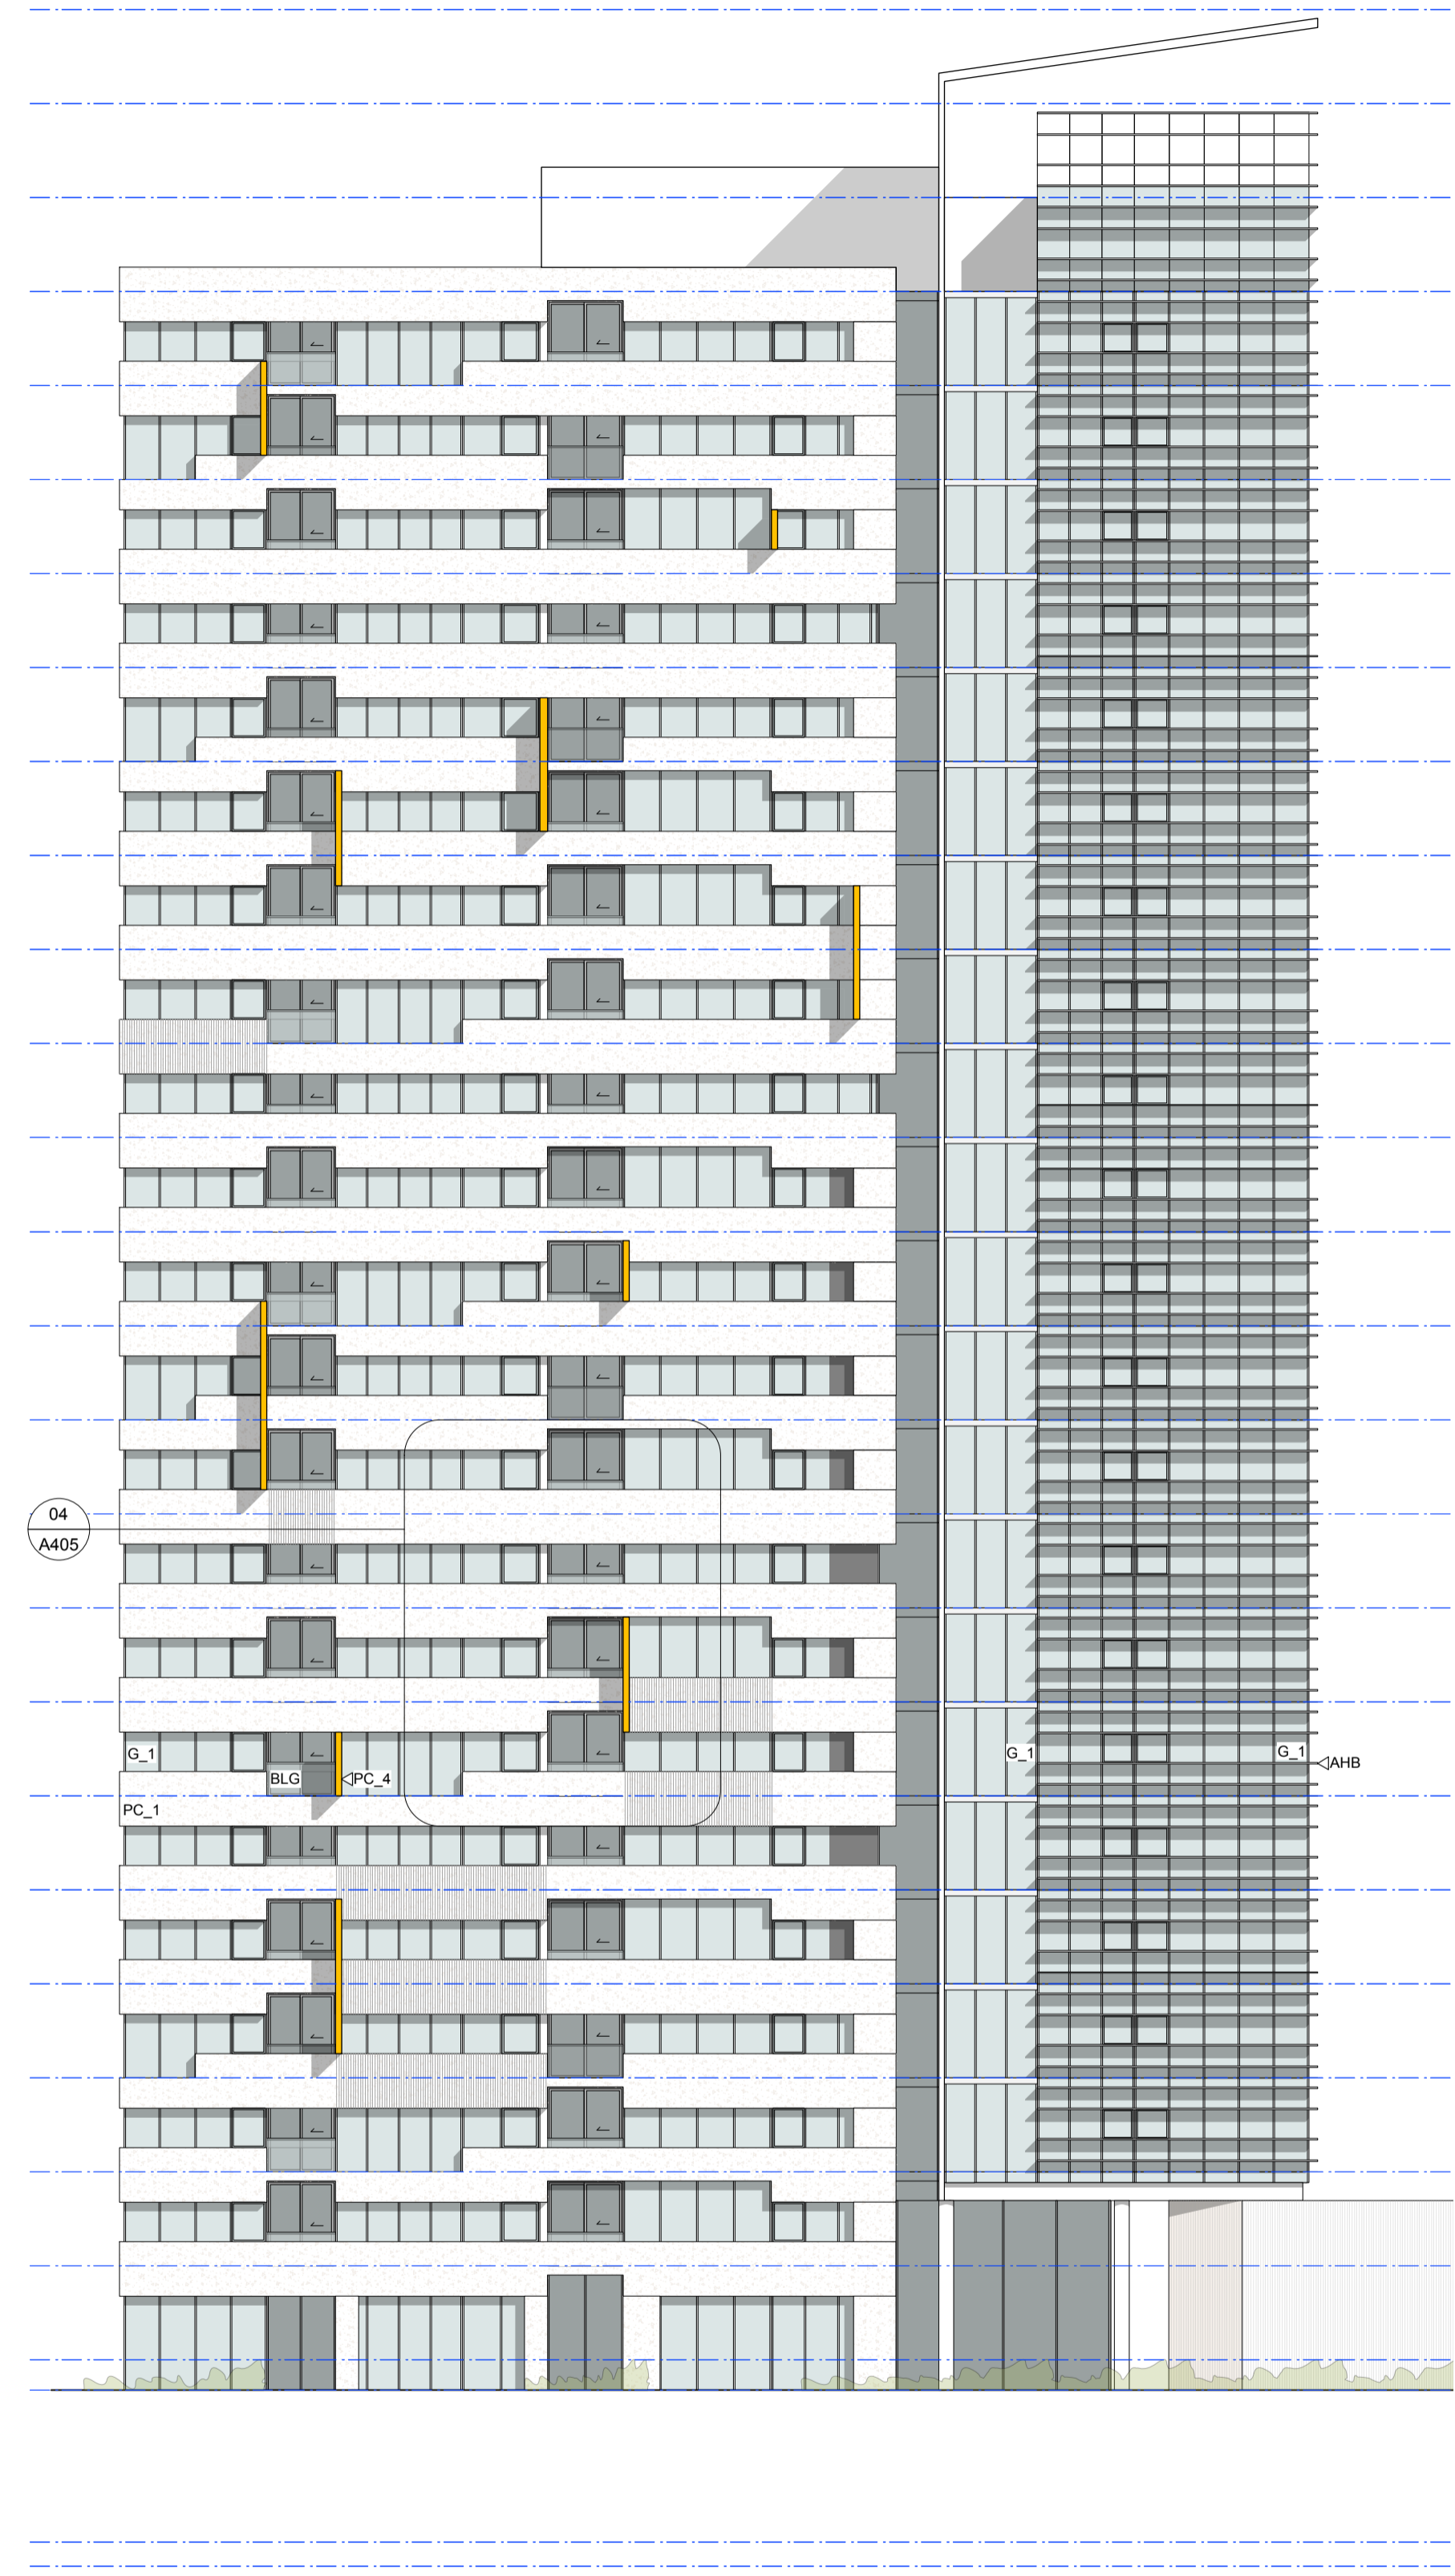

02 ELEVATION - EAST  
1:200 @A1

**GENERAL LEGEND**  
 -ALL ARCHITECTURAL DRAWINGS AND DOCUMENTS TO BE READ IN CONJUNCTION WITH OTHER CONSULTANTS DRAWINGS AND REPORTS  
 -FOR ALL EXTERNAL LEVELS REFER LANDSCAPE DRAWINGS. IF USE FIGURE DIMENSIONS ONLY - DO NOT SCALE FROM DRAWINGS. IF UNSURE CONFIRM DIMENSION WITH ARCHITECT PRIOR TO PROCEEDING  
 -COPYRIGHT TONY CARO ARCHITECTURE  
 -DIGITAL FILES ARE ISSUED FOR INFORMATION ONLY. CHANGES MUST NOT BE MADE TO DOCUMENTS WITHOUT ARCHITECTS CONSENT

**LEGEND - EXTERNAL FINISHES**  
 AVB ALUMINIUM VERTICAL BLADE - VARYING DEPTHS (300, 450, 600mm)  
 ALS ALUMINIUM SLIDING SCREENS  
 BLG BALUSTRADE - GLASS  
 BLC BALUSTRADE - CONCRETE WITH PAINTED FINISH OR SIMILAR  
 BLM BALUSTRADE - METAL  
 G\_1 GLAZING TYPE 1 - CLEAR  
 G\_2 GLAZING TYPE 2 - TRANSLUCENT GLASS, COLOUR TBA  
 G\_3 GLAZING TYPE 3 - OPAQUE FILM APPLIED, COLOUR TBA

PC\_1 PRECAST CONCRETE SPANDEL PANELS WITH PENETRATING PAINT FINISH OR SIMILAR  
 PC\_2 SMOOTH PRECAST CONCRETE WITH PAINTED FINISH (LIGHT) OR SIMILAR  
 PC\_3 SMOOTH PRECAST CONCRETE WITH PAINTED FINISH (DARK) OR SIMILAR  
 PC\_4 SMOOTH PRECAST CONCRETE PANEL WITH PENETRATING PAINT FINISH IN SOFT AMBER OR SIMILAR

AHB ALUMINIUM HORIZONTAL BLADE  
 PFC PAINTED FC CLADDING  
 PFS PERFORATED METAL SCREEN

DRAWING PREPARED FOR  
**MERITON**  
 MERITON APARTMENTS  
 LEVEL 11, MERITON TOWER  
 528 KENT STREET, SYDNEY  
 NSW  
 TONY CARO ARCHITECTURE PTY LTD  
 LEVEL 1, 2 GLEN ST MILSONS POINT  
 NSW 2061 SYDNEY AUSTRALIA  
 T 99849100 F 99849133  
 WWW.TONYCAROARCHITECTURE.COM.AU

ISSUE REGISTER	REVISION REGISTER																								
<table border="1"> <tr> <th>No</th> <th>Date</th> <th>Note</th> </tr> <tr> <td>3</td> <td>23/11/11</td> <td>DA Issue - Additional Information</td> </tr> <tr> <td>2</td> <td>18/11/11</td> <td>Issued for DA</td> </tr> <tr> <td>1</td> <td>28/11/11</td> <td>Preliminary DA for review</td> </tr> </table>	No	Date	Note	3	23/11/11	DA Issue - Additional Information	2	18/11/11	Issued for DA	1	28/11/11	Preliminary DA for review	<table border="1"> <tr> <th>By</th> <th>No</th> <th>Date</th> <th>Note</th> </tr> <tr> <td>JF</td> <td></td> <td></td> <td></td> </tr> <tr> <td>JF</td> <td></td> <td></td> <td></td> </tr> </table>	By	No	Date	Note	JF				JF			
No	Date	Note																							
3	23/11/11	DA Issue - Additional Information																							
2	18/11/11	Issued for DA																							
1	28/11/11	Preliminary DA for review																							
By	No	Date	Note																						
JF																									
JF																									

KEY CONSULTANT INFO	KEY CONSULTANT INFO
<b>LANDSCAPE</b> GUY STURT & ASSOC GUY STURT 9211 3744 guy@sturfassociates.com.au  <b>STRUCTURAL</b> MERITON GEOFF 9211 3744 gey@sturfassociates.com.au  <b>HYDRAULIC</b> TBA TBA TBA	<b>BASIX</b> EFFICIENT LIVING TRACEY COOLESTRACEY COOLES 9949 0332 tracey@efficientliving.com.au  <b>SOLAR ACCESS</b> HEGGIES NEHAD AL-KHALIDI 9427 8100 nehad.al-khalidi@heggies.com.au  <b>TRAFFIC</b> TTPA ROSS NETTLE 0419 189 856 rtpa@tppa.com.au

GENERAL NOTES	KEY PLAN / GENERAL INFO
DO NOT SCALE OFF THIS DRAWING. USE FIGURED DIMENSIONS ONLY. VERIFY ALL DIMENSIONS ON SITE AND RESOLVE ANY DISCREPANCIES BEFORE PROCEEDING. COPYRIGHT OF THIS DRAWING AND THE DESIGNS EXECUTED REMAIN THE PROPERTY OF TONY CARO ARCHITECTURE. BUILDER TO EXAMINE SITE AND VERIFY SITE CONDITIONS PRIOR TO COMMENCING WORK. BUILDER TO CONFIRM BUILDING SETOUT PRIOR TO COMMENCING WORK. ALL ARCHITECTURAL DRAWINGS TO BE READ IN CONJUNCTION WITH OTHER ARCHITECTURAL DETAILS, SCHEDULES AND SPECIFICATIONS. ALL ARCHITECTURAL DRAWINGS AND DOCUMENTS TO BE READ IN CONJUNCTION WITH OTHER CONSULTANTS DRAWINGS AND SPECIFICATIONS. BUILDER TO ALLOW FOR DEFLECTION TO ALL SLABS AS REQUIRED TO STRUCTURAL ENGINEERS SPECIFICATION. CAD DOCUMENTS ARE ISSUED FOR INFORMATION ONLY. CHANGES ARE NOT TO BE MADE TO ANY DOCUMENTATION WITHOUT THE ARCHITECTS WRITTEN APPROVAL. TCA TAKES NO RESPONSIBILITY FOR THE ELECTRONIC TRANSMISSION, DIMENSIONS OR ACCURACY OF THESE DRAWINGS. CEILING LEVEL AT NOMINATED DISTANCE FROM FINISHED FLOOR LEVEL. FOR ALL EXTERNAL LEVELS REFER TO LANDSCAPE ARCHITECT'S DRAWINGS.	

PROJECT  
**RIVERFRONT APARTMENTS**  
 330 CHURCH STREET  
 PARRAMATTA NSW  
 DRAWING NAME  
**ELEVATIONS - EAST TOWER**

SCALE 1:200  
 PAGE SIZE A1  
 STATUS A  
 Date SM JF  
 18/5/11 3  
**A352**

REFERENCE SCALE 1:200