


01 EASTERN ELEVATION
1:50

- SLAB EDGE - PENETRATING PAINT FINISH IN 'DARK GREY'
- ANODISED ALUMINIUM WINDOW FRAMES, DARK BRONZE FINISH
- PRECAST CONCRETE SPANDRELS WITH 'NATURAL WHITE' PENETRATING PAINT FINISH OR SIMILAR
- CLEAR GLASS BALUSTRADE WITH 'DARK BRONZE' ANODISED ALUMINIUM TOP RAIL (50MM X 8MM)
- SMOOTH CONCRETE WITH 'NATURAL WHITE' PENETRATING PAINT FINISH
- ANODISED ALUMINIUM VERTICAL BLADES 'SUMMER HAZE' FINISH

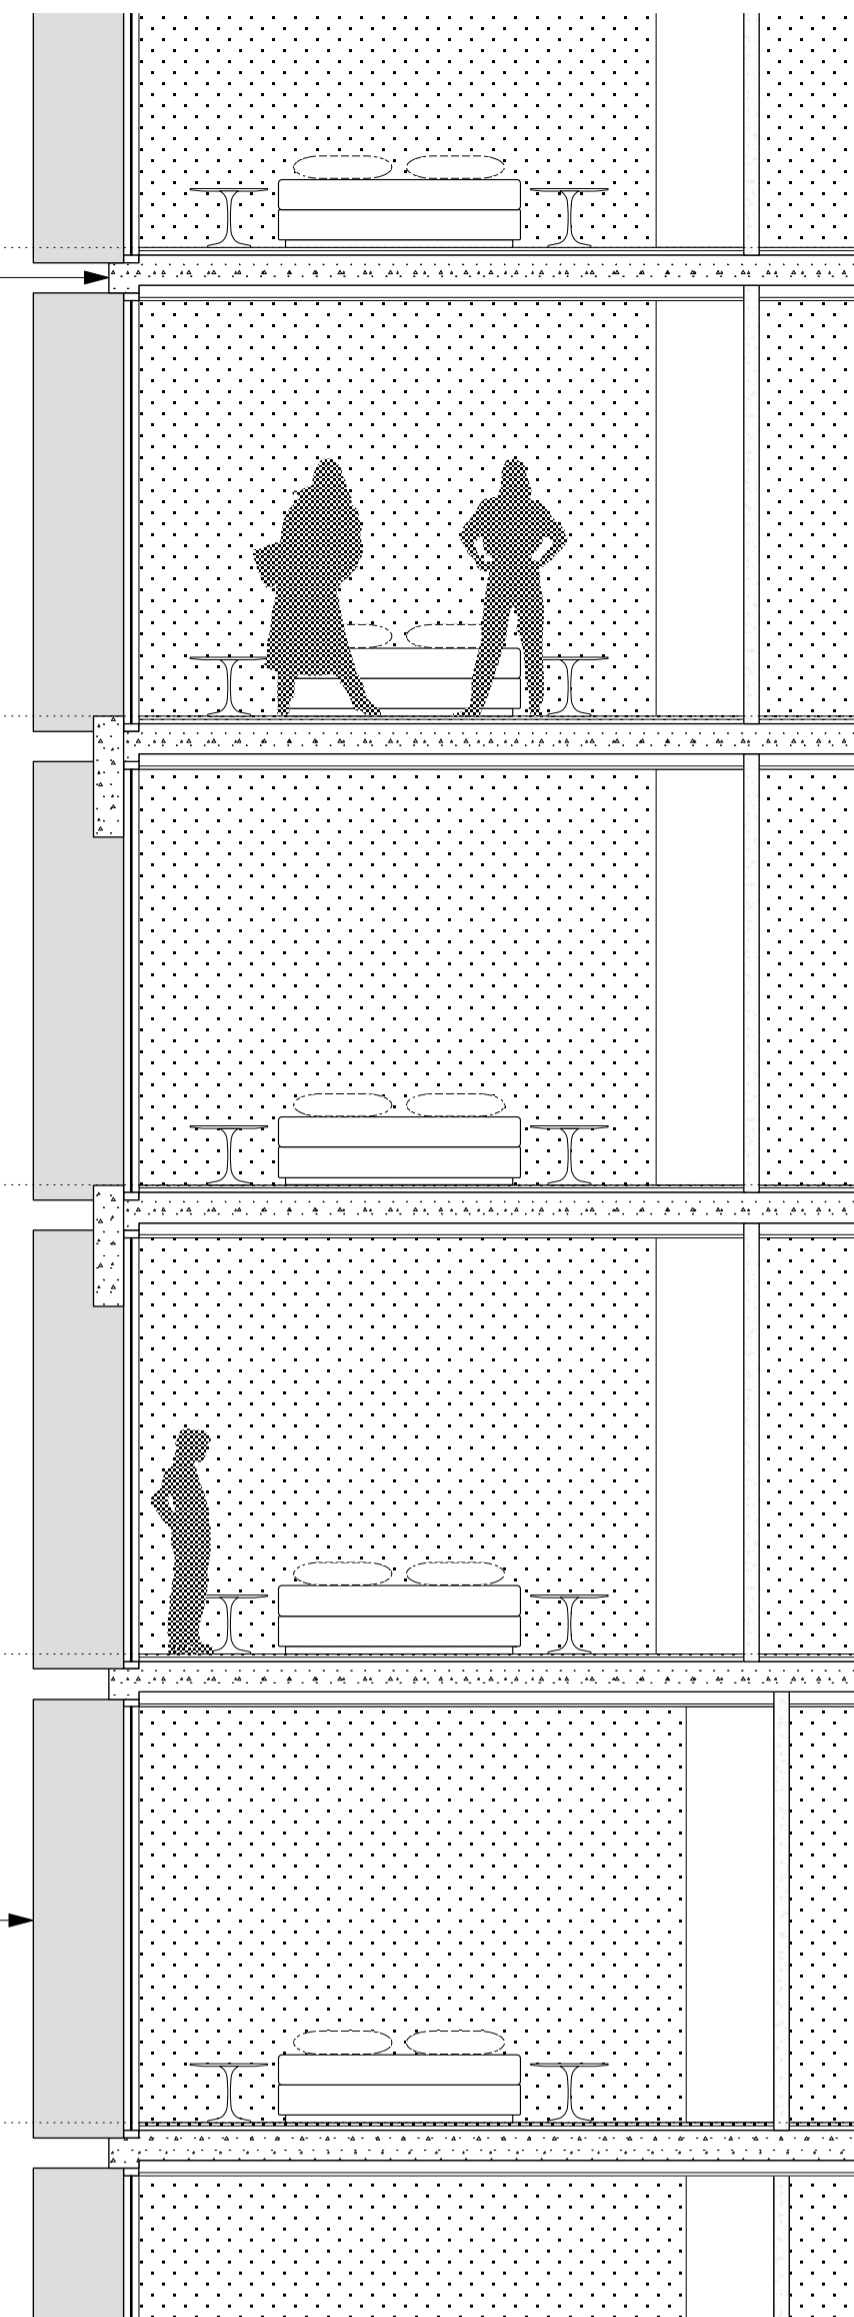


02 DETAIL SECTION
1:50

- PRECAST CONCRETE SPANDRELS WITH 'NATURAL WHITE' PENETRATING PAINT FINISH OR SIMILAR
- CLEAR GLASS BALUSTRADE WITH 'DARK BRONZE' ANODISED ALUMINIUM TOP RAIL (50MM X 8MM)
- SMOOTH CONCRETE WITH 'NATURAL WHITE' PENETRATING PAINT FINISH



03 DETAIL SECTION
1:50

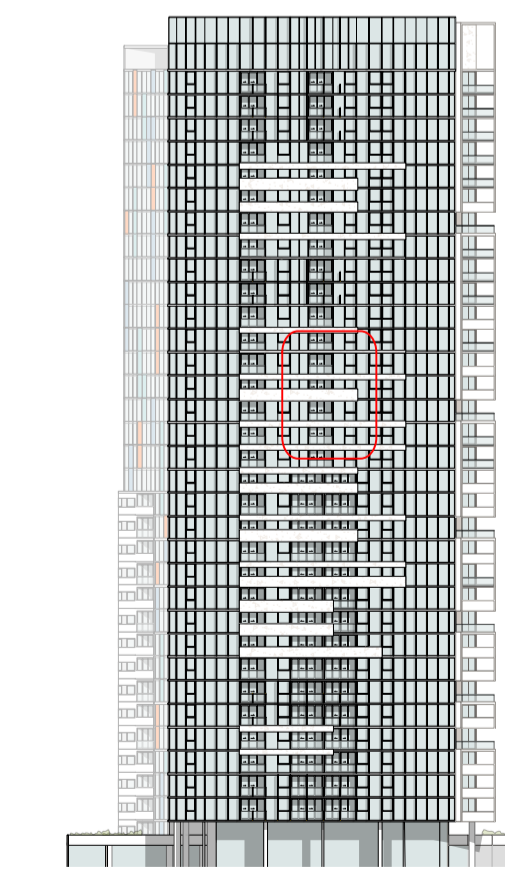

KEY DIAGRAM

DRAWING PREPARED FOR
MERITON
 MERITON APARTMENTS
 LEVEL 11, MERITON TOWER
 528 KENT STREET, SYDNEY
 NSW
 TONY CARO ARCHITECTURE PTY LTD
 LEVEL 1, 2 GLEN ST MILSONS POINT
 NSW 2061 SYDNEY AUSTRALIA
 T 99549100 F 99549133
 WWW.TONYCAROARCHITECTURE.COM.AU

ISSUE REGISTER		
4	23/11/11	DA Issue - Additional Information
3	18/5/11	Issued for DA
2	10/5/11	Revised Plans DA for Review
1	2/6/11	Preliminary DA for Review
No	Date	Note


REVISION REGISTER		
By	No	Date Note

KEY CONSULTANT INFO	
LANDSCAPE	GUY STURT & ASSOC GUY STURT 9211 3744 guy@sturfassociates.com.au
STRUCTURAL	MERITON GEOFF 9211 3744 gvf@sturfassociates.com.au
HYDRAULIC	TBA TBA TBA

KEY CONSULTANT INFO	
BASIX	EFFICIENT LIVING TRACEY COOLESTRACEY COOLES 9949 0392 tracey@efficientliving.com.au
SOLAR ACCESS	HEGGIES NEHAD AL-KHALIDI 9427 8100 nehad.al-khalidi@heggies.com.au
TRAFFIC	TTPA ROSS NETTLE 0419 189 656 rtpa@ttpa.com.au

GENERAL NOTES
 DO NOT SCALE OFF THIS DRAWING. USE FIGURED DIMENSIONS ONLY. VERIFY ALL DIMENSIONS ON SITE AND RESOLVE ANY DISCREPANCIES BEFORE PROCEEDING. COPYRIGHT OF THIS DRAWING AND THE DESIGNS EXECUTED REMAIN THE PROPERTY OF TONY CARO ARCHITECTURE. BUILDER TO EXAMINE SITE AND VERIFY SITE CONDITIONS PRIOR TO COMMENCING WORK. BUILDER TO CONFIRM BUILDING SETOUT PRIOR TO COMMENCING WORK. ALL ARCHITECTURAL DRAWINGS TO BE READ IN CONJUNCTION WITH OTHER ARCHITECTURAL DETAILS, SCHEDULES AND SPECIFICATIONS. ALL ARCHITECTURAL DRAWINGS AND DOCUMENTS TO BE READ IN CONJUNCTION WITH OTHER CONSULTANTS

DRAWINGS AND SPECIFICATIONS. BUILDER TO ALLOW FOR DEFLECTION TO ALL SLABS AS REQUIRED TO STRUCTURAL ENGINEERS SPECIFICATION. CAD DOCUMENTS ARE ISSUED FOR INFORMATION ONLY. CHANGES ARE NOT TO BE MADE TO ANY DOCUMENTATION WITHOUT THE ARCHITECT'S WRITTEN APPROVAL. TCA TAKES NO RESPONSIBILITY FOR THE ELECTRONIC TRANSMISSION, DIMENSIONS OR ACCURACY OF THESE DRAWINGS. CEILING LEVEL AT NOMINATED DISTANCE FROM FINISHED FLOOR LEVEL. FOR ALL EXTERNAL LEVELS REFER TO LANDSCAPE ARCHITECT'S DRAWINGS.

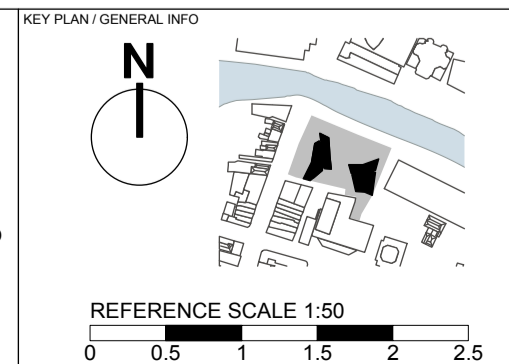

PROJECT
RIVERFRONT APARTMENTS
 330 CHURCH STREET
 PARRAMATTA NSW
 DRAWING NAME
DETAILED ELEVATIONS - WEST TOWER

SCALE	PAGE SIZE	STATUS
1:50	A1	A
Date	RD	JF
18/5/11		4

A409

100% ELEVATIONS