


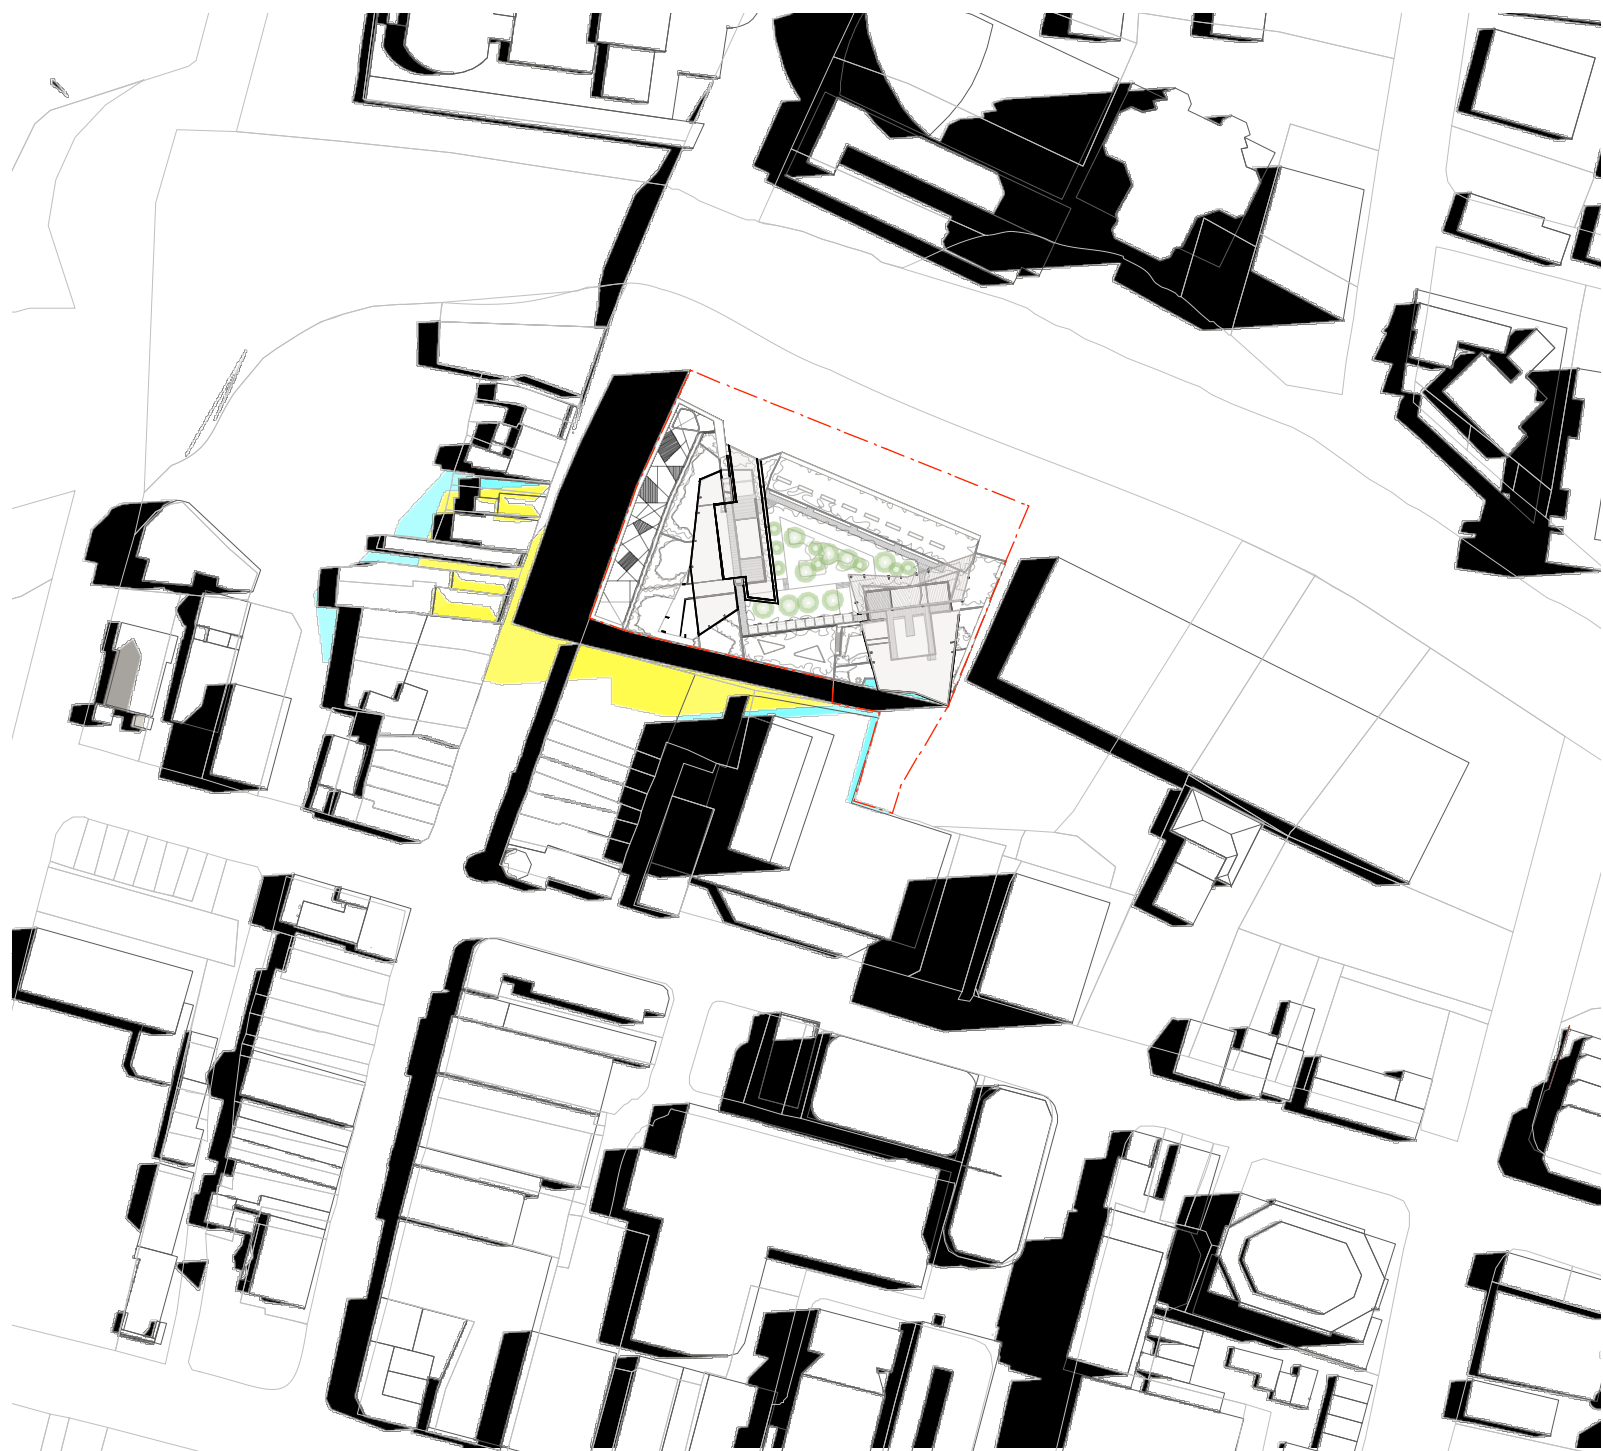

SHADOW DIAGRAM - SUMMER SOLSTICE (DECEMBER 22ND) 9.00AM

1:2000 @ A1



SHADOW DIAGRAM - SUMMER SOLSTICE (DECEMBER 22ND) 12.00PM

1:2000 @ A1



SHADOW DIAGRAM - SUMMER SOLSTICE (DECEMBER 22ND) 3.00PM

1:2000 @ A1

- EXISTING SHADOWS
- SHADOWS CAST BY PERMISSIBLE ENVELOPES
- PROPOSED SHADOWS

TONY CARO ARCHITECTURE	DRAWING PREPARED FOR: MERITON Building your future apartment MERITON APARTMENTS LEVEL 11, MERITON TOWER 528 KENT STREET, SYDNEY BY TONY CARO ARCHITECTURE PTY LTD LEVEL 1, 2 GLEN ST MILSONS POINT NSW 2061 SYDNEY AUSTRALIA T 99549100 F 99549155 WWW.TONYCAROARCHITECTURE.COM.AU	ISSUE REGISTER			REVISION REGISTER			LEGEND			KEY CONSULTANT INFO			GENERAL NOTES			KEY PLAN / GENERAL INFO			PROJECT			SCALE	PAGE SIZE	STATUS
		No			By			By			LANDSCAPE			DO NOT SCALE OFF THIS DRAWING. USE FIGURED DIMENSIONS ONLY. VERIFY ALL DIMENSIONS ON SITE AND RESOLVE ANY DISCREPANCIES BEFORE PROCEEDING. COPYRIGHT OF THIS DRAWING AND THE DESIGNS EXECUTED REMAIN THE PROPERTY OF TONY CARO ARCHITECTURE. BUILDER TO EXAMINE SITE AND VERIFY SITE CONDITIONS PRIOR TO COMMENCING WORK. BUILDER TO CONFIRM BUILDING SETOUT PRIOR TO COMMENCING WORK. ALL ARCHITECTURAL DRAWINGS TO BE READ IN CONJUNCTION WITH OTHER ARCHITECTURAL DETAILS, SCHEDULES AND SPECIFICATIONS. ALL ARCHITECTURAL DRAWINGS AND DOCUMENTS TO BE READ IN CONJUNCTION WITH OTHER CONSULTANTS			N 0 1 2 3 4 5 REFERENCE SCALE 1:100			RIVERFRONT APARTMENTS 330 CHURCH STREET PARRAMATTA NSW			1:2000	A1	A
											STRUCTURAL			DRAWINGS AND SPECIFICATIONS. BUILDER TO ALLOW FOR DEFLECTION TO ALL SLABS AS REQUIRED TO STRUCTURAL ENGINEERS SPECIFICATION. CAD DOCUMENTS ARE ISSUED FOR INFORMATION ONLY. CHANGES ARE NOT TO BE MADE TO ANY DOCUMENTATION WITHOUT THE ARCHITECTS WRITTEN APPROVAL. TCA TAKES NO RESPONSIBILITY FOR THE ELECTRONIC TRANSMISSION. DIMENSIONS OR ACCURACY OF THESE DRAWINGS. CEILING LEVEL AT NOMINATED DISTANCE FROM FINISHED FLOOR LEVEL. FOR ALL EXTERNAL LEVELS REFER TO LANDSCAPE ARCHITECTS DRAWINGS.						DRAWING NAME			DWG DATE	DRAWN BY	APPR BY
											HYDRAULIC									DIAGRAMS - SHADOWS			PLOT DATE	REV	ISSUE