

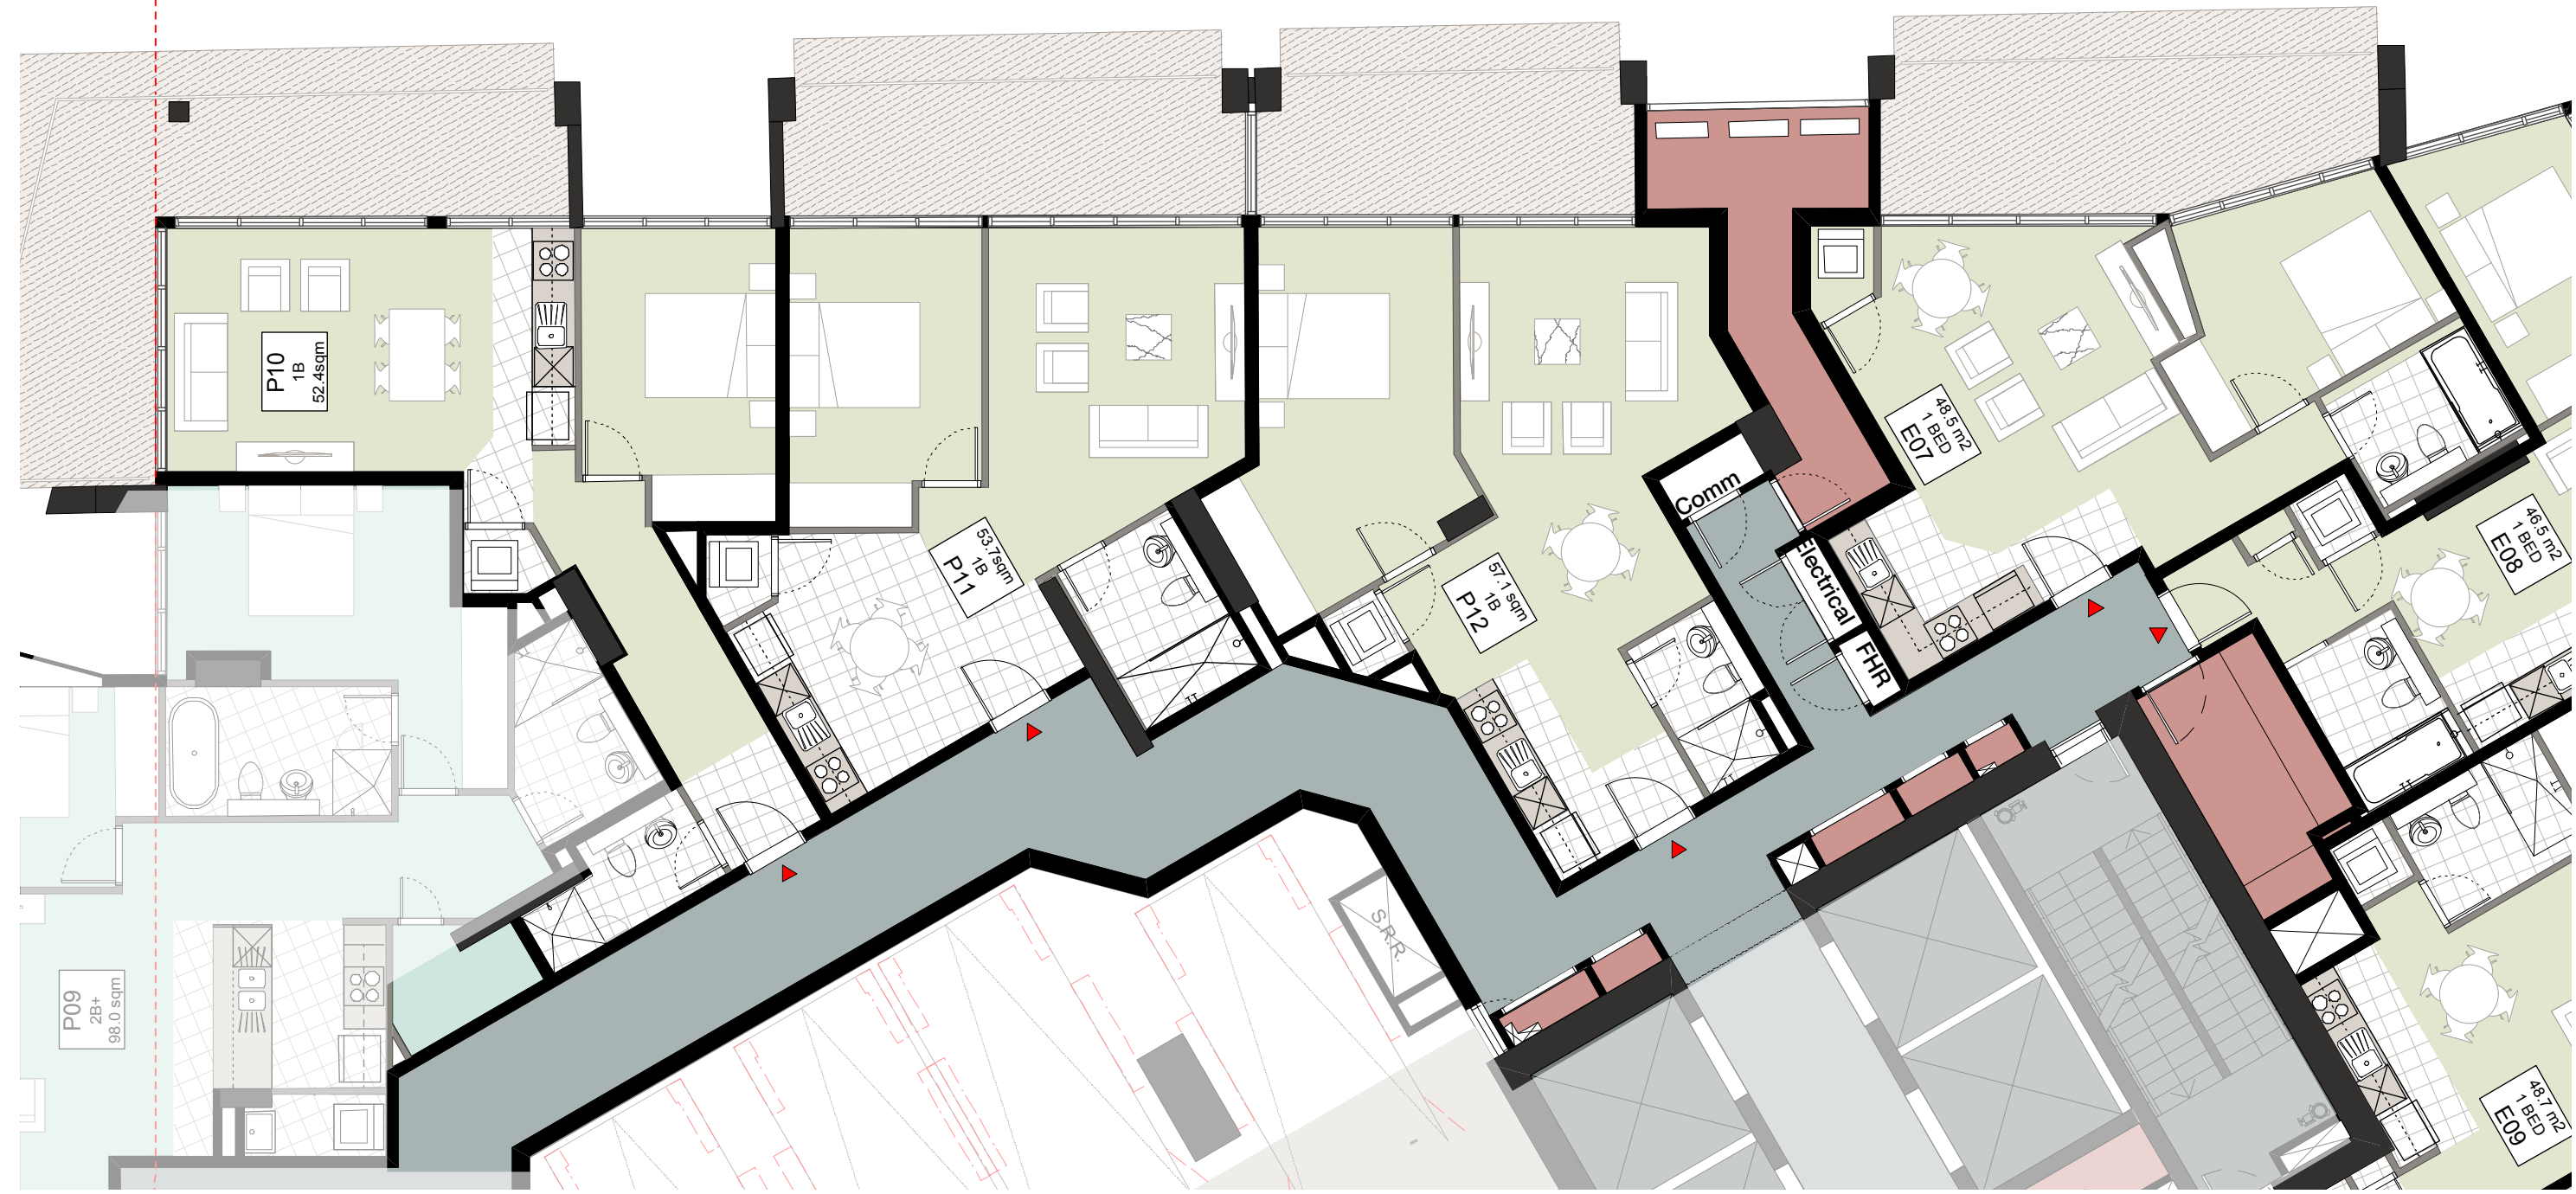
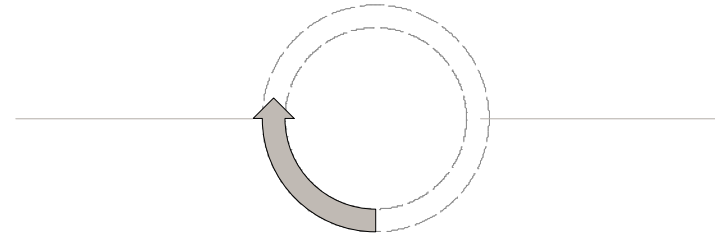


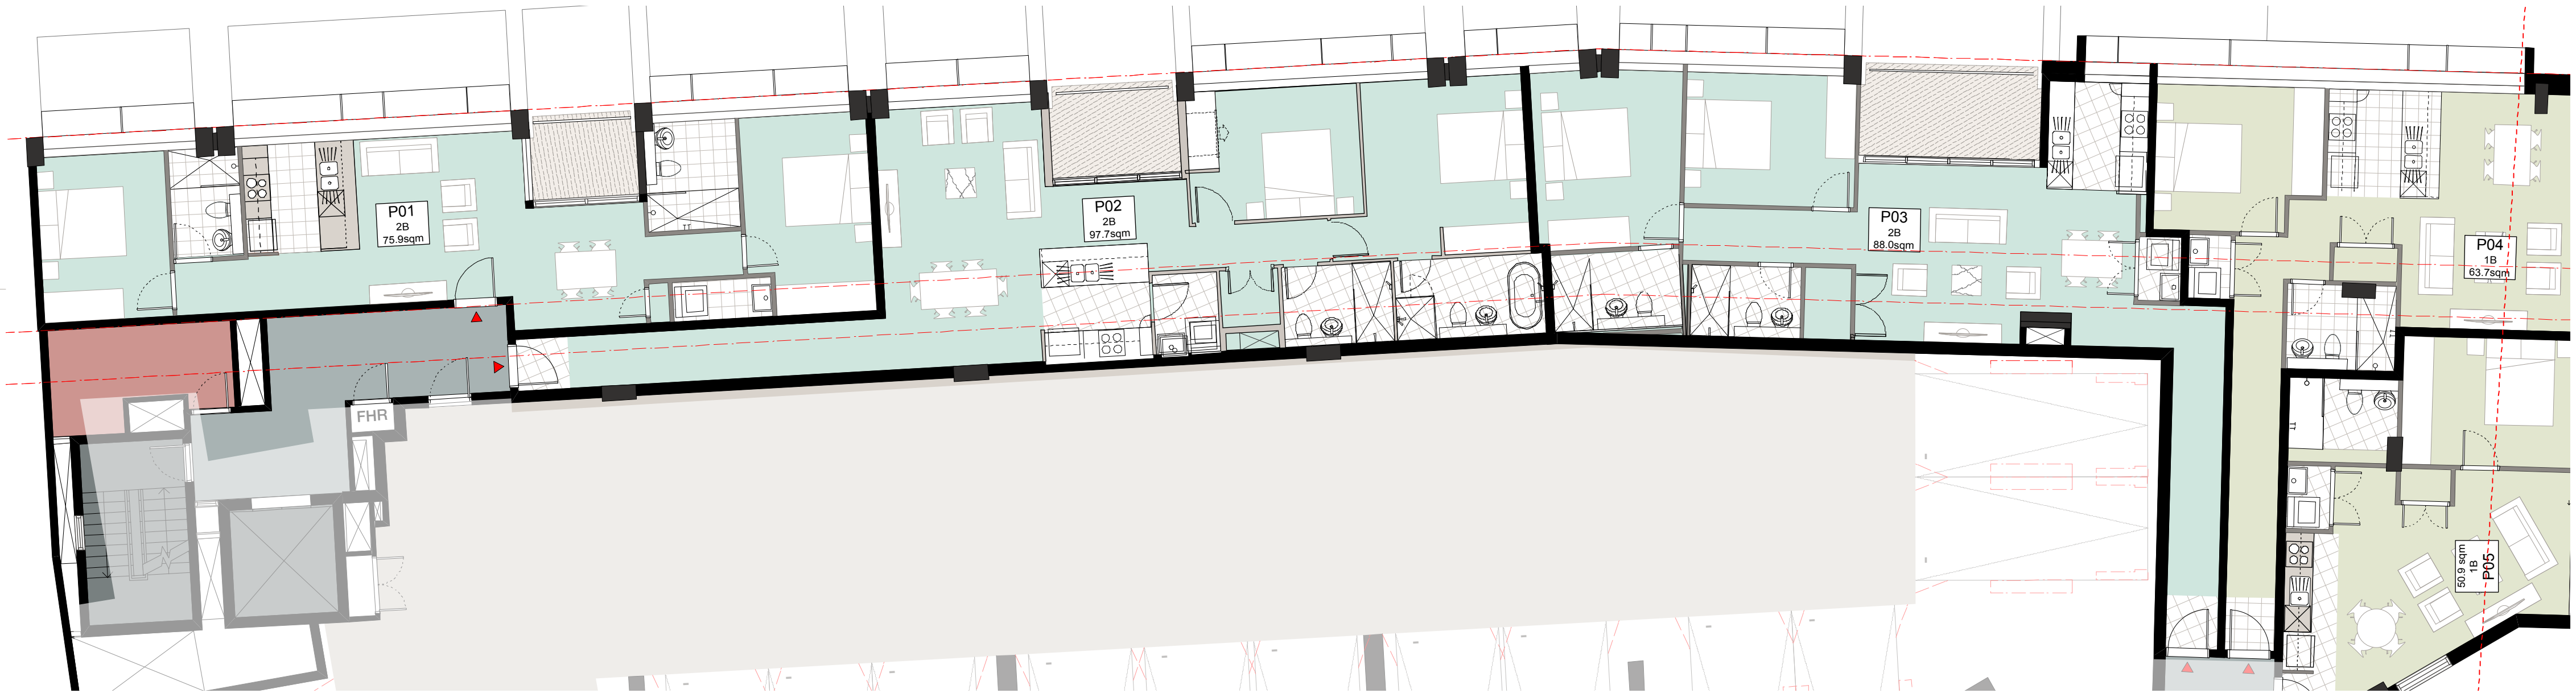

01 PLAN - PODIUM LEVELS 1-3
1:100

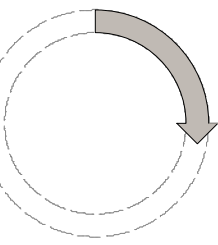

02 PLAN - PODIUM LEVELS 1-3
1:100