
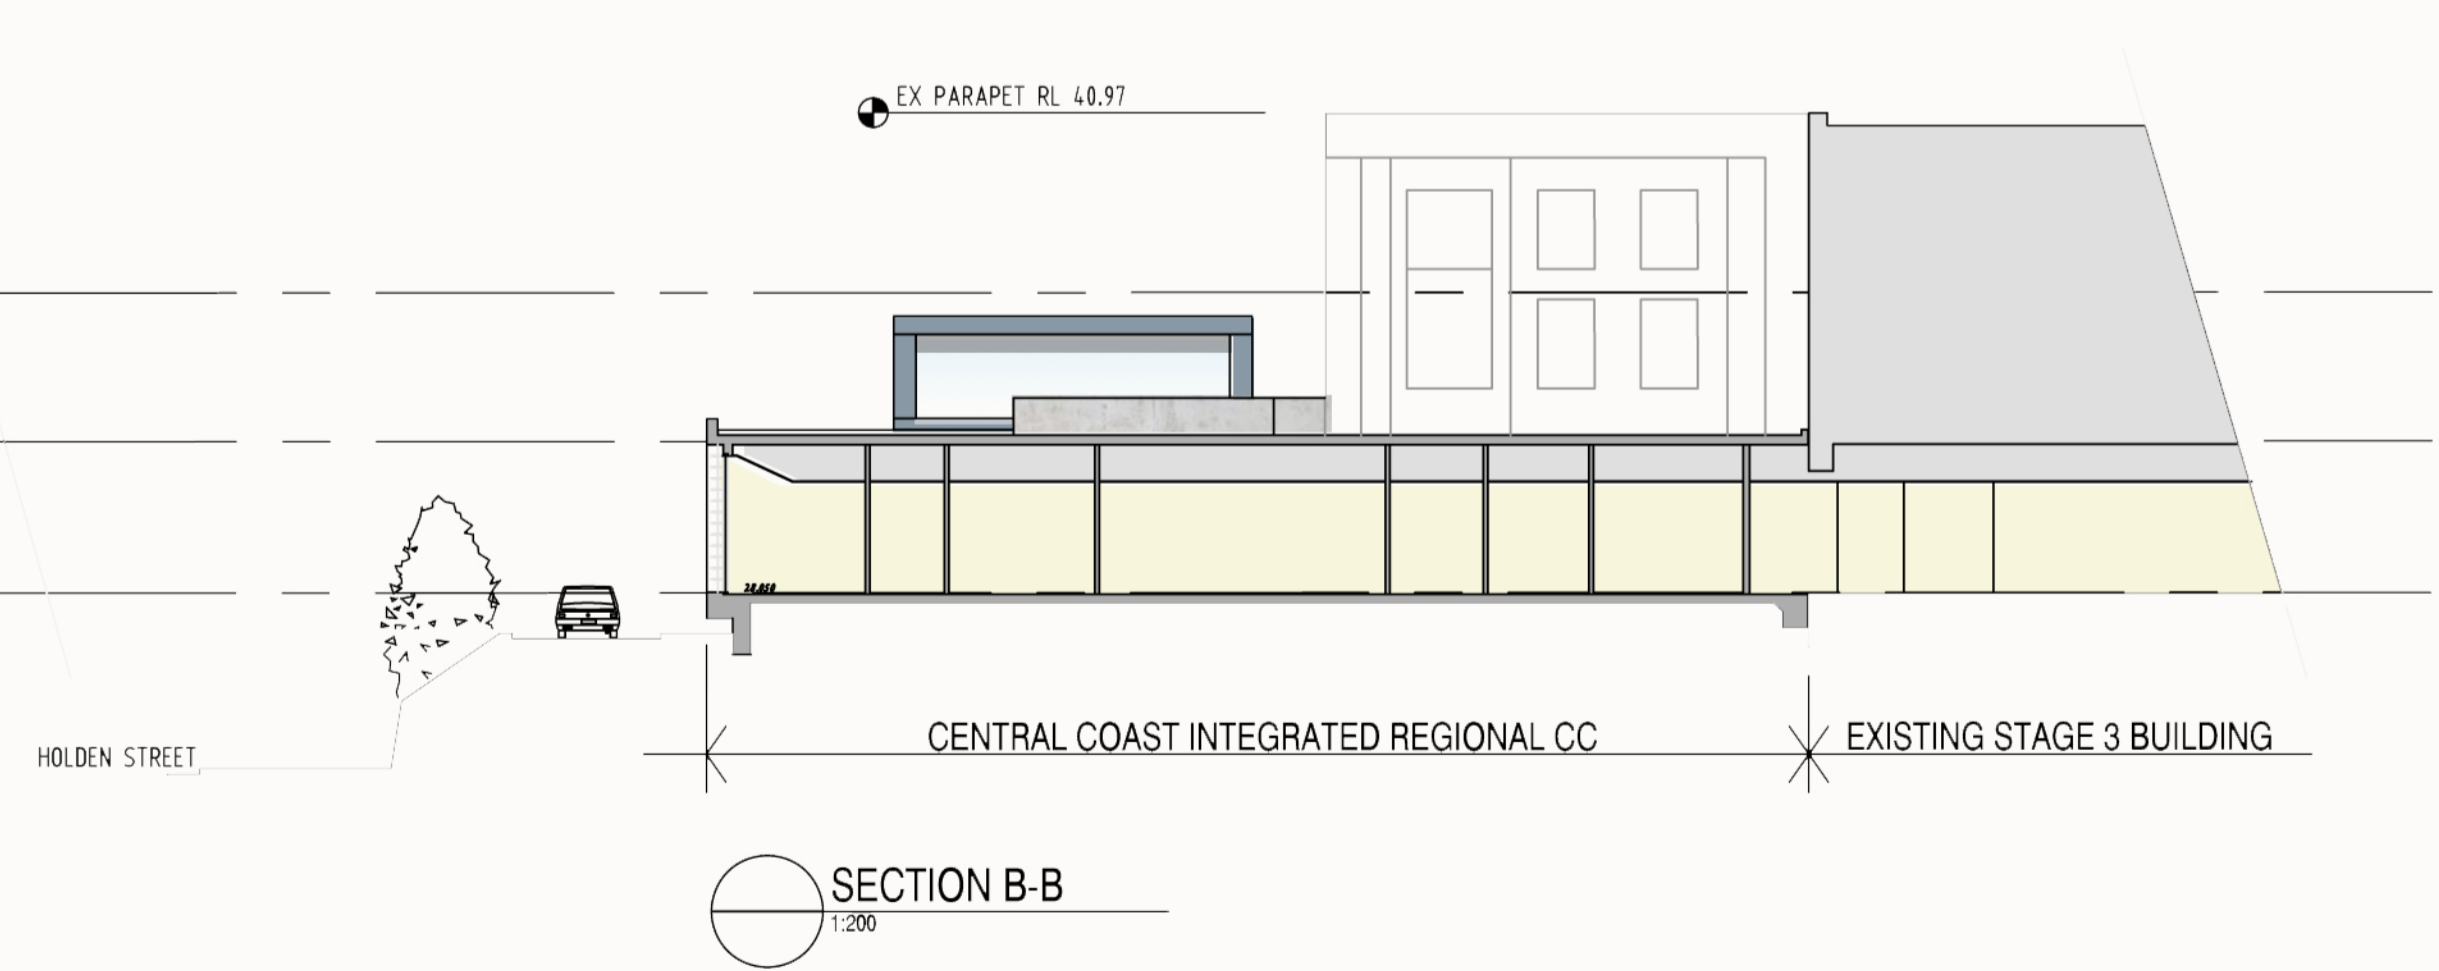
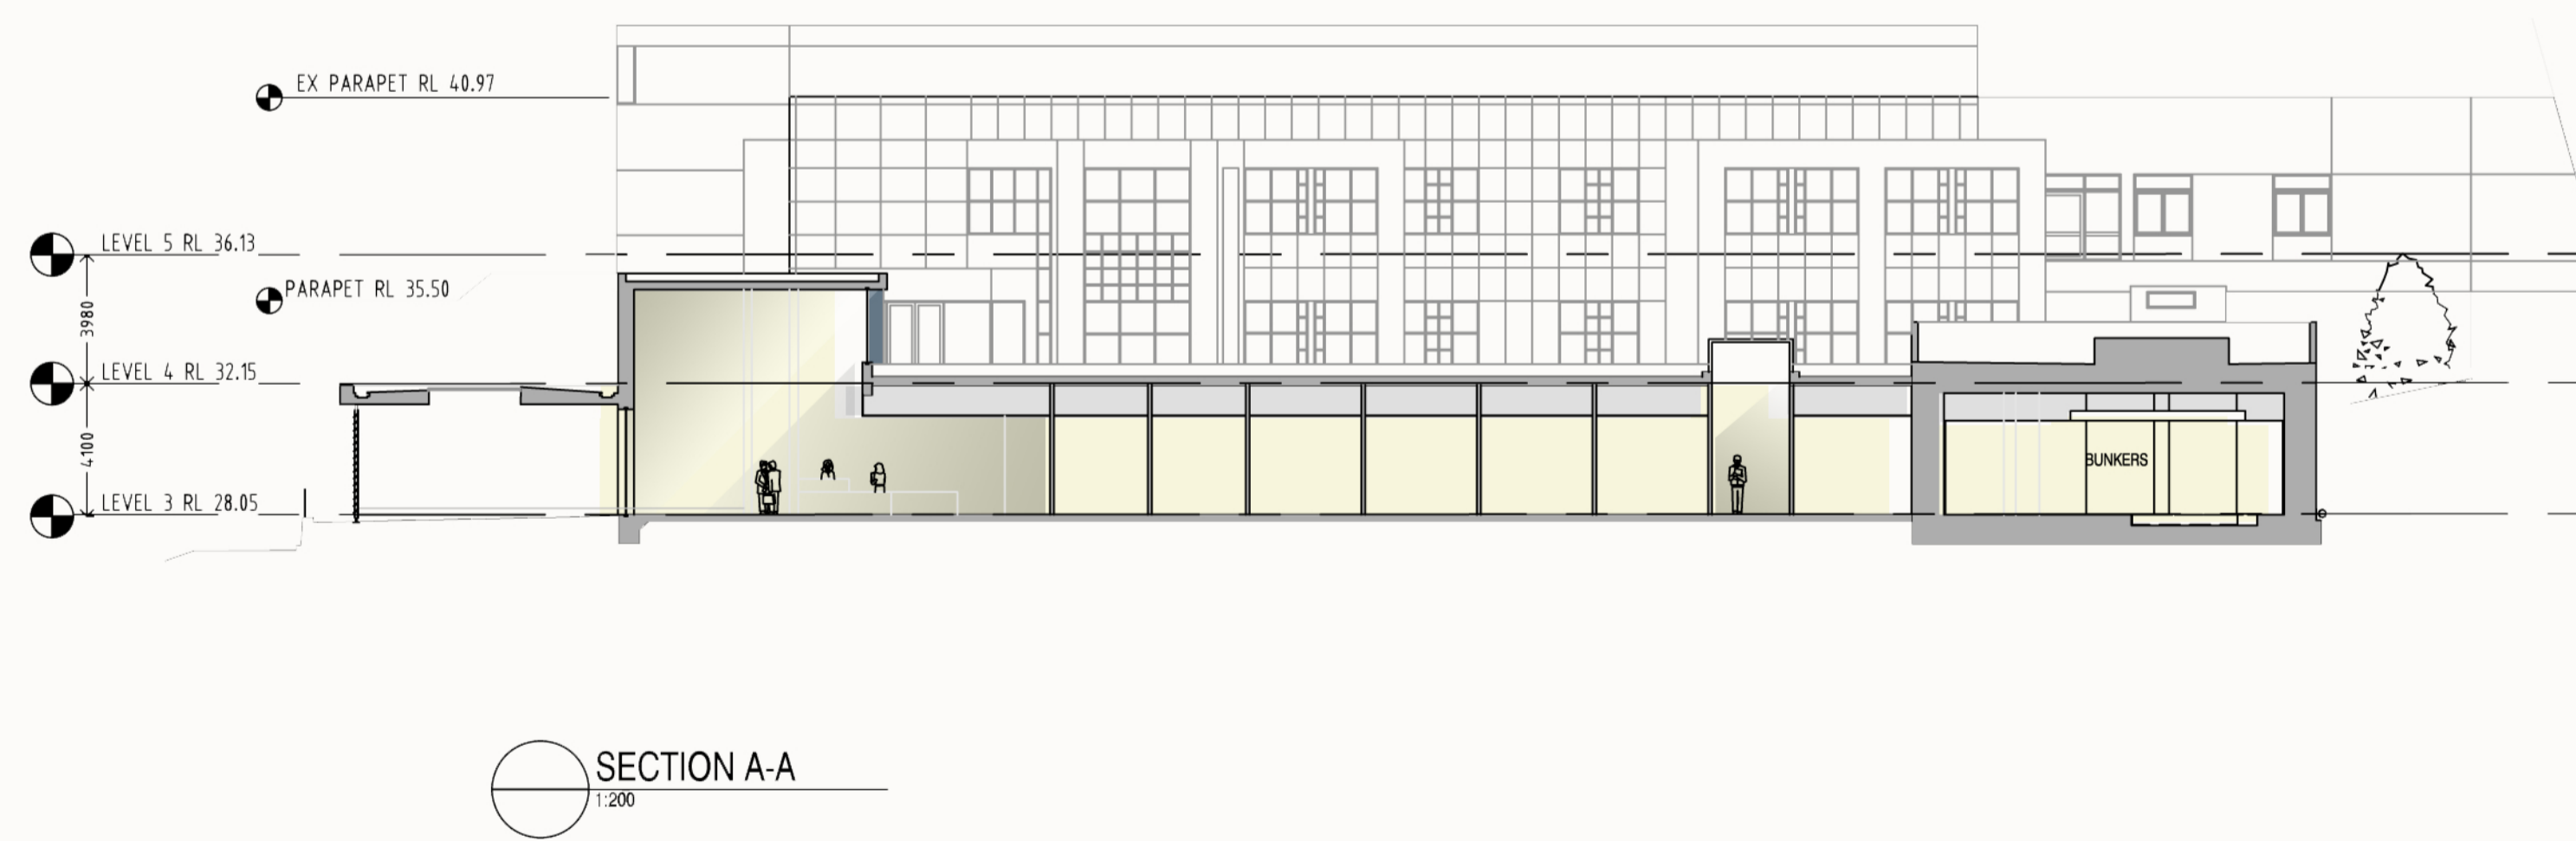


- ① aluminium composite panel (copper)
- ② off form concrete
- ③ fixed fin louvres
- ④ standing seam or panelled zinc cladding
- ⑤ glazing - green tinted
- ⑥ louvres - grey powdercoat
- ⑦ aluminium composite panel (to match adjacent)
- ⑧ timber louvre screen

(NOTE: REFER TO DoP 13 FOR SAMPLE BOARD)

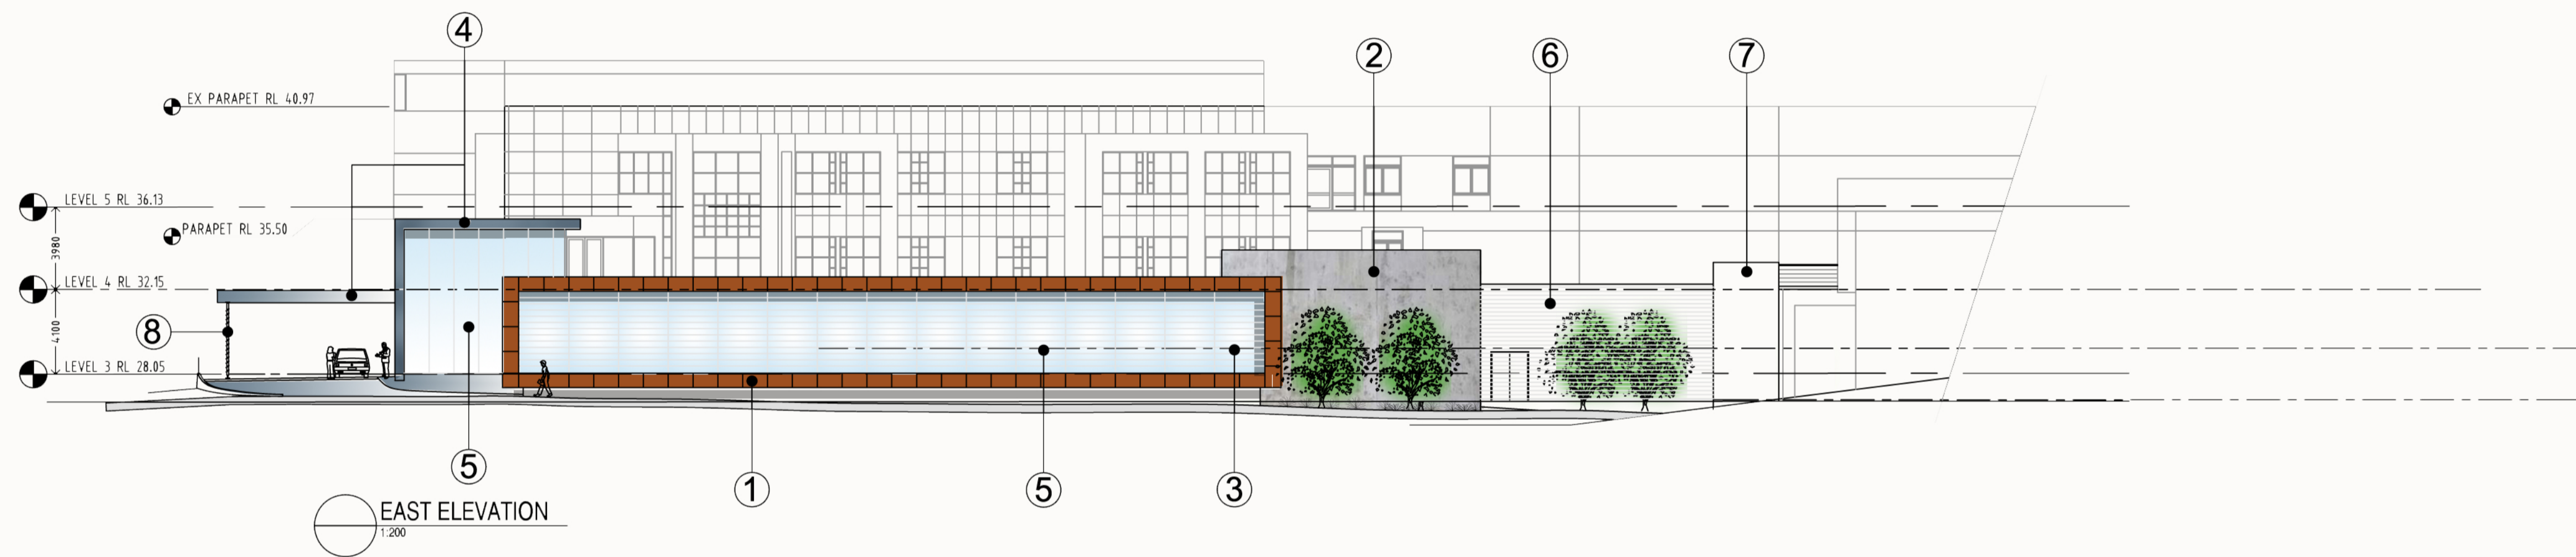

© Copyright Silver Thomas Hanley Aus  
 This drawing is provided by copyright. All rights are reserved. Copies are made under the  
 Copyright Act 1968 and any part of this drawing may be used by any person in any way  
 published or otherwise in any form without the prior written permission of the copyright owner.  
 If the drawing is to be used in any way other than as intended, it shall be subject to design clearance  
 in accordance with the provisions of the Copyright Act 1968. If you are using this drawing for any other  
 use for any other purpose, you must obtain the prior written permission of the copyright owner.  
 If you are using this drawing for any other purpose, you must obtain the prior written permission of the copyright owner.  
 If you are using this drawing for any other purpose, you must obtain the prior written permission of the copyright owner.

rev	date	by	description
01	17.11.10	BOM	DRAFT FOR PART 3A TEST FOR ADEQUACY
02	17.11.10	BOM	DRAFT FOR PART 3A TEST FOR ADEQUACY
03	14.02.11	BOM	REVISED TO INCLUDE CANOPY EXTENSION AND FRONT ENTRY LANDSCAPE AREA

**NSW HEALTH** CENTRAL COAST REGIONAL  
**NORTHERN SYDNEY** CANCER CARE CENTRE  
**CENTRAL COAST** Gosford Hospital Cnr Holden Street and Racecourse Road  
**AREA HEALTH SERVICE** GOSFORD NSW 2250

**HEALTH INFRASTRUCTURE**  
**NSW HEALTH**  
**coffey projects**  
 SPECIALIST LEADERS AND MANAGERS

TITLE: ELEVATIONS & SECTIONS  
 SCALE: 1 : 200  
 DATE:

**silver thomas hanley**  
 HEALTH ARCHITECTURE

LEVEL 3, 73 YORK STREET  
 SYDNEY NSW 2000  
 AUSTRALIA  
 T: +61 2 8299 4600  
 F: +61 2 8299 4646  
 E: sth@sth.com.au  
 W: www.sth.com.au

DRG No: **DoP 09**  
 REVISION: **03**