




3D view 1 - south east

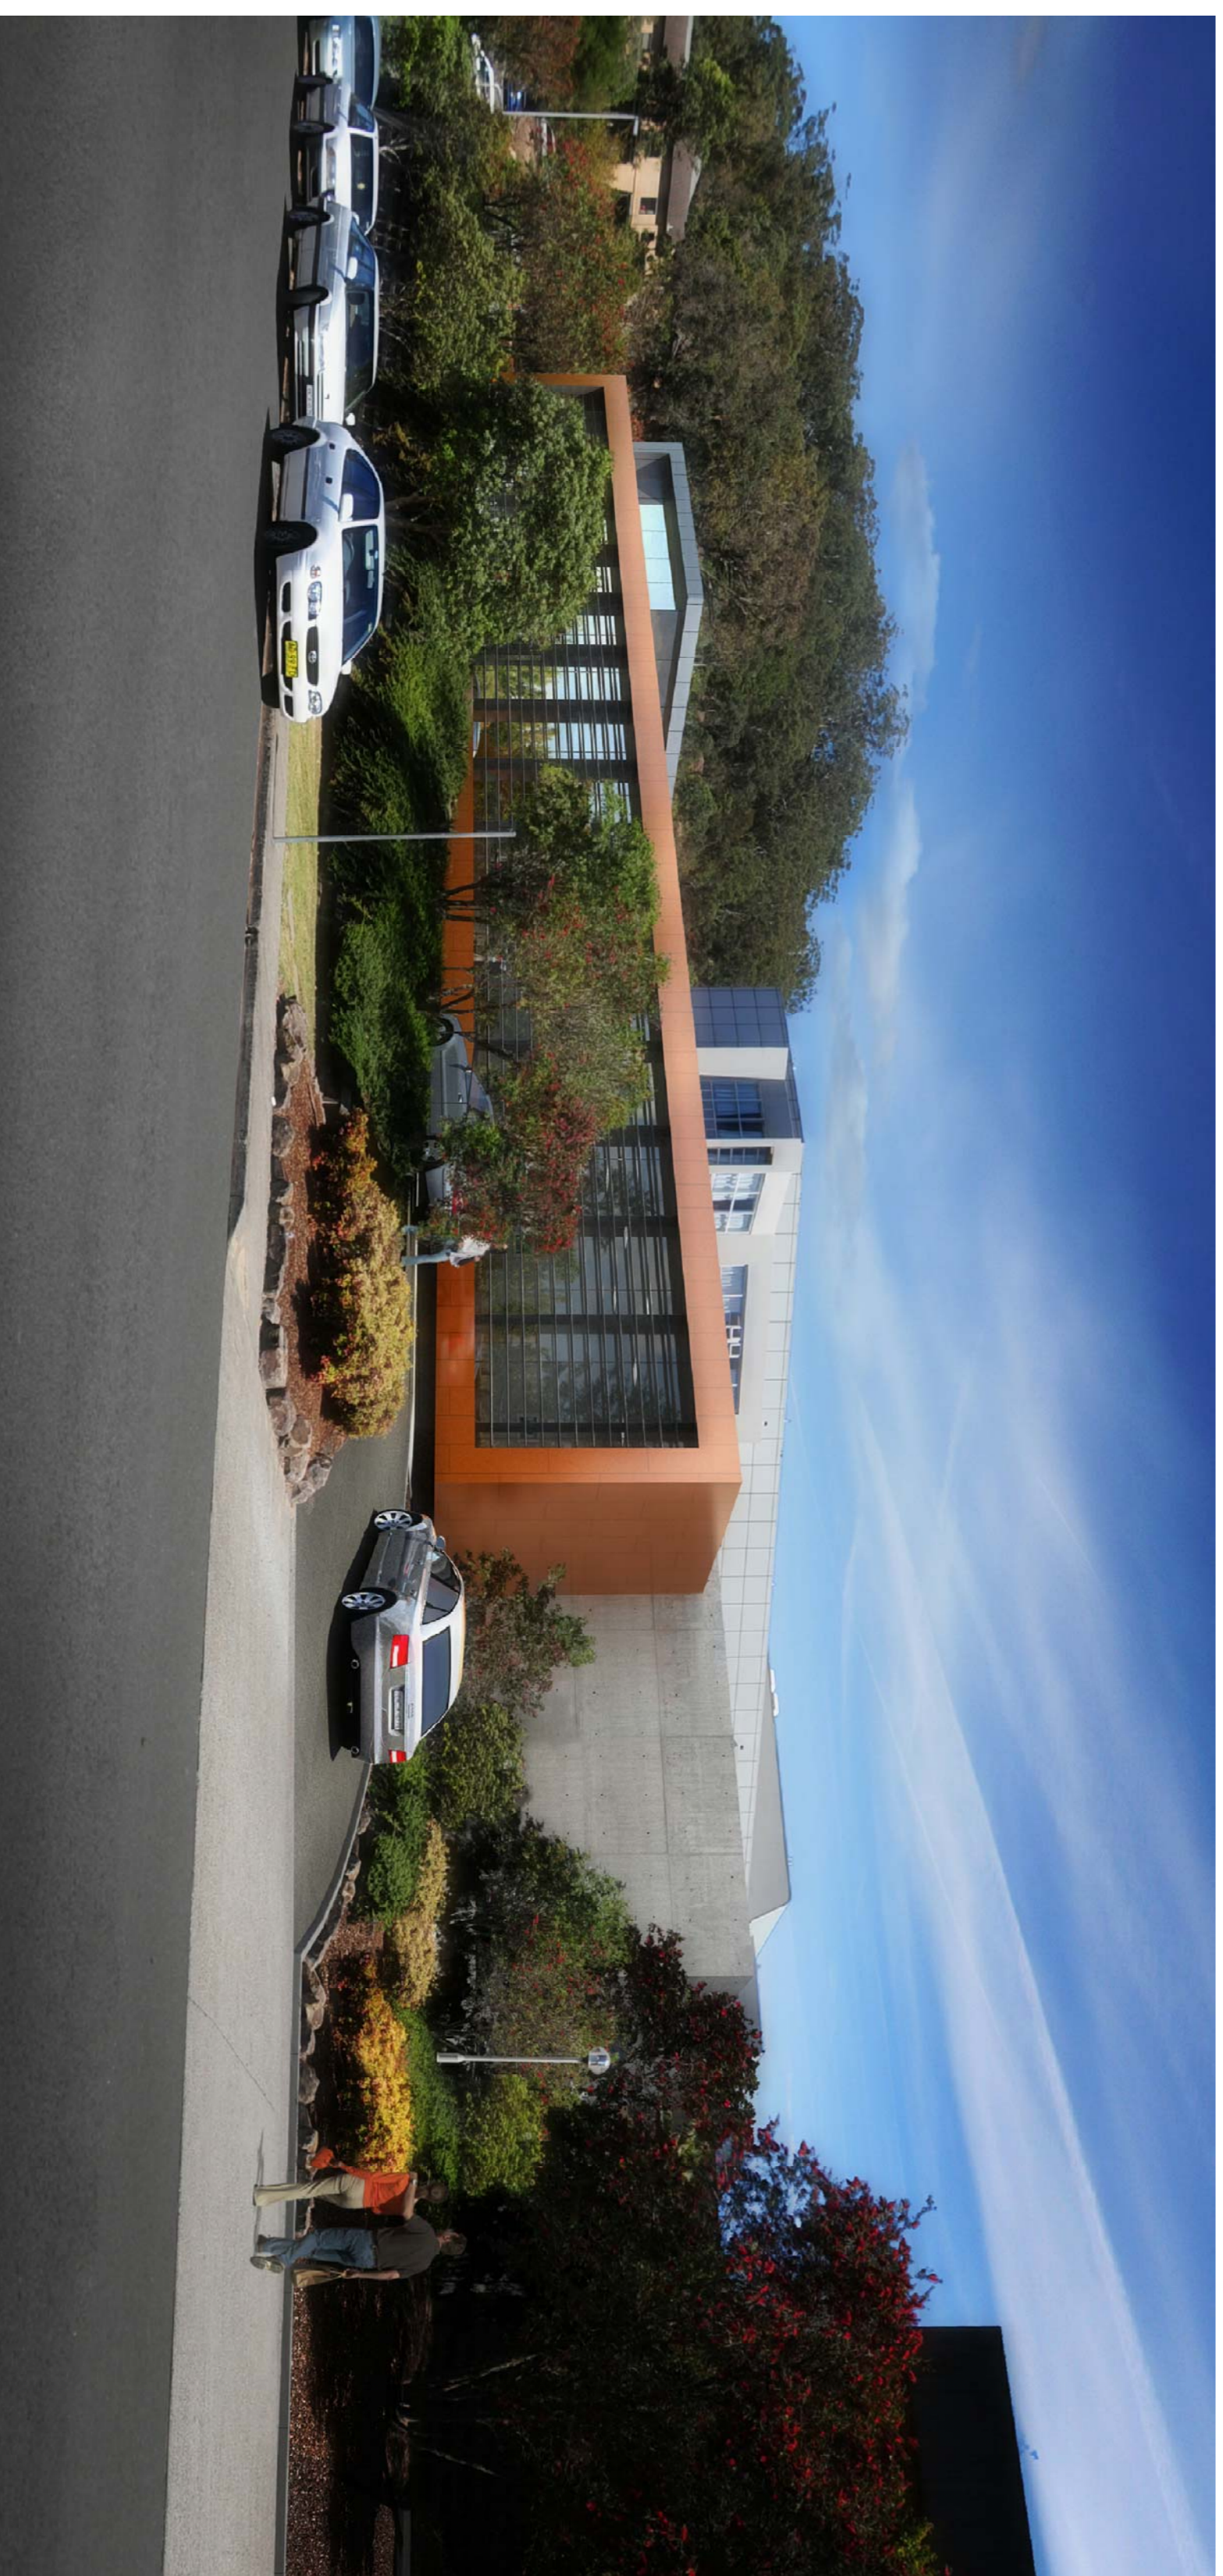

3D view 2 - north east

rev	date	by	description
01	17.11.10	BK	DRAFT FOR PART 3A TEST FOR ADEQUACY
02	17.11.10	BK	DRAFT FOR PART 3A TEST FOR ADEQUACY
03	14.02.11	BK	REVISED TO INCLUDE CANOPY EXTENSION AND FRONT ENTRY LANDSCAPE AREA

NSW HEALTH
NORTHERN SYDNEY
CENTRAL COAST
AREA HEALTH SERVICE

CENTRAL COAST REGIONAL
CANCER CARE CENTRE
 Gosford Hospital Cnr Holden Street and Racecourse Road
 GOSFORD NSW 2250

NSW GOVERNMENT
HEALTH INFRASTRUCTURE
NSW HEALTH

coffey projects
 SPECIALIST LEADERS AND MANAGERS

TITLE: **PHOTO REALISTIC VIEWS**
 SCALE: **N/S**
 DATE:

silver thomas hanley
 HEALTH INFRASTRUCTURE

LEVEL 3, 73 YORK STREET
 SYDNEY NSW 2000
 AUSTRALIA
 T. +61 2 8299 4600
 F. +61 2 8299 4646
 E. sth@sthsilverthomas.com.au
 W. www.sth.com.au

DRG No: **DOP 01**
 REVISION: **03**