



SECTION A
1:300

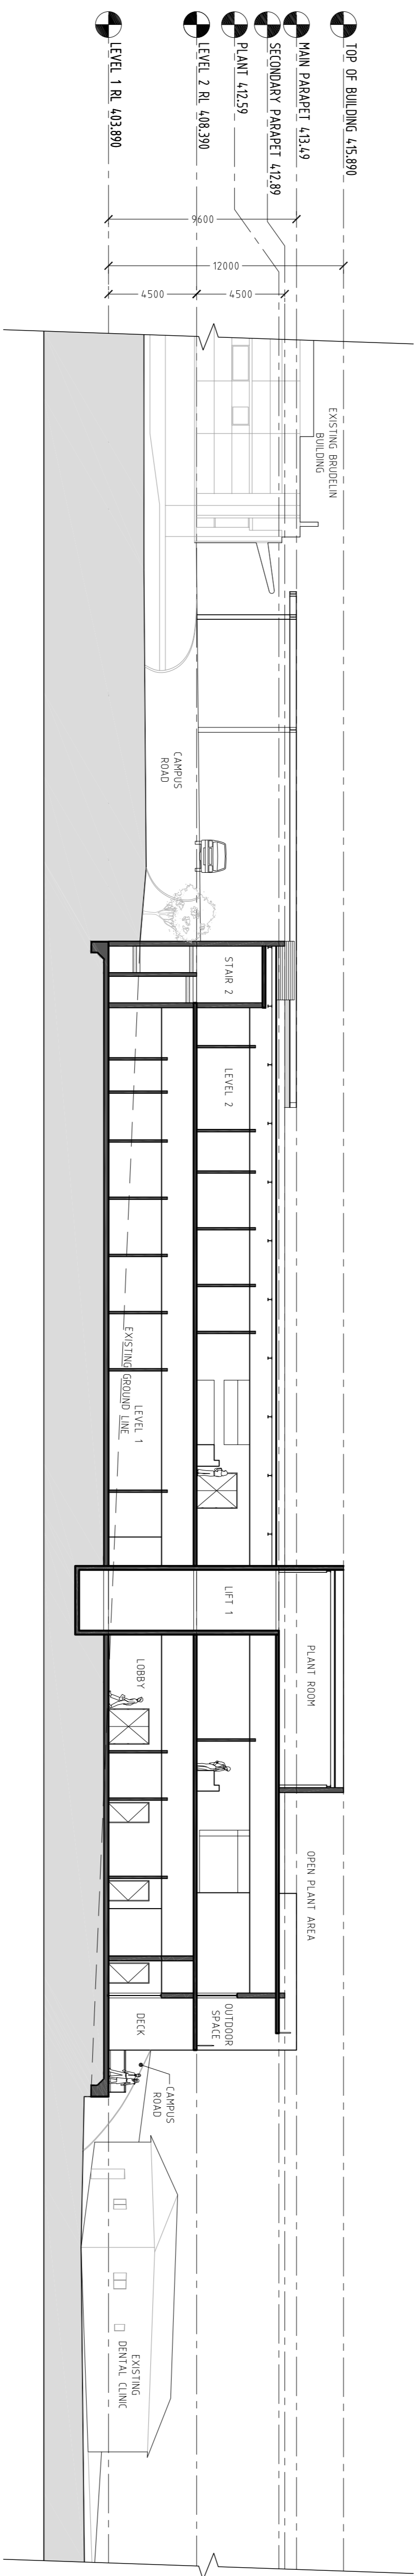

SECTION B
1:200

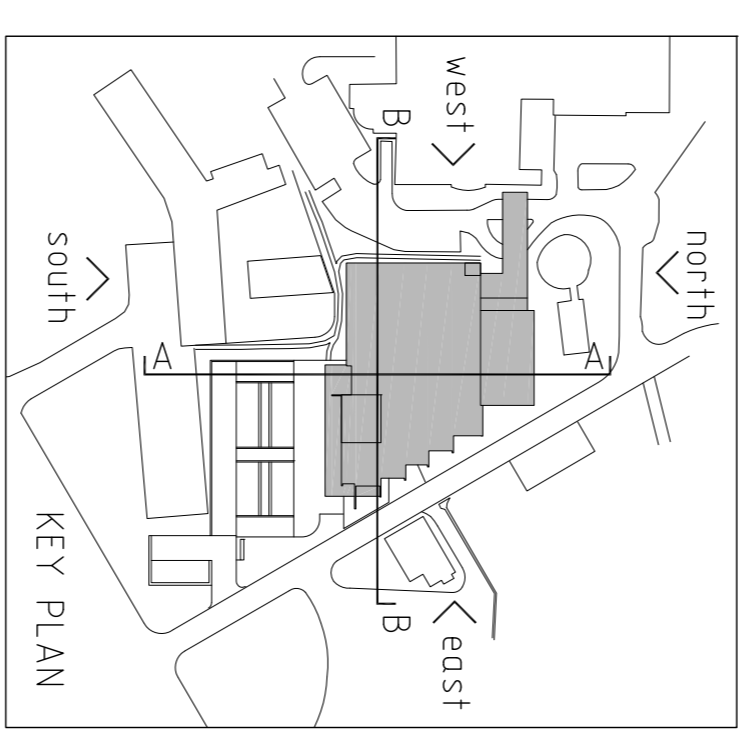

rev	date	by	description
01	12.11.10 DJM	PART 3A TEST FOR ADEQUACY	
02	19.11.10 DJM	PART 3A TEST FOR ADEQUACY	

HUNTER NEW ENGLAND
NSW HEALTH

THE NEW ENGLAND NORTH WEST
REGIONAL CANCER CENTRE
(NEW RCC) AT TAMWORTH

NSW GOVERNMENT
HEALTH INFRASTRUCTURE
NSW HEALTH

coffey projects
SPECIALIST LEADERS AND MANAGERS

TITLE:
ELEVATIONS & SECTIONS
SCALE:
1 : 200
DATE:
12. Nov. 2010

LEVEL 3, 73 YORK STREET
SYDNEY NSW 2000
AUSTRALIA
T. +61 2 9299 4600
F. +61 2 9299 4646
E. sth@silverthomashanley.com.au
W. www.sth.com.au

DRG No:
DOP 12
REVISION:
02

Copyright Silver Thomas Hanley Pty Ltd. All rights reserved. This drawing is the property of Silver Thomas Hanley Pty Ltd. It is to be used only for the project and site for which it is prepared. It is not to be used for any other project or site without the written consent of Silver Thomas Hanley Pty Ltd. Any use of this drawing for any other project or site is strictly prohibited.