

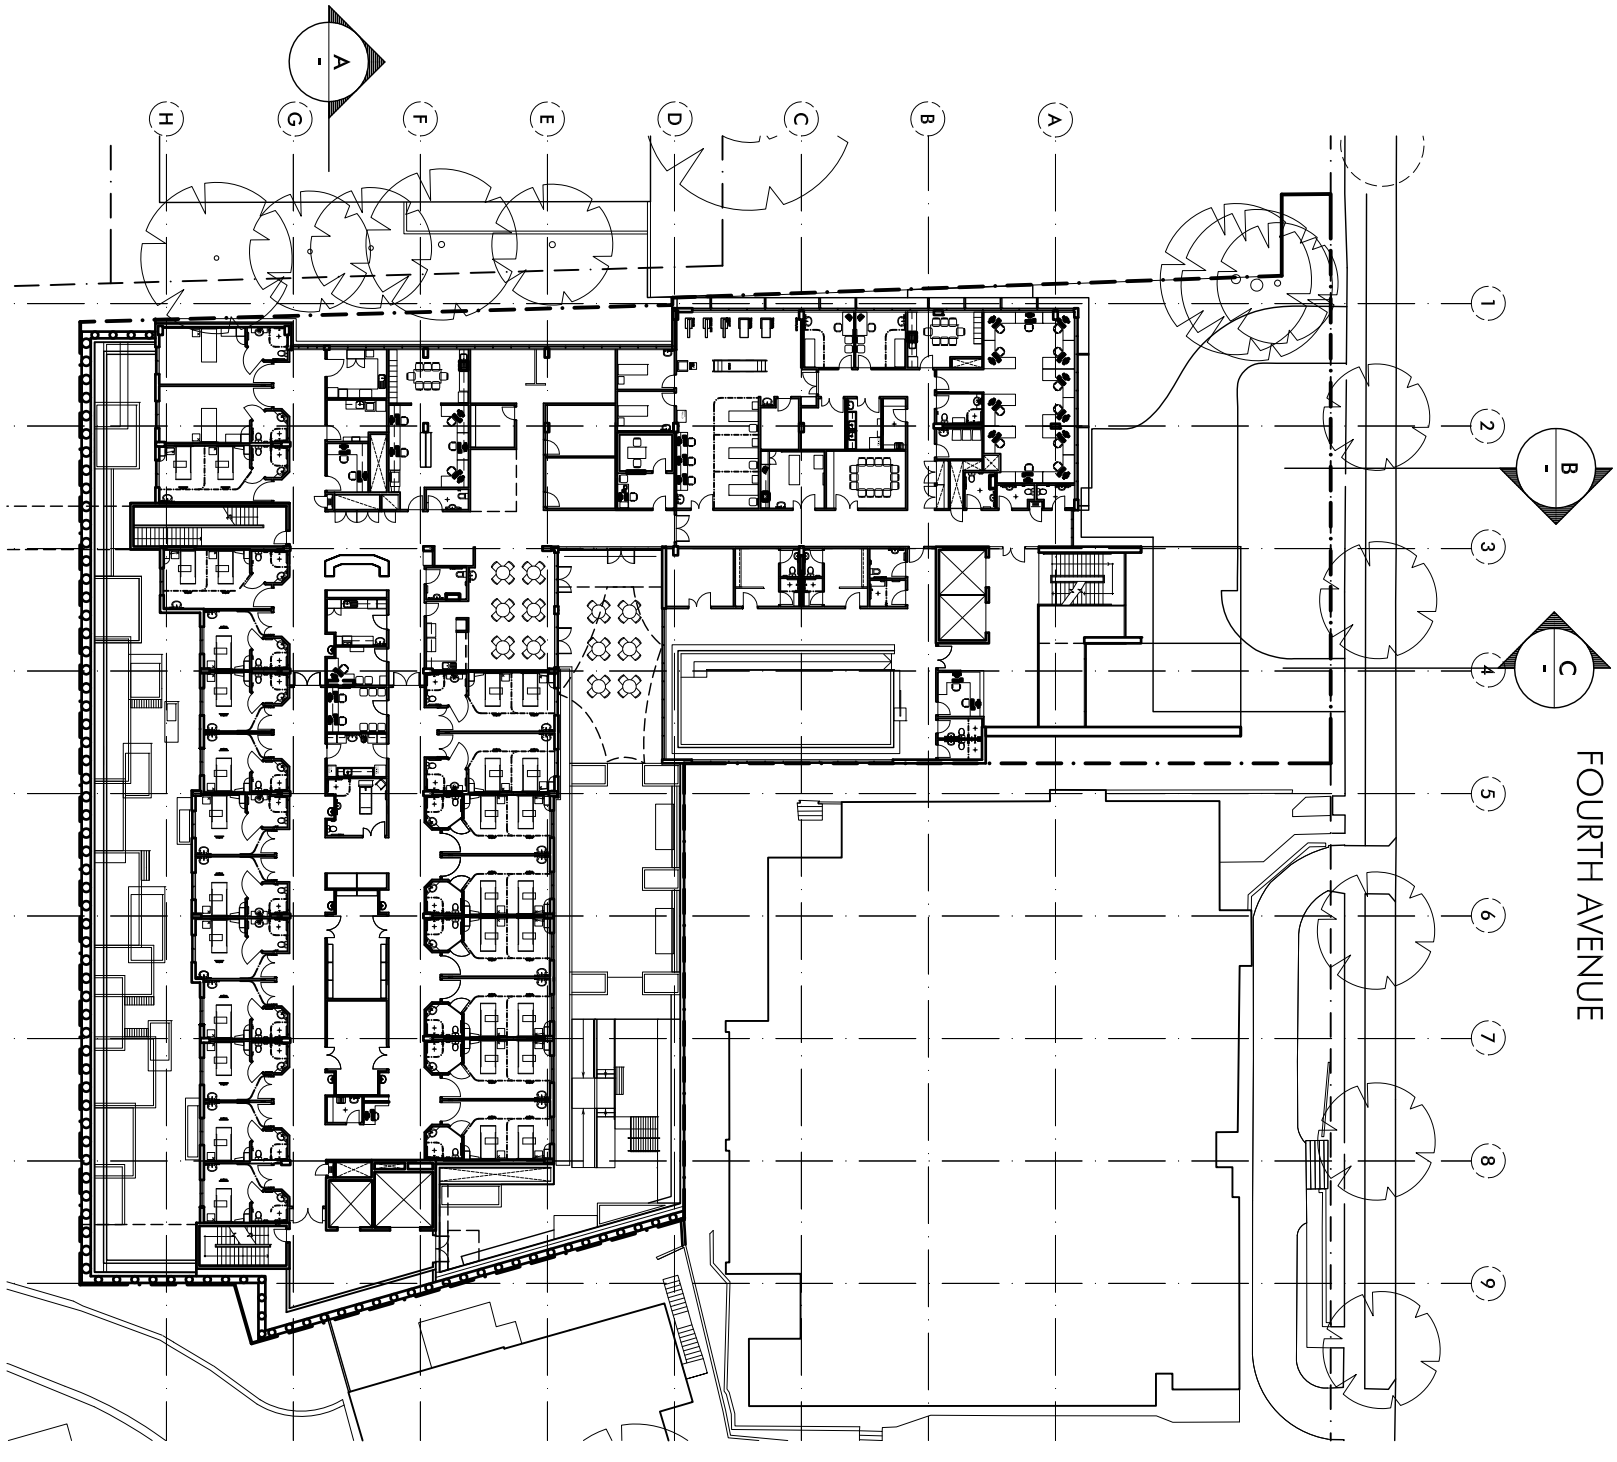
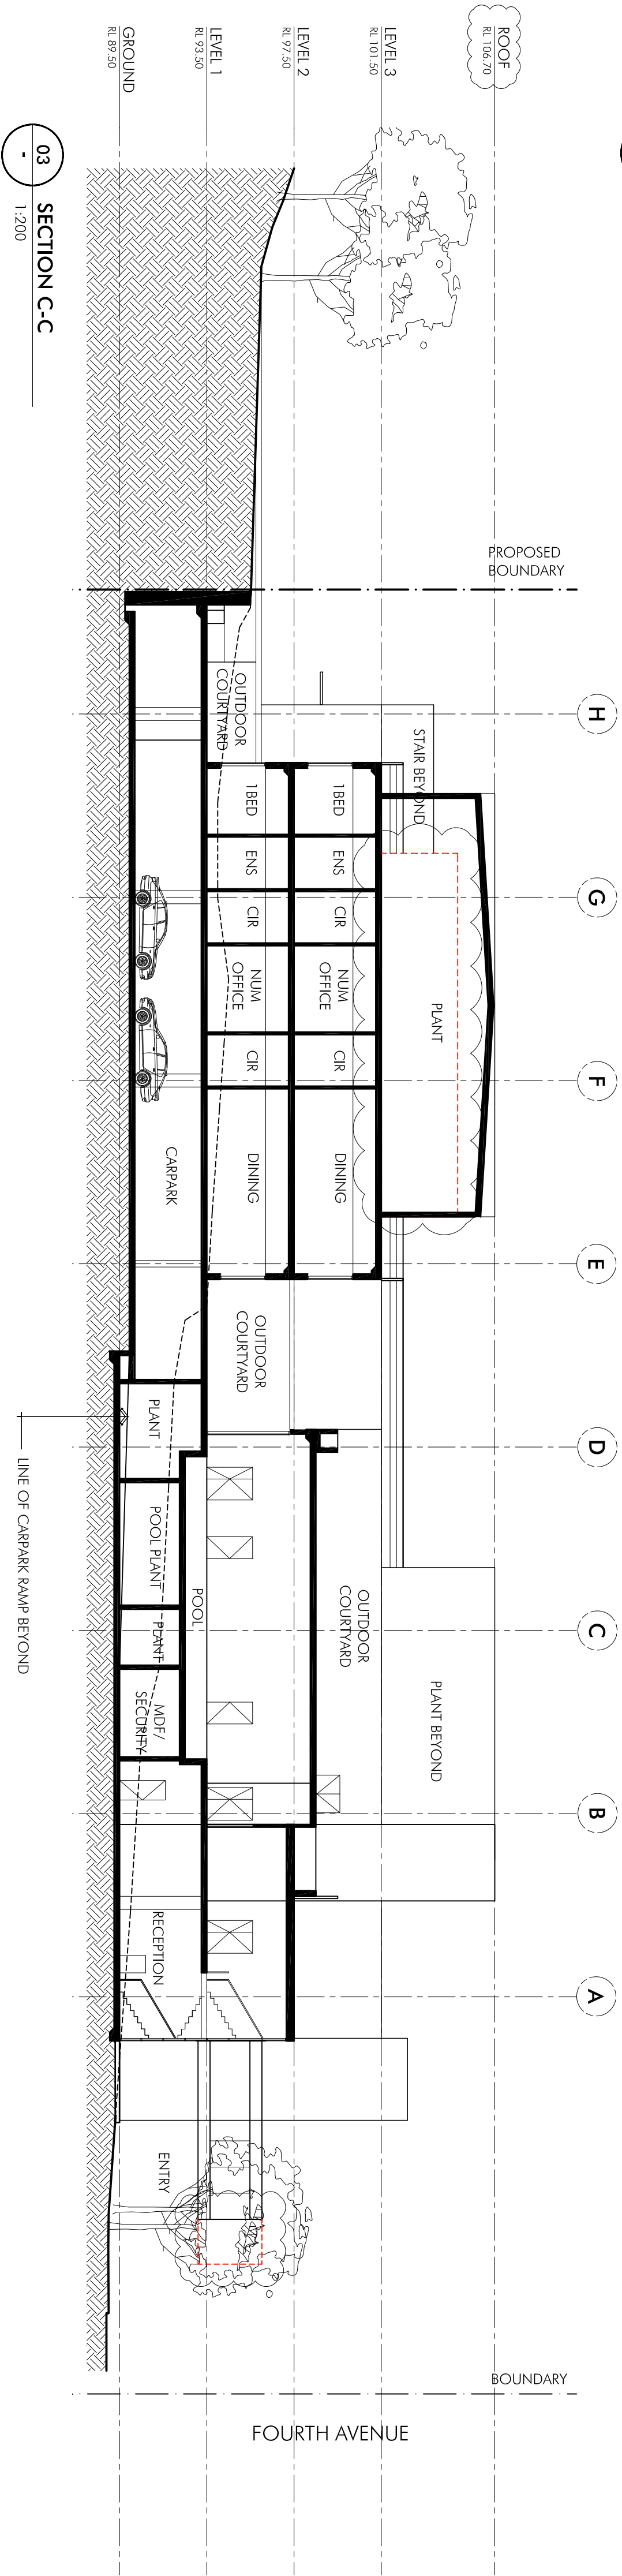


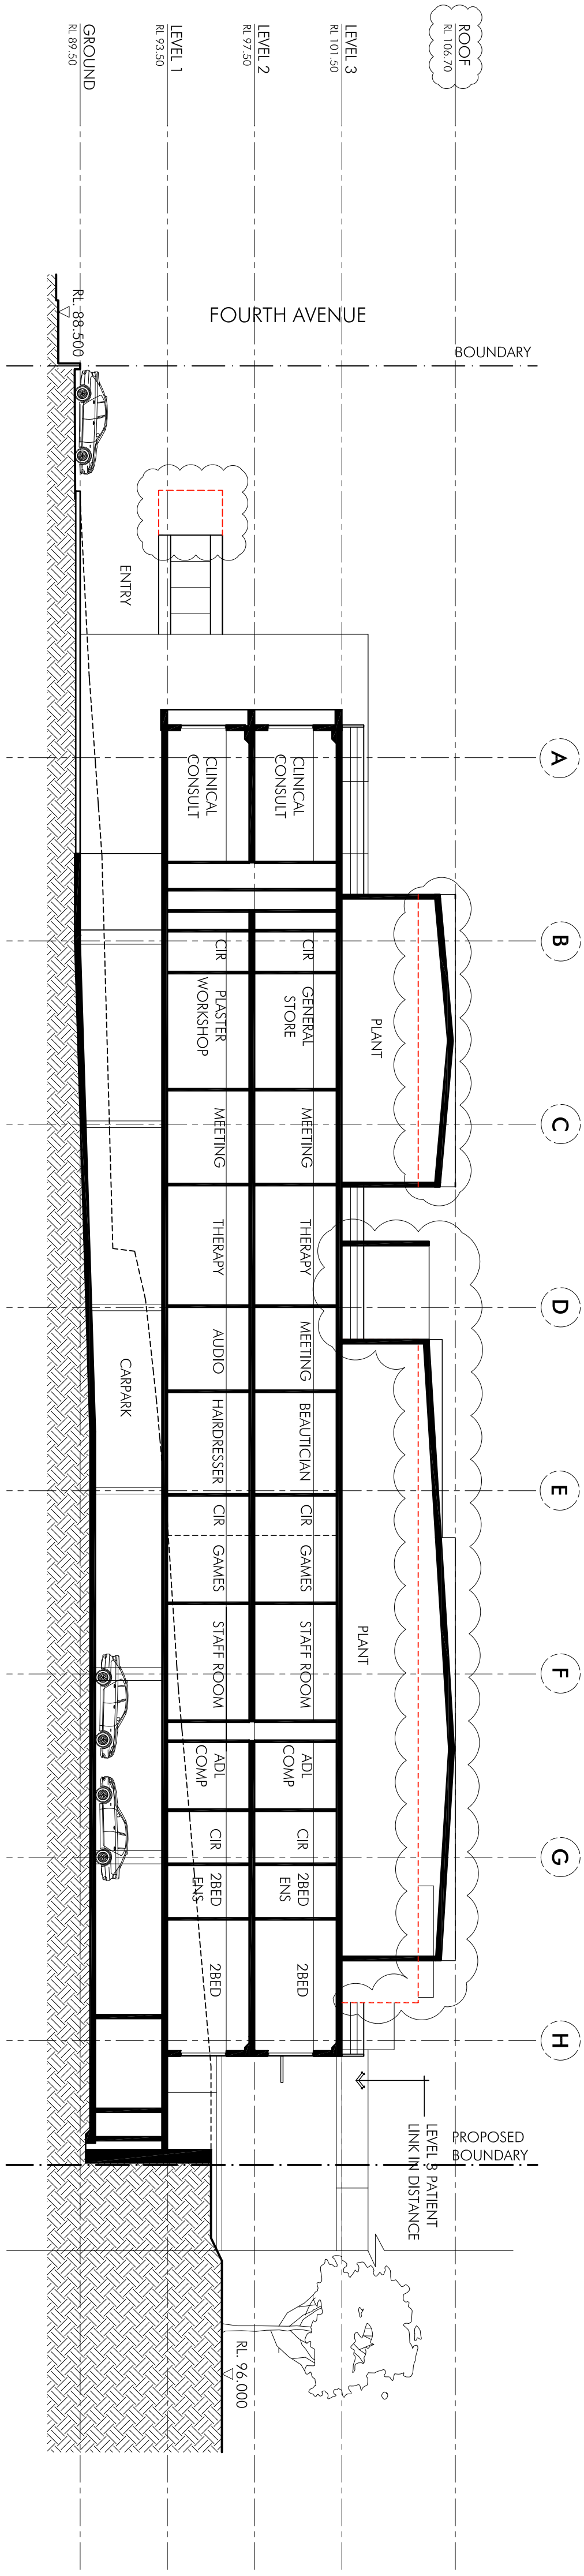

1 Reference Plan - Level 1  
1:500

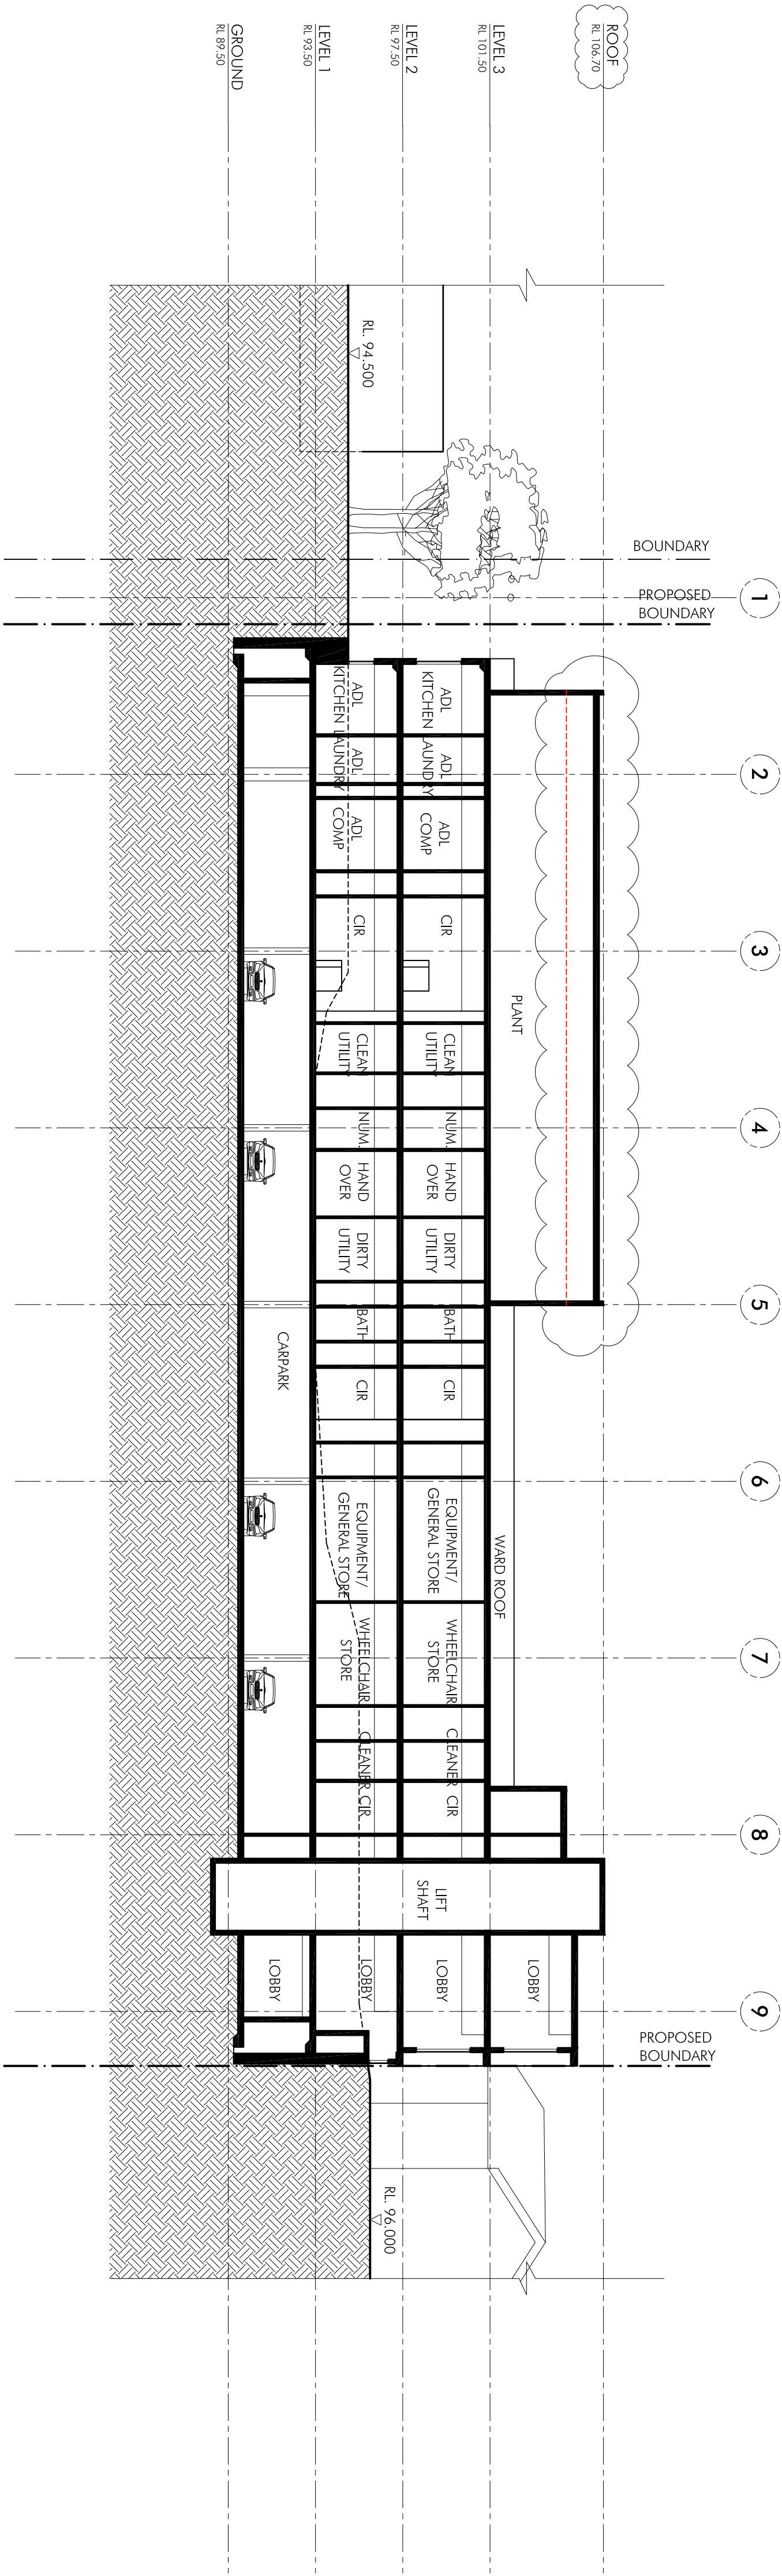

Graythwaite Rehabilitation Centre  
Ryde Hospital  
Sydney, NSW

Sections  
1:200 @A1

3717-DA-031



nettleontribe

nettleon tribe partnership Pty Ltd ABN 58 161 683 122  
117 willoughby road crows nest nsw 2065  
t 02 9431 6431 f 02 9439 7474  
enquiry@nettleontribe.com.au w nettleontribe.com.au