

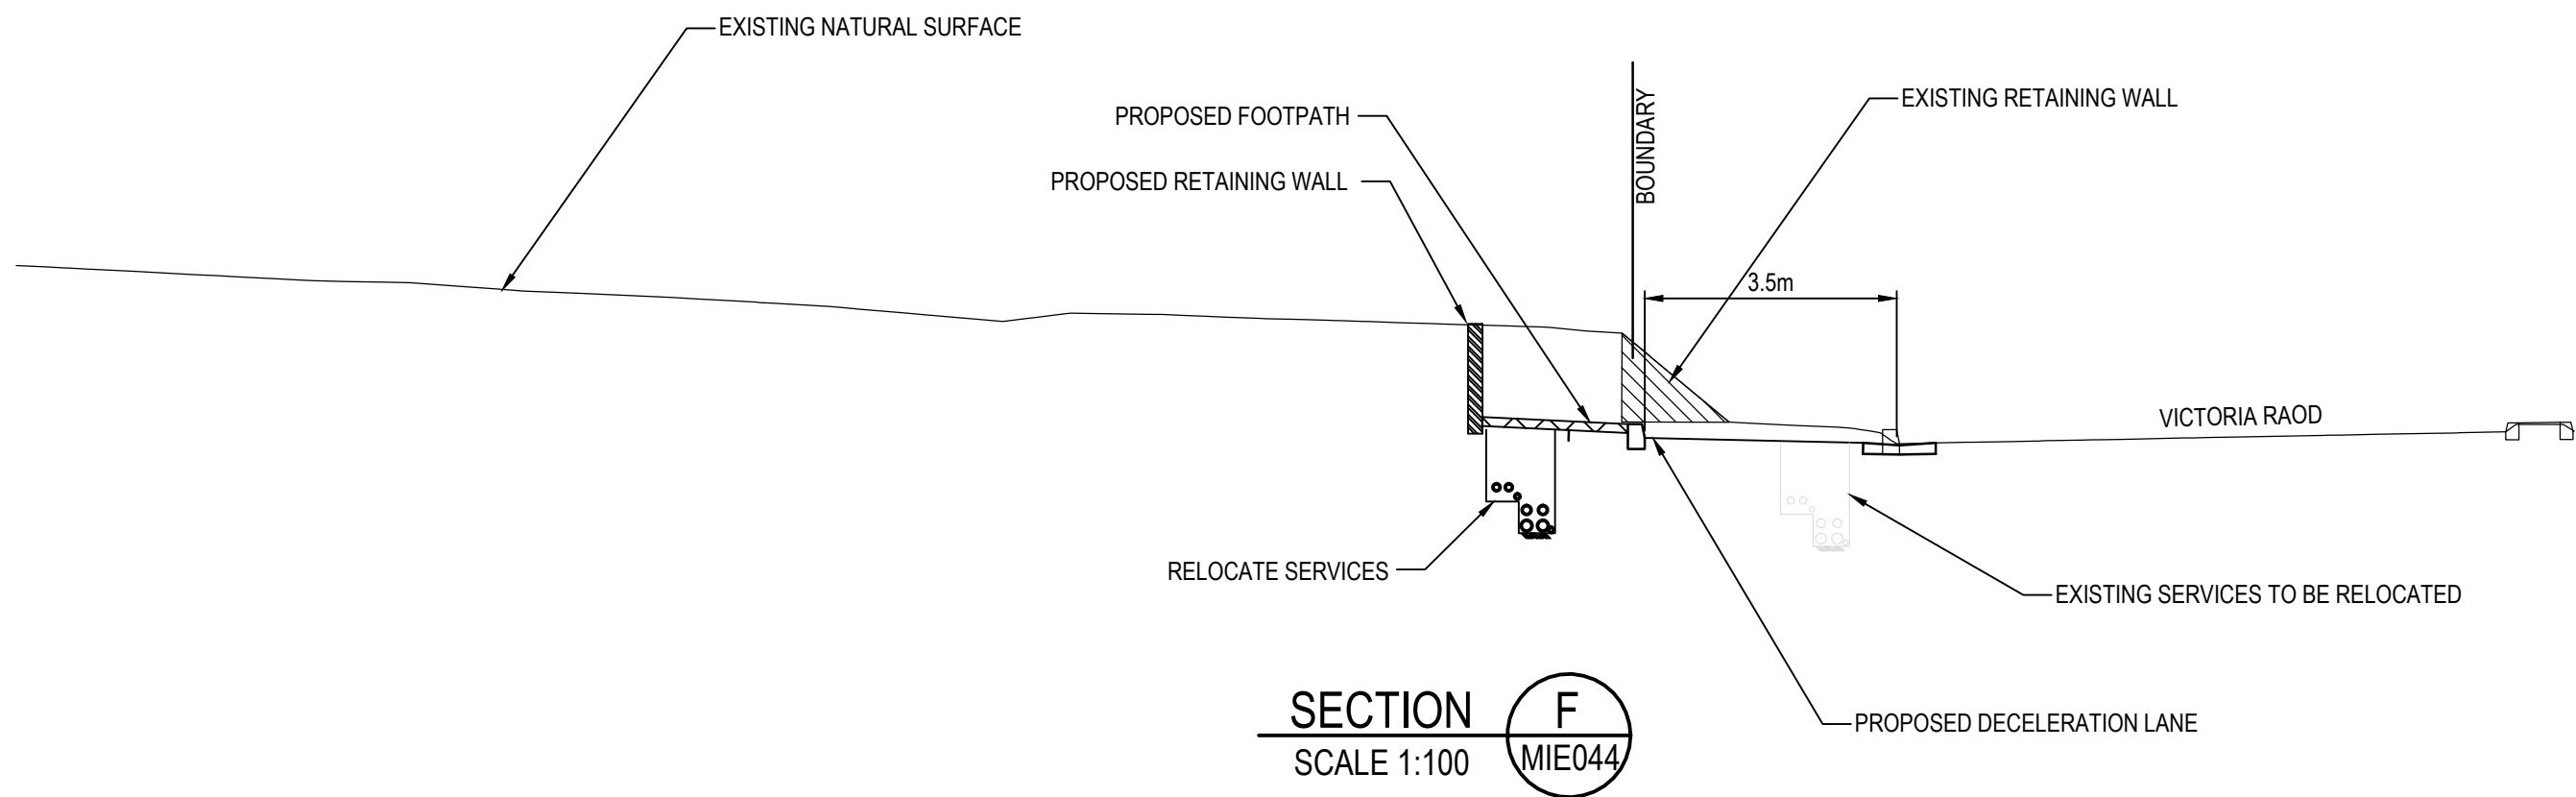


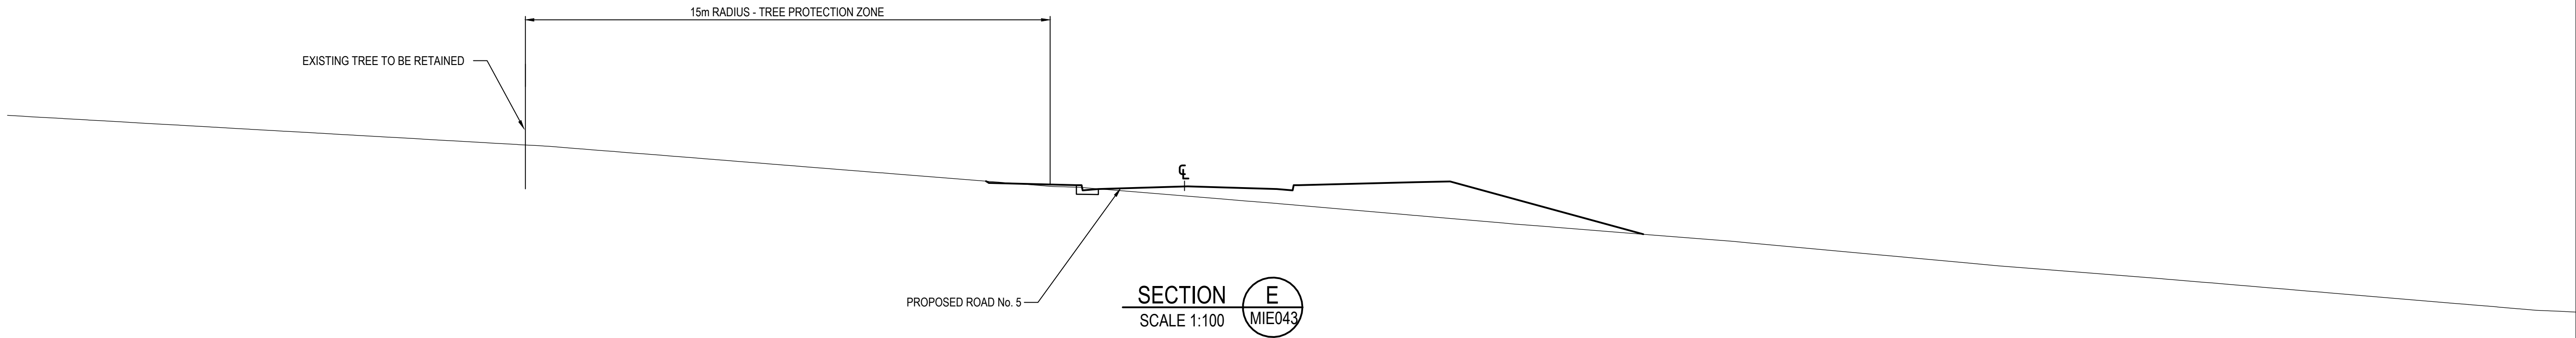

REV	DESCRIPTION	BY	APP	DATE
A	ISSUED FOR PA	LC	-	17-02-11
B	RE-ISSUED FOR PA	LC	DB	12-04-11

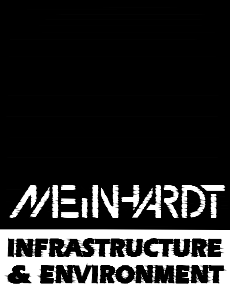

Level 4, 66 Clarence Street
Sydney NSW 2000
Telephone: (02) 9699 3088
Fax: (02) 9319 7508
www.meinhardtgroup.com
A.C.N. 951 621 591
© Copyright

CLIENT	FRASERS PUTNEY PTY LTD
DESIGNED	DRAWN
LD	RL
APPROVED	SCALE @ A1
PD	-
STATUS	PRELIMINARY NOT FOR CONSTRUCTION

PROJECT	FRASERS PUTNEY RESIDENTIAL DEVELOPMENT CHARLES STREET, RYDE	NORTH
TITLE	SITE CROSS SECTIONS - SHEET 2	REV
PROJECT No	104479-04- MIE056	B
DRAWING No		