



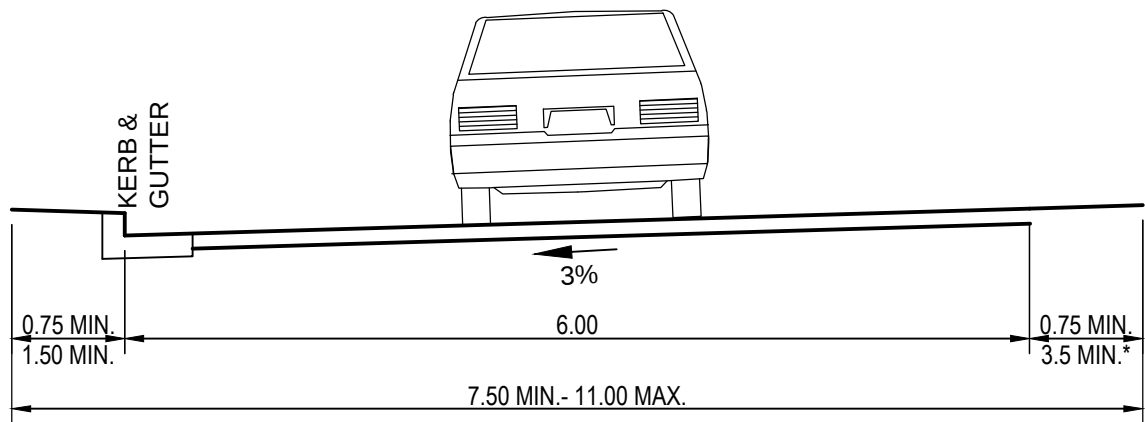


ROAD 13


* FOOTWAY WIDTH AS REQUIRED FOR SERVICES & STREET TREES

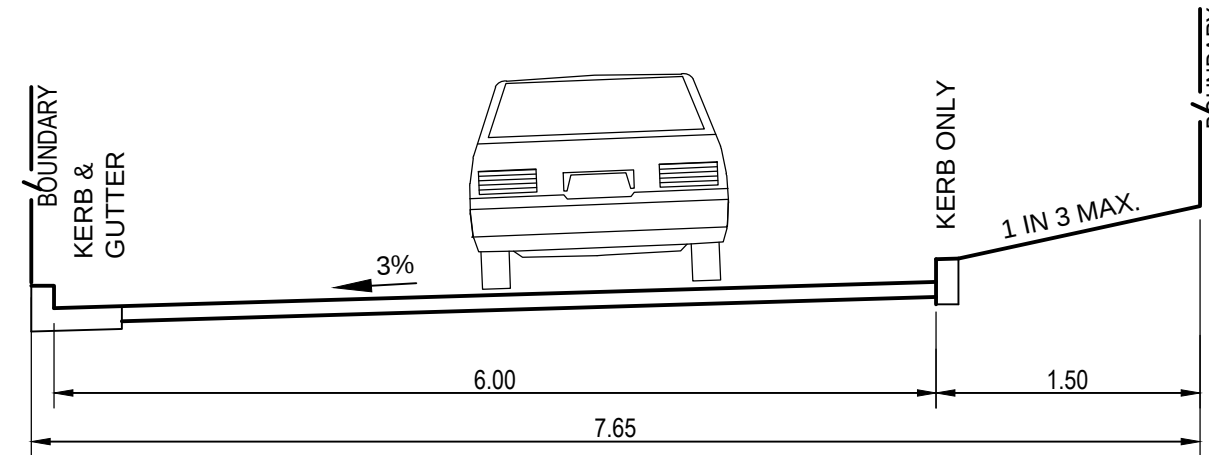


ROAD 12 - IN CUT

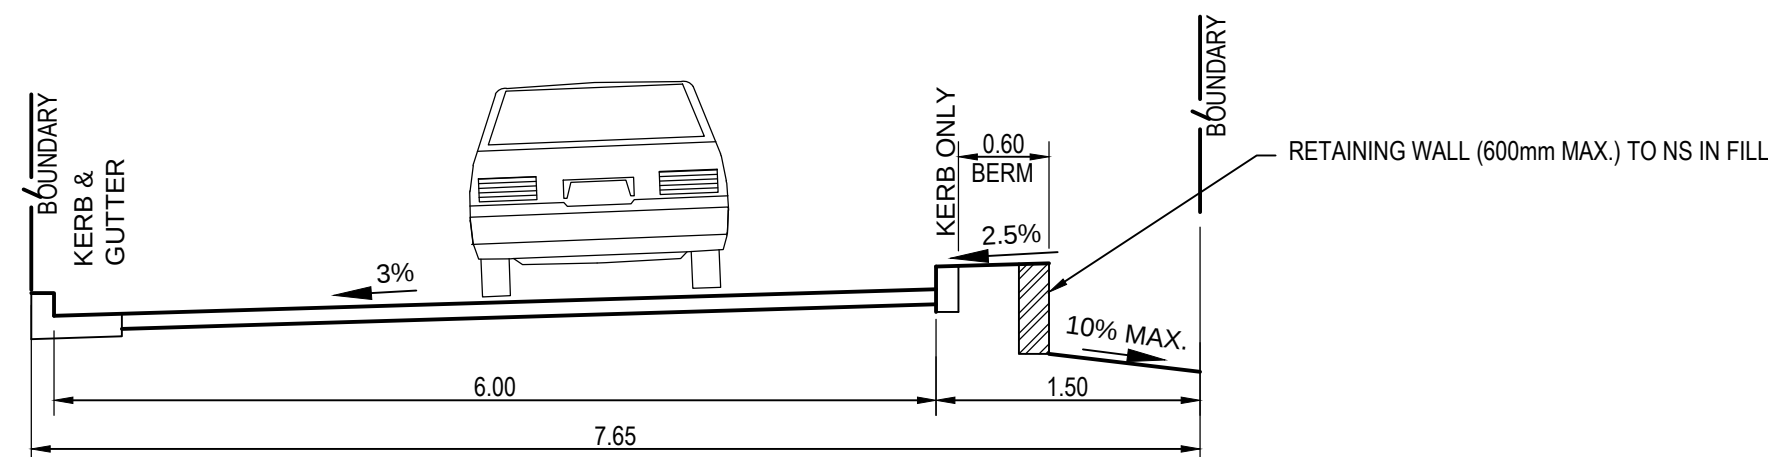


ROAD 12 - IN FILL

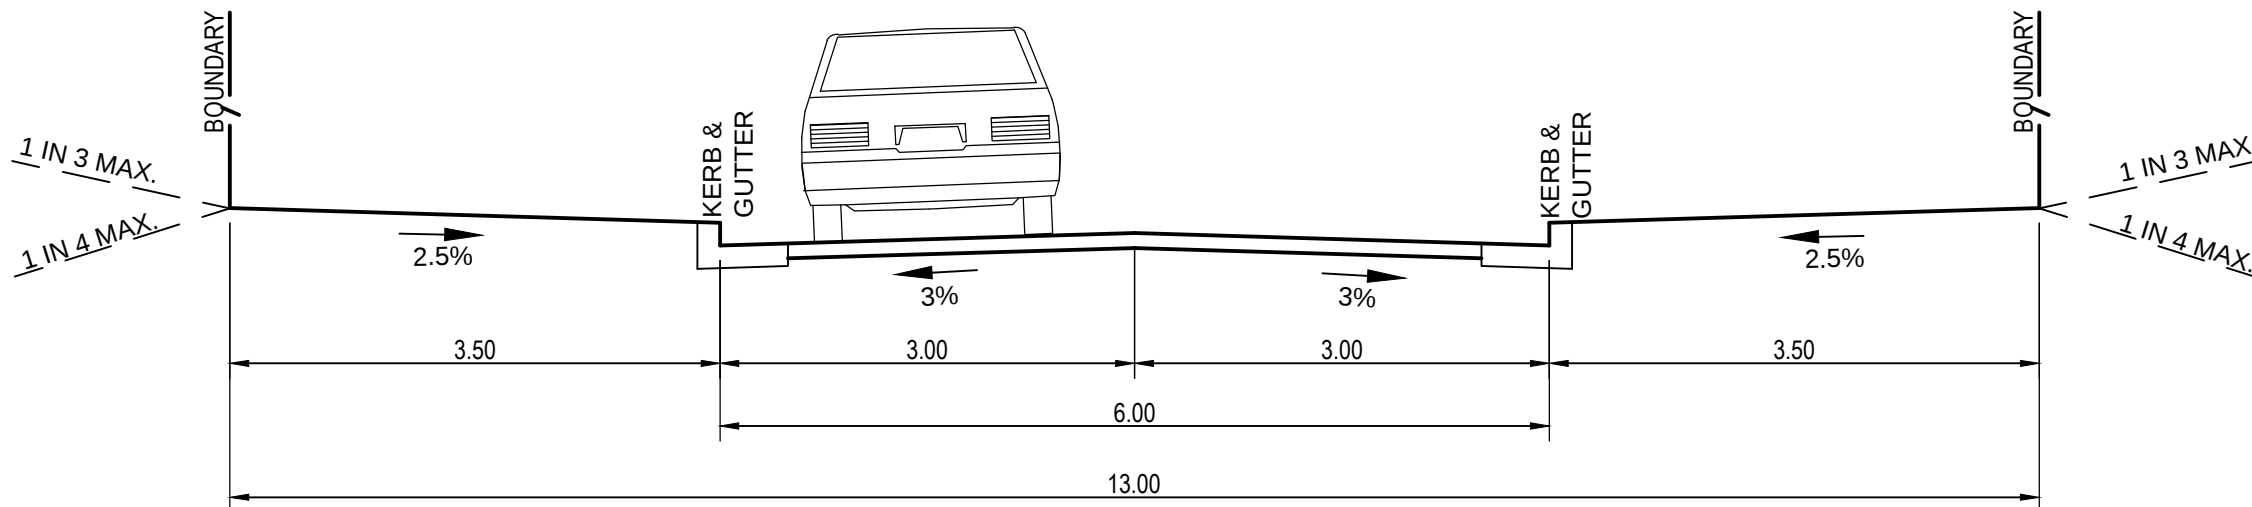

ROAD 8

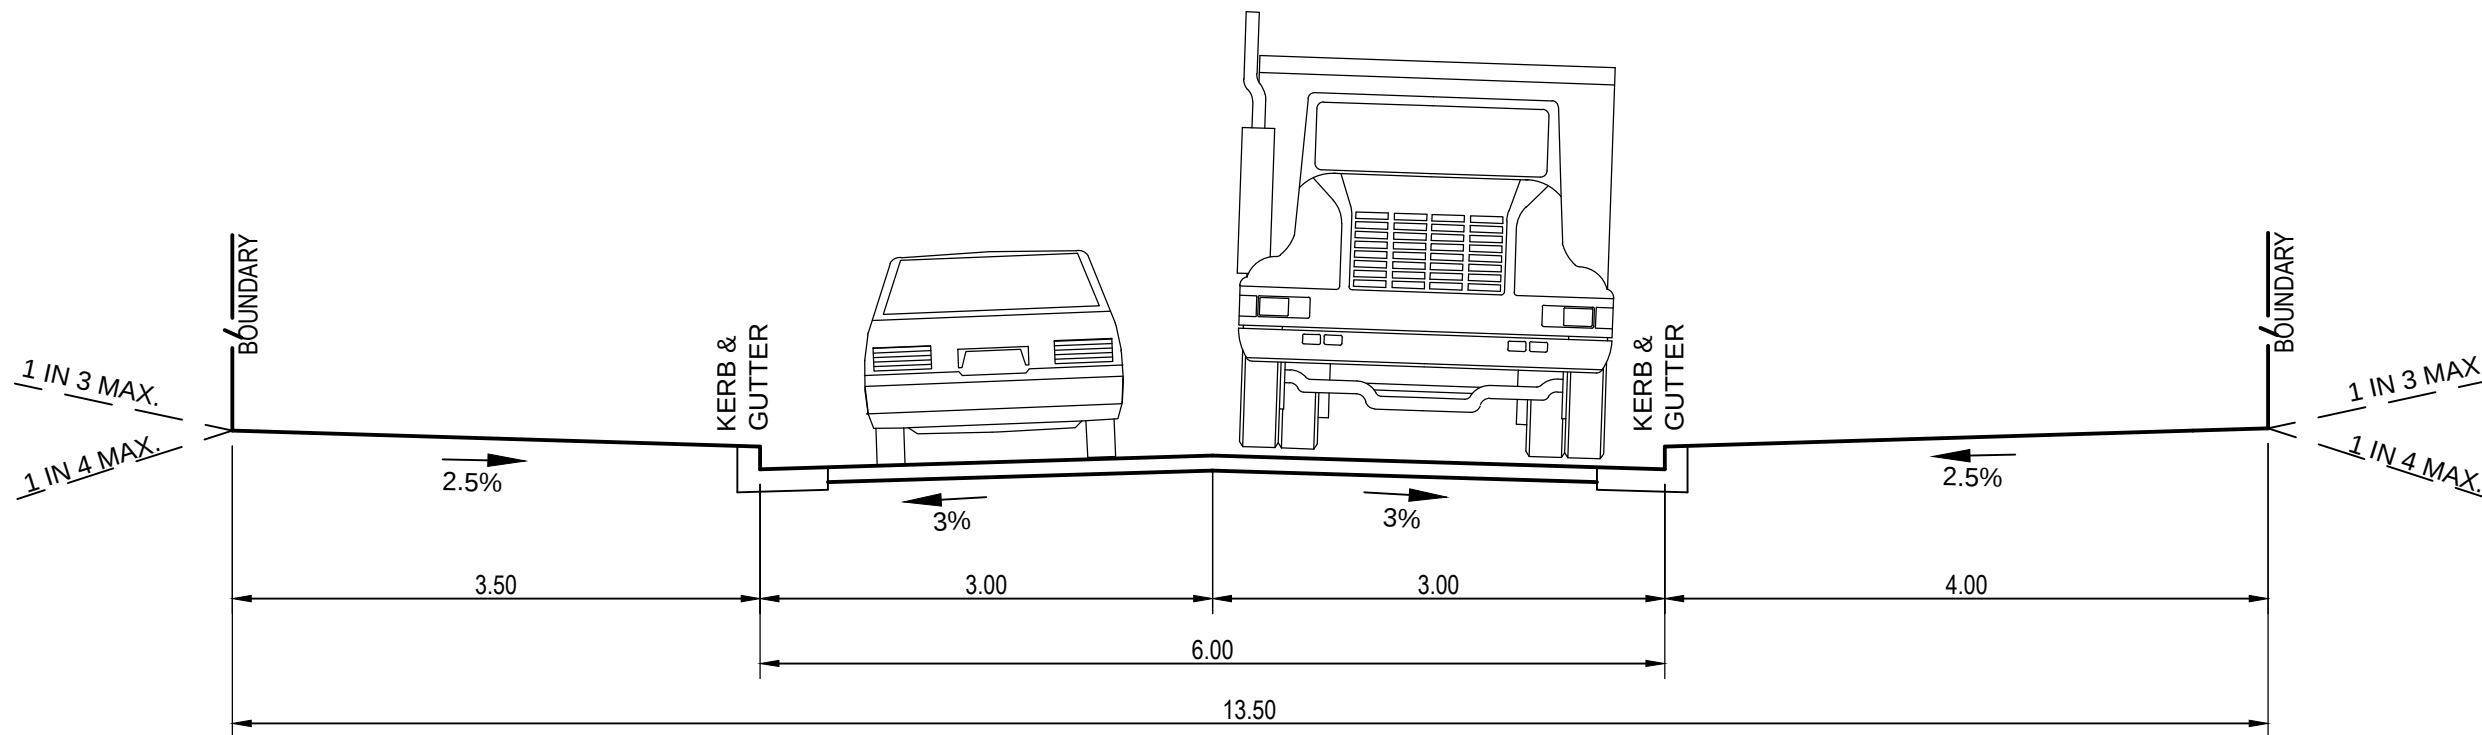

ROAD 5 (NOPARKING)

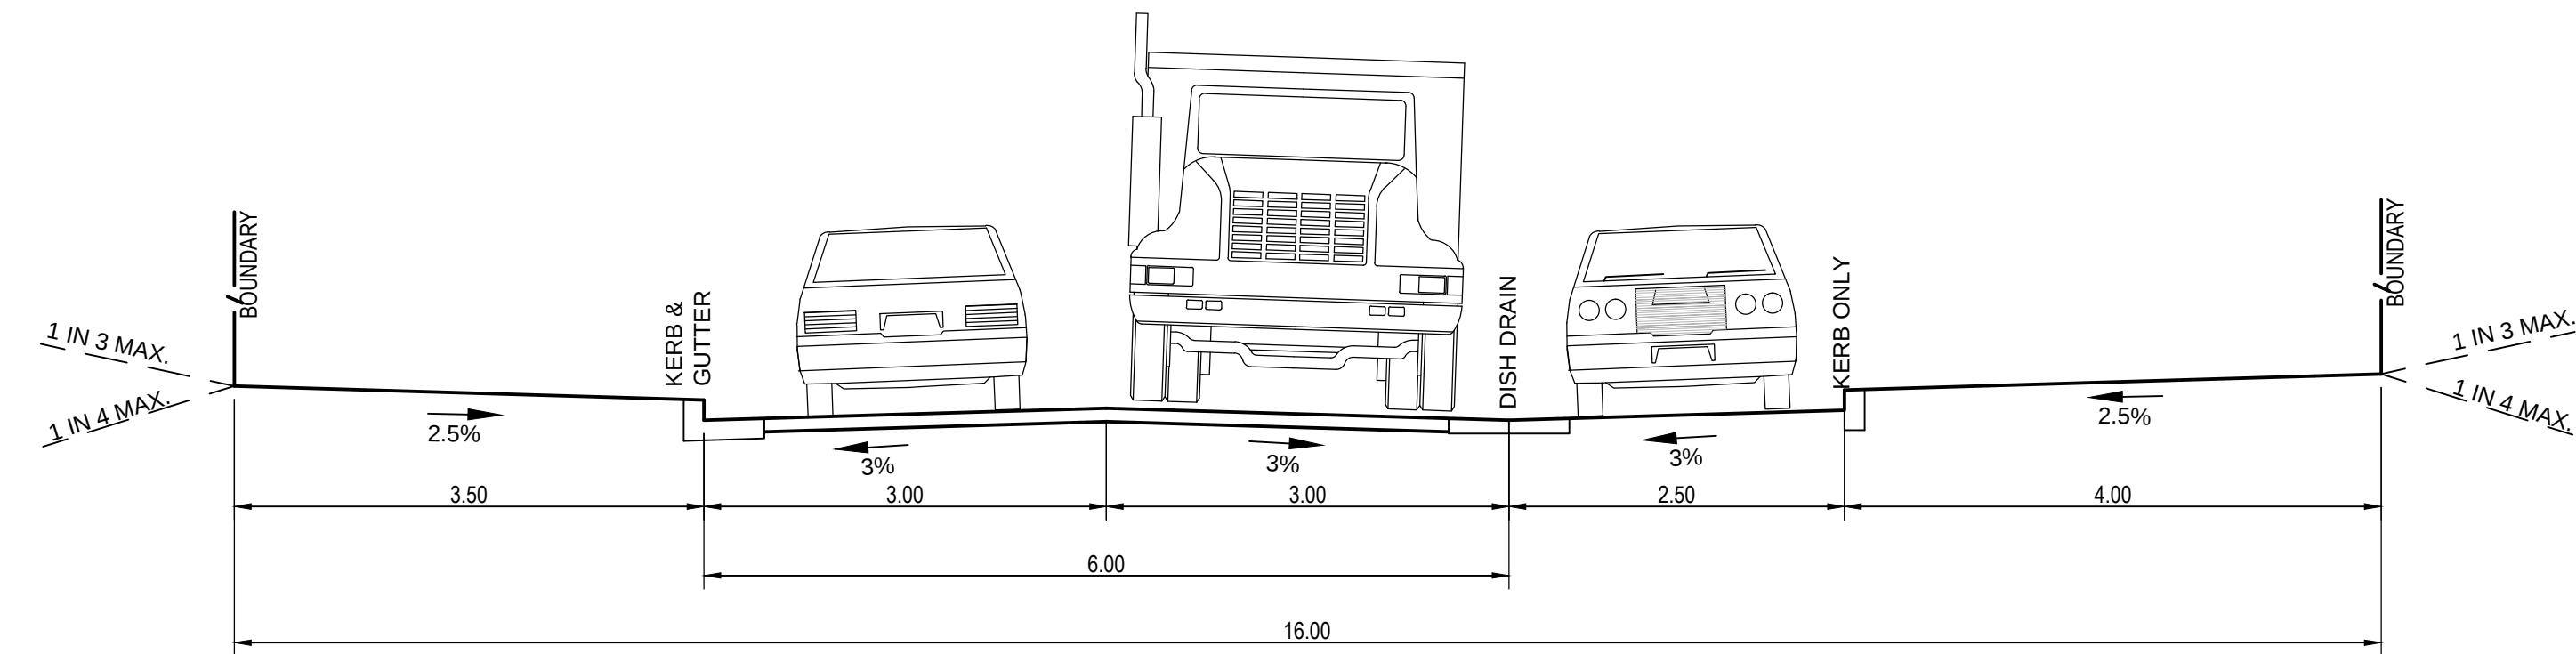

ROAD 5 (WITH PARKING)

REV	DESCRIPTION	BY	APP	DATE
A	ISSUED FOR PA	LC	-	17-02-11
B	RE-ISSUED FOR PA	LC	DB	12-04-11



Level 4, 66 Clarence Street
Sydney NSW 2000
Telephone: (02) 9699 3088
Fax: (02) 9319 7508
www.meinhardtgroup.com
A.C.N. 951 621 591
© Copyright

CLIENT	FRASERS PUTNEY PTY LTD
DESIGNED	DRAWN
LD	RL
APPROVED	SCALE @ A1
PD	-
STATUS	PRELIMINARY
	NOT FOR CONSTRUCTION

PROJECT	FRASERS PUTNEY RESIDENTIAL DEVELOPMENT CHARLES STREET, RYDE	NORTH
TITLE	TYPICAL SECTIONS	REV
	-	B
PROJECT No	104479-04- MIE051	DRAWING No