
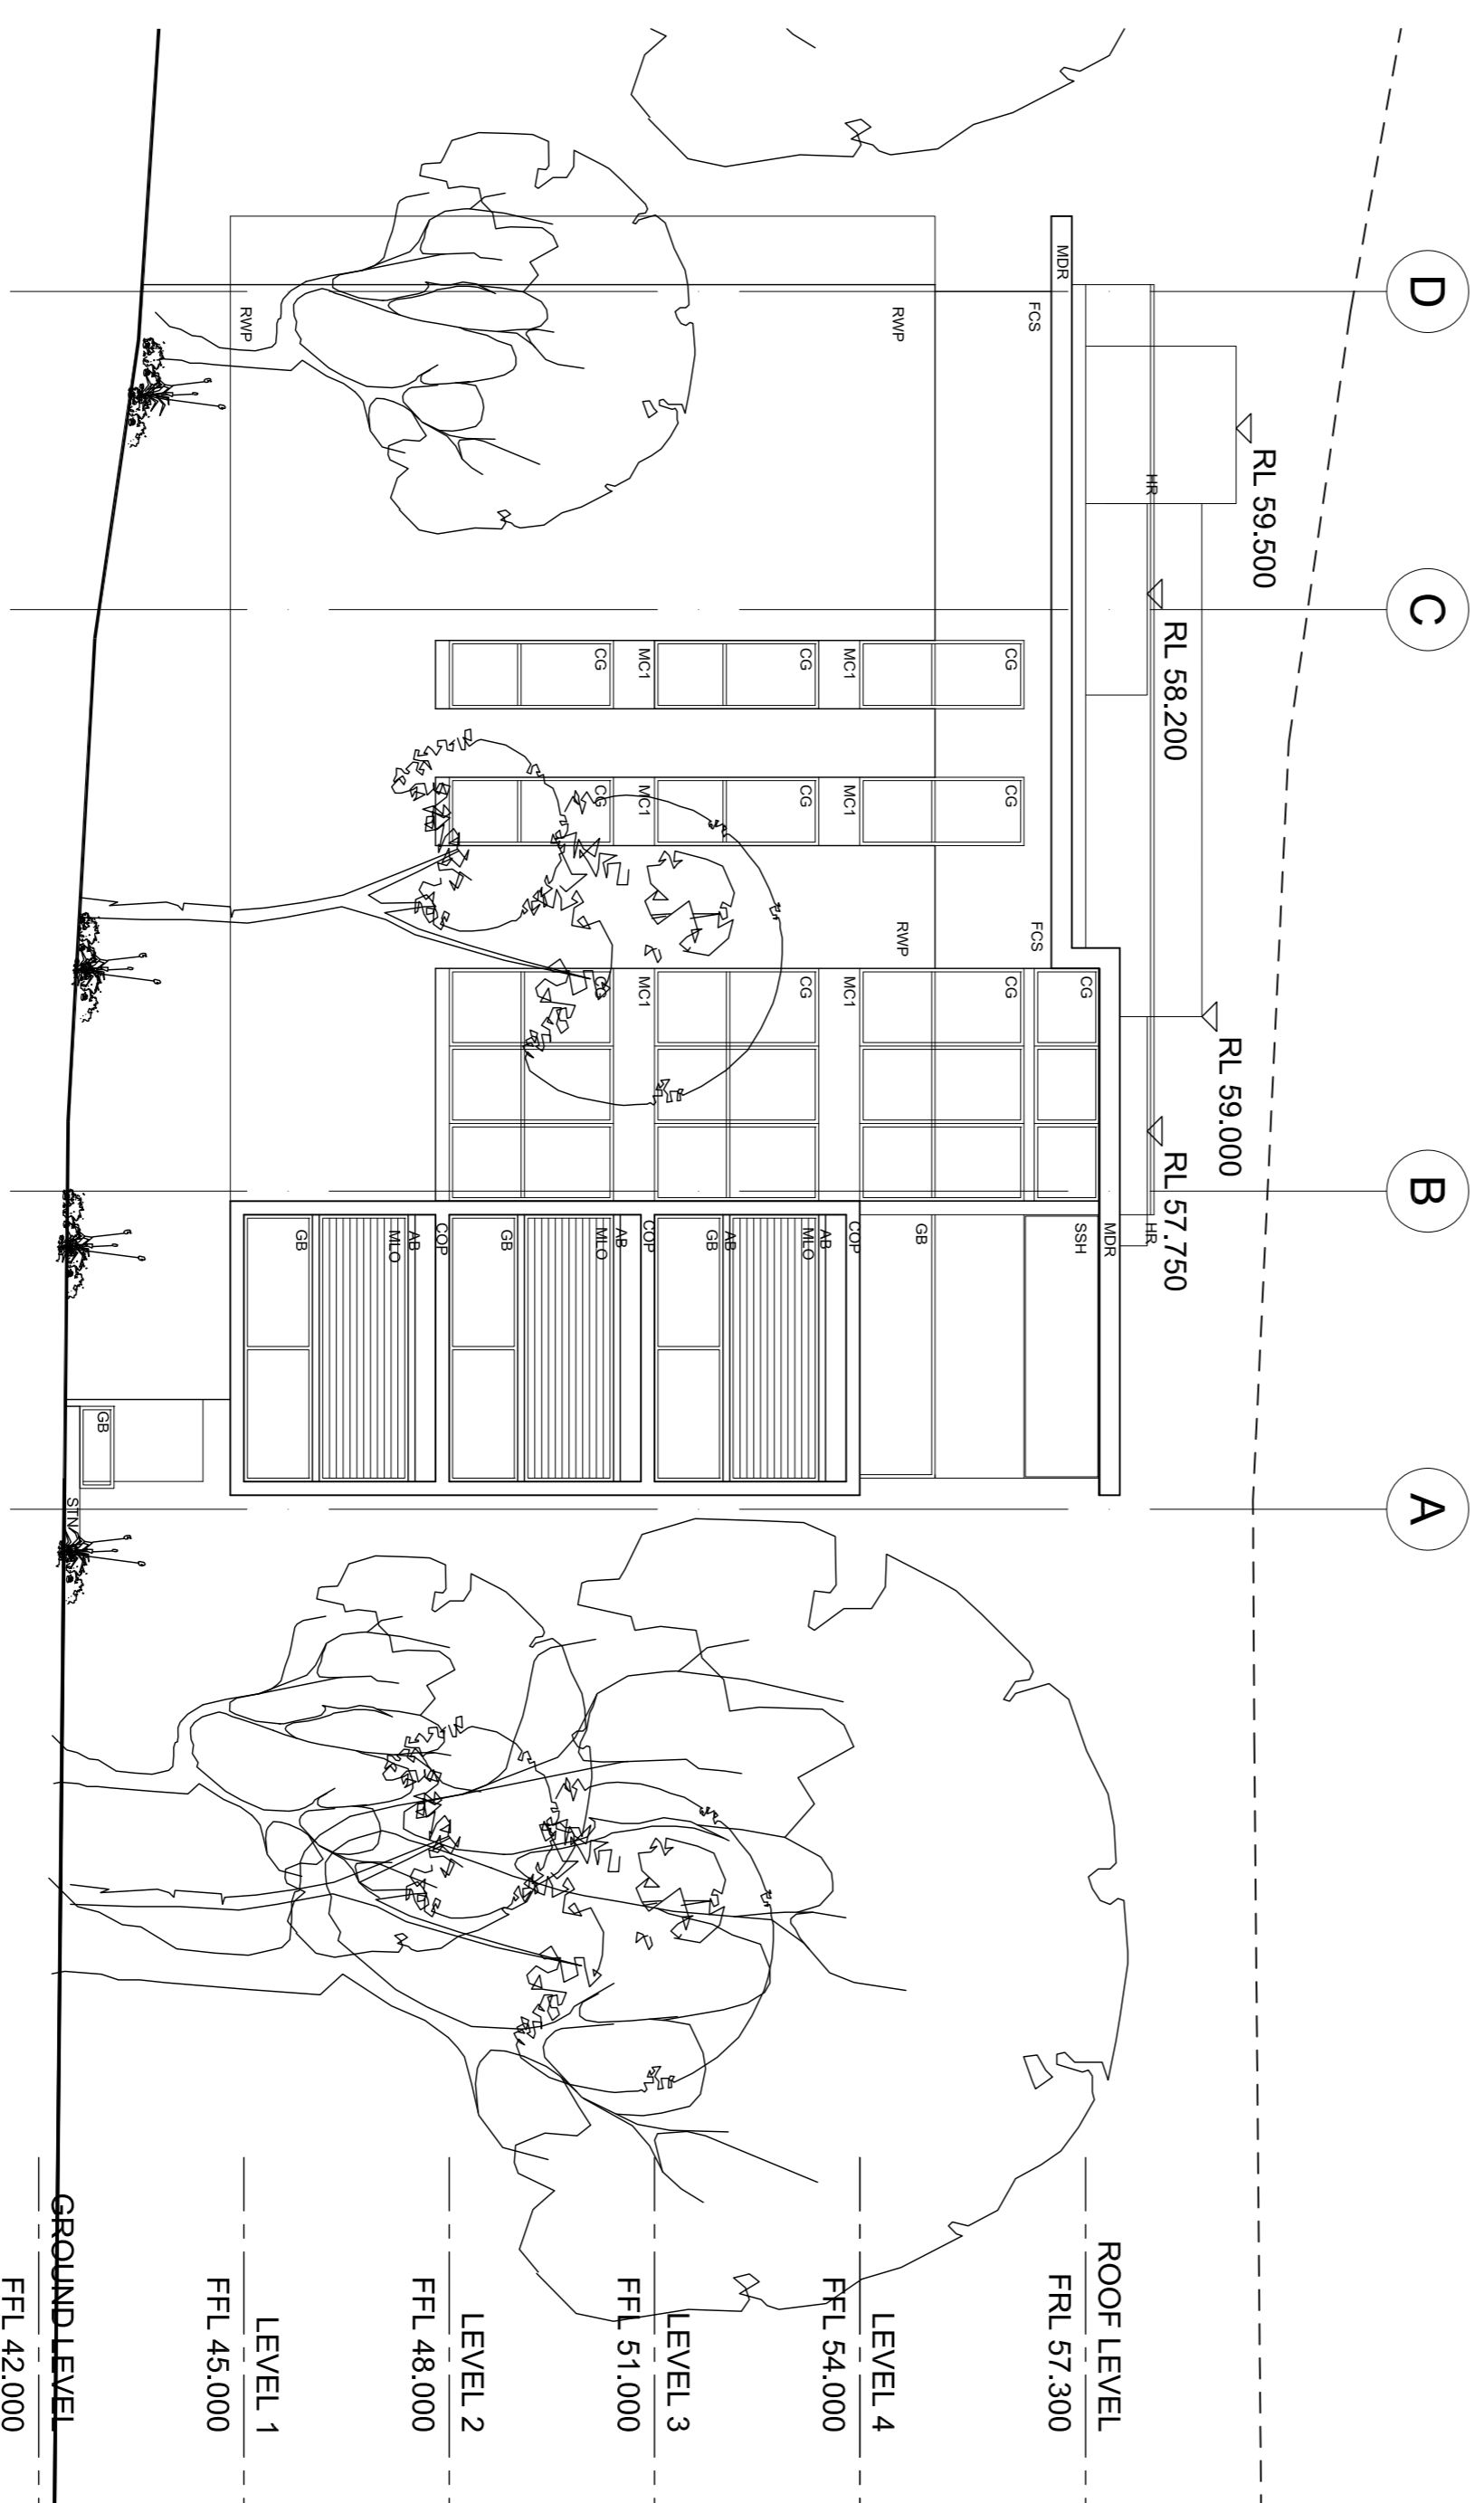
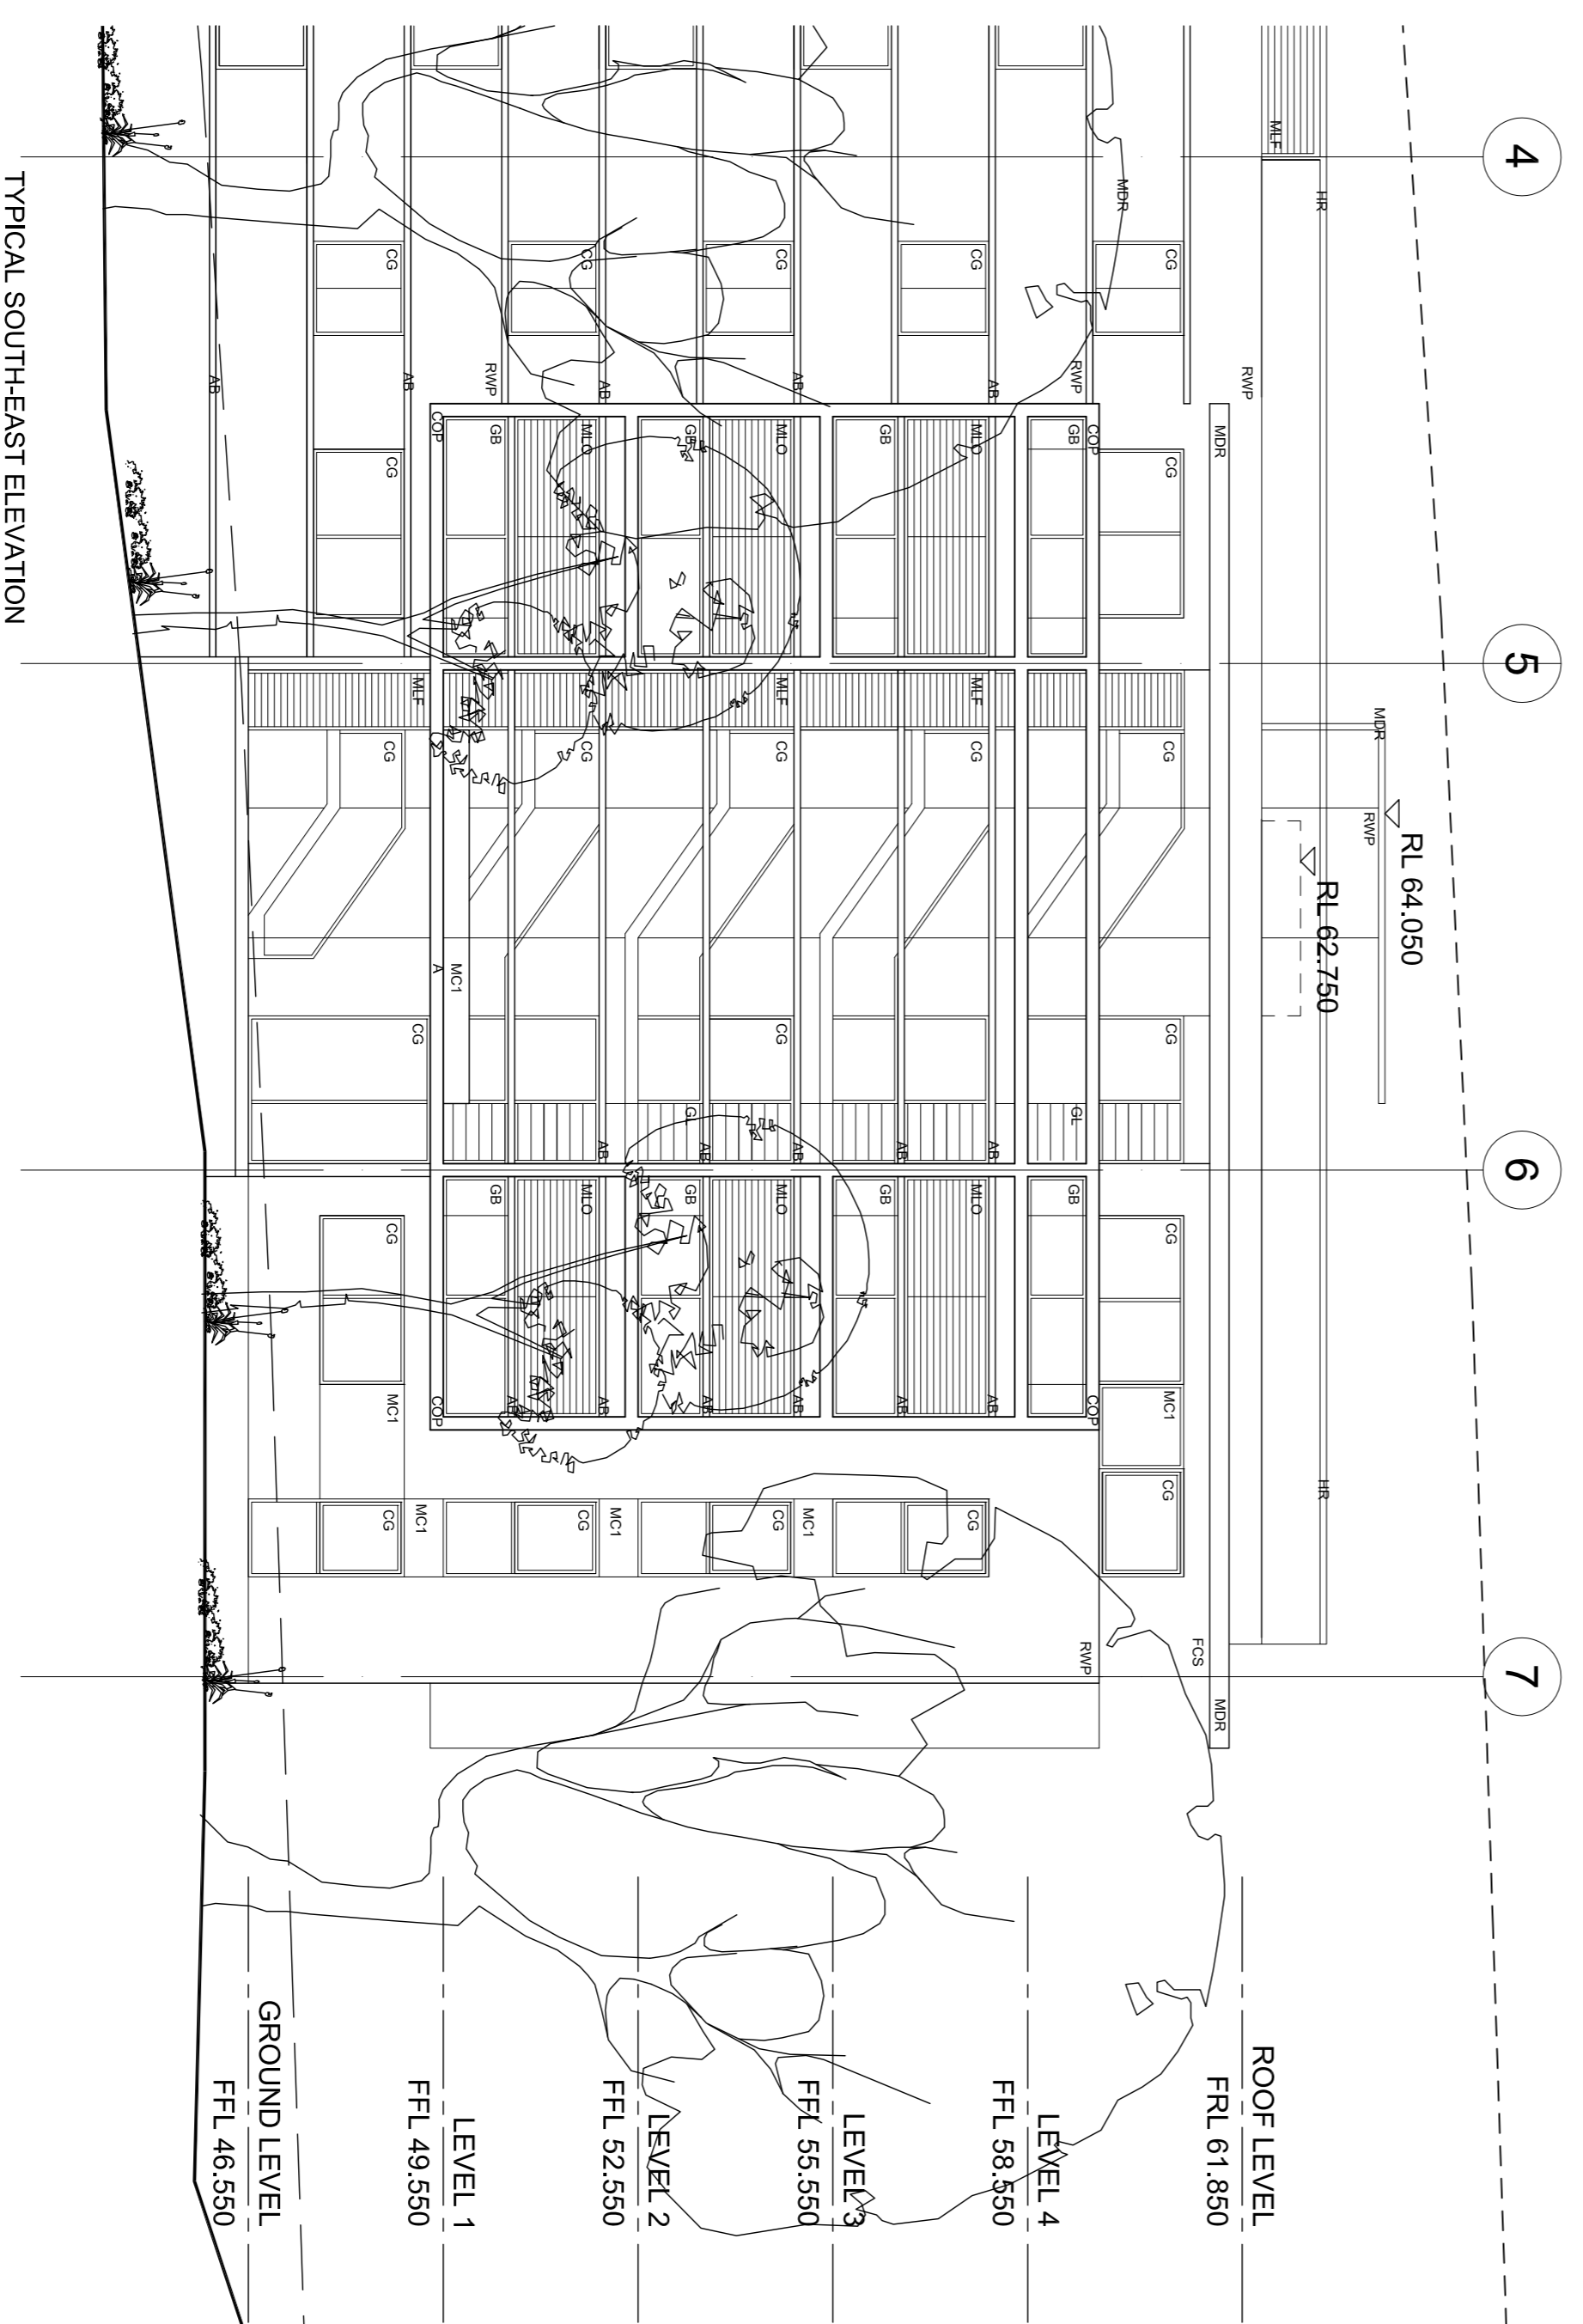


**LEGEND**

AB	ANODISED ALUMINIUM BLADE
CG	CLEAR GLAZING
COP	PRECAST CONCRETE
FCS	FIBRE CEMENT
GB	GLAZED BALUSTRADE
GL	GLASS LOUVERS
HR	HANDRAIL
MA	LIGHT WEIGHT METAL AWNING
MC1	METAL CLADDING 01
MC2	METAL CLADDING 02
MDR	METAL ROOF DECKING
MLO	METAL LOUVRE OPERABLE
MLF	METAL LOUVRE FIXED
RWP	RENDERED WALL, PAINT FINISH 1
RWP2	RENDERED WALL, PAINT FINISH 2
SSH	SUNSHADE
STN	STONE
TLO	TIMBER LOUVERS OPERABLE

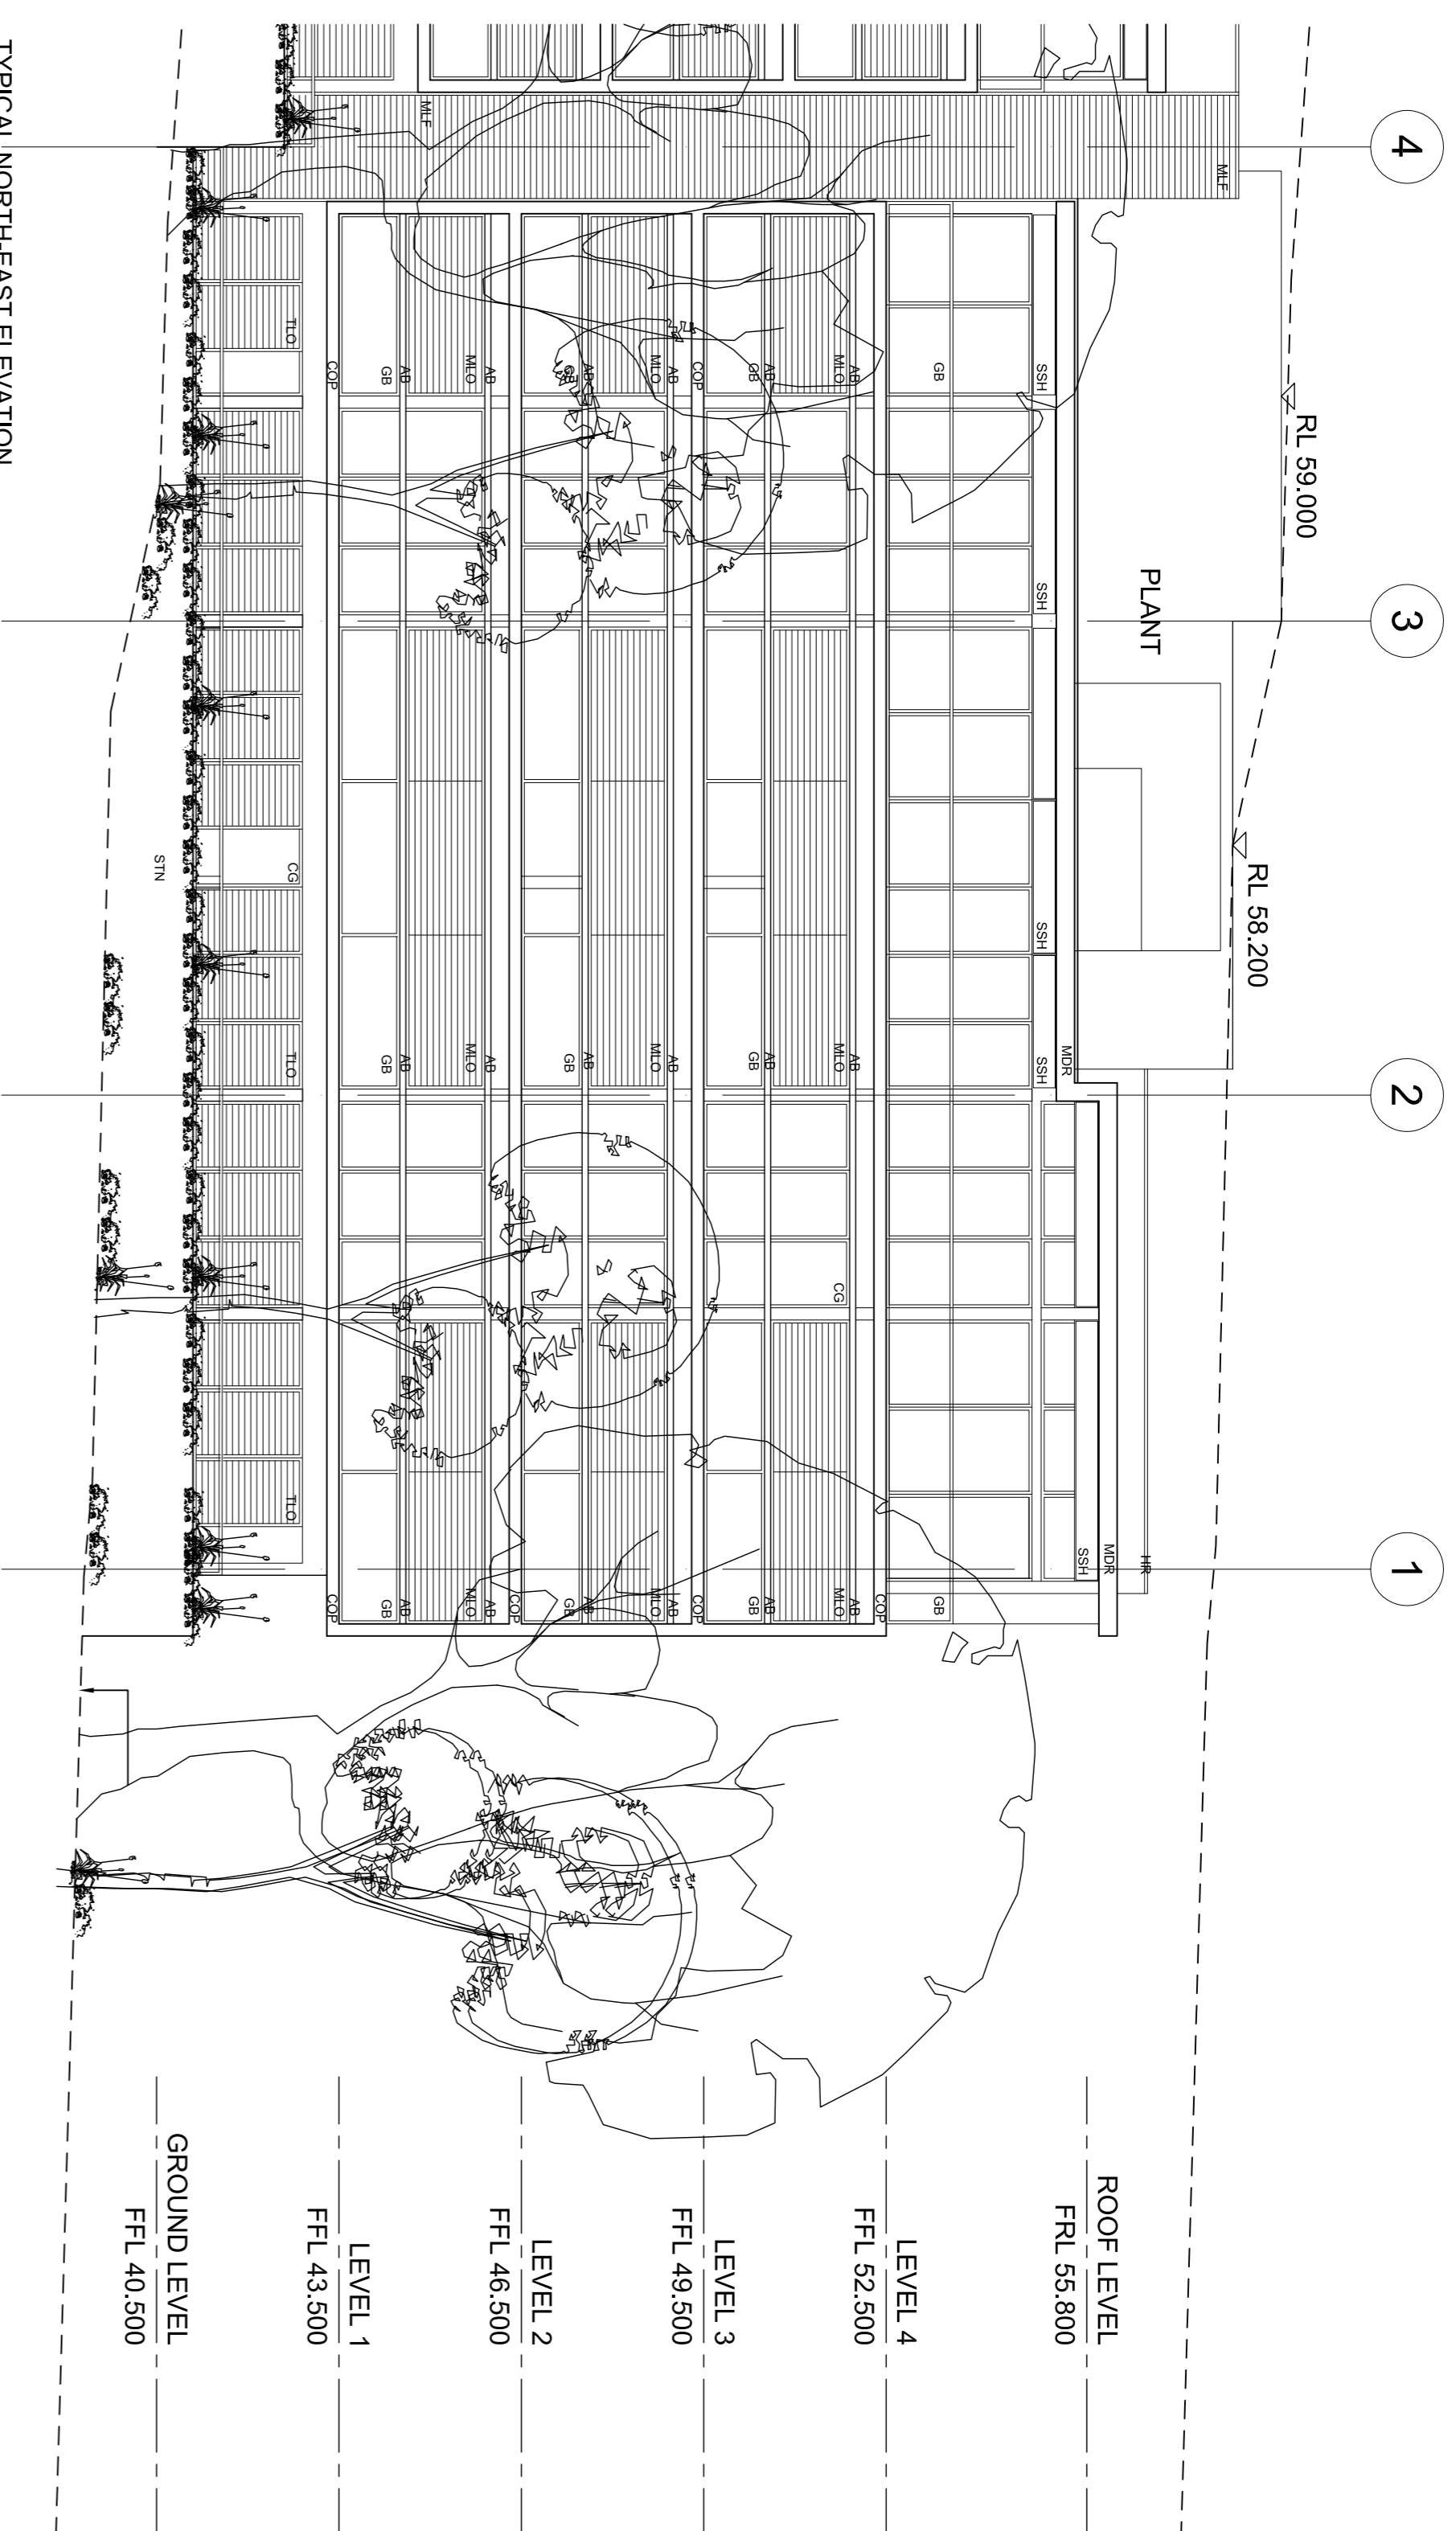

Rev	Description	By	Date	Rev	Description	By	Date
A	DRAFT ISSUE FOR PA EXHIBITION	RB	21-03-11				
B	ISSUE FOR PA EXHIBITION	RB	07-04-11				

© COPYRIGHT COX ARCHITECTURE PTY LTD 2011. ALL RIGHTS RESERVED. THE CONTENTS OF THIS DOCUMENT ARE THE PROPERTY OF COX ARCHITECTURE PTY LTD. NO PARTS MAY BE REPRODUCED OR TRANSMITTED IN ANY FORM OR BY ANY MEANS, ELECTRONIC OR MECHANICAL, WITHOUT PERMISSION OF COX ARCHITECTURE PTY LTD. TO WHOM ALL INQUIRIES AND REQUESTS FOR PERMISSION SHOULD BE DIRECTED.

Consultants	Project Manager	FRASERS PROPERTY
Project Manager	BOA Consultant	FRASERS PROPERTY
Planning Consultant	Structural	JBA PLANNING
Building Services	Landscaping	MAG CONSULTING
		MENHARDT ENGINEERING
		ENVIRONMENTAL PARTNERSHIP
		Limit Surveyor

**Cox Richardson**

Level 2, 201 Clarence Street, Sydney 2000 Australia  
 Tel: +61 (0)2 9292 5000  
 Email: sydney@cox.com.au

**FRASERS PUTNEY**

Drawing Title		Revision		Date
APARTMENT TYPE 1 - ELEVATIONS - TYPICAL DETAIL		B		2011-04-07
Drawing Number		A-PA-FP-AE2		Scale
Issued for		PA		1:200@A1
		AG		