
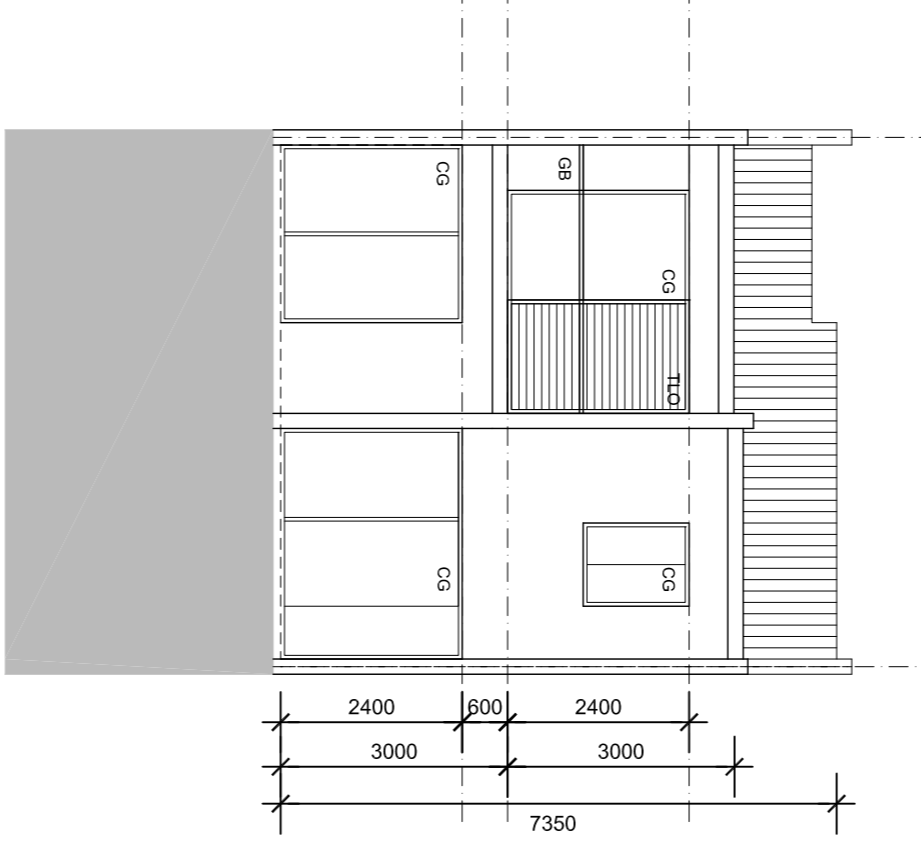
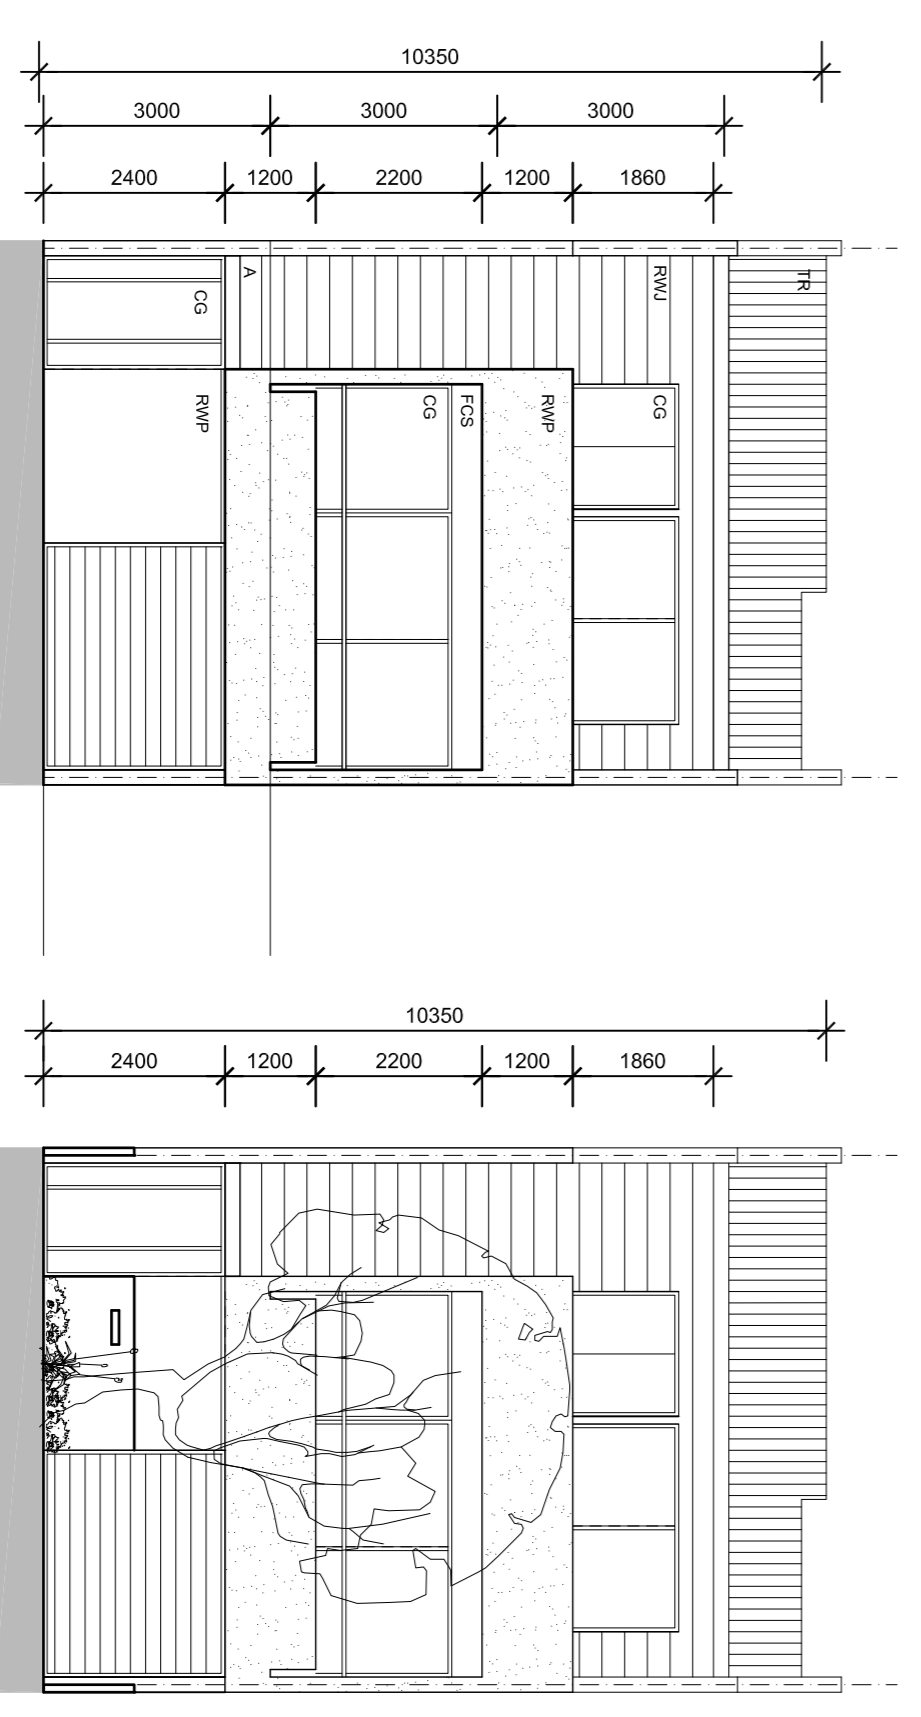
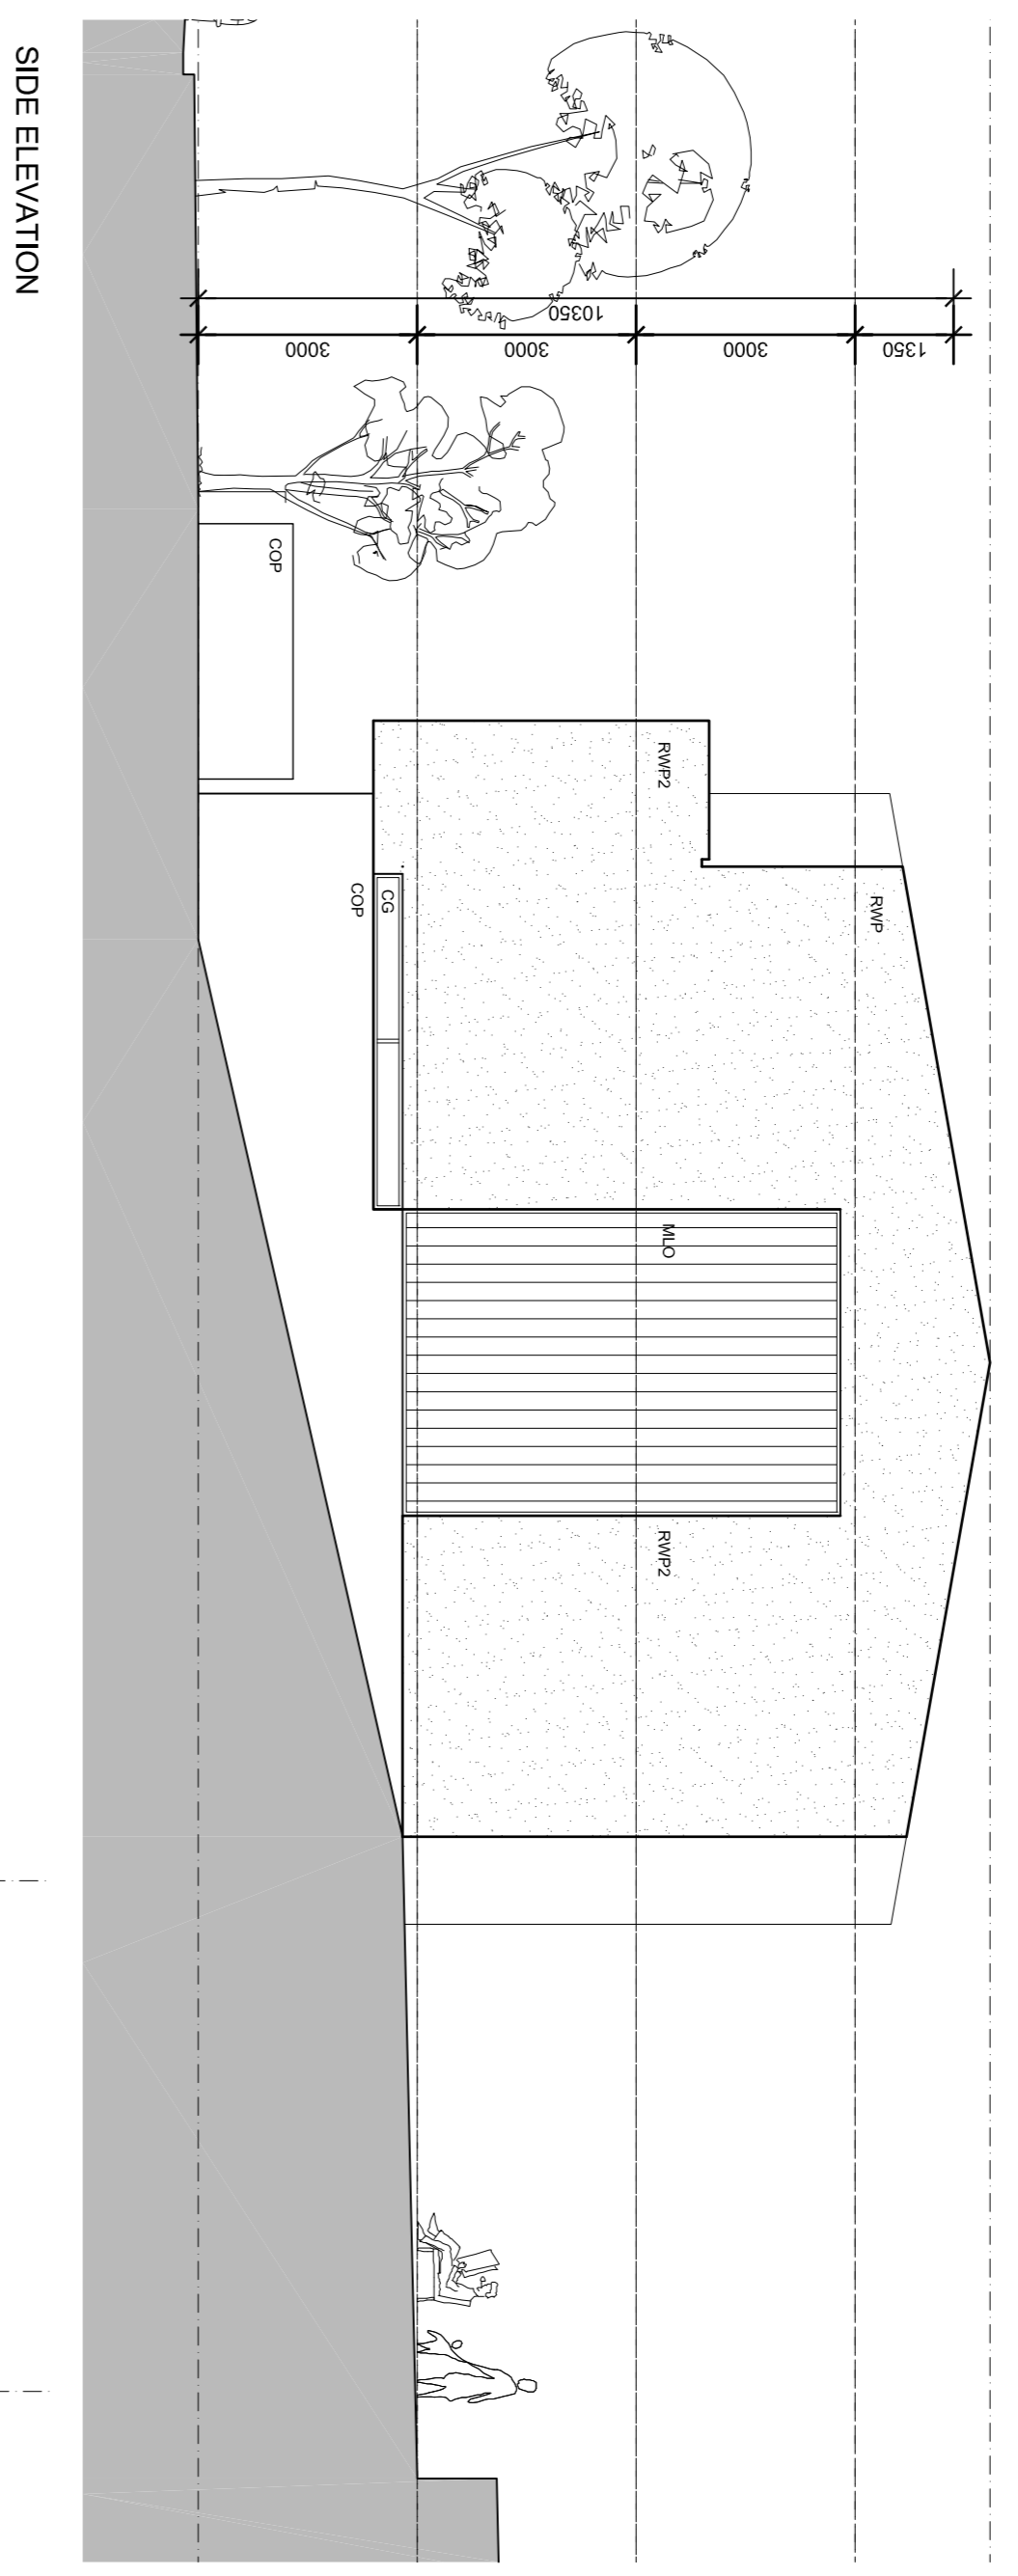
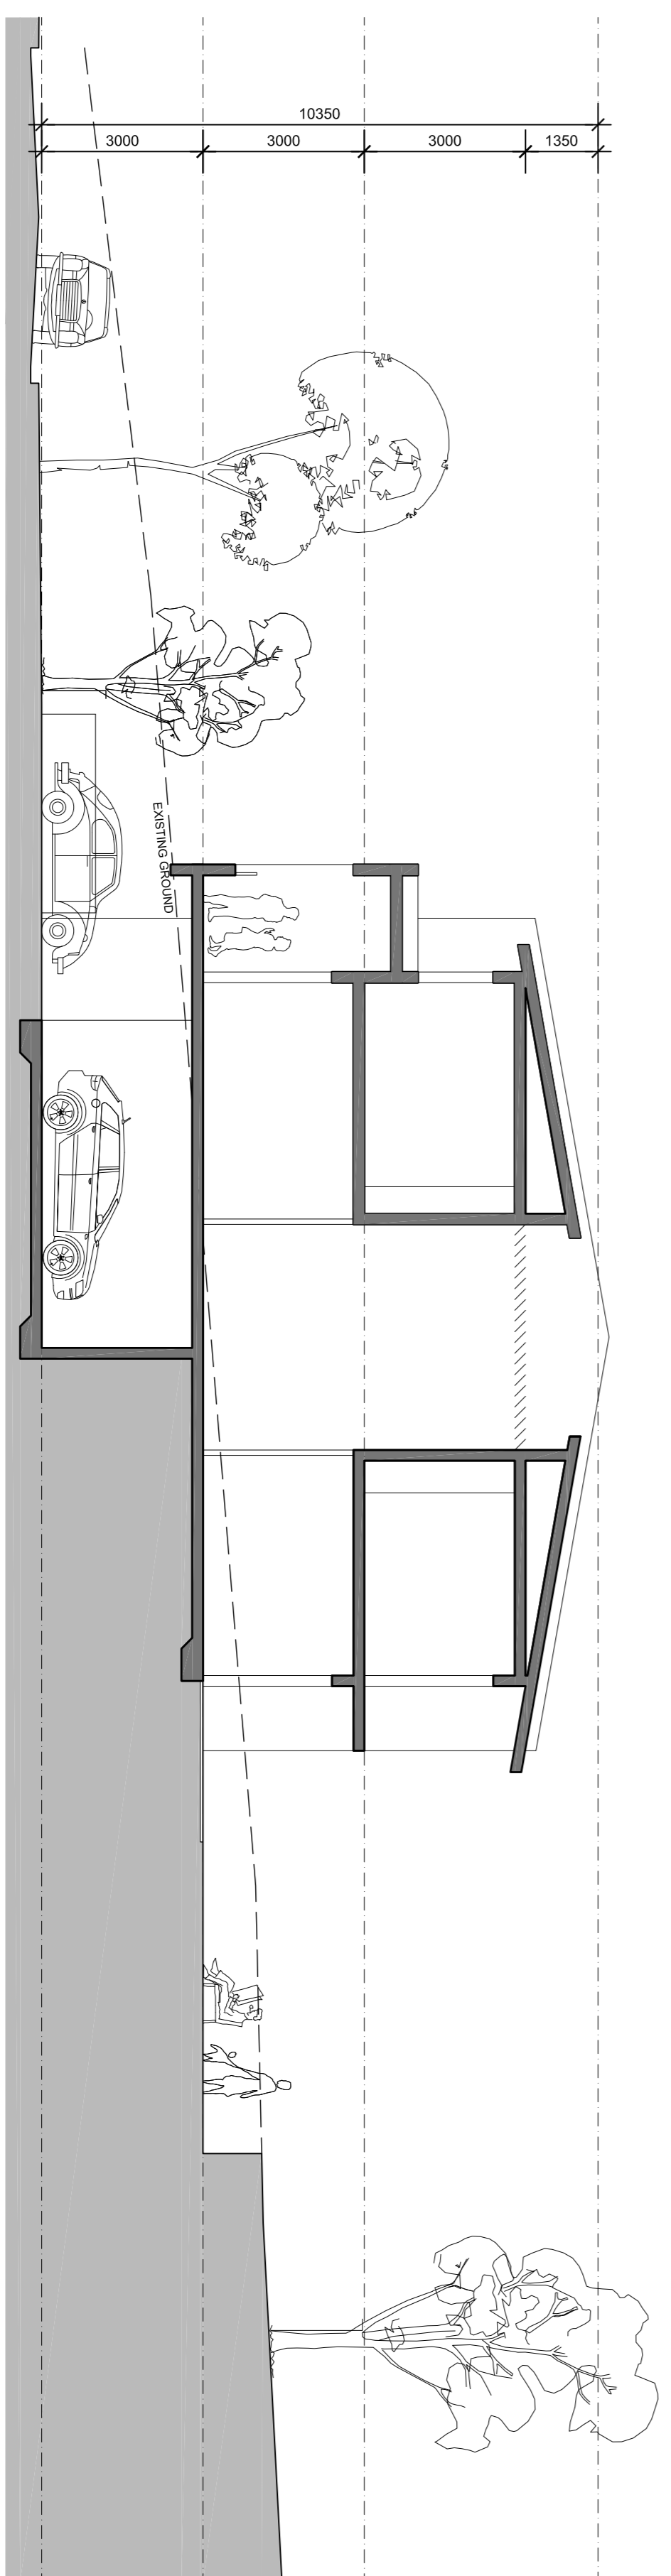


LEGEND

- WB PAINTED WEATHERBOARD
- MC METAL CLAD WALL
- CBR RENDERED CONCRETE BLOCK, PAINT FINISH
- TMC TIMBER CLADDING
- FCS FIBRE CEMENT - STANDARD
- RWP RENDERED WALL, PAINT FINISH
- WBC WEATHERBOARD CLADDING
- COP PRECAST CONCRETE
- CG CLEAR GLAZING
- GLO GLASS LOUVRES OPERABLE
- MLO METAL LOUVRE OPERABLE
- TLO TIMBER LOUVRE OPERABLE
- SFP PAINTED STEEL FRAME
- GB GLAZED BALUSTRADE
- TR TILED ROOF
- MDR METAL DECK ROOFING
- A AWNING
- SL SOFFIT LINING
- MG METAL GUTTER
- DP DOWNPIPE
- RWT RAIN WATER TANK
- F FENCE
- MGD METAL GARAGE DOOR
- MBS METAL BATTEN SCREEN
- TSD TIMBER SCREEN DOOR
- TBS TIMBER BATTEN SCREEN
- TBP TIMBER PERGOLA
- GDP GARAGE DOOR PAINTED

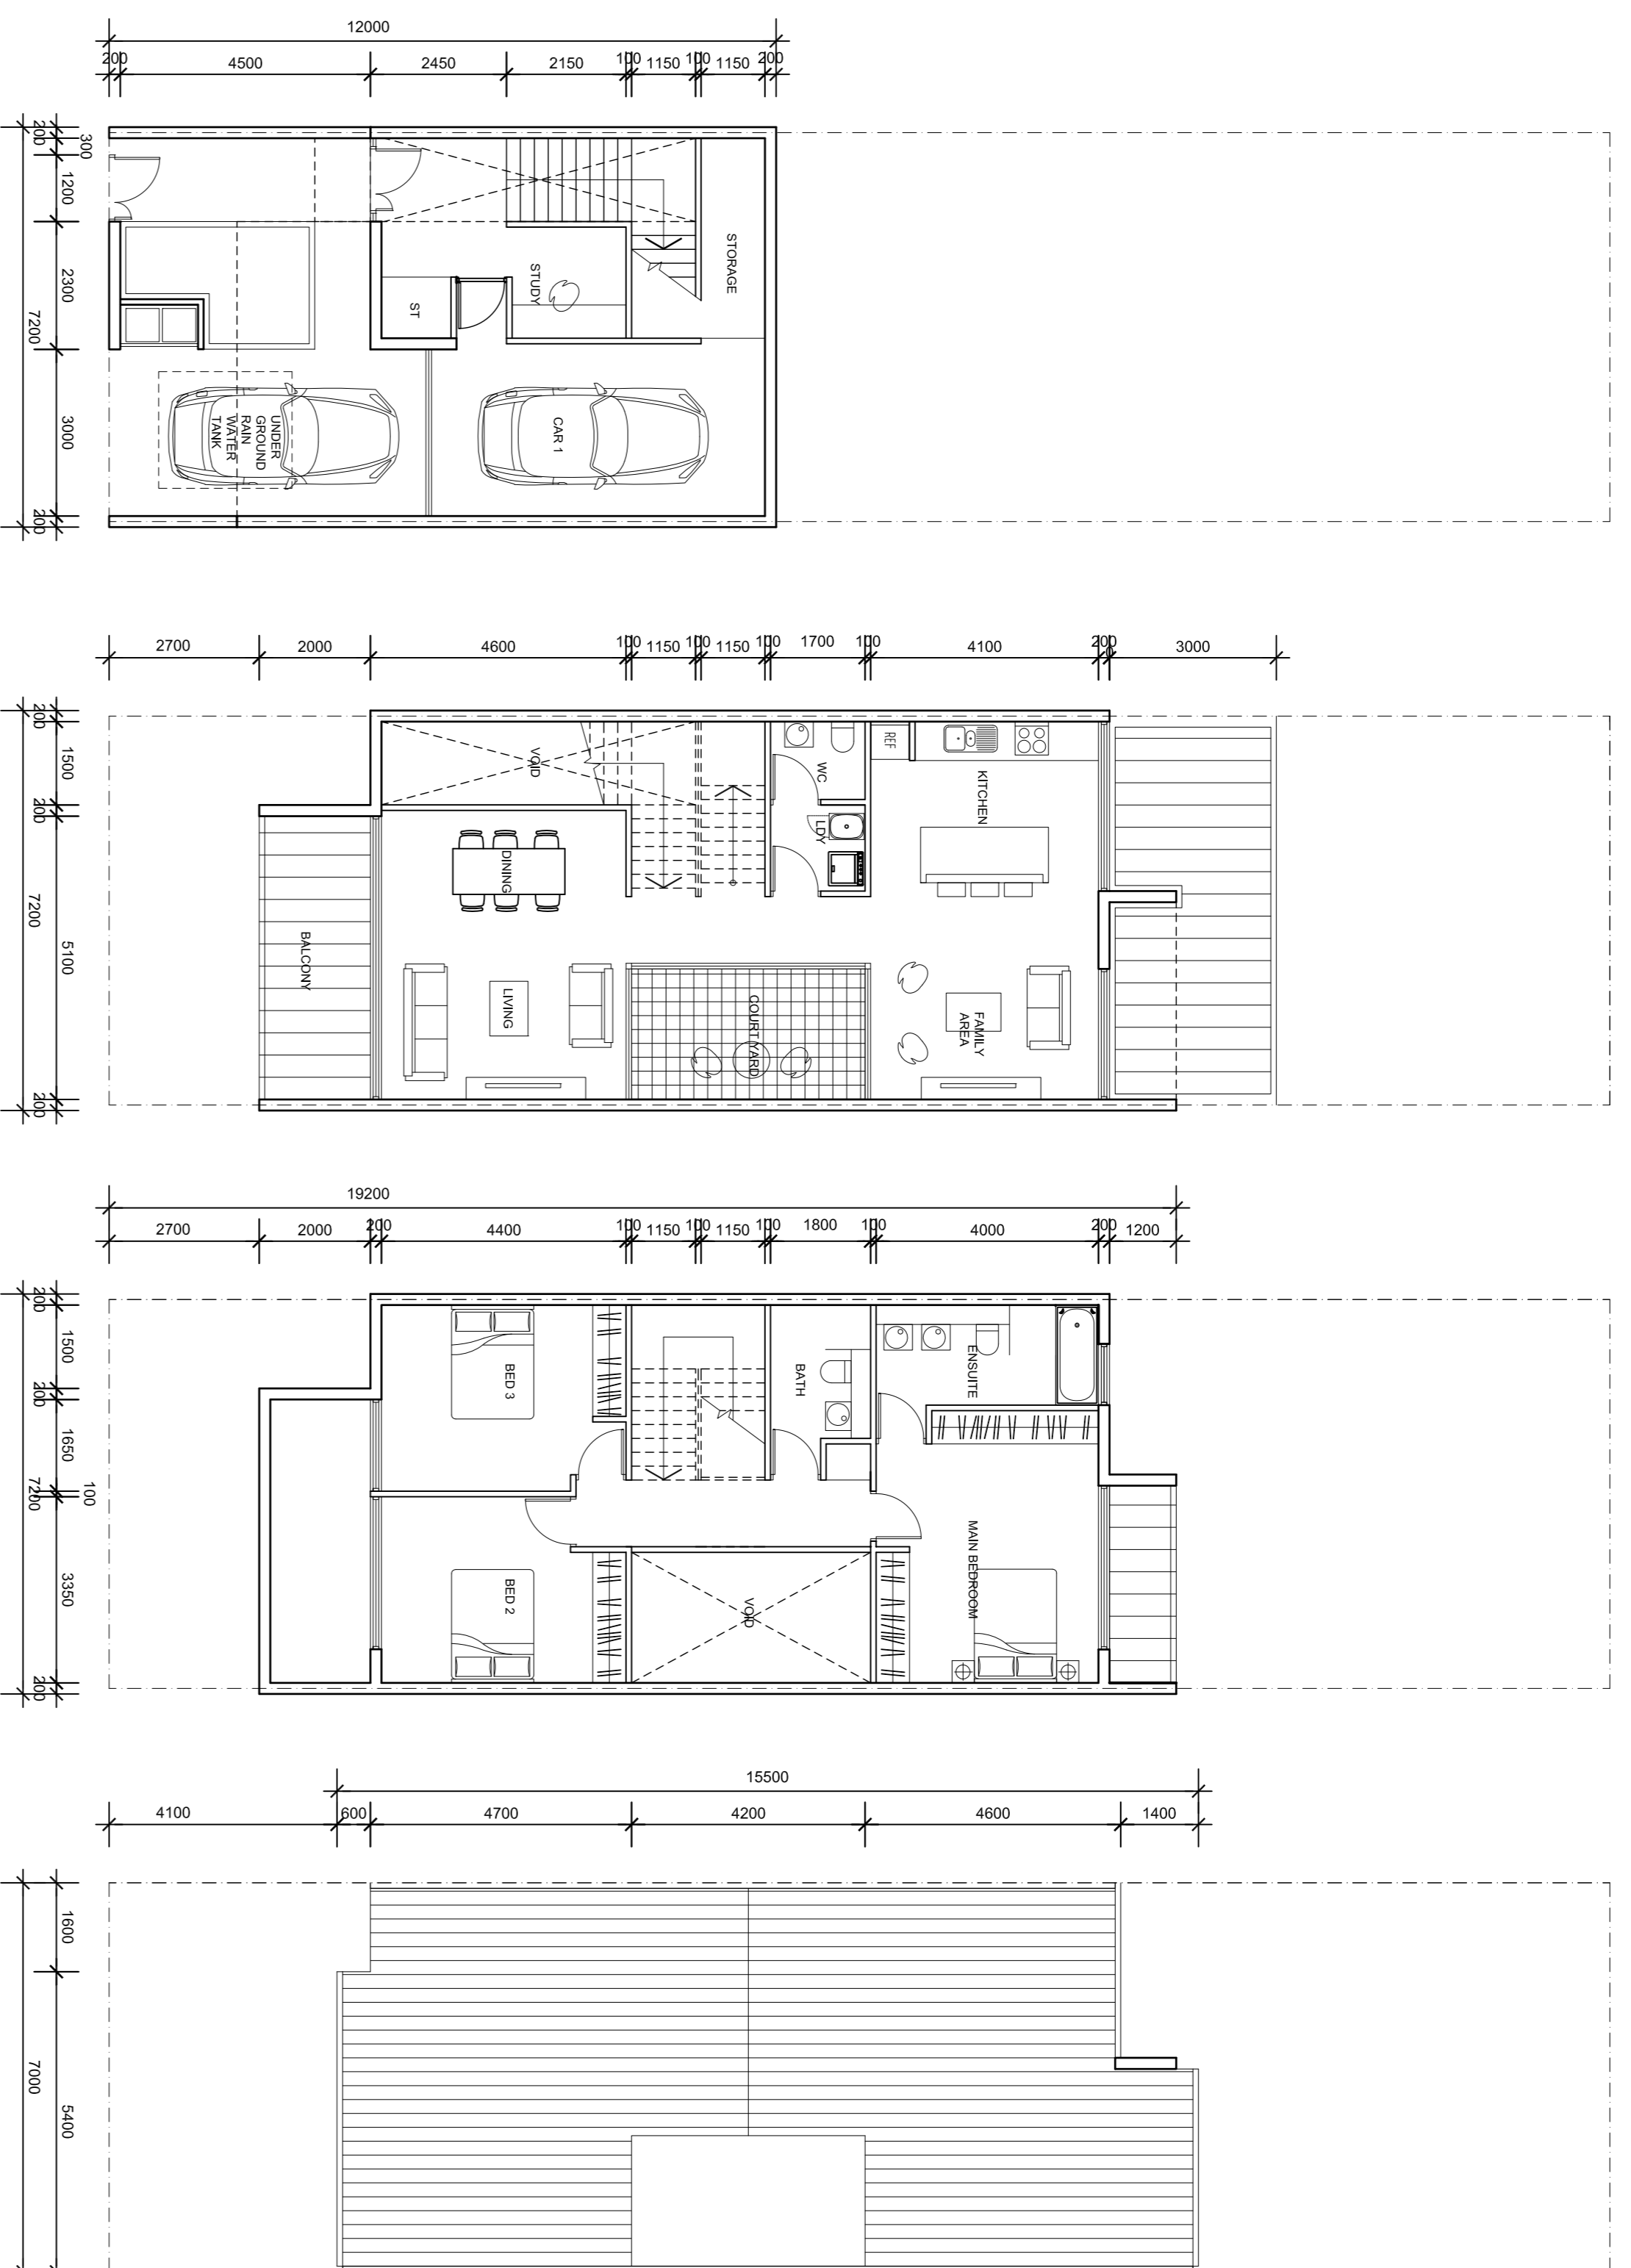

Rev	Description	By	Date	Rev	Description	By	Date
A	DRAFT ISSUE FOR PA EXHIBITION	RB	21-03-11				
B	ISSUE FOR PA EXHIBITION	RB	07-04-11				

Consultants	
Project Manager	FRASERS PROPERTY
BCA Consultant	BCA CONSULTING
Planning Consultant	JBA PLANNING
Structural	MAG CONSULTING
Civil	MENHARDT ENGINEERING
Building Services	ENVIRONMENTAL PARTNERSHIP
Landscape	Land Surveyor

Consultants	
Heritage Consultant	
Acoustic	
Environmental	
Traffic Consultant	
Access Consultant	
Cost Planner	
Architect	COX RICHARDSON
WT PARTNERSHIP	

FRASERS PUTNEY

Cox Richardson
 Level 2, 201 Clarence Street, Sydney 2000 Australia
 Tel: +61 2 9292 9292
 Email: sydney@cox.com.au

COX

Drawing Title: HOUSING TYPE 4B - COURTYARD TERRACE: OPTION B
 Drawing Number: A-P-AP-H4B
 Issued for: PA
 Revision: B
 Date: 2011-04-07
 Scale: 1:100@A1
 Drawn: RB
 North

0 0.5 1 1.5 2 2.5 5m

Cox Architecture Pty Ltd ACN 002 535 891