
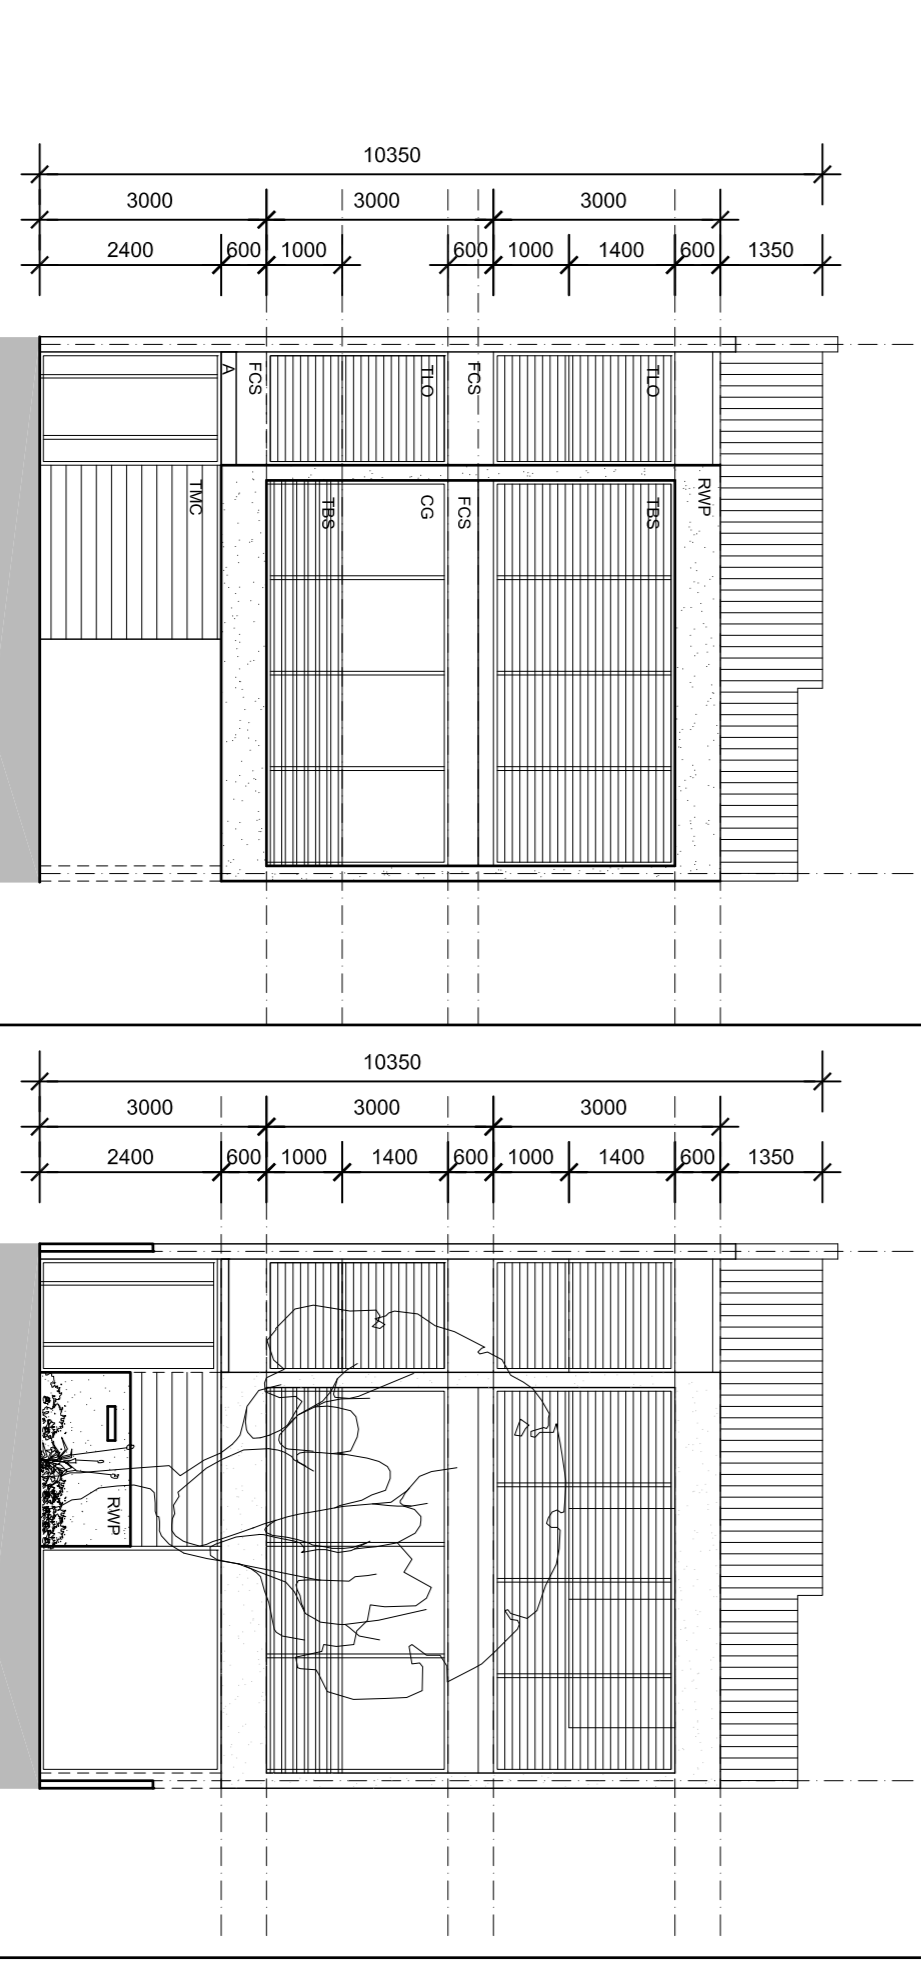
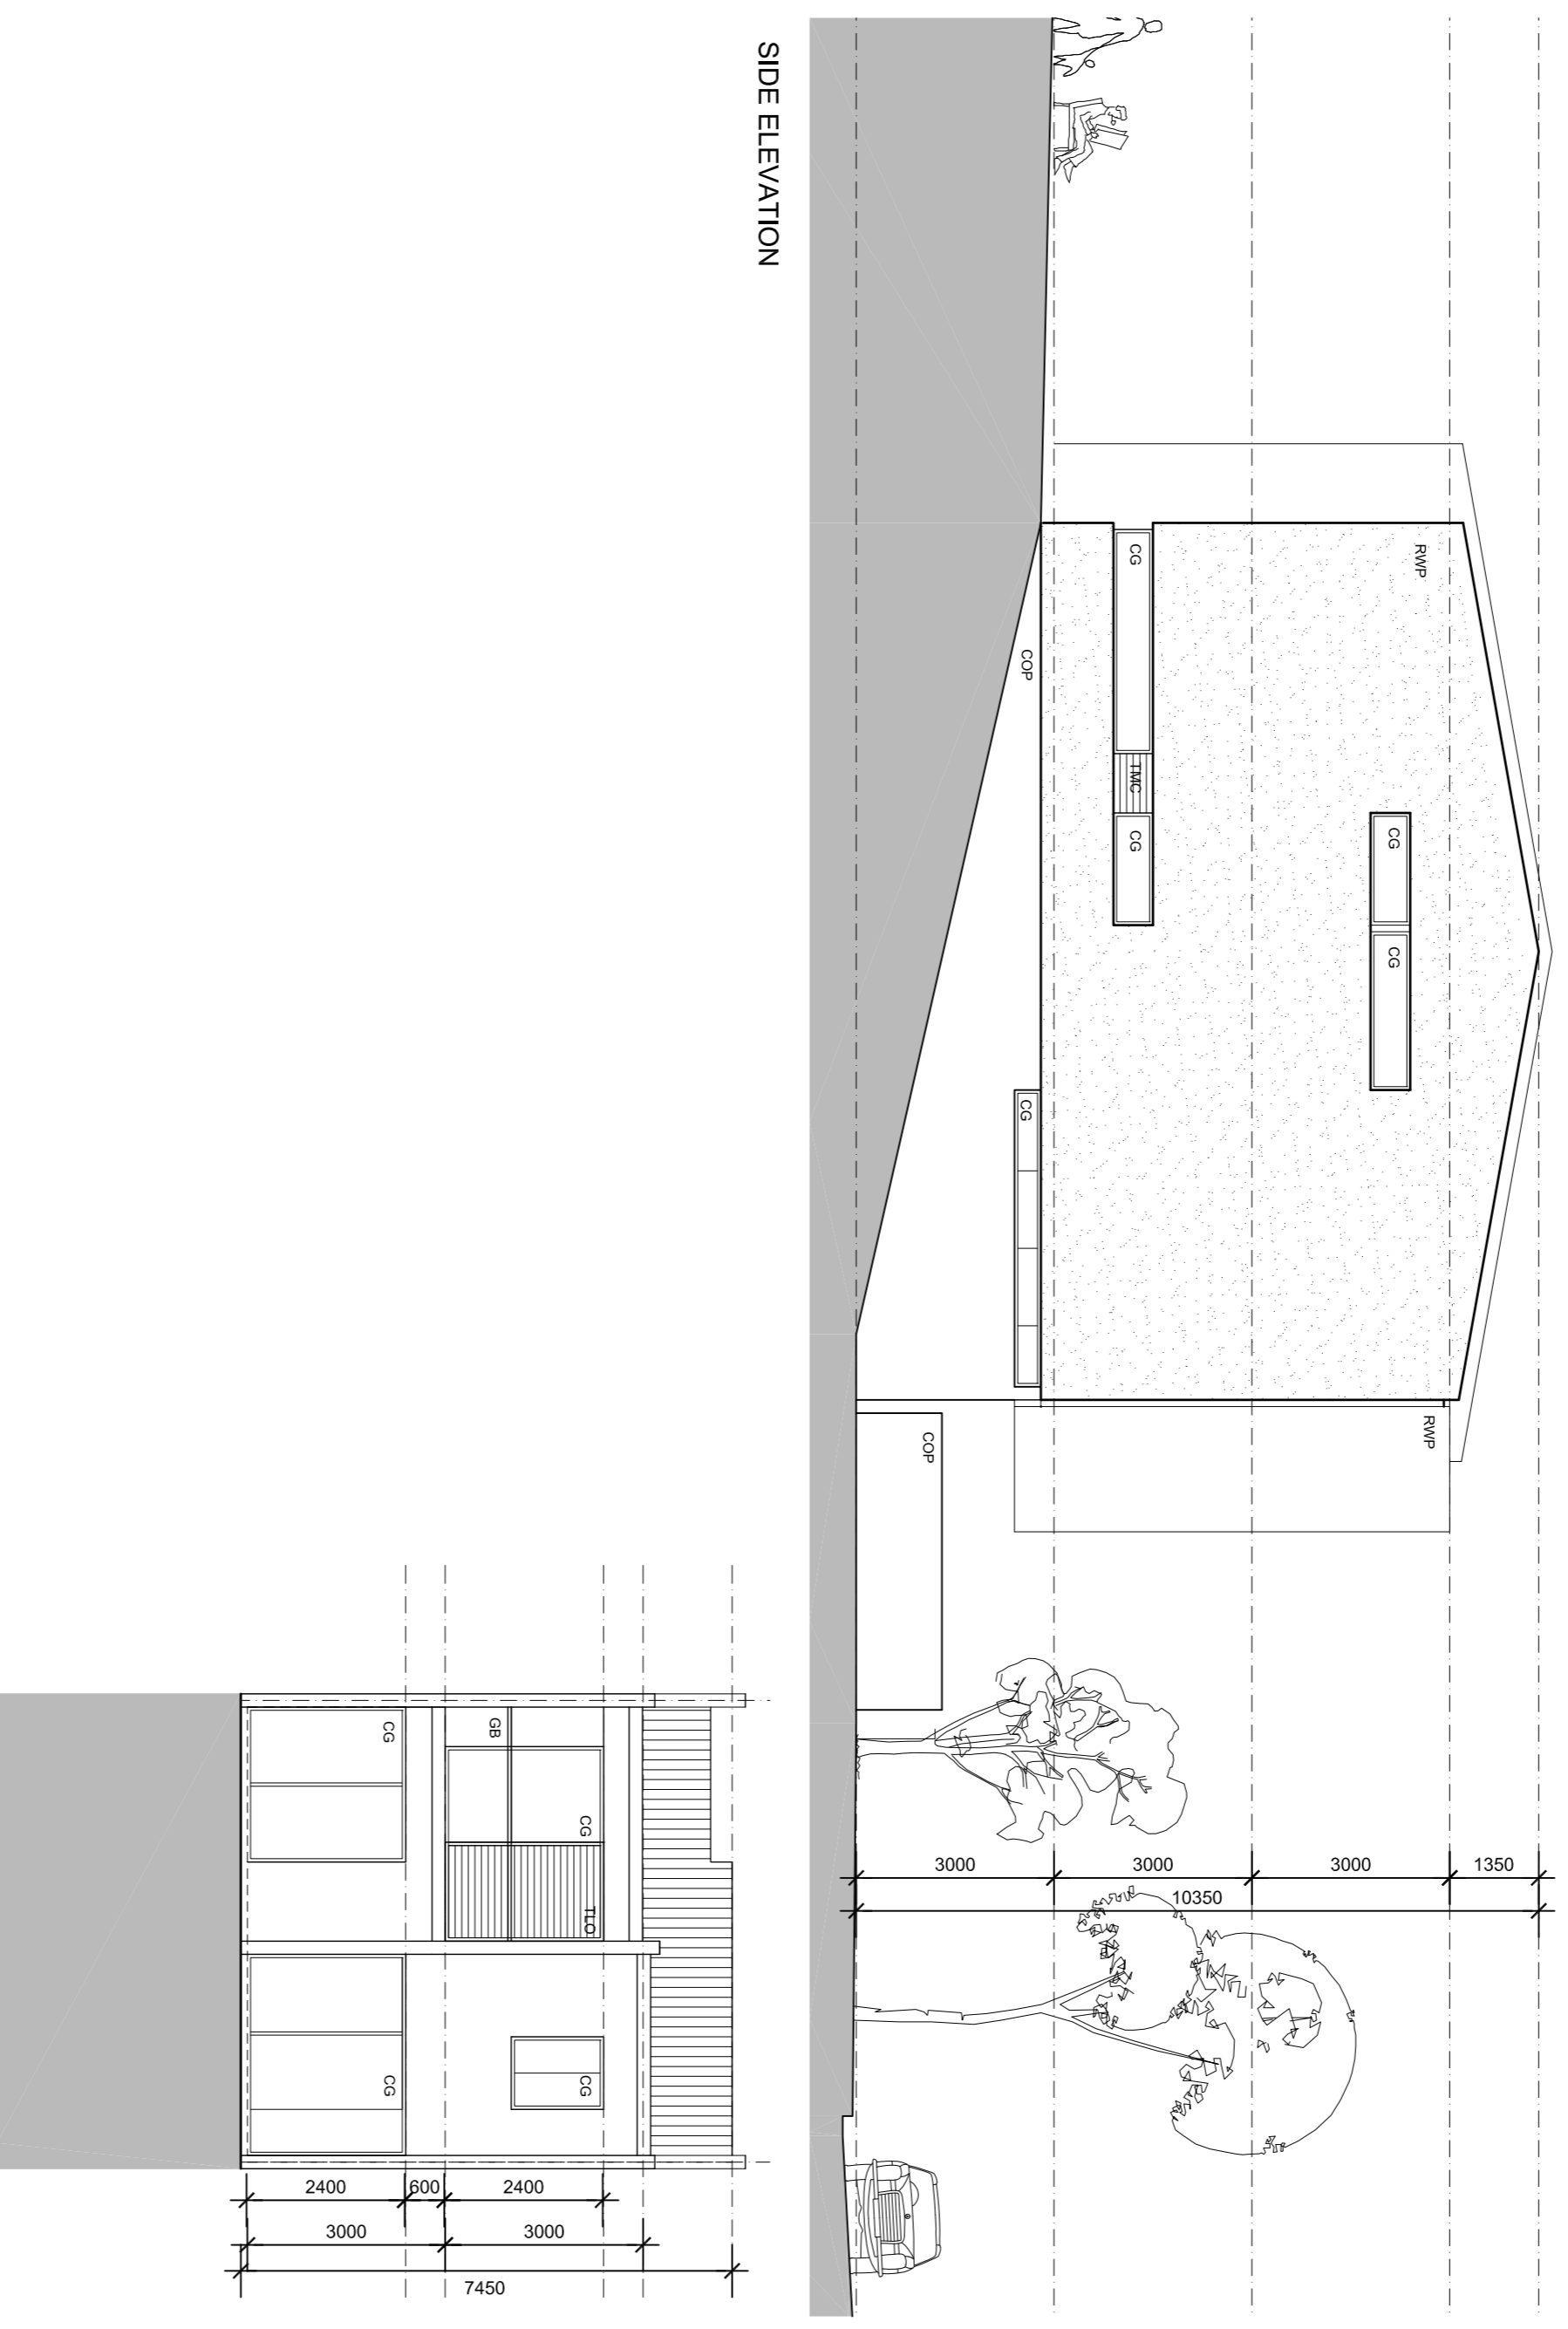
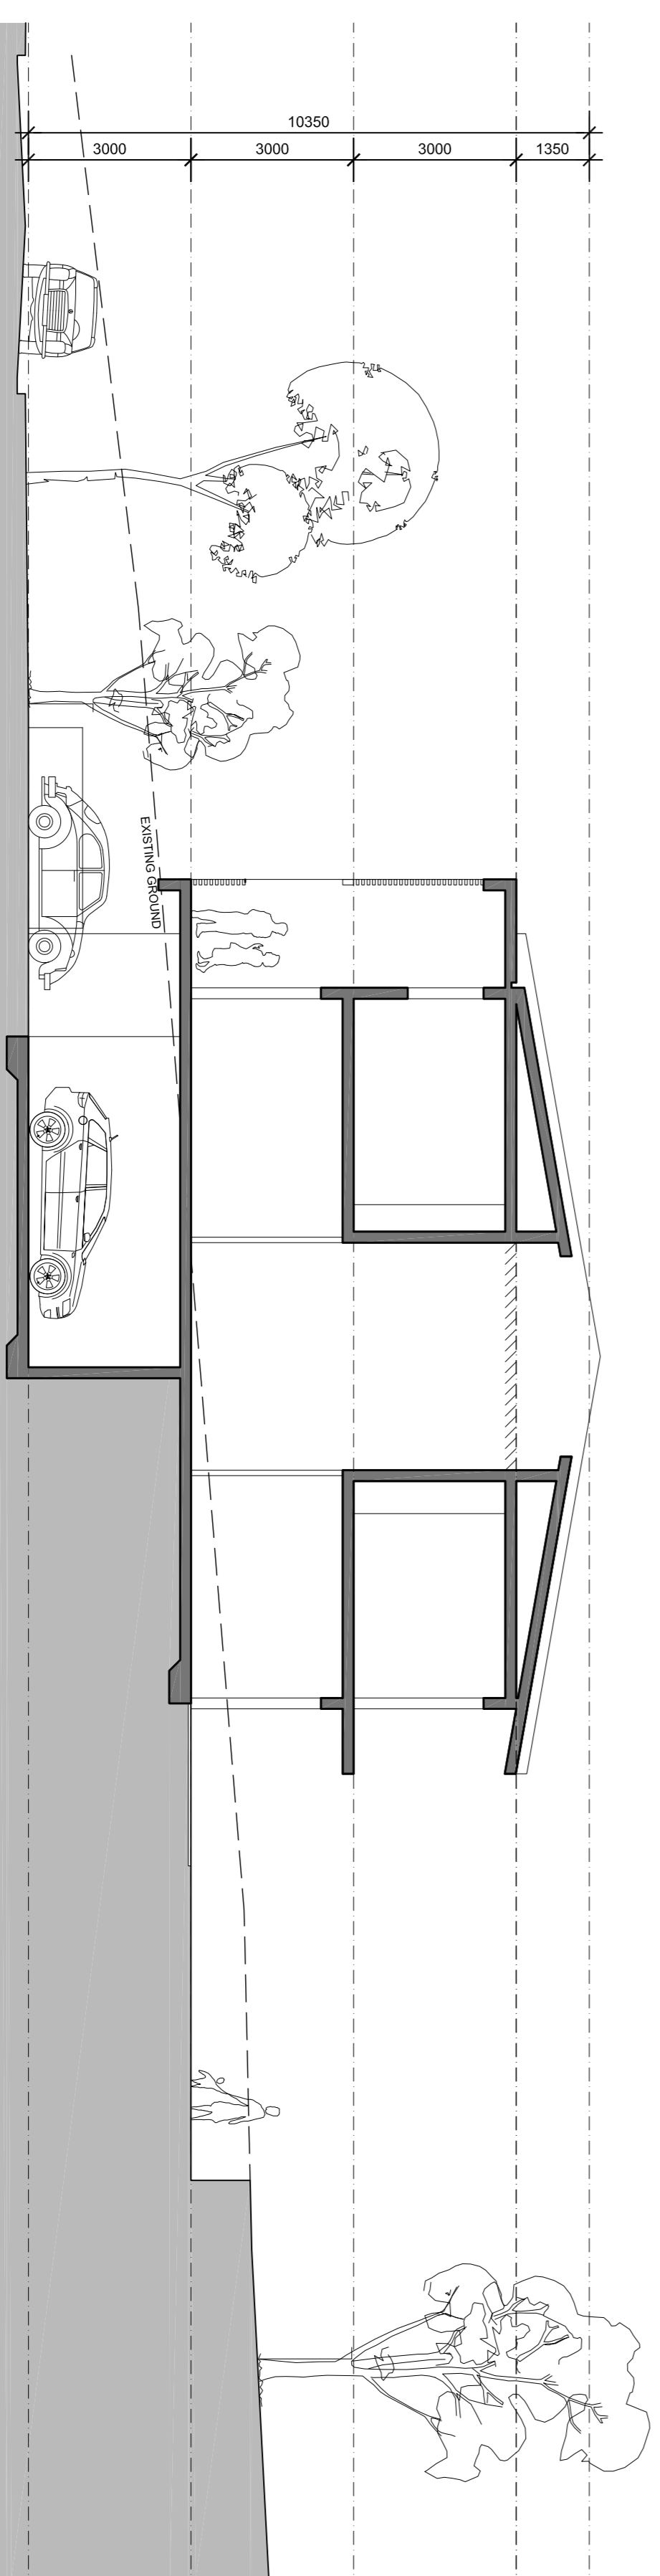


LEGEND

- WB PAINTED WEATHERBOARD
- MC METAL CLAD WALL
- CBR RENDERED CONCRETE BLOCK, PAINT FINISH
- TMC TIMBER CLADDING
- FCS FIBRE CEMENT - STANDARD
- RWP RENDERED WALL, PAINT FINISH
- RMW RENDERED WALL, PAINT FINISH WITH JOINT
- WBC WEATHERBOARD CLADDING
- COP PRECAST CONCRETE
- CG CLEAR GLAZING
- GLO GLASS LOUVRES OPERABLE
- MLO METAL LOUVRE OPERABLE
- TLO TIMBER LOUVRE OPERABLE
- SPP PAINTED STEEL FRAME
- GB GLAZED BALUSTRADE
- TR TILED ROOF
- MDR METAL DECK ROOFING
- AW AWNING
- SL SOFFIT LINING
- MG METAL GUTTER
- DP DOWNPIPE
- RWT RAIN WATER TANK
- F FENCE
- MGD METAL GARAGE DOOR
- MBS METAL BATTEN SCREEN
- TSD TIMBER SCREEN DOOR
- TBS TIMBER BATTEN SCREEN
- TBP TIMBER PERGOLA
- GBP GARAGE DOOR PAINTED

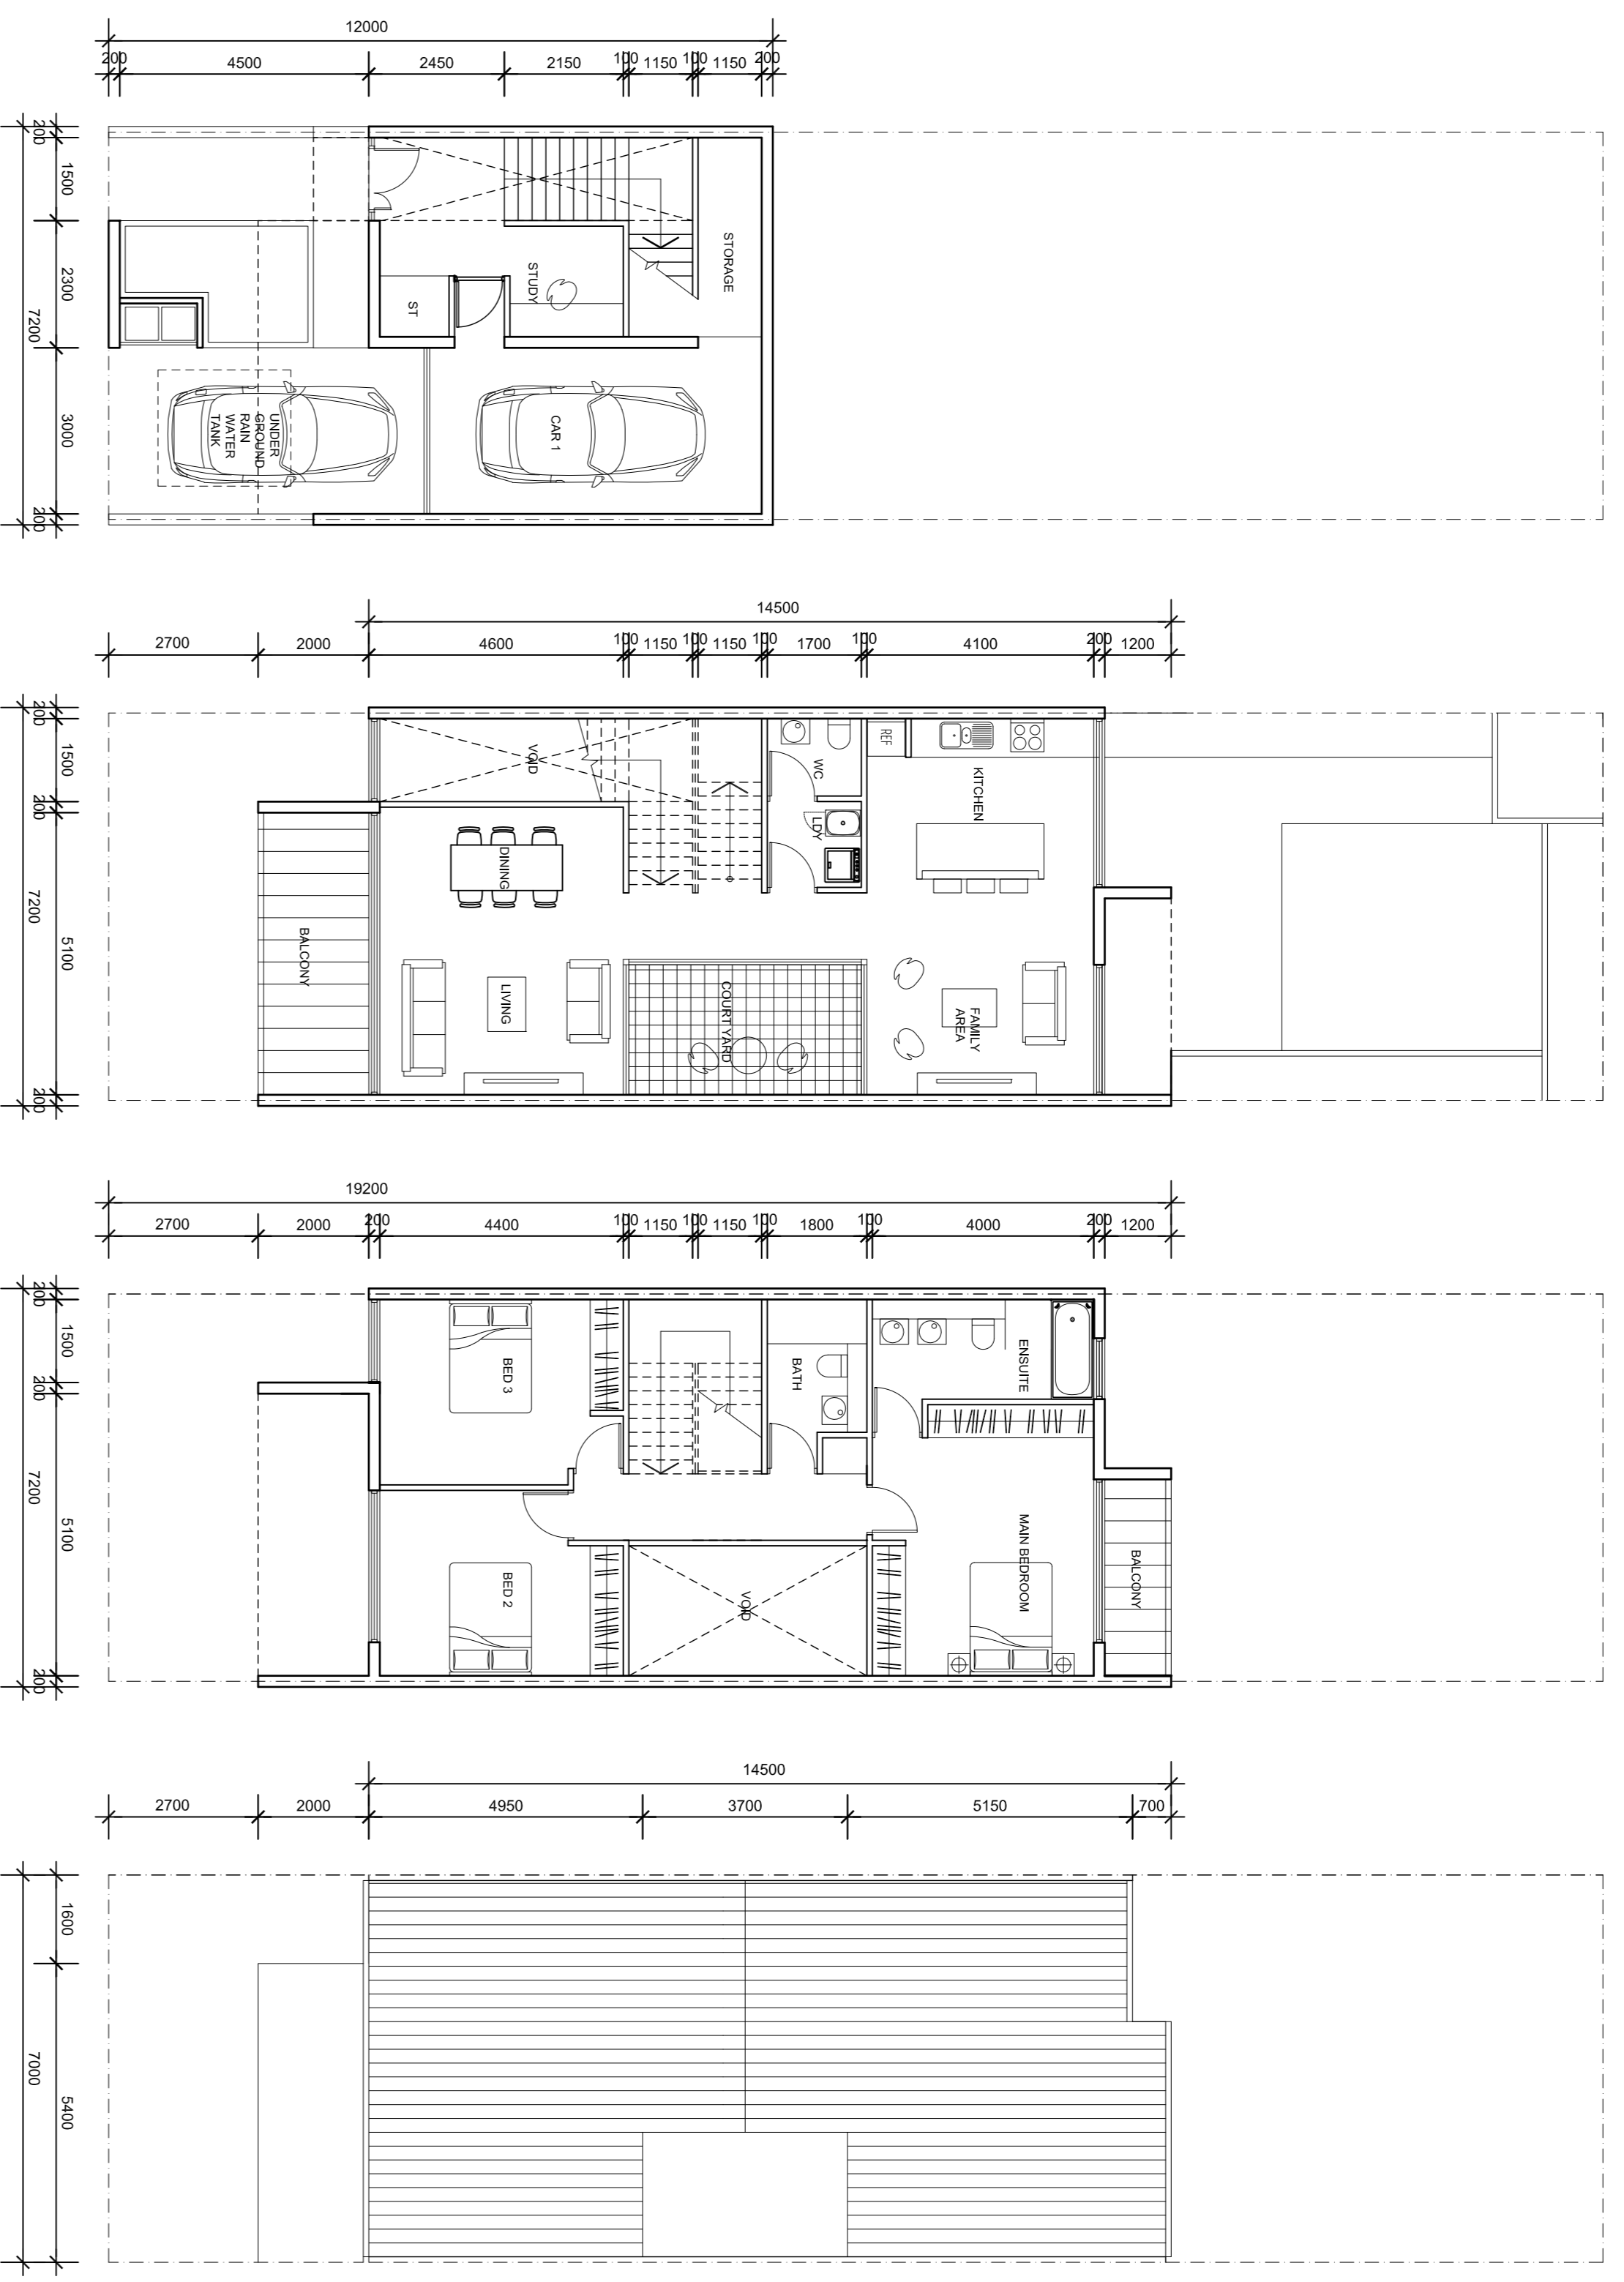

Rev	Description	By	Date	Rev	Description	By	Date
A	DRAFT ISSUE FOR PA EXHIBITION	RB	21-03-11				
B	ISSUE FOR PA EXHIBITION	RB	07-04-11				

Consultants	
Project Manager	FRASERS PROPERTY
BCA Consultant	
Planning Consultant	JBA PLANNING
Structural	MAG CONSULTING
MECHANICAL ENGINEERING	
Building Services	
Landscape	ENVIRONMENTAL PARTNERSHIP

Consultants	
Heritage Consultant	
Acoustic	
Environmental	
Traffic Consultant	
Access Consultant	KORRIS CODDING
Cost Planner	
Lint Surveyor	WT PARTNERSHIP

Cox Richardson
 Level 2, 201 Clarence Street, Sydney 2000 Australia
 Tel: 61 2 9292 9292
 Email: sydney@cox.com.au

FRASERS PUTNEY

Drawing Title	
HOUSING TYPE 4A - COURTYARD TERRACE: OPTION A - END	North
Drawing Number	Revision
A-PA-FP-H4A	B
Issued for	Date
PA	2011-04-07
Scale	Drawn
1:100@A1	RB

Cox Architecture Pty Ltd ACN 002 535 891