




01A. ELEVATION TOWARDS NORTH - ROAD 4



01B. ELEVATION TOWARDS NORTH - ROAD 4 cont

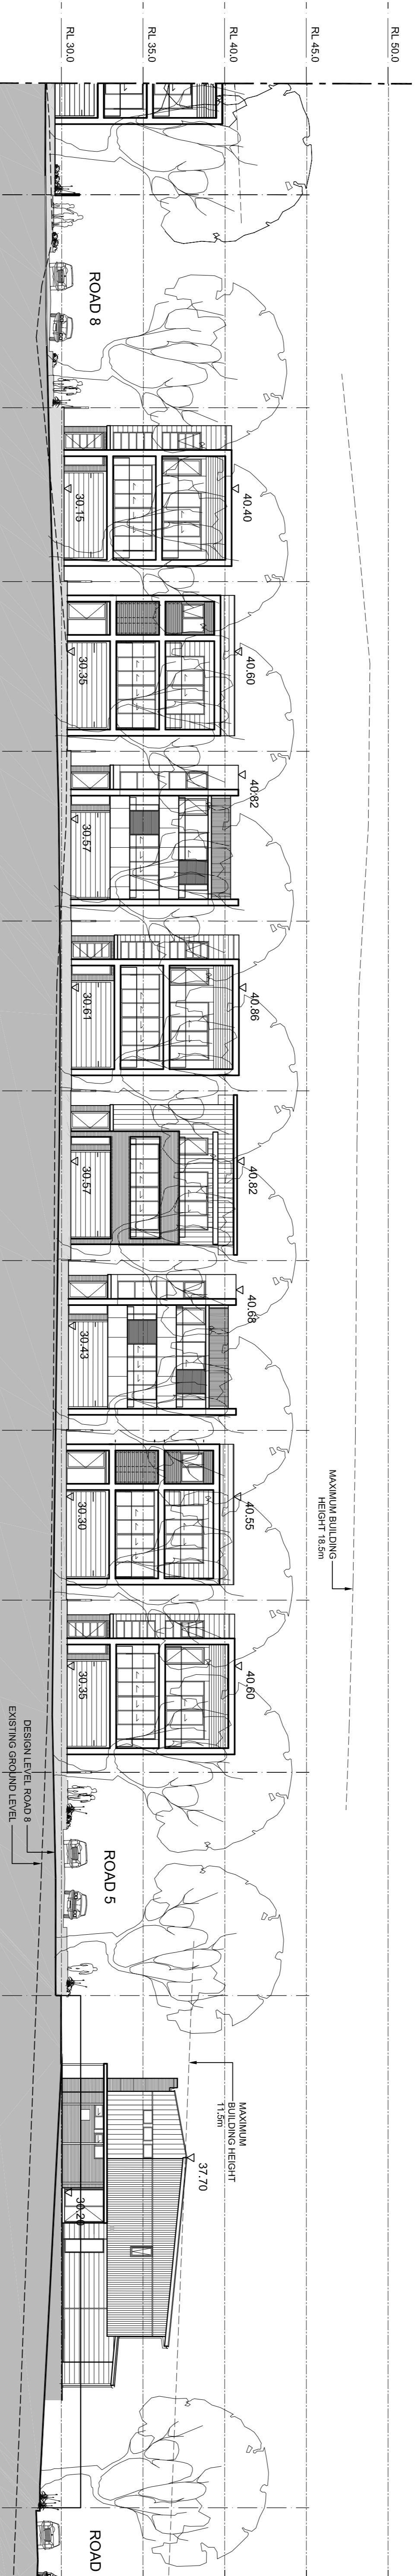

02. ELEVATION TOWARDS NORTH - ROAD 8

Rev	Description	By	Date	Rev	Description	By	Date
A	DRAFT ISSUE FOR PA EXHIBITION	RB	21-10-11				
B	ISSUE FOR PA EXHIBITION	RB	07-04-11				
01	PREFERRED PROJECT	RB	12-12-11				

Consultants	
Project Manager	FRASERS PROPERTY
BCA Consultant	
Planning Consultant	JBA PLANNING
Structural	M&G CONSULTING
Civil	MENHARDT ENGINEERING
Building Services	
Landscape	ENVIRONMENTAL PARTNERSHIP

Consultants	
Heritage Consultant	
Acoustic	
Environmental	
Traffic Consultant	
Access Consultant	
Cost Planner	
Land Surveyor	

Cox Richardson	
Level 2, 201 Clarence Street, Sydney 2000 Australia	
Phone: 61 2 9292 5000	
Email: sydney@cox.com.au	

STREET ELEVATIONS		
Drawing Number	Revision	Date
A-PANEL-02	01	2011-12-12
Issued for	Scale	Drawn
PA	1:200@A1	RB

Cox Architecture Pty Ltd ACN 002 535 891