

WALLS

TFS


FLOORS

CFS	CONCRETE FINISHED SLAB
	STEEL FLOAT
CFT1	CERAMIC FLOOR TILES
CPT1	CARPET
TMD1	TIMBER DECKING - TYPE 1
SKT	TIMBER SKIRTING 100mm HIGH
ROOFS	
AWN	TIMBER FRAMED AWNING
MG1	METAL GUTTER - TYPE 1
	HALF ROUND
MG2	METAL GUTTER - TYPE 2
	CUSTOM PROFILE
MG3	METAL GUTTER - TYPE 1
	QUAD LOW FRONT
MRT1	METAL DECK ROOF - TYPE 1


GENERAL

[illegible]

- MIRROR
- DOWNPIPE - COLORBOND
- EXPANSION JOINT
- GARAGE DOOR - TILT UP
- PARALLEL FLANGED CHANNEL
- PAINTED

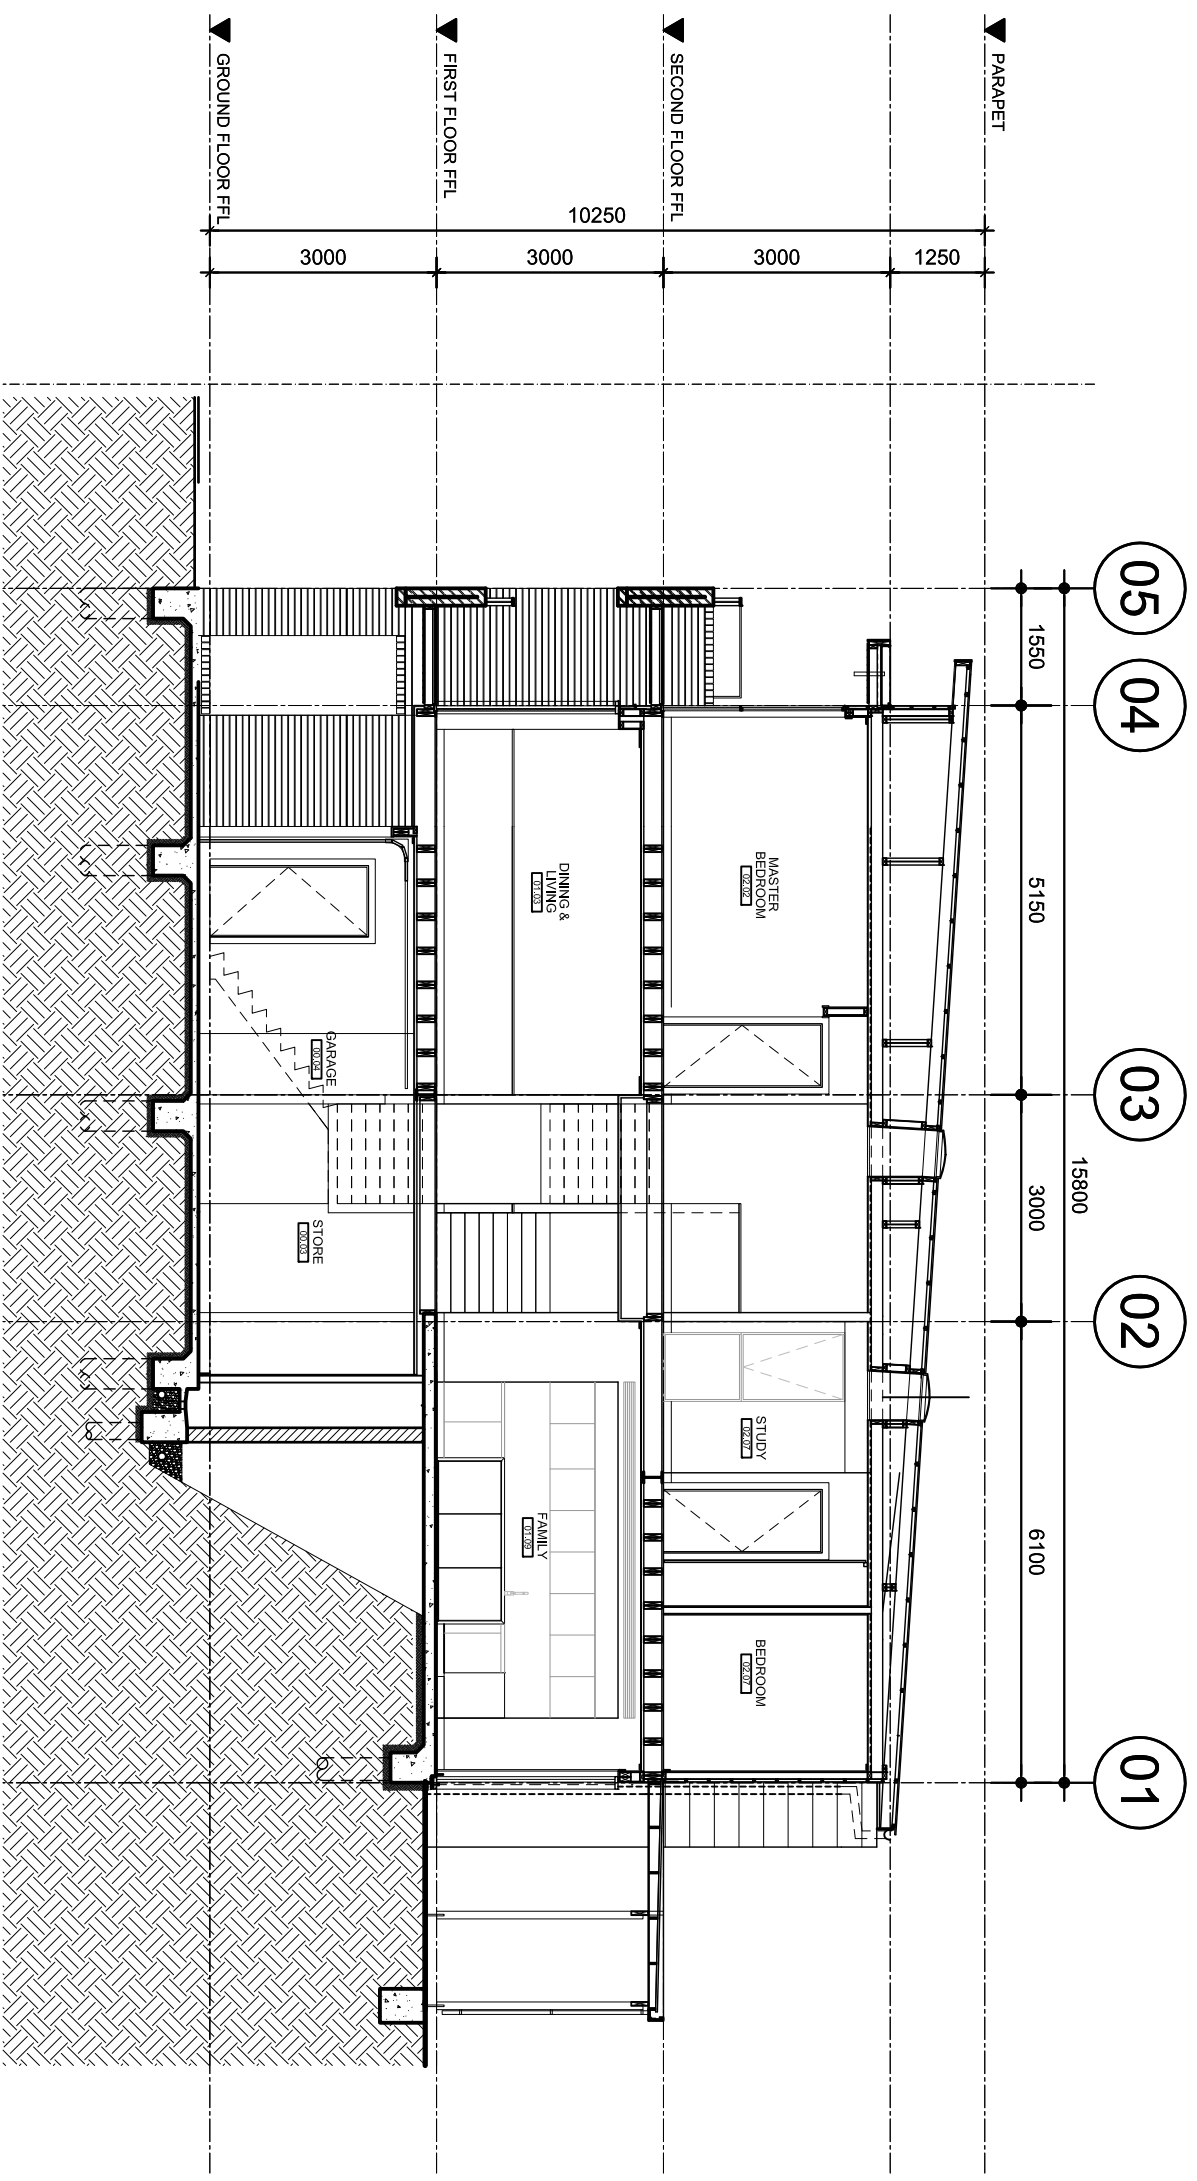


SECTION

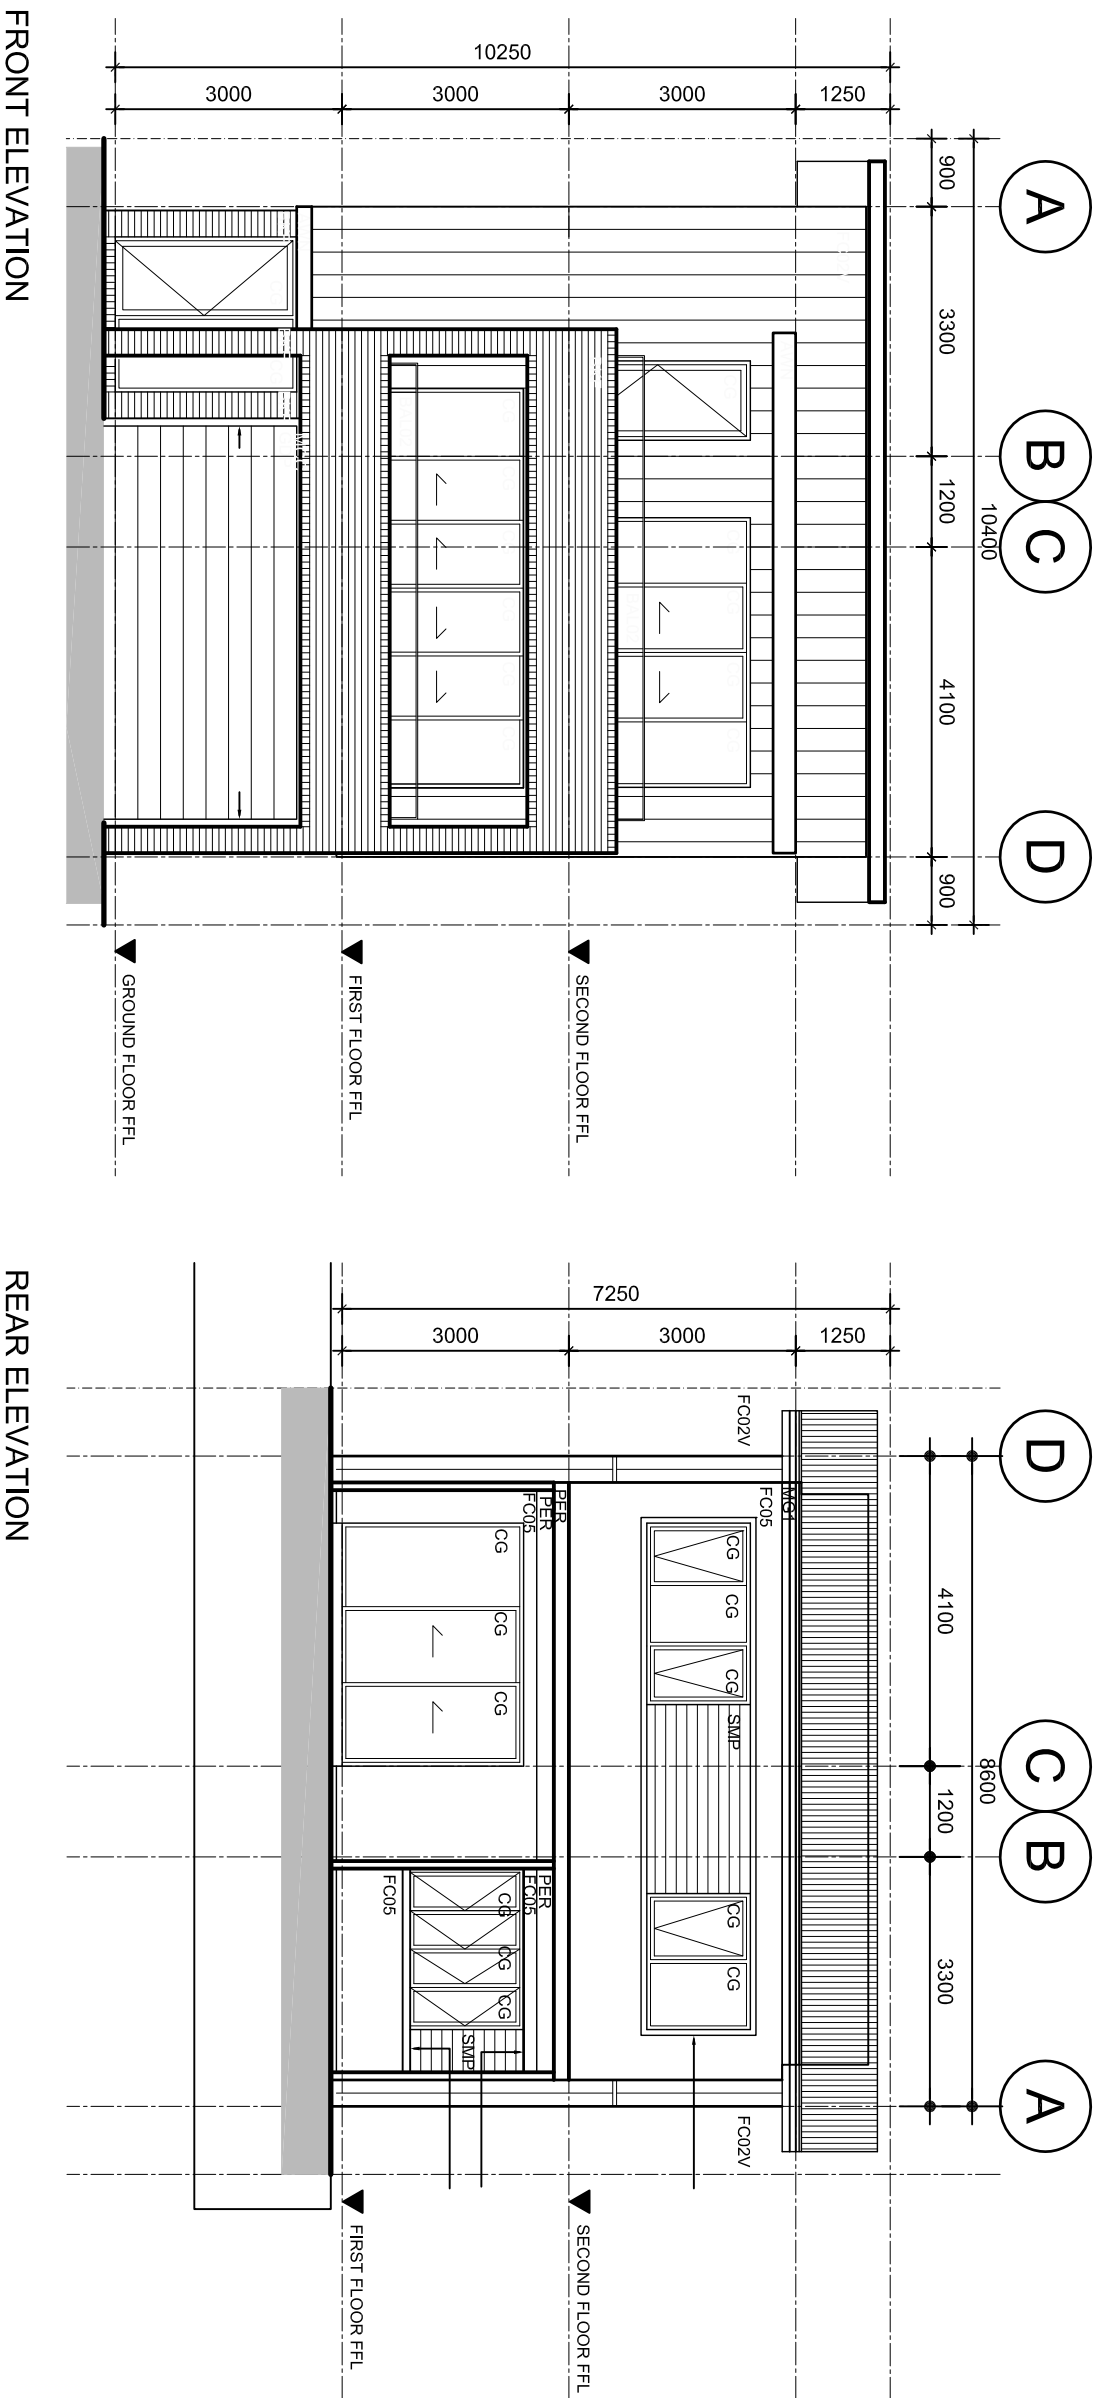


FRONT ELEVATION

REAR ELEVATION

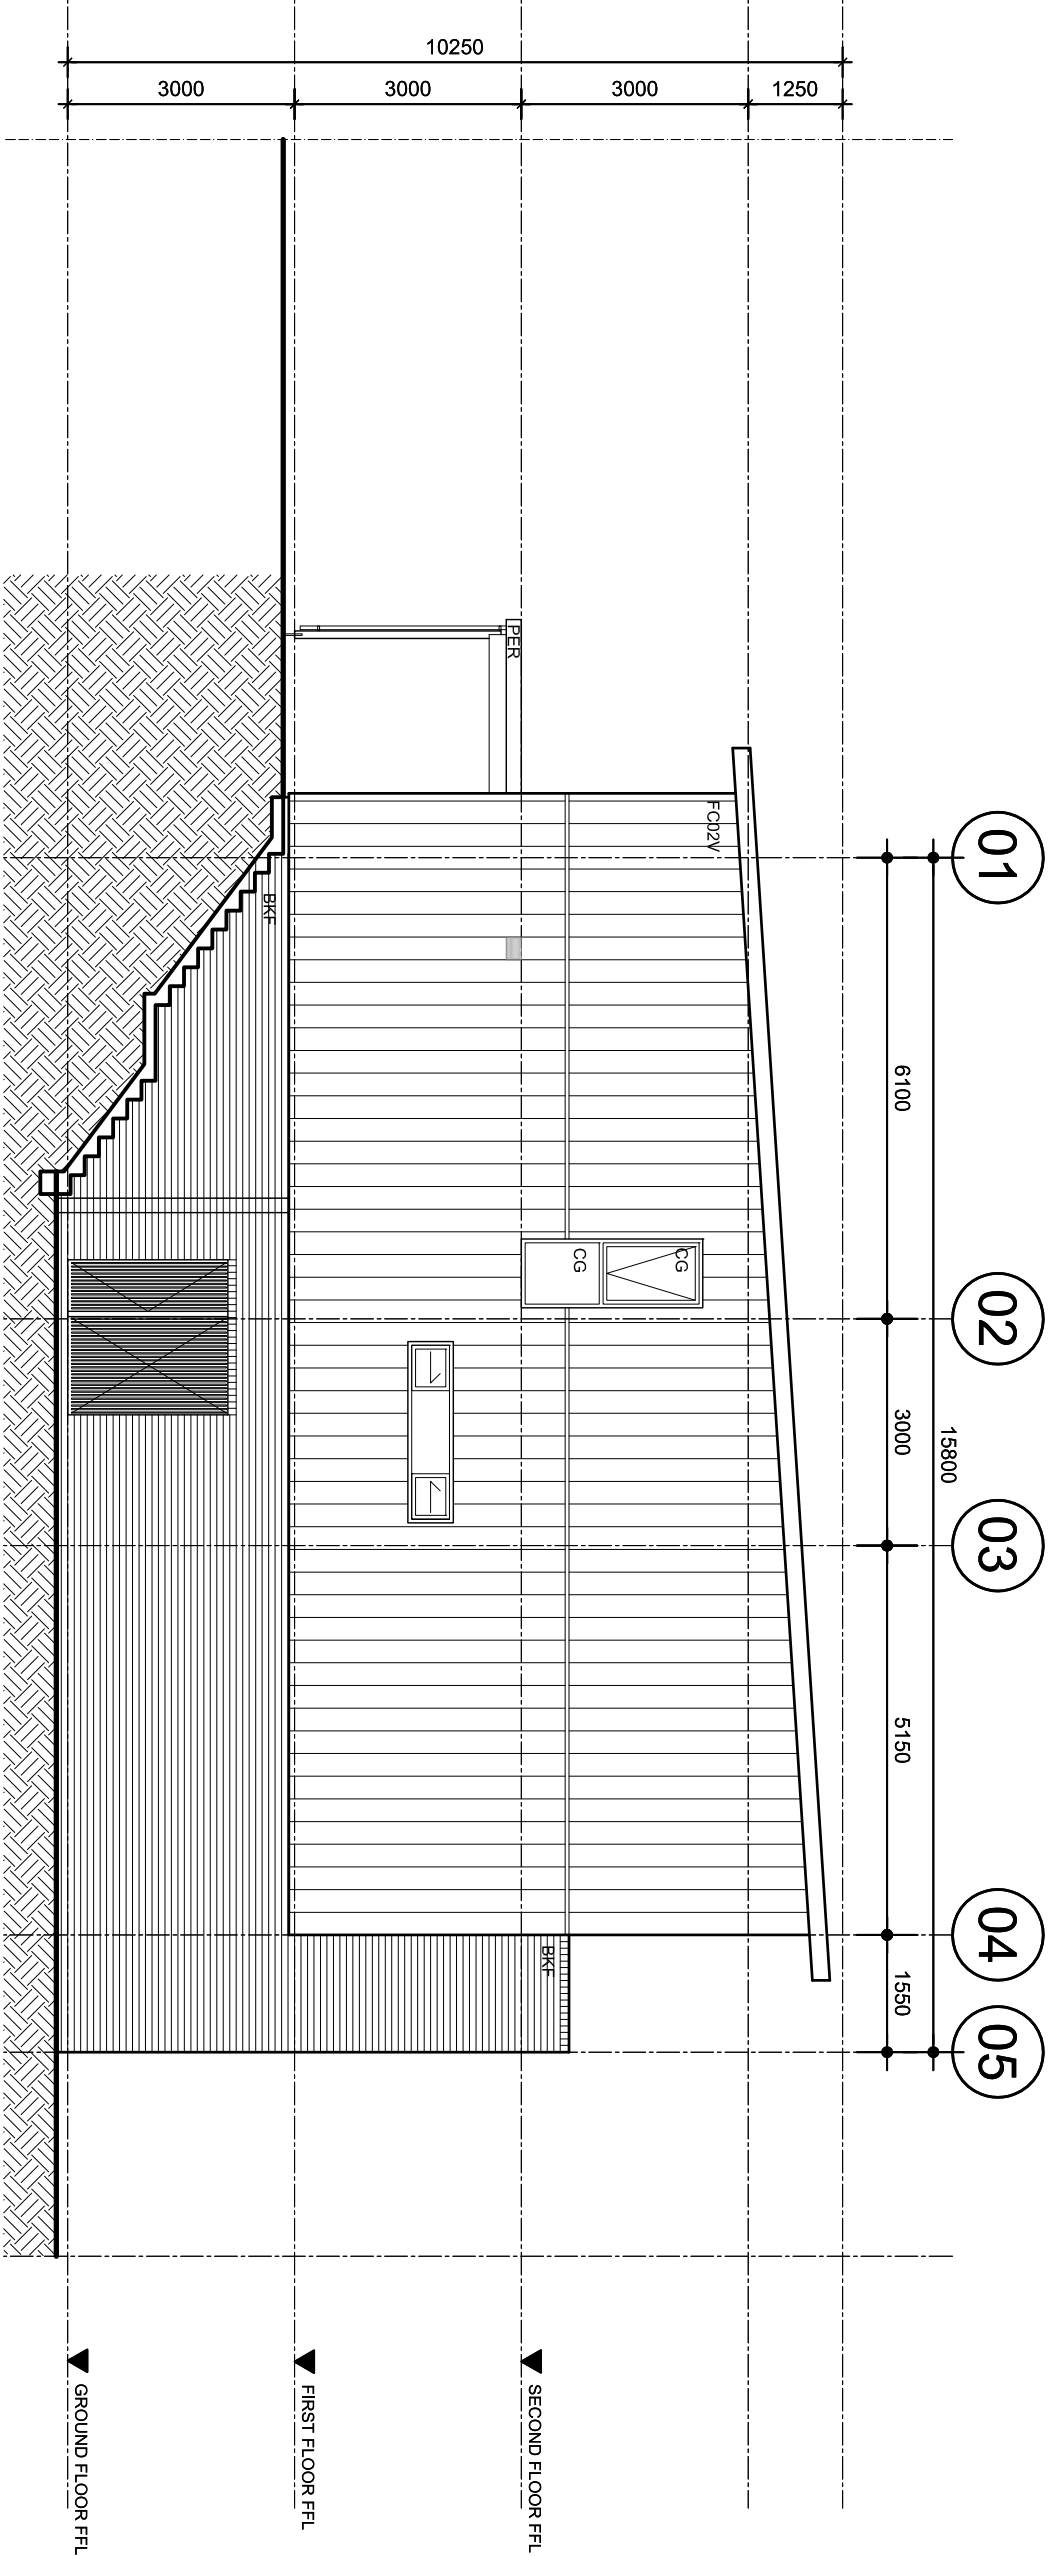

DE ELEVATION

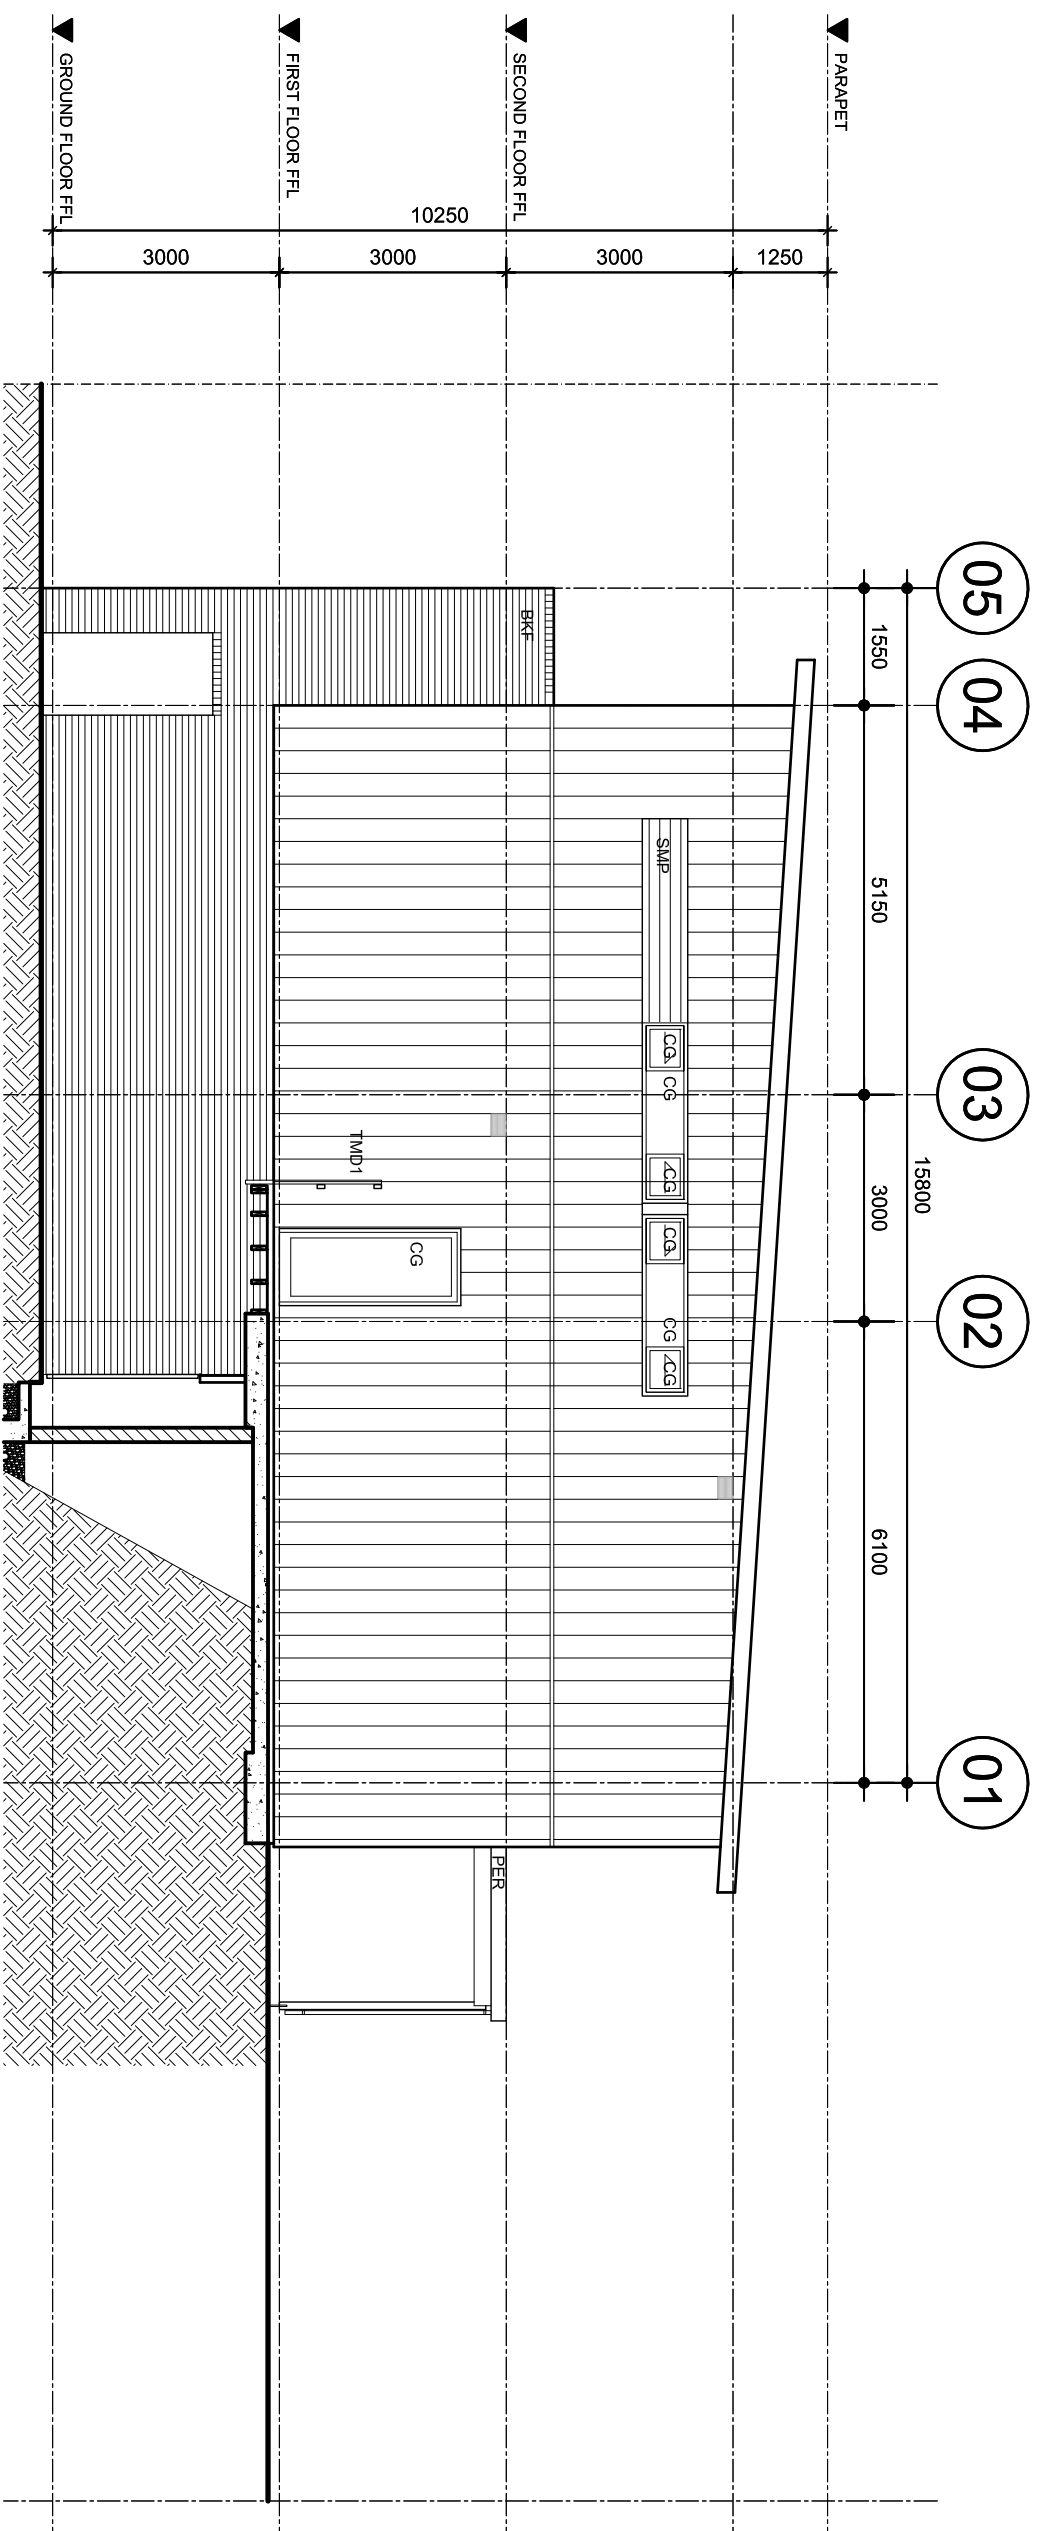

SIDE ELEVATION

[illegible]