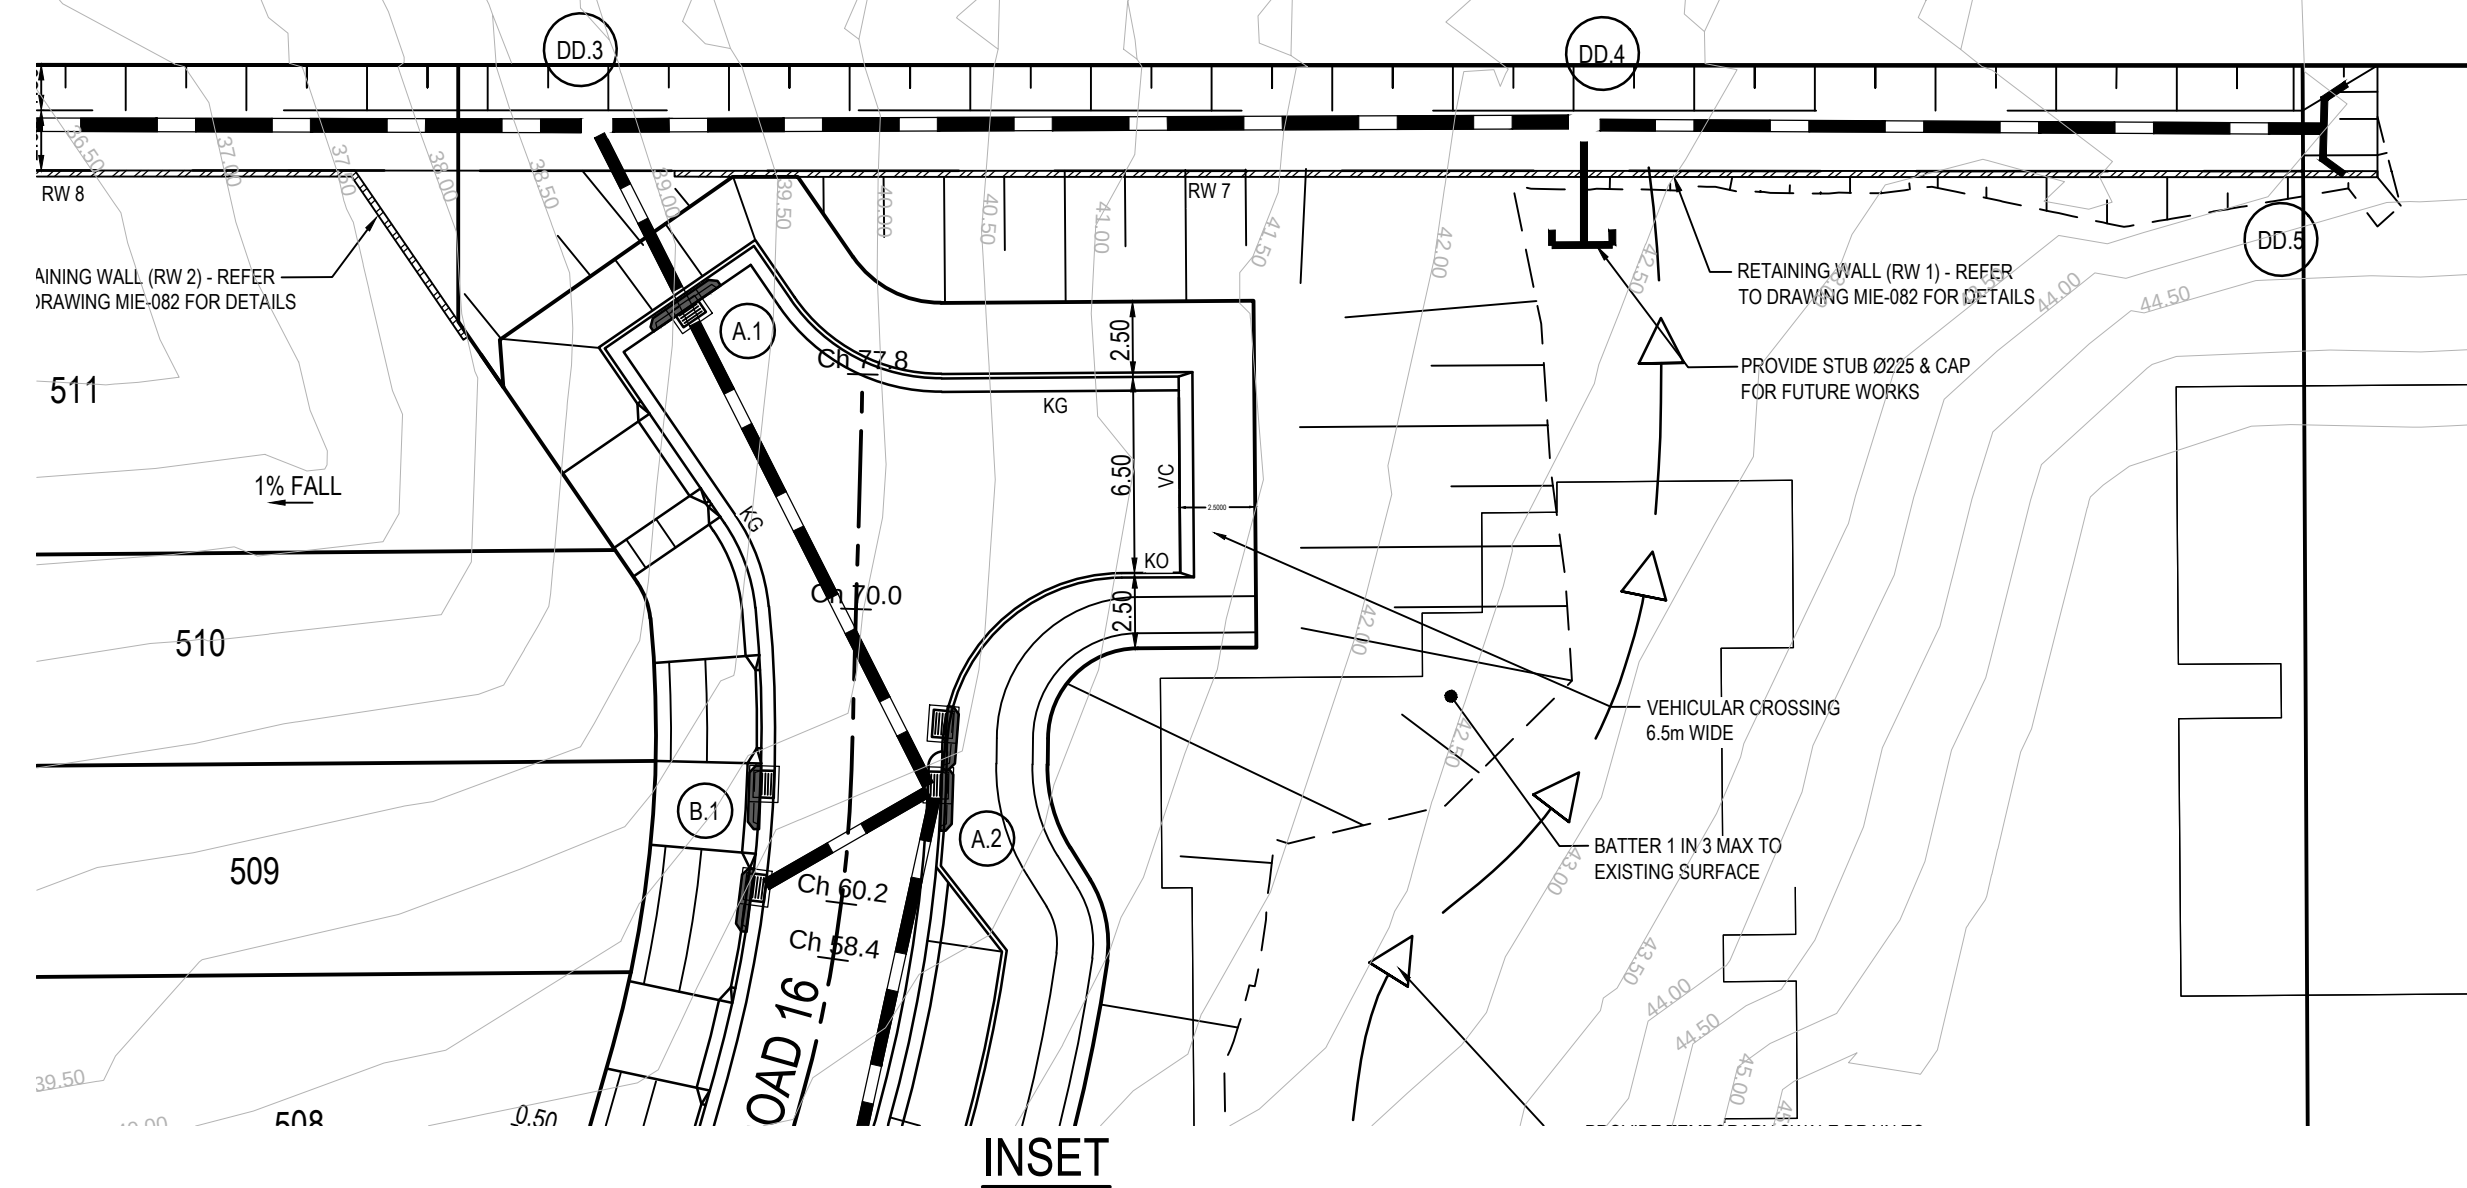


- REFER DRAWINGS 104479-00 DRAWINGS
FOR PREVIOUS STAGE WORKS

[illegible]

Level 4, 66 Clarence Street
Sydney NSW 2000
Telephone: (02) 9699 3088
Fax: (02) 9319 7508
www.meinhardtgroup.com
A.C.N. 051 627 591
© Copyright

CLIENT	FRASERS PUTNEY PTY LTD		
DESIGNED	DRAWN	APPROVED	SCALE @ A1
LD	RL	PD	1:250
STATUS	PLANNING APPLICATION NOT FOR CONSTRUCTION		

PROJECT PUTNEY HILL RESIDENTIAL DEVELOPMENT
CHARLES STREET, RYDE

PROJECT No 104479-05- MIE41 DRAWING No

REV
00