




DWG FILE: X:\10479 - Putney Green (Fraser)\681M6_3.MHT.MIE05.dwg - Stage 1A\10479-05-MIE05.dwg - MHPLOT TIME: 13 Dec 2011 2:46pm

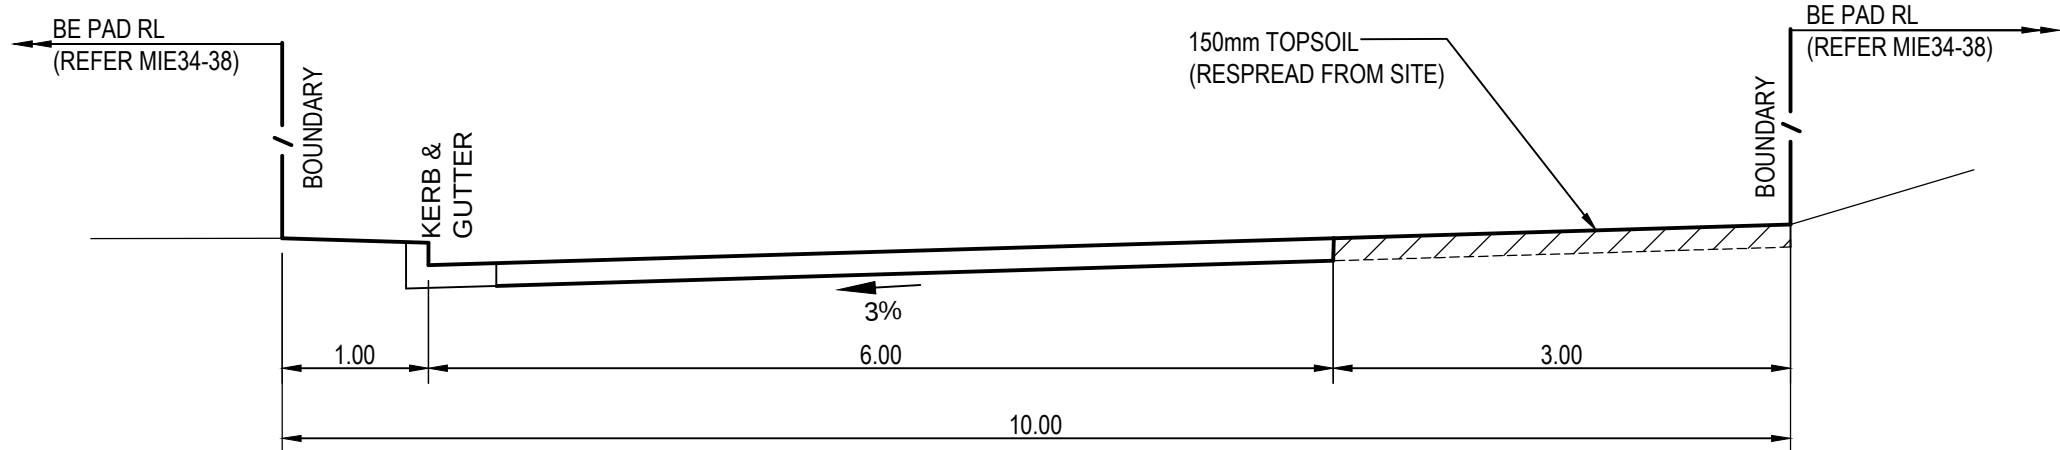


ROAD 13

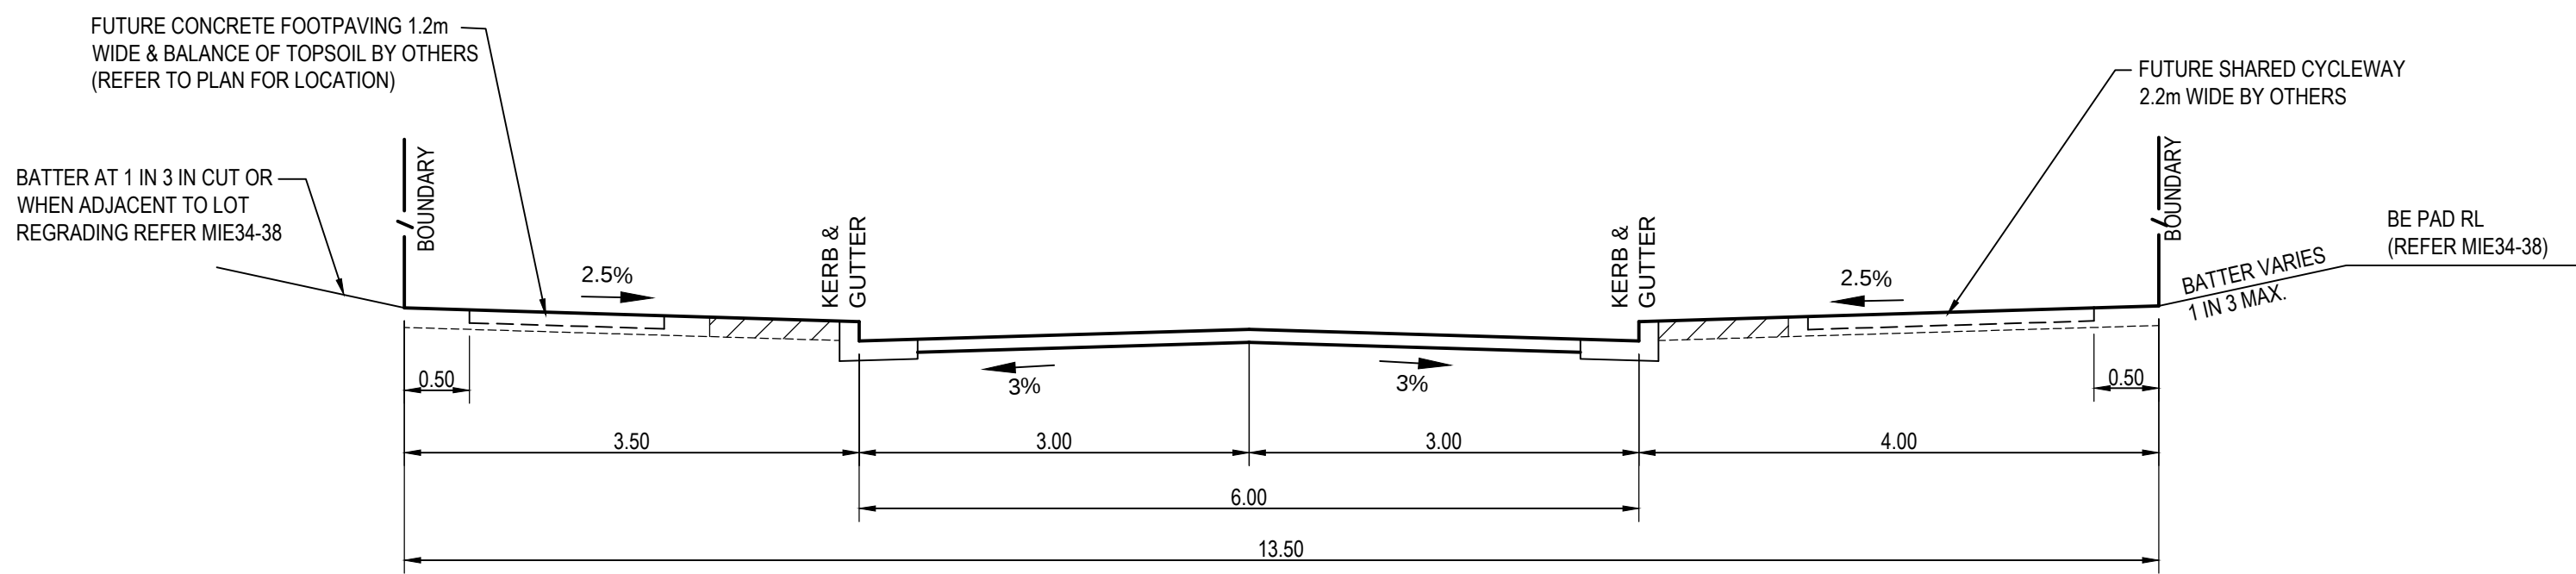


ROAD 5 (NOPARKING)

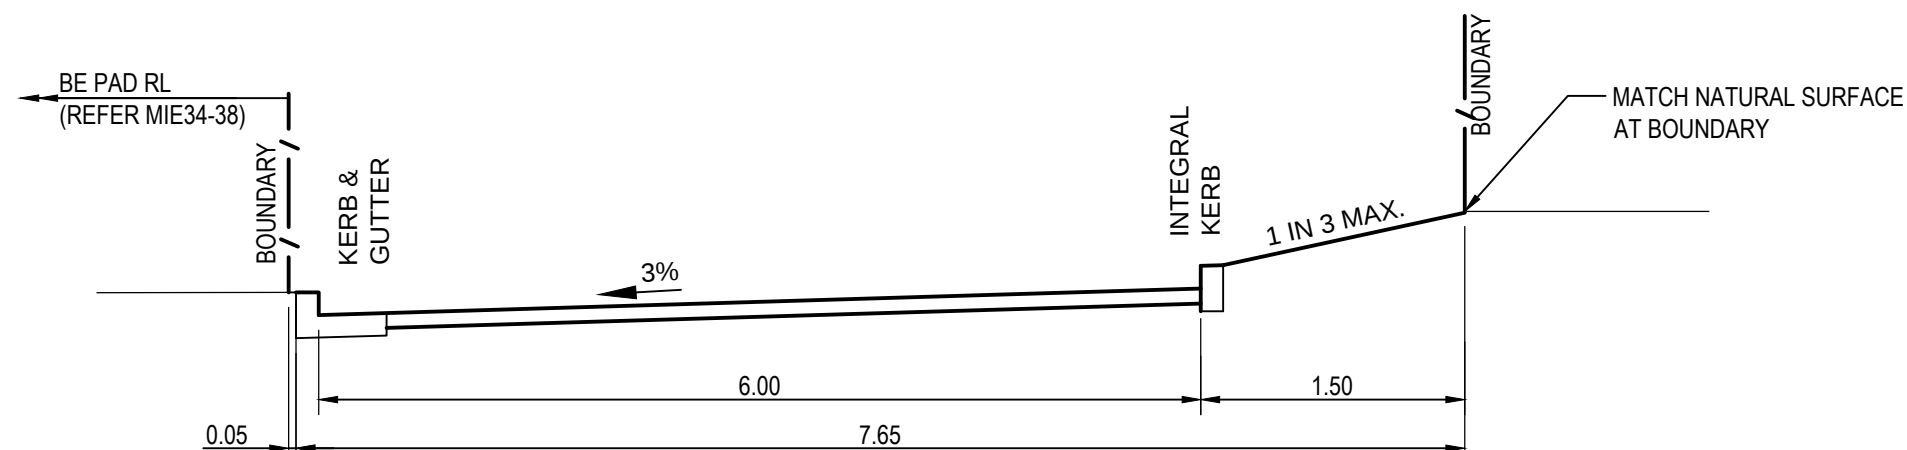


ROAD 12 - IN CUT

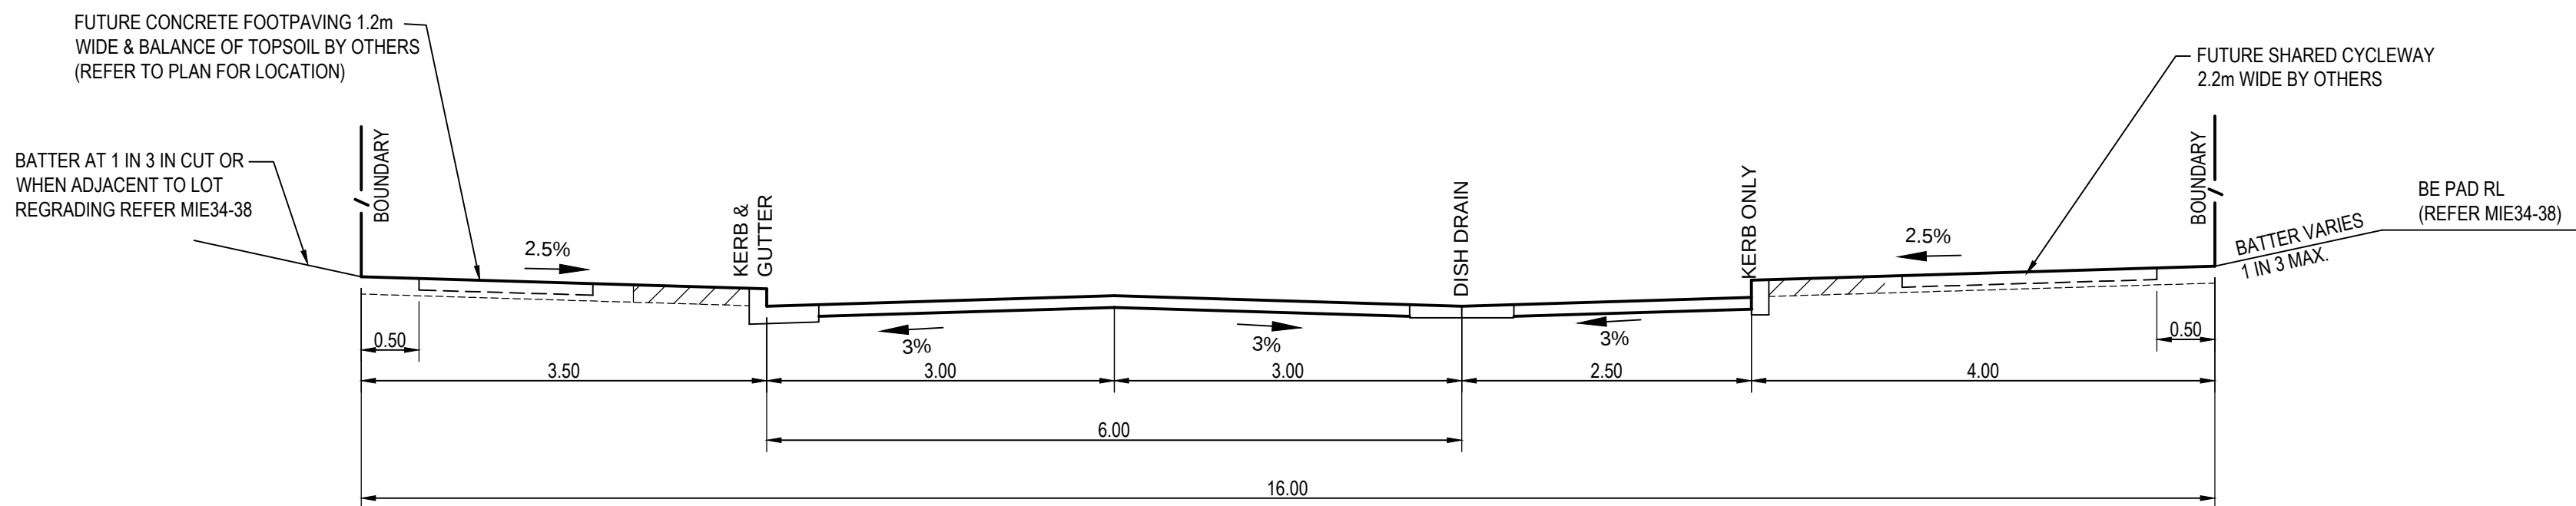


ROAD 5 (WITH PARKING)

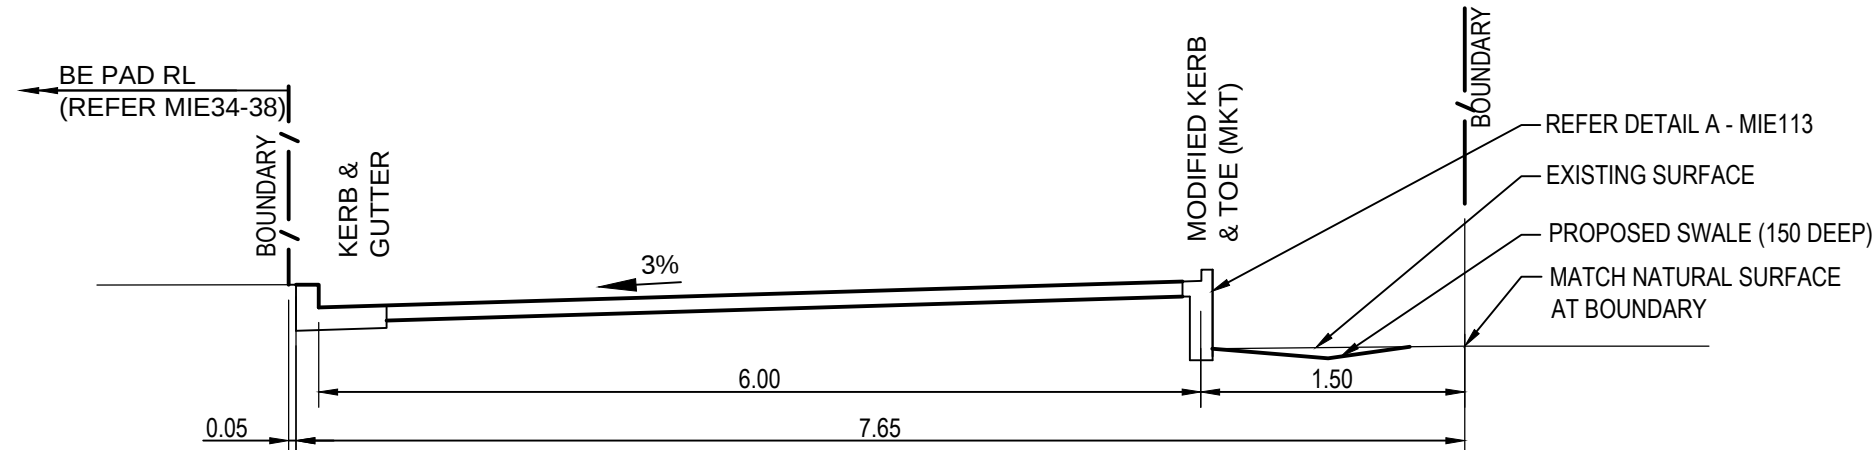


ROAD 12 - IN FILL

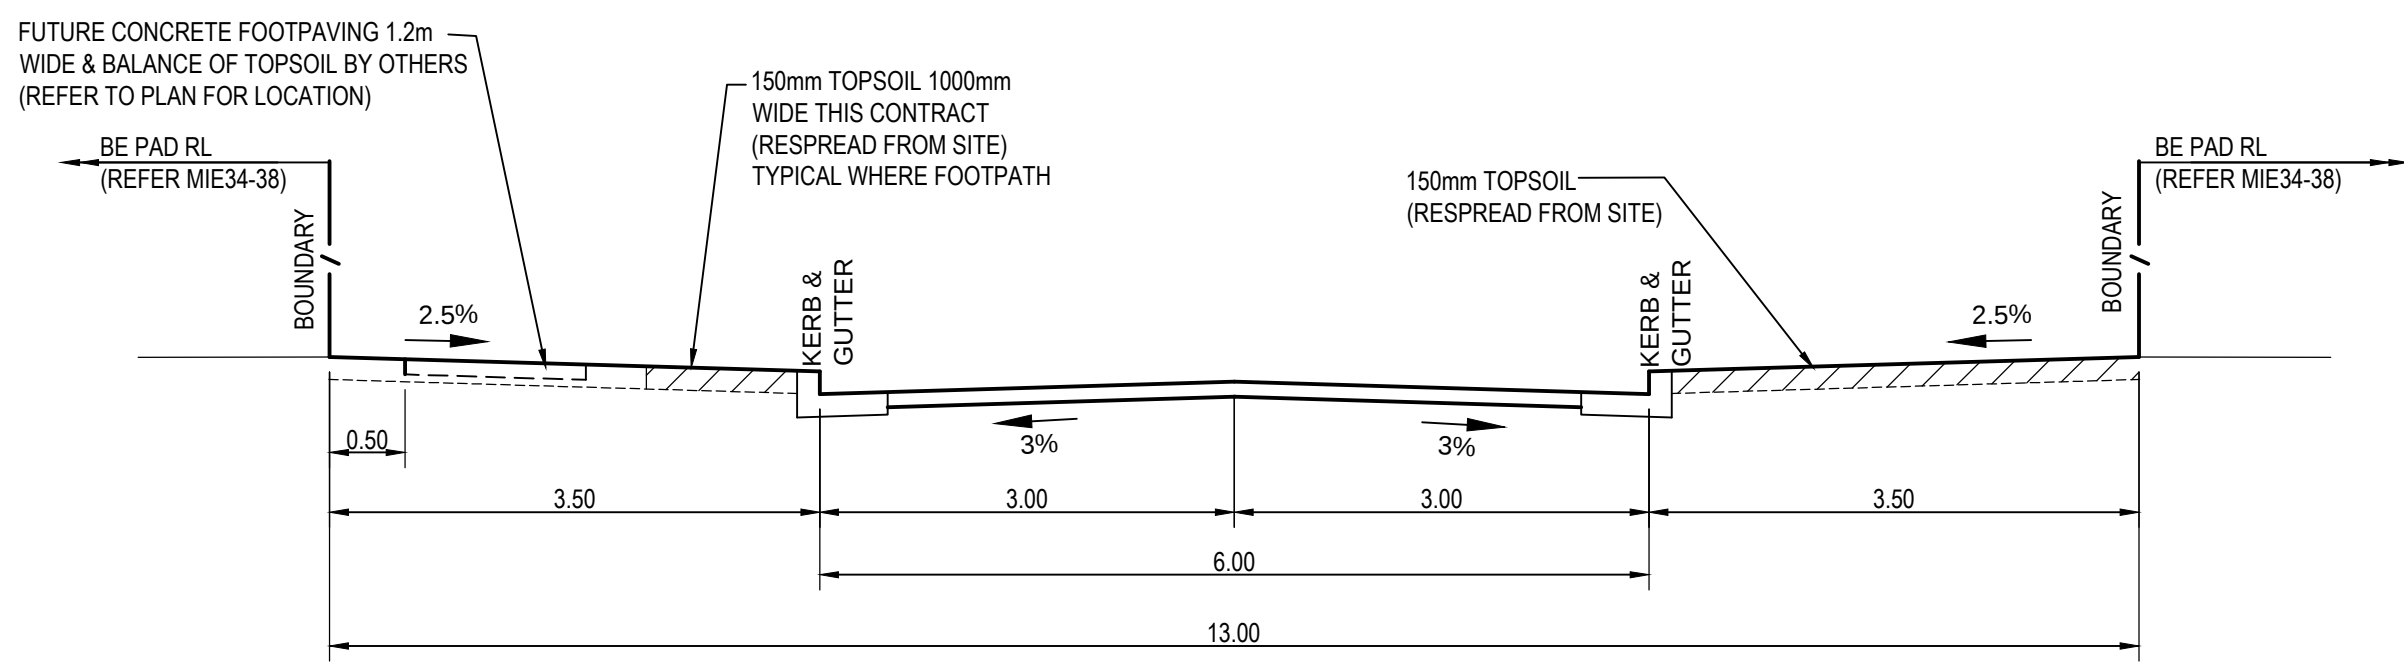


ROAD 8

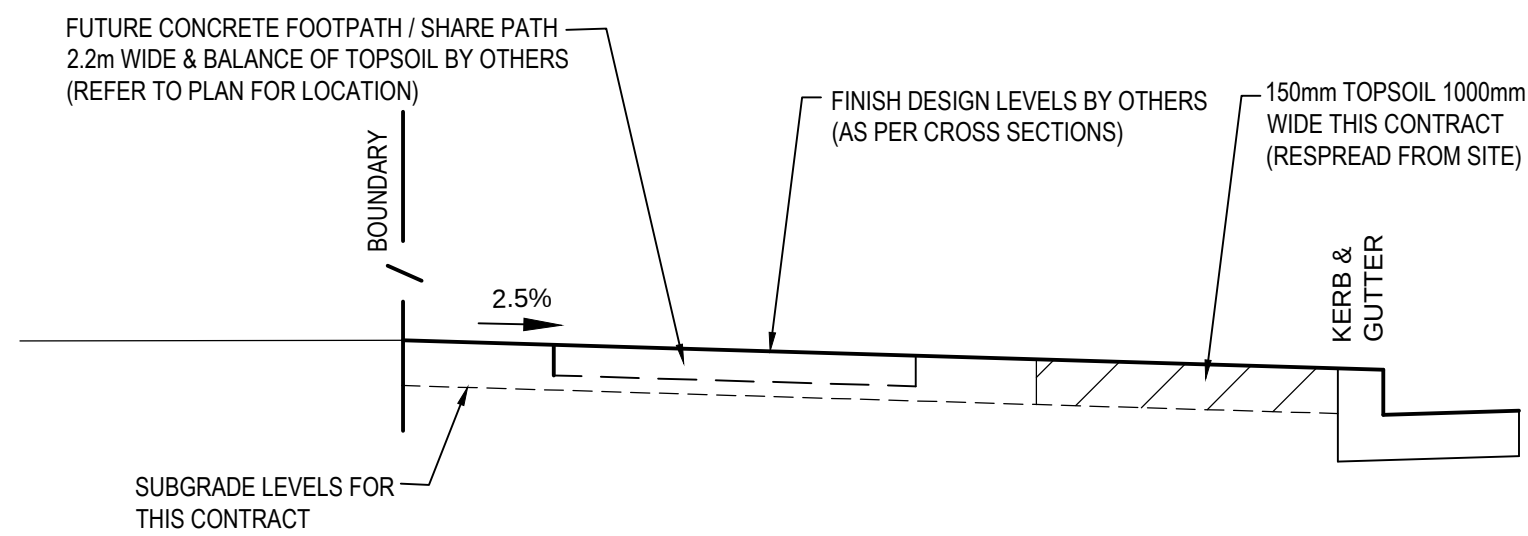

TYPICAL VERGE / FOOTPATH TREATMENT
ROADS 5 & 8 WITH FUTURE CONCRETE PAVING

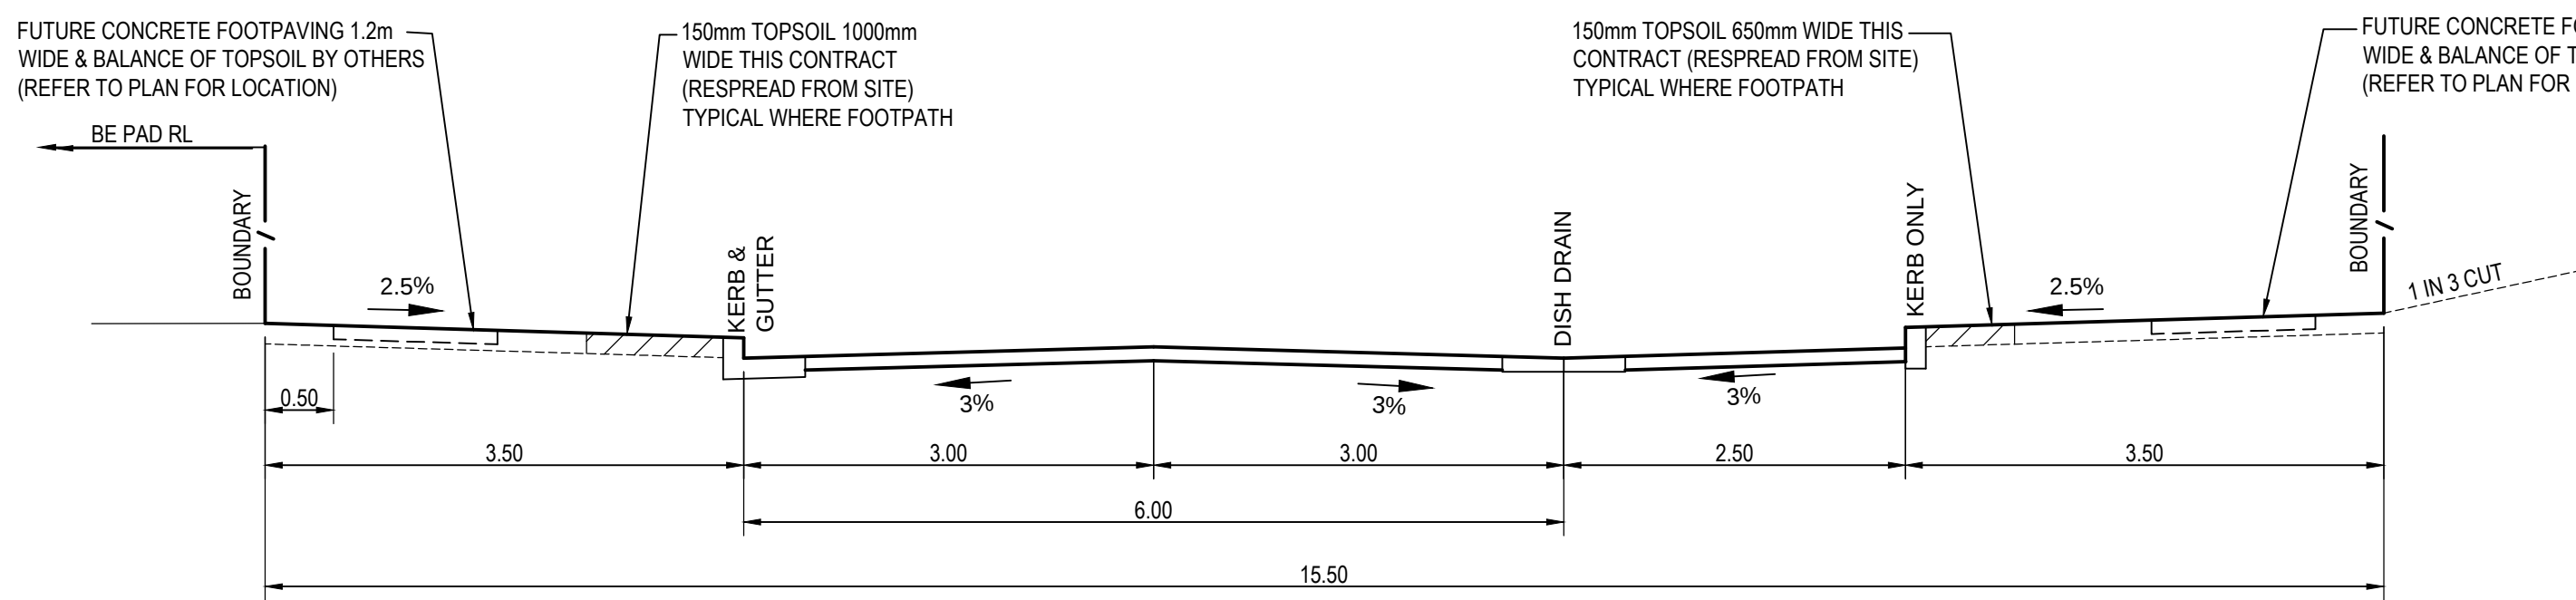

ROAD 16 (WITH PARKING)

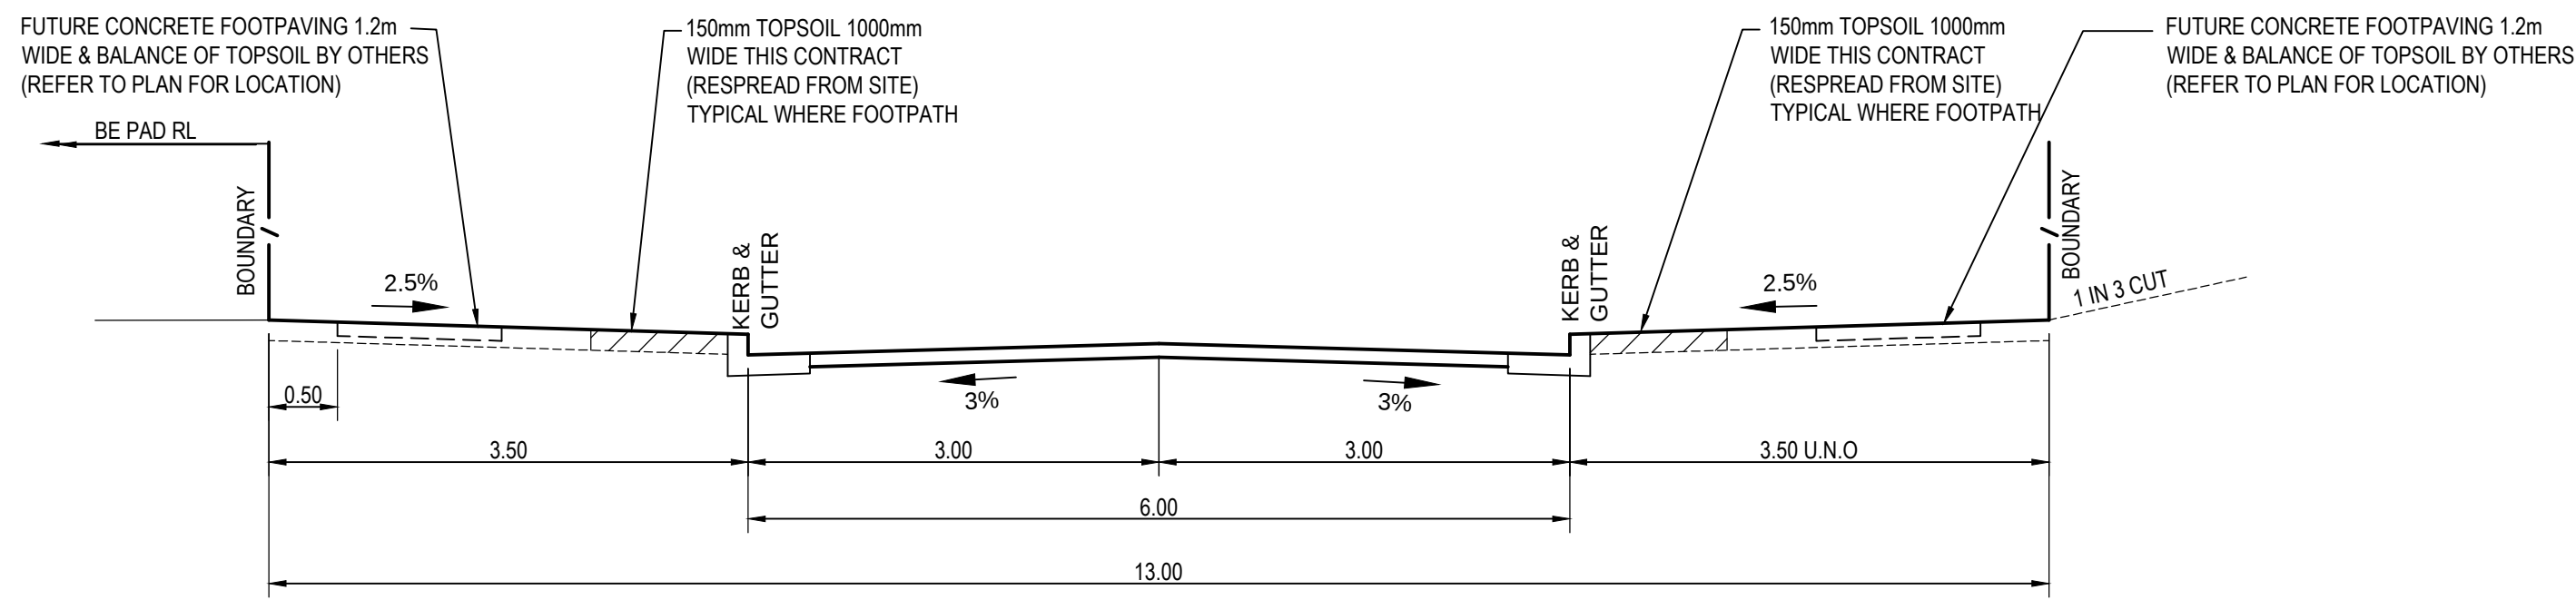

ROAD 16 (WITH NO PARKING)

REV	DESCRIPTION	BY	APP	DATE
00	ISSUED FOR PLANNING APPLICATION	RL	DB	12-12-11



Level 4, 68 Clarence Street
Sydney NSW 2000
Telephone: (02) 9699 3088
Fax: (02) 9319 7508
www.meinhardtgroup.com
A/CN 051 627 591
© Copyright

CLIENT				PROJECT			
FRASERS PUTNEY PTY LTD				PUTNEY HILL RESIDENTIAL DEVELOPMENT CHARLES STREET, RYDE			
DESIGNED	DRAWN	APPROVED	SCALE @ A1				
LD	RL	PD					
STATUS				TITLE			
PLANNING APPLICATION				TYPICAL SECTIONS			
NOT FOR CONSTRUCTION							
				PROJECT No			
				DRAWING No			
				REV			
				104479-05- MIE051			
				00			