



LONGITUDINAL SECTION ROAD No.8
 HORIZONTAL SCALE 1:250
 VERTICAL SCALE 1:100

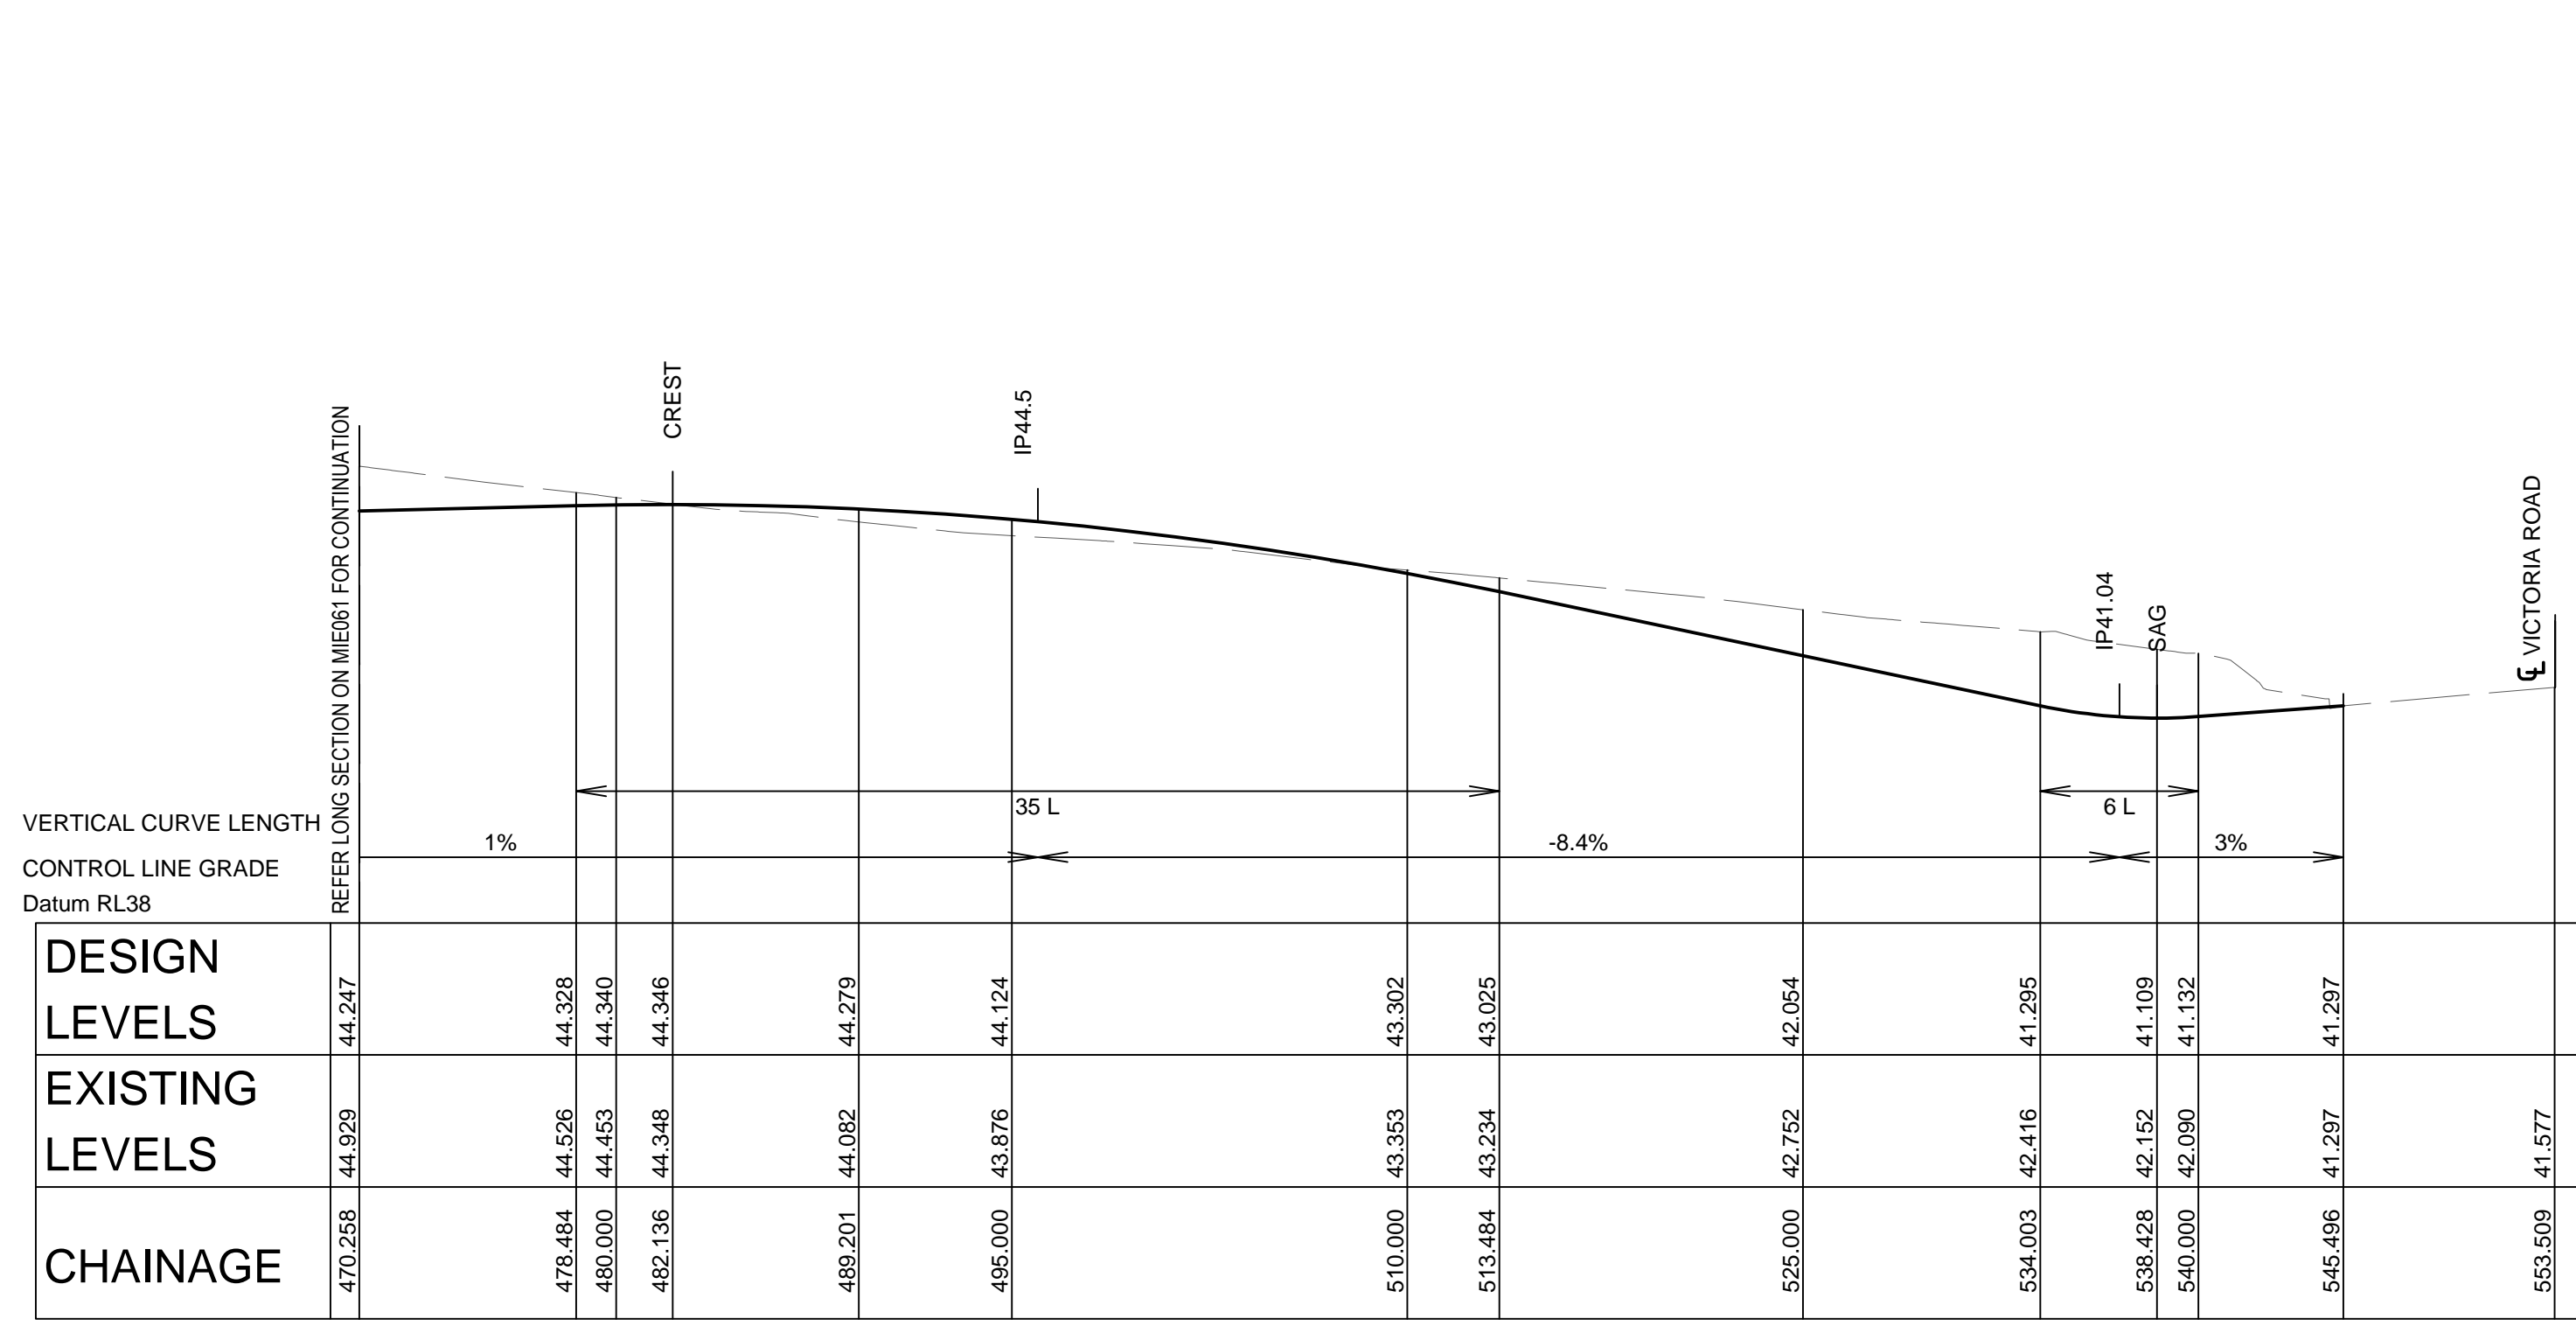

LONGITUDINAL SECTION - ROAD 5
 HORIZONTAL SCALE 1:250
 VERTICAL SCALE 1:100

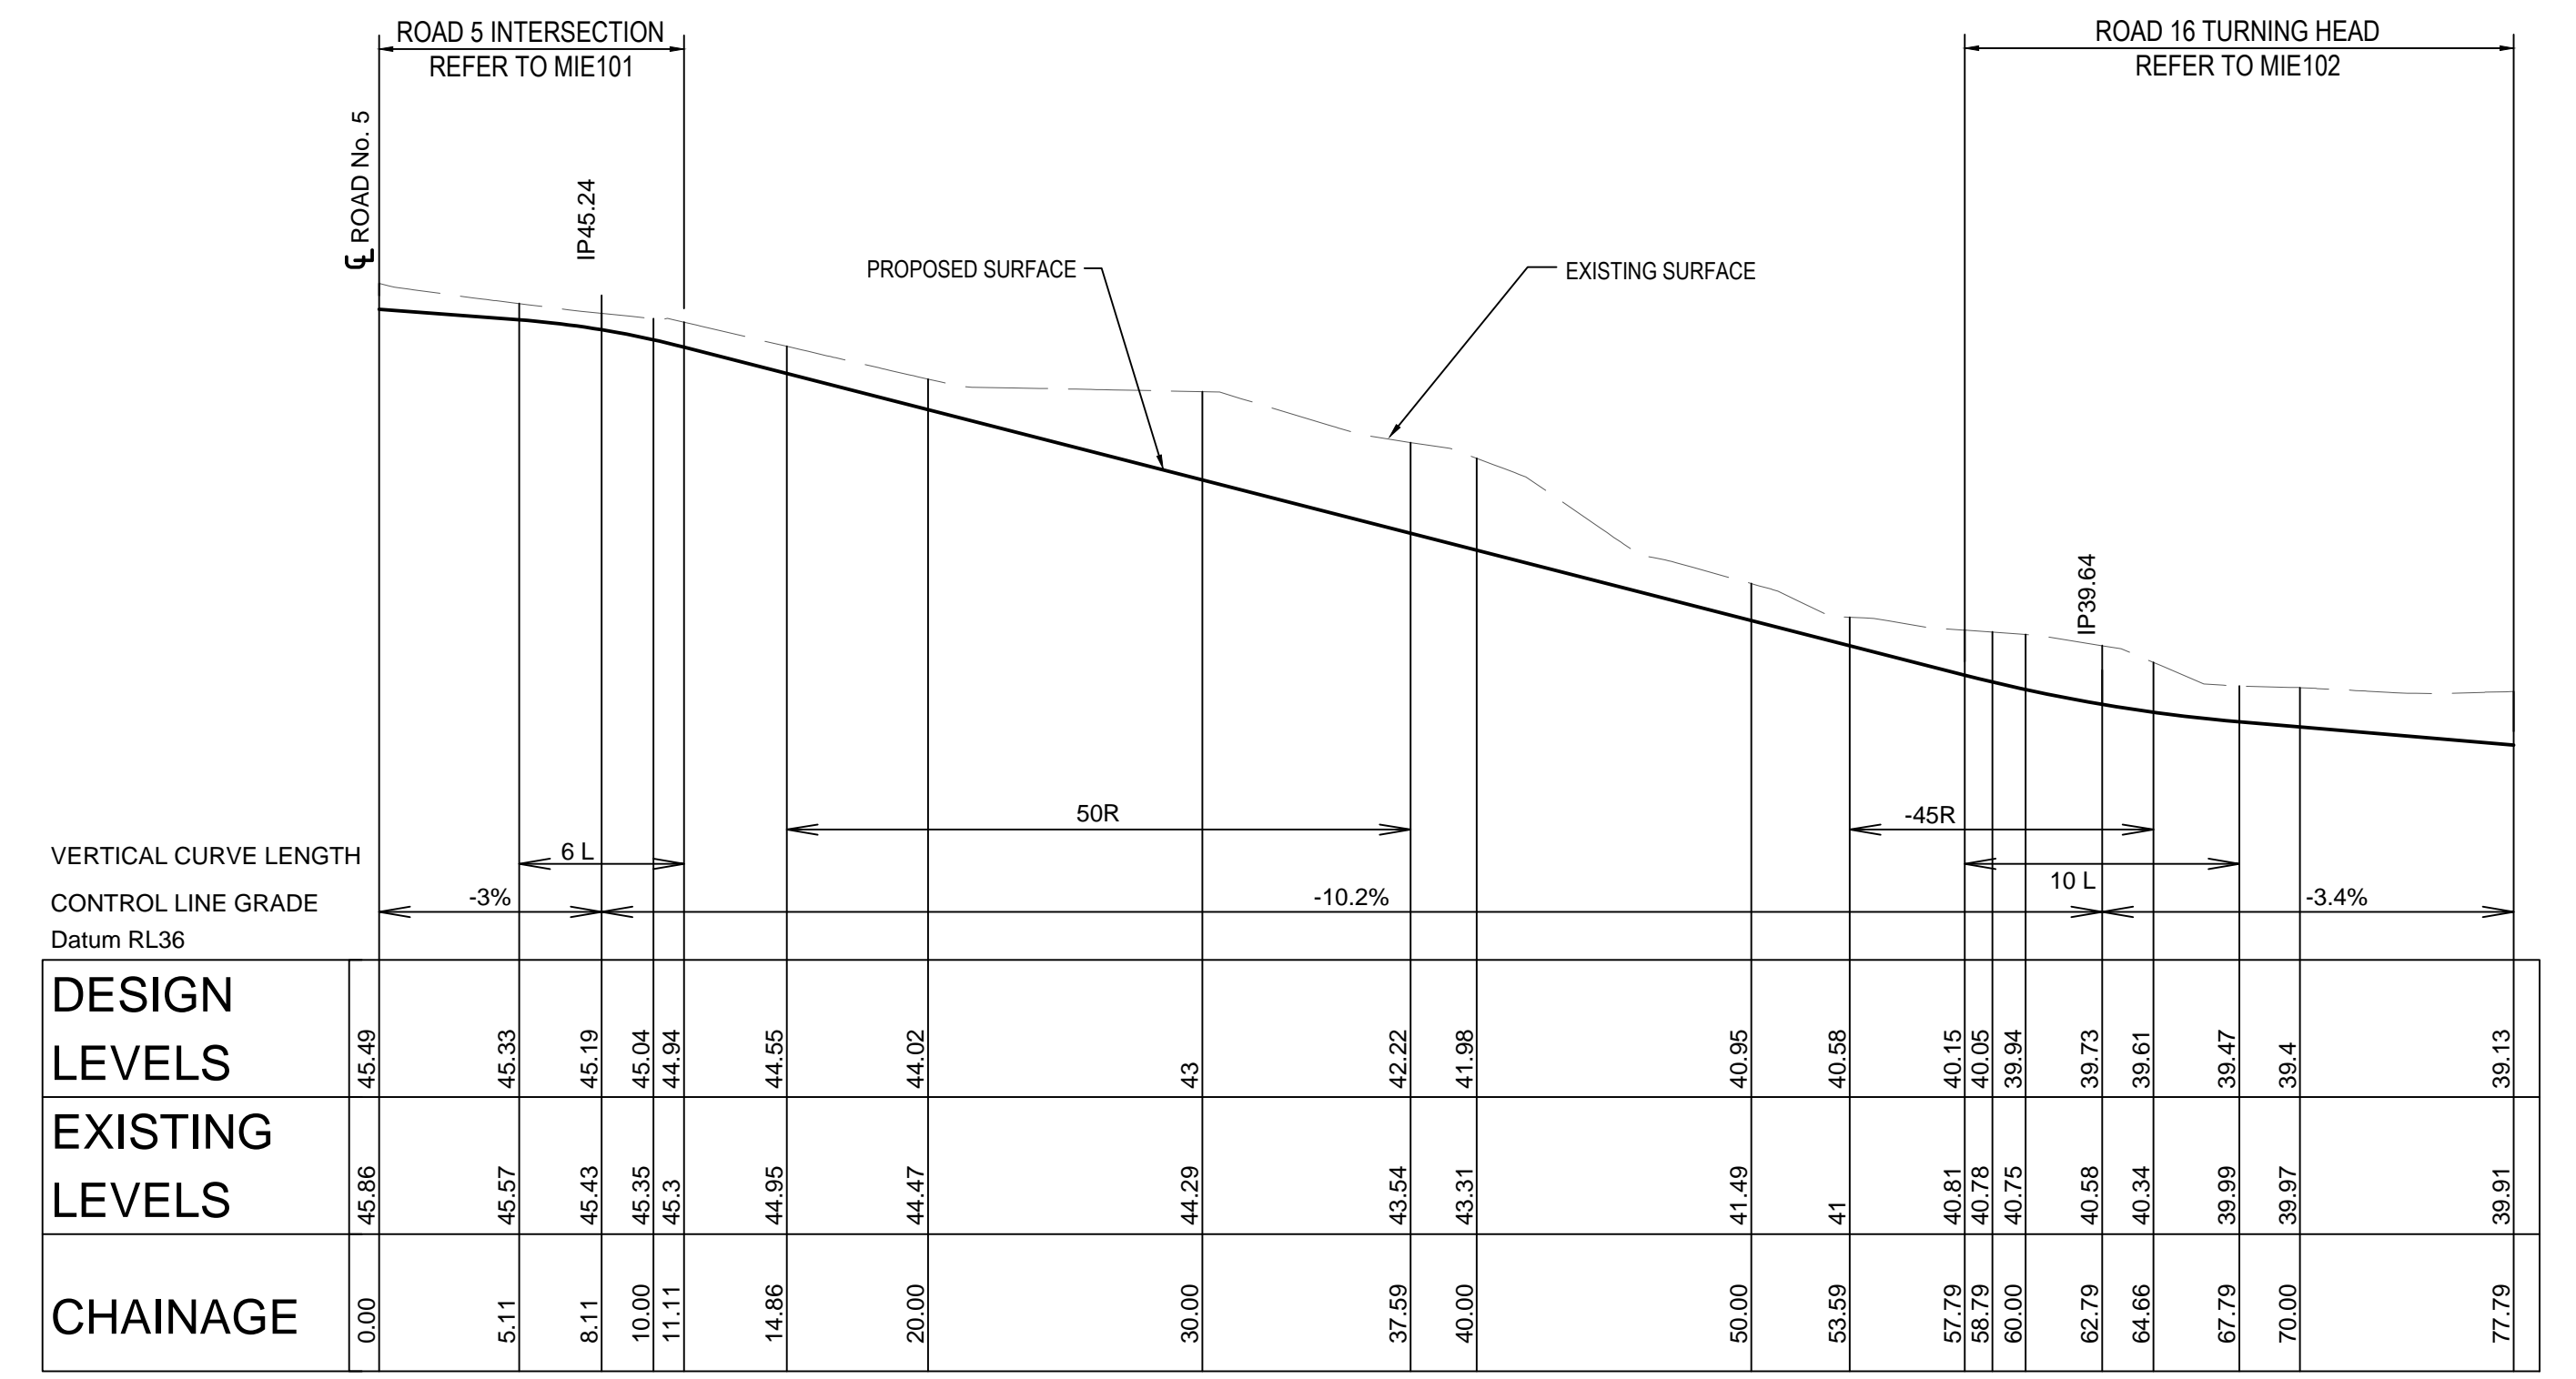

LONGITUDINAL SECTION - ROAD 16
 HORIZONTAL SCALE 1:250
 VERTICAL SCALE 1:100

D:\G:\FILE\A\119479 - Putney Hill Residential Development - Stage 1\119479-05-MIE062.dwg - MHPLOT TIME: 13 Dec 2011 2:47pm

REV	DESCRIPTION	BY	APP	DATE
00	ISSUED FOR PLANNING APPLICATION	RL	DB	12-12-11



Level 4, 66 Clarence Street
 Sydney NSW 2000
 Telephone: (02) 9699 3088
 Fax: (02) 9319 7508
 www.meinhardtgroup.com
 A.C.N. 051 627 591
 © Copyright

CLIENT FRASERS PUTNEY PTY LTD			
DESIGNED LD	DRAWN RL	APPROVED PD	SCALE @ A1 AS SHOWN
STATUS PLANNING APPLICATION			
NOT FOR CONSTRUCTION			

PROJECT PUTNEY HILL RESIDENTIAL DEVELOPMENT CHARLES STREET, RYDE		PROJECT No 104479-05- MIE062	
TITLE ROAD No.8, ROAD No.16 & CONTINUATION OF ROAD No.5		DRAWING No	REV 00

