




DWG FILE: C:\Documents and Settings\MEINHARDT\Local settings\dwg\AEP\Jubilee_1935104479-10-MIE-132.dwg - MIE PLOT TIME: 17 Dec 2012, 5:18pm

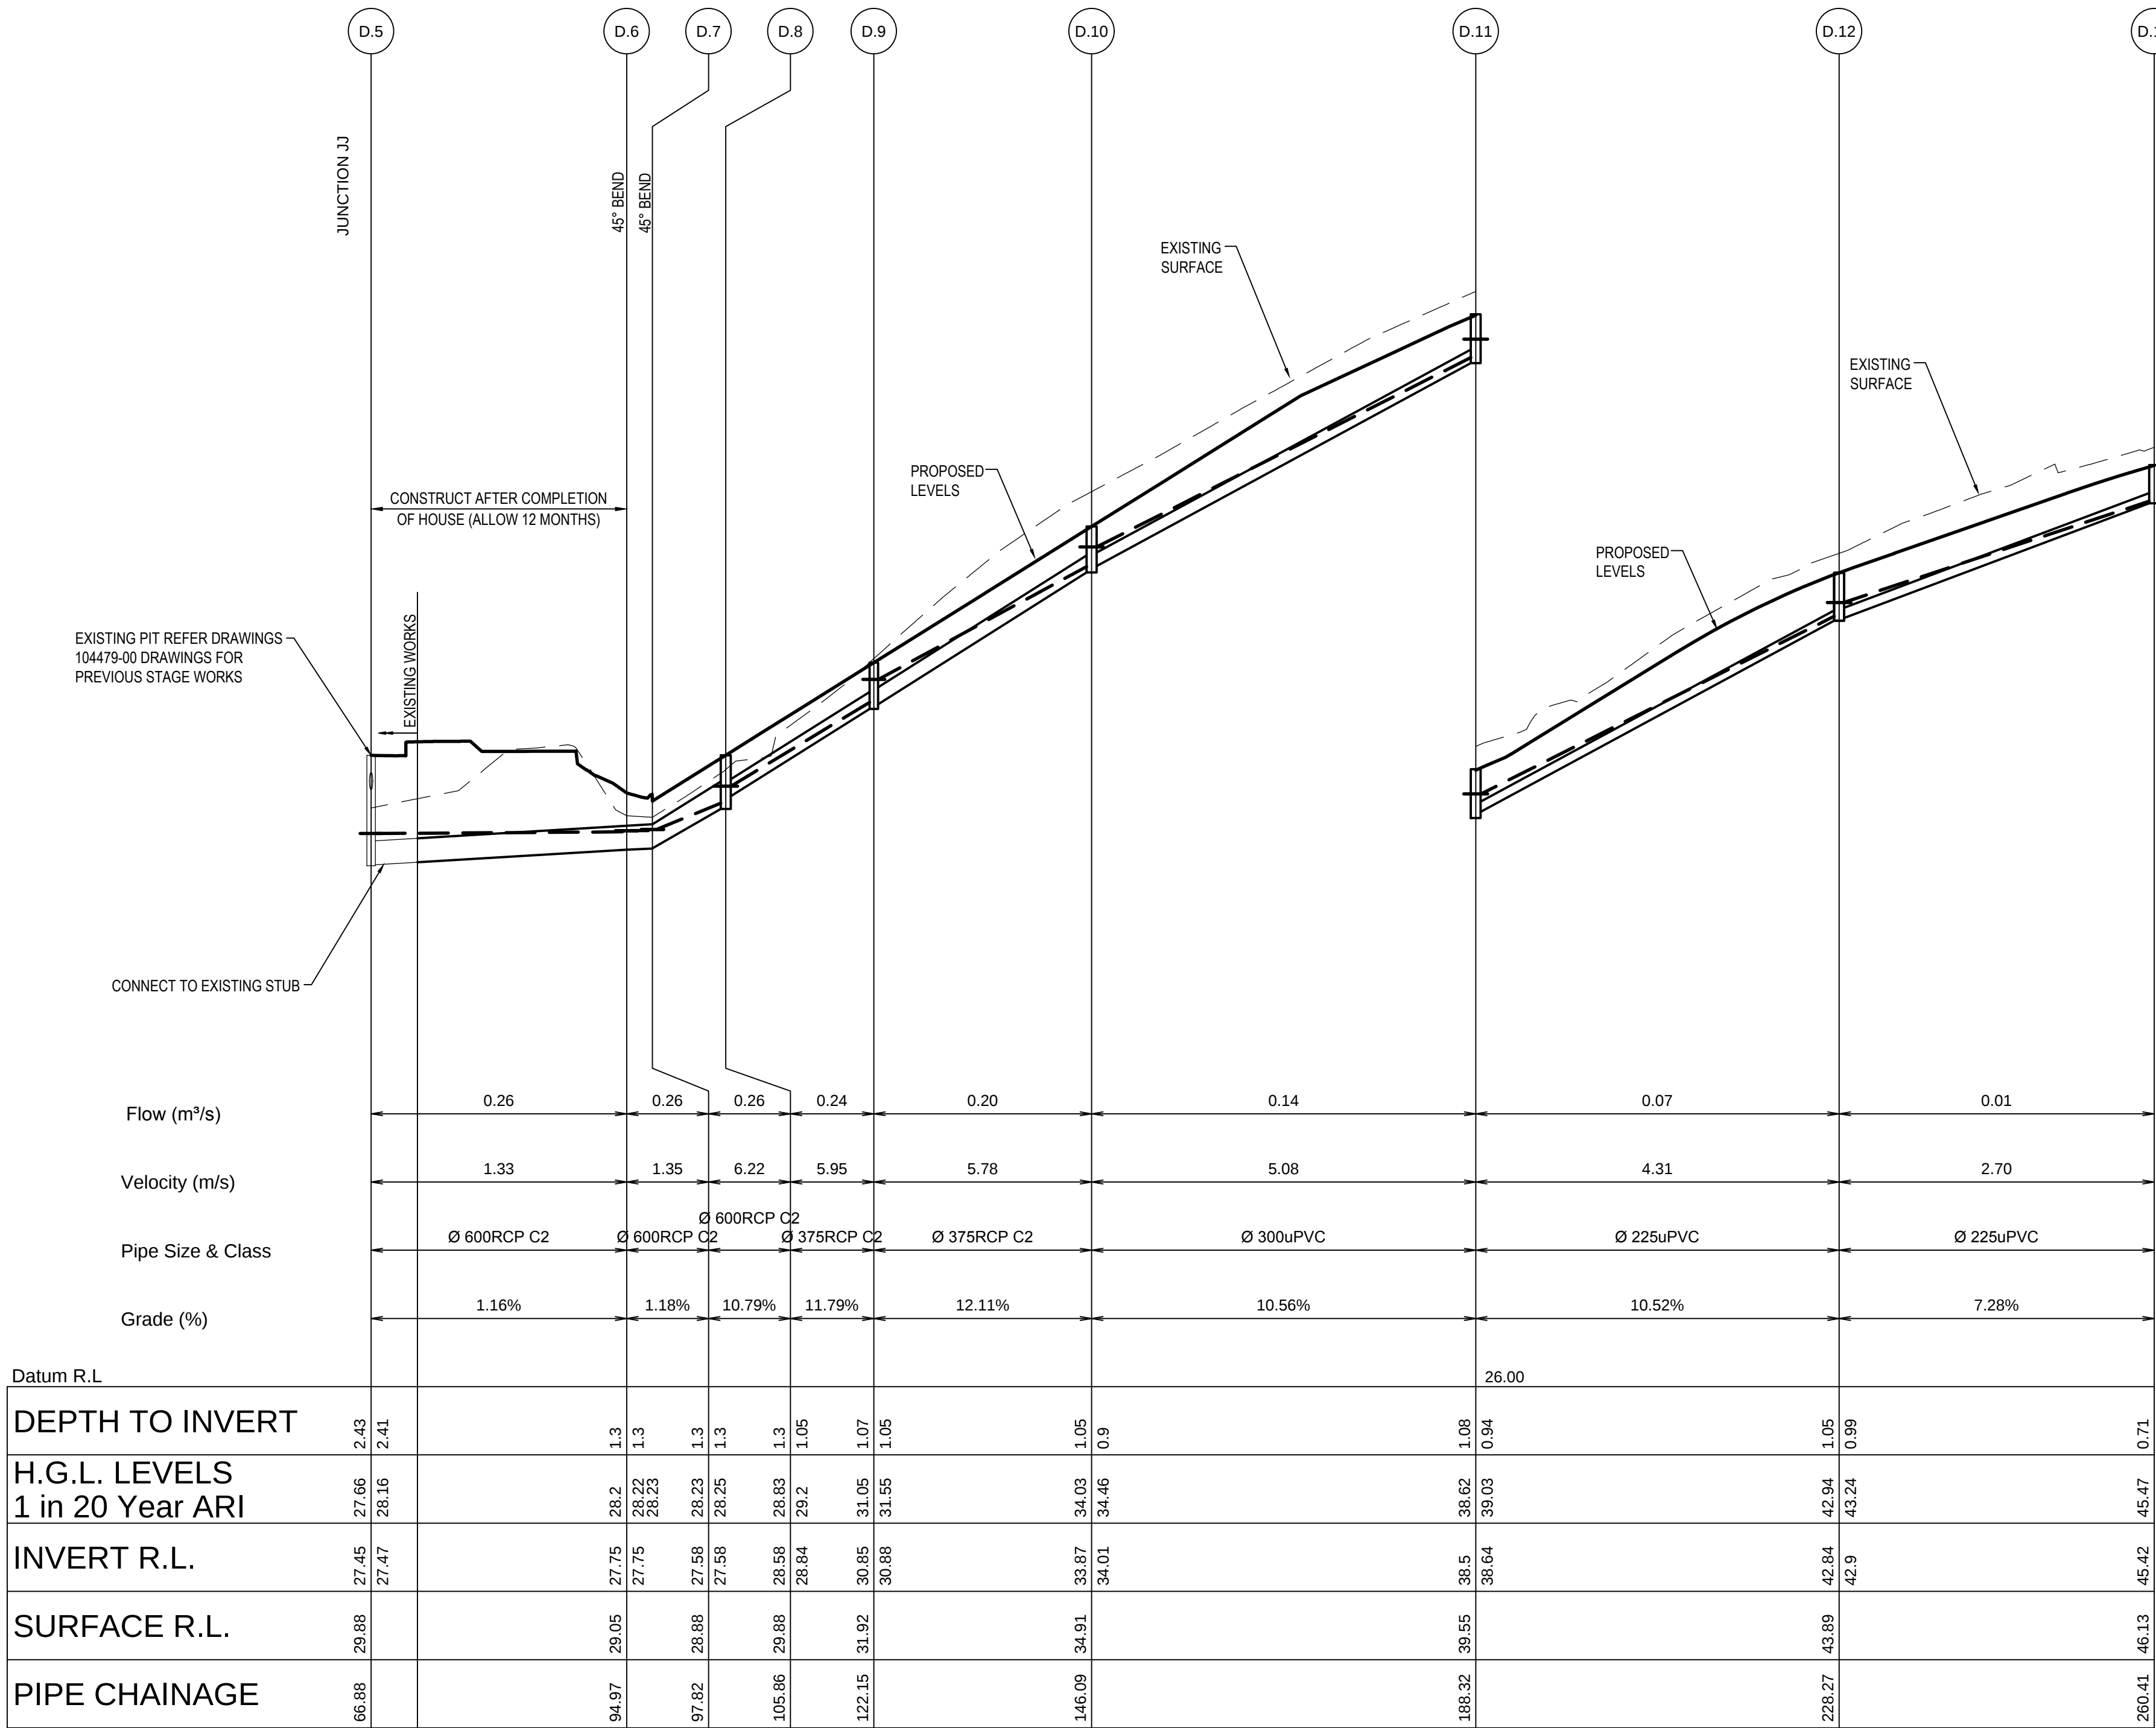

LINE D
SCALE 1:500 HOR.
1:100 VER.

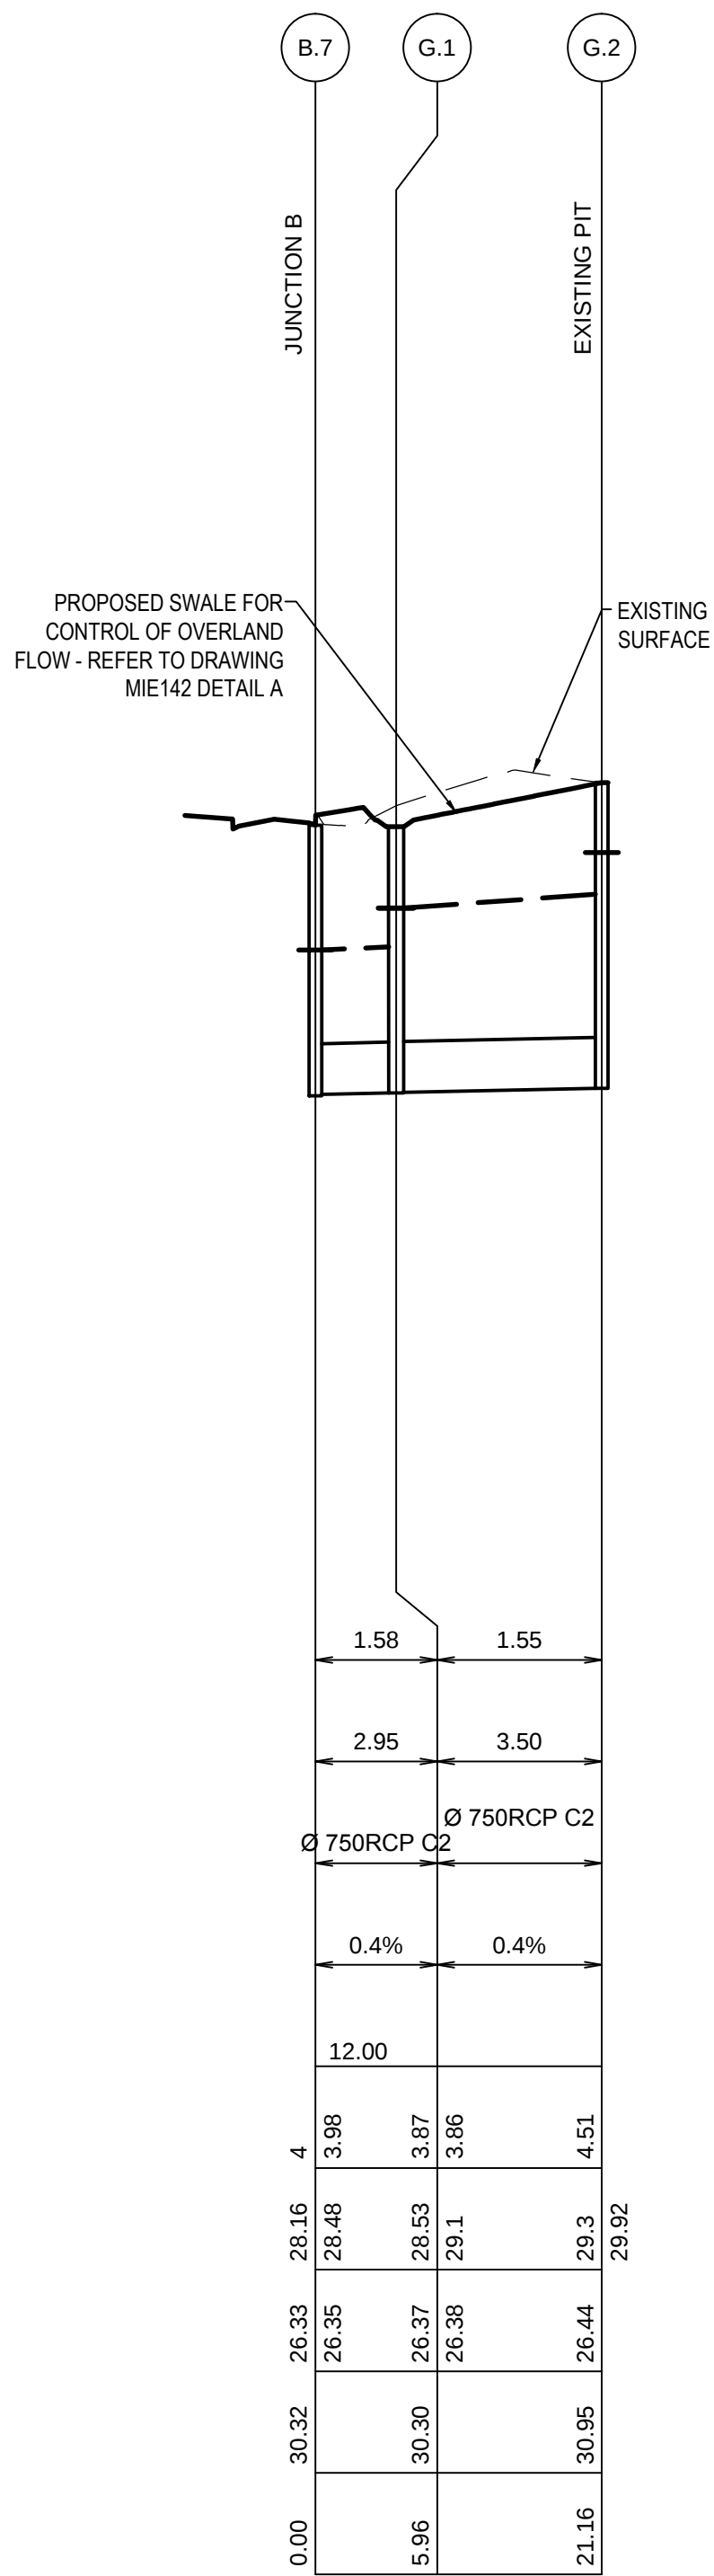

LINE G
SCALE 1:500 HOR.
1:100 VER.

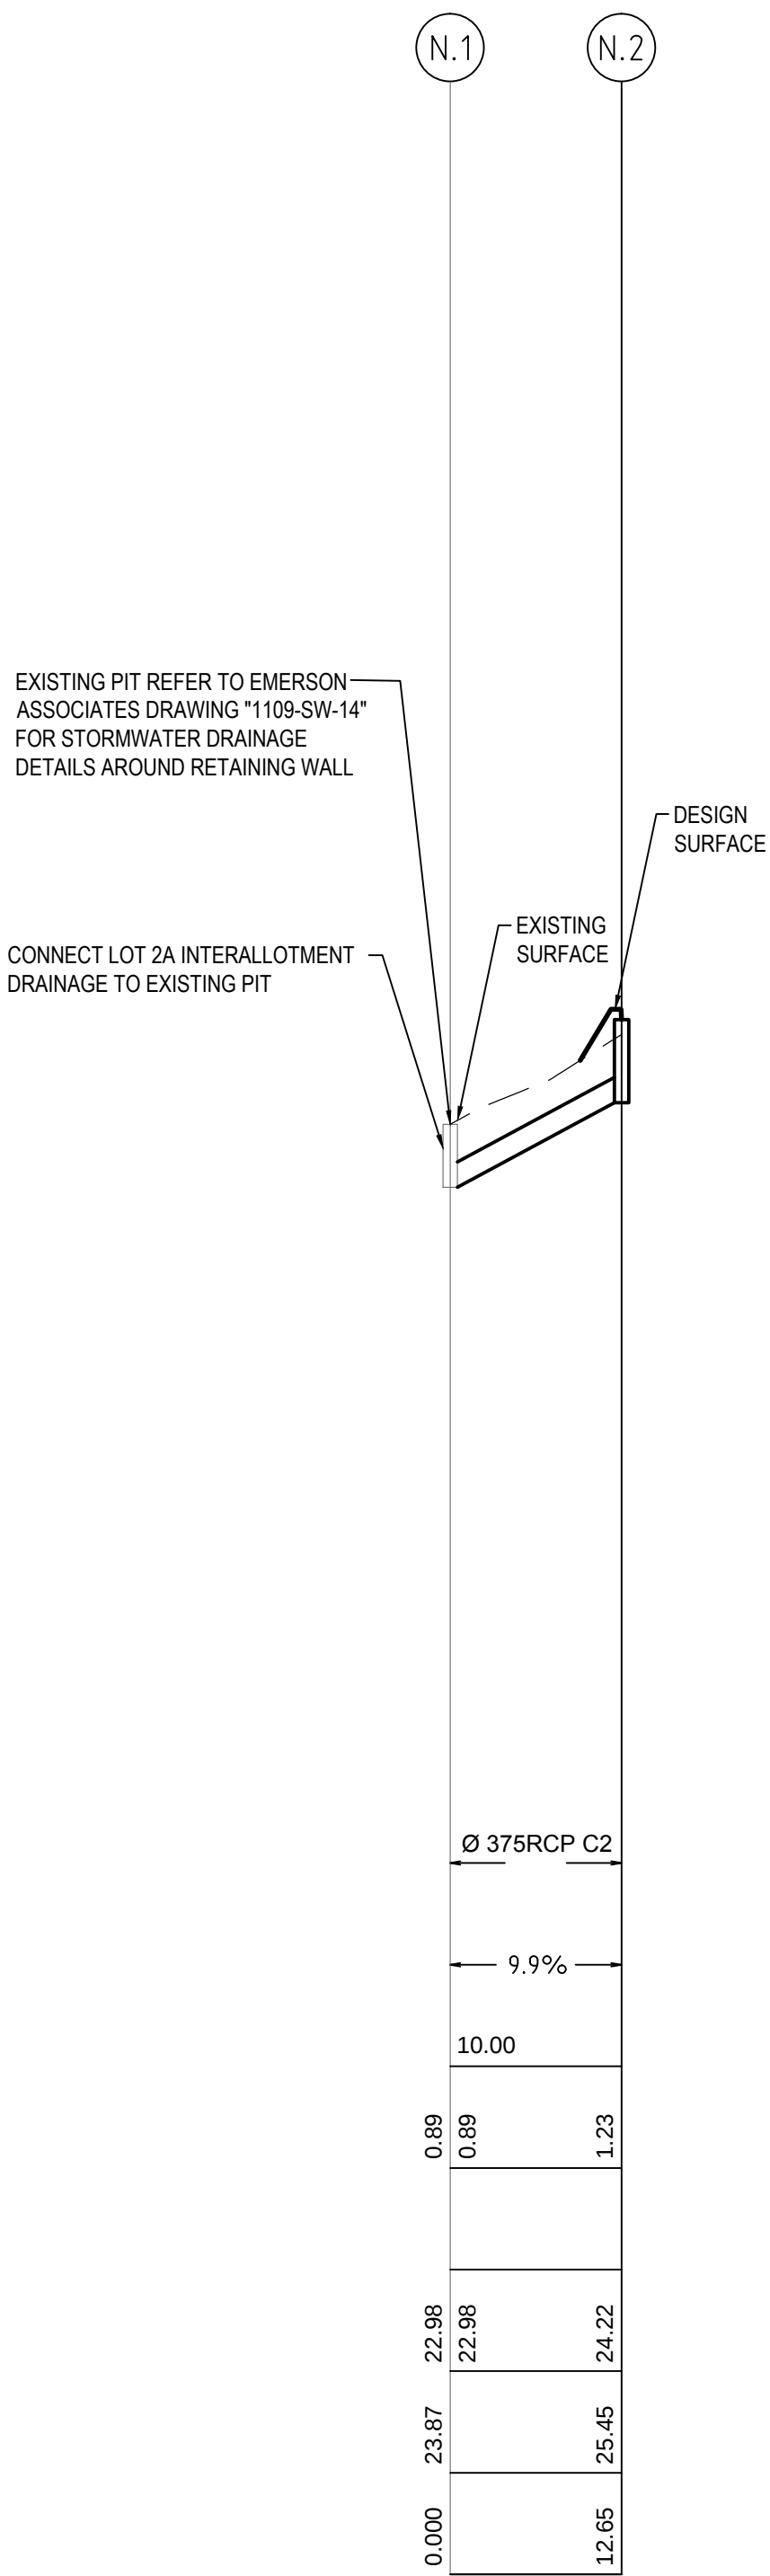

LINE N
SCALE 1:500 HOR.
1:100 VER.

REV	DESCRIPTION	BY	APP	DATE
00	ISSUED FOR CONSTRUCTION CERTIFICATE	RL	DB	31-05-12
01	ISSUED FOR CONSTRUCTION CERTIFICATE	RL	DB	15-06-12
02	LINE N MODIFIED	VC	DB	17-12-12



Level 4, 66 Clarence Street
Sydney NSW 2000
Telephone: (02) 9699 3088
Fax: (02) 9319 7508
www.meinhardtgroup.com
A/C/N: 051 627 591
© Copyright

CLIENT	FRASERS PUTNEY PTY LTD
DESIGNED	DRAWN
LC	LC
STATUS	FOR CONSTRUCTION CERTIFICATE

PROJECT	PUTNEY HILL RESIDENTIAL DEVELOPMENT 600 VICTORIA ROAD, RYDE STAGE 1 PHASE 1
TITLE	STORMWATER LONG SECTIONS - SHEET 2
PROJECT No	104479-10- MIE132
DRAWING No	
REV	02

