



01. ELEVATION TOWARDS NORTH - ROAD 4




02. ELEVATION TOWARDS NORTH - ROAD 8

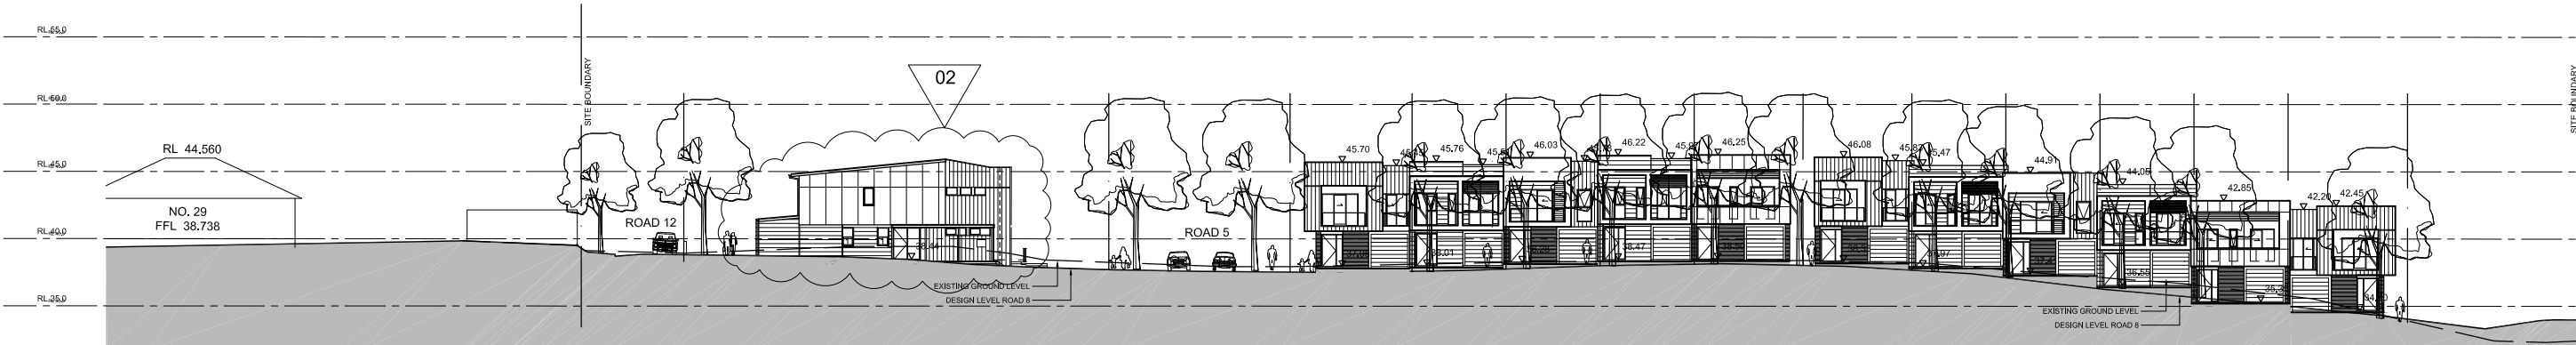


03. ELEVATION TOWARDS SOUTH - ROAD 8

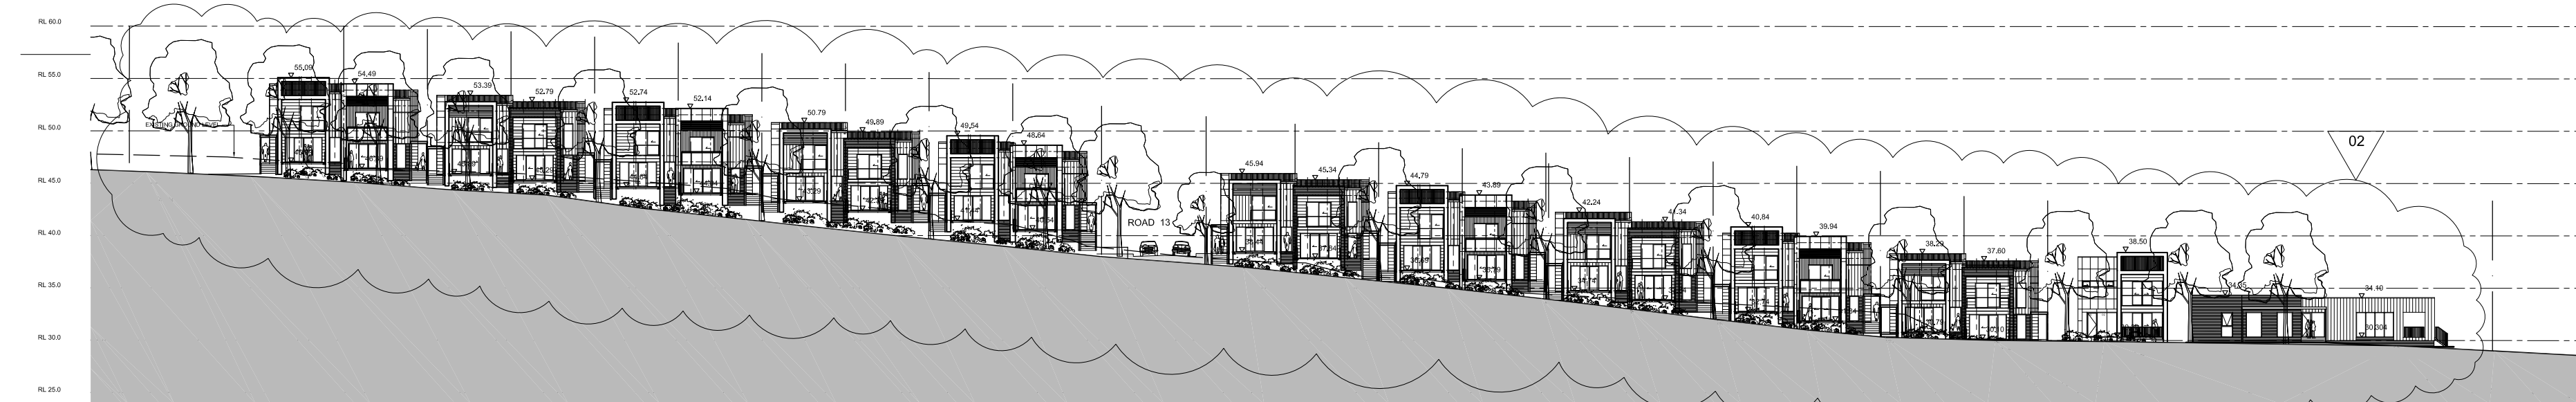


04. ELEVATION TOWARDS EAST - ROAD 5

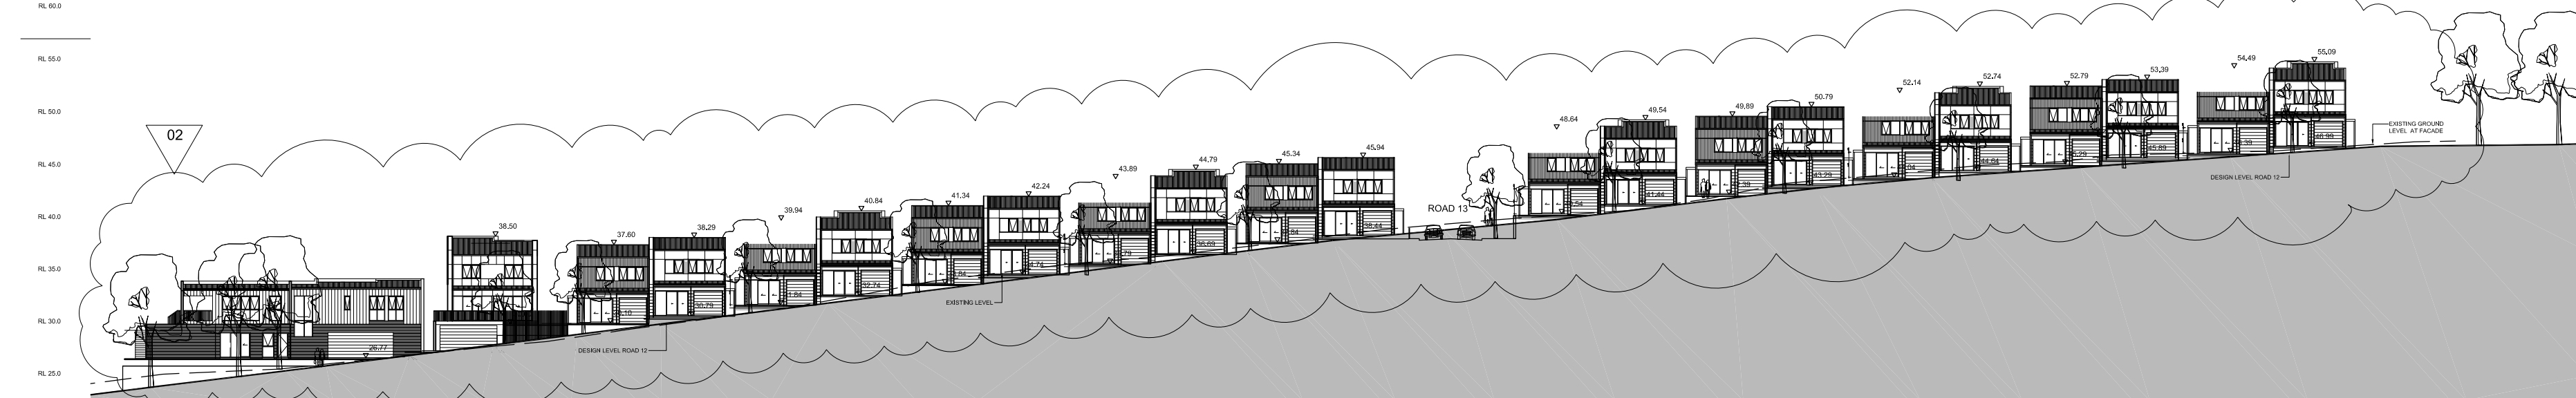


05. ELEVATION TOWARDS WEST - ROAD 12

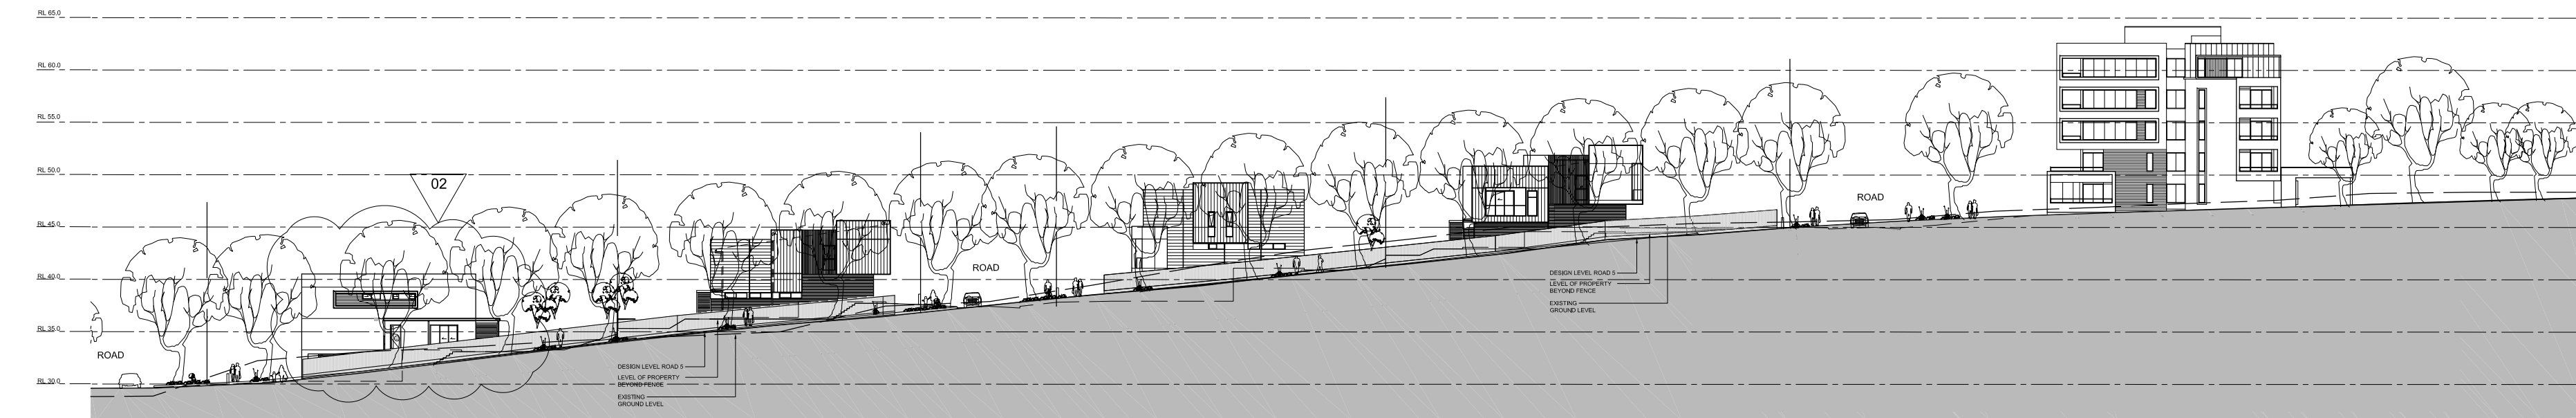


06. ELEVATION TOWARDS WEST - ROAD 5

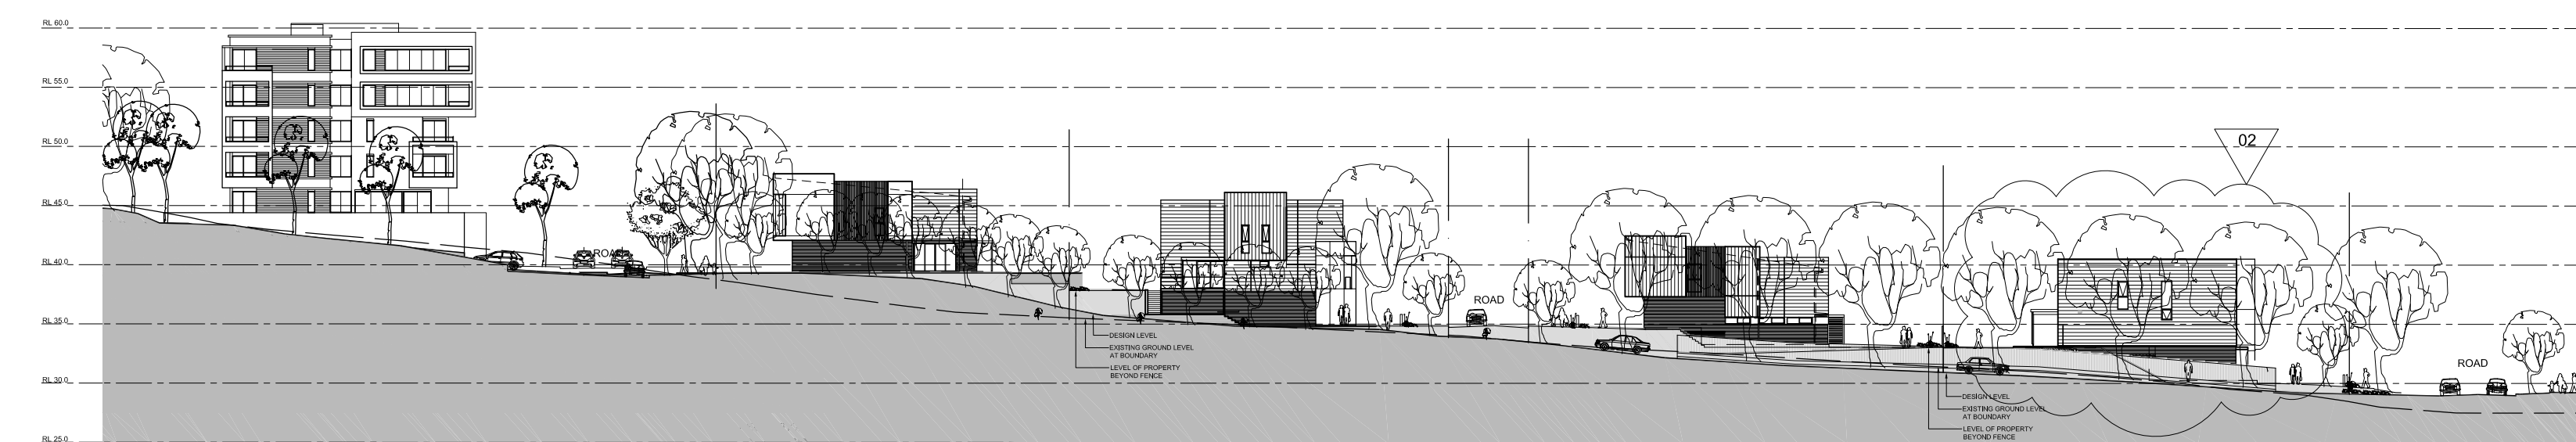

07. ELEVATION TOWARDS EAST - WEST BOUNDARY

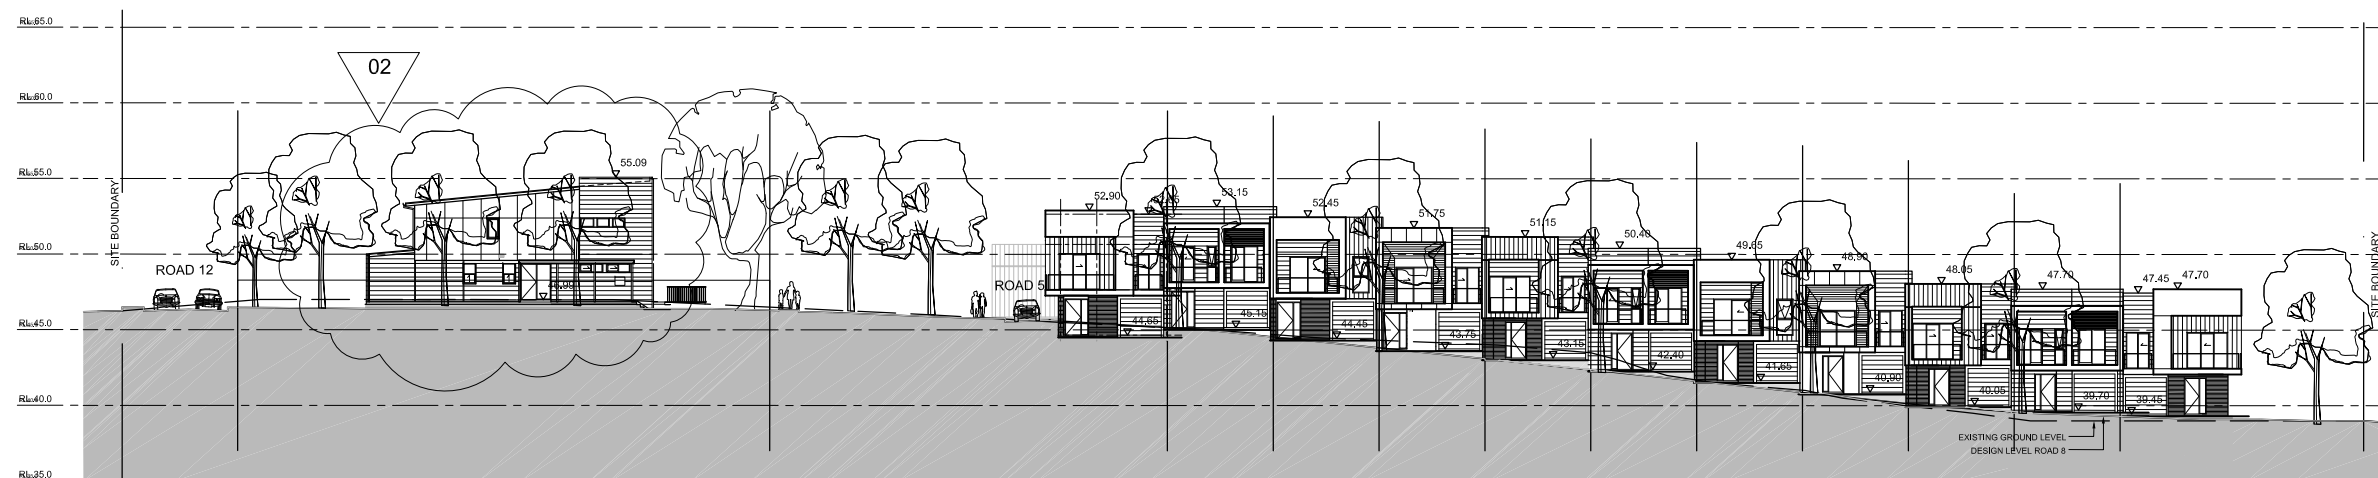

08. ELEVATION TOWARDS SOUTH - ROAD 16

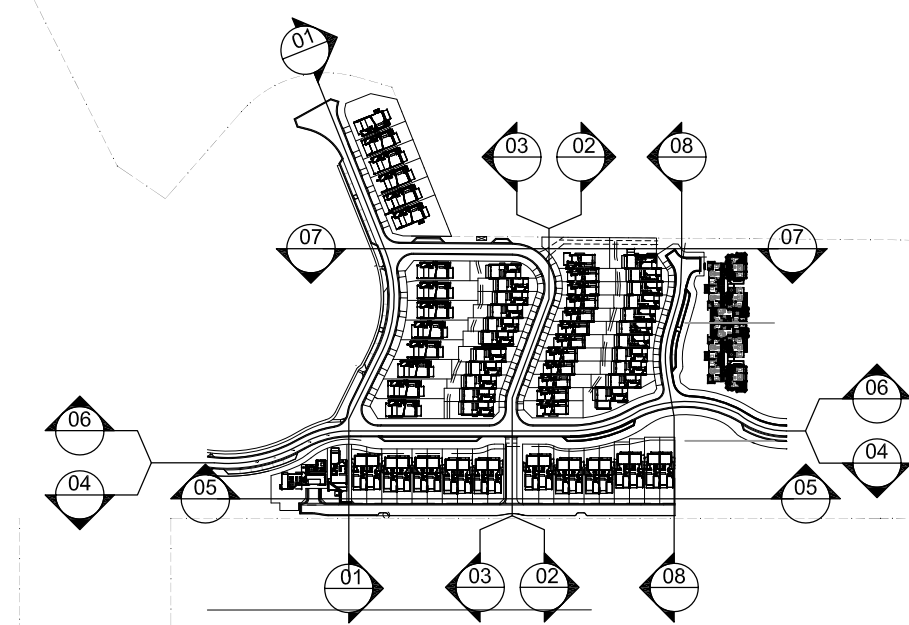

KEY PLAN

Rev	Description	By	Date
A	DRAFT ISSUE FOR PA EXHIBITION	RB	21-03-11
B	ISSUE FOR PA EXHIBITION	RB	07-04-11
01	PREFERRED PROJECT	RB	12-12-11
02	SECTION 75 W	RB	11-02-13
03	SECTION 75 W	RB	07-03-13

© COPYRIGHT COX ARCHITECTURE PTY LTD 2010
ANY FORM OF REPRODUCTION OF THIS DRAWING IN FULL OR IN PART WITHOUT THE WRITTEN PERMISSION OF COX ARCHITECTURE PTY LTD CONSTITUTES AN INFRINGEMENT OF COPYRIGHT

Rev	Description	By	Date

Consultants	
Project Manager	FRASERS PROPERTY
BCA Consultant	
Planning Consultant	JBA PLANNING
Structural	M&G CONSULTING
Civil	MEINHARDT ENGINEERING
Building Services	
Landscape	ENVIRONMENTAL PARTNERSHIP

Consultants	
Heritage Consultant	
Acoustic	
Environmental	
Traffic Consultant	
Access Consultant	MORRIS GODING
Cost Planner	WT PARTNERSHIP
Land Surveyor	

Cox Richardson
Level 2, 204 Clarence Street, Sydney 2000 Australia
Tel : 612 9267 9599 Fax : 612 9264 5844
Email : sydney@cox.com.au



FRASERS PUTNEY

Drawing Title			
STREET ELEVATIONS			
Drawing Number	Revision	Date	
A-PA-EL-01	03	2013-03-07	
Issued for	Scale	Drawn	
SECTION 75 W	1:500@A1	RB	
0 2.5 5 7.5 10 12.5 25m			
Cox Architecture Pty Ltd ACN 002 535 891			